


SIDE ELEVATION
SCALE 1/8"=1'-0"


SIDE ELEVATION
SCALE 1/8"=1'-0"

REAR ELEVATION
SCALE 1/8"=1'-0"

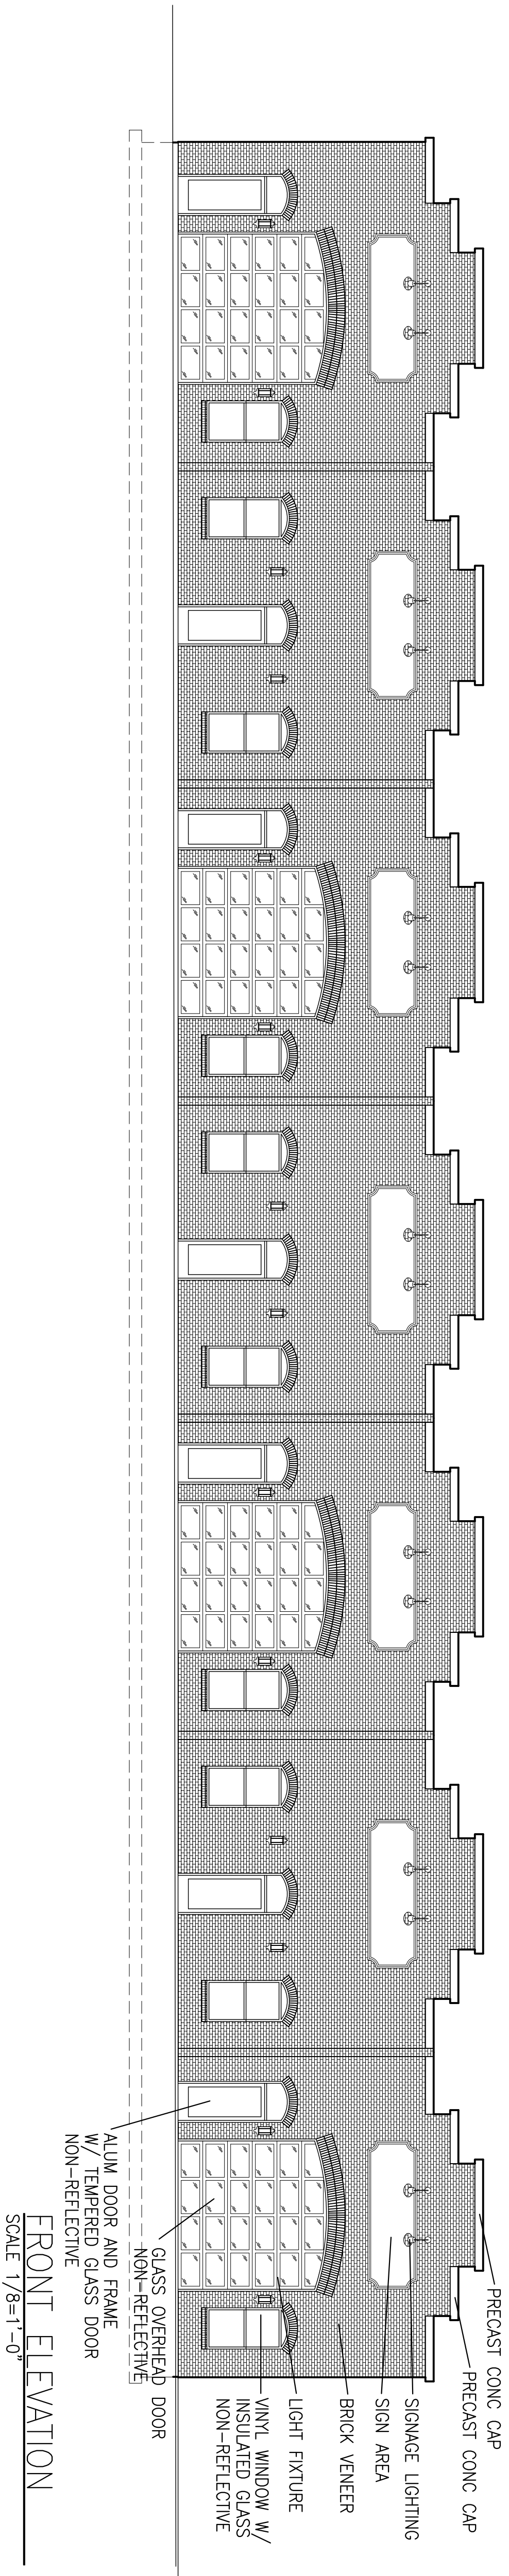

FRONT ELEVATION
SCALE 1/8"=1'-0"

RIDGELINE DESIGN ARCHITECTS
 1708 EAST 5550 SOUTH #20
 SOUTH OGDEN, UT 84403
 PHONE: 801-392-6882 FAX: 801-621-1494
 www.ridgeline-design.com

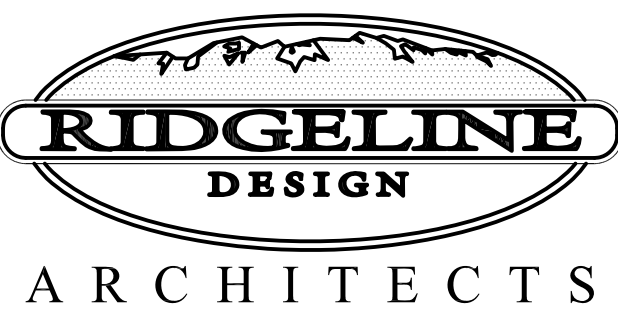

Original drawings remain the property of Ridgeline Design Architects and as such Ridgeline Design Architects retains total ownership and control. The design represented by these drawings is sold to the client for a one time use, unless otherwise agreed upon in writing by Ridgeline Design Architects.

Stamp:

Date:
9-5-2014

Revisions:

**DOG
NEW BUILDING SHELL**
 3500 EAST
 LIBERTY, UTAH

Project Number:
1444

Sheet Title:
**EXTERIOR
ELEVATIONS**

Sheet:

A-2