



THIRD LEVEL FLOOR PLAN
A103 SCALE: 1/16" = 1'-0"

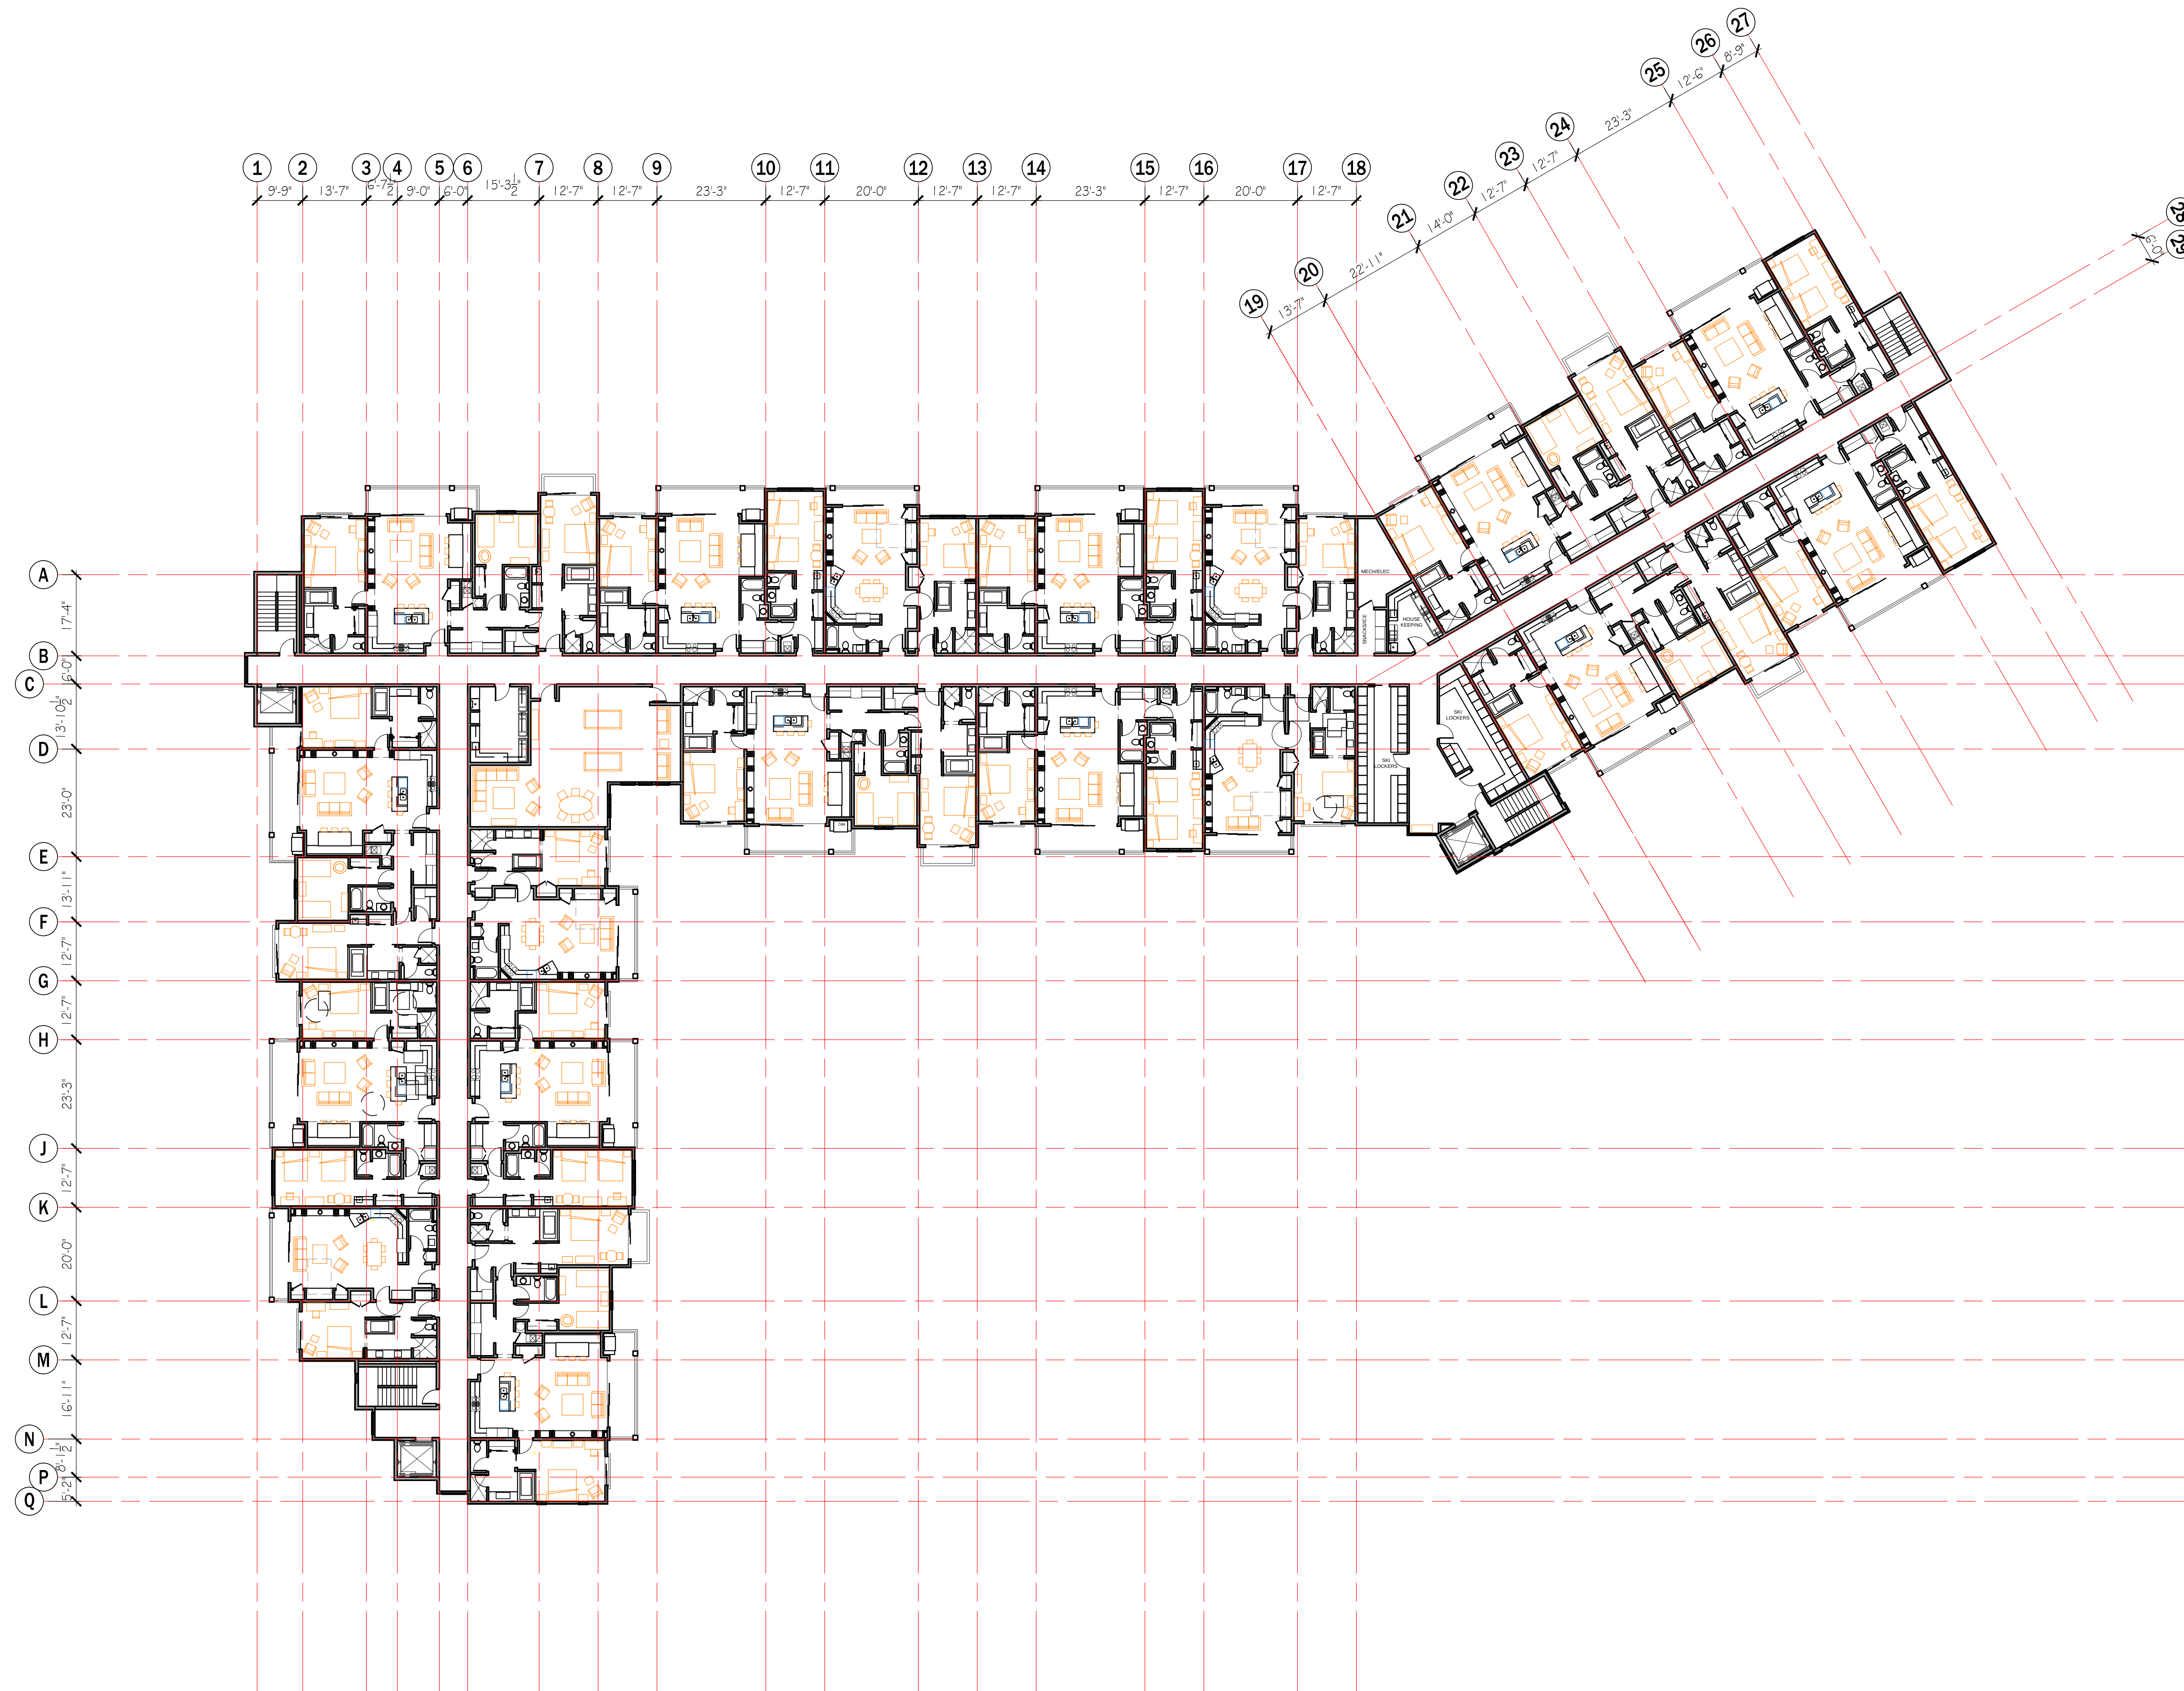

PROJECT NO: 14014
DRAWN BY: SL
CHECKED BY: ---

REVISIONS:

OWNER: PINE CANYON LODGE, INC.
PROJECT: PINE CANYON CONDOMINIUM
LOCATION: 2803 NORDIC VALLEY WAY, EDEN, UTAH 84310
© vanZeben Architecture. This drawing shall not be reproduced without consent of vanZeben Architecture, nor shall it be used for any project other than the originally intended project.

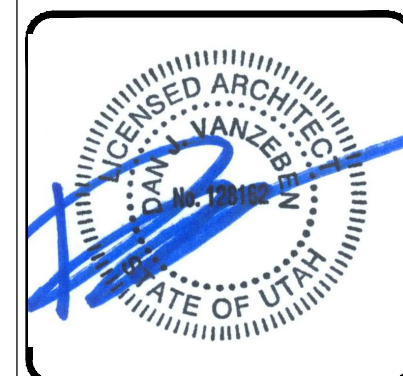

THIRD LEVEL FLOOR PLAN
SHEET NUMBER:
A103
DATE: 10/12/14