



Exhibit A: Site Plan

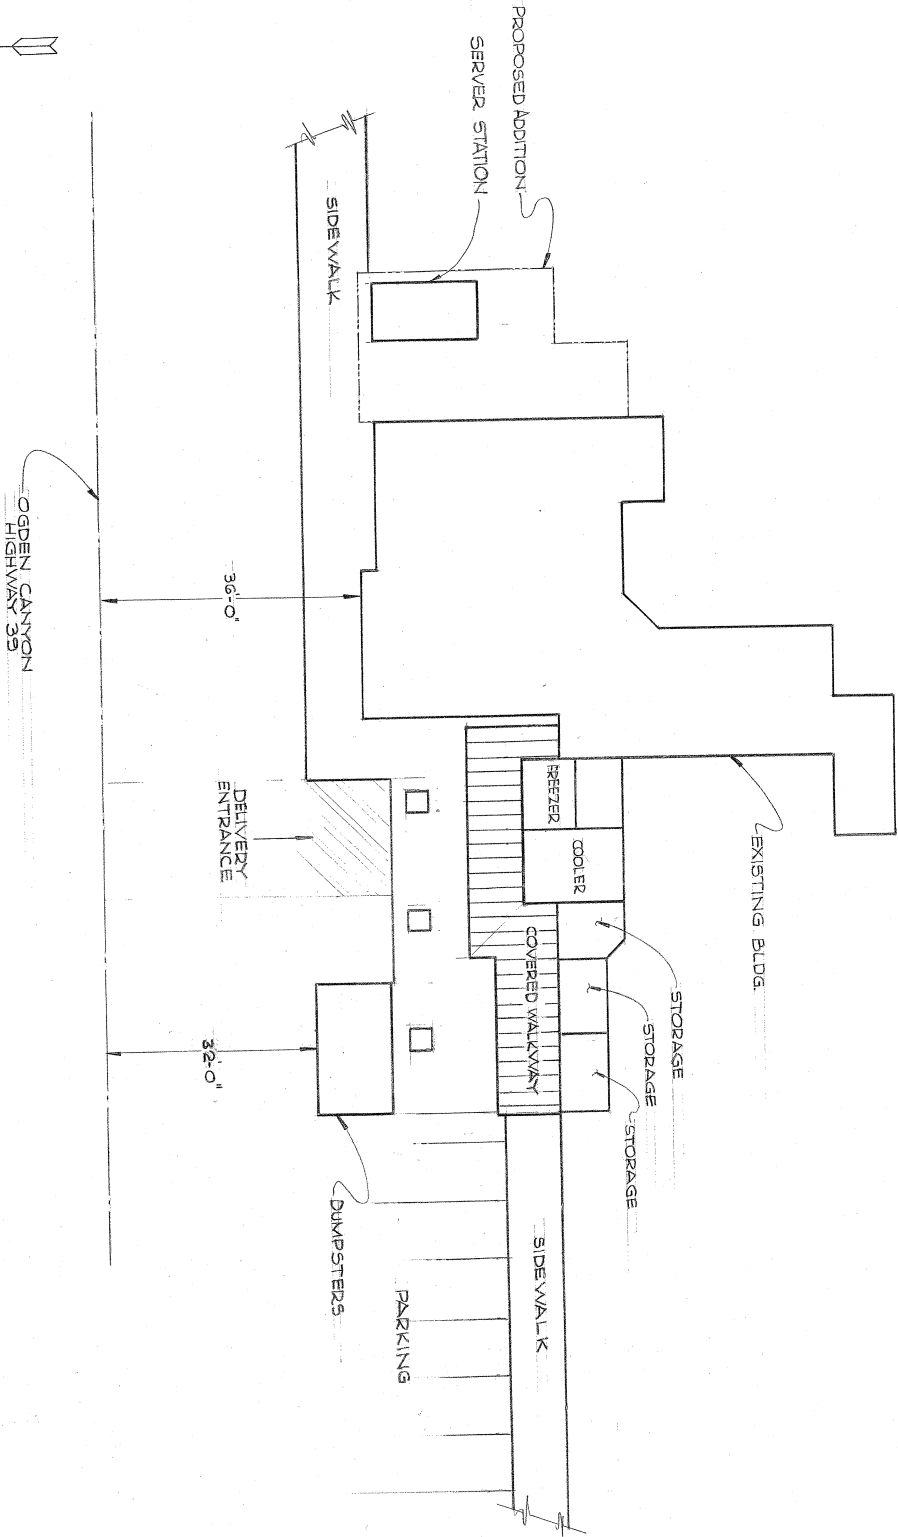

SITE DRAWINGS
FOR OAKS RESTAURANT
750 OGDEN CANYON
SHEET 3 OF 3 SCALE: 1/8" = 1'-0"
DRAWN BY: BON NIELANDER

Exhibit B: Dumpster Enclosure

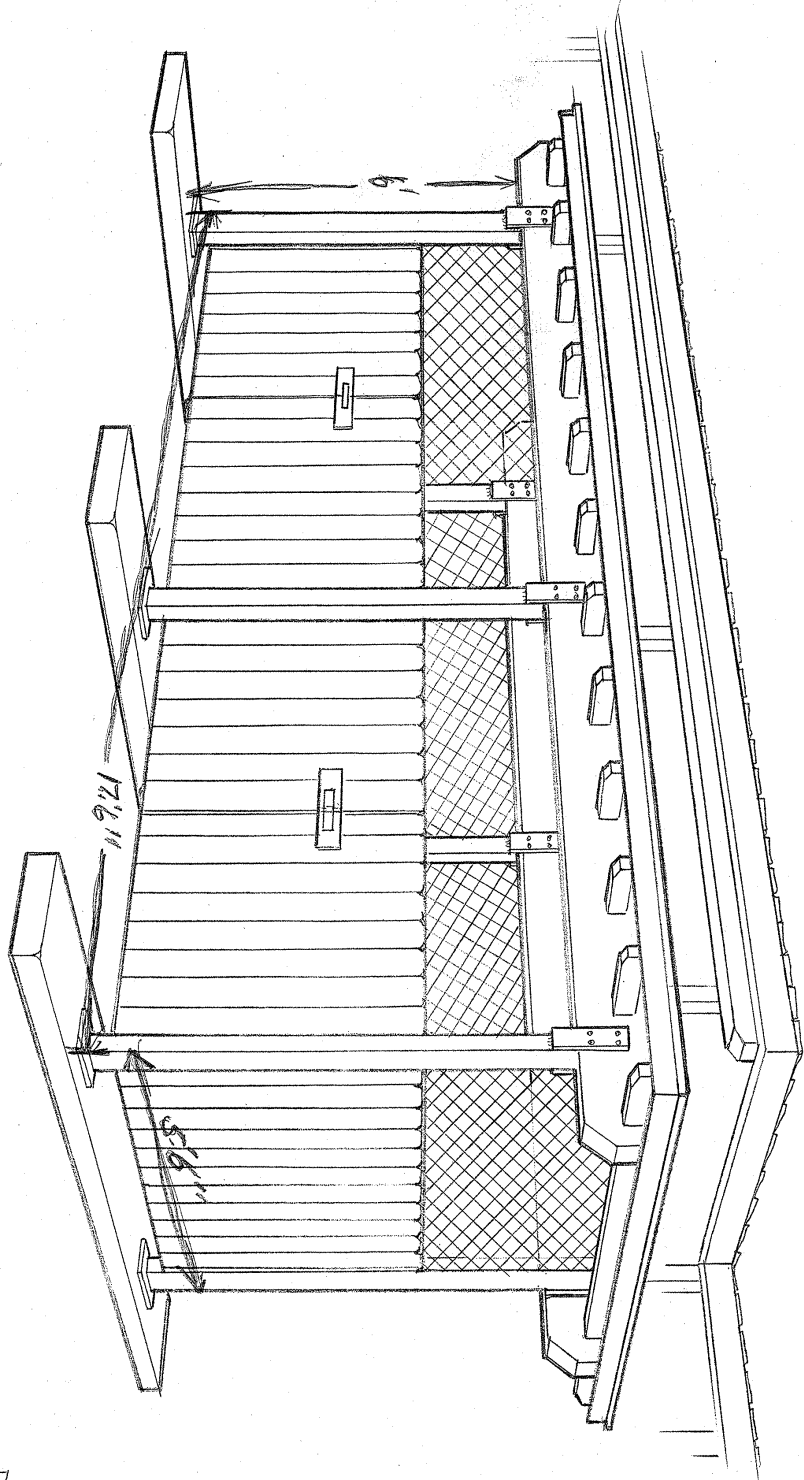

PROPOSED DUMPSTER

- 1 - 3' x 12' x 8'-6"
 - 1 - 20'-6" x 4' x 12"
 - 1 - 20'-6" x 4' x 10"
- Siding 8'-6" x 20'-6"
- 8'-6"

Brown stain to match ex. BLD.