




SOP (CRYSTALLIZER) BUILDING

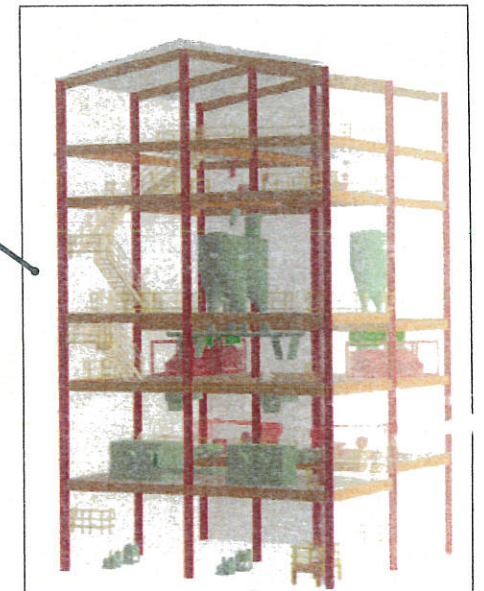


COMPACTION BUILDING

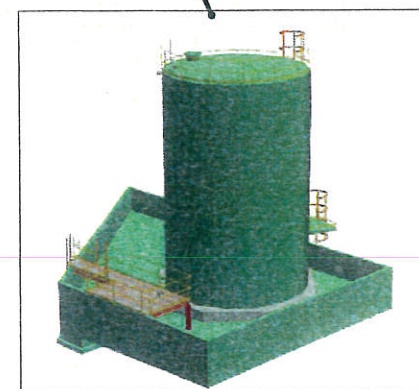

BINDER PLANT

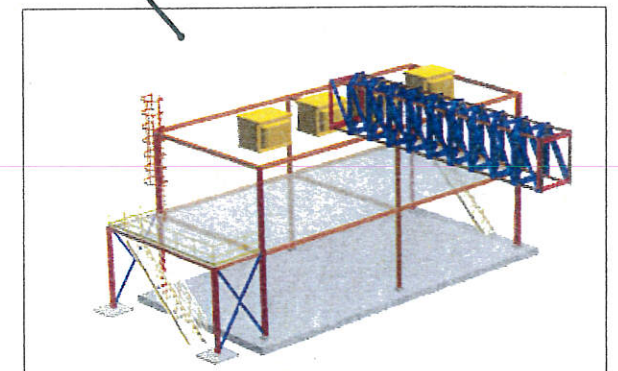

PDC BUILDING

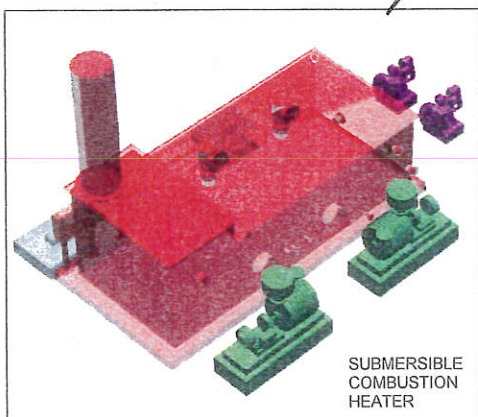

SUBMERSIBLE COMBUSTION HEATER



OVERALL SITE PLAN  
COMPASS MINERALS  
OGDEN EXPANSION

NOTES	DWG NO	REFERENCE DRAWINGS	REV	DATE	REVISIONS	BY	CHKD	APP	APP	PROJECT NO	DESCRIPTION	DATE	SCALE	PLANT	DWG NO	DATE	SCALE	APP	APP	



COMPASS MINERALS OGDEN EXPANSION  
OVERALL SITE PLAN

sk-09QP8200-PC-001

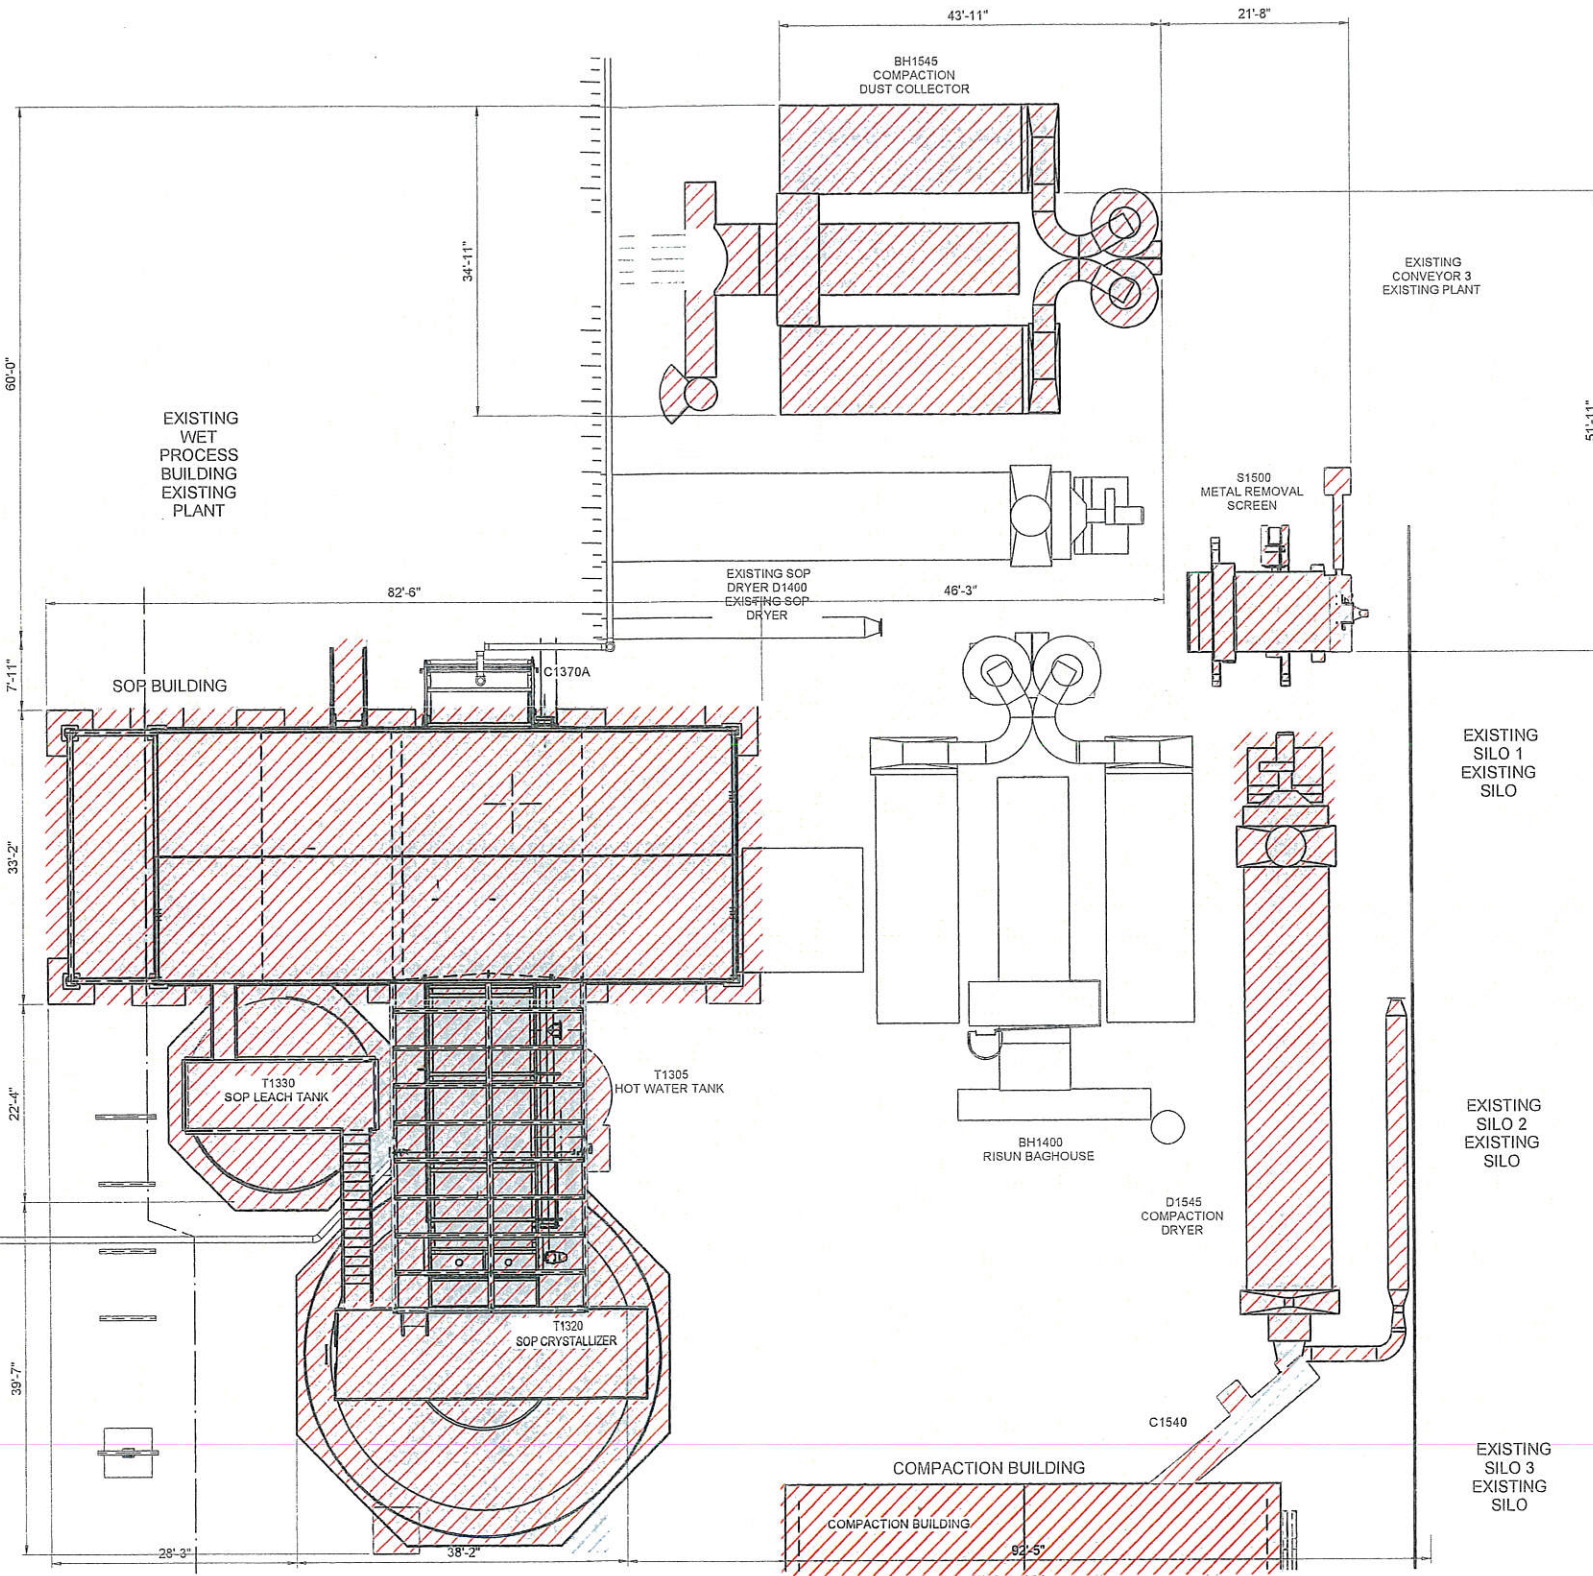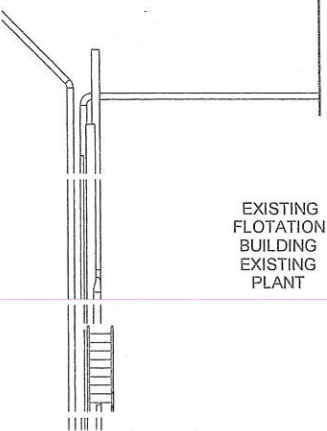

**CRYSTALLIZER BUILDING**

NOTES

DATE

REFERENCE DRAWINGS

REV

DATE

FEES

BY

CHKD

APP

APP

PROJECT NO. / SHEET NO.

ENGINEERING RECORD

DATE

BY

CHKD

APP

APP

CLIENT

SCALE



COMPASS MINERALS OGDEN EXPANSION  
CRYSTALLIZER BUILDING AND ADJACENT AREA  
PLAN

PLANT


DWG NO.

sk-09QP8200-PC-002

TITLE

REVISED

REV

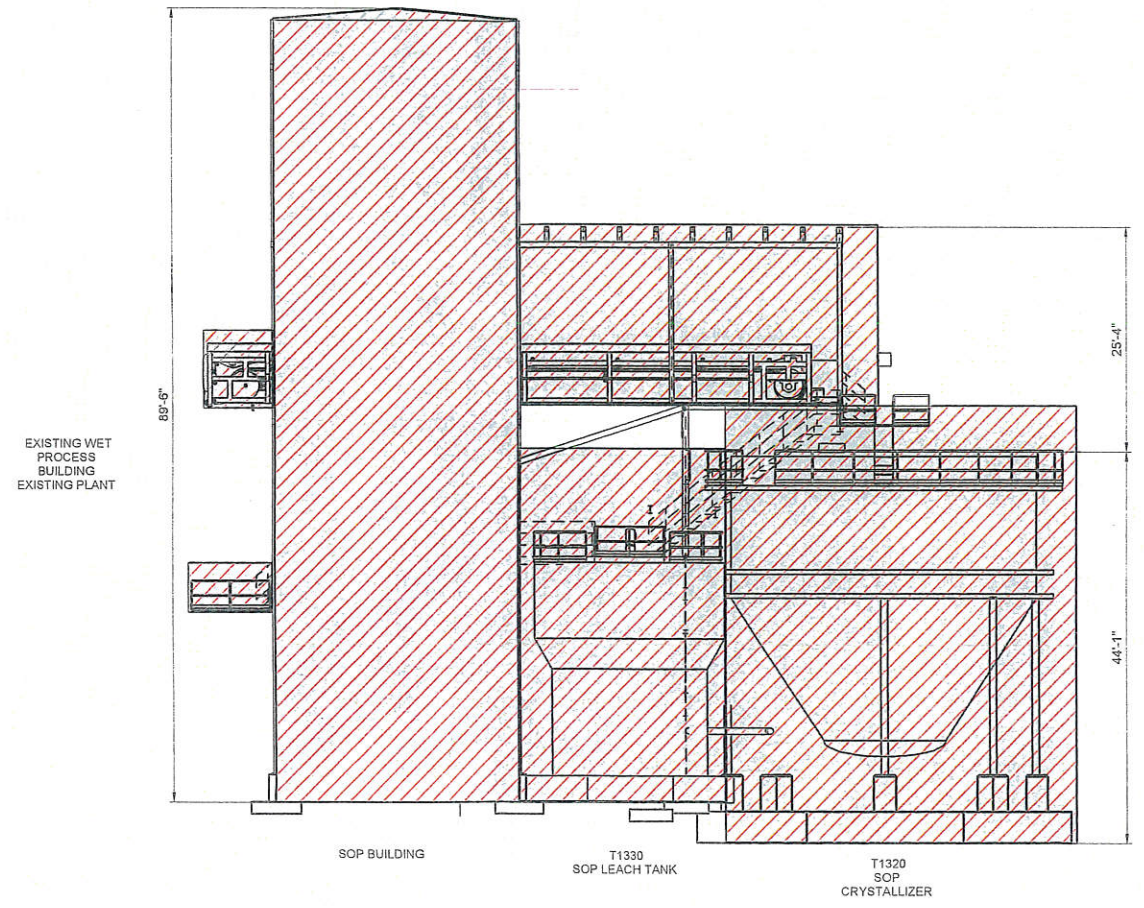

A SECTION  
 - LOOKING EAST

NOTES	DWG NO	REFERENCE DRAWINGS	REV	DATE	REVISIONS	BY	CHK	APP	APP


PROJECT NO	DATE	SCALE	PLANT	REV

**JACOBS**

COMPASS MINERALS OGDEN EXPANSION  
CRYSTALLIZER BUILDING AND ADJACENT AREA  
ELEVATION

sk-09QP8200-PC-003

*Compass Minerals*

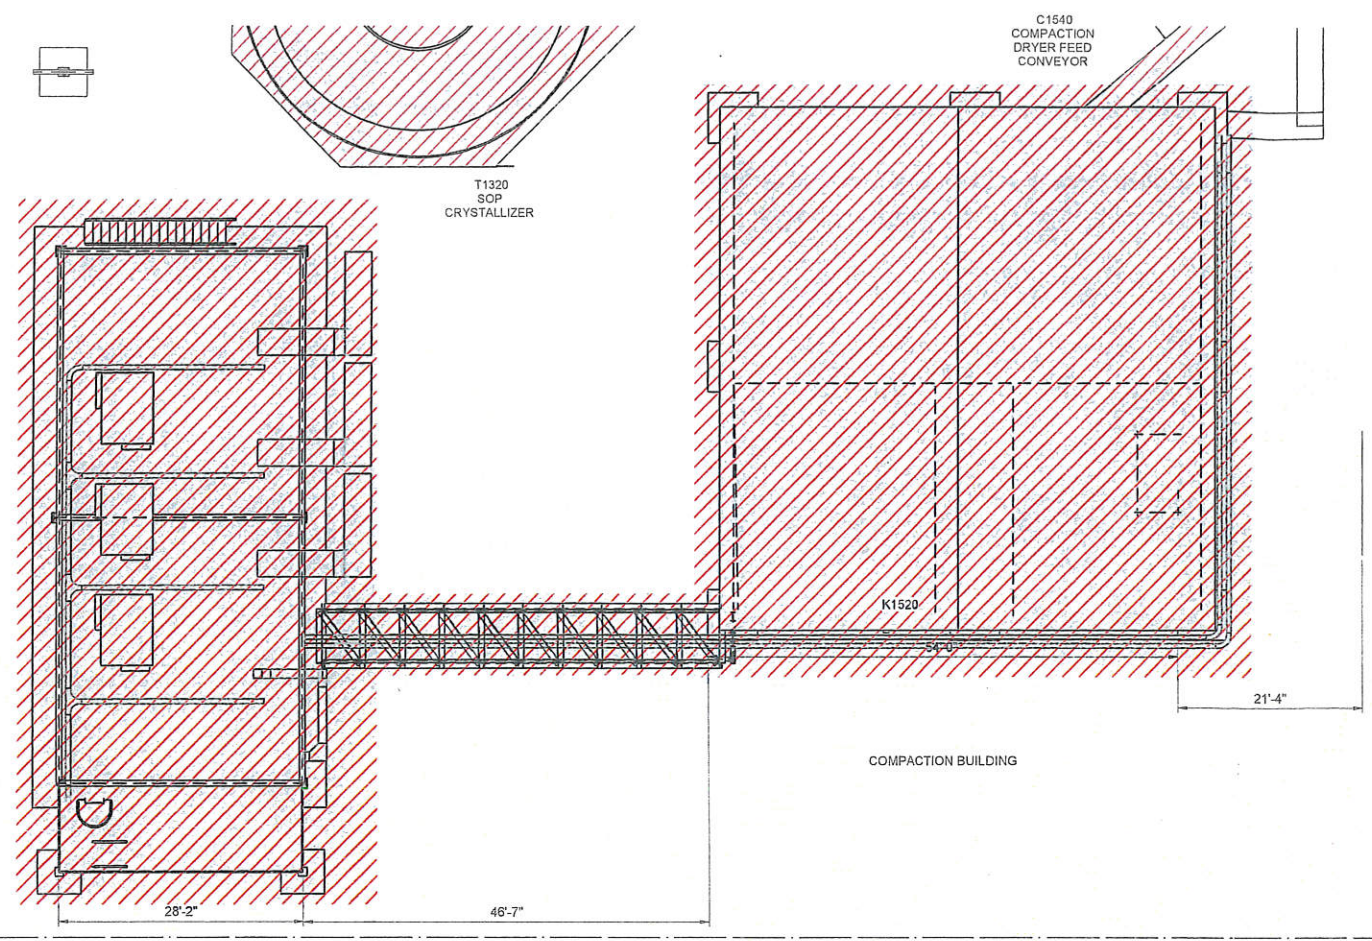


EXISTING SILO 3  
EXISTING SILO

EXISTING SILO 4  
EXISTING SILO

EXISTING SILO 4

COMPACTION AND PDC BUILDINGS

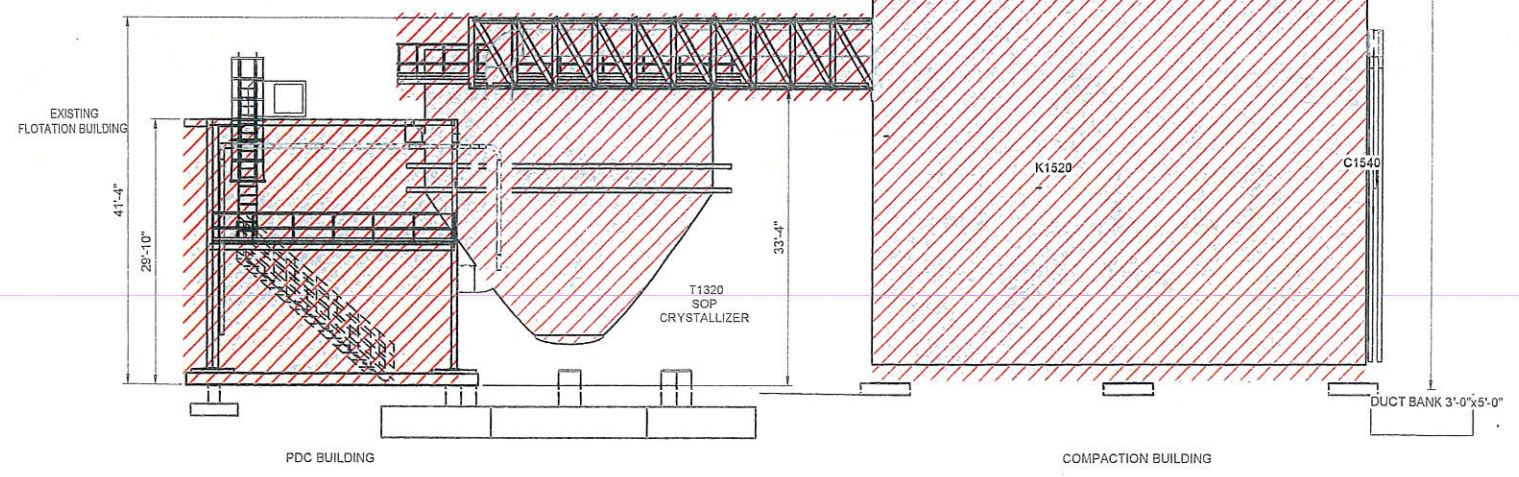

**A** SECTION  
LOOKING NORTH

NOTES	DATE	REFERENCE DRAWINGS	REV	DATE	REVISIONS	BY	CHK	APP	APP

PROJECT NO. 09QPB200	DATE
ENGINEER'S RECORD	
BY	
CHK	
APP	
APP	
CIVIL	
SCALE	

<b>JACOBS</b>		<i>Compass Minerals</i>
COMPASS MINERALS OGDEN EXPANSION COMPACTION AND PDC BUILDING PLAN AND ELEVATION		
PLANT		
DWG NO.	SK-09QP8200-PC-004	