


Monson Residence
 Lot #25 The Retreat
 5371 Blazing Star Dr
 Eden, UT, 84310
 .48 AC.

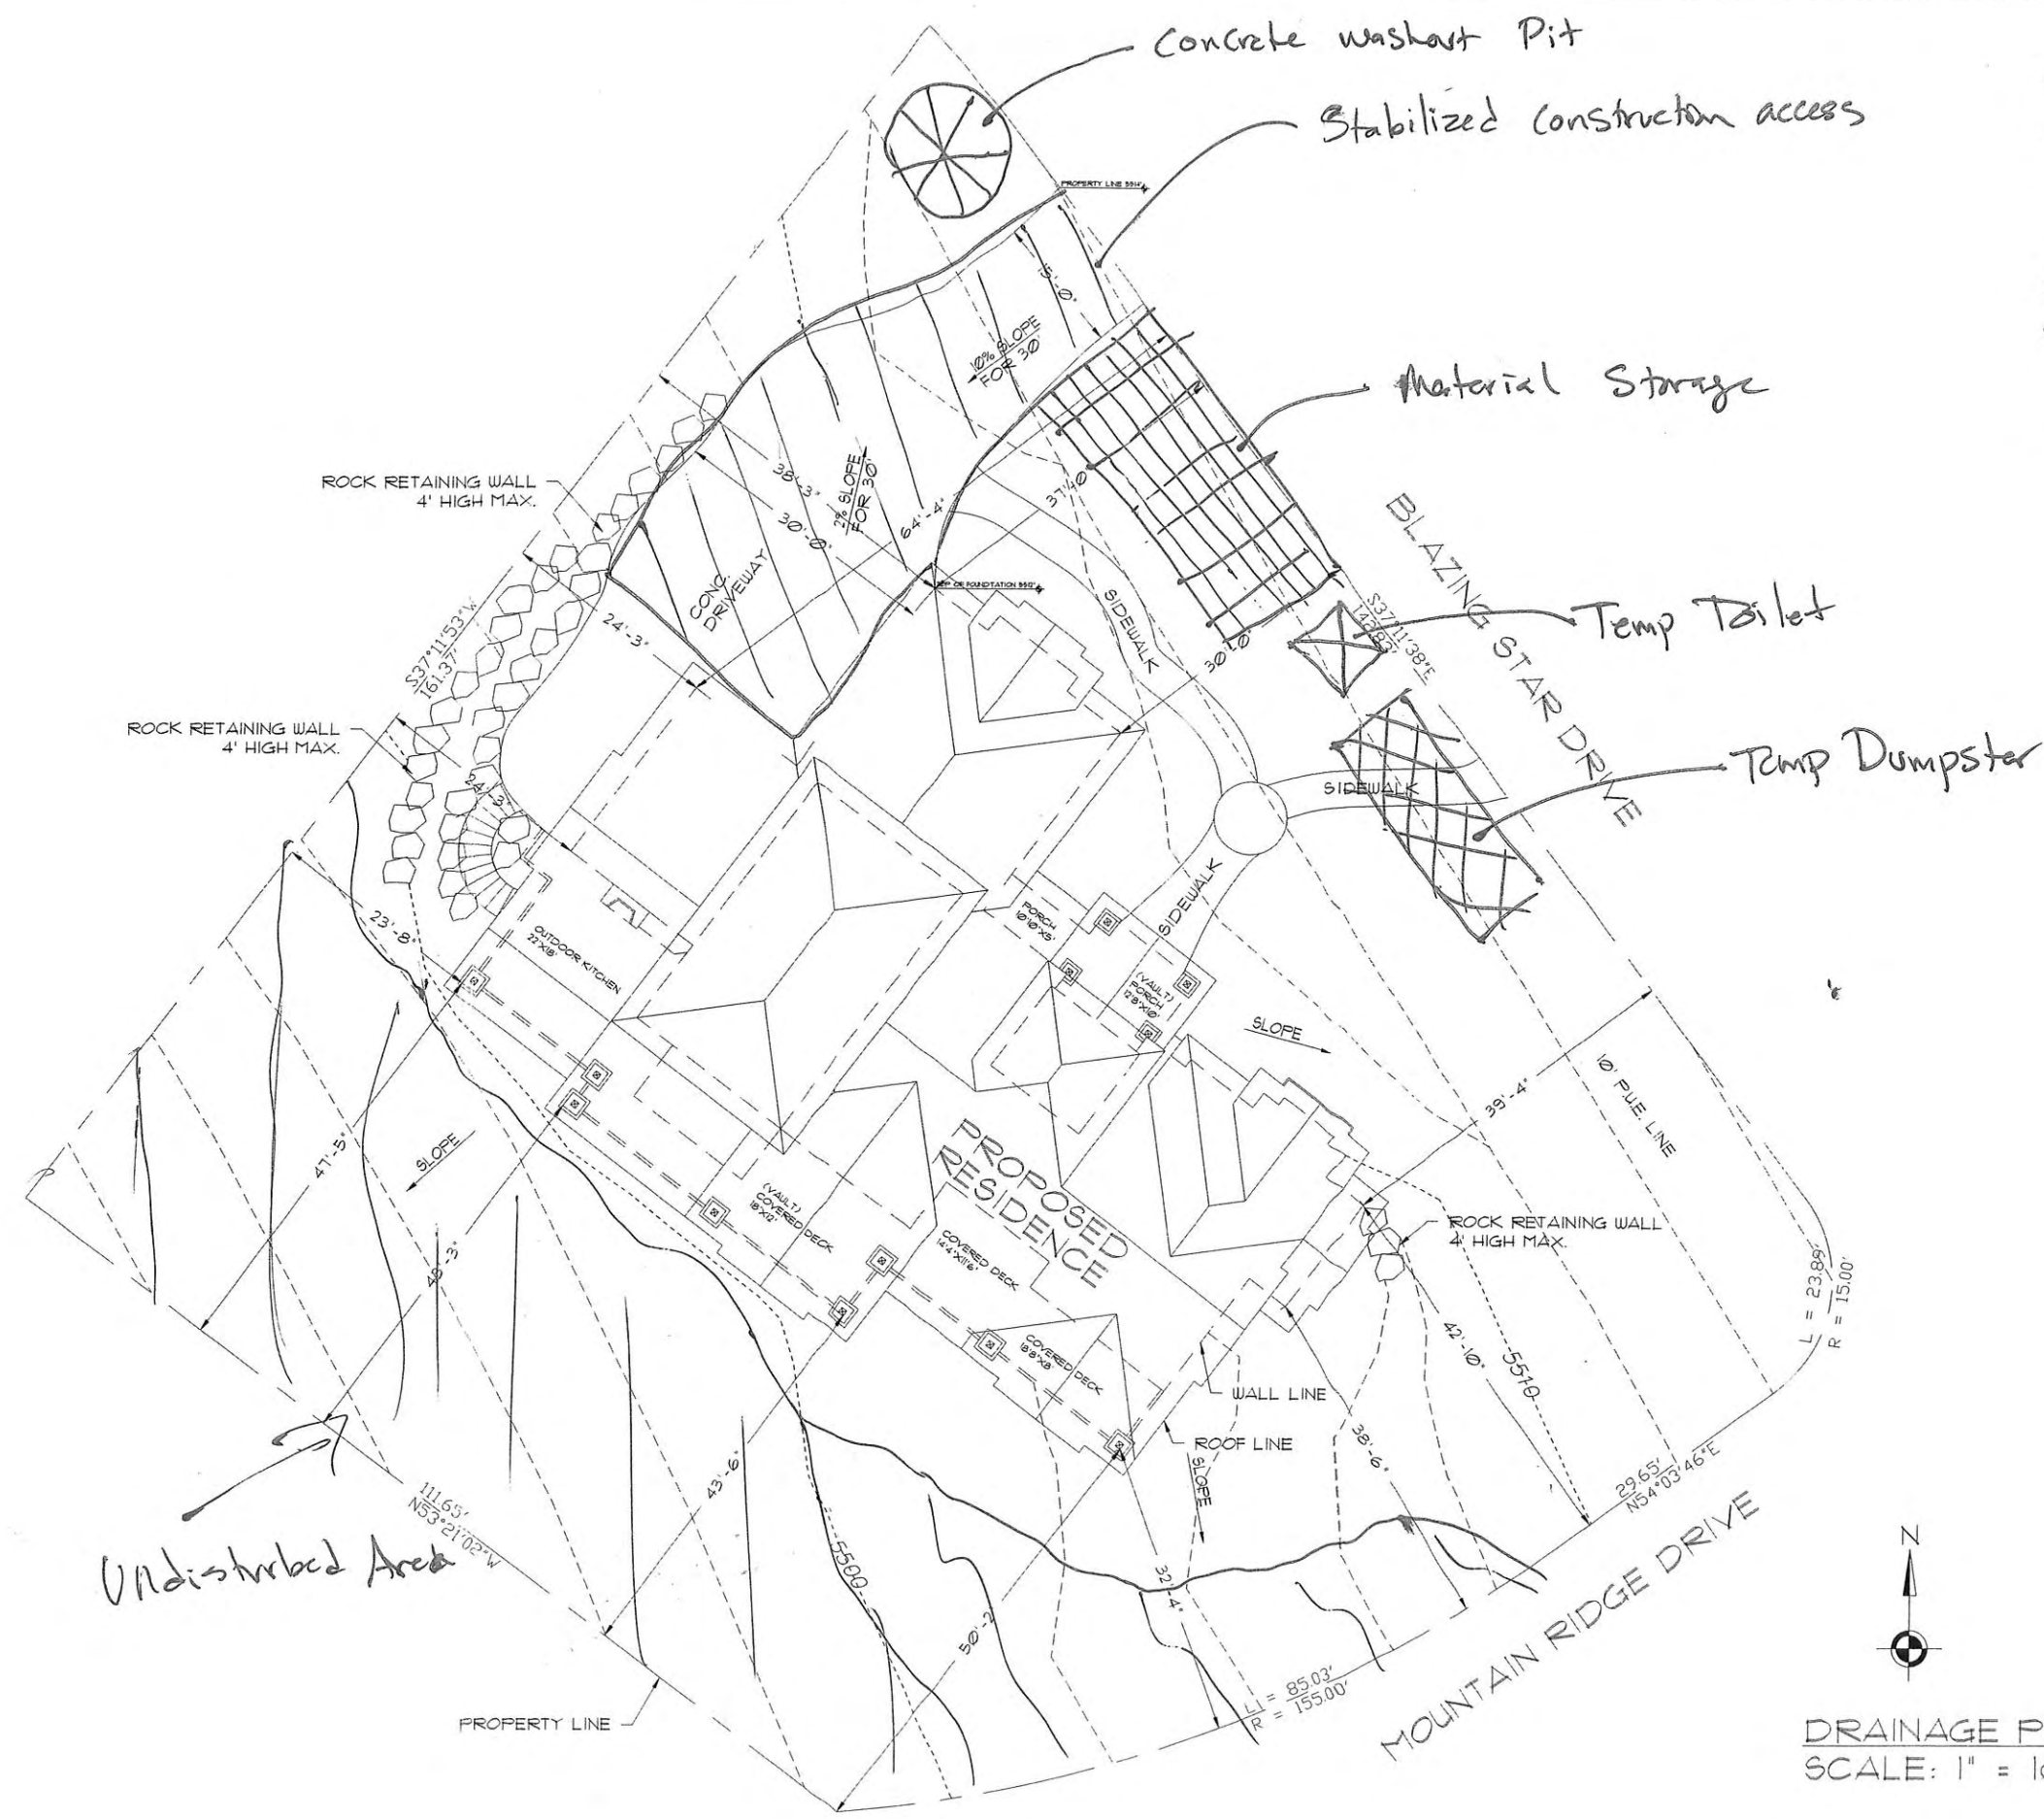

DRAINAGE PLAN/SWPPP
 SCALE: 1" = 10'

FINELINE DESIGN & DRAFTING	
TITLE: DRAINAGE PLAN	DATE: 2/5/15
DRWG SIZE: D	DRAWN BY: D. CROSSLEY (435)755-6647
DRWG #: 2 OF 9	COPYRIGHT © 2014