


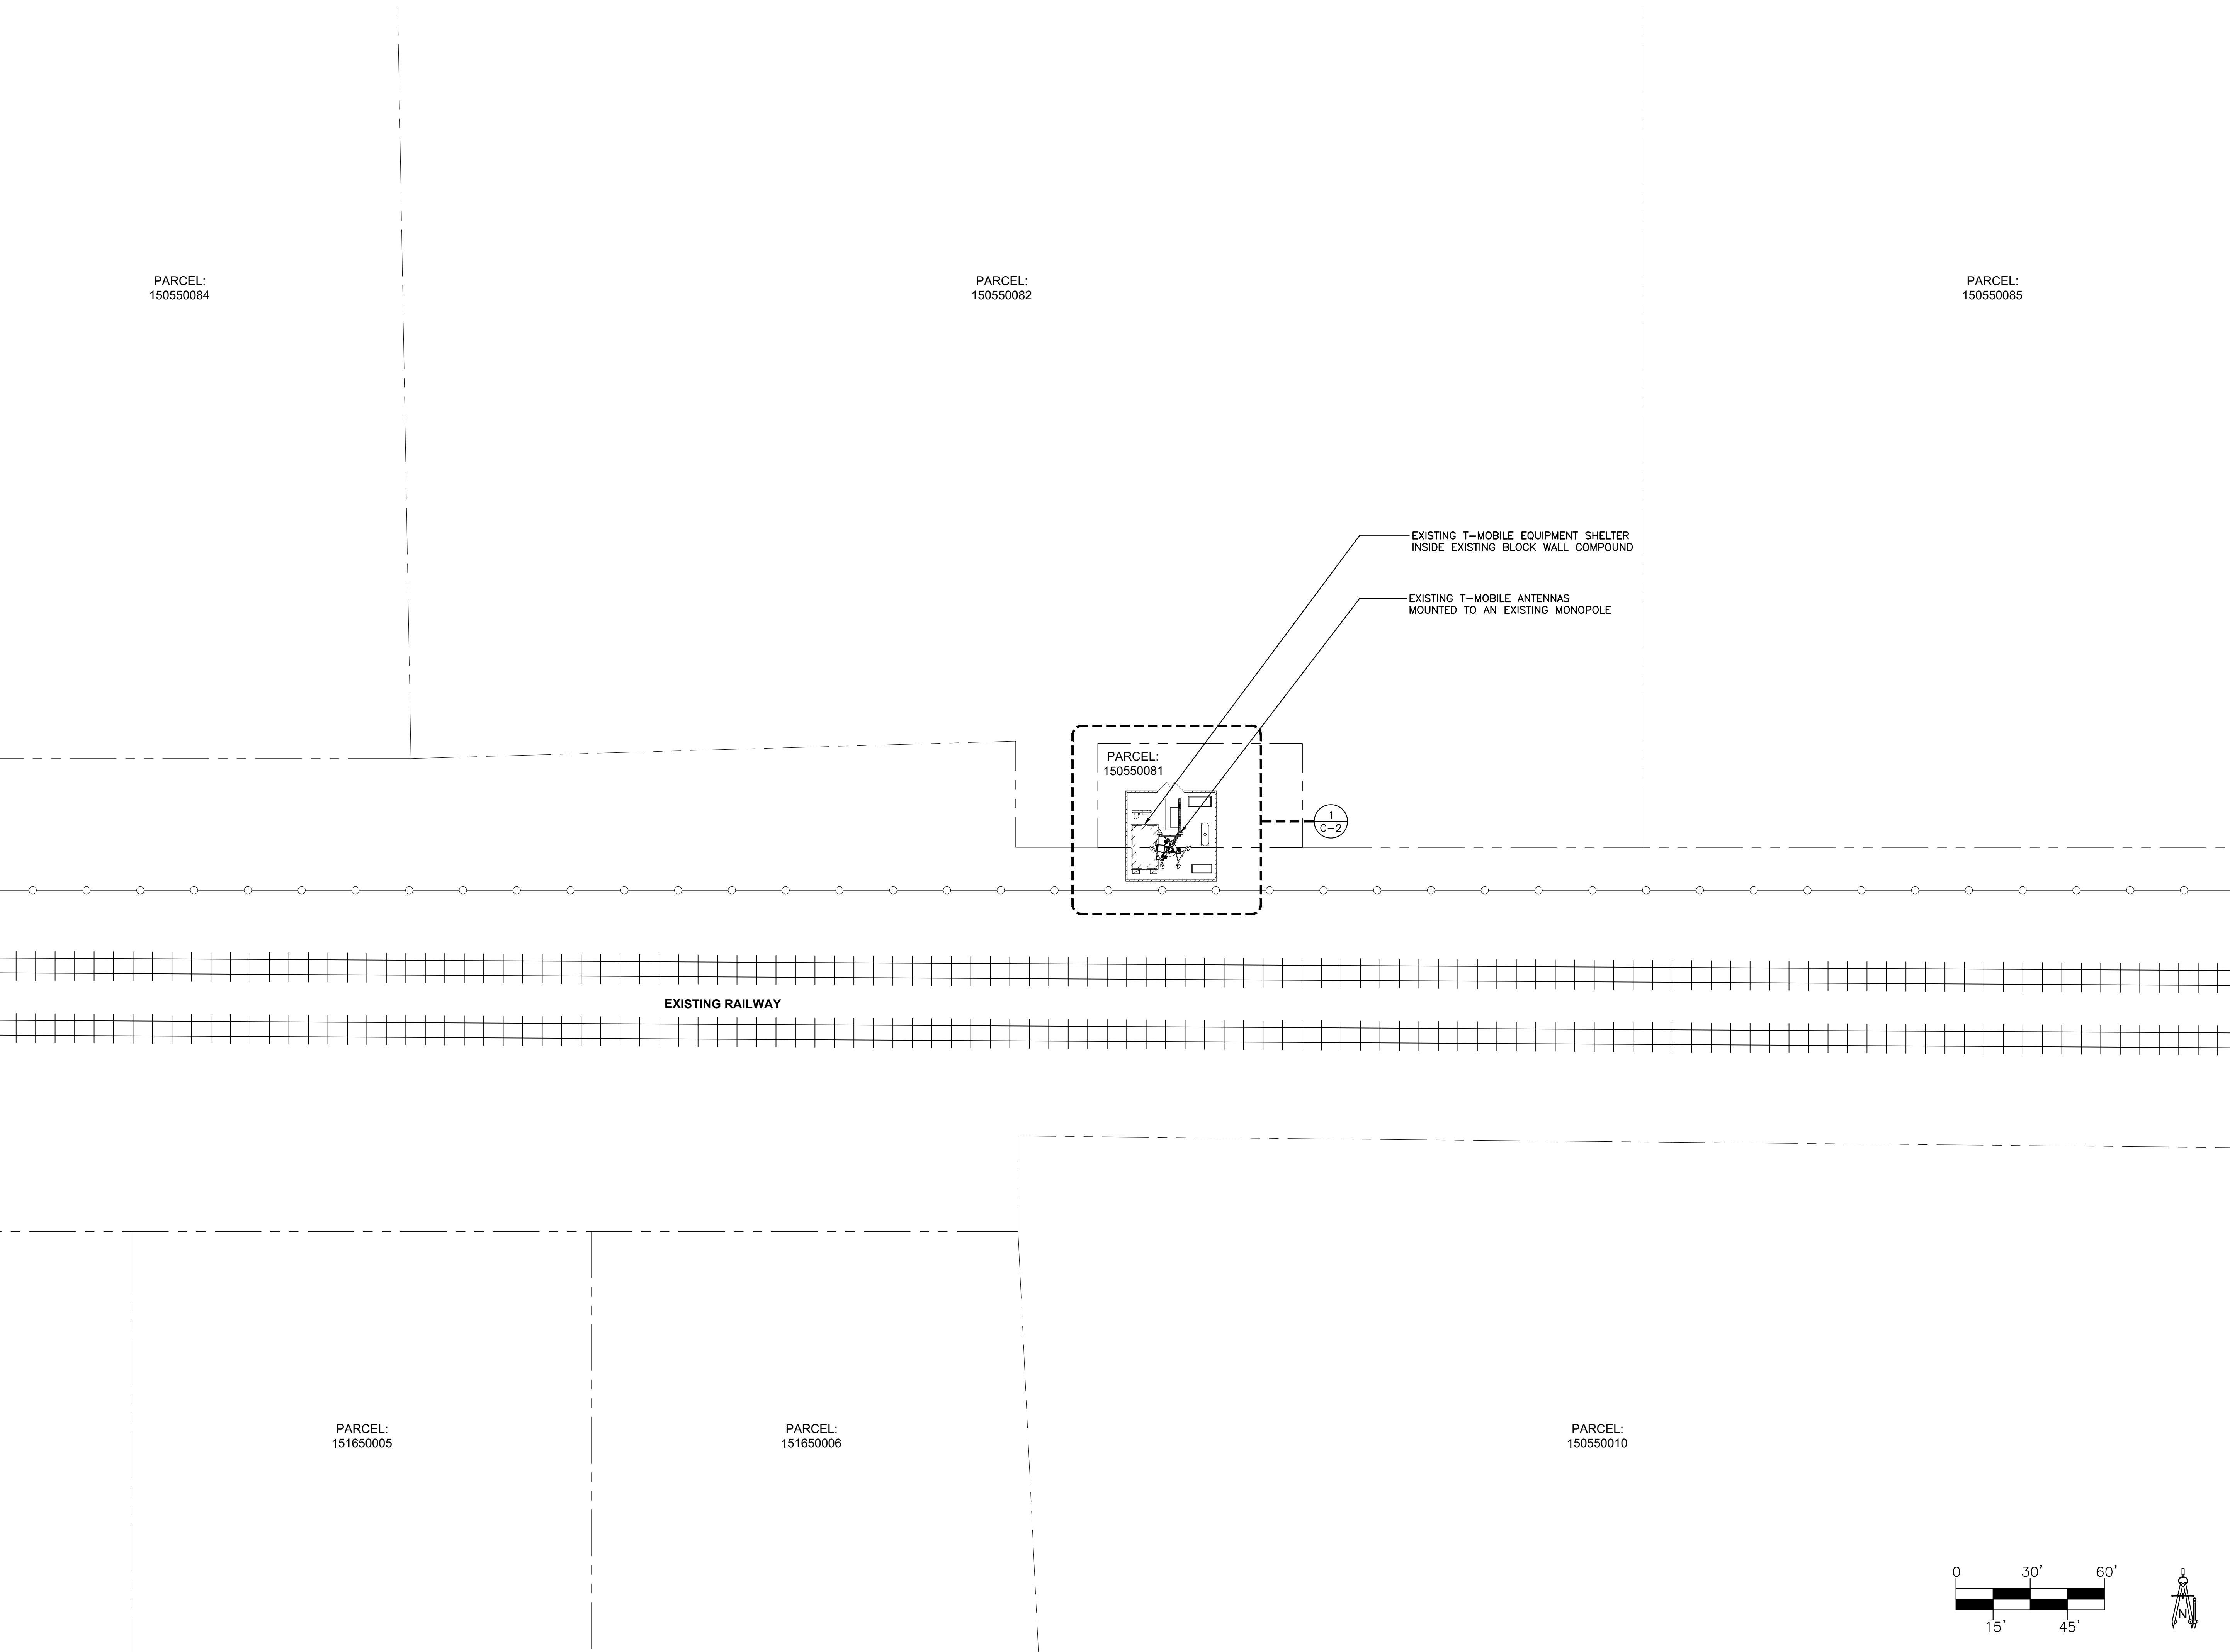

CLIENT

T-Mobile

264 W. 12300 S.  
DRAPER, UTAH 84020

CONSULTANT

COAL CREEK  
CONSULTING

8283 N. HAYDEN RD., STE 258  
SCOTTSDALE, ARIZONA 85258  
PHONE: (480) 429-0533

ENGINEER OF RECORD

SEAL

PRELIMINARY NOT  
FOR CONSTRUCTION  
OR RECORDATION

| NO. | DATE     | DESCRIPTION | BY  |
|-----|----------|-------------|-----|
| 1   | 05/27/25 | REVIEW      | DRK |
|     |          |             |     |
|     |          |             |     |
|     |          |             |     |

PROJECT INFORMATION

JOB: 11-135-04

SL01312A  
CROWN: WEBER  
BAUGH (823835)

4311 WEST 1200 SOUTH  
WEST WEBER, UTAH 84404

SHEET TITLE

SITE PLAN

JURISDICTIONAL APPROVAL

SHEET NUMBER

C-1

MWDS DATED 25-FEB-2025