

SUBMITTAL SET

DRAWINGS SUBJECT TO
FIELD CONDITIONS



PROPOSED SHED LOCATION
SHED SIZE 12'X16'
SEE SS-02

EXISTING WATER HYDRANT

1 PLAN VIEW
1/32" = 1'-0"



3C CONSTRUCTION LLC
CUSTOM CONSTRUCTION
AT ITS FINEST


1131 North 575 West
Clinton, Utah 84015
Tel: 801.458.5743
Scleveland6@yahoo.com
website coming soon!

Notice:
3C CONSTRUCTION LLC claims
proprietary rights on the information
disclosed on this drawing. It is
issued in confidence for engineering
information only, and may not be
used to manufacture or custom
build anything shown here without
direct written permission from Sheet
Metal Specialties, Inc. to the user.


Rev No.	Date	Description	By
-	-	-	-
-	-	-	-
-	-	-	-
-	-	-	-

Customer:	3C CONSTRUCTION

Project: KENNINGTON 6621 MIDDLE FORK DR				
Drwn. By	SMC	Job No.	Dwg. No.	Rev
Date Drwn.	7/14/2025	N/A	SS-01	1

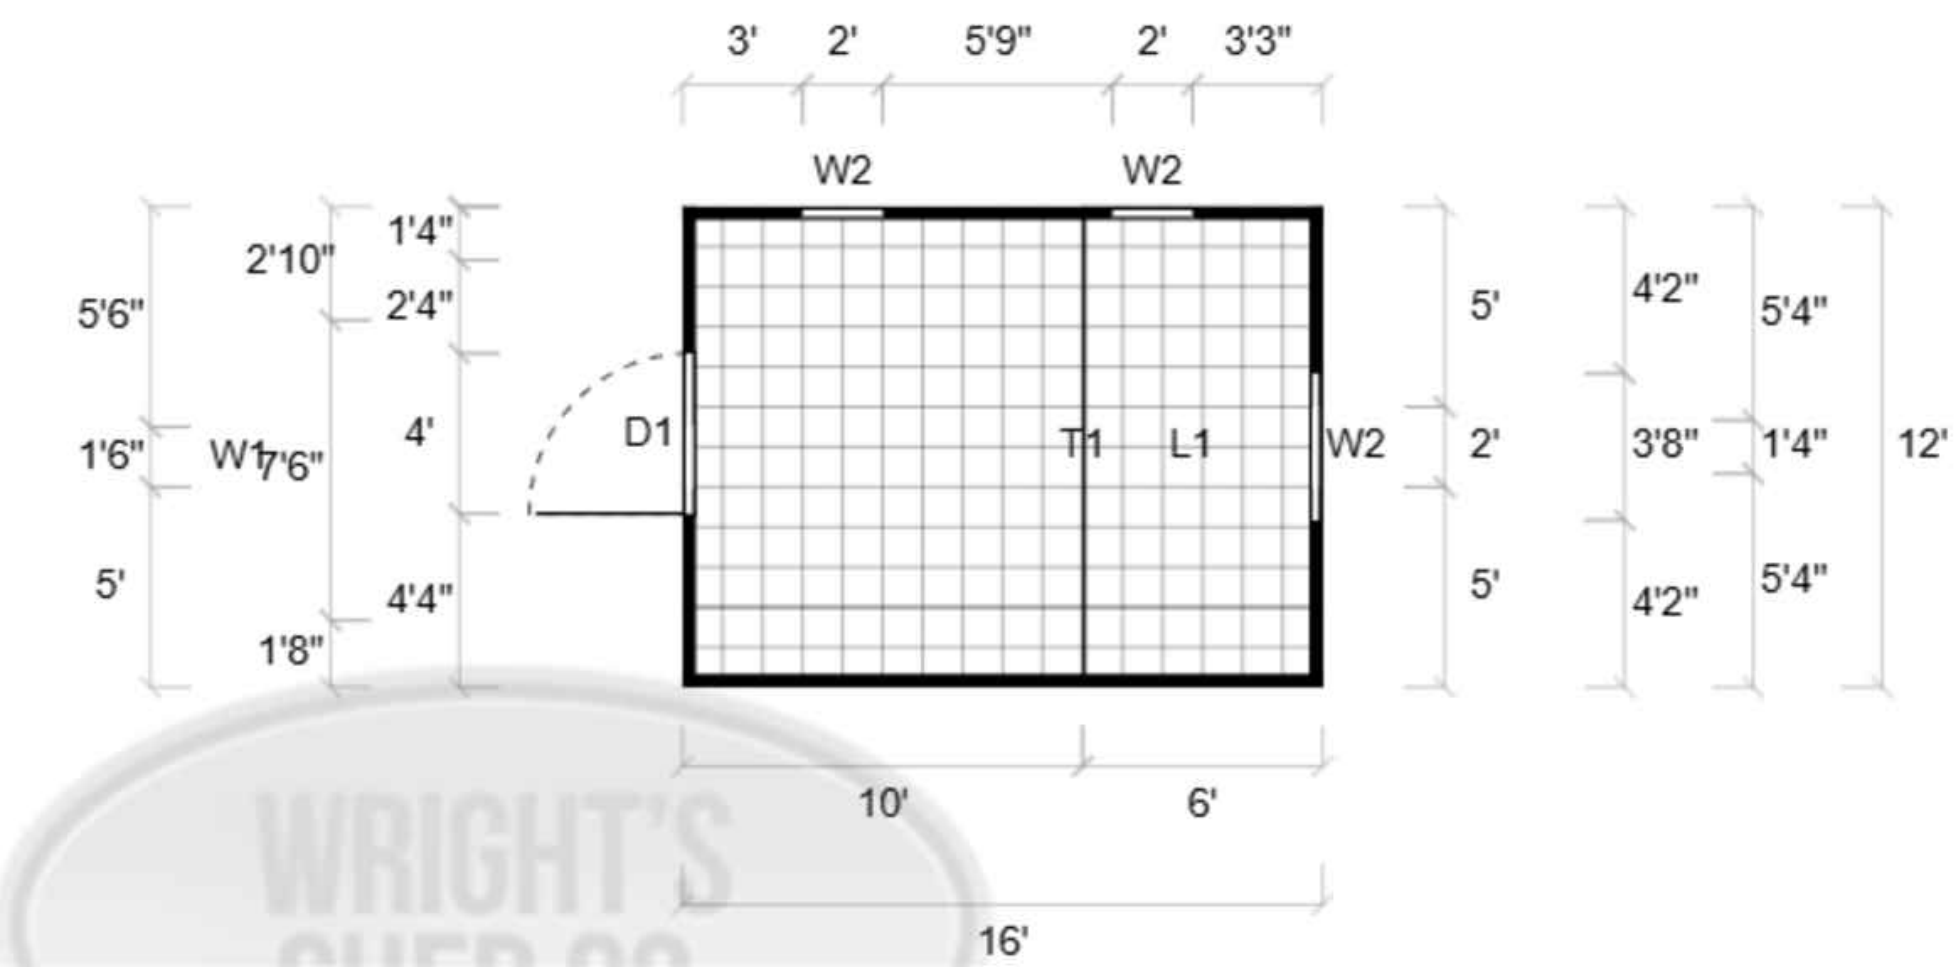

1 PLAN VIEW
1/4" = 1'-0"

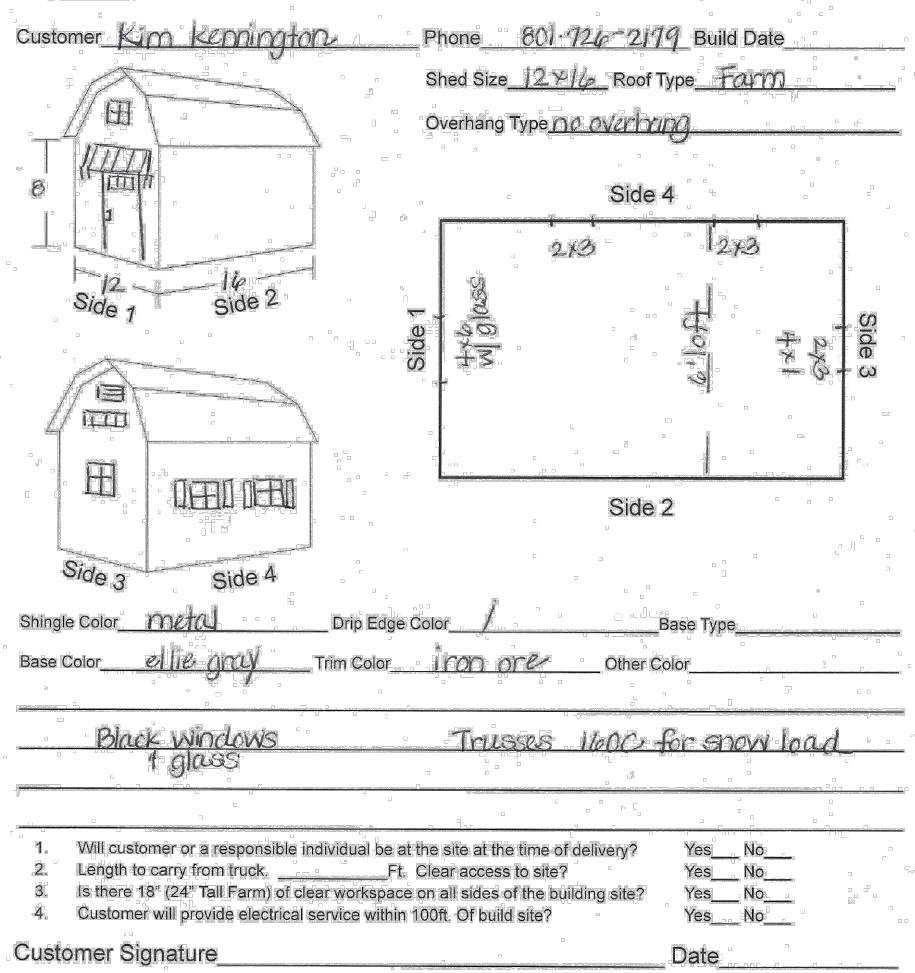

2 DESIGN PLAN
157/256" = 1'-0"



1 NORTH ELEVATION
1/2" = 1'-0"



3C CONSTRUCTION LLC
CUSTOM CONSTRUCTION
AT ITS FINEST

1131 North 575 West Tel: 801.458.5743
Clinton, Utah 84015 Scleveland6@yahoo.com
website coming soon!

Notice:
3C CONSTRUCTION LLC claims
proprietary rights on the information
disclosed on this drawing. It is
issued in confidence for engineering
information only, and may not be
used to manufacture or custom
build anything shown here without
direct written permission from Sheet
Metal Specialties, Inc. to the user.

Rev No.	Date	Description	By
-	-	-	-
-	-	-	-
-	-	-	-
-	-	-	-

Customer:	SHED OVERVIEW 3C CONSTRUCTION

Project: KENNINGTON 6621 MIDDLE FORK DR				
Drwn. By	SMC	Job No.	Dwg. No.	Rev
Date Drwn.	7/14/2025	N/A	SS-03	1

SUBMITTAL SET

DRAWINGS SUBJECT TO
FIELD CONDITIONS



1 NORTH ELEVATION
1/2" = 1'-0"



3C CONSTRUCTION LLC
CUSTOM CONSTRUCTION
AT ITS FINEST

1131 North 575 West Tel: 801.458.5743
Clinton, Utah 84015 Scleveland6@yahoo.com
website coming soon!

Notice:
3C CONSTRUCTION LLC claims
proprietary rights on the information
disclosed on this drawing. It is
issued in confidence for engineering
information only, and may not be
used to manufacture or custom
build anything shown here without
direct written permission from Sheet
Metal Specialties, Inc. to the user.

Rev No.	Date	Description	By
-	-	-	-
-	-	-	-
-	-	-	-
-	-	-	-

Customer:	SHED ELEVATIONS 3C CONSTRUCTION

Project: KENNINGTON 6621 MIDDLE FORK DR				
Drwn. By	SMC	Job No.	Dwg. No.	Rev
Date Drwn.	7/14/2025	N/A	SS-04	1



② EAST ELEVATION
1/2" = 1'-0"



3C CONSTRUCTION LLC
CUSTOM CONSTRUCTION
AT ITS FINEST

1131 North 575 West Tel: 801.458.5743
Clinton, Utah 84015 Scleveland6@yahoo.com
website coming soon!

Notice:
3C CONSTRUCTION LLC claims
proprietary rights on the information
disclosed on this drawing. It is
issued in confidence for engineering
information only, and may not be
used to manufacture or custom
build anything shown here without
direct written permission from Sheet
Metal Specialties, Inc. to the user.

Rev No.	Date	Description	By
—	—	—	—
—	—	—	—
—	—	—	—
—	—	—	—

Customer:	SHED ELEVATIONS 3C CONSTRUCTION

Project: KENNINGTON 6621 MIDDLE FORK DR				
Drwn. By	SMC	Job No.	Dwg. No.	Rev
Date Drwn.	7/14/2025	N/A	SS-05	1

SUBMITTAL SET

DRAWINGS SUBJECT TO
FIELD CONDITIONS



3 SOUTH ELEVATION
1/2" = 1'-0"

	3C CONSTRUCTION LLC CUSTOM CONSTRUCTION AT ITS FINEST 1131 North 575 West Tel: 801.458.5743 Clinton, Utah 84015 Scleveland6@yahoo.com website coming soon!		Notice: 3C CONSTRUCTION LLC claims proprietary rights on the information disclosed on this drawing. It is issued in confidence for engineering information only, and may not be used to manufacture or custom build anything shown here without direct written permission from Sheet Metal Specialties, Inc. to the user.	Rev No.	Date	Description	By	SHED ELEVATIONS	Project: KENNINGTON 6621 MIDDLE FORK DR				
				-	-	-	-						
				-	-	-	-						
				-	-	-	-						
				-	-	-	-						
				Customer: 3C CONSTRUCTION					Drwn. By	SMC	Job No.	Dwg. No.	Rev
									Date Drwn.	7/14/2025	N/A	SS-06	1

SUBMITTAL SET

DRAWINGS SUBJECT TO
FIELD CONDITIONS



4 WEST ELEVATION
1/2" = 1'-0"



3C CONSTRUCTION LLC
CUSTOM CONSTRUCTION
AT ITS FINEST

1131 North 575 West Tel: 801.458.5743
Clinton, Utah 84015 Scleveland6@yahoo.com
website coming soon!

Notice:
3C CONSTRUCTION LLC claims
proprietary rights on the information
disclosed on this drawing. It is
issued in confidence for engineering
information only, and may not be
used to manufacture or custom
build anything shown here without
direct written permission from Sheet
Metal Specialties, Inc. to the user.

Rev No.	Date	Description	By
-	-	-	-
-	-	-	-
-	-	-	-
-	-	-	-

Customer:	SHED ELEVATIONS 3C CONSTRUCTION

Project: KENNINGTON 6621 MIDDLE FORK DR				
Drwn. By	SMC	Job No.	Dwg. No.	Rev
Date Drwn.	7/14/2025	N/A	SS-07	1