


TAYLOR LANDING PHASE 1B
A CLUSTER SUBDIVISION
PART OF THE NORTH HALF OF SECTION 28, TOWNSHIP 6 NORTH,
RANGE 2 WEST,
SALT LAKE BASELINE AND MERIDIAN
WEBER COUNTY, TAYLOR, UTAH
INDEX SHEET

OWNER/DEVELOPER
HERITAGE LAND DEVELOPMENT
ATTN: SELVOY FILLERUP

CIVIL ENGINEER
ALLIANCE CONSULTING
ENGINEERS, INC.
150 EAST 200 NORTH SUITE P
LOGAN, UTAH 84321
435-755-5121

SHEET INDEX	
SHEET NO.	SHEET DESCRIPTION
1	INDEX SHEET
2	ROAD CONSTRUCTION PLAN
3	IRRIGATION RE-ROUTE
4	GRADING/DRAINAGE PLAN
5	DETAILS
6	DETAILS

VICINITY MAP

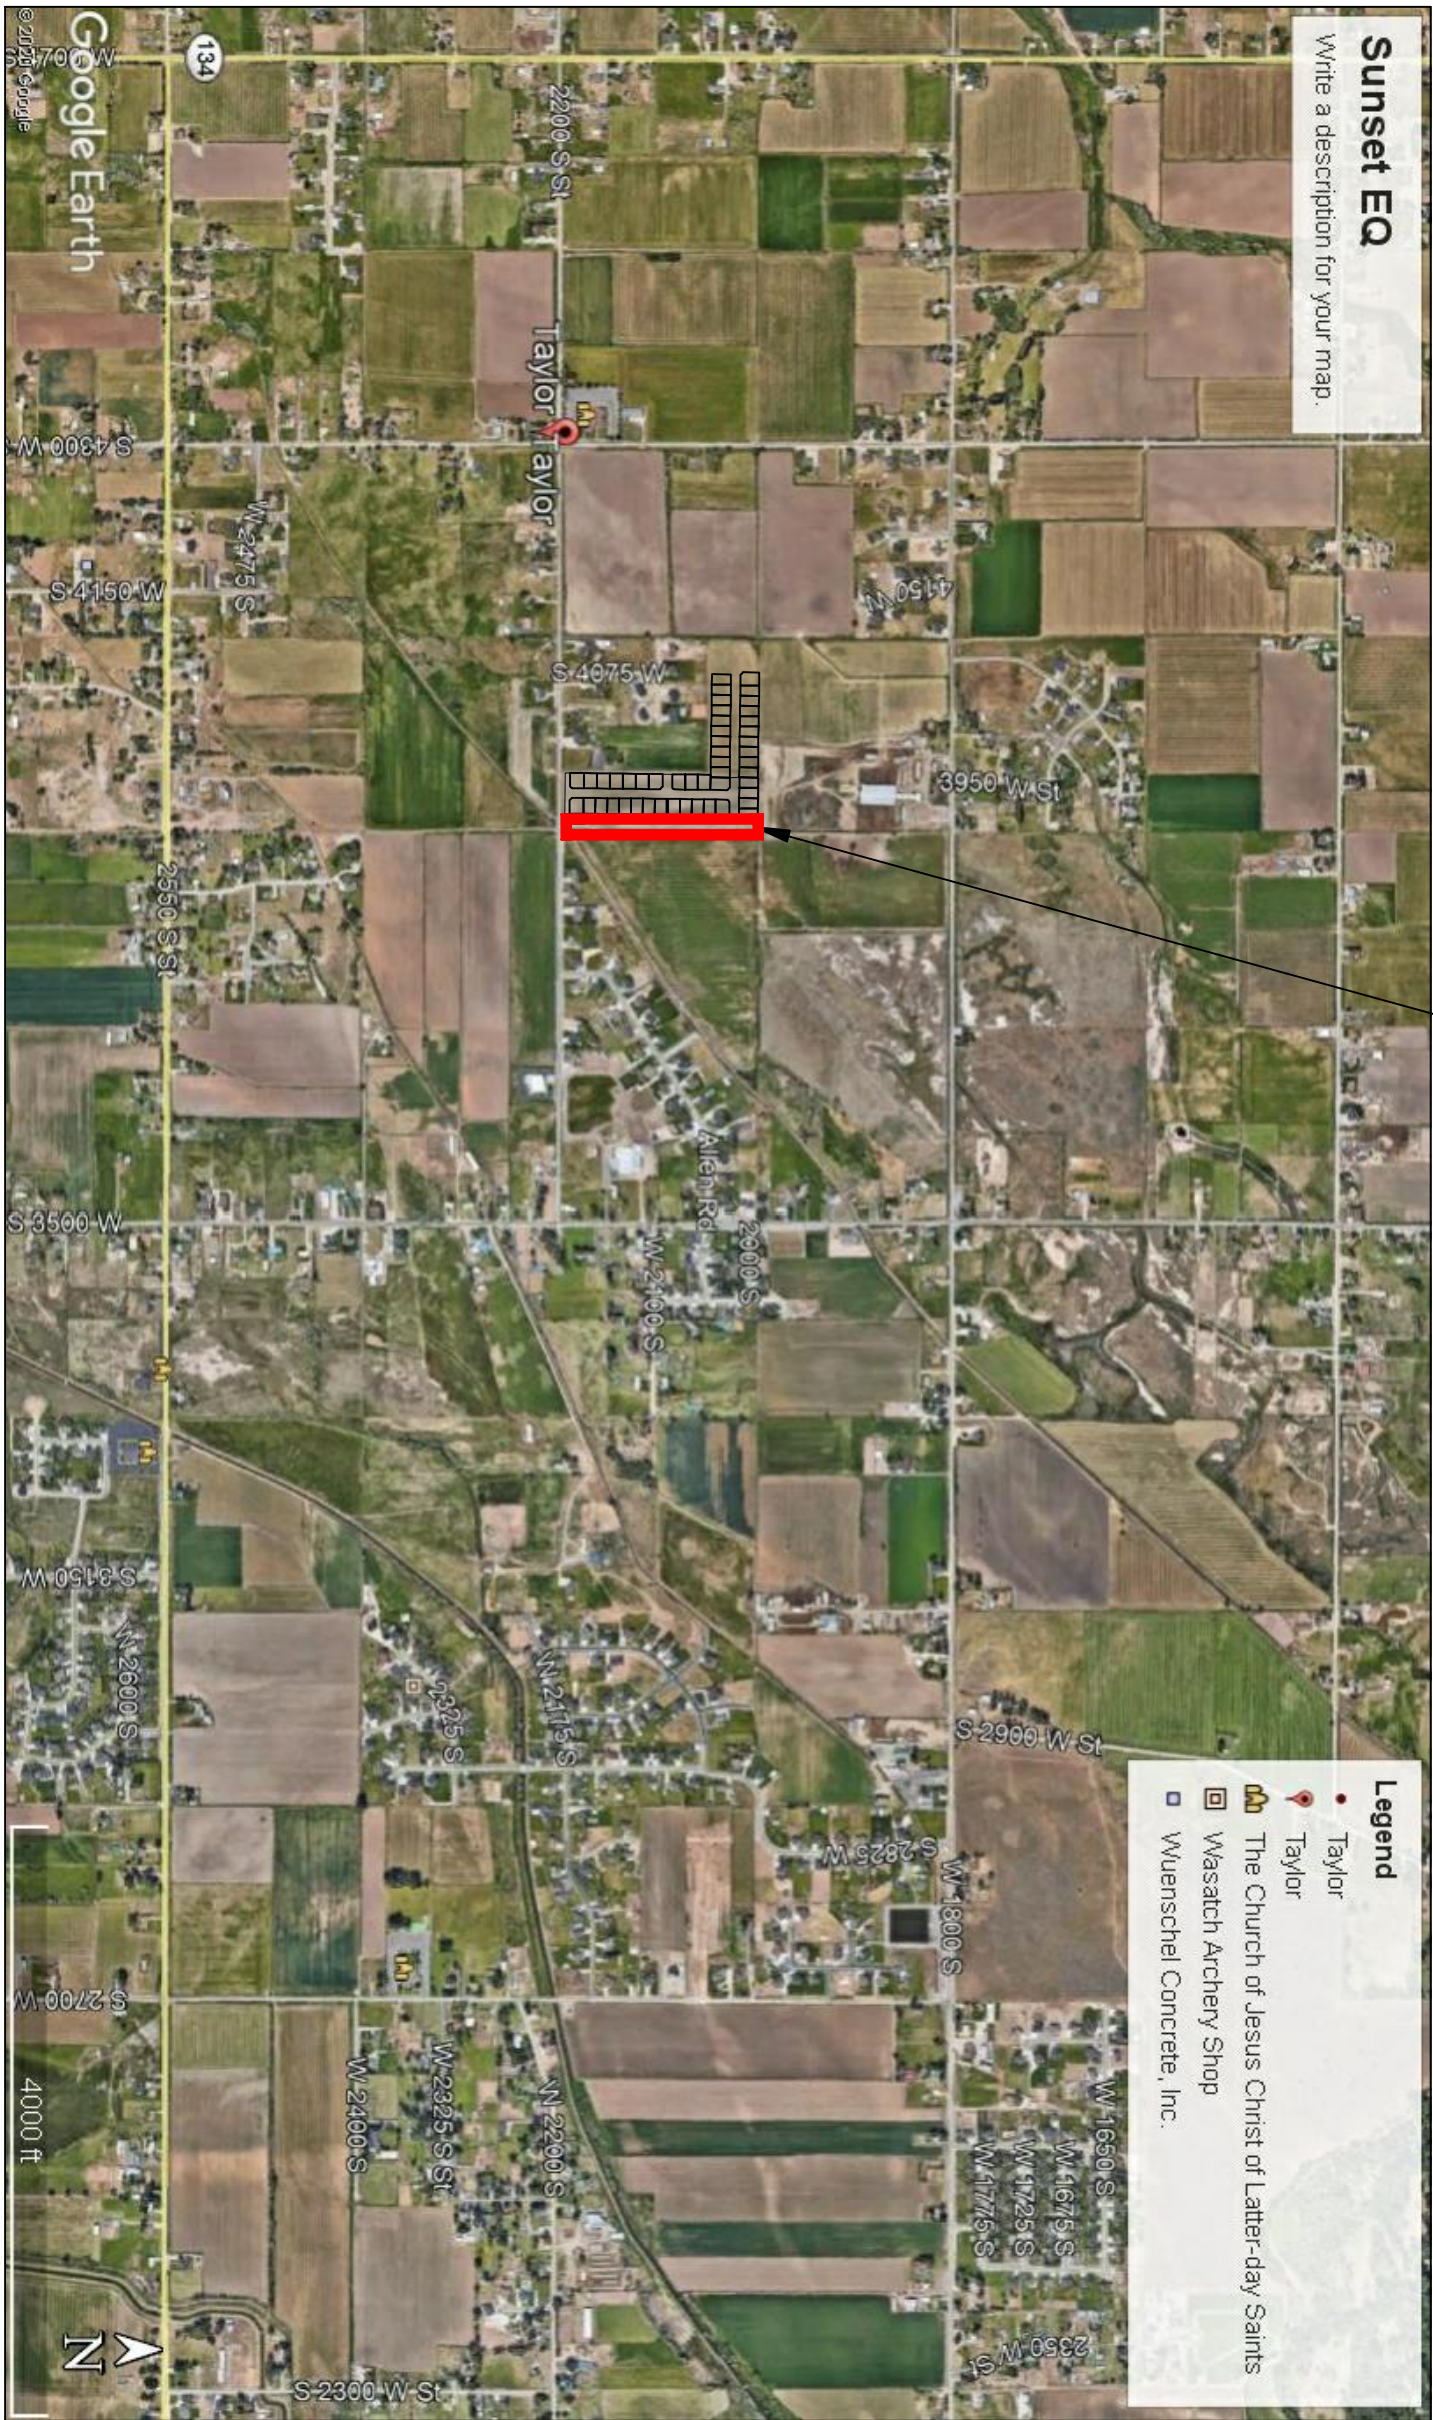

TAYLOR LANDING PHASE 1B

A CLUSTER SUBDIVISION


PART OF THE NORTH HALF OF SECTION 28, TOWNSHIP 6

NORTH, RANGE 2, WEST

SALT LAKE, BASELINE AND MERIDIAN


WEBER COUNTY, TAYLOR, UTAH

ROAD CONSTRUCTION PLAN

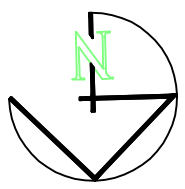


0 30 60 120
SCALE: 1"=60' (24x36 PLAN SET)
SCALE: 1"=10' VERTICAL



- Notes:
- All ADA ramps to include truncated domes gray in color. See APWA plan 235.1 example B unless there are special circumstances. Contractor to refer to previous phases for examples.
 - On the secondary water system is to be done in accordance with Hooper Irrigation Company Standards

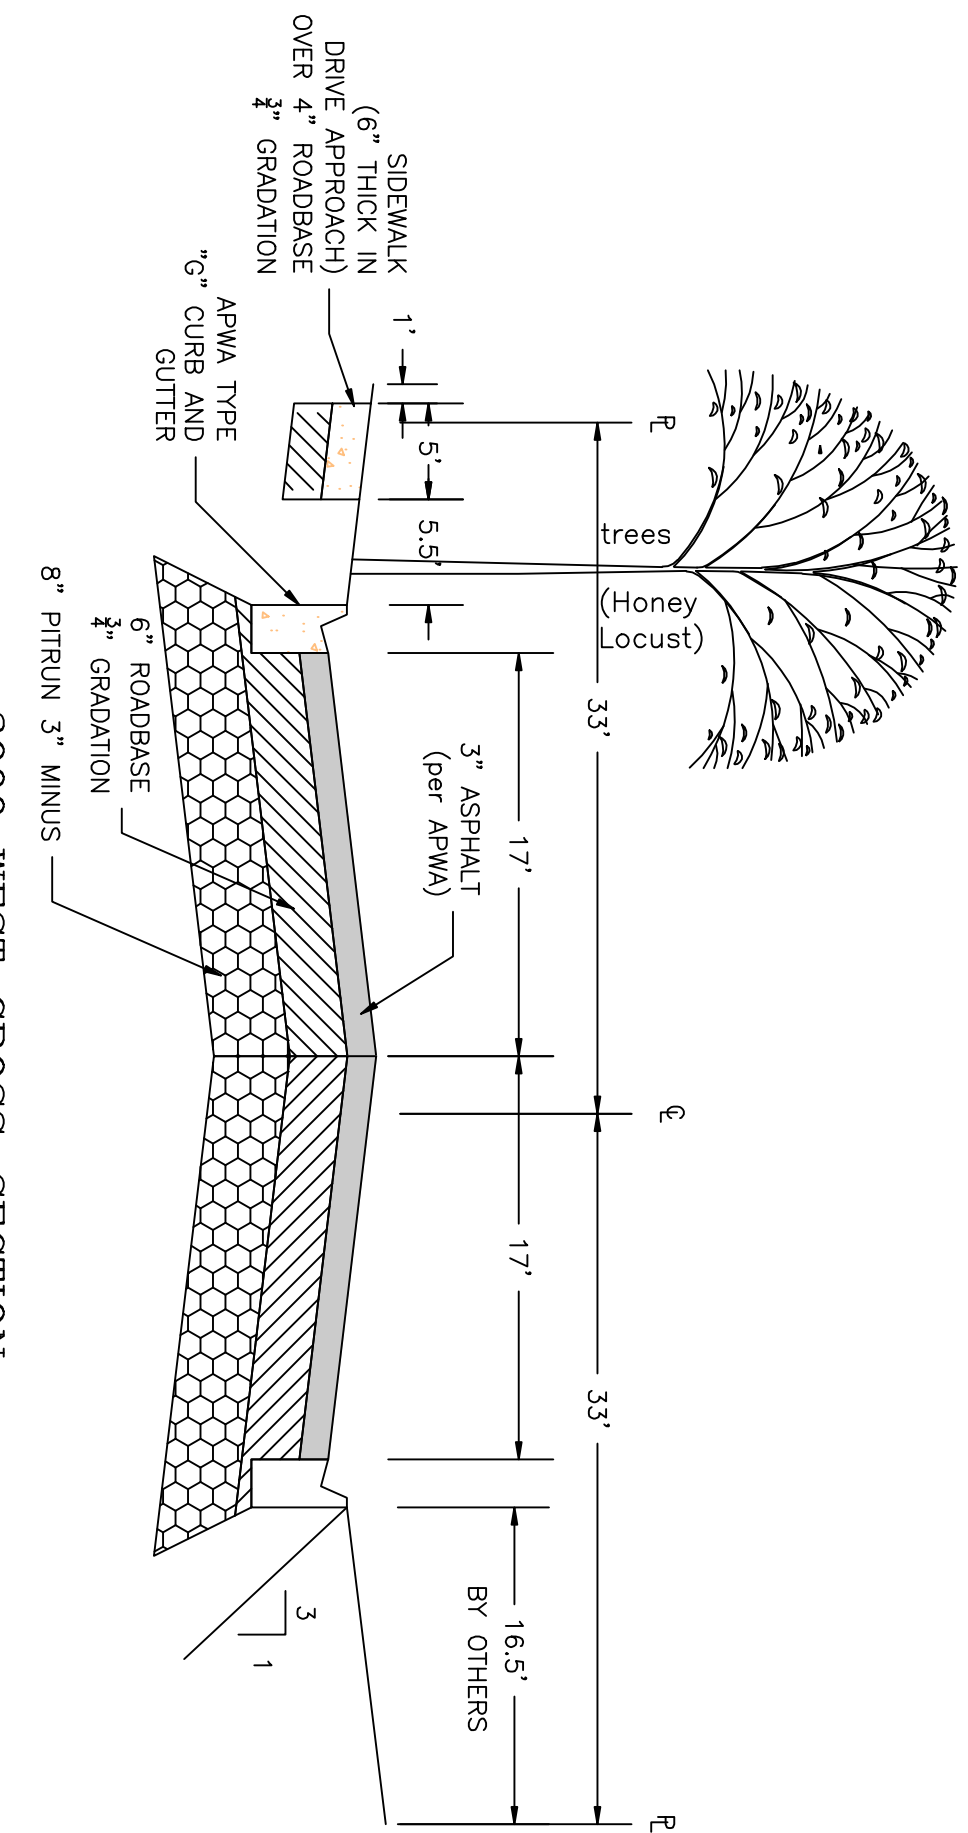



3900 WEST CROSS-SECTION
2" CALIPER TREE REQUIRED (EVERY 50') AS SHOWN

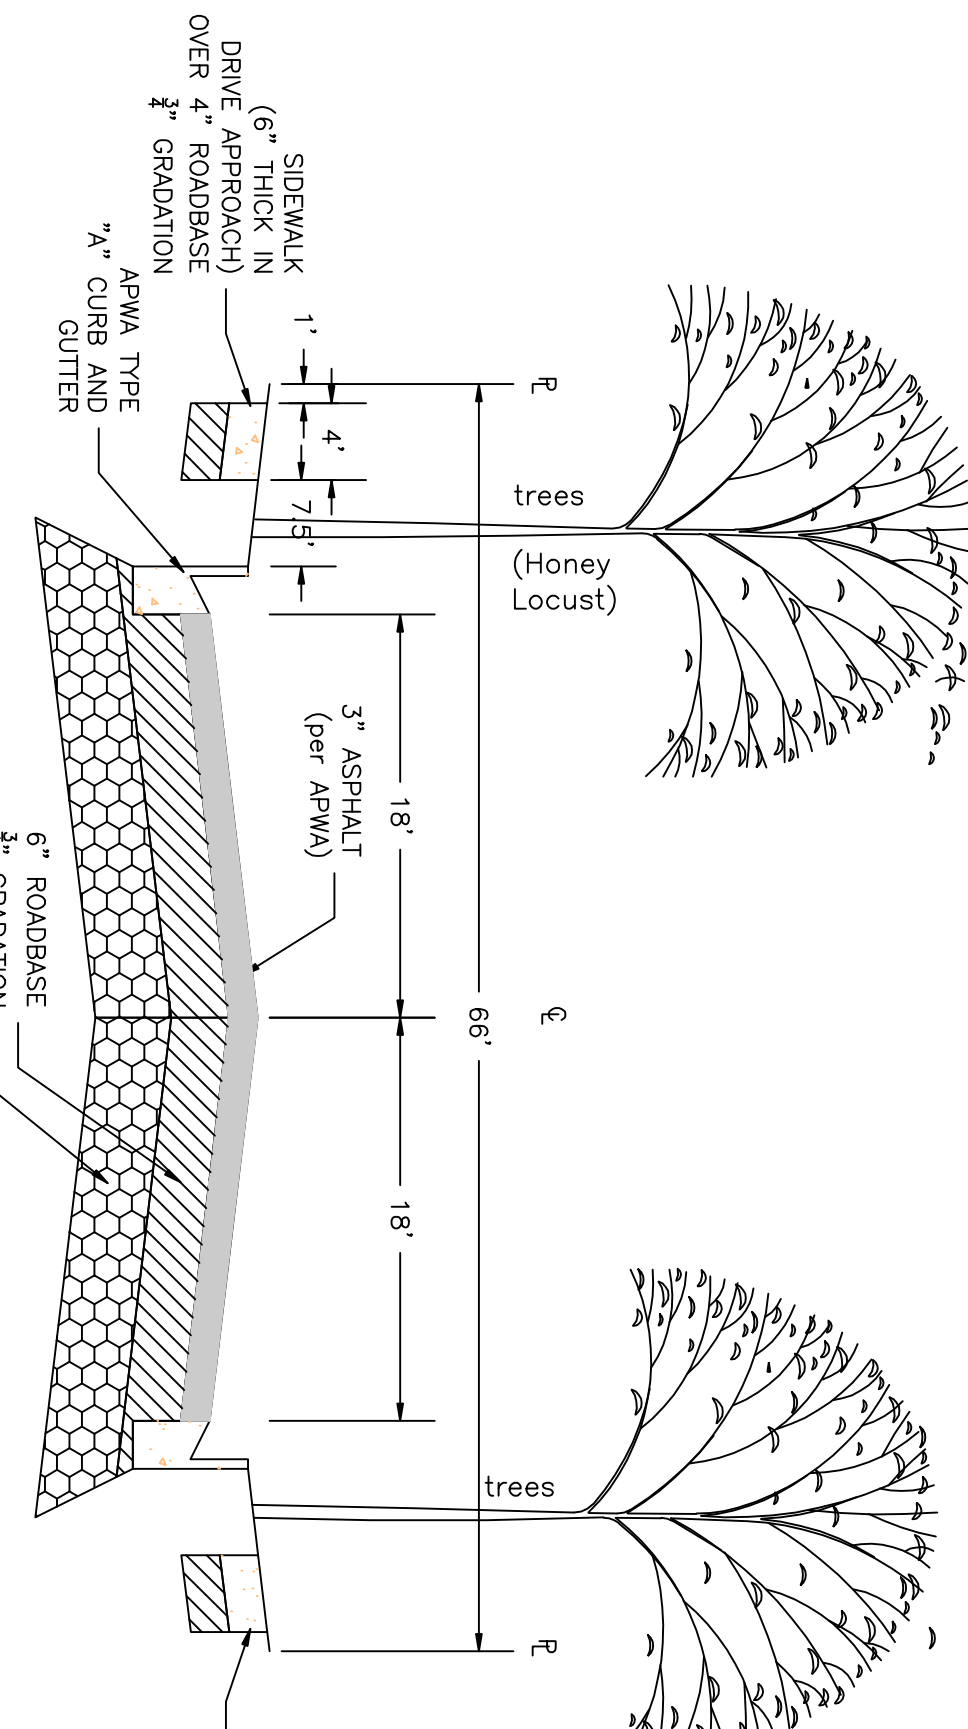

2025 SOUTH CROSS-SECTION
2" CALIPER TREE REQUIRED ON BOTH SIDES
OF THE ROAD (EVERY 50') AS SHOWN

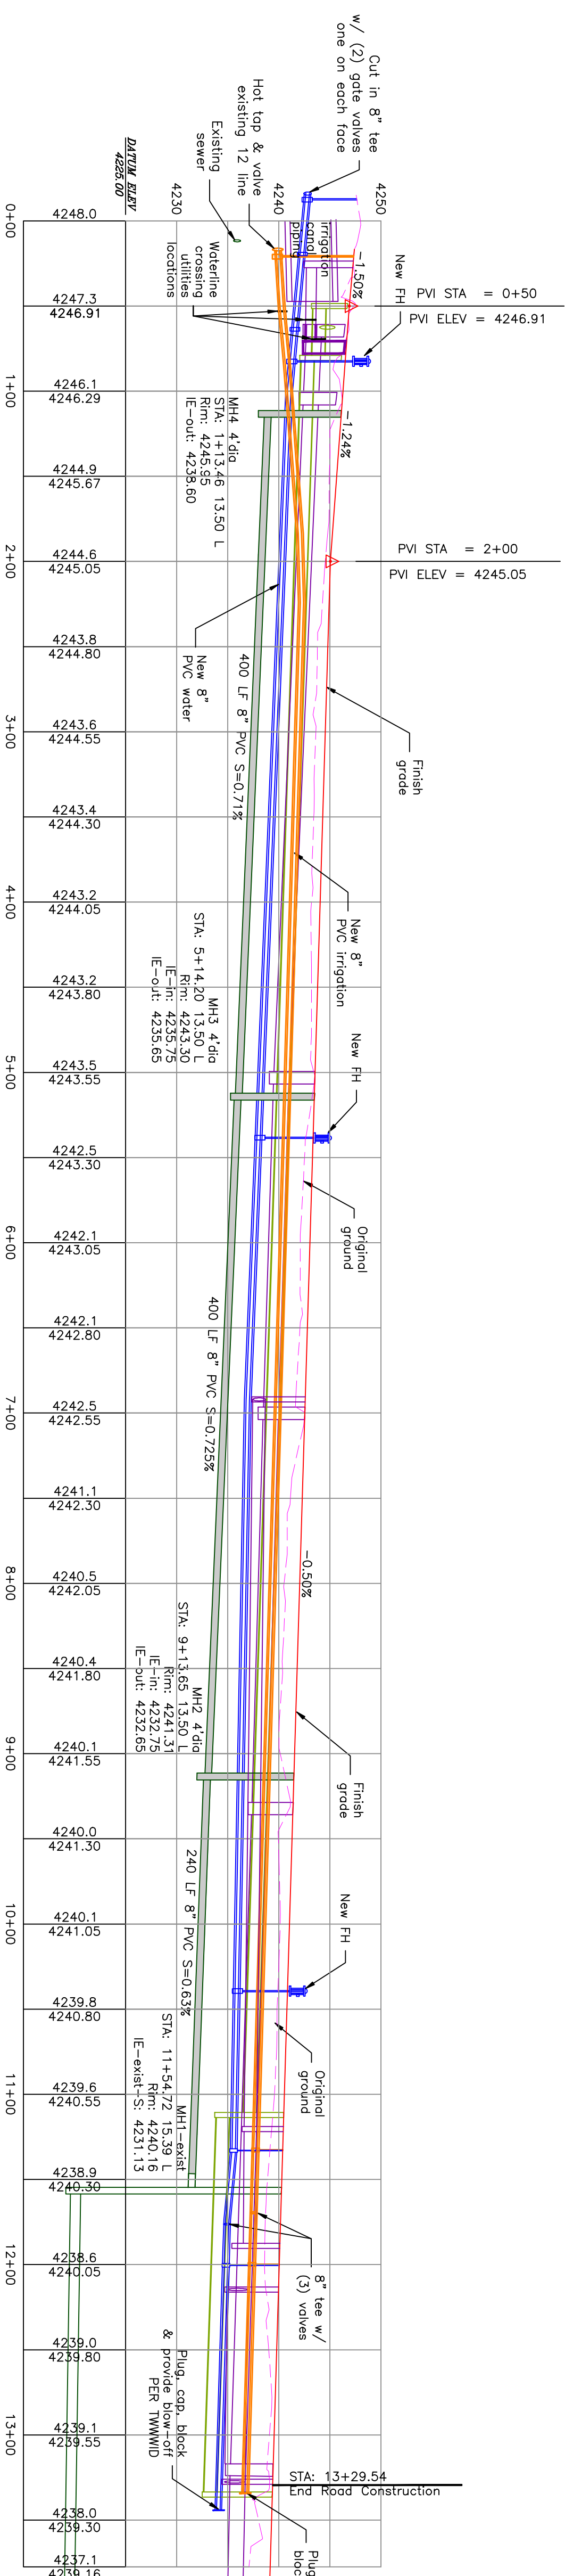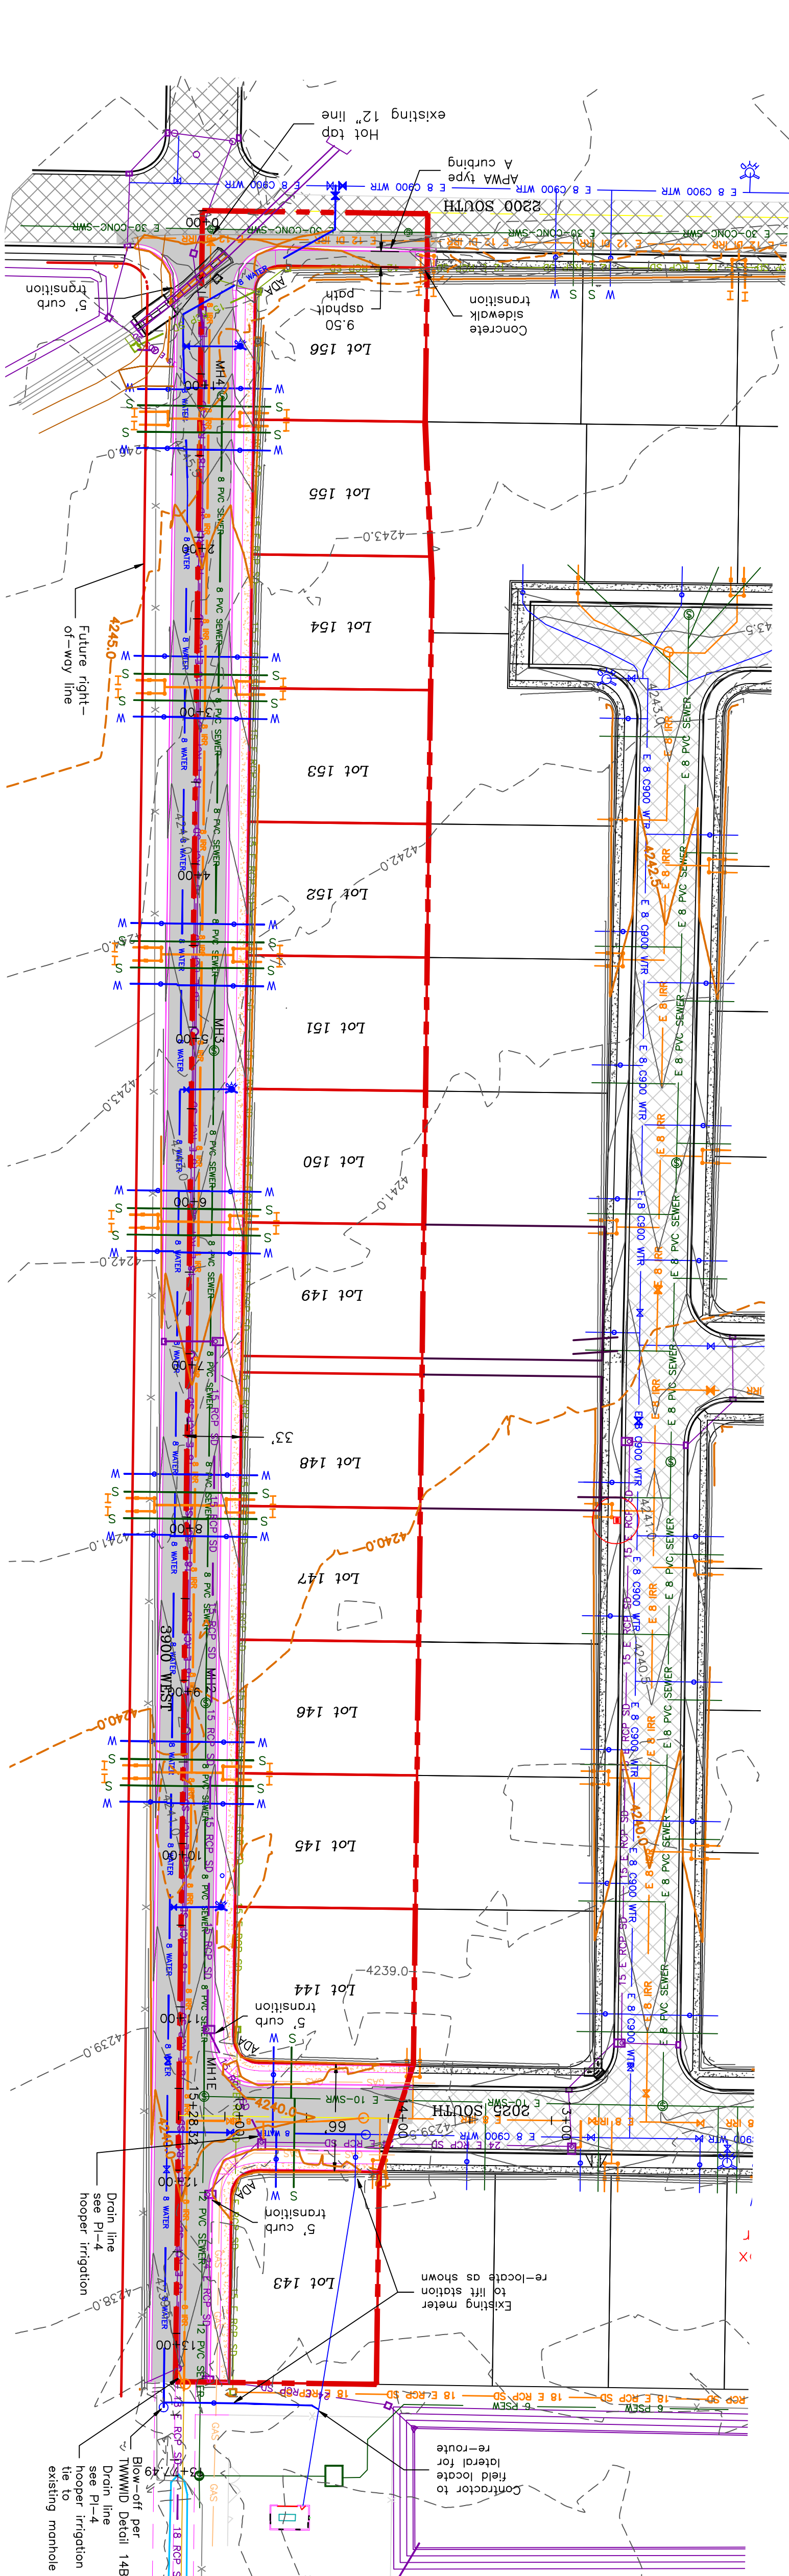

- BOUNDARY LINE
- LOT LINE
- CENTERLINE
- EXISTING FENCE
- EXISTING DITCH
- EXISTING WATER AS NOTED
- PROPOSED 8" PVC C-900 DR 18 WATER
- PROPOSED 1" CTS 200 PS POLY WATER SERVICE
- EXISTING SEWER AS NOTED
- PROPOSED 8" SDR 35 SEWER AS NOTED
- SLEEVE PER NOTE#3 WHERE SHOWN
- PROPOSED 10" SDR 35 SEWER AS NOTED
- PROPOSED 4" SEWER LATERAL
- EXISTING 12" DI IRRIGATION
- PROPOSED 8" PVC C-900 DR18 IRRIGATION MAIN, PURPLE
- PIPE WITH LOCATOR TAPE AND 140A LOCATOR WIRE, PURPLE
- PIPE WITH LOCATOR TAPE AND 140A LOCATOR WIRE
- PROPOSED IRRIGATION SERVICE PER HOOPER IRRIGATION COMPANY (see PI-10 hooper irrigation, double service unless otherwise noted)
- EXISTING STORM SYSTEM
- PROPOSED STORM SYSTEM AS NOTED
- EXISTING MAJOR CONTOUR (5')
- EXISTING MINOR CONTOUR (1')
- PROPOSED MAJOR CONTOUR (2.5')
- PROPOSED MINOR CONTOUR (0.5')
- EXISTING ASPHALT
- PROPOSED ASPHALT
- PROPOSED CONCRETE

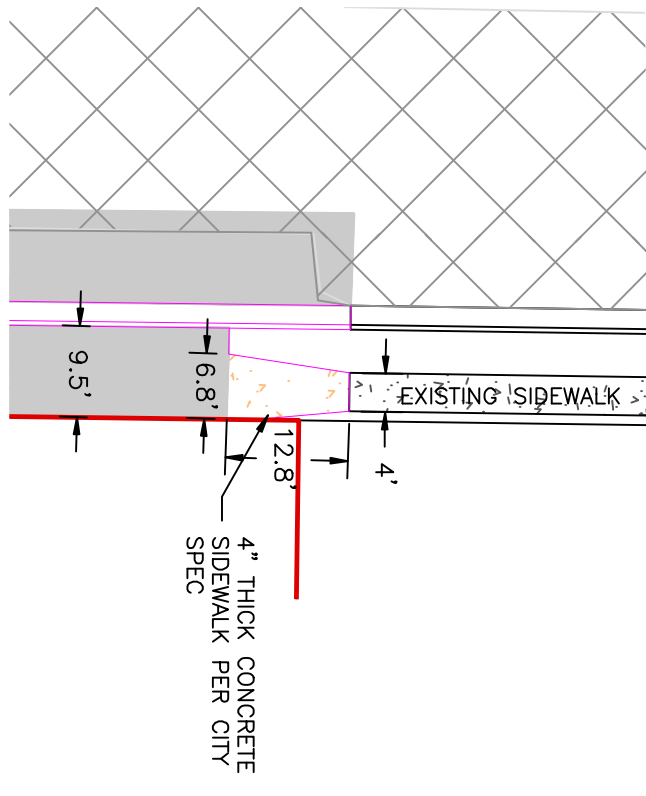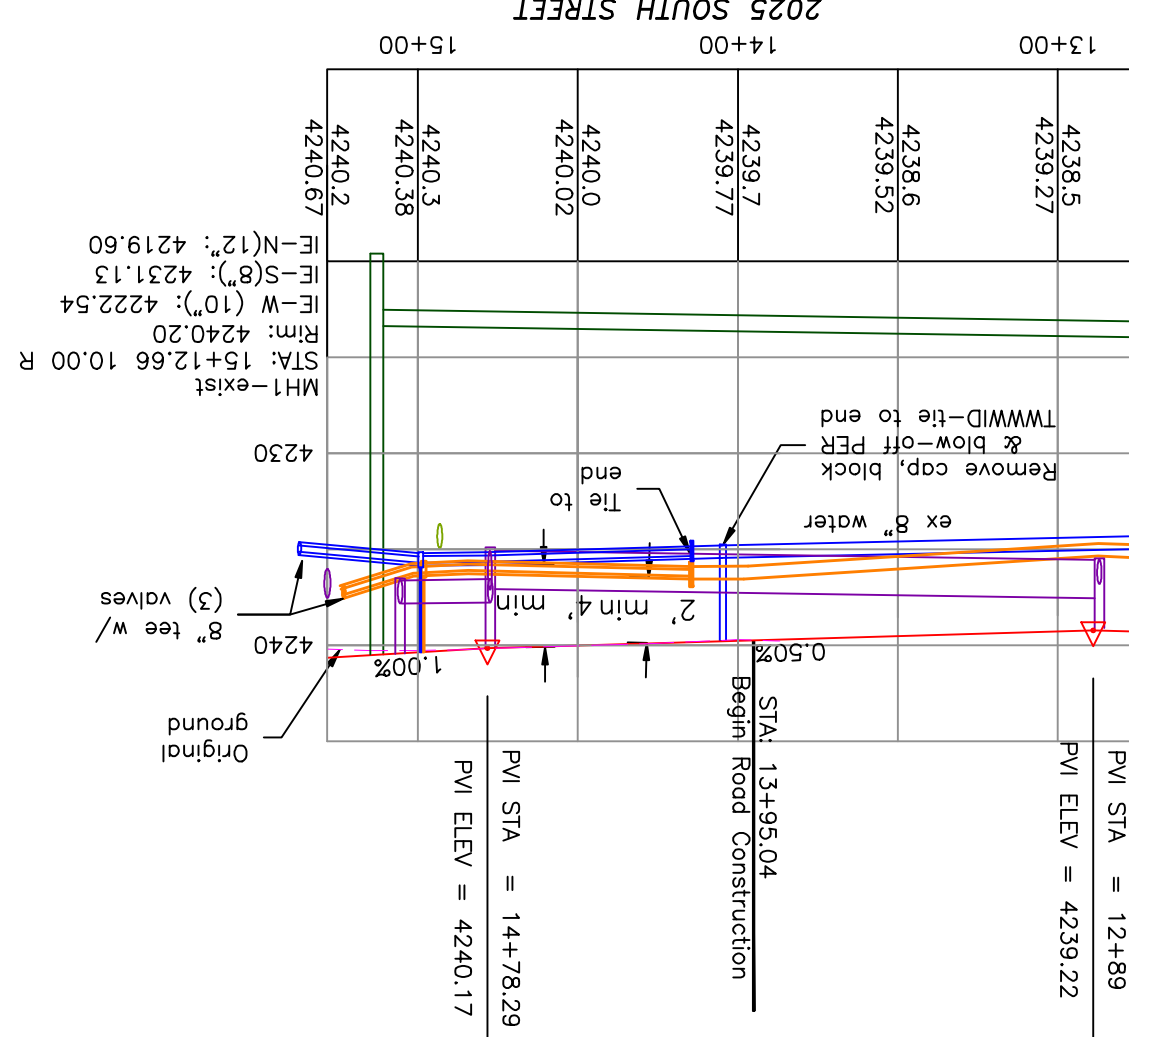

2200 SOUTH SIDEWALK TRANSITION DETAIL
SCALE: 1"=20' (24x36 PLAN SET)

PROJECT TITLE

TAYLOR LANDING PHASE 1B

A CLUSTER SUBDIVISION

DRAWING TITLE

ROAD CONSTRUCTION PLAN

DATE: MARCH 2025

DRAWING No. 3

No.	REVISIONS/ SUBMISSIONS	DATE

REVIEWED:

CAD FILE:

DRAWN:

PROJECT NO.:

CONFIDENTIALITY AND COPYRIGHT NOTICE

UNAUTHORIZED USE, DISCLOSURE, OR COPYING OF THIS DRAWING IS PROHIBITED.

CONSTRUCTION DOCUMENTS THAT ARE DISTRIBUTED FOR BIDDING PURPOSES ARE NOT TO BE RETURNED AND MUST BE DESTROYED WITHIN 30 DAYS AFTER THE BID OPENING BY THE PLAN HOLDER.

COPYRIGHT 2005

AE

ALLIANCE CONSULTING ENGINEERS

150 EAST 200 NORTH SUITE P
LOGAN, UTAH 84321
(435)755-5121
allianceclogan@yahoo.com

REGISTERED PROFESSIONAL ENGINEER

ADAM V. MACKELPRANG


4-21-2025

STATE OF UTAH

PART OF THE NORTH HALF OF SECTION 28, TOWNSHIP 6

SALT LAKE BASIN AND MERIDIAN
WEBER COUNTY TAYLOR UTAH

IRRIGATION RE-ROUTE

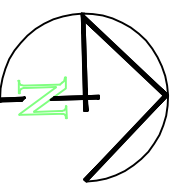


SCALE: 1"=10' (24x36 PLAN SET)



SCALE: 1"=10' (24x36 PLAN SET)

BOUNDARY LINE
LOT LINE
EXISTING IRRIGATION SYSTEM
PROPOSED IRRIGATION RE-ROUTE AS NOTED

Notes:
All ADA romps to include truncated domes grey in color. See APMa plan 235.1 example B unless there are special circumstances.
All work on the secondary water system is to be done in accordance with Hooper Irrigation company Standards

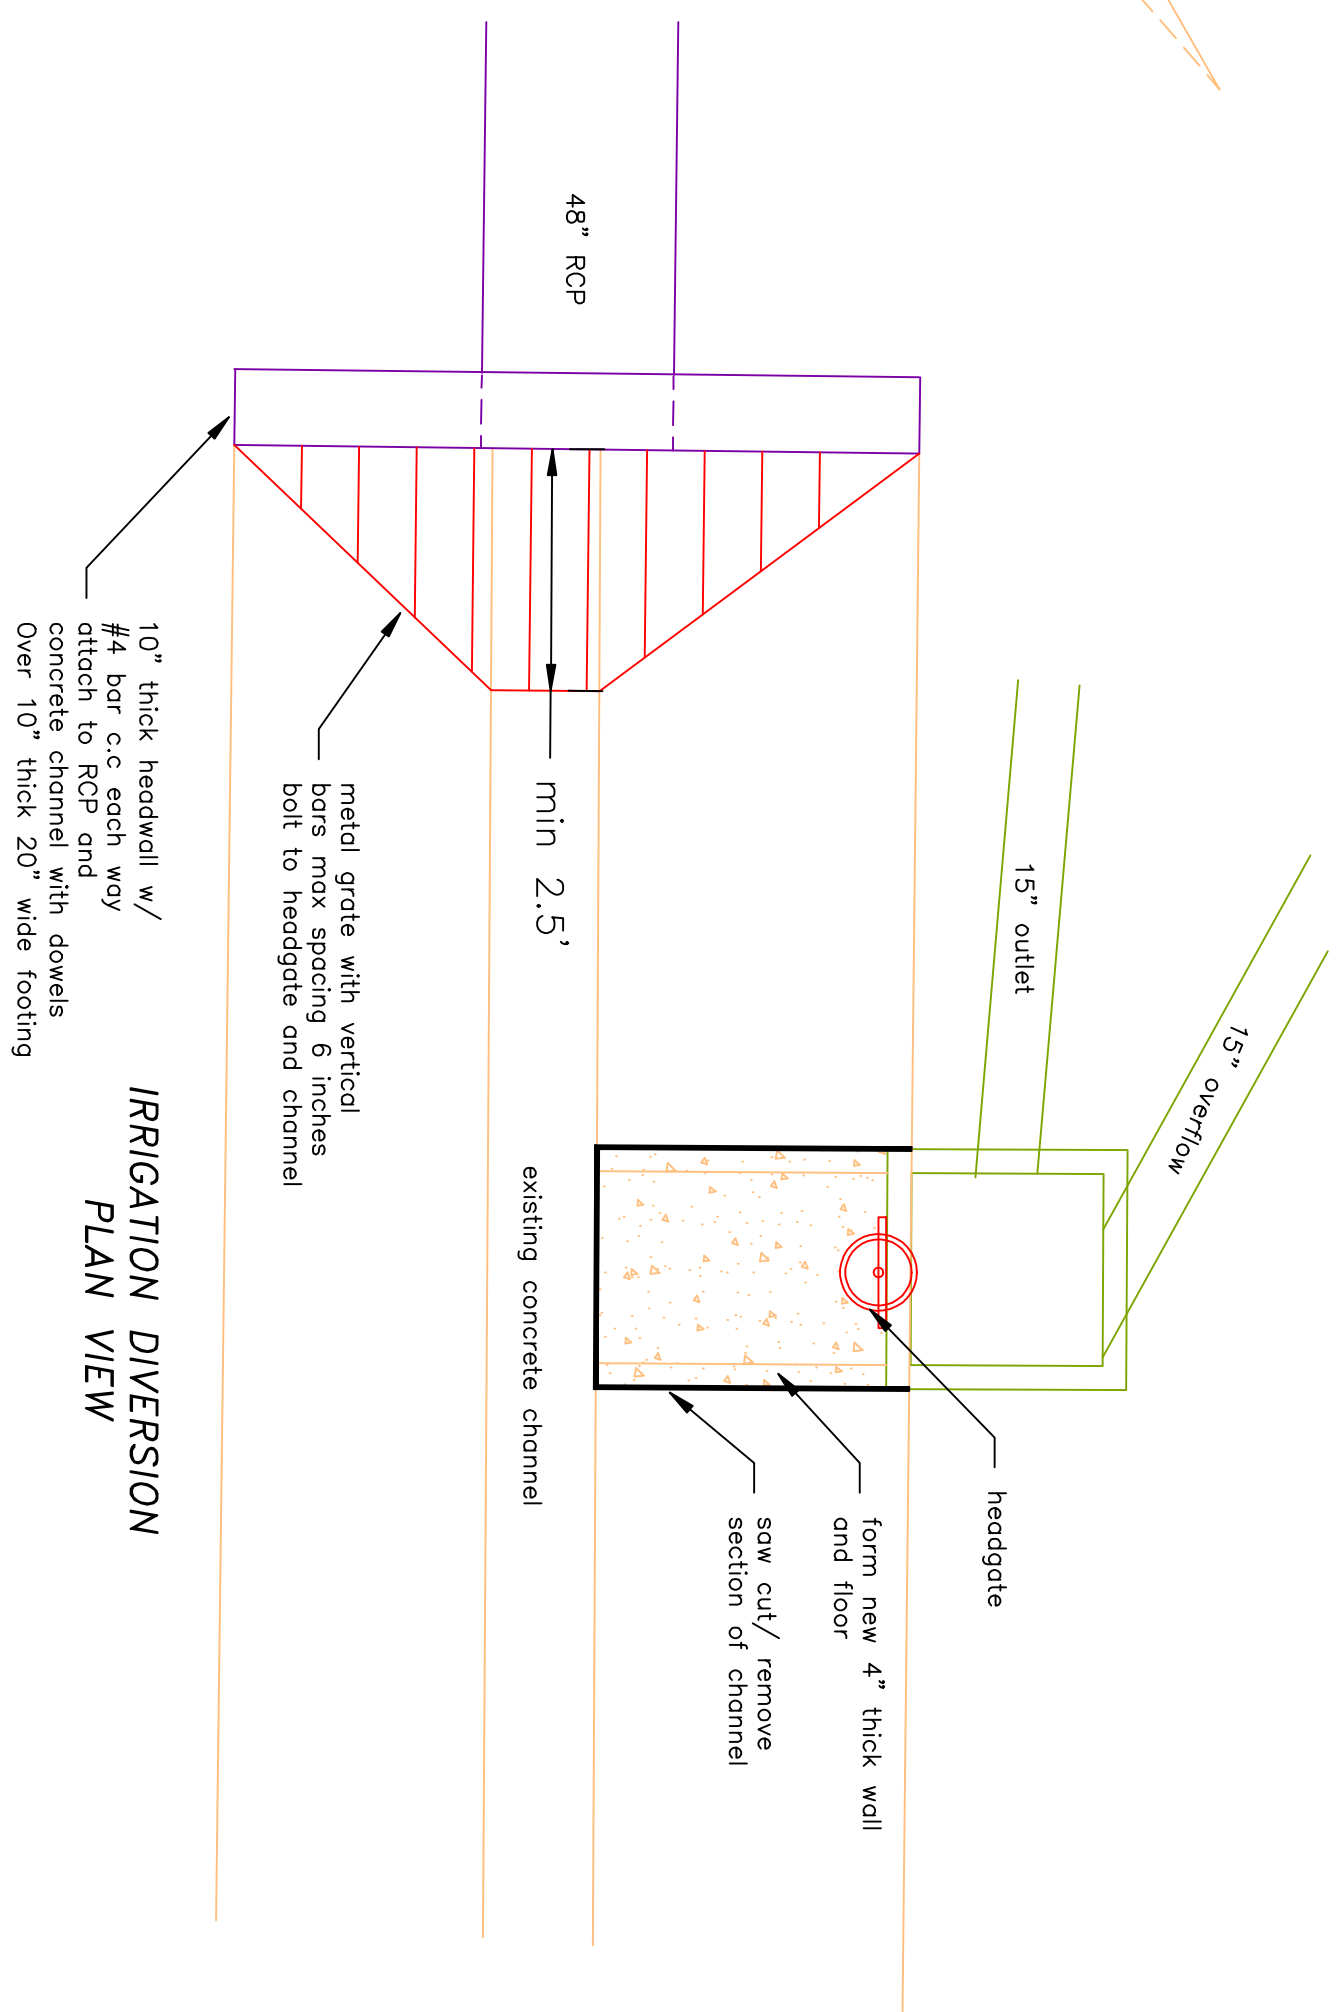

IRRIGATION DIVERSION
ORTHO VIEW

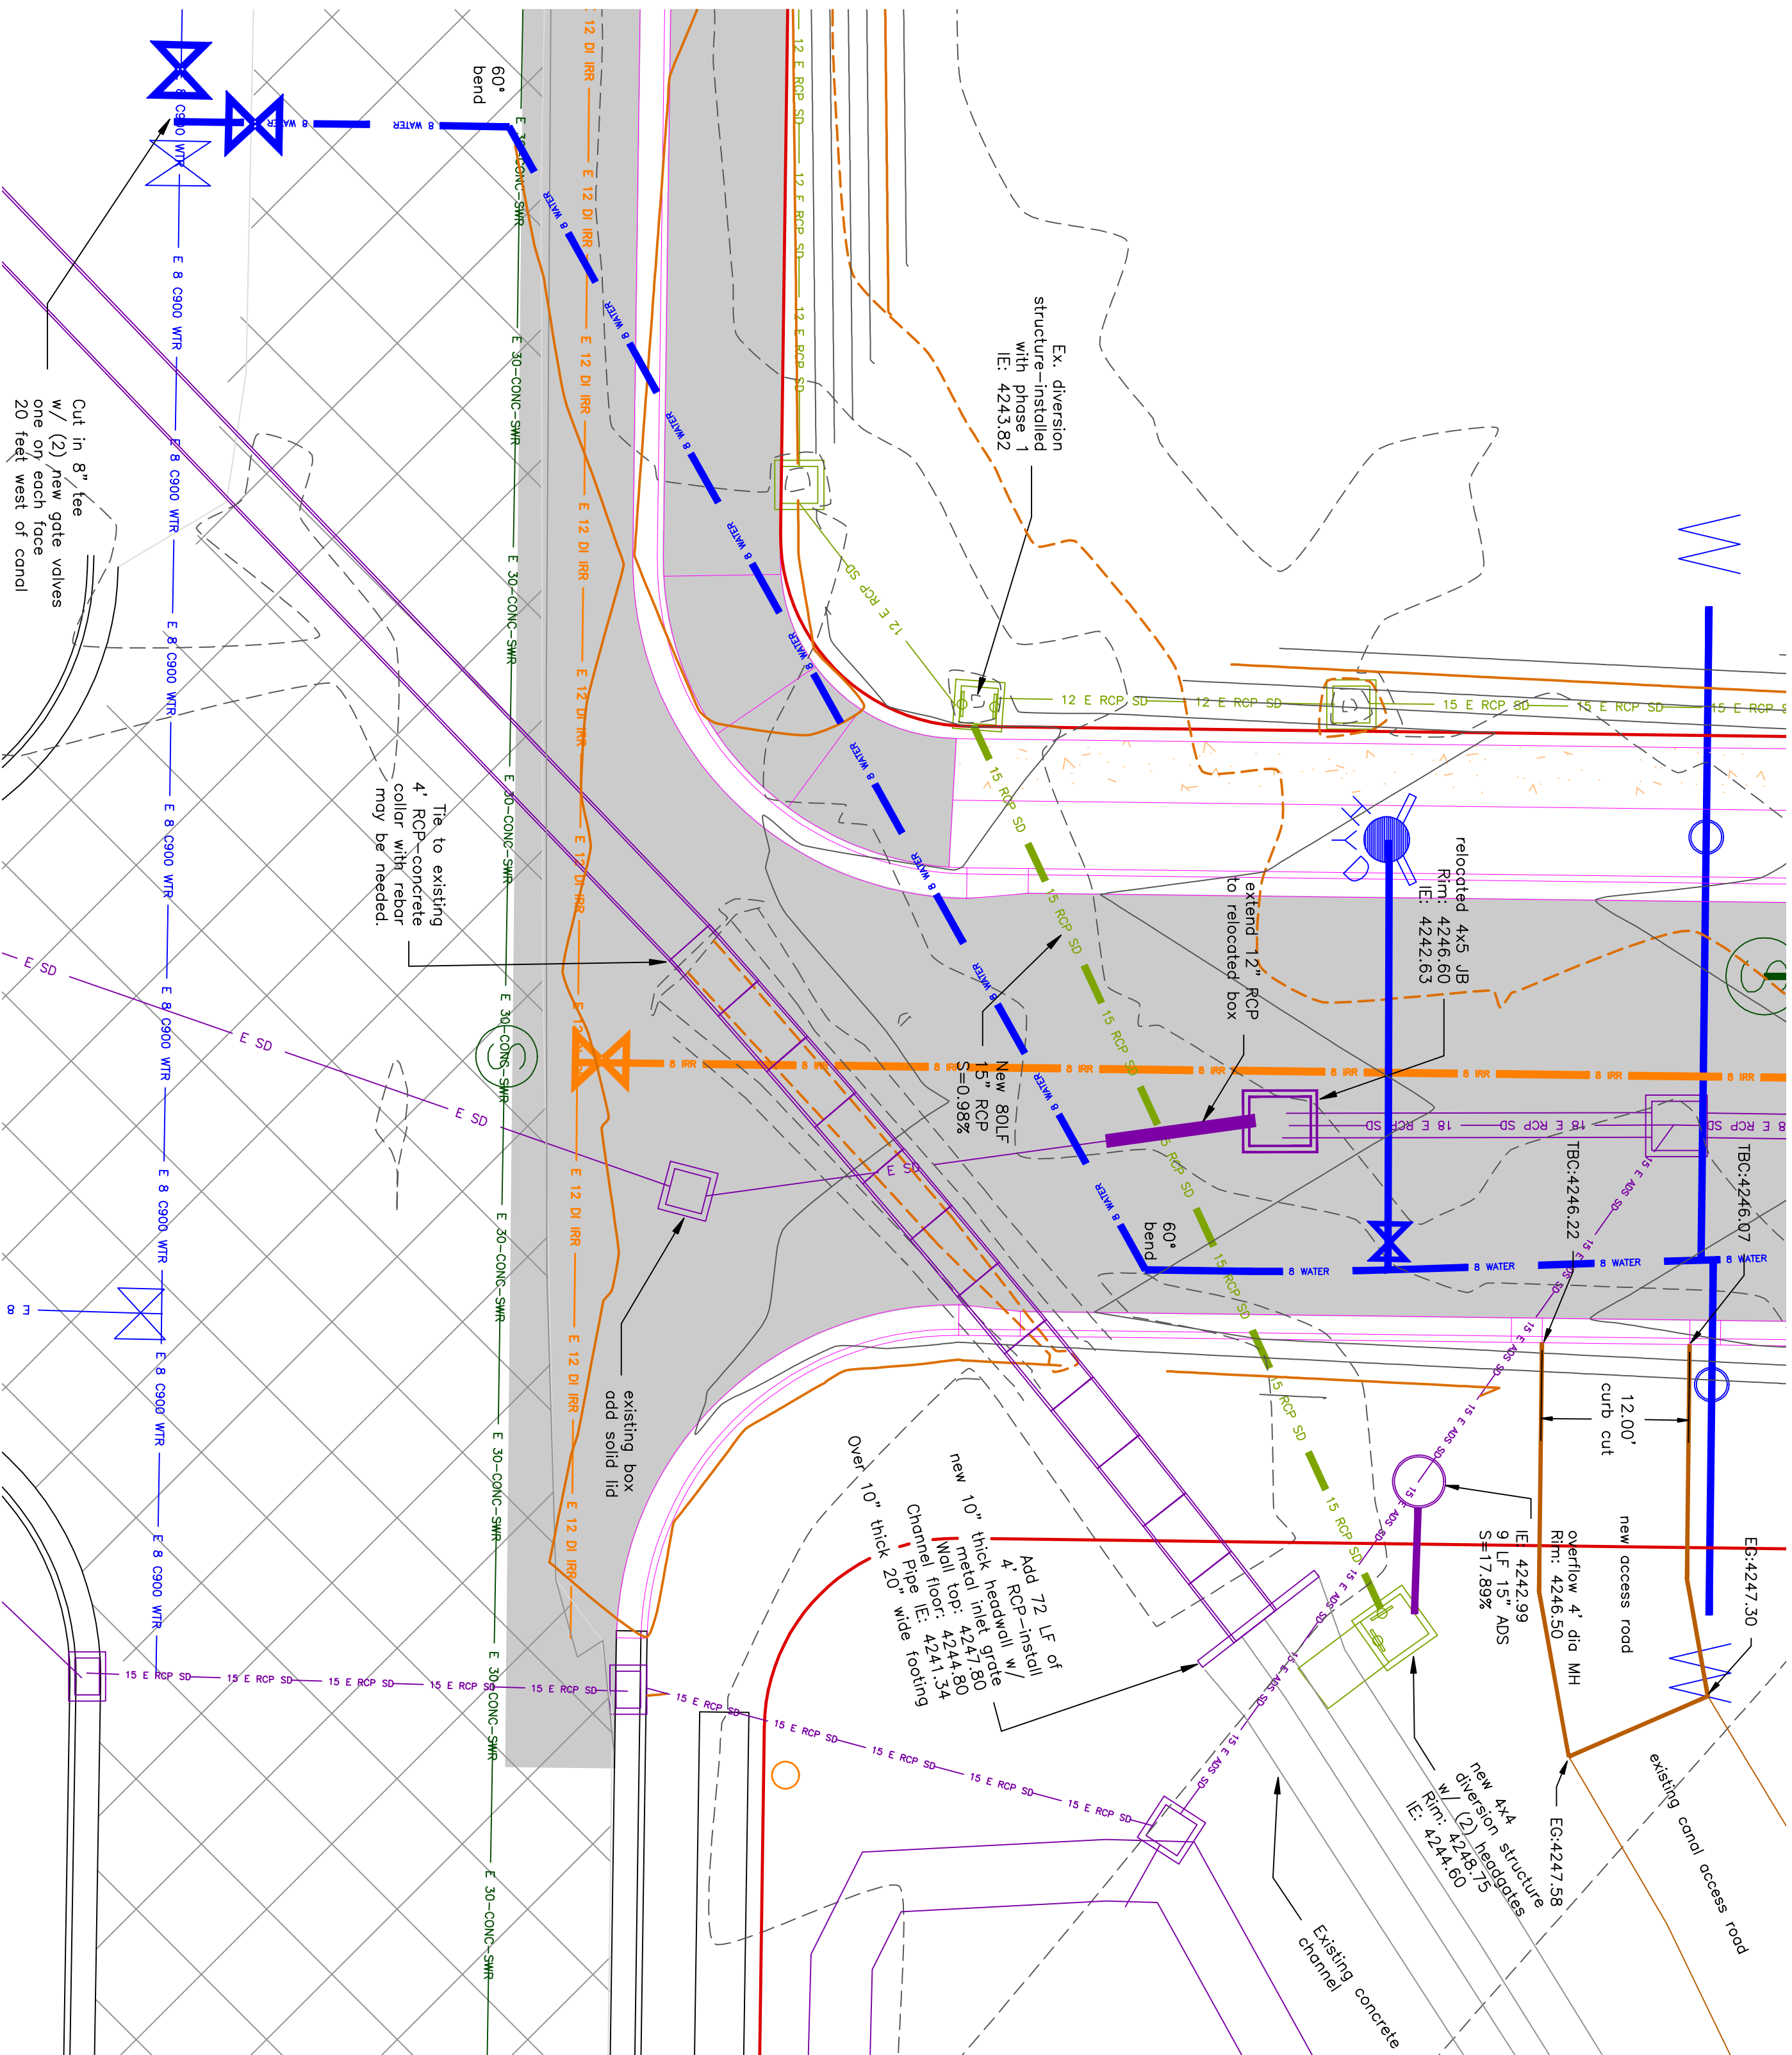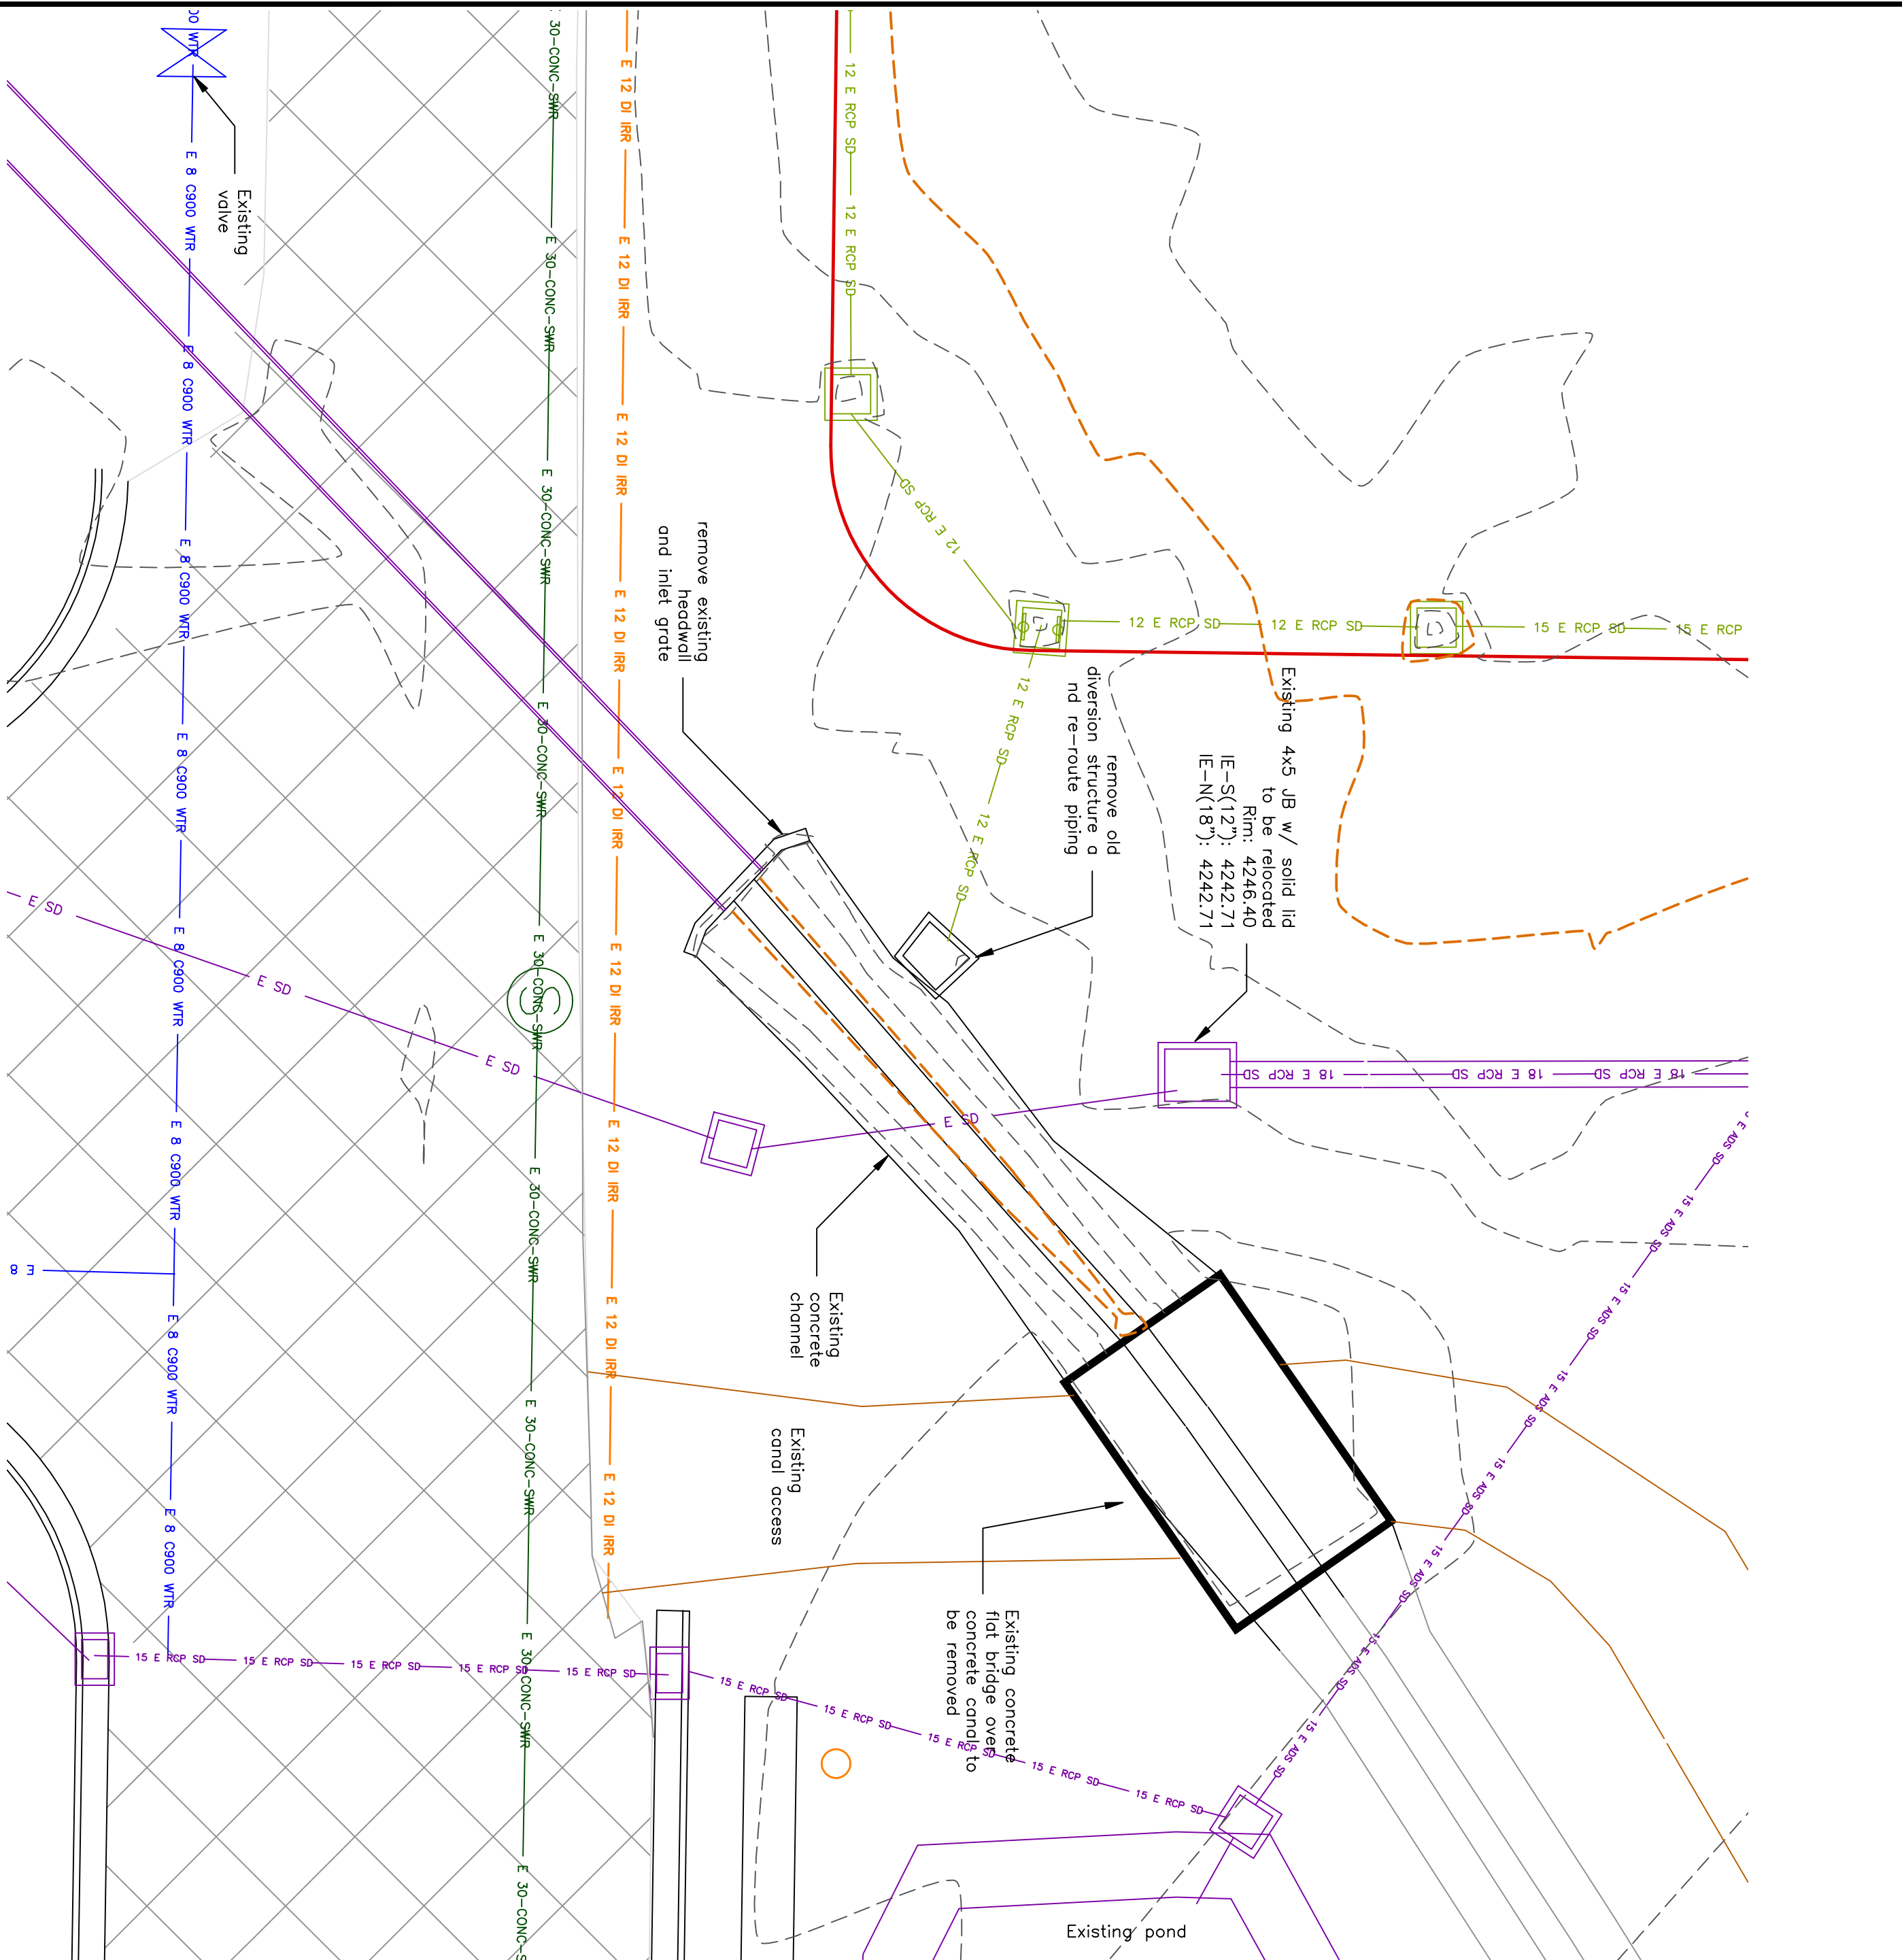IRRIGATION DIVERSION
PLAN VIEW

EXISTING SITE

PROPOSED SITE

[illegible]

CONFIDENTIALITY AND COPYRIGHT NOTICE
UNAUTHORIZED USE, DISCLOSURE, OR COPYING OF THIS
DRAWING IS PROHIBITED.


CONSTRUCTION DOCUMENTS THAT ARE DISTRIBUTED FOR BIDDING PURPOSES SHALL NOT BE RETURNED AND SHALL BE DESTROYED WITHIN 30 DAYS AFTER THE BID OPENING BY THE PLAN HOLDER.

COPYRIGHT 2005



ALLIANCE CONSULTING
ENGINEERS

150 EAST 200 NORTH SUITE P
LOGAN, UTAH 84321
(435)755-5121
alliancelogan@yahoo.com

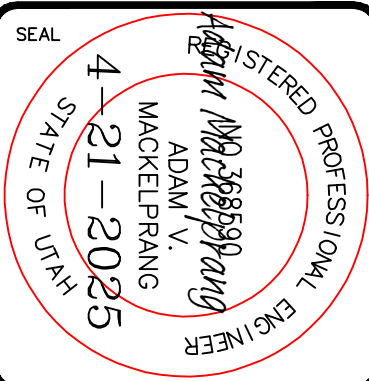

TAYLOR LANDING PHASE 1B
A CLUSTER SUBDIVISION

DRAWING TITLE

IRRIGATION RE-ROUTE

DATE : MARCH, 2025

W

