


HIDDEN OAKS SUBDIVISION

WEBER COUNTY, UTAH
APRIL, 2008

DAVID FULTON
DRAFTING CONSULTANT
BOISE, IDAHO 83706
(208) 891-8798

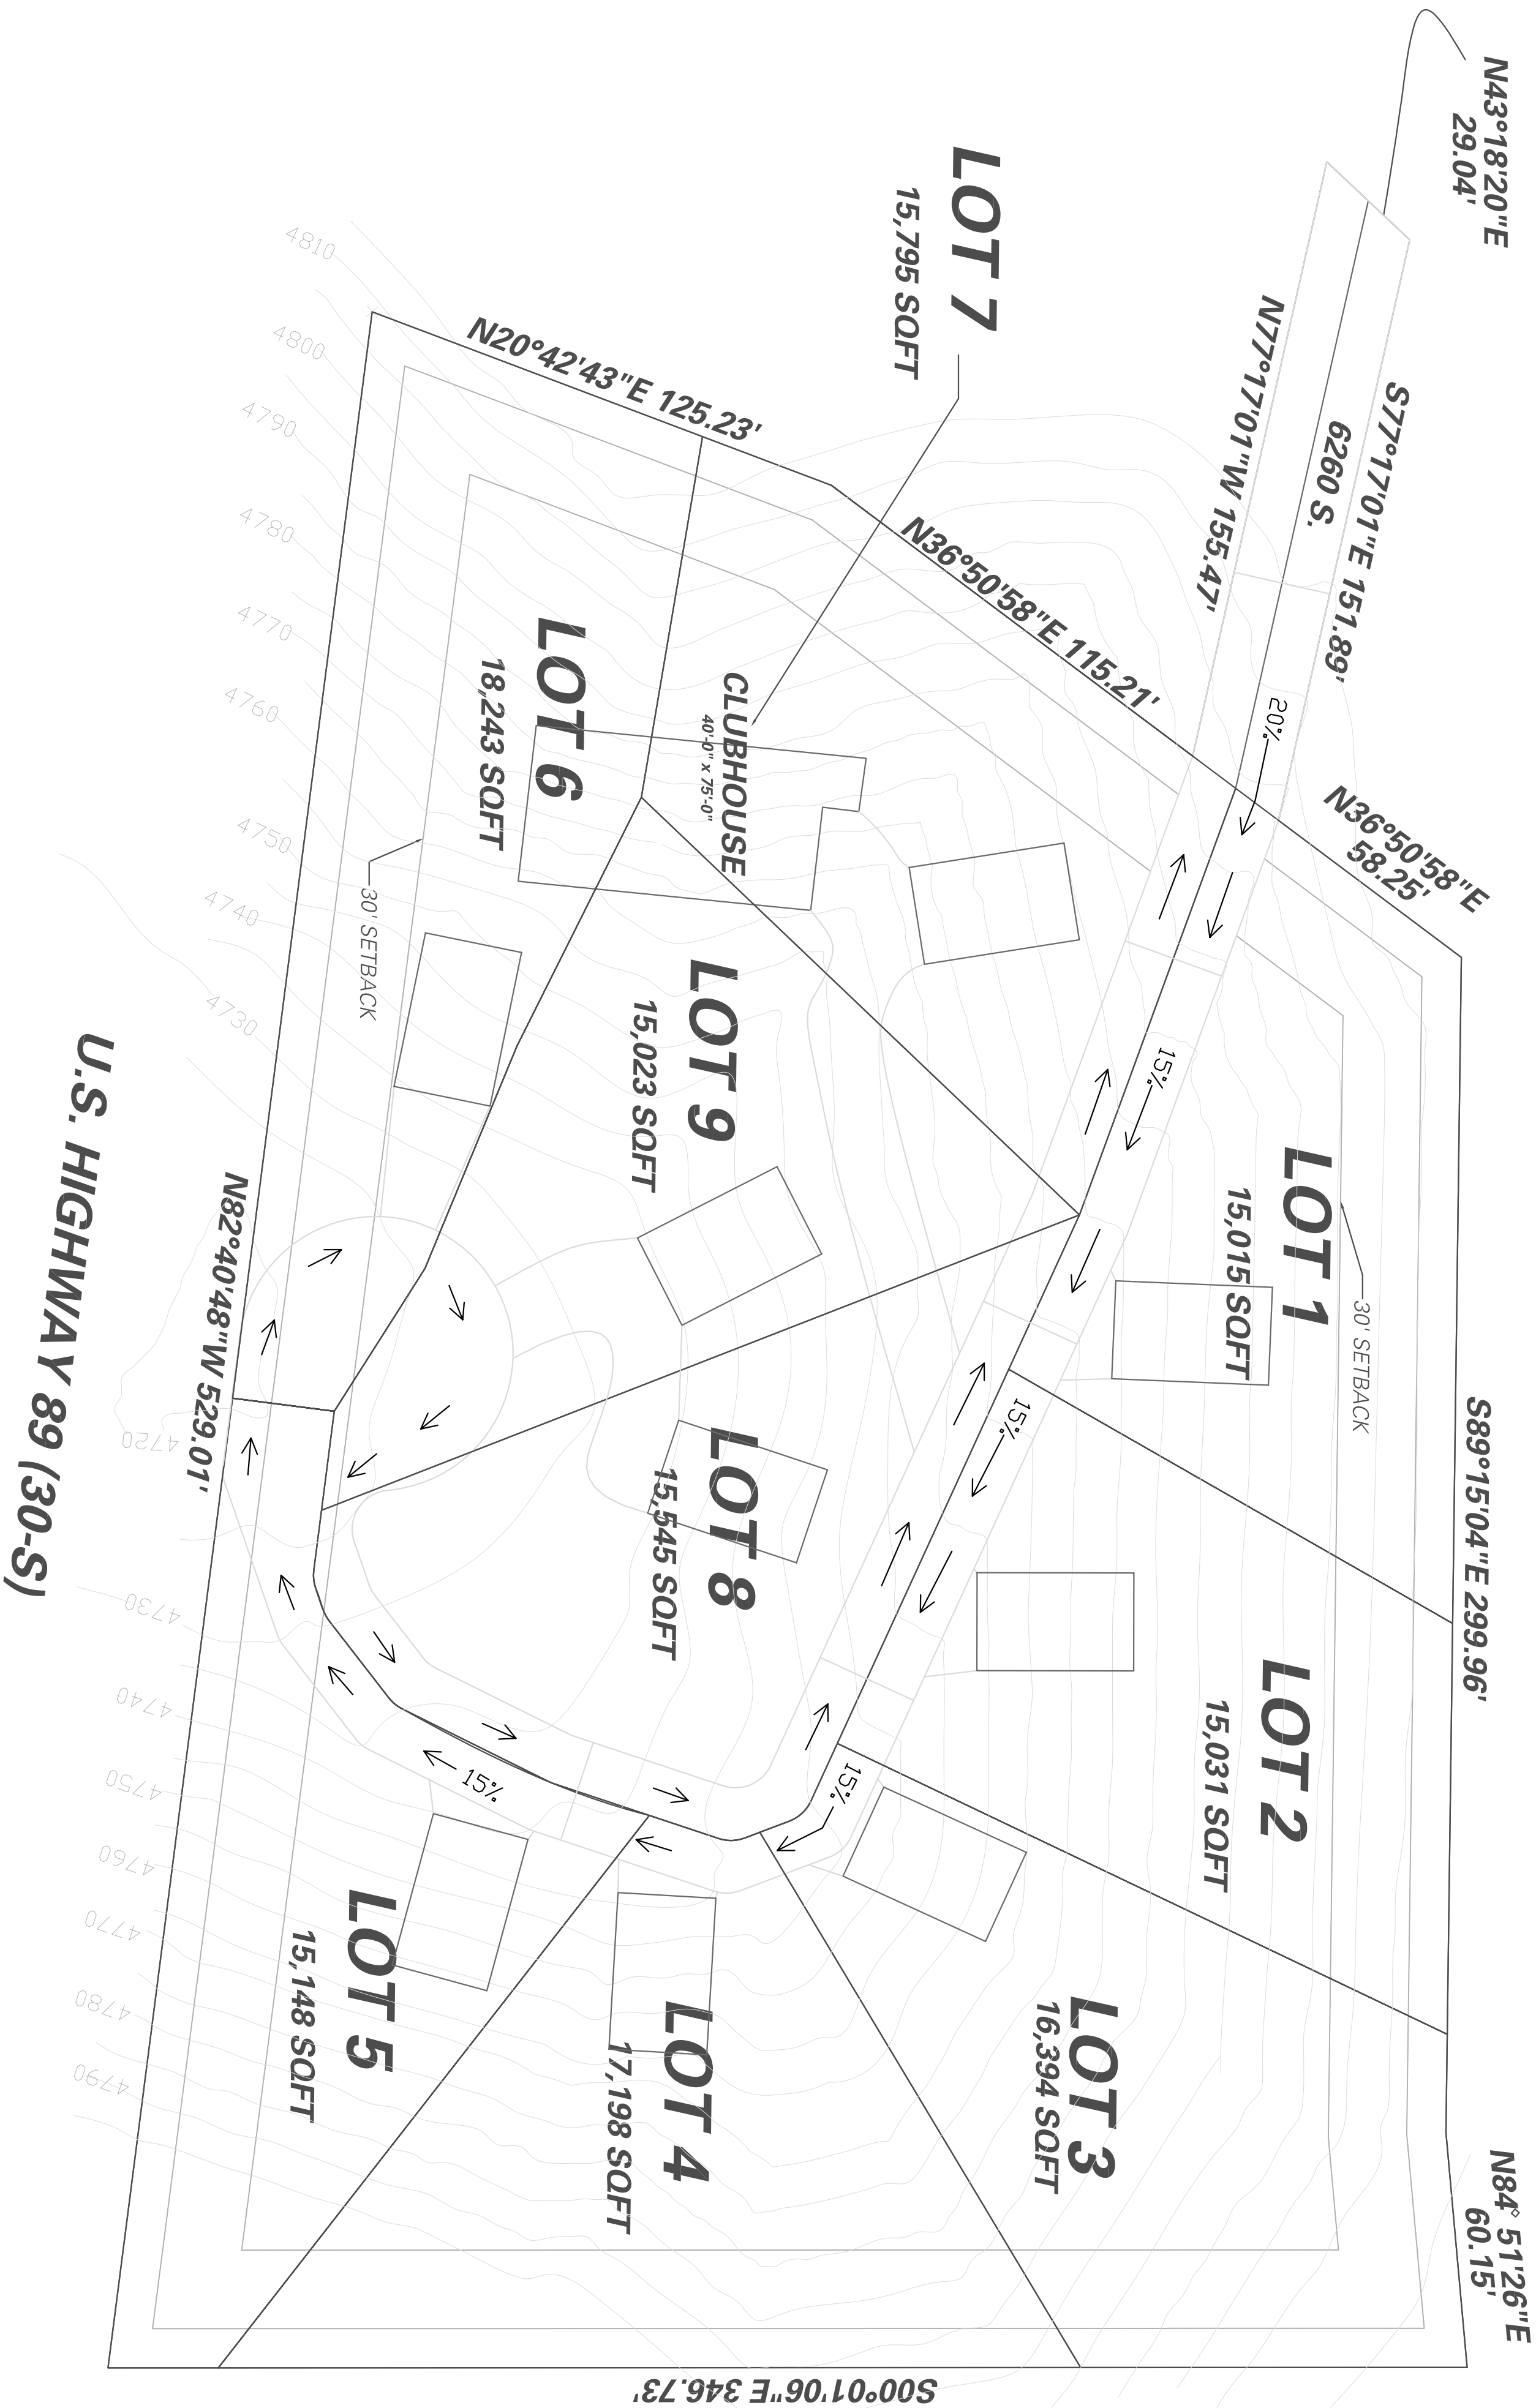

NOTE:
PADS SHOWN ARE 25'-0" BY 40'-0",

REVISIONS

REV	REVISION	DATE

PROJECT INFO

HIDDEN OAKS SUBDIVISION
6160 S. 2125 E
OGDEN, UTAH

CLIENT

DONALD S. FULTON
653 S. CONWAY CT.
SALT LAKE CITY, UTAH 84111

CONTENT

PROPOSED SITE PLAN

SCALE: 1" = 30'

DRAWN BY: DF

CHECKED BY: DF

DATE: APRIL 21 2008

SHEET NUMBER:

SITE