



TRAPPERS RIDGE ARCHITECTURAL EXAMPLE #1: "THE WINCHESTER"

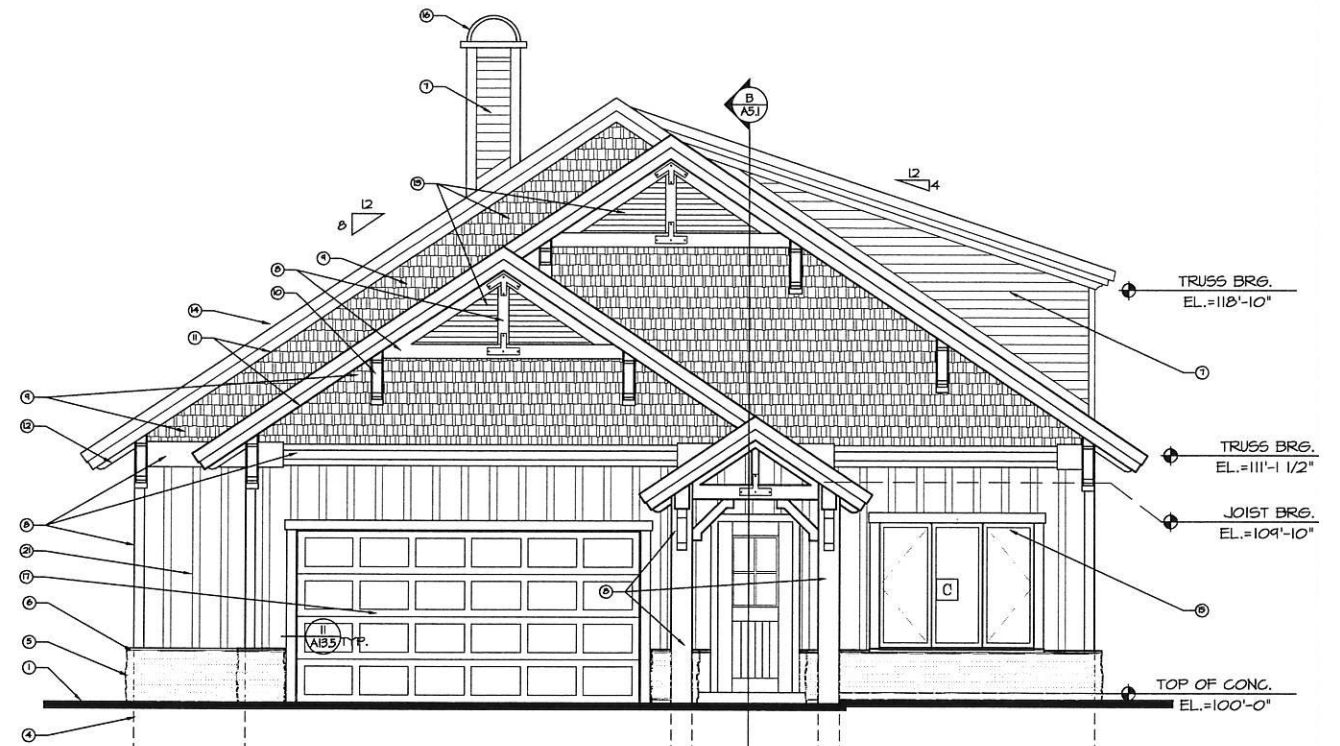


FRONT ELEVATION
SCALE: 1/8" = 1'-0"

- KEYED NOTES**
- ① FINISH GRADE.
 - ② CONCRETE WALK.
 - ③ CONCRETE DRIVE.
 - ④ CONCRETE FOUNDATION.
 - ⑤ STONE VENEER.
 - ⑥ STONE WATER TABLE.
 - ⑦ T&G CEDAR SIDING SYSTEM OVER CONT. BUILDING WRAP.
 - ⑧ ROUGH SAWN WESTERN-RED CEDAR EXTERIOR ARCHITECTURAL WOODWORK.
 - ⑨ MACHINE CUT RED CEDAR SHINGLES, ALTERNATE 8" AND 5" EXPOSURES. PROVIDE FITTED CORNERS.
 - ⑩ FABRICATE BRACKETS FROM ROUGH SAWN WESTERN-RED CEDAR. CUT TOPS TO MATCH SLOPE OF SOFFITS.
 - ⑪ PROVIDE ROUGH SAWN CEDAR PLYWOOD SOFFITS THROUGHOUT.
 - ⑫ PROVIDE ROUGH SAWN CEDAR PERLINS (APPLIED) TO UNDERSIDE OF LOW SOFFITS.
 - ⑬ GABLE VENT WITH PAINT FINISH.
 - ⑭ ARCHITECTURAL CUT ASPHALT-ROOF SHINGLES.
 - ⑮ ALUMINUM CLAD WOOD WINDOW SYSTEM.
 - ⑯ METAL CHIMNEY CAP WITH PAINT FINISH.
 - ⑰ SECTIONAL OVERHEAD GARAGE DOOR.
 - ⑱ PROVIDE PREFINISHED ALUMINUM FLASHING.
 - ⑲ NOT USED.
 - ⑳ NOT USED.
 - ㉑ BOARD & BATTEN SIDING SYSTEM OVER CONT. BUILDING WRAP.

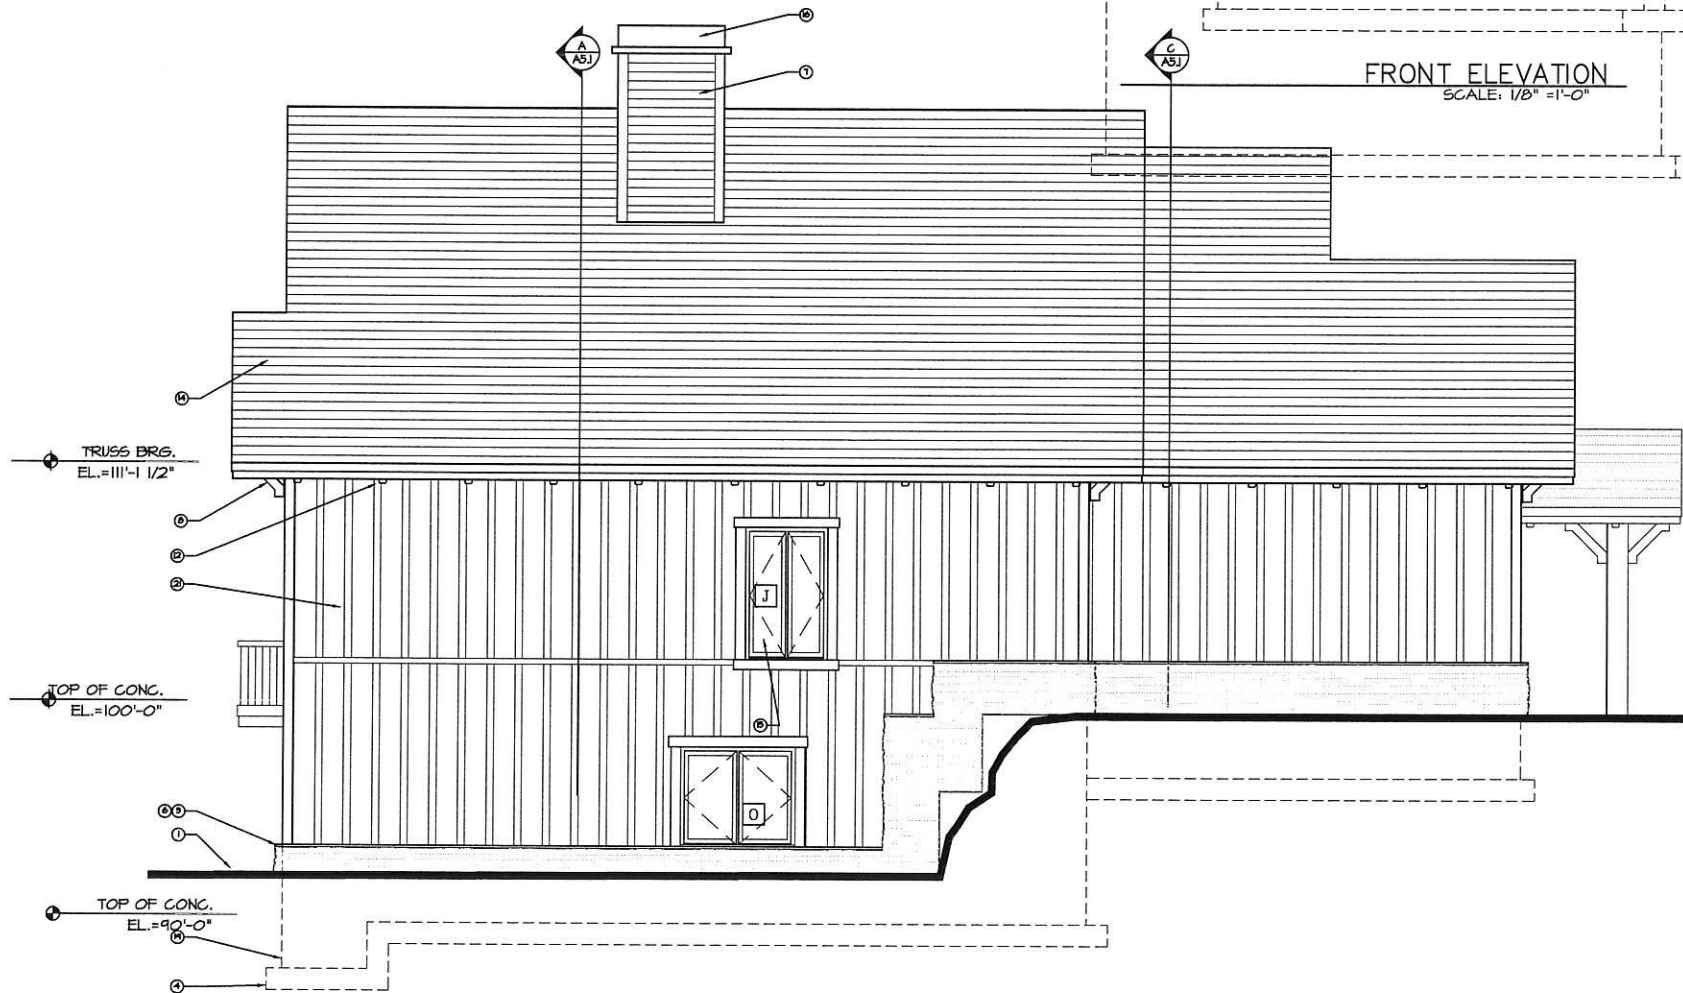


RIGHT SIDE ELEVATION
SCALE: 1/8" = 1'-0"

TRAPPERS RIDGE ARCHITECTURAL EXAMPLE #1: "THE WINCHESTER"

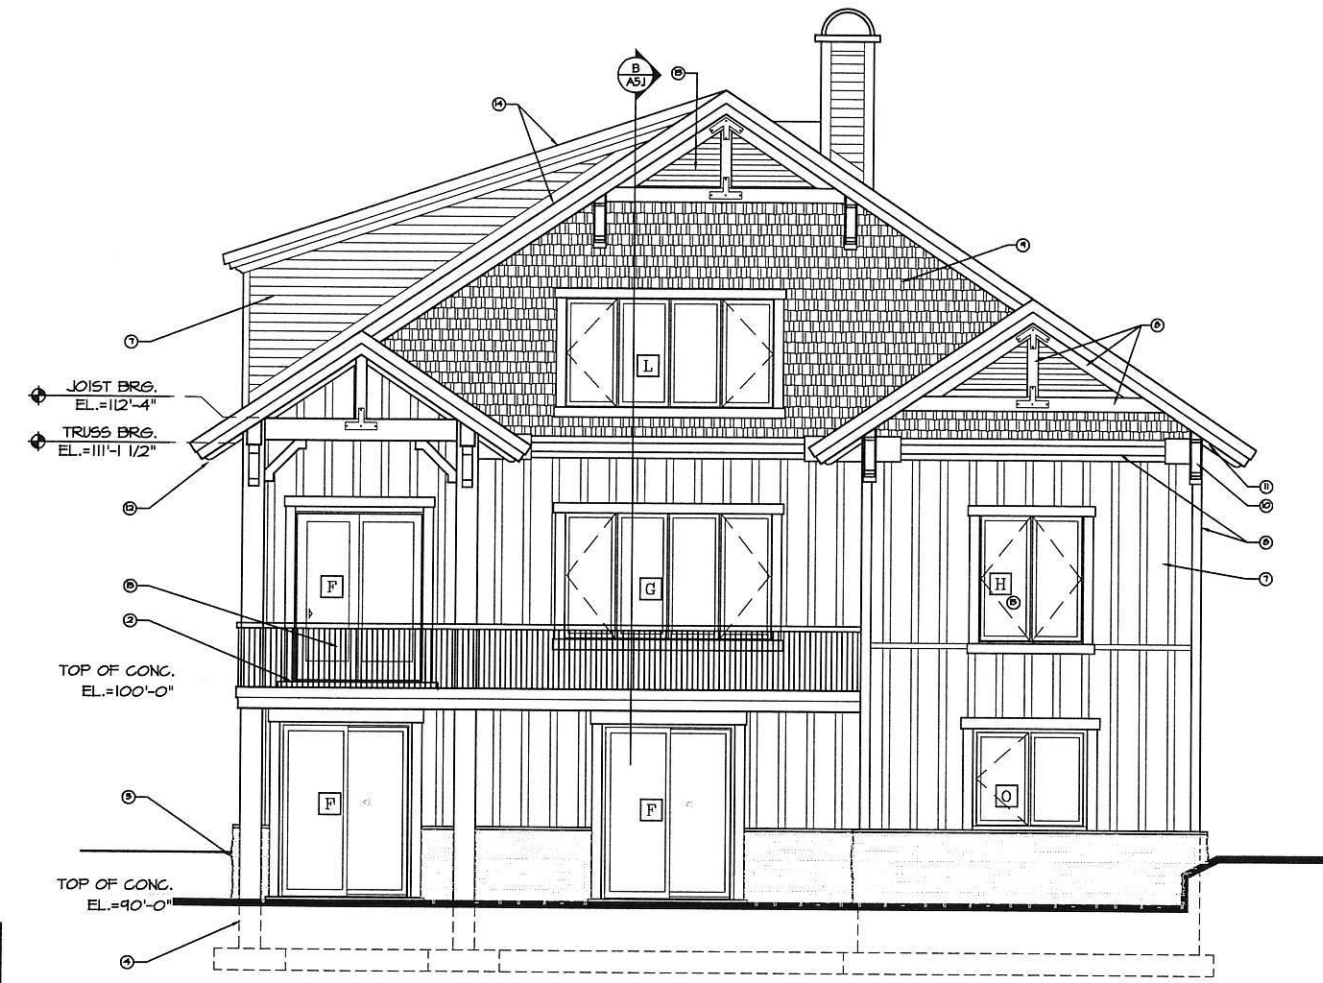

REAR ELEVATION
SCALE: 1/8" = 1'-0"

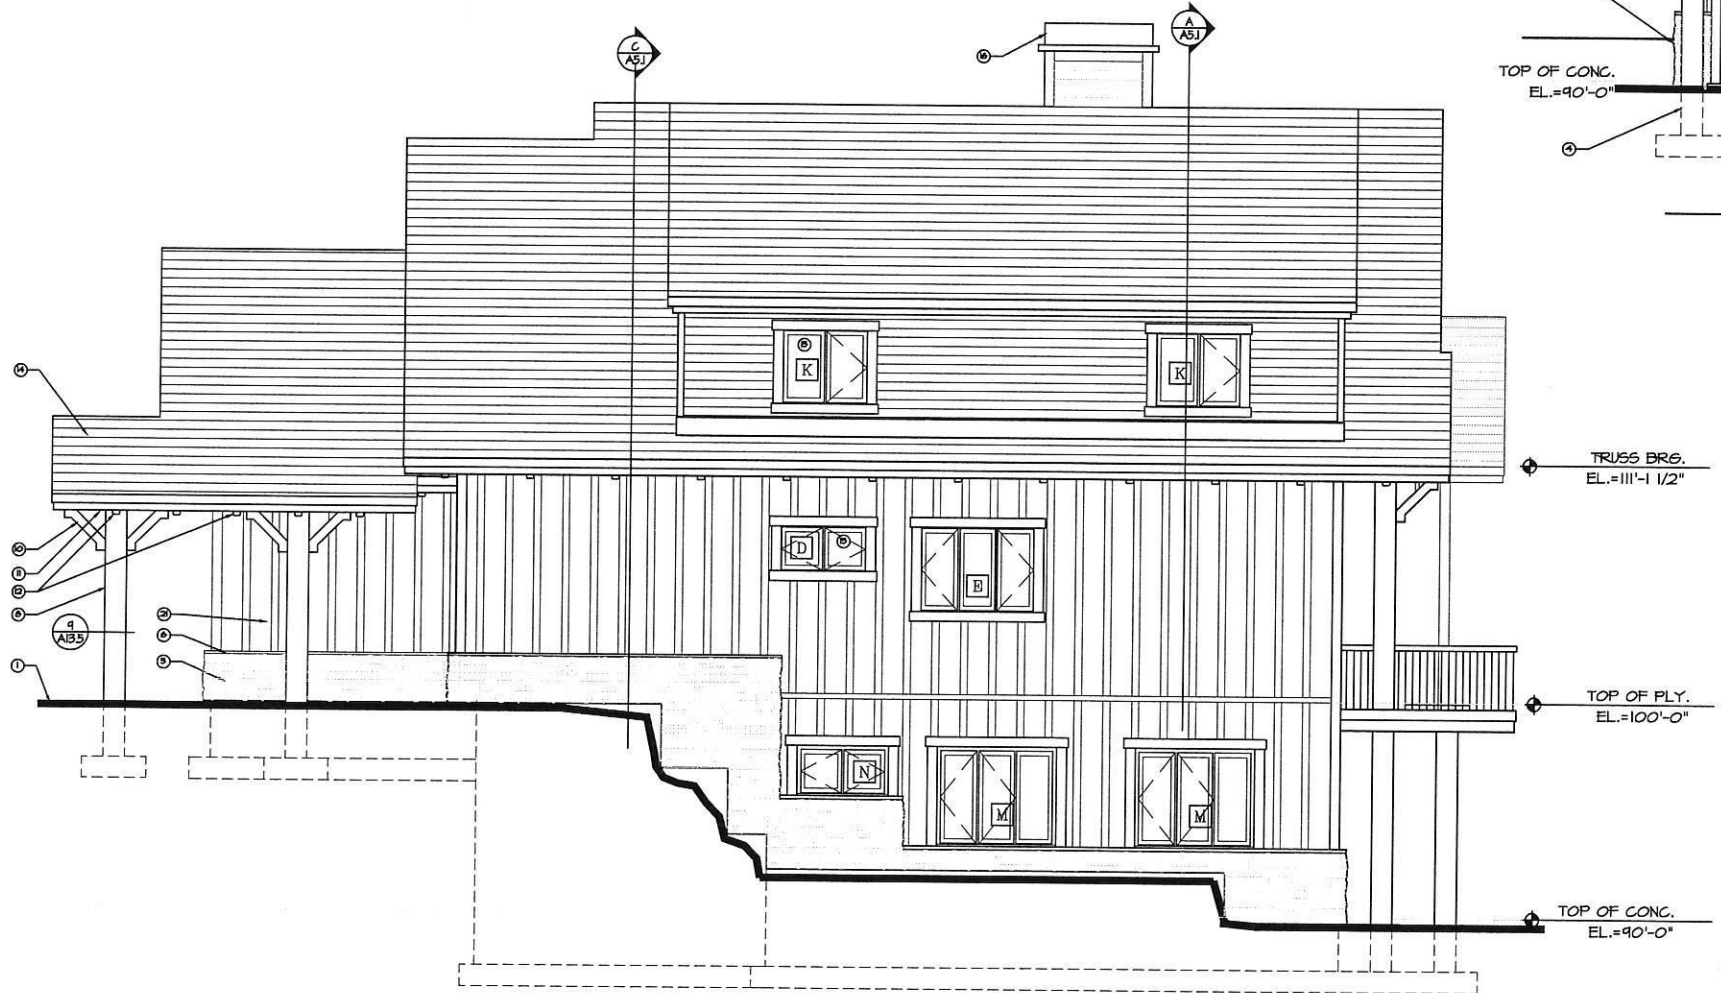

- KEYED NOTES**
- ① FINISH GRADE.
 - ② CONCRETE WALK.
 - ③ CONCRETE DRIVE.
 - ④ CONCRETE FOUNDATION.
 - ⑤ STONE VENEER.
 - ⑥ STONE WATER TABLE.
 - ⑦ T&G CEDAR SIDING SYSTEM OVER CONT. BUILDING WRAP.
 - ⑧ ROUGH SAWN WESTERN-RED CEDAR EXTERIOR ARCHITECTURAL WOODWORK.
 - ⑨ MACHINE CUT-RED CEDAR SHINGLES, ALTERNATE 8" AND 5" EXPOSURES. PROVIDE FITTED CORNERS.
 - ⑩ FABRICATE BRACKETS FROM-ROUGH SAWN WESTERN-RED CEDAR. CUT TOPS TO MATCH SLOPE OF SOFFITS.
 - ⑪ PROVIDE ROUGH SAWN CEDAR PLYWOOD SOFFITS THROUGHOUT.
 - ⑫ PROVIDE ROUGH SAWN CEDAR PERLINS (APPLIED) TO UNDERSIDE OF LOW SOFFITS.
 - ⑬ GABLE VENT WITH PAINT FINISH.
 - ⑭ ARCHITECTURAL CUT ASPHALT ROOF SHINGLES.
 - ⑮ ALUMINUM CLAD WOOD WINDOW SYSTEM.
 - ⑯ METAL CHIMNEY CAP WITH PAINT FINISH.
 - ⑰ SECTIONAL OVERHEAD GARAGE DOOR.
 - ⑱ PROVIDE PREFINISHED ALUMINUM FLASHING.
 - ⑲ NOT USED.
 - ⑳ NOT USED.
 - ㉑ BOARD & BATTEN SIDING SYSTEM OVER CONT. BUILDING WRAP.
- LEFT SIDE ELEVATION
SCALE: 1/8" = 1'-0"