




(ABOVE) PANORAMIC LOOKING SOUTH/WEST
(LEFT) PARKING LOT LOOKING NORTH

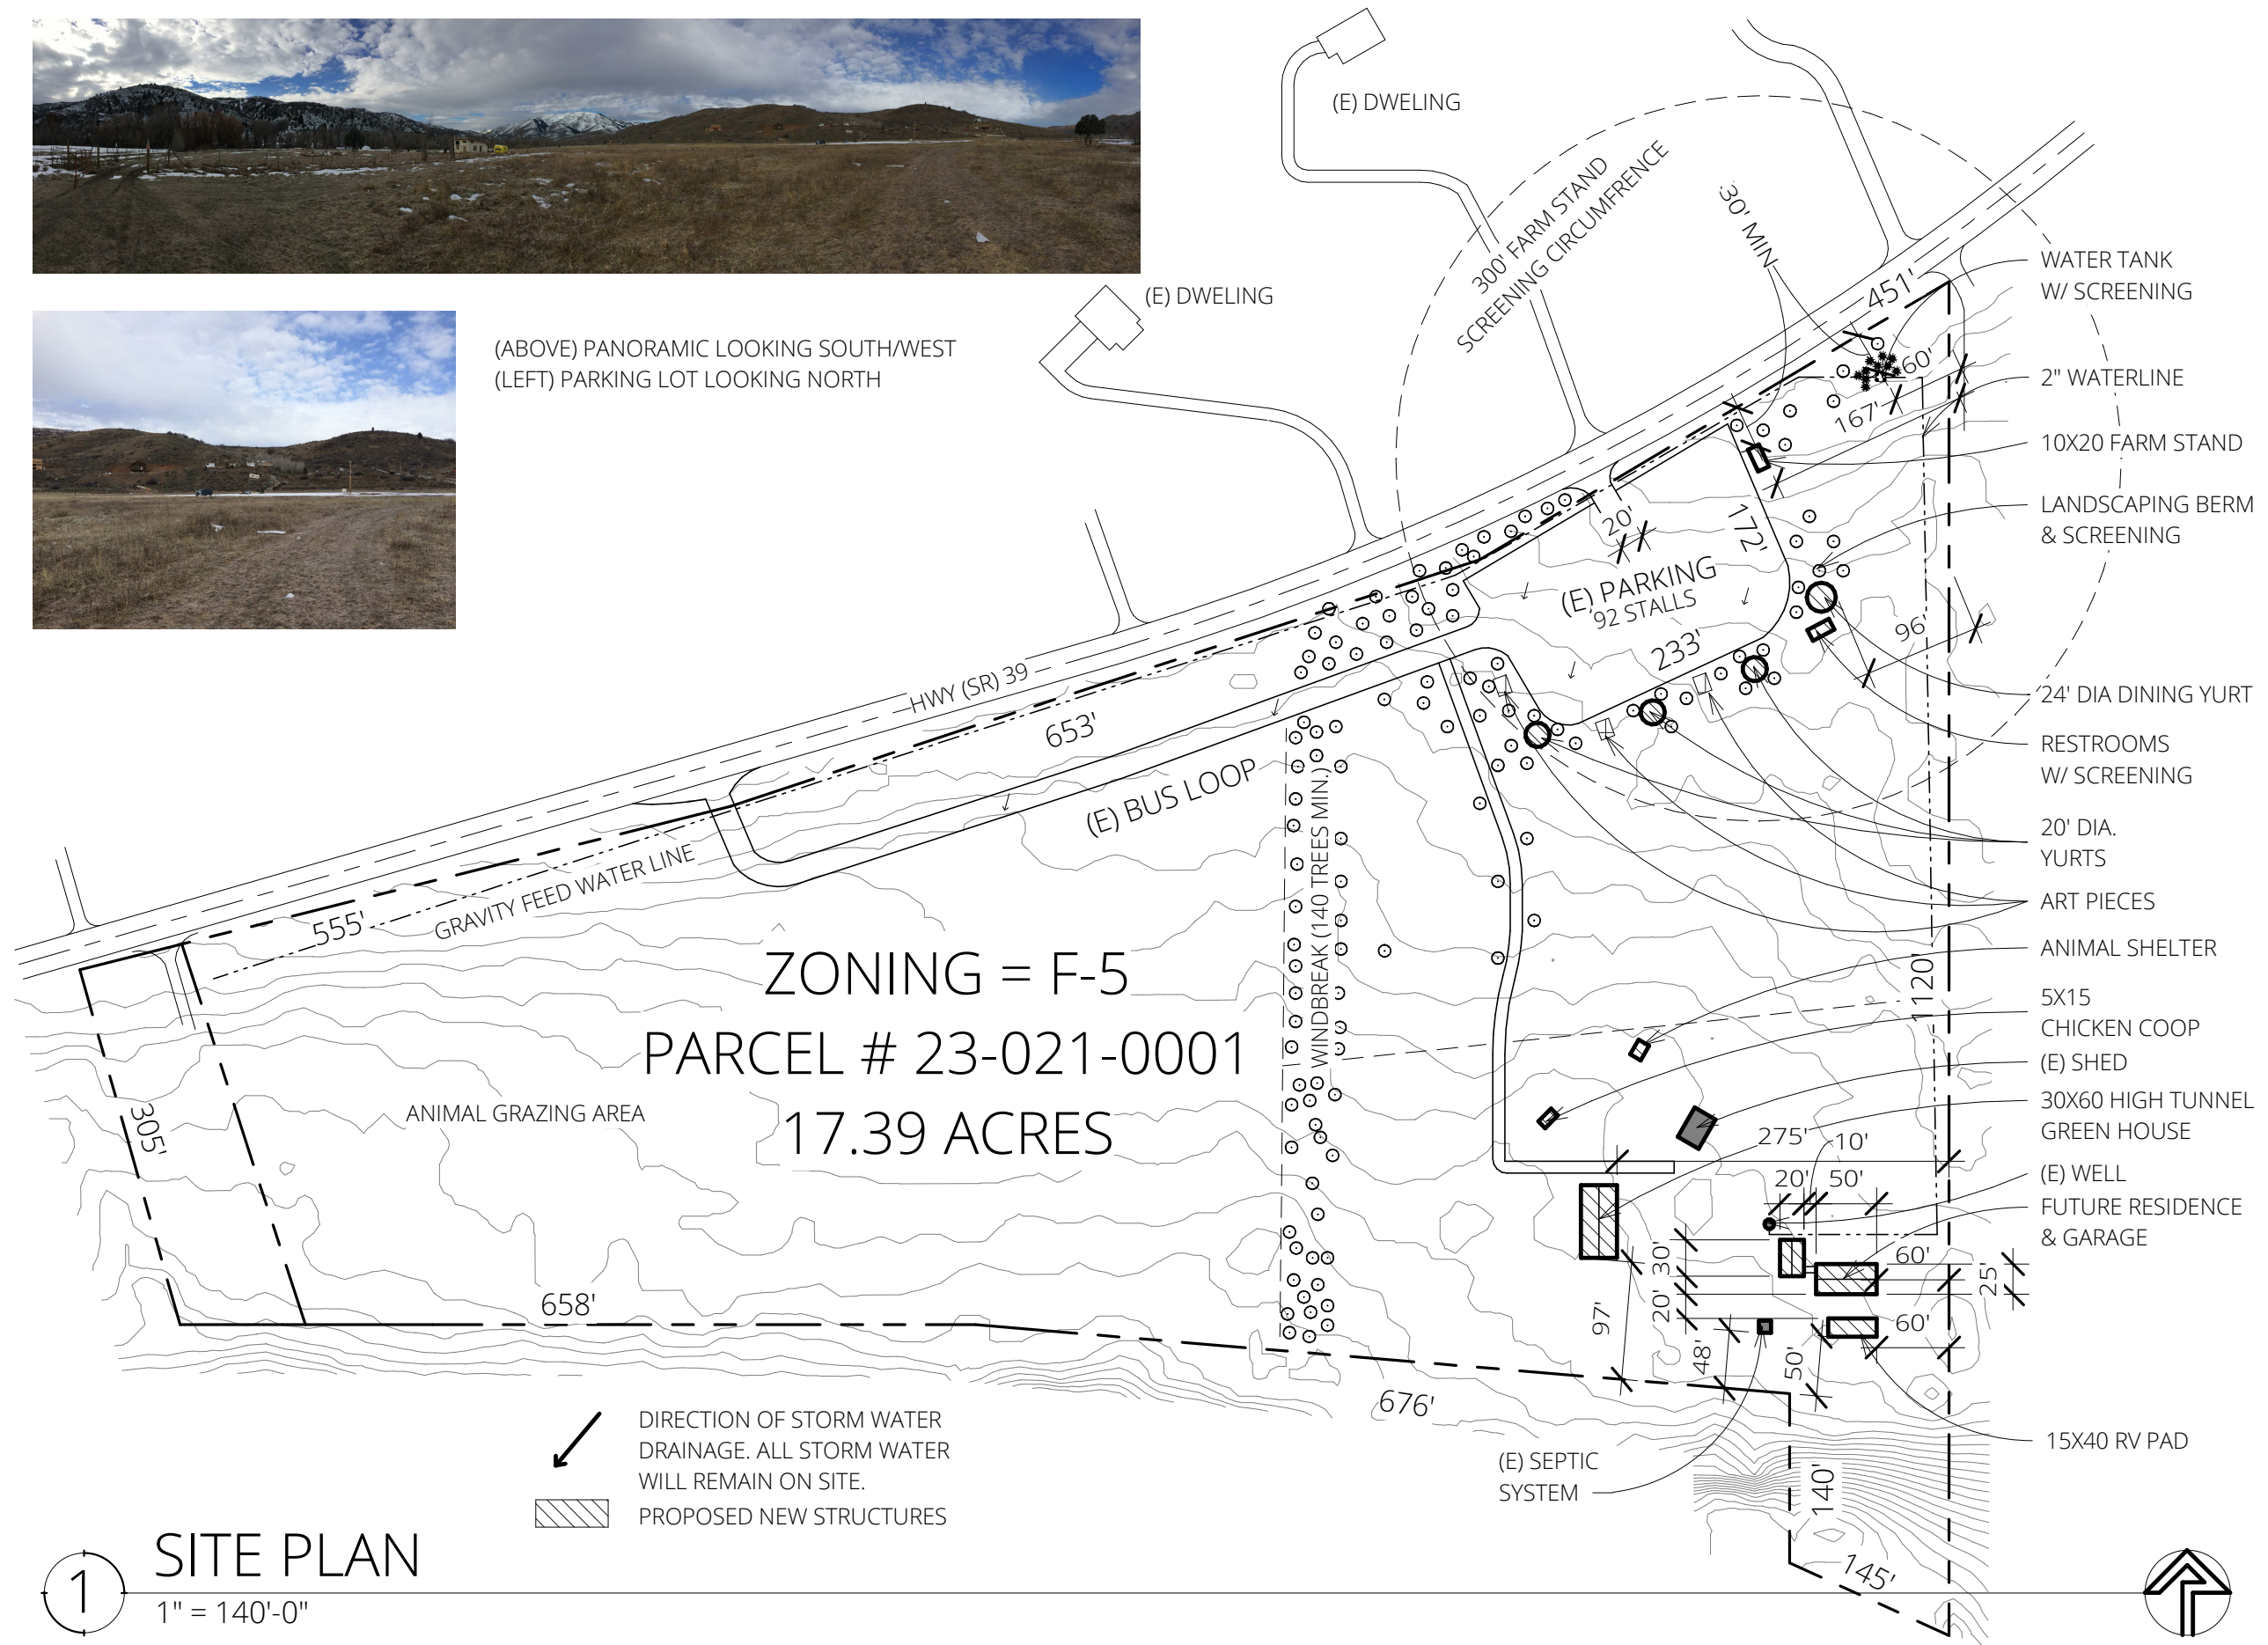

DIRECTION OF STORM WATER DRAINAGE. ALL STORM WATER WILL REMAIN ON SITE.
 PROPOSED NEW STRUCTURES

SITE PLAN
 1" = 140'-0"



DANCING MOOSE FARM
 ART & ECOLOGY CENTER
 DAN DAILEY
 13485 EAST HWY 39
 HUNTSVILLE, UT

SITE PLAN

CARBON PROJECT # 14-1180

SHEET NUMBER

A102