

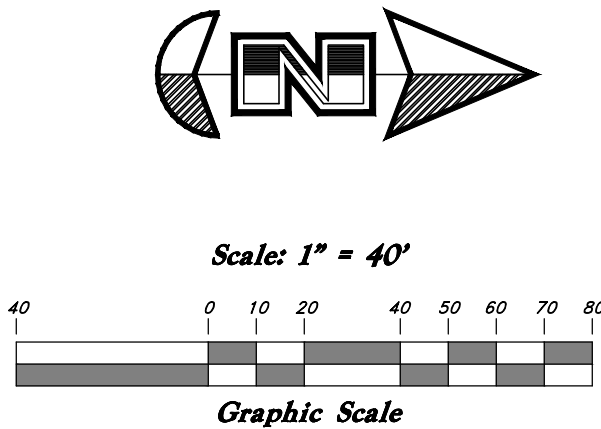


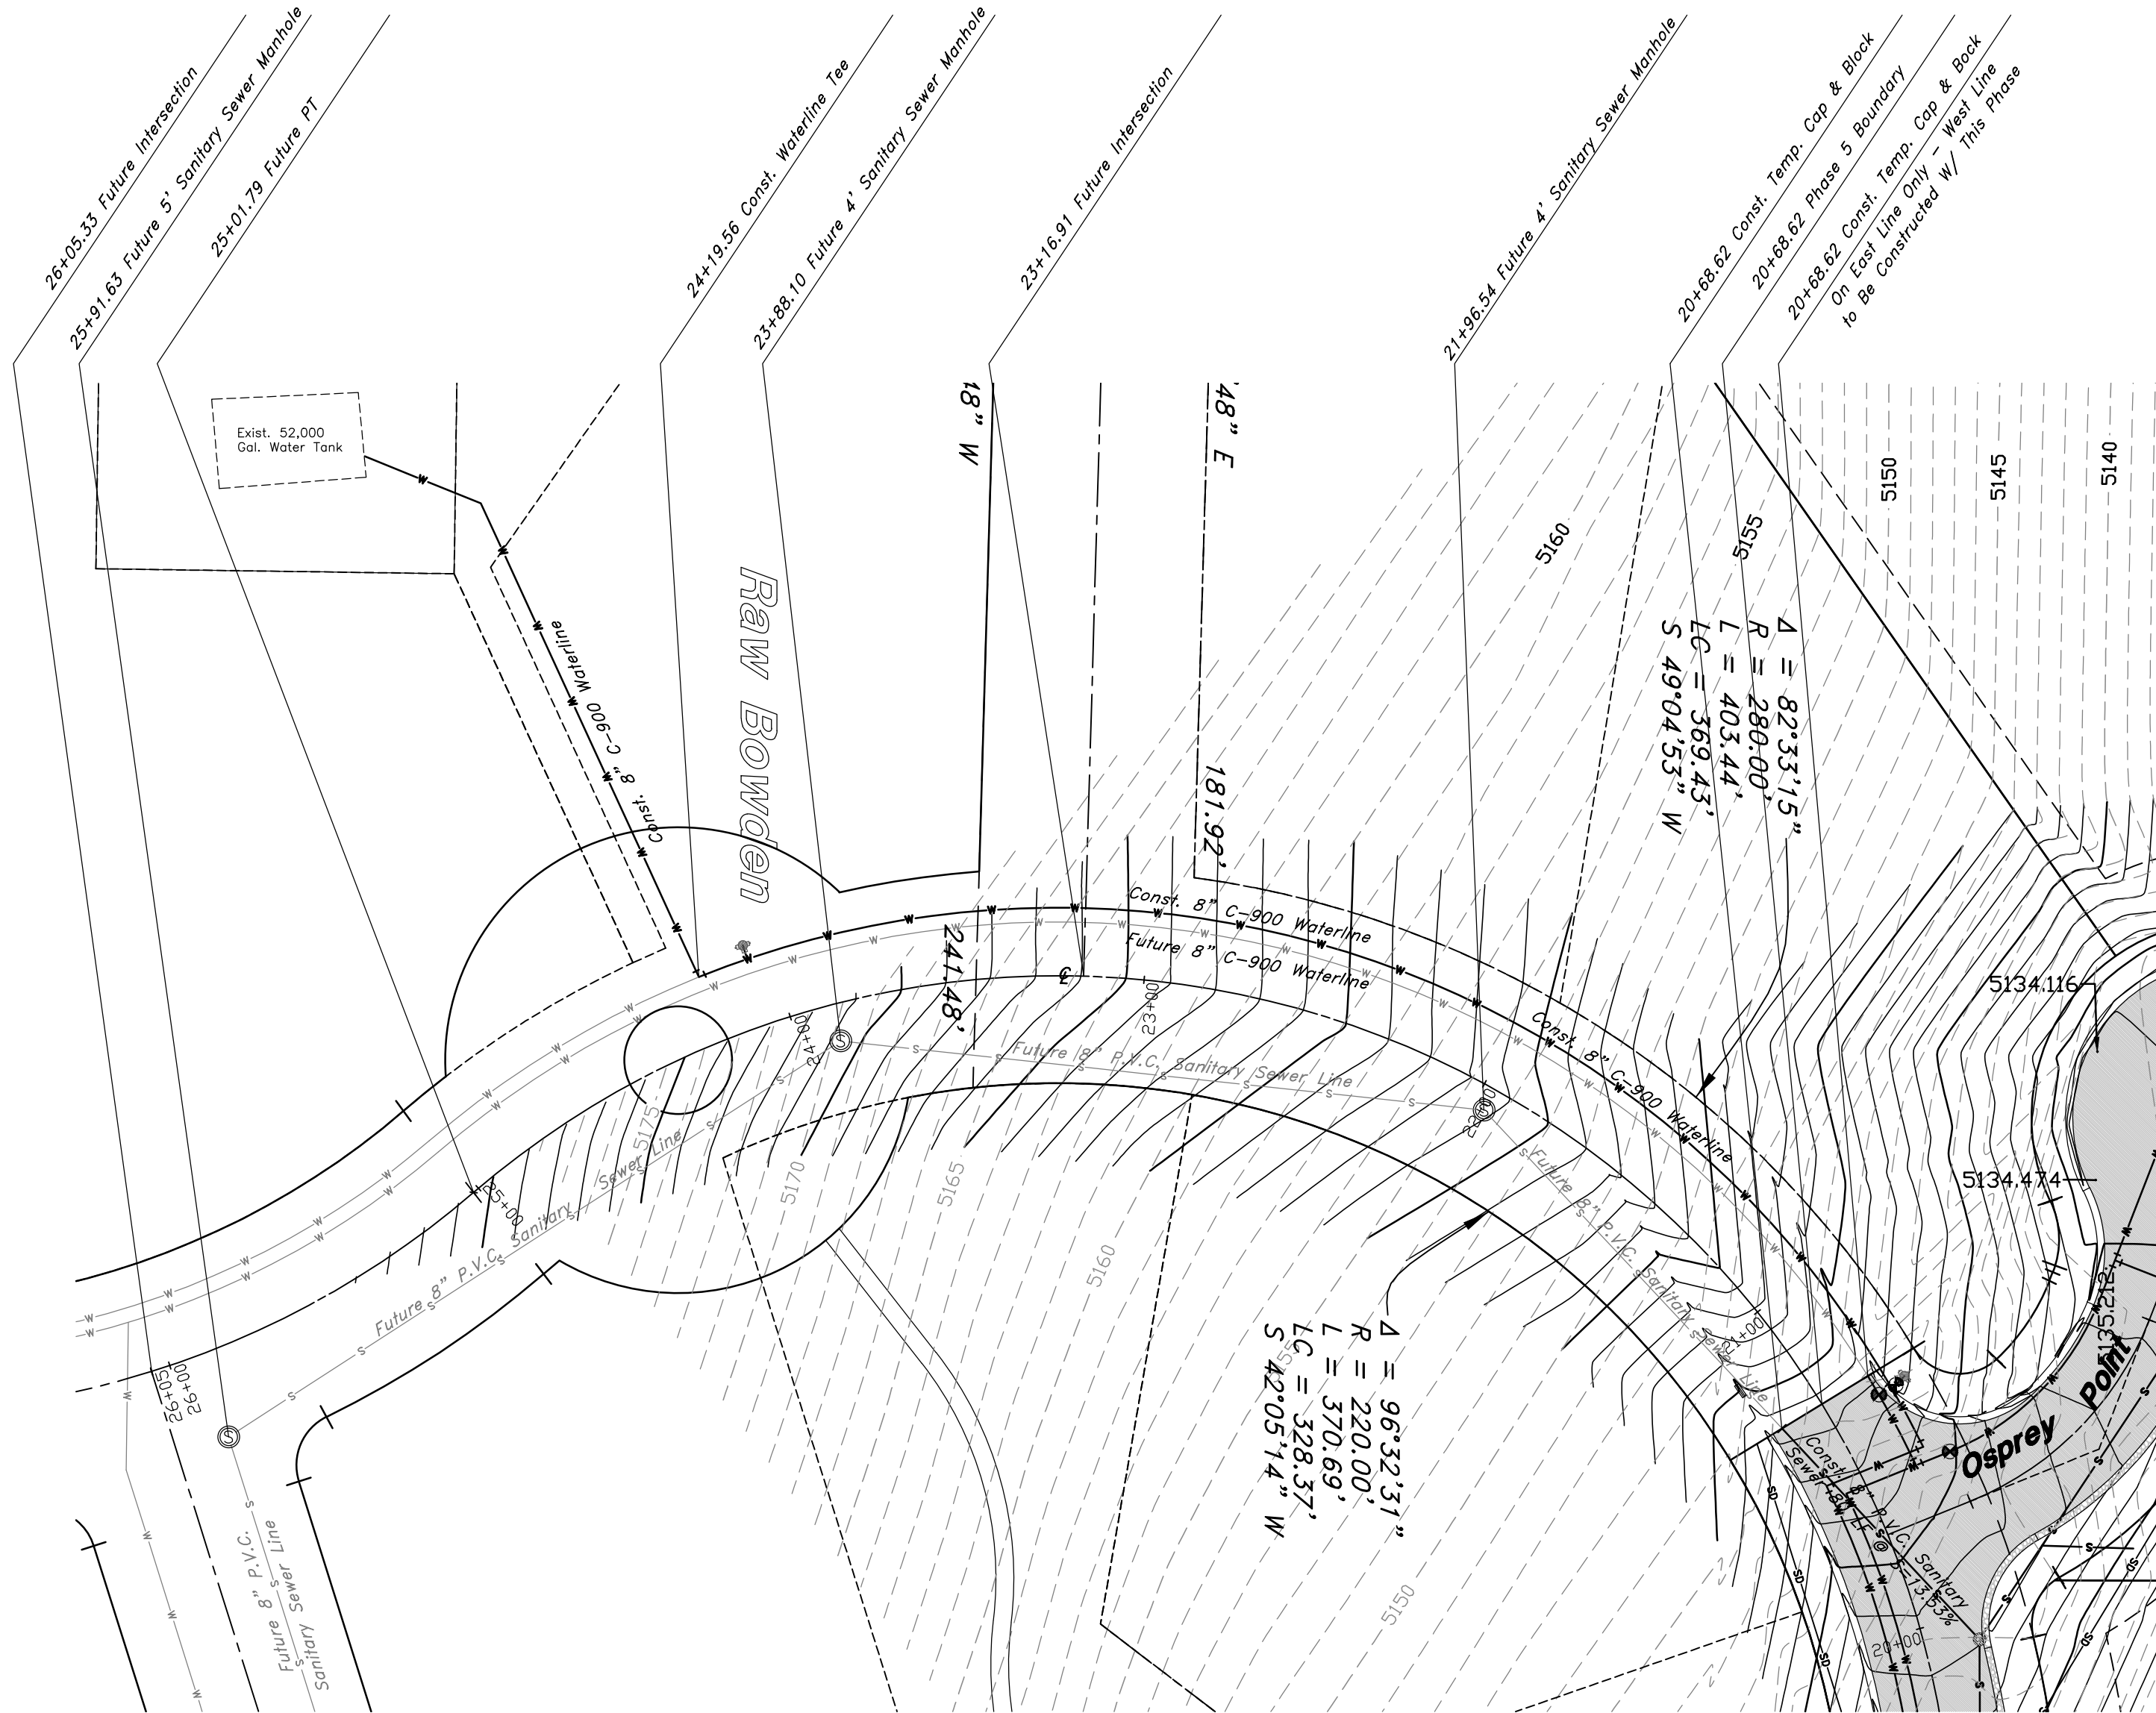

Future Extension of Quail Lane

Future 60' Wide Right of Way

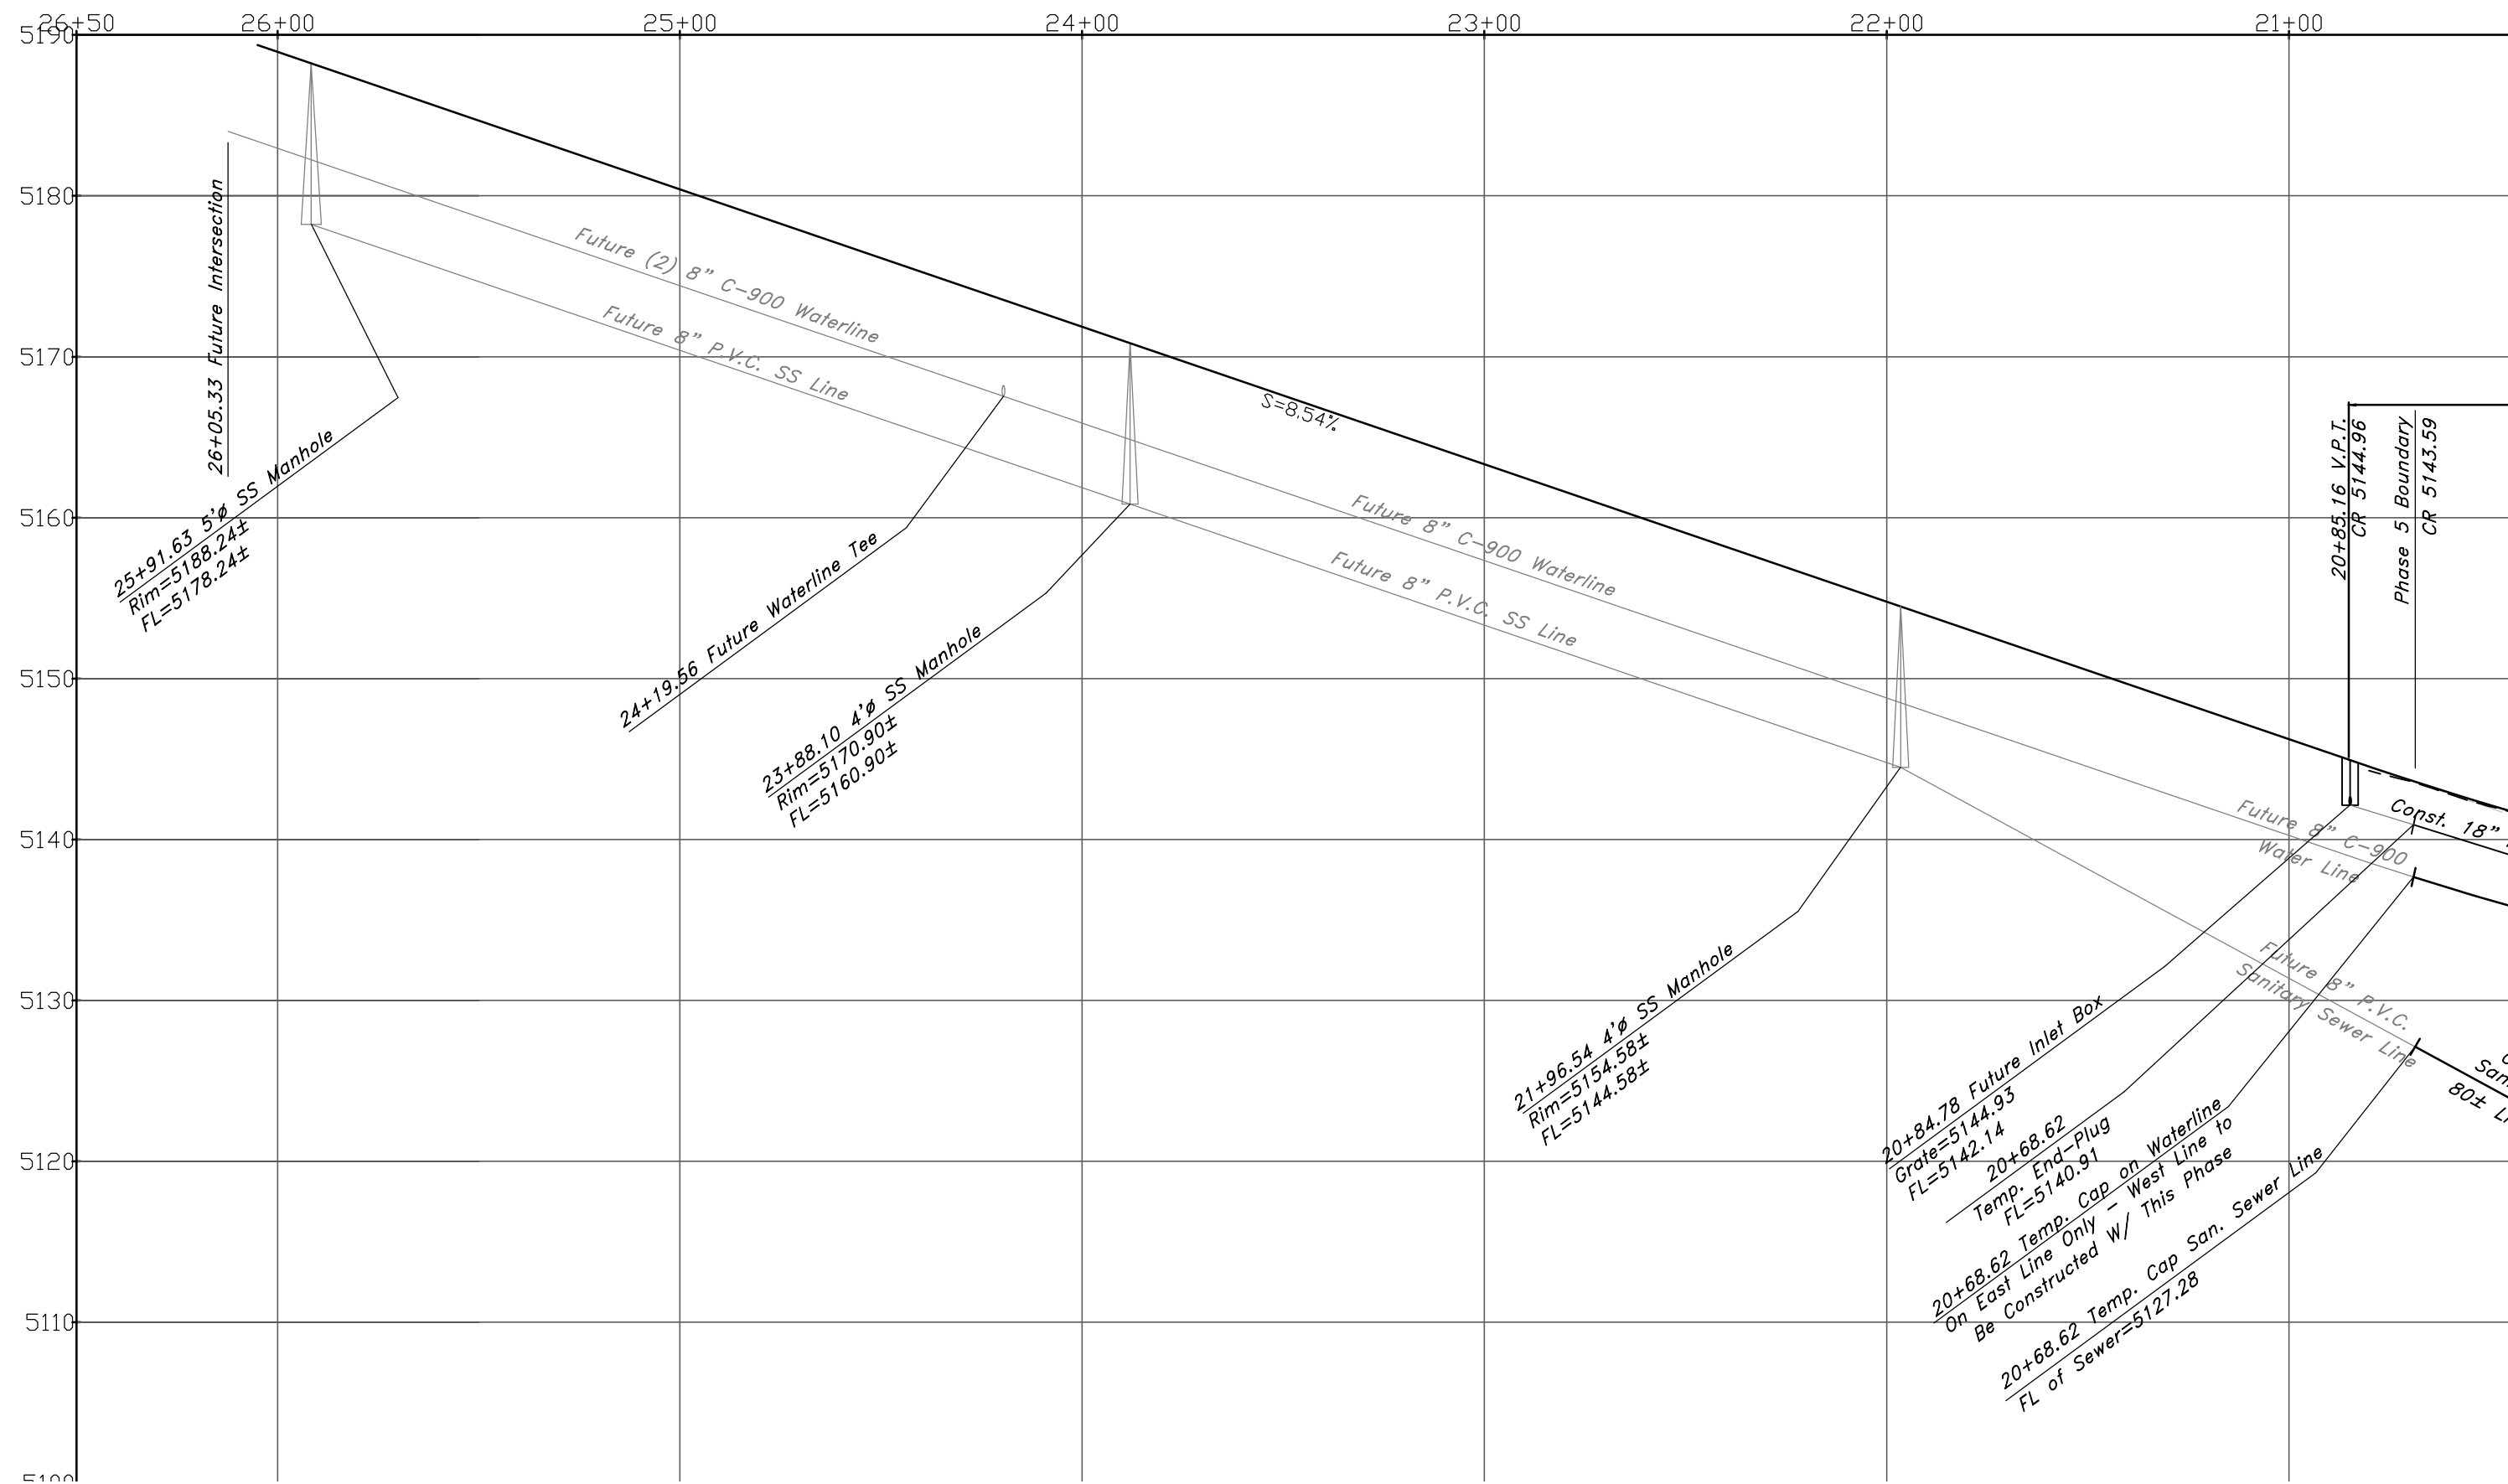

Legend

(Note: All items may not appear on drawing)

- San. Sewer Manhole
- Water Manhole
- Storm Drain Manhole
- Electrical Manhole
- Catch Basins
- Exist. Fire Hydrant
- Exist. Water Valve
- Water Valve
- Sanitary Sewer
- Culinary Water
- Gas Line
- Irrigation Line
- Storm Drain
- Telephone Line
- Secondary Waterline
- Power Line
- Fire Line
- Land Drain
- Power pole w/guy
- Light Pole
- Fence
- Flowline of ditch
- Overhead Power line
- Corrugated Metal Pipe
- Concrete Pipe
- CP
- DI
- Polyvinyl Chloride
- Top of Asphalt
- Edge of Asphalt
- Centerline
- Flowline
- Finish Floor
- Top of Curb
- TWL
- Top of Walk
- Top of Concrete
- Natural Ground
- Finish Contour
- Exist. Contour
- Exist. Grade
- Exist. Grade
- Ridge Line
- Direction of Flow
- Existing Asphalt
- New Asphalt
- Heavy Duty Asphalt
- Concrete
- Open Face
- Curb & Gutter

Plan and Profile

The Chalets at Ski Lake Phase 5

A part of the Southwest 1/4 of Section 13, a part of the Northeast 1/4 of Section 23, and a part of the Northwest 1/4 of Section 24, T6N, R1E, SLB&M, U.S. Survey



GREAT BASIN ENGINEERING NORTH

CONSULTING ENGINEERS AND SURVEYORS

5746 South 1475 East - Suite 200

Ogden, Utah 84403

P.O. Box 150048, Ogden, Utah 84415

Ogden (801)394-4515 Salt Lake City (801)921-0222 Fax (801)392-7544

SCALE : **1" = 40'**

DATE : **24 Jun, 2009**

DRWG. NO.

DRAWN : **MRK**

REVISIONS : **2 Nov, 2011**

96N120 PH 5

2

of 6