
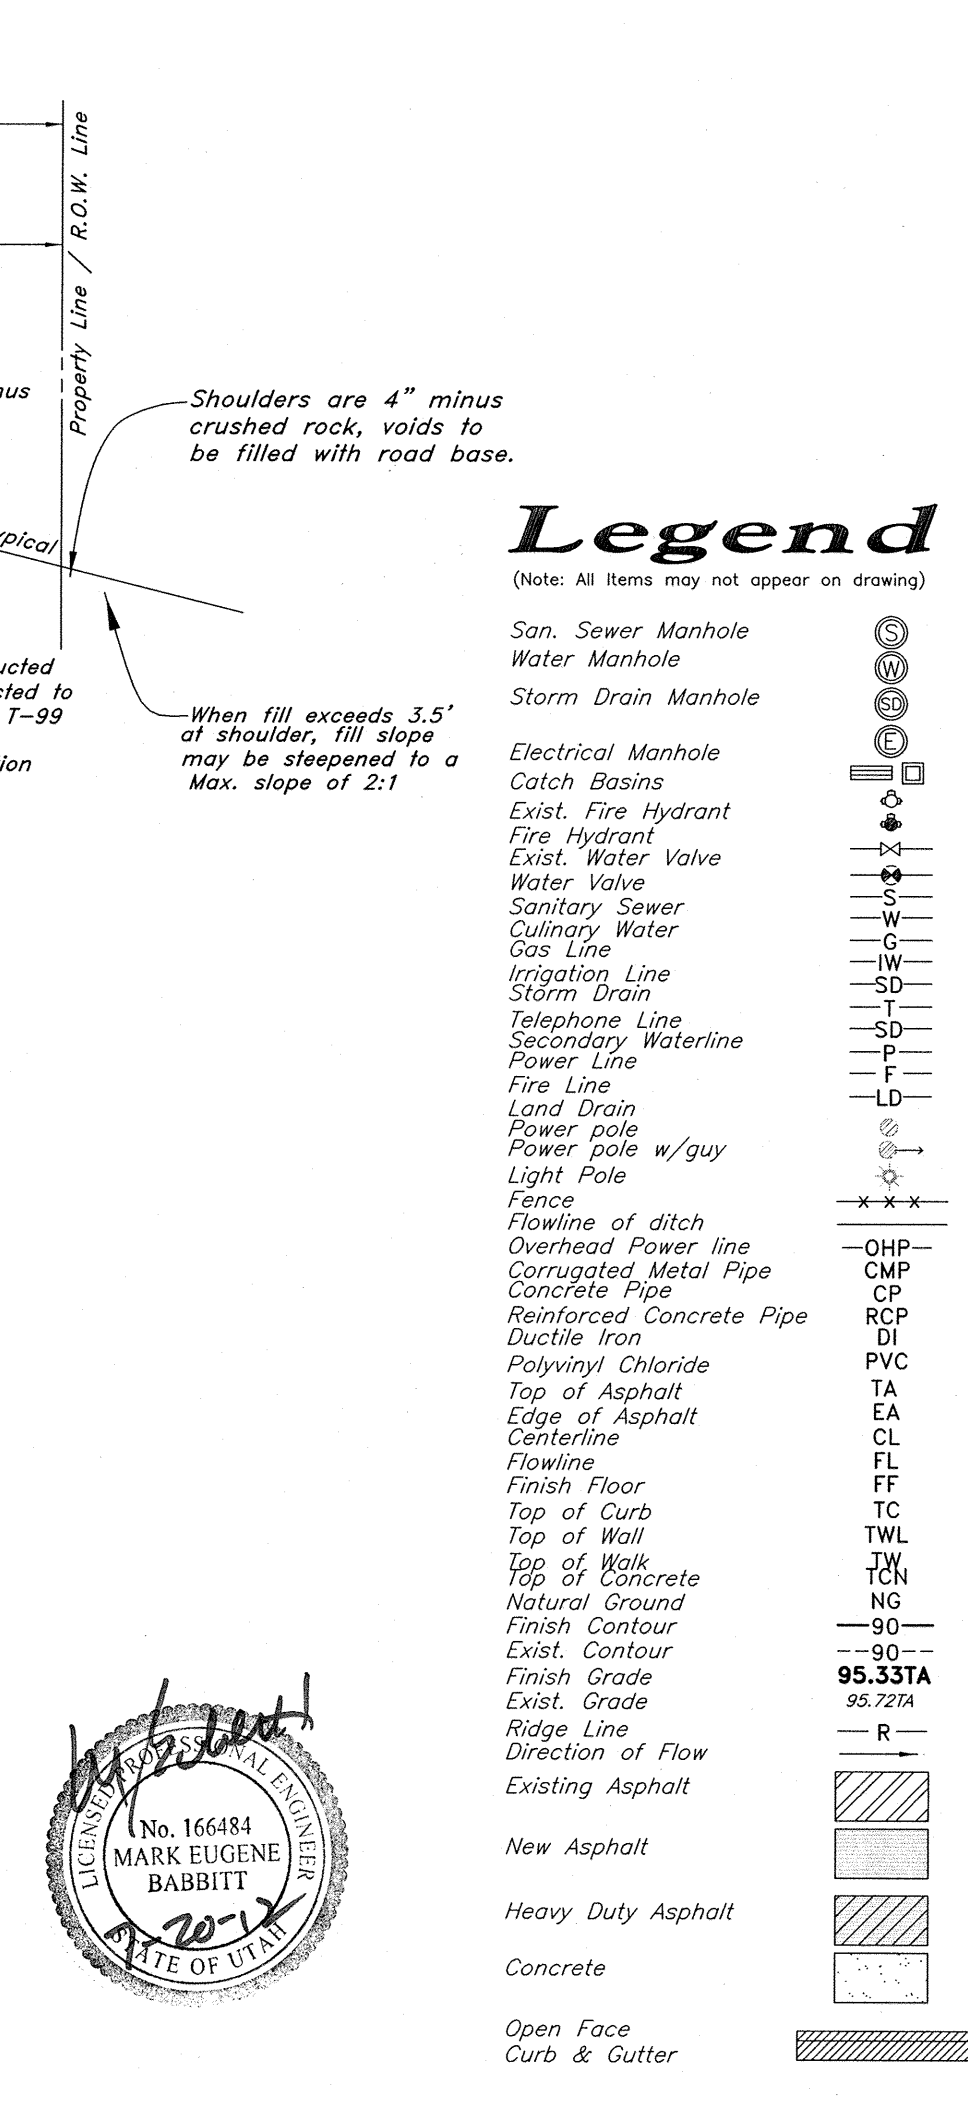
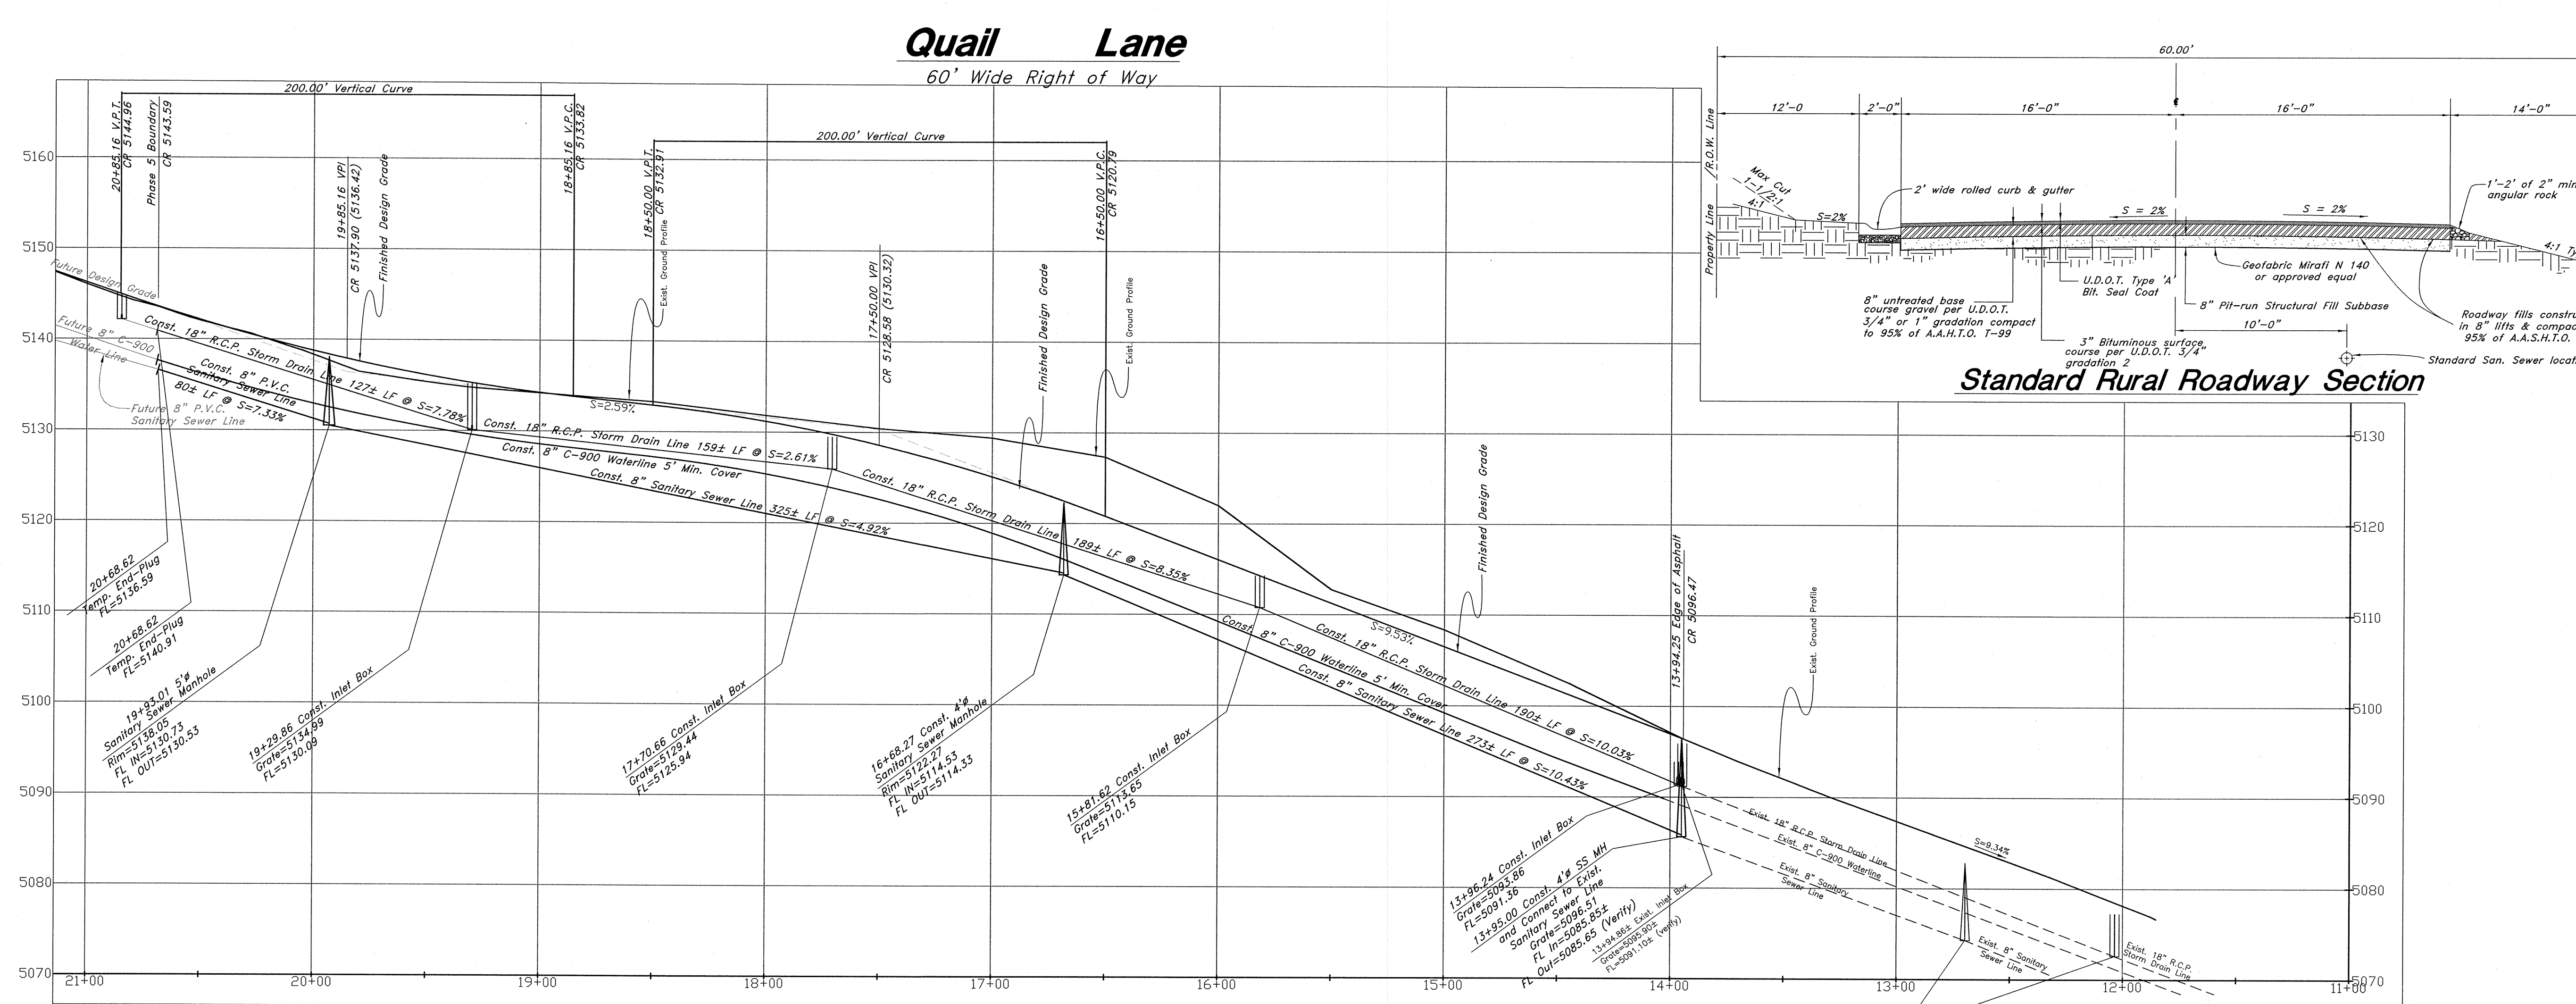
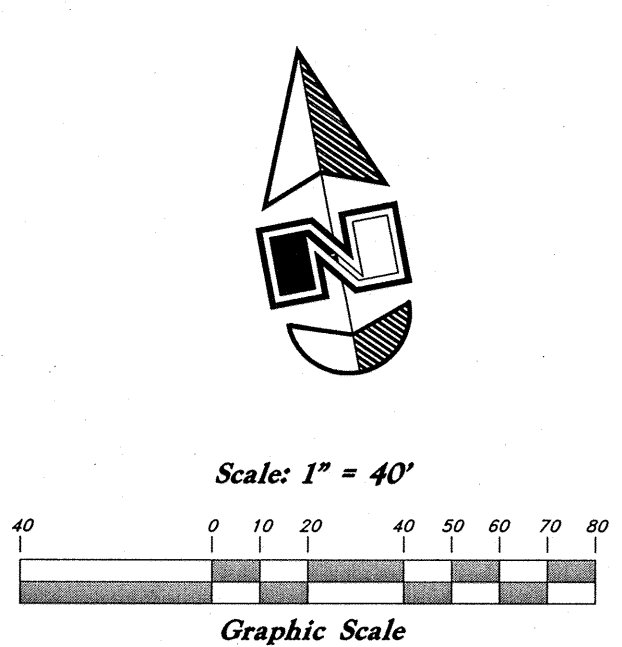


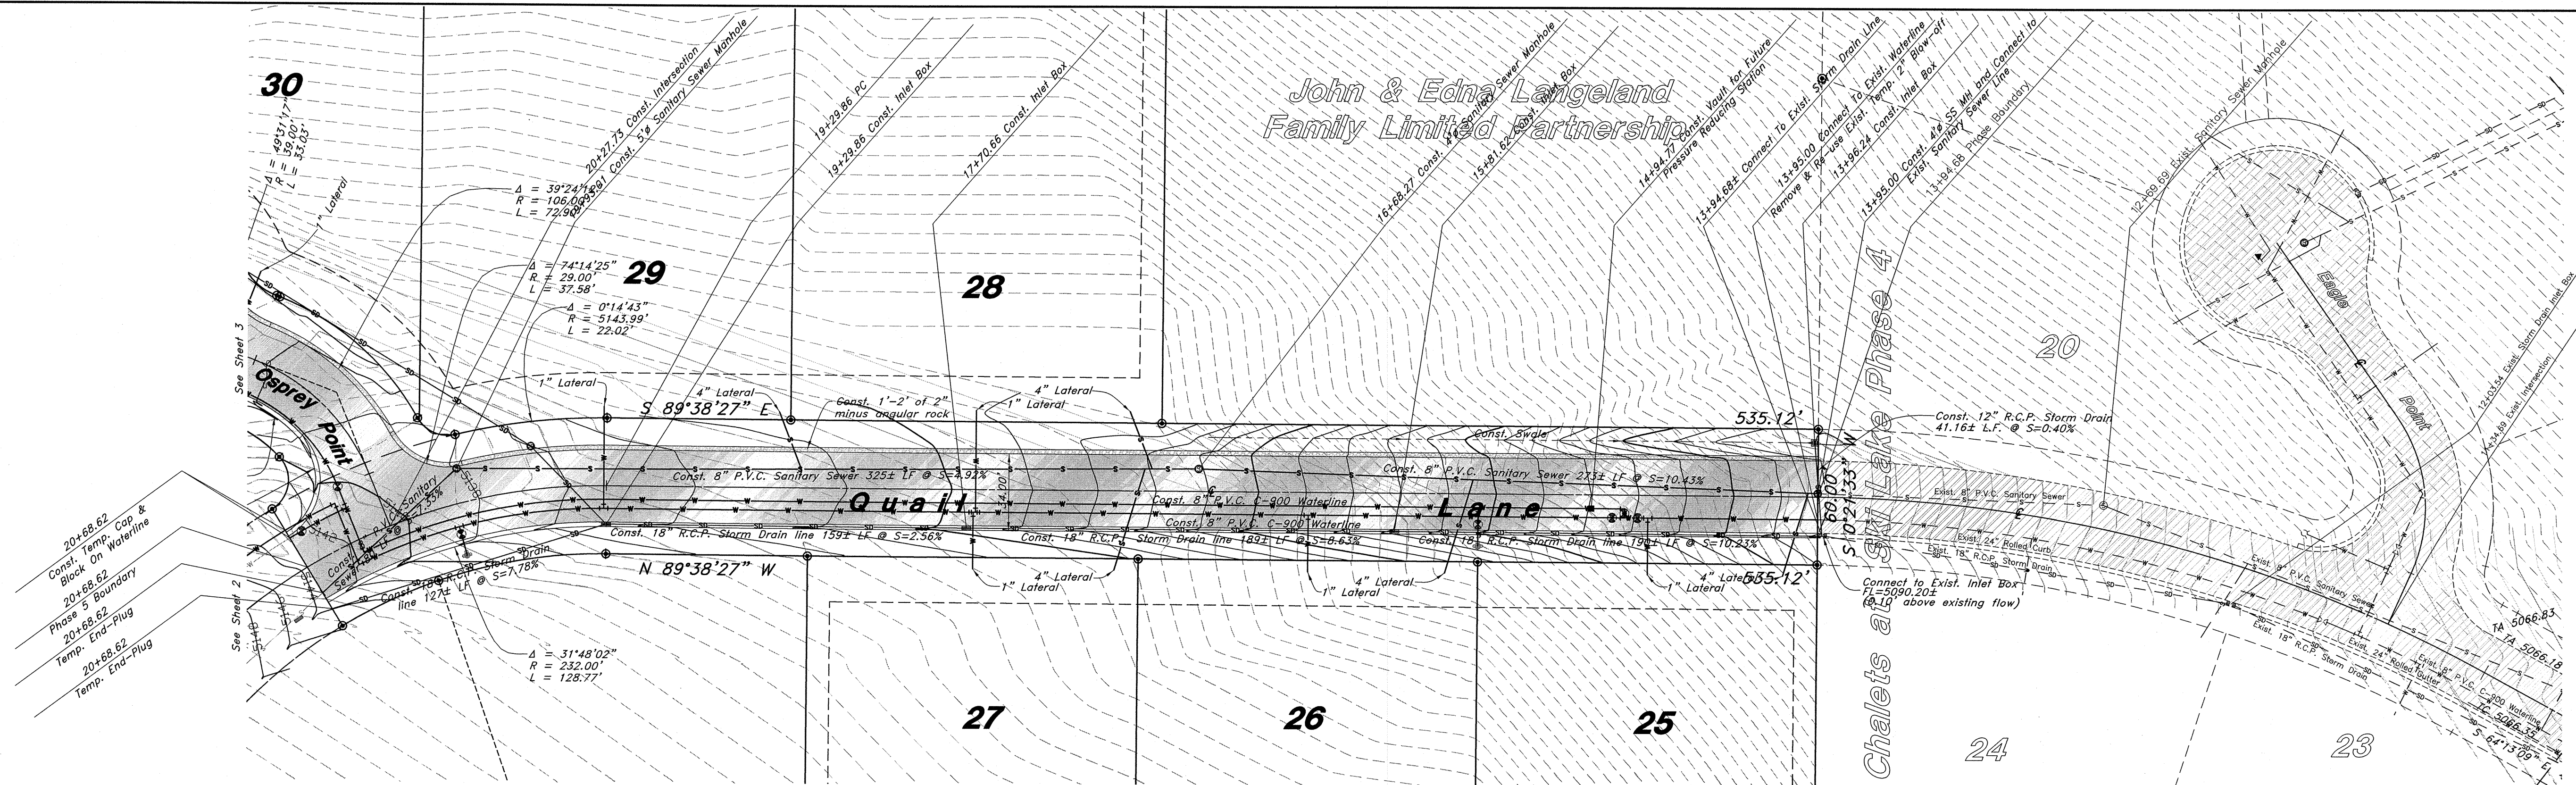

### Plan and Profile

**GREAT BASIN ENGINEERING NORTH**  
CONSULTING ENGINEERS AND SURVEYORS  
5746 South 1475 East - Suite 200  
Ogden, Utah 84403  
P.O. Box 150046, Ogden, Utah 84415  
Ogden (801)394-4515 Salt Lake City (801)381-0222 Fax (801)392-7244

**The Chalets at Ski Lake Phase 5**  
A part of the Southwest 1/4 of Section 13, a part of the Northeast 1/4 of Section 23, and a part of the Northwest 1/4 of Section 24, T6N, R1E, SLB&M, U.S. Survey

SCALE: **1" = 40'**  
DATE: **24 Jun, 2009**  
DRAWN: **MRK**  
REVISIONS: **20 July, 2012**  
DRWG. NO. **96N120 PH 5**

1  
of 6