



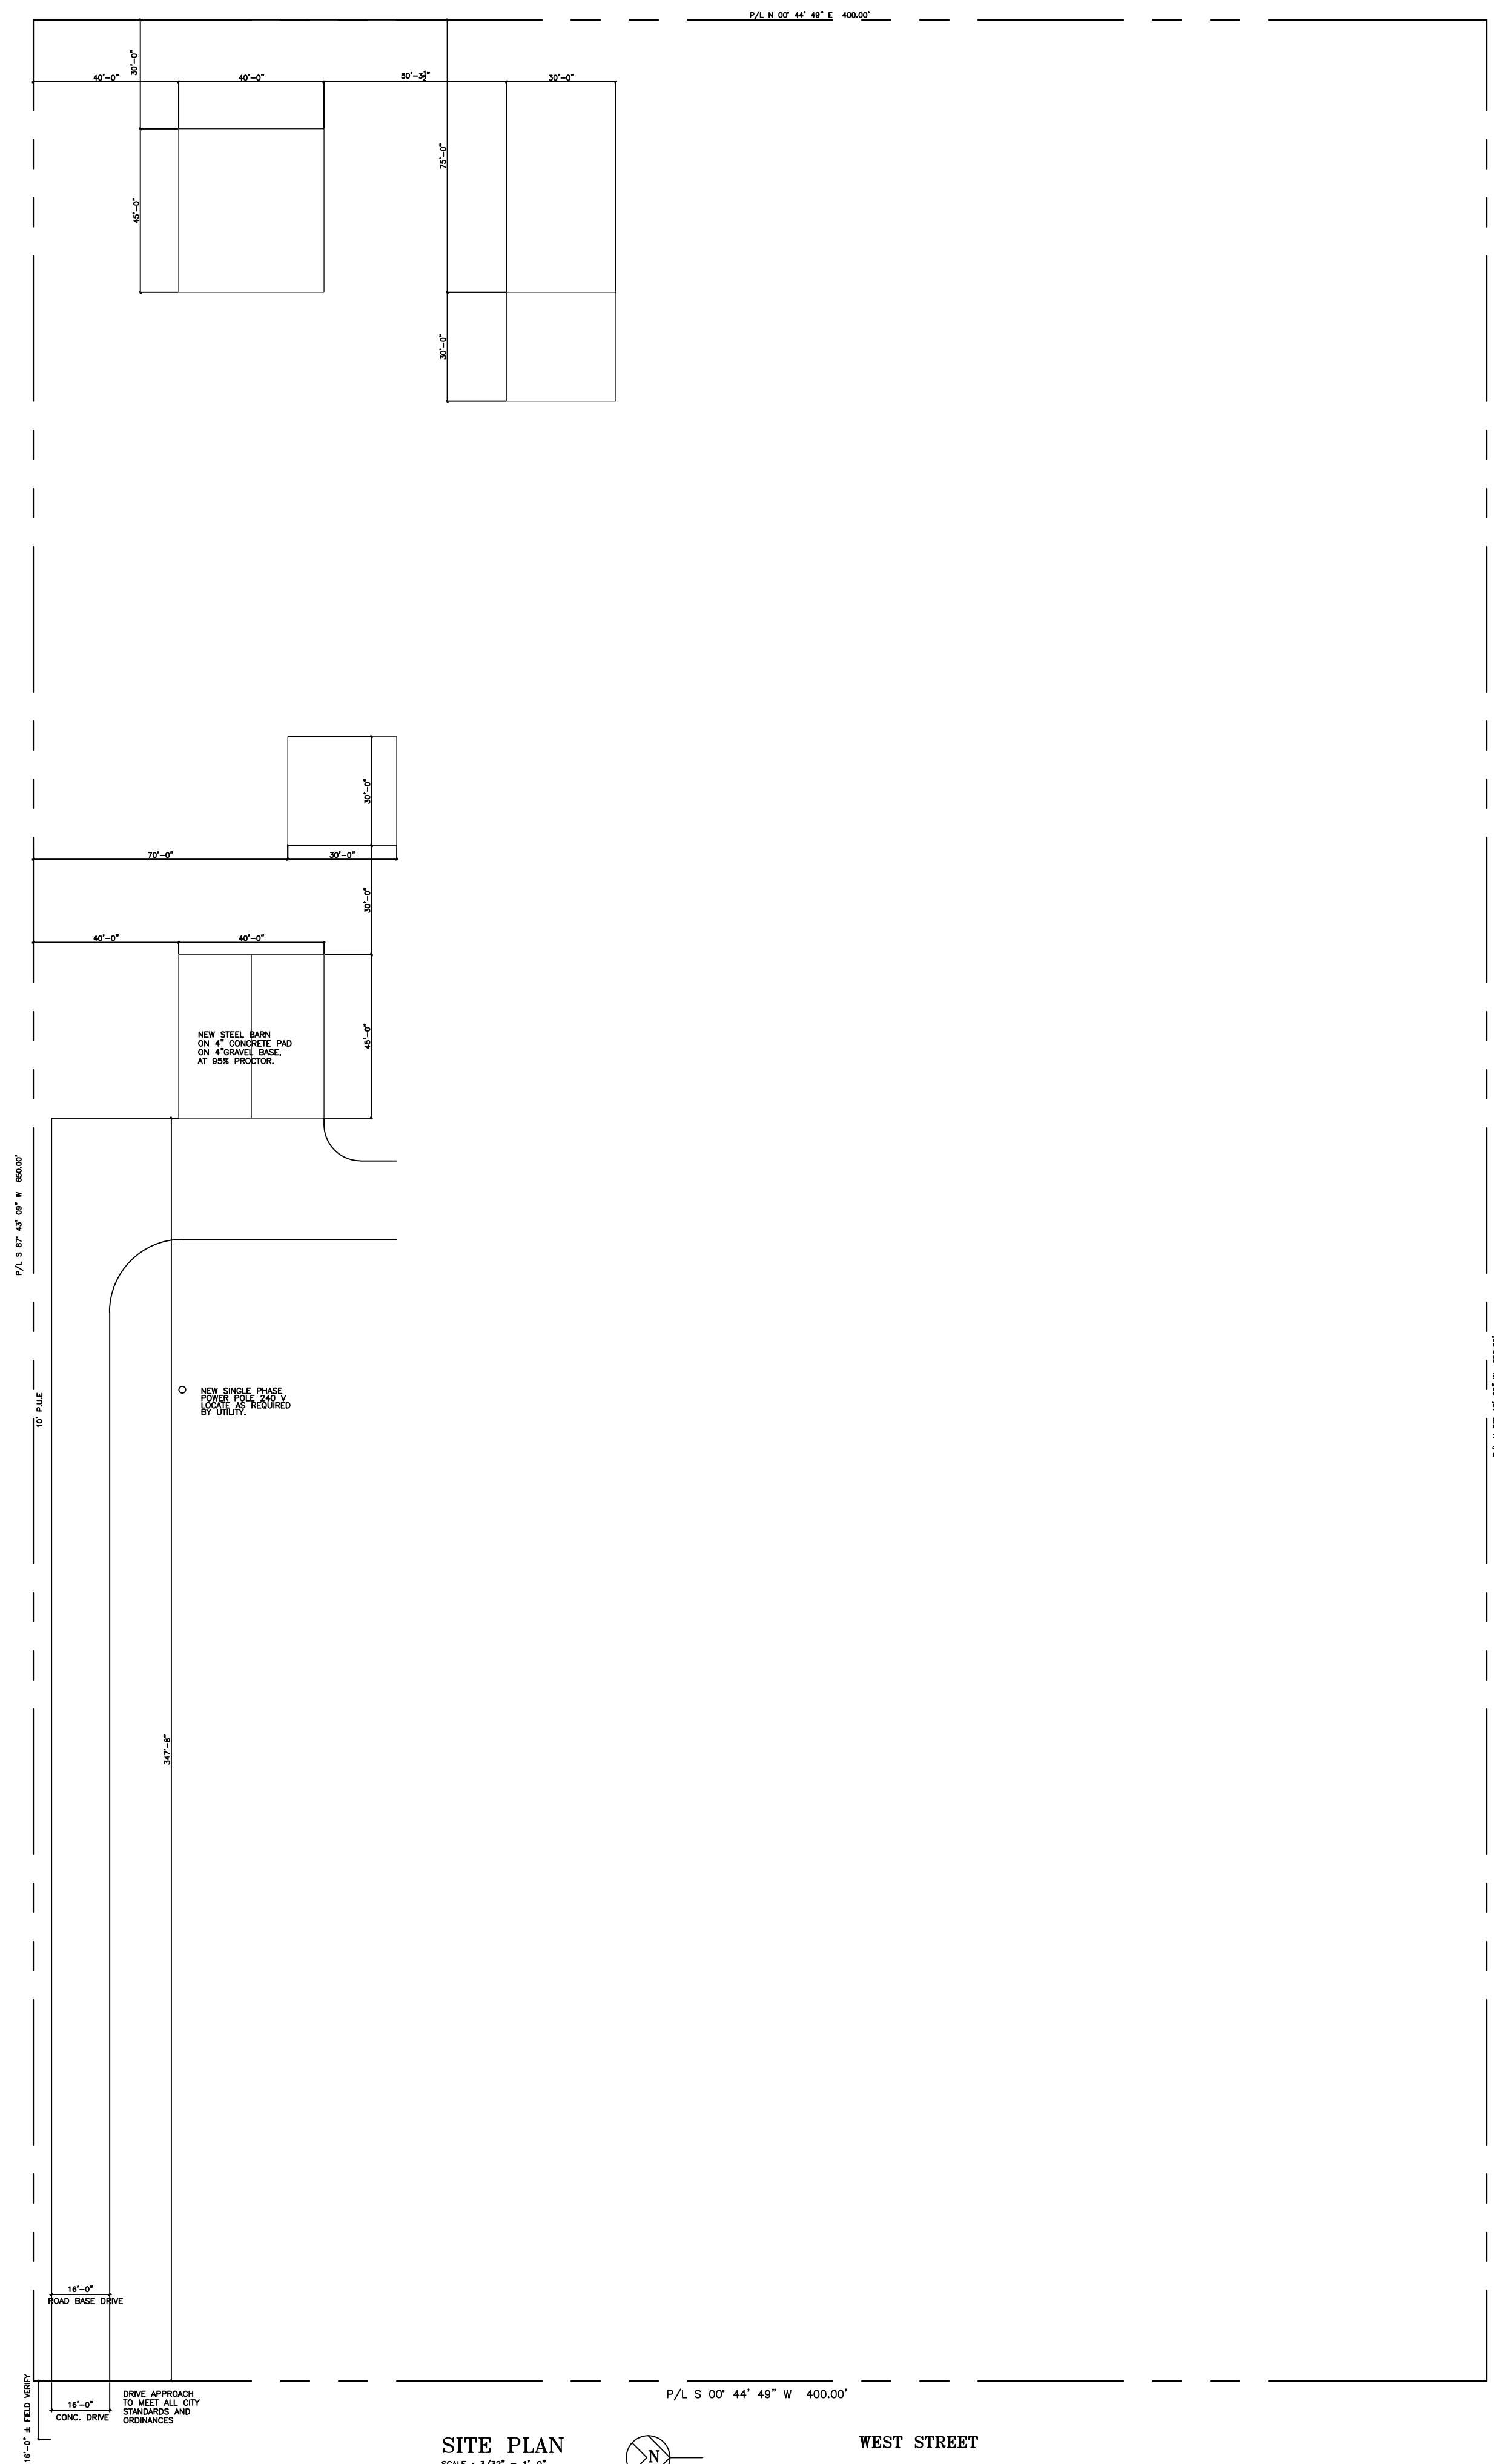

SITE PLAN
SCALE : 3/32" = 1'-0"

 

WEST STREET

SHEET NUMBER	T1	SHEET 1 OF 8	
<i>NEW BARN FOR:</i> <i>JUSTEN & LAUREL SELMAN</i> -- --			<i>TAC DRAFTING AND DESIGN</i> <i>3745 SOUTH MARKET STREET WEST VALLEY CITY, UTAH 84119 PHONE: 801.965.9928 FAX: 801.222.8063 EMAIL: TAC DESIGNS 2000@AOL.COM</i>
TITLE: SITE PLAN			DATE: 22 NOV 16 DRAFTER: TJP
			FILE NO.: 052201
			REVISION: