


TOTAL SIGN AREA IS 50 SF +/-

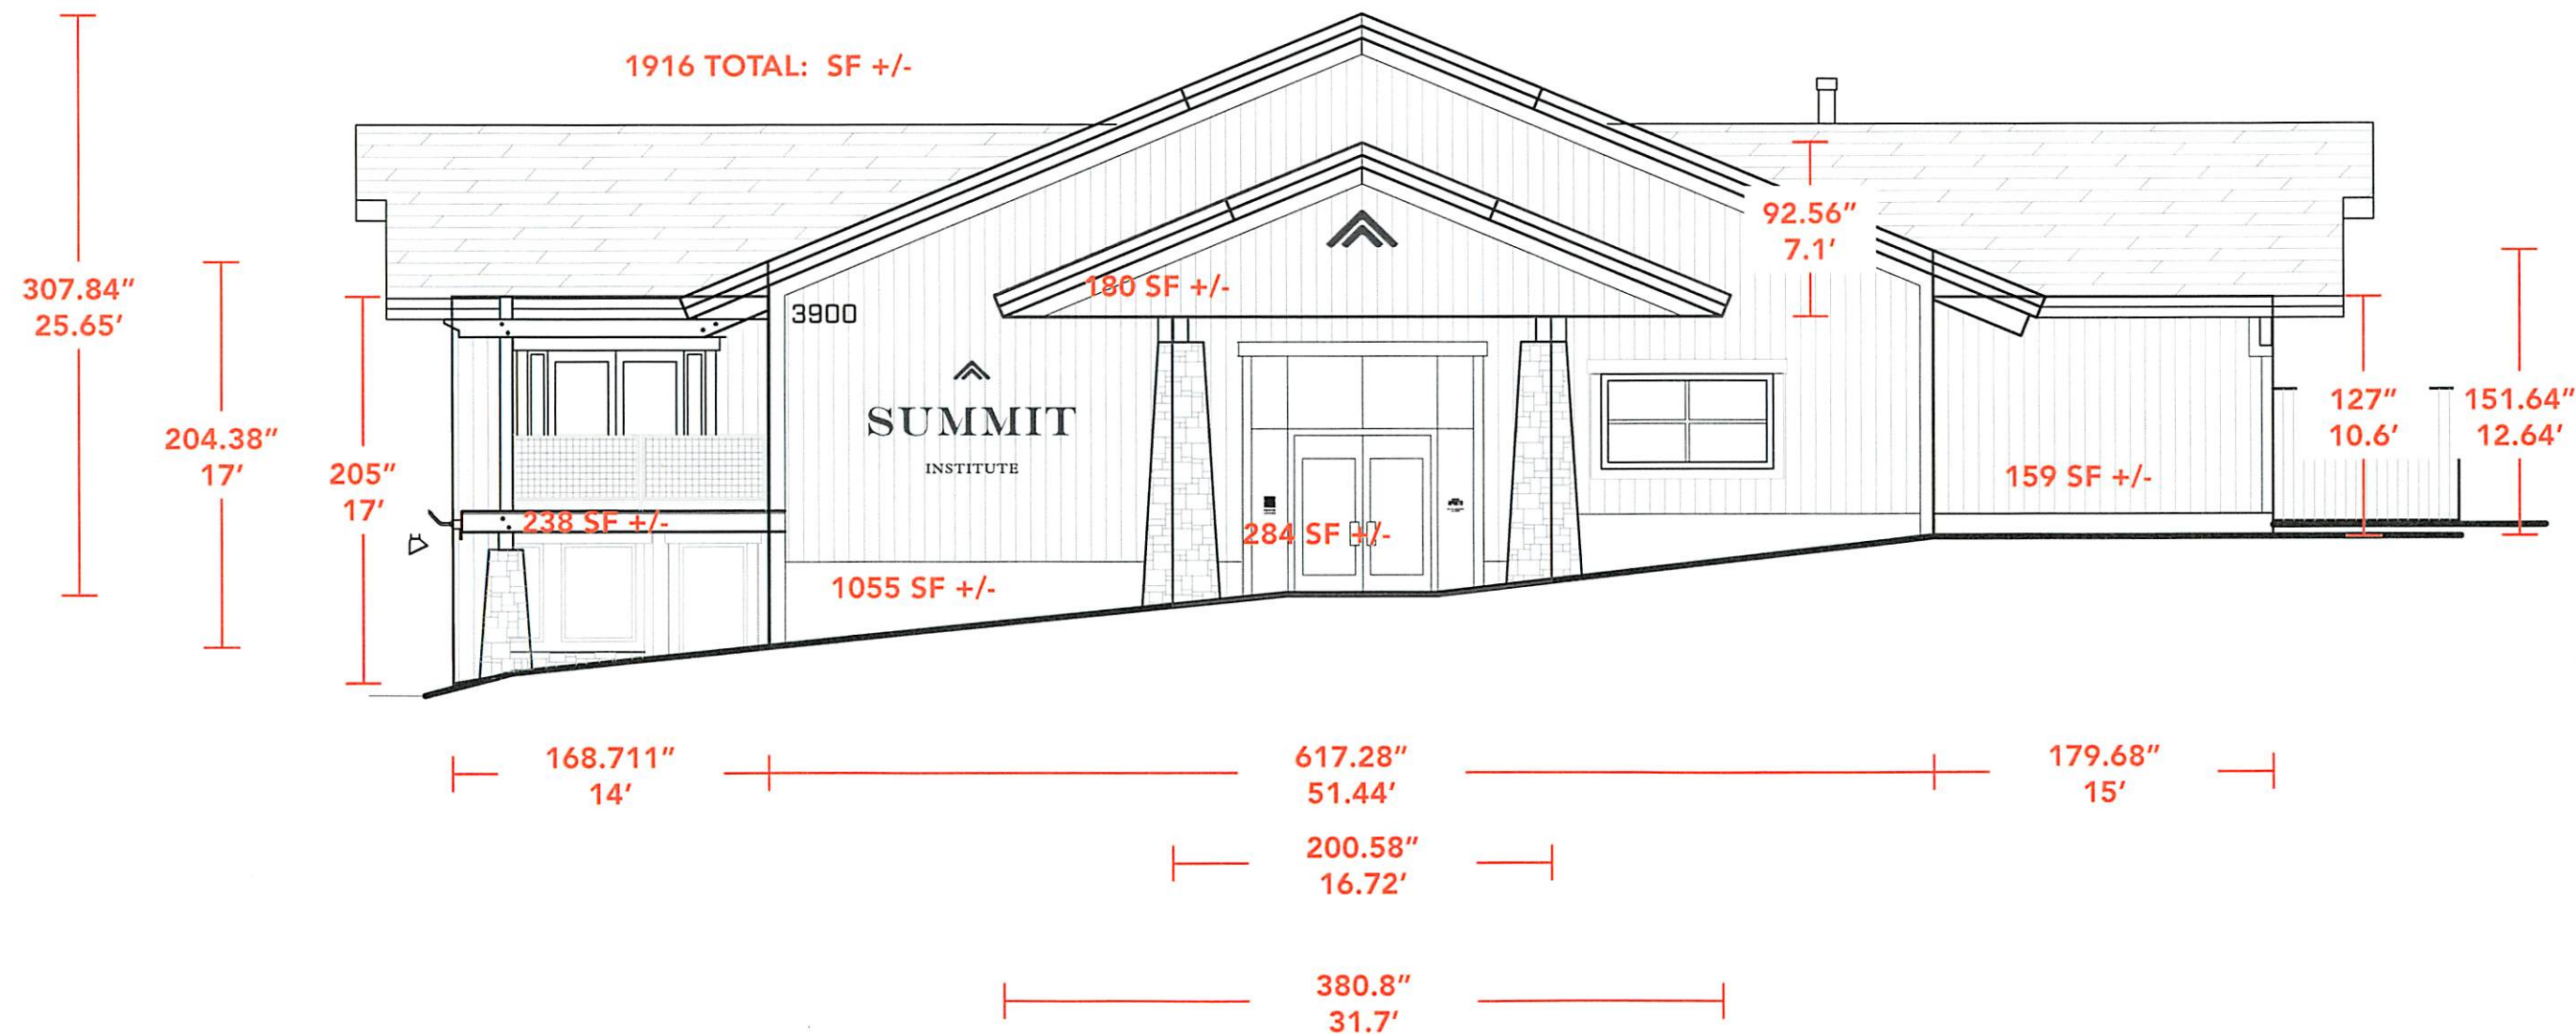

EAST ELEVATION
SCALE: 1/8" = 1'-0"