


1 **NORTHEAST ELEVATION**  
A5 SCALE 1/4"=1'-0"

**EAST ELEVATION**  
A9 SCALE 1/4"=1'-0"

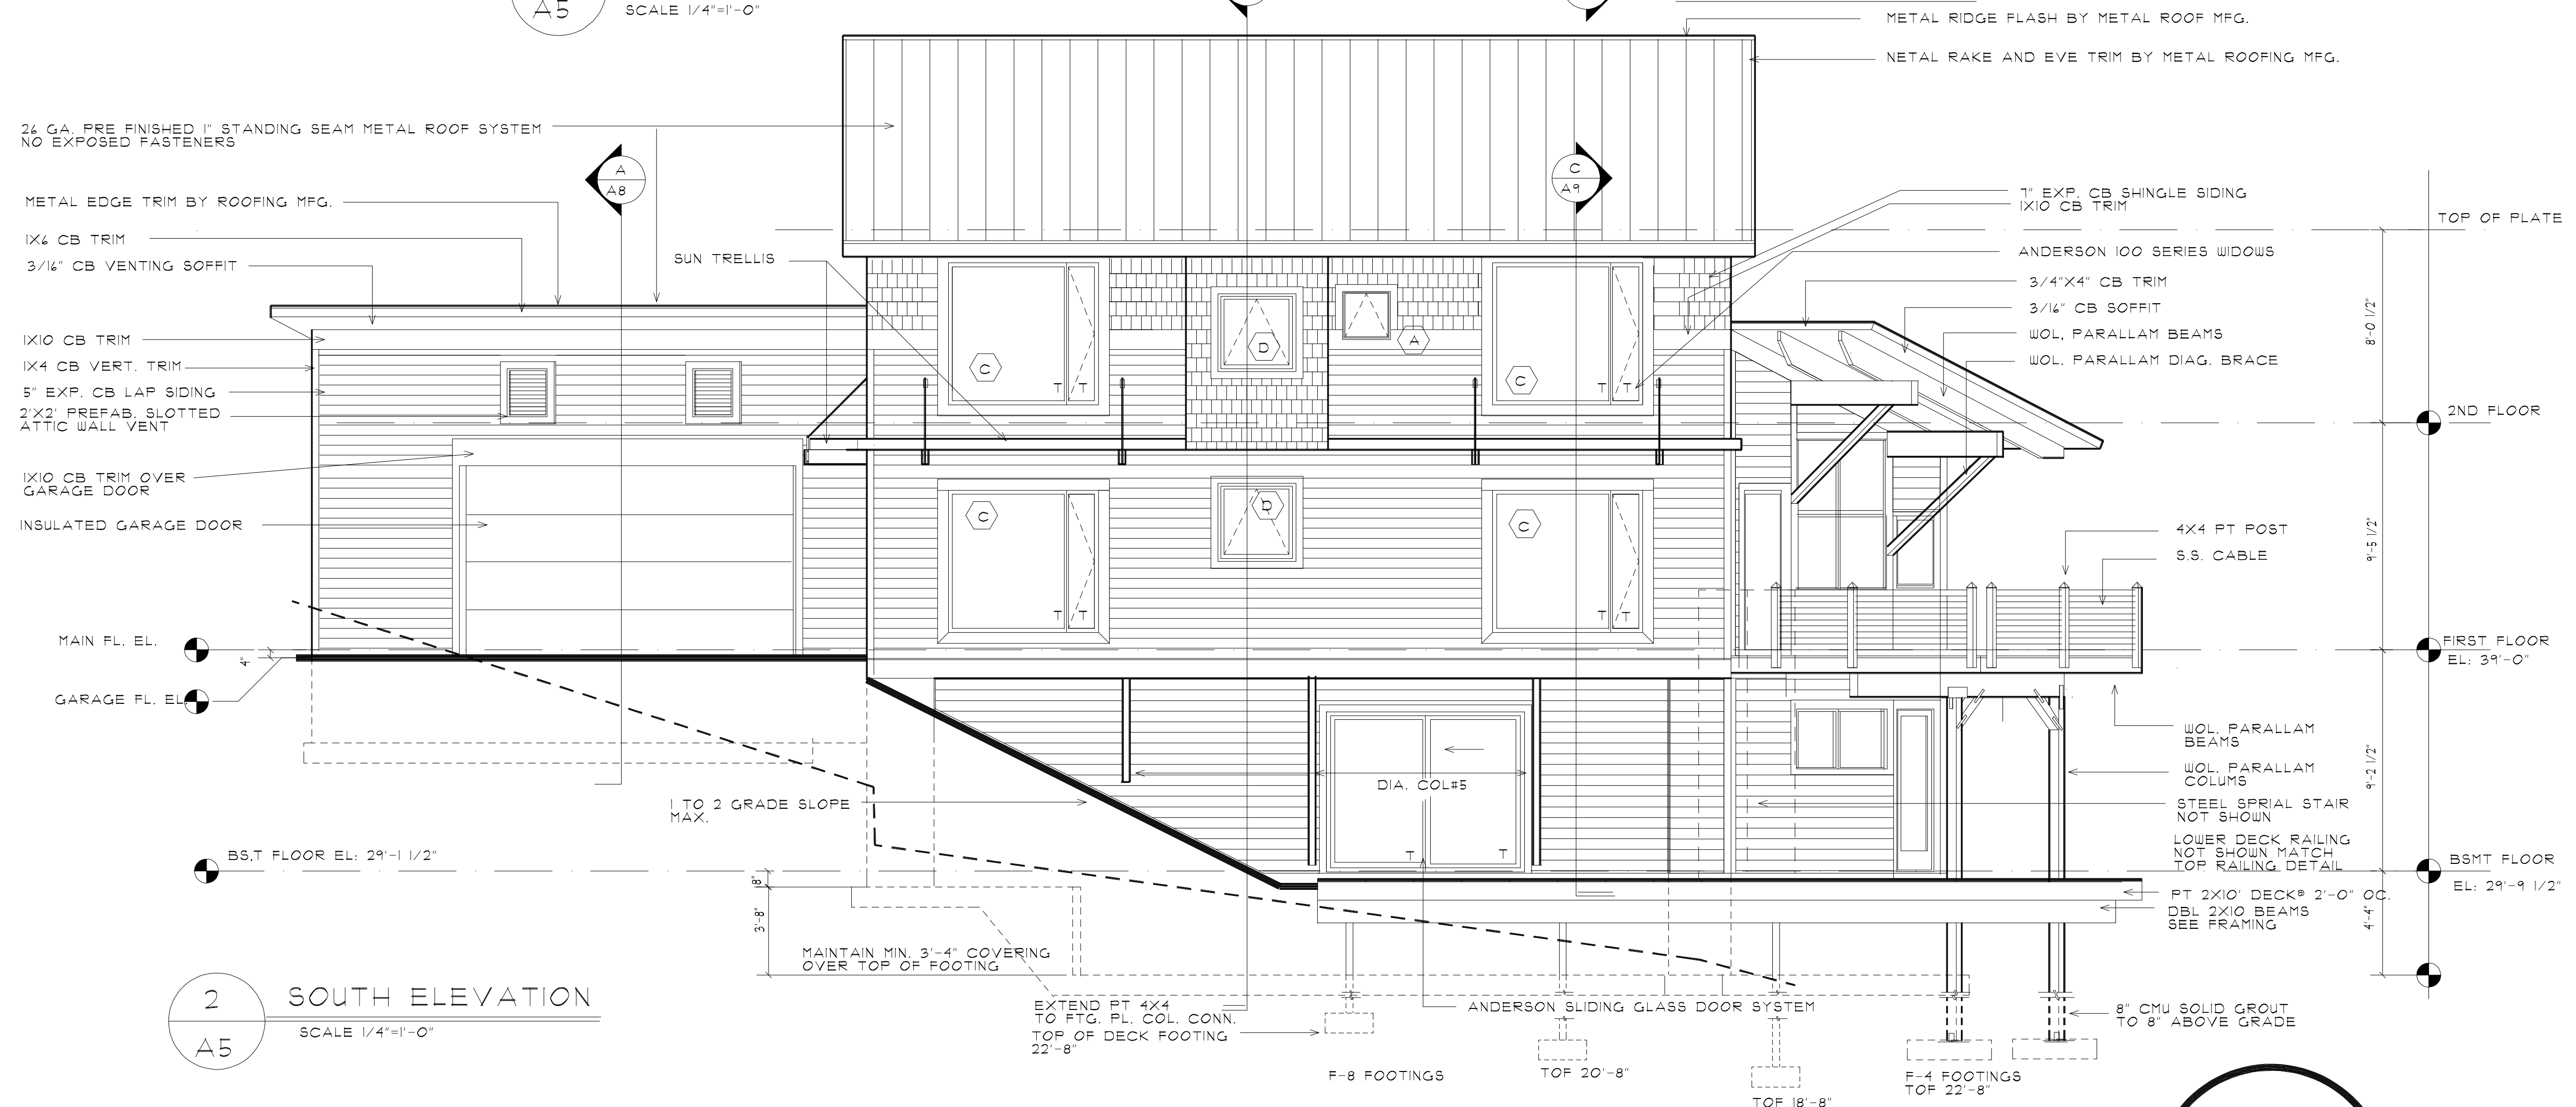

2 **SOUTH ELEVATION**  
A5 SCALE 1/4"=1'-0"

REVISIONS:	CONSULTANTS: