
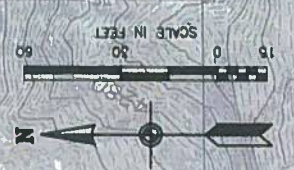


POINT #	NORTHING	EASTING	DESCRIPTION
3	52511.82	69676.53	SW CORNER BOILER BLDG
4	52633.82	69676.53	NW CORNER BOILER BLDG
5	52491.32	69696.03	CNTR RO STORAGE TANK
6	52645.68	69759.40	NW CORNER BRINE PIT
7	52635.68	69759.40	SW CORNER BRINE PIT
8	52502.46	69765.08	NW CORNER XFMR
9	52494.48	69765.08	SW CORNER XFMR
10	52593.43	69669.90	SW CORNER GAS PRV
11	52609.43	69669.90	NW CORNER GAS PRV
12	52561.82	69660.88	CNTR CONCENTRATE LIFT STA
13	52573.99	69660.88	CNTR PLANT DRAINAGE LIFT STA
14	52586.16	69660.88	CNTR WASTE LIFT STA

SITE COORDINATES

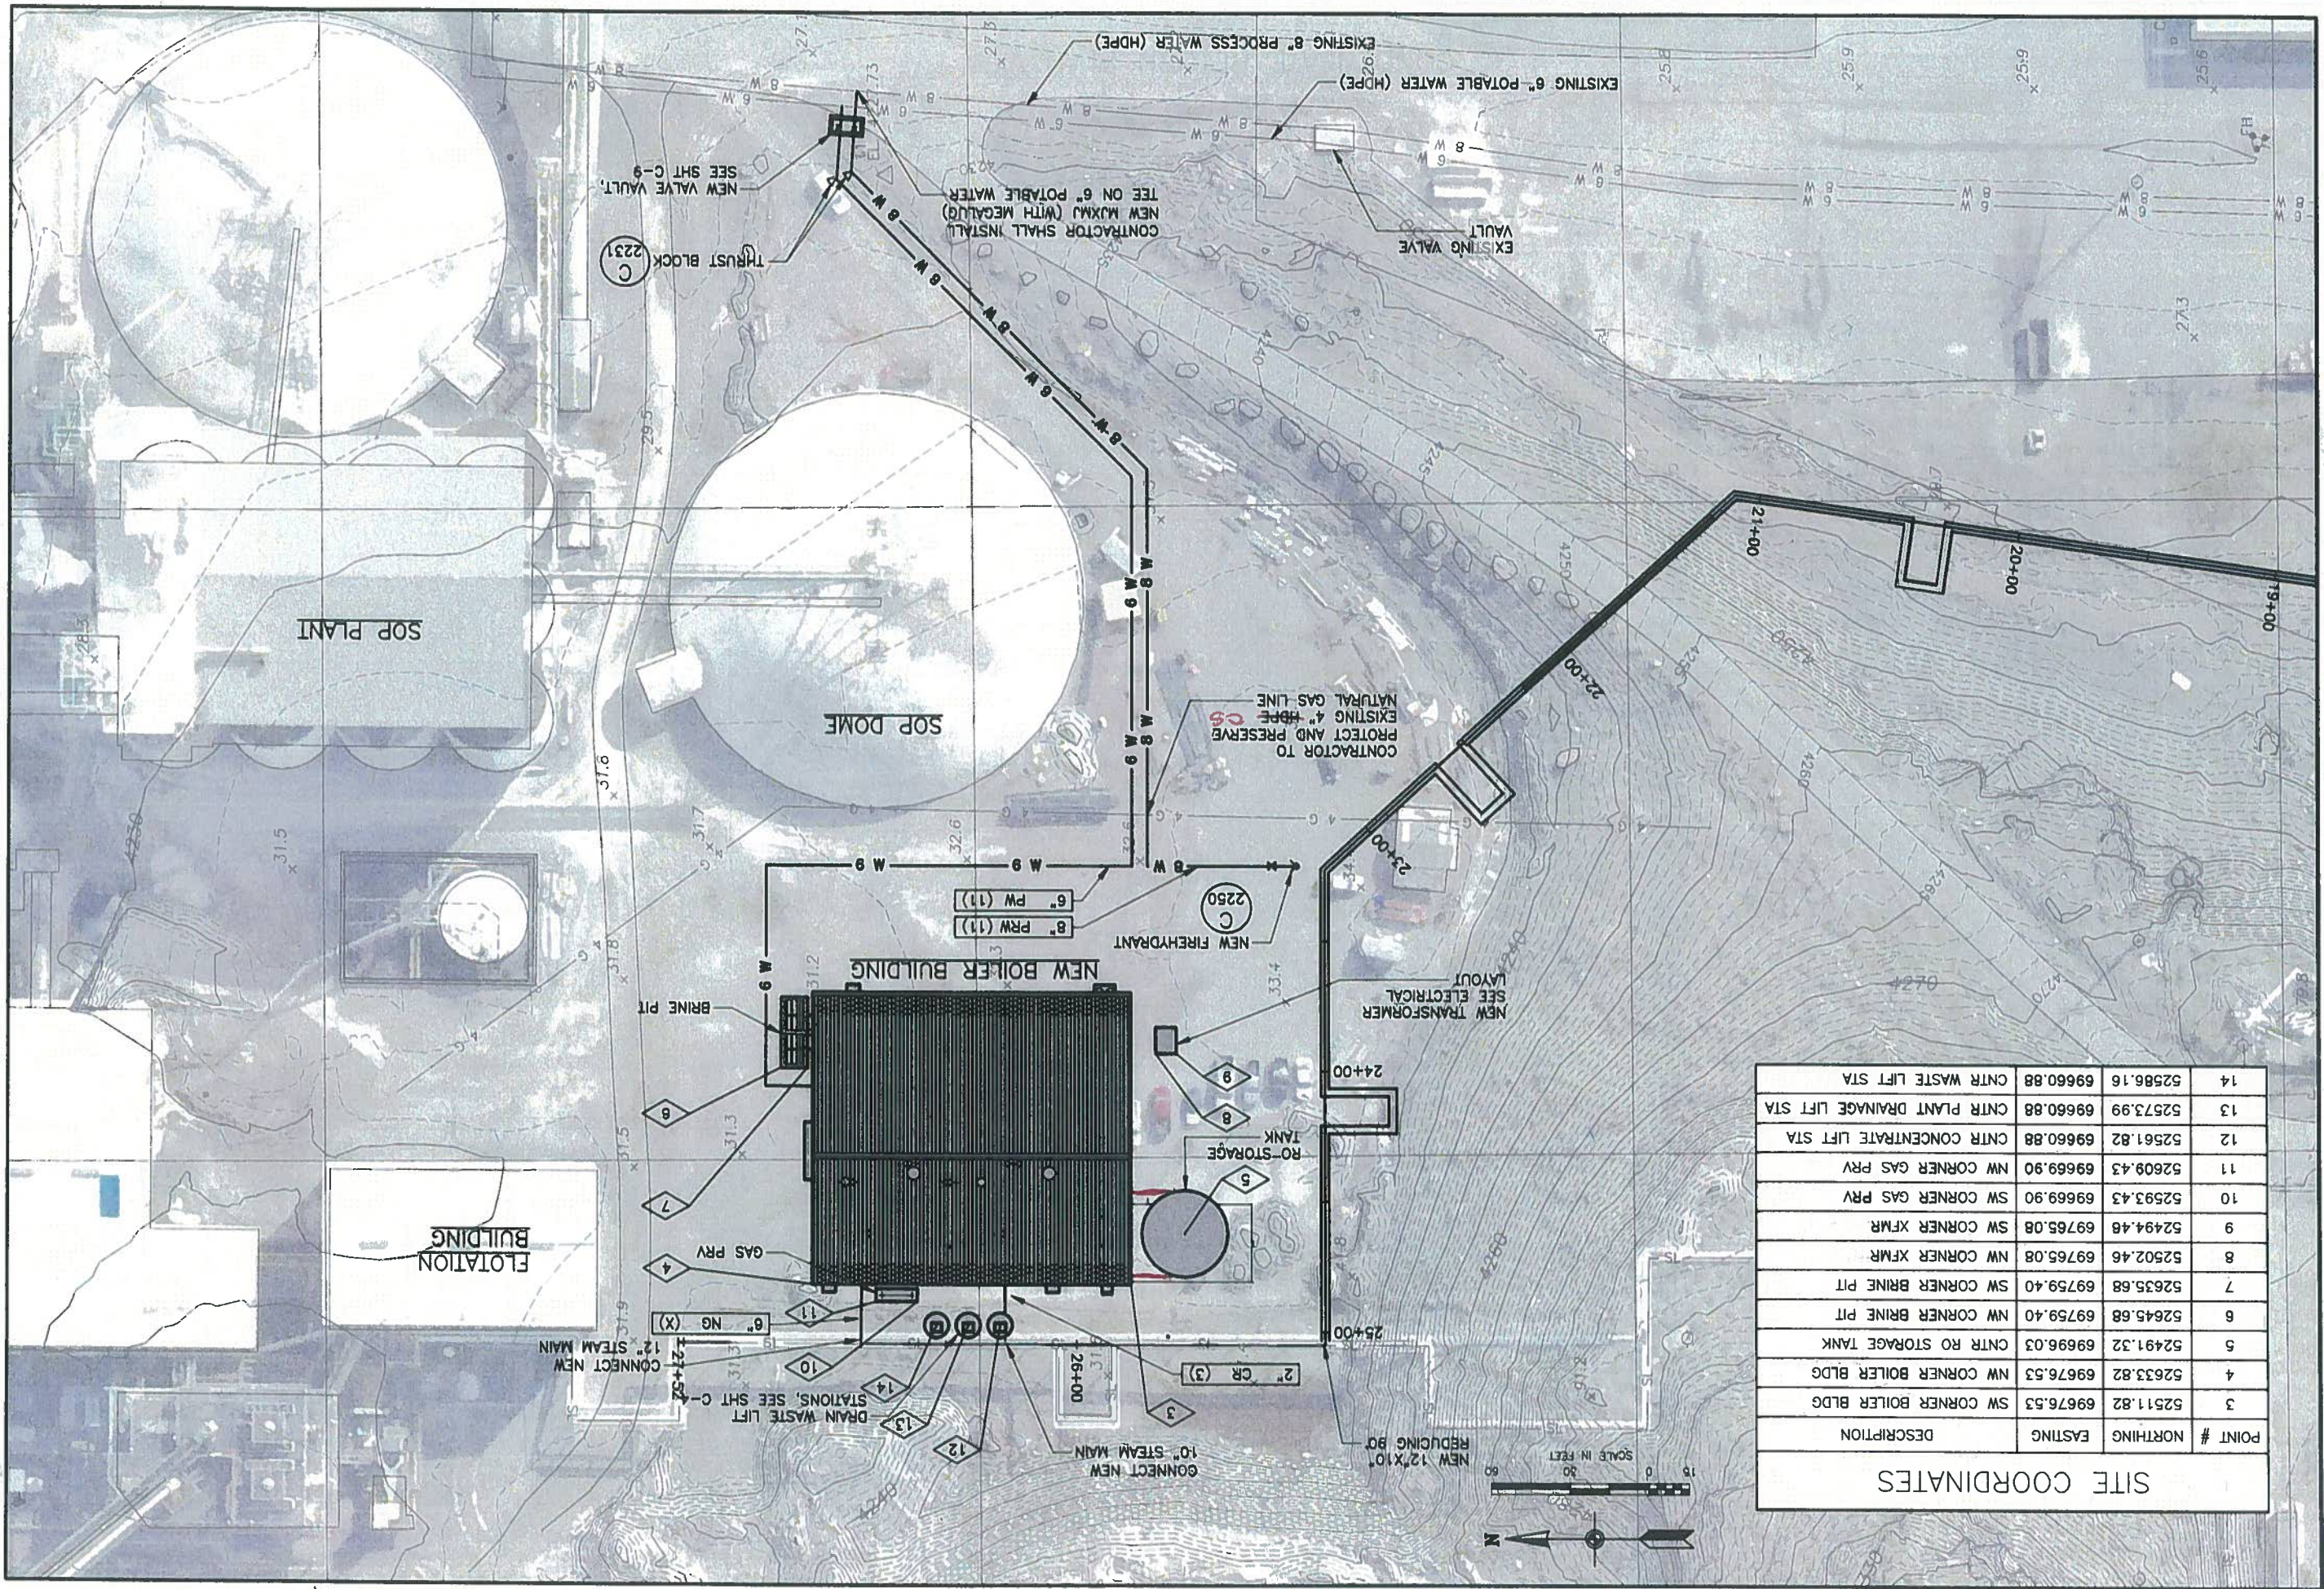

SHEET XX OF XX
C-2
DRAWING NO.

PARTIAL SITE PLAN

DATE: JUNE 2012 PROJECT NUMBER 268-12-01

DESIGN: J.B./R.G. REVIEW: CHECKED X.XXXXXX APPROVED X.XXXXXX
DRAWN: R. GARCIA

GSL STEAM BOILER PLANT
GREAT SALT LAKE MINERALS
OGDEN, UTAH

VERIFY SCALE: BAR IS ONE INCH ON ORIGINAL DRAWING

NO.	DATE	REV. BY	DESCRIPTION

ISSUED FOR BID

Bowen & Collins
Associates, Inc.
Consulting Engineers