



THIS DRAWING AND ITS DESIGN AND DETAILS ARE THE PROPERTY OF BARNETT STRUCTURES, L.C. AND SHALL NOT BE COPIED IN WHOLE OR PART WITHOUT WRITTEN CONSENT OF BARNETT STRUCTURES, L.C. ALL RIGHTS OF DESIGN AND INVENTION ARE RESERVED. COPYRIGHT © BARNETT STRUCTURES 2017


REVISION				
SYM.	DESCRIPTION	DATE	APPROVAL	GAD

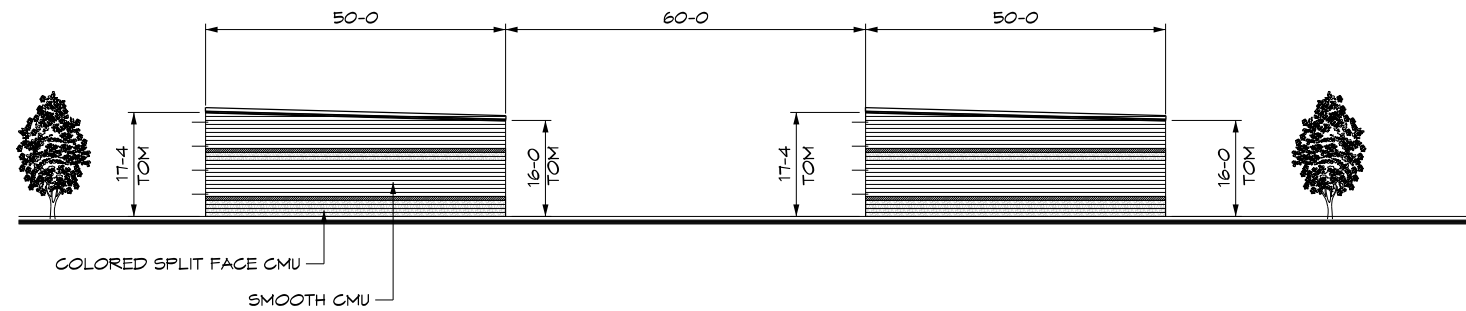


WEST ELEVATION

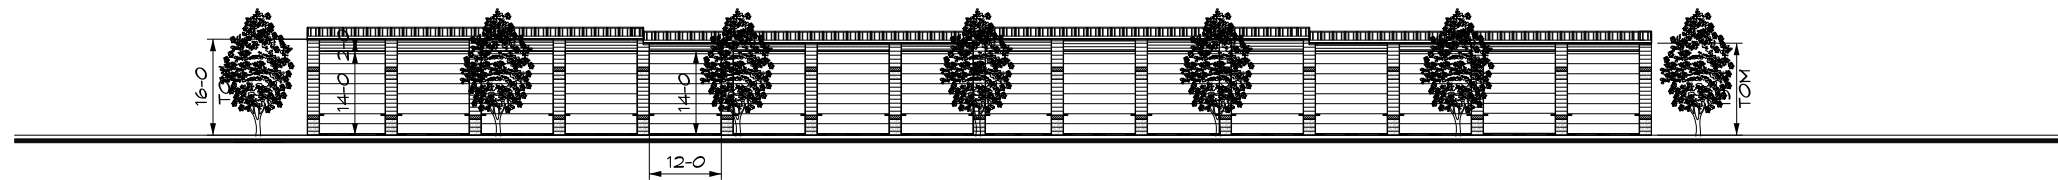

NORTH ELEVATION

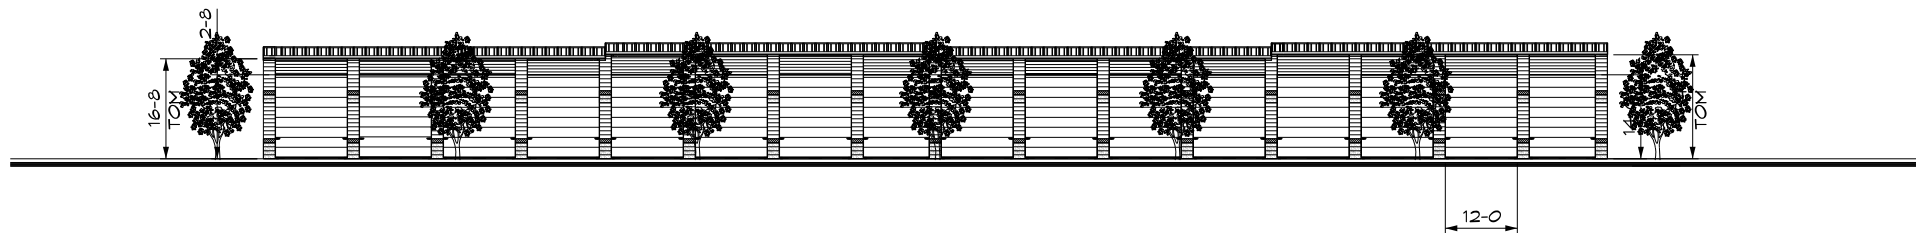

SOUTH ELEVATION

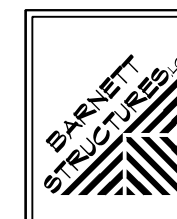


DRAWN BY: TROY NIELSEN 11/12/17
 CHECKED:
 CHECKED:
 ENGINEER: LYNN BARNETT
 ADDRESS: P.O. BOX 1248
 1199 S. MAIN
 CENTERVILLE, UT
 84014
 PHONE: (801) 294-2950
 FAX: (801) 294-2939
 DO NOT SCALE DRAWING

HUNTSVILLE STORAGE HUNTSVILLE, CITY WEBER COUNTY, UTAH		BARNETT STRUCTURES COPYRIGHT ©	
ELEVATIONS			
SCALE	SIZE	SHEET	PROJECT #
1/16=1-0	D	1 OF 1	1726
DRAWING		REV.	
ELE			

THIS DRAWING AND ITS DESIGN AND DETAILS ARE THE PROPERTY OF BARNETT STRUCTURES, L.C. AND SHALL NOT BE COPIED IN WHOLE OR PART WITHOUT WRITTEN CONSENT OF BARNETT STRUCTURES, L.C. ALL RIGHTS OF DESIGN AND INVENTION ARE RESERVED. COPYRIGHT © BARNETT STRUCTURES 2017


REVISION				
SYM.	DESCRIPTION	DATE	APPROVAL	GAD

STATE HIGHWAY U-39 (7800 EAST)

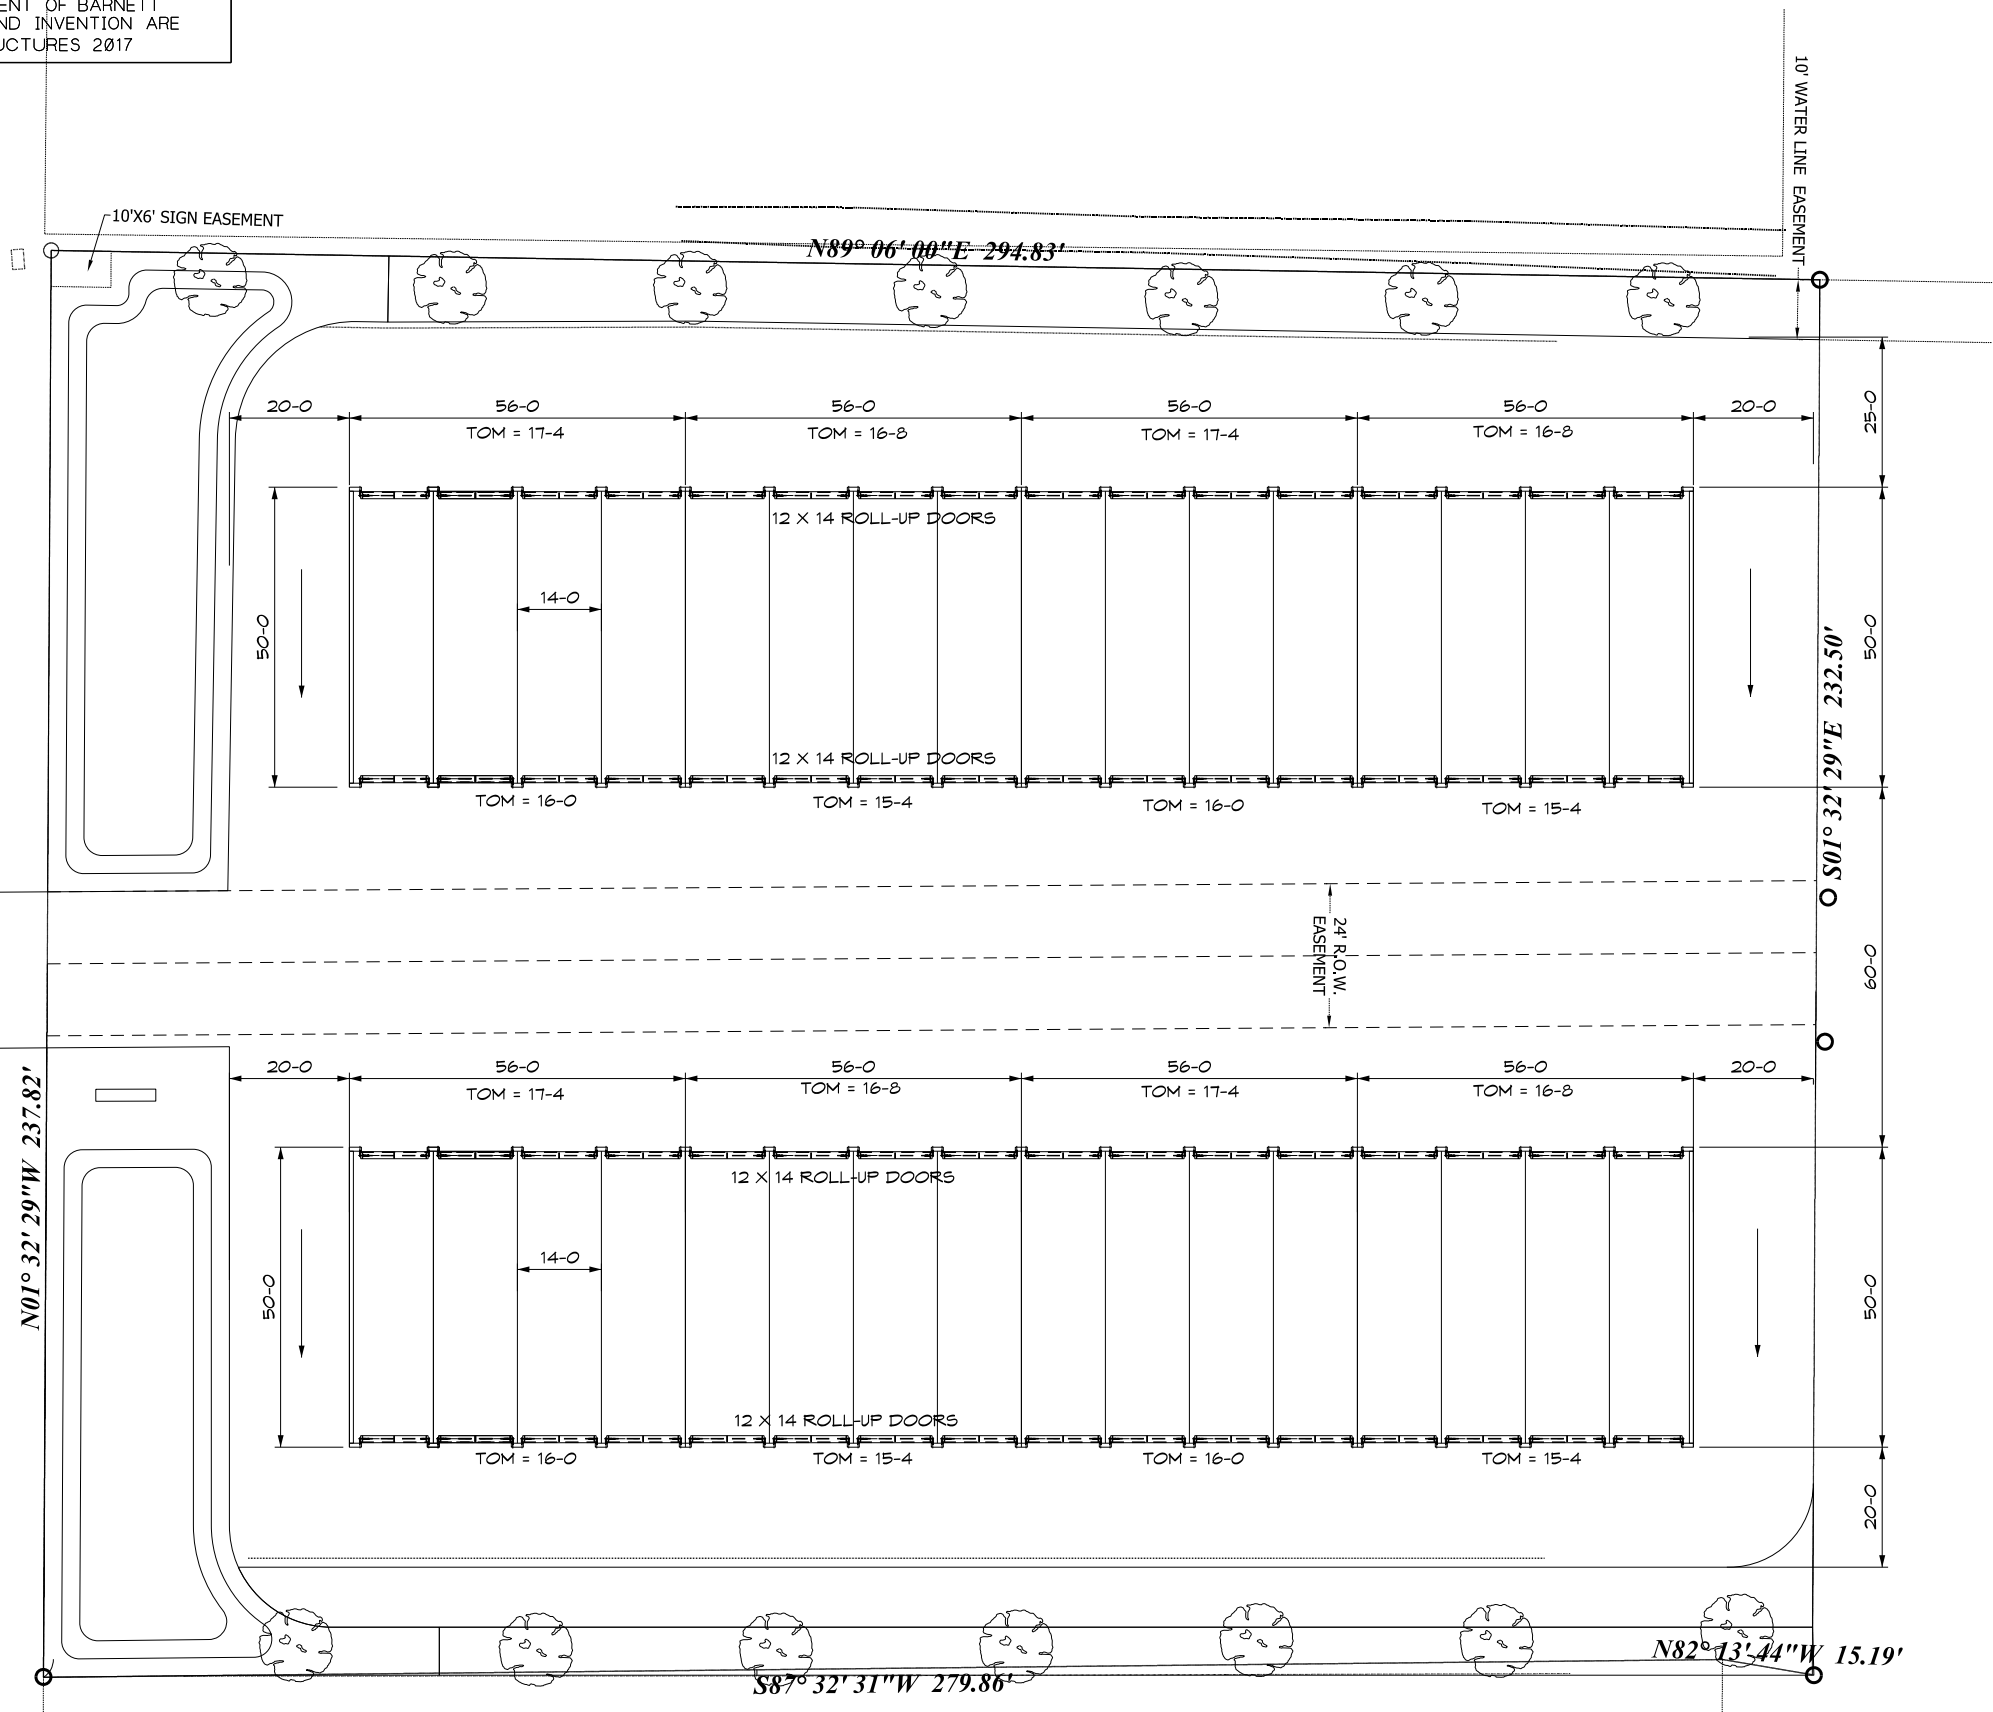

STORAGE LAYOUT

22,400 SQ. FT.
(32) 14 X 50 UNITS

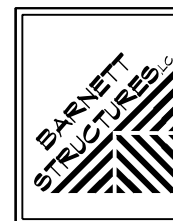

DRAWN BY: TROY NIELSEN
 CHECKED: []
 CHECKED: []
 ENGINEER: LYNN BARNETT
 ADDRESS: P.O. BOX 1248
 1188 S. MAIN
 CENTERVILLE, UT
 84014
 PHONE: (801) 244-2450
 FAX: (801) 244-2434
 DO NOT SCALE DRAWING

HUNTSVILLE STORAGE HUNTSVILLE, CITY WEBER COUNTY, UTAH		BARNETT STRUCTURES COPYRIGHT ©	
STORAGE LAYOUT			
SCALE	SIZE	SHEET	PROJECT #
1/16"=1'-0"	D	1 OF 1	1726
DRAWING		REV.	
SL			