


BIM Server: BIM-Server.local - BIM Server 2016/02/27 Tuesday, April 17, 2018 2:55 PM

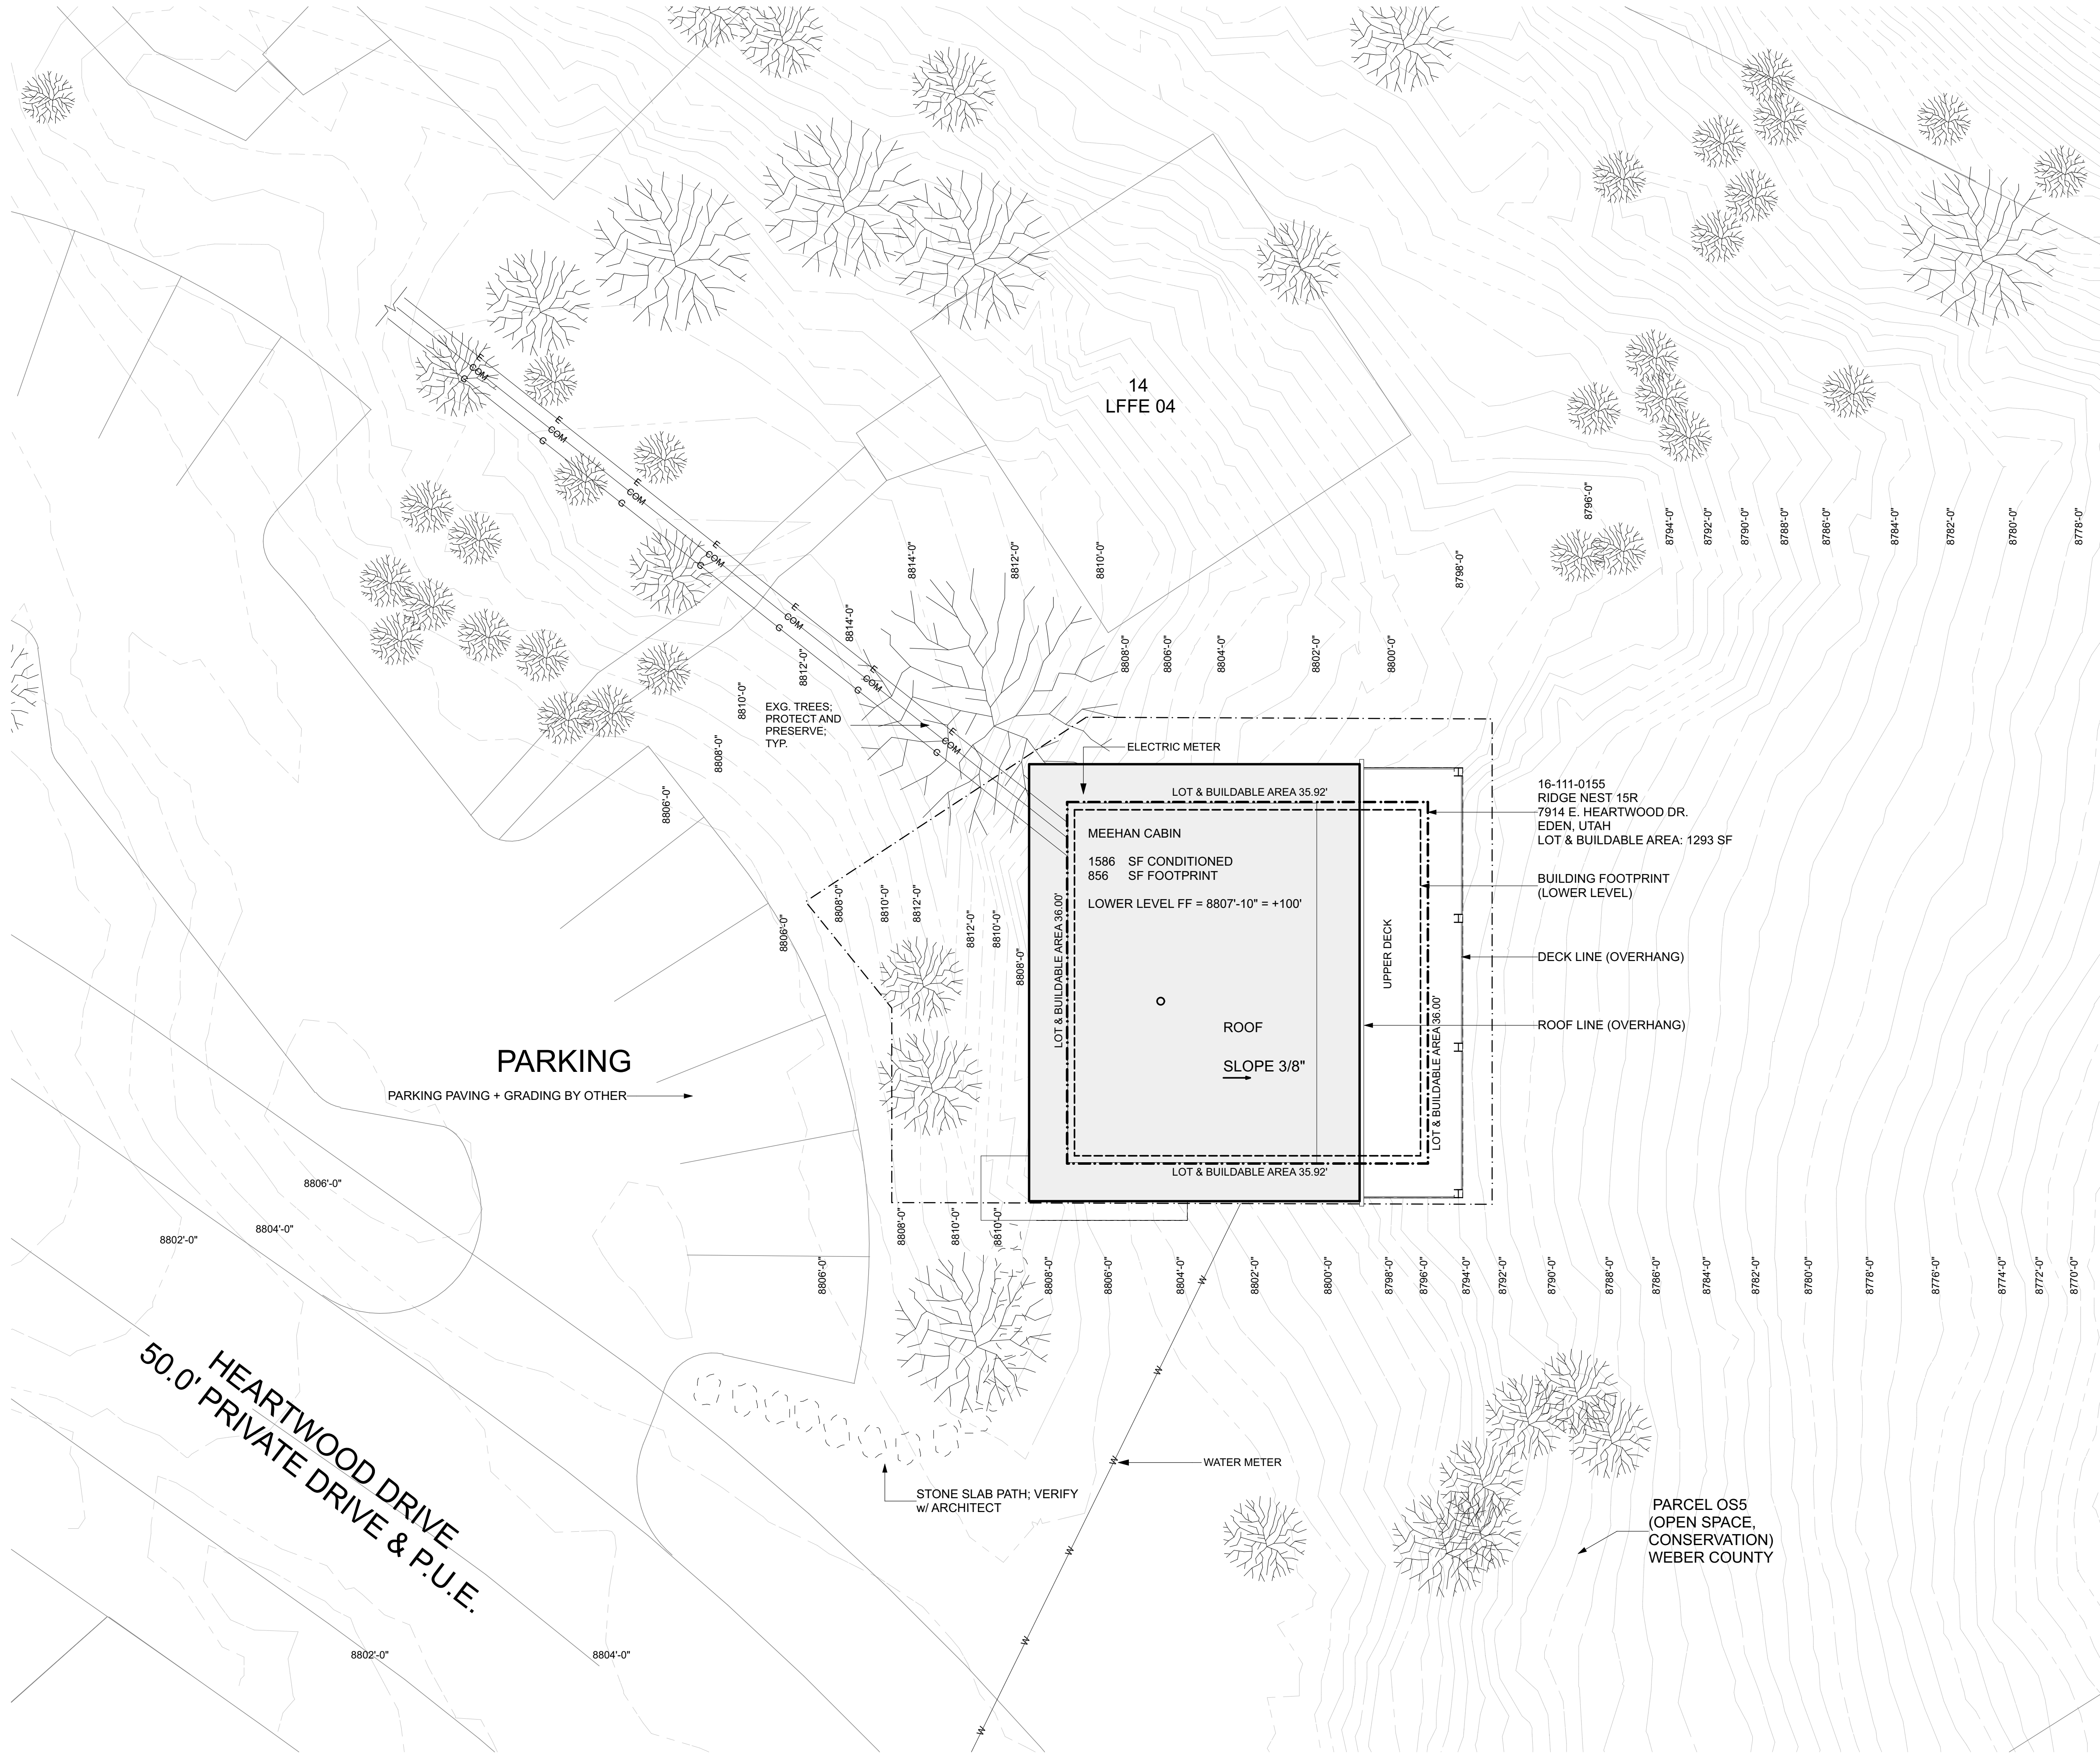

GENERAL NOTES

- 1) SEE STRUCT'L, CIVIL, & MECH'L DWGs. FOR MORE INFO
- 2) IMMEDIATE GRADE TO SLOPE AWAY FROM BUILDING MIN. 6" VERT. WITHIN FIRST 10' HORIZ.; PER IRC R401.3
- 3) CONTRACTOR TO VERIFY CONDITIONS ON SITE
- 4) CONTRACTOR TO VERIFY DIMENSIONS IN FIELD
- 5) LIMIT DISTURBANCE & PROTECT SIGNIFICANT VEGETATION & TREES
- 6) NATURAL GRADE TO BE PRESERVED
- 7) SEE CIVIL DWGs. FOR EROSION CONTROL AND GENERAL PRACTICES

LloydArchitects

573 EAST 600 SOUTH
SALT LAKE CITY, UT
84102
PHONE 801.328.3245
WEB LLOYD-ARCH.COM

MEEHAN CABIN
7914 E. HEARTWOOD DRIVE

SEAL

PRINT DATE

4/17/18

PROJECT PHASE

ARC FINAL REVIEW	01/19/2018
PERMIT SUBMITTAL	02/13/2018
PERMIT RESPONSE 01	04/11/2018
REVIEW SET	04/17/2018

DRAWING REVISIONS

SHEET TITLE

SITE PLAN

SHEET NUMBER

SD101

IF THIS SHEET IS LESS THAN 24"x36" IT IS A REDUCED PRINT. SCALE ACCORDINGLY.