


ALL INFORMATION SHOWN HEREON IS NOT FINAL OR APPROVED UNLESS THE GOVERNING AGENCIES' STAMP AND SIGNATURE. ANY USE OF THIS DRAWING AND ITS CONTENT WITHOUT SAID APPROVAL IS DONE AT THE USER'S OWN RISK. SILVERPEAK ENGINEERING DOES NOT ASSUME LIABILITY FOR ANY SUCH USE.

CALL BLUESTAKES
 @ 1-800-662-4111
 AT LEAST 48 HOURS
 PRIOR TO COMMENCING
 ANY CONSTRUCTION


SITE PLAN

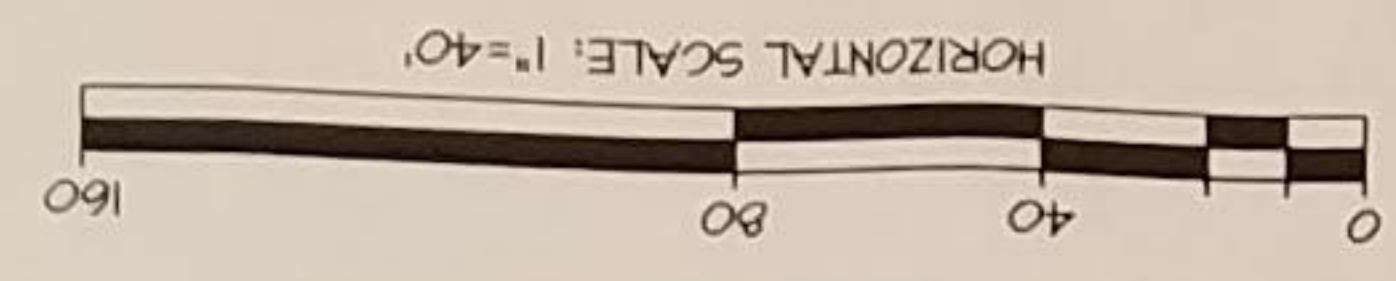

LEGEND

NOT ALL ITEMS IN THE LEGEND MAY BE APPLICABLE

---	BOUNDARY LINE
- - - -	CENTERLINE
- - - -	EASEMENT LINE
- - - -	SETBACK LINE
IRR	NEW IRRIGATION LINE
SD	NEW STORM DRAIN
SM	NEW SANITARY GEMER
SM	NEW SECONDARY WATERLINE
M	NEW CULINARY WATERLINE
OHFR	EXIST. OVERHEAD POWER LINE
SD	EXIST. STORM DRAIN
SM	EXIST. SANITARY GEMER
SM	EXIST. SECONDARY WATERLINE
T	EXIST. TELEPHONE LINE
G	EXIST. GAS LINE
M	EXIST. CULINARY WATERLINE
SC	SECTION CORNER
MON	MONUMENT
#	CONTROL POINT
- - - -	E6 CONTOUR MINOR
- - - -	E6 CONTOUR MAJOR
- - - -	E250 CONTOUR MINOR
- - - -	E250 CONTOUR MAJOR
XXXX	EXISTING ASPHALT
=====	30" HIGH BACK CURB
=====	30" RELEASE GUTTER

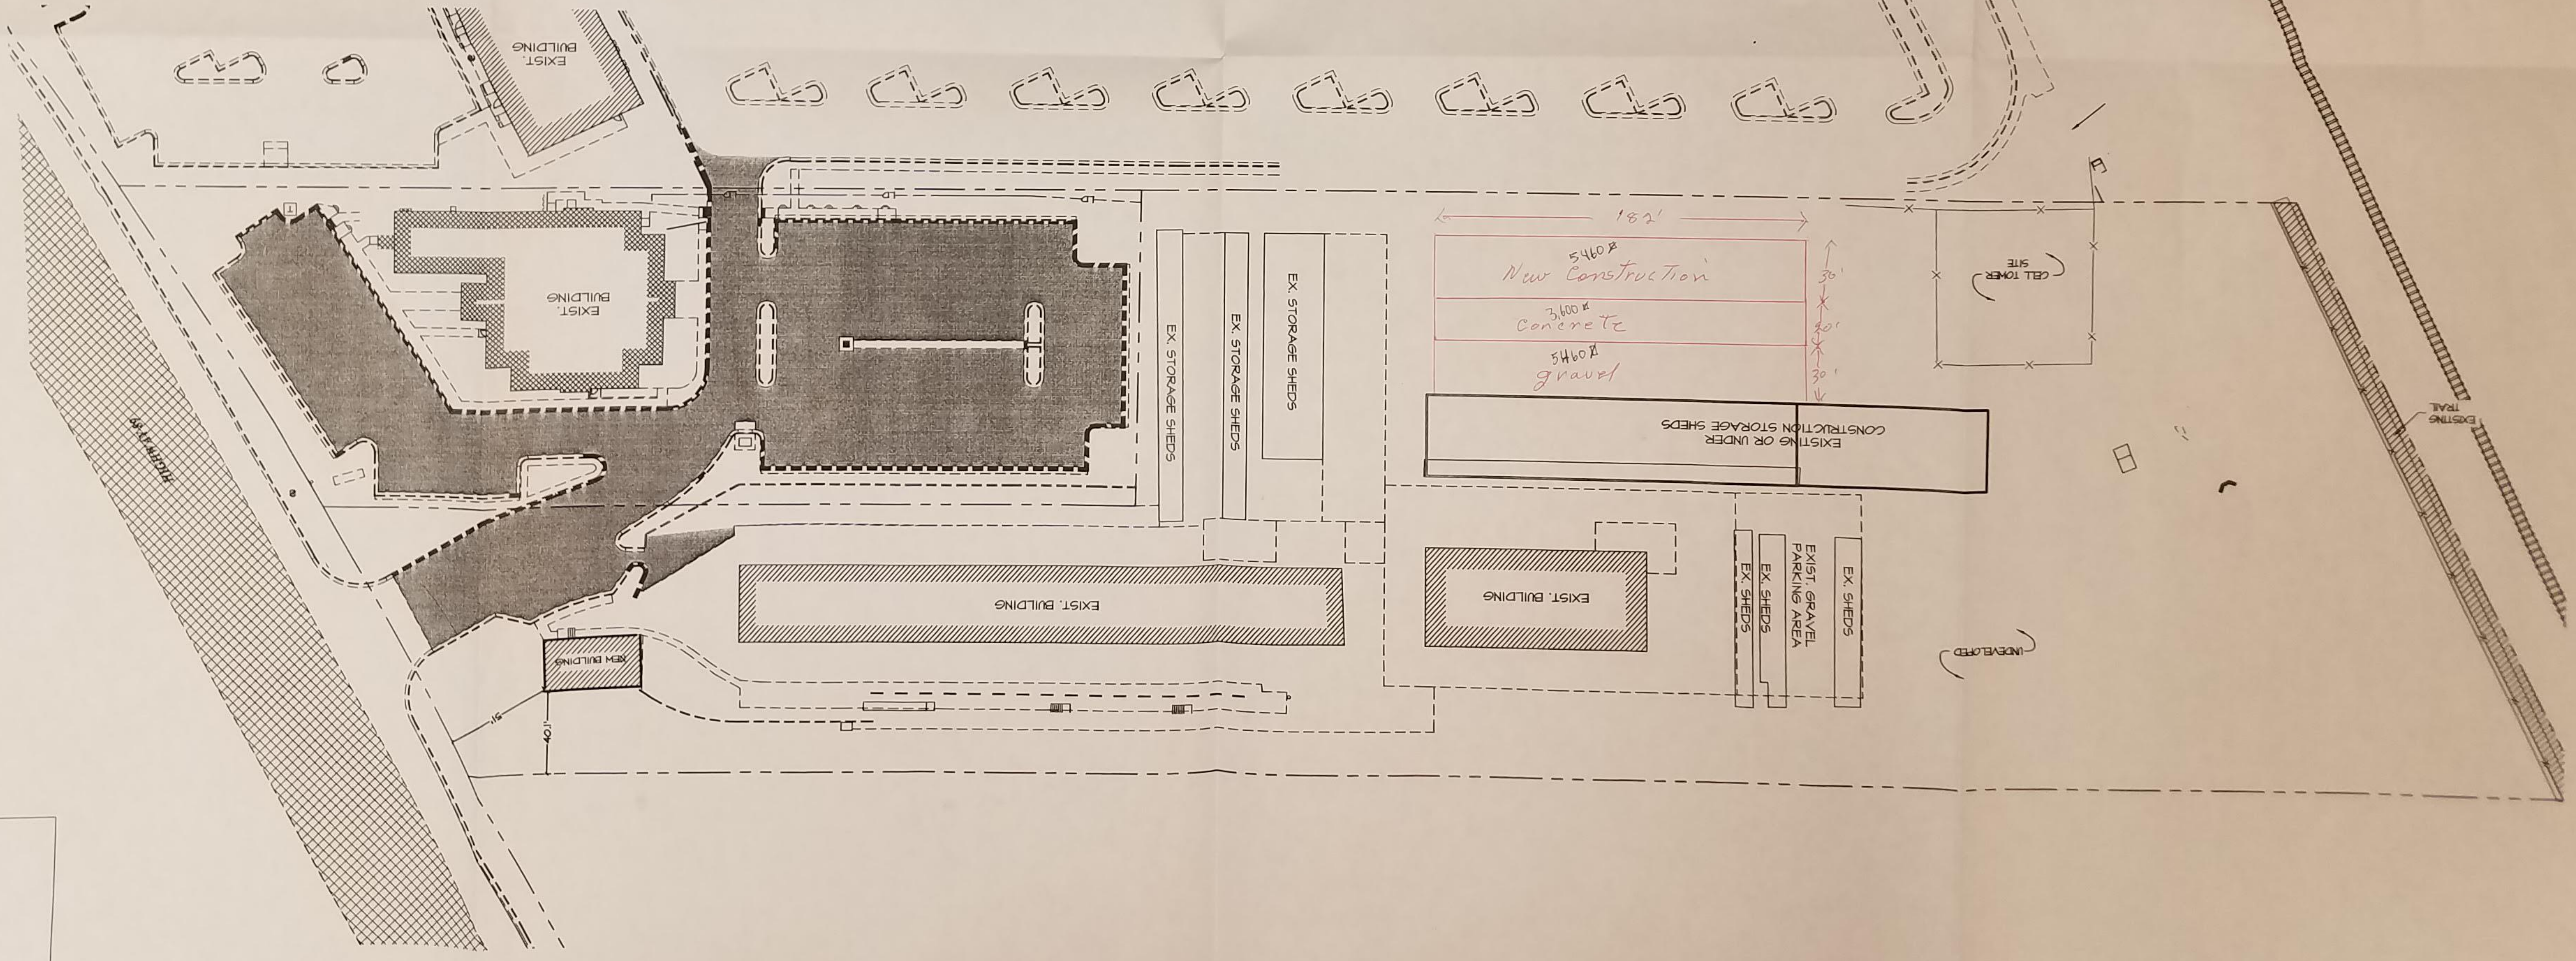

M&M STORAGE
 2797 NORTH HIGHWAY 89
 OGDEN, UT (WEBER COUNTY)

SILVERPEAK
 ENGINEERING
 177 E. ANTELOPE DR. #B
 LAYTON, UT 84041
 PHONE: (801) 499-5054
 FAX: (801) 499-5065

DRAWING DESCRIPTION:
 SITE PLAN

DATE: 12-09
 PROJECT: ALC
 DRAWN BY: ALC

REVISION:

SEAL: