





PREPARED FOR:
F CREEK GOLF
COURSE
NORTH WOLF CREEK DR.
EDEN, UT 84310

SHEET TITLE:

SITE PLAN

SHEET NUMBER:

G1.0

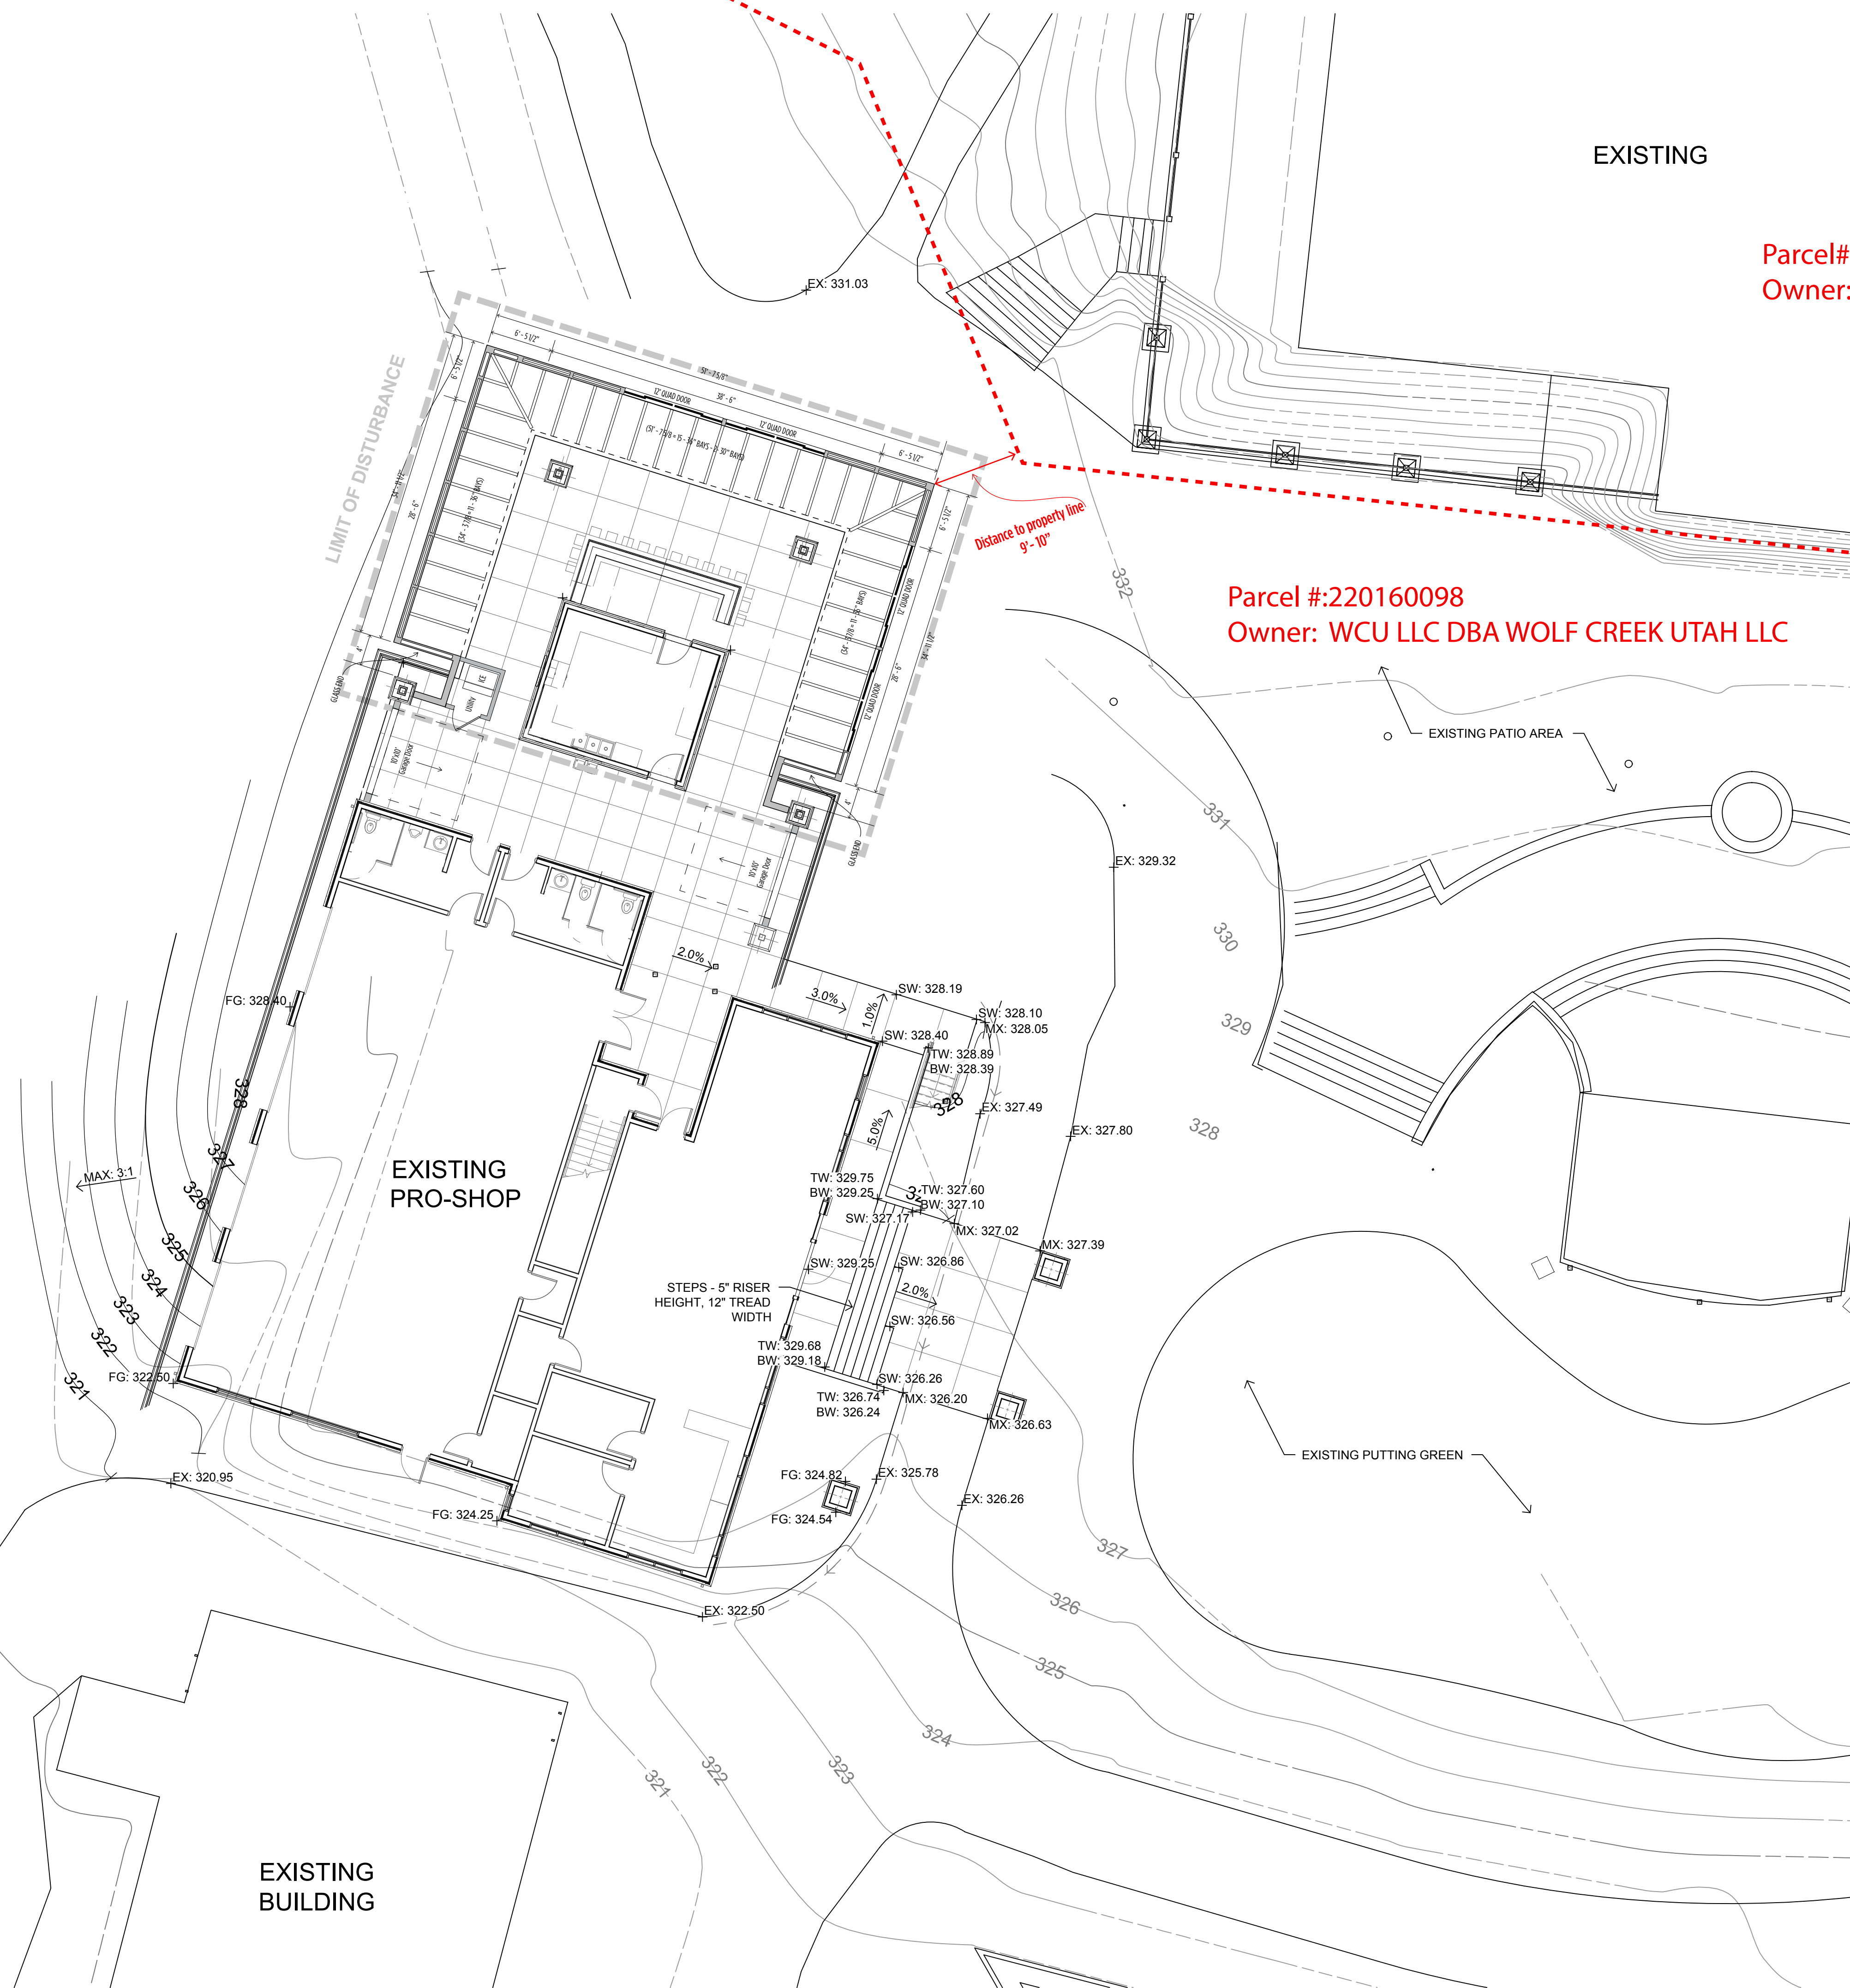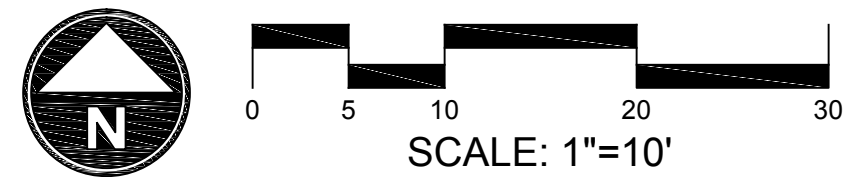

EXISTING

Parcel# 220160092
Owner: SMHG MANAGEMENT LLC

Parcel #:220160098
Owner: WCU LLC DBA WOLF CREEK UTAH LLC

EXISTING 18TH
HOLE GREEN

EXISTING
PRO-SHOP

EXISTING
BUILDING

path: L:\084 Wolf Creek\06_Design\Resort Core\Golf Club\06_Design\
file name: G:10 GRADING PLAN_Golf Club.dwg | plot date: September 20, 2017 | plotted by: darian