

THE RETREAT AT WOLF CREEK
THE VILLAGES AT WOLF CREEK, LLC.
EDEN, UT


Rev#	Date	Description

NOTE: THIS DRAWING IS INTENDED FOR A 24"X36" SHEET. IF PRINTED ON ANYTHING ELSE, THIS IS A REDUCED COPY. PLEASE SCALE ACCORDINGLY.


Job #	18175
Owner	THE VILLAGES AT WOLF CREEK, LLC.
Date	02/07/2019
Drawn	Author
Checked	Checker

TOWNHOUSE FLOOR PLAN LEVEL 1

A101

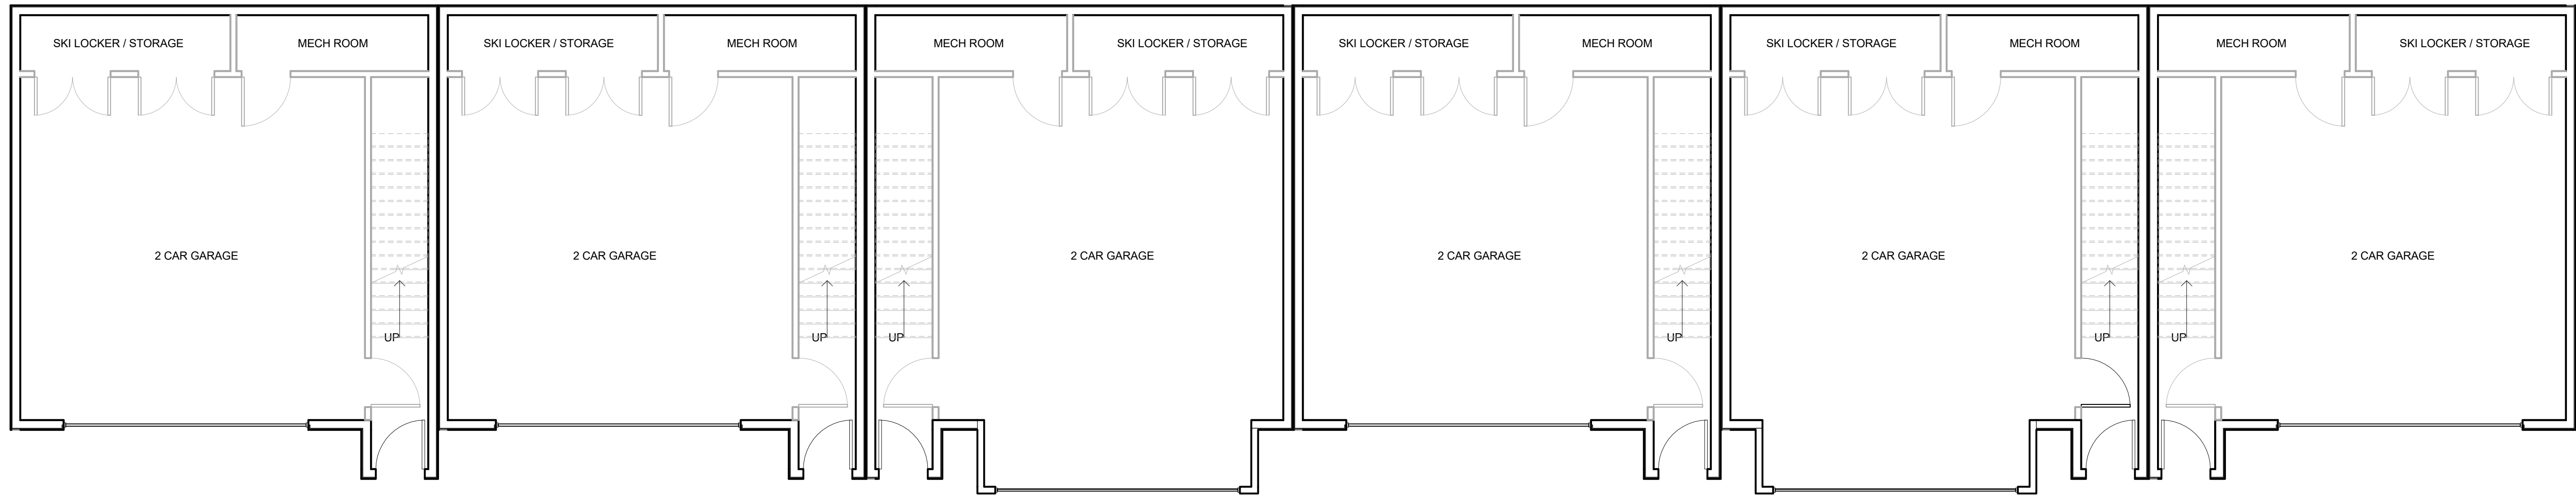

B1 TOWNHOUSE FLOOR PLAN LEVEL 1
3/16" = 1'-0"

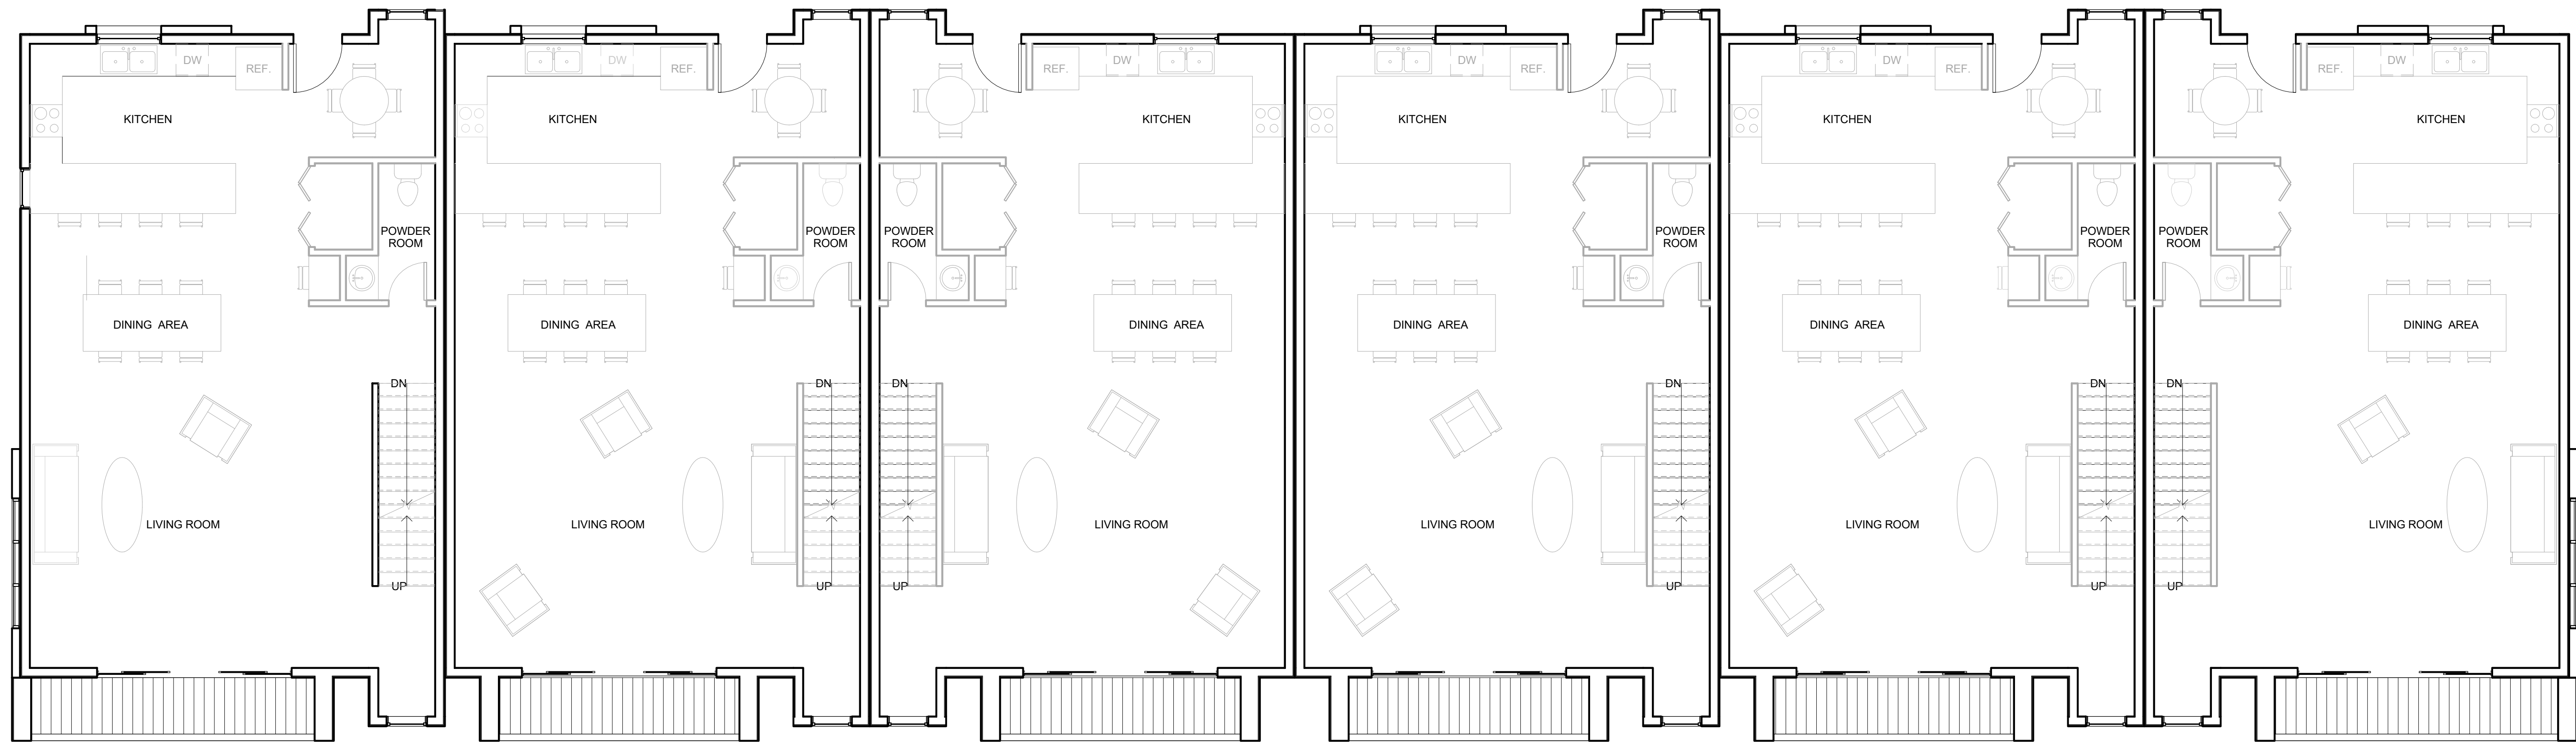

B1 TOWNHOUSE FLOOR PLAN LEVEL2
3/16" = 1'-0"

THE RETREAT AT WOLF CREEK
THE VILLAGES AT WOLF CREEK, LLC.
EDEN, UT

Rev#	Date	Description


NOTE: THIS DRAWING IS INTENDED FOR A 24"X36" SHEET. IF PRINTED ON ANYTHING ELSE, THIS IS A REDUCED COPY. PLEASE SCALE ACCORDINGLY.

Job #	18175
Owner	THE VILLAGES AT WOLF CREEK, LLC.
Date	02/07/2019
Drawn	Author
Checked	Checker

TOWNHOUSE FLOOR PLAN LEVEL2

A102

THE RETREAT AT WOLF CREEK
THE VILLAGES AT WOLF CREEK, LLC.
EDEN, UT

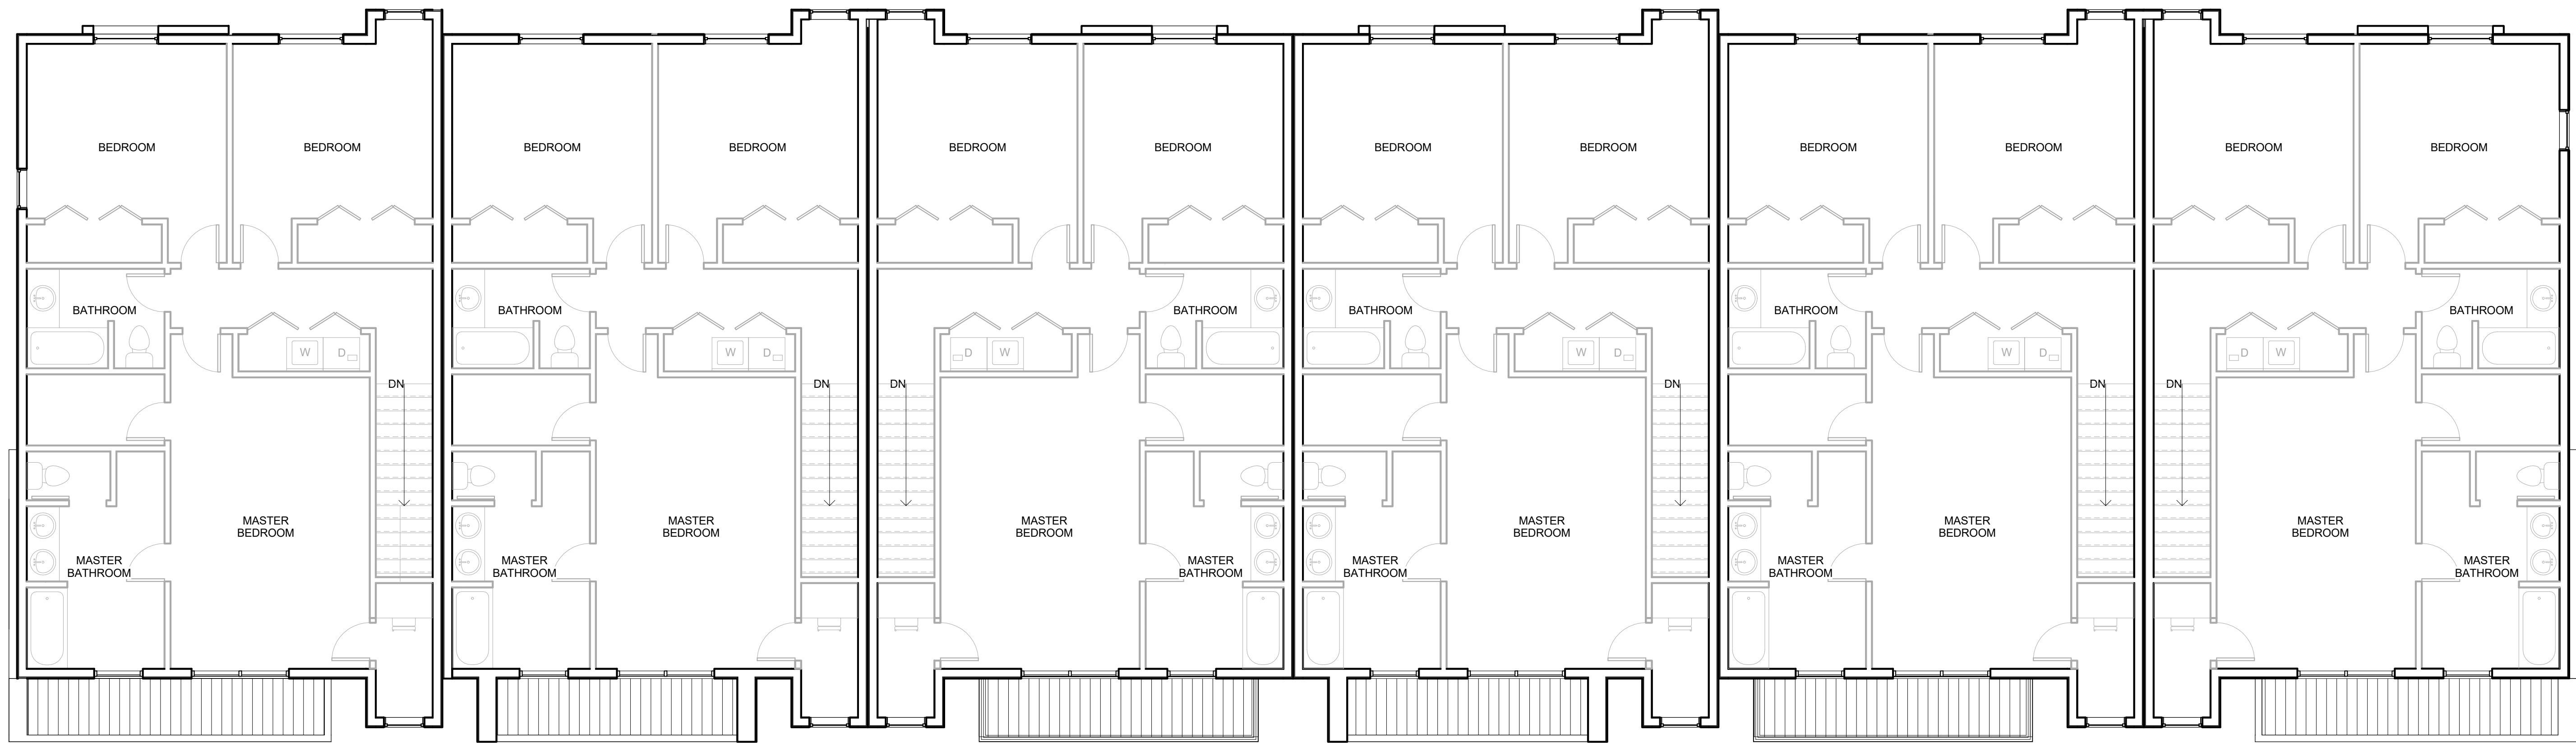

B1 TOWNHOUSE FLOOR PLAN LEVEL3
3/16" = 1'-0"

Rev#	Date	Description

NOTE: THIS DRAWING IS INTENDED FOR A 24"X36" SHEET. IF PRINTED ON ANYTHING ELSE, THIS IS A REDUCED COPY. PLEASE SCALE ACCORDINGLY.

Job #	18175
Owner	THE VILLAGES AT WOLF CREEK, LLC.
Date	02/07/2019
Drawn	Author
Checked	Checker

TOWNHOUSE FLOOR PLAN LEVEL3

A103

Rev#	Date	Description

NOTE: THIS DRAWING IS INTENDED FOR A 24"X36" SHEET. IF PRINTED ON ANYTHING ELSE, THIS IS A REDUCED COPY. PLEASE SCALE ACCORDINGLY.


Job # 18175
Owner THE VILLAGES AT WOLF CREEK, LLC.
Date 02/07/2019
Drawn Author
Checked Checker



C1 TOWNHOUSE FRONT ELEVATION



A1 TOWNHOUSE BACK ELEVATION

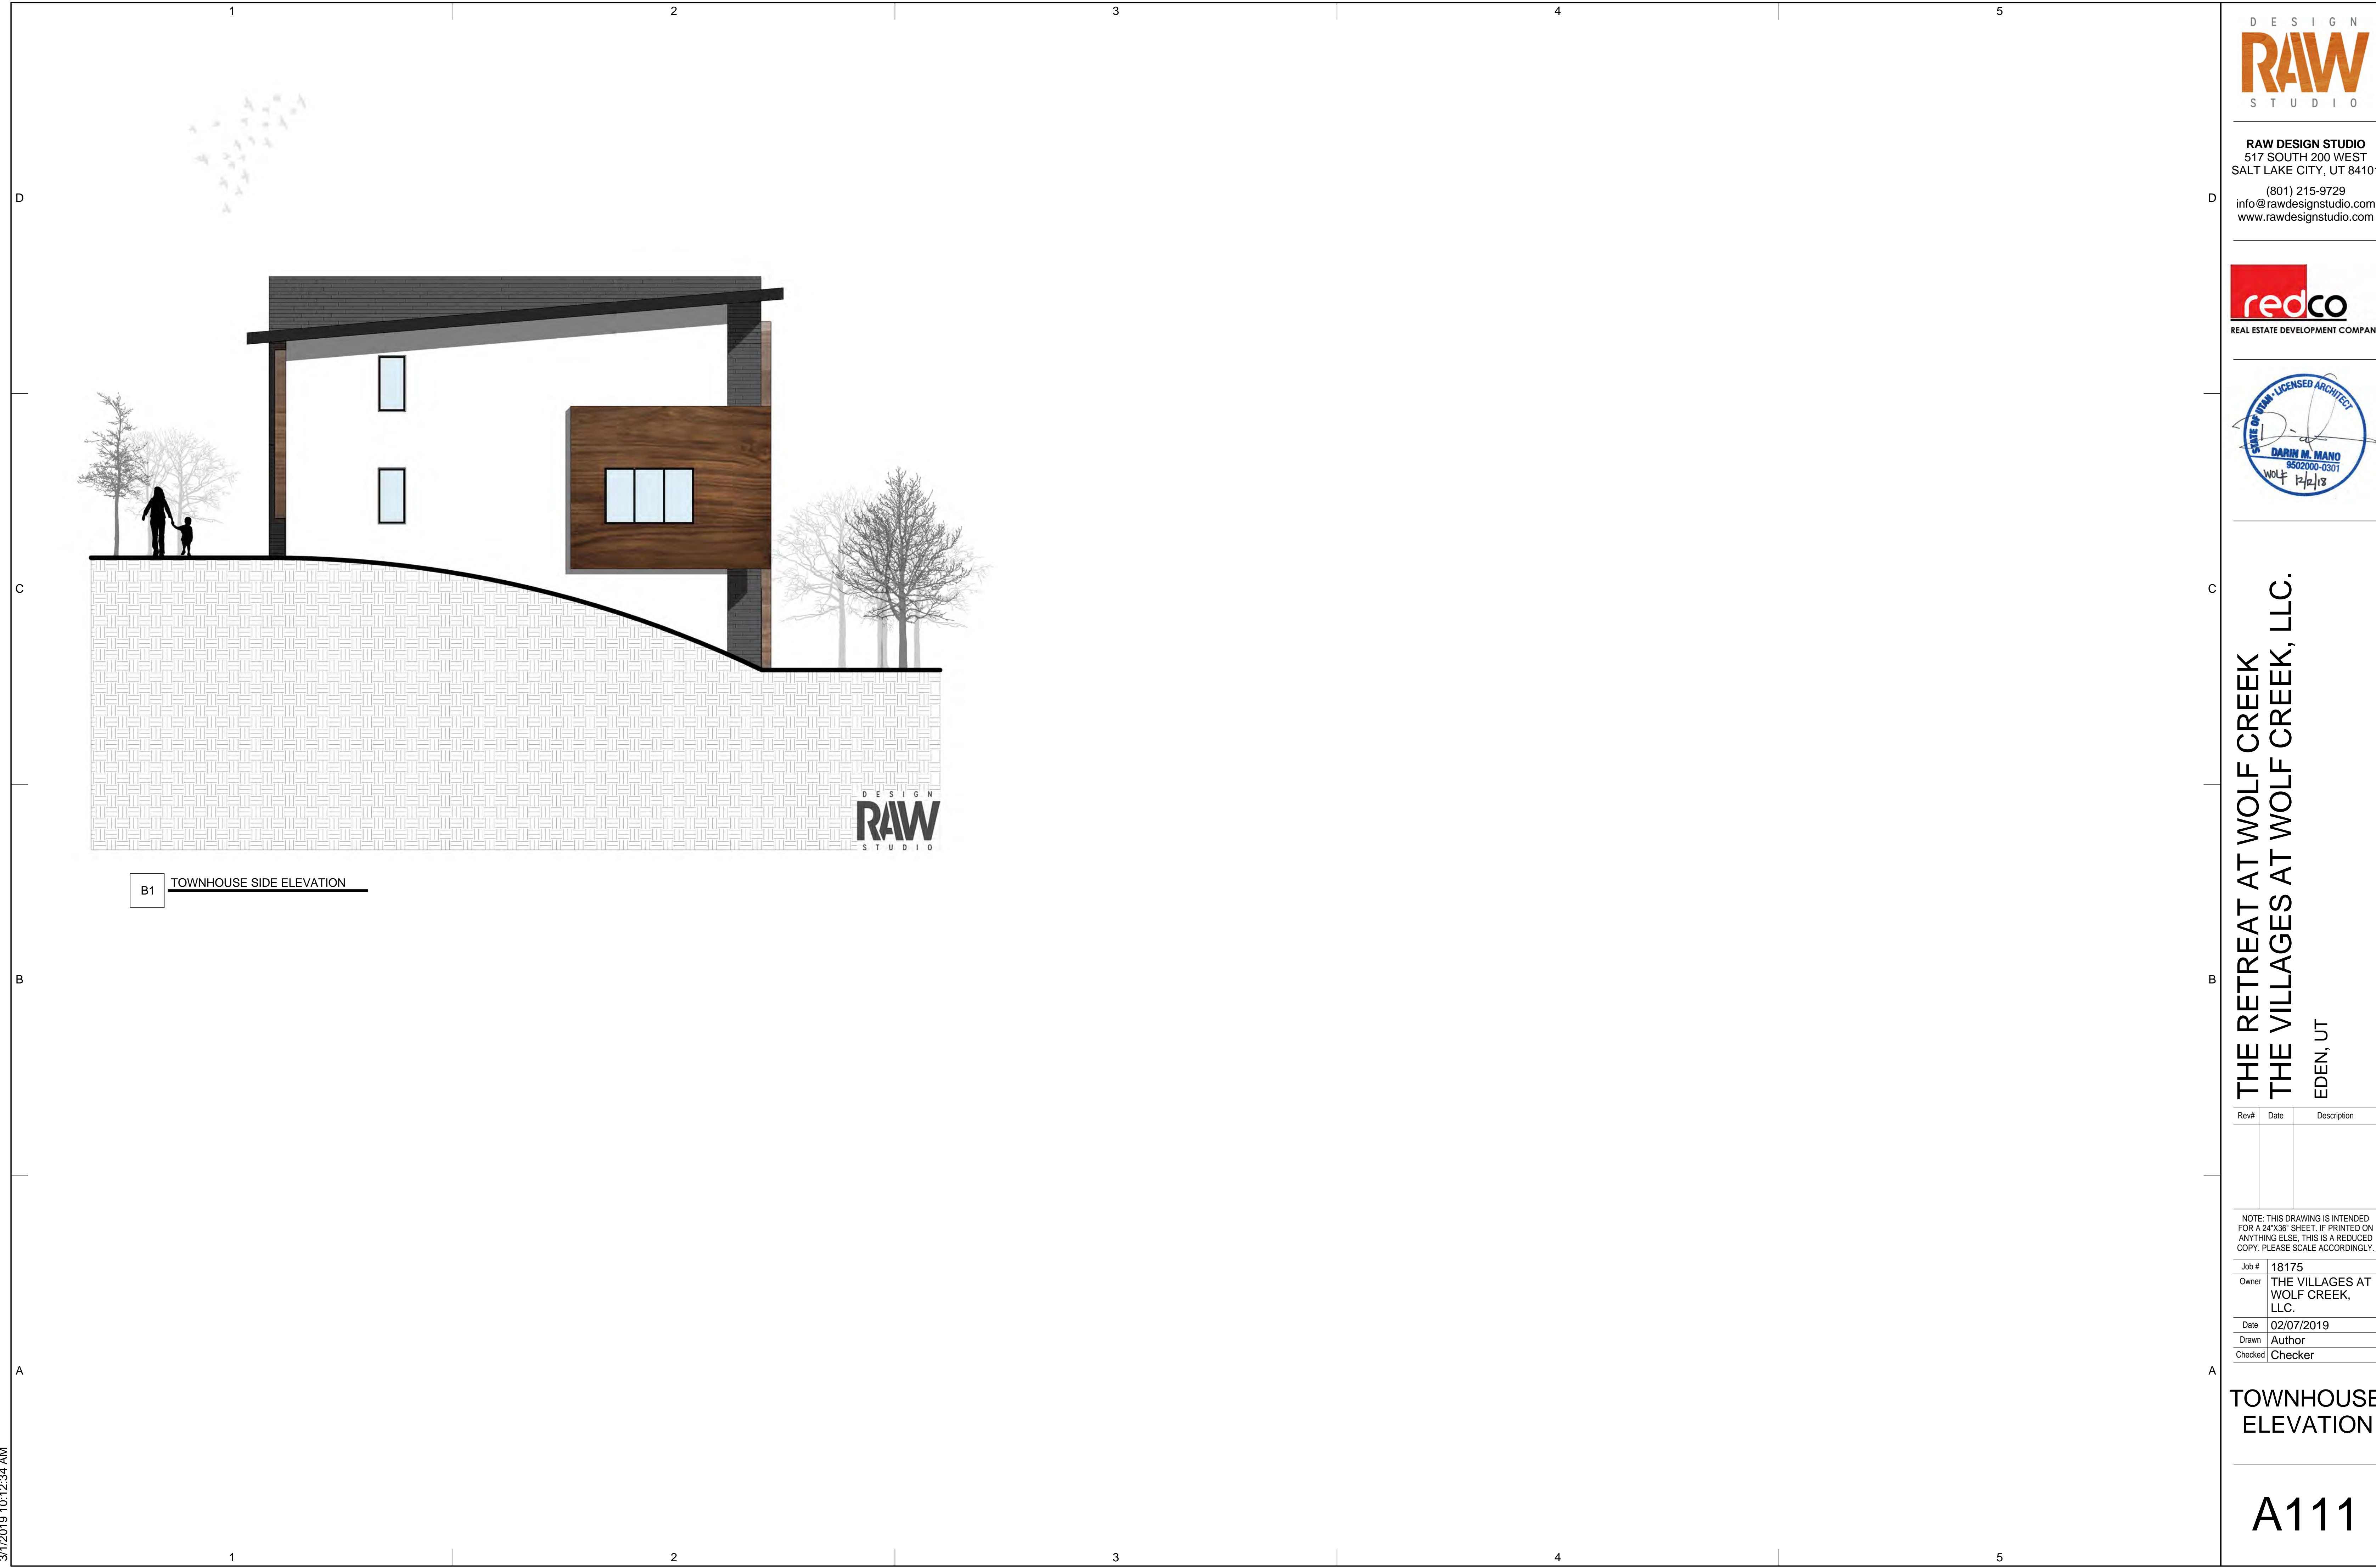

B1 TOWNHOUSE SIDE ELEVATION

THE RETREAT AT WOLF CREEK
THE VILLAGES AT WOLF CREEK, LLC.
EDEN, UT


Rev#	Date	Description

NOTE: THIS DRAWING IS INTENDED FOR A 24"X36" SHEET. IF PRINTED ON ANYTHING ELSE, THIS IS A REDUCED COPY. PLEASE SCALE ACCORDINGLY.

Job #	18175
Owner	THE VILLAGES AT WOLF CREEK, LLC.
Date	02/07/2019
Drawn	Author
Checked	Checker

TOWNHOUSE
ELEVATION

A111

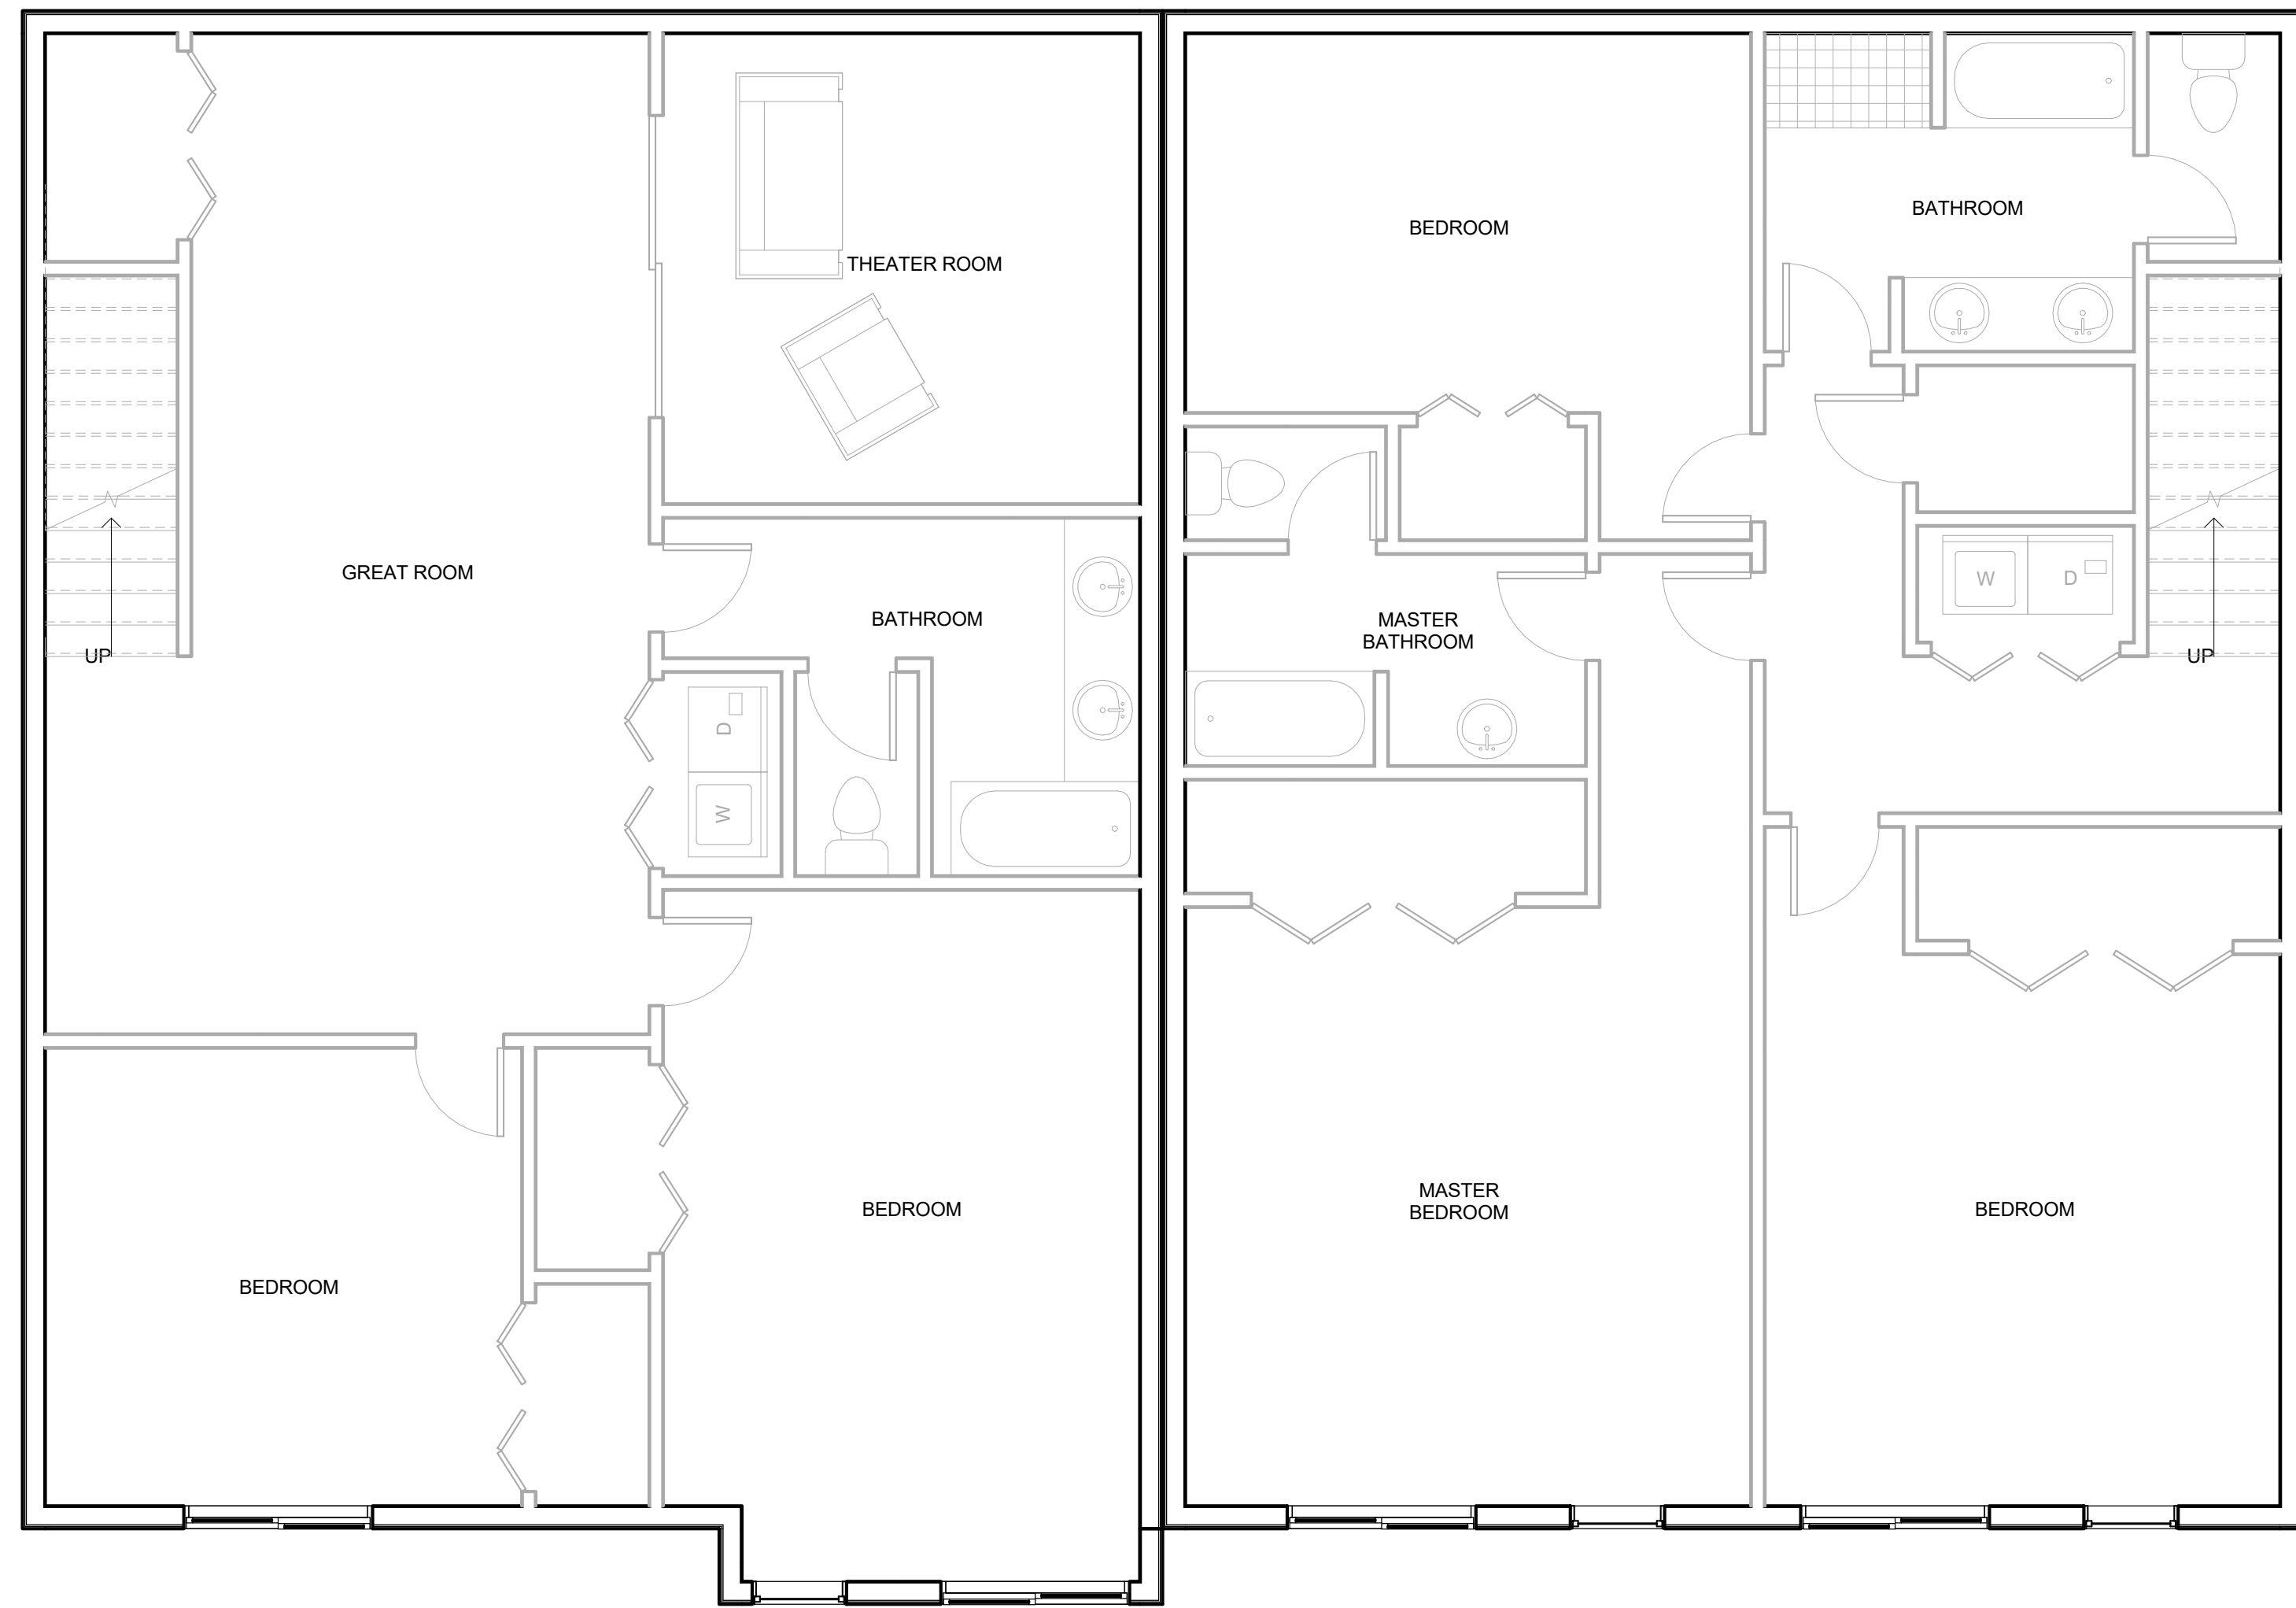

A2 TWINHOME FLOOR PLAN LEVEL 1
1/4" = 1'-0"

THE RETREAT AT WOLF CREEK
THE VILLAGES AT WOLF CREEK, LLC.
EDEN, UT

Rev#	Date	Description


NOTE: THIS DRAWING IS INTENDED FOR A 24"X36" SHEET. IF PRINTED ON ANYTHING ELSE, THIS IS A REDUCED COPY. PLEASE SCALE ACCORDINGLY.

Job #	18175
Owner	THE VILLAGES AT WOLF CREEK, LLC.
Date	02/07/2019
Drawn	Author
Checked	Checker

TWINHOME
FLOOR PLAN
LEVEL 1

A201

THE RETREAT AT WOLF CREEK
THE VILLAGES AT WOLF CREEK, LLC.
EDEN, UT

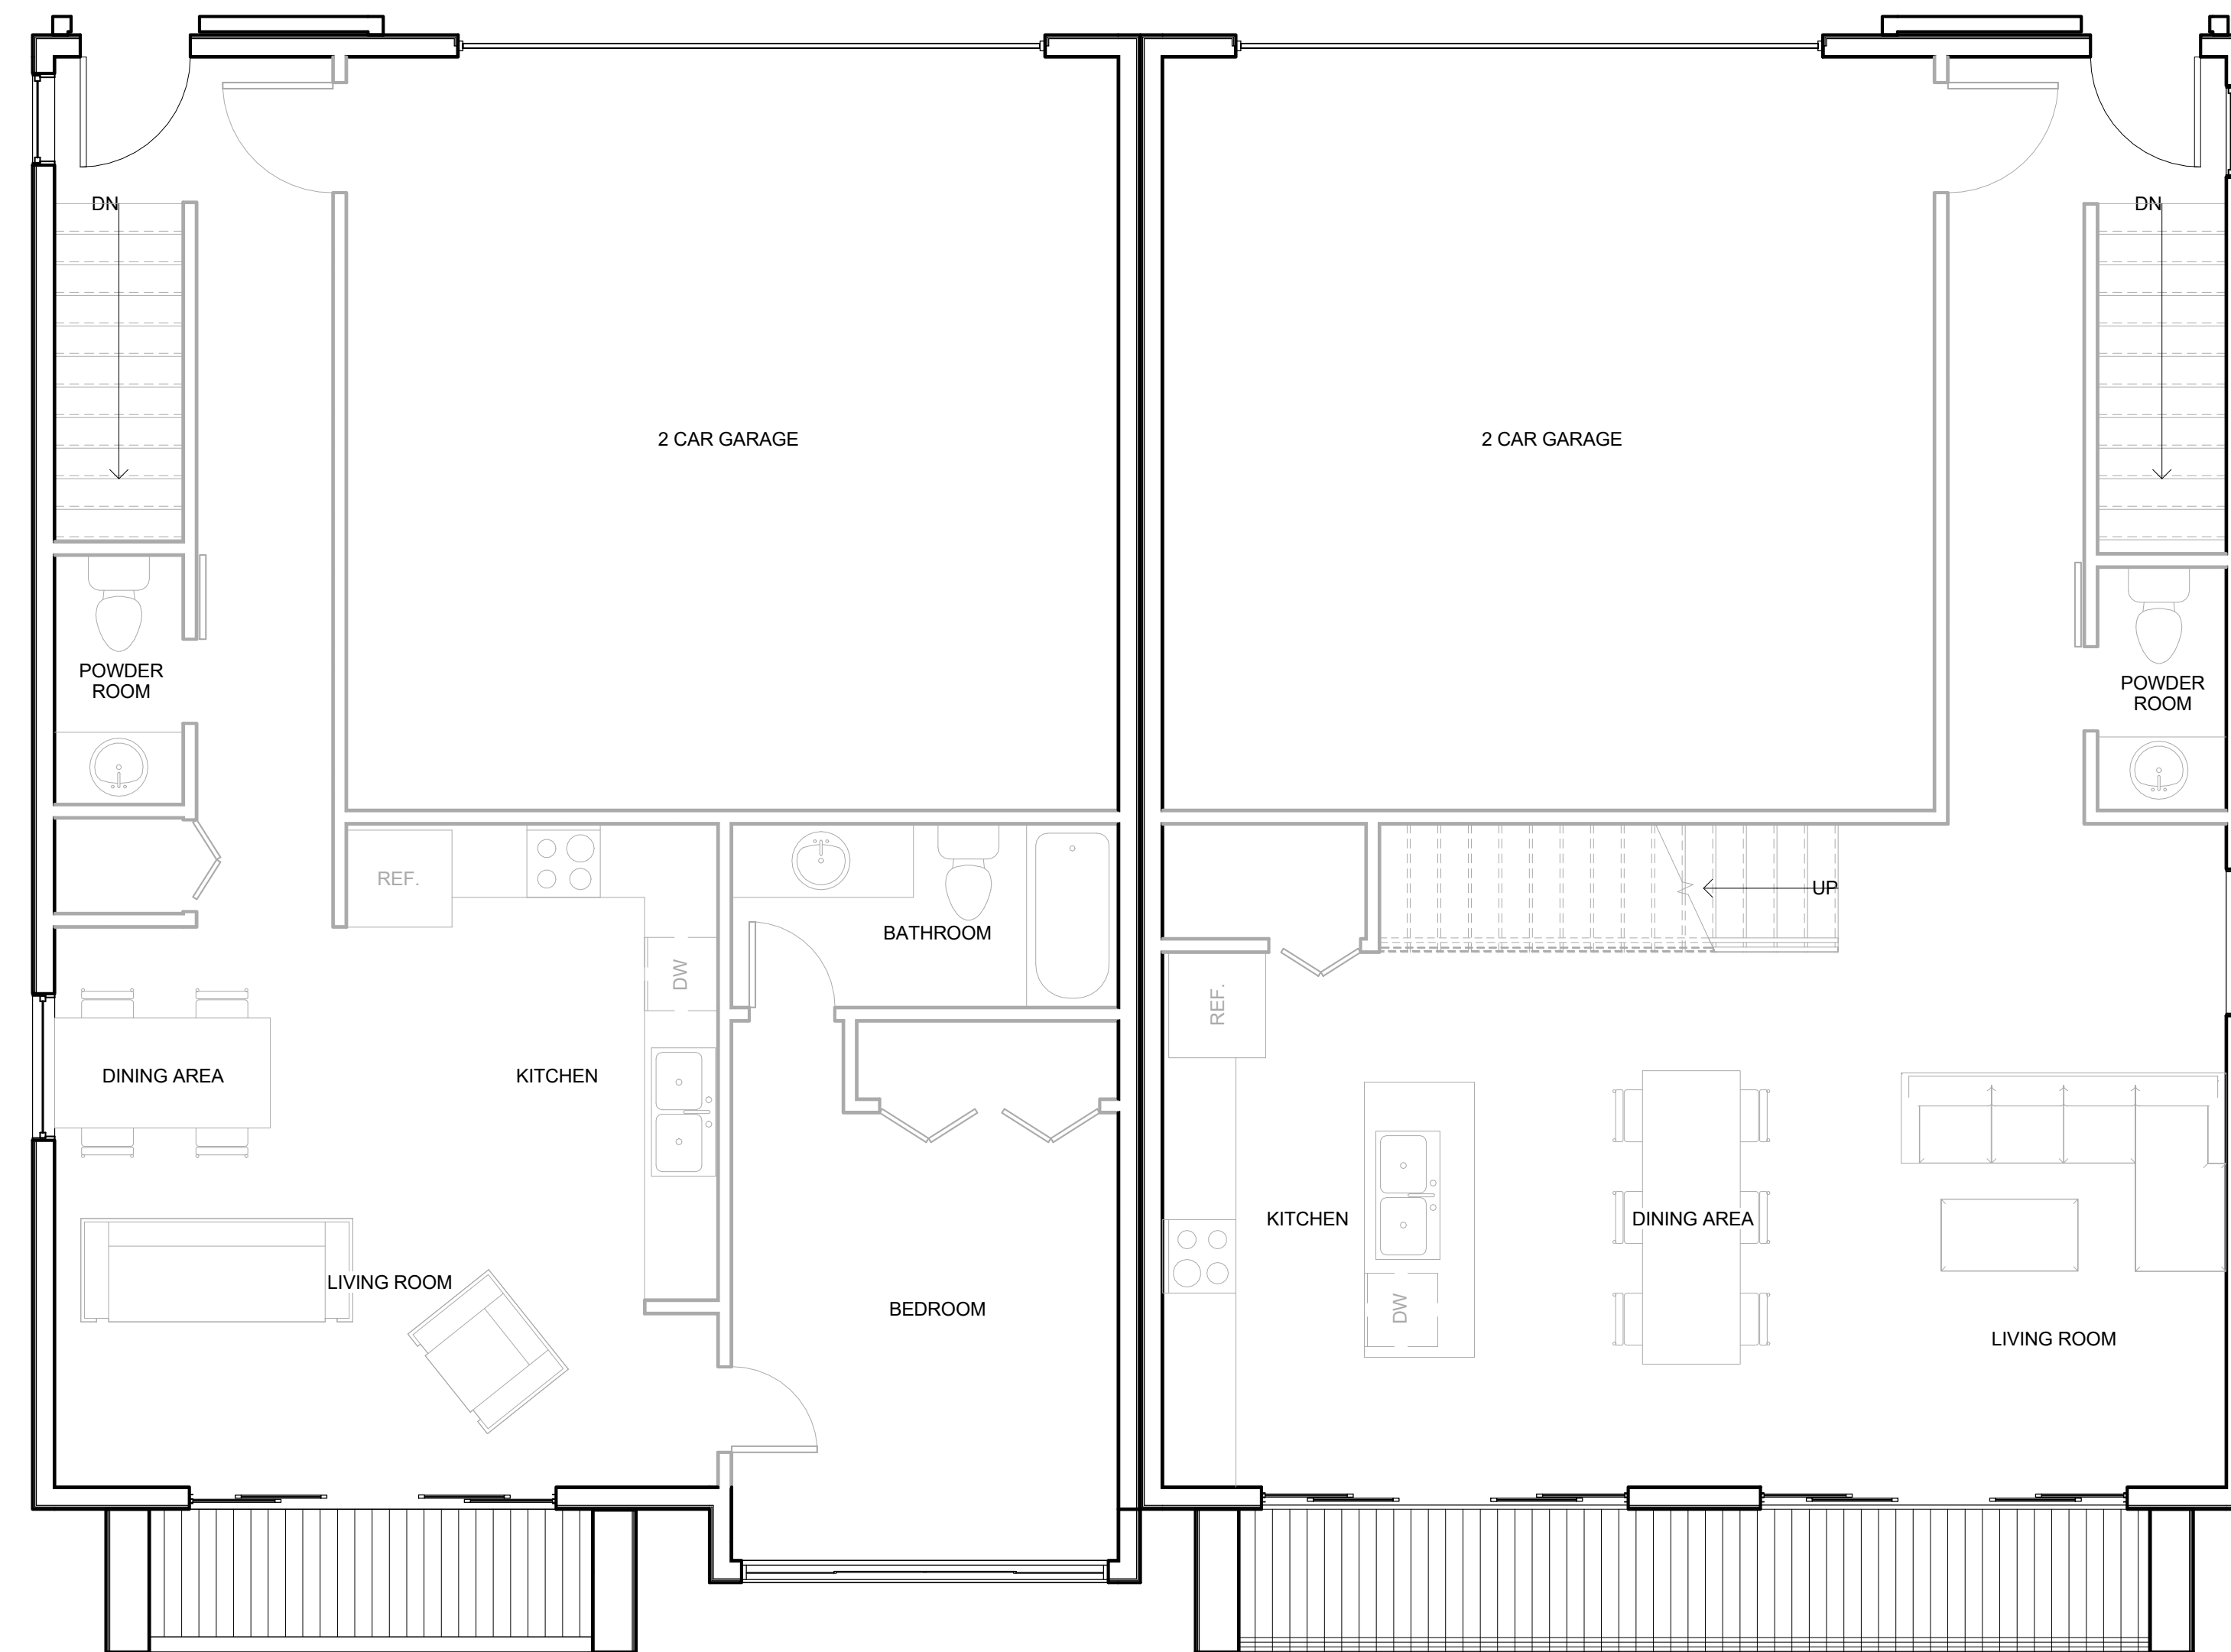

A2 TWINHOME FLOOR PLAN LEVEL2
1/4" = 1'-0"

Rev#	Date	Description

NOTE: THIS DRAWING IS INTENDED FOR A 24"X36" SHEET. IF PRINTED ON ANYTHING ELSE, THIS IS A REDUCED COPY. PLEASE SCALE ACCORDINGLY.

Job #	18175
Owner	THE VILLAGES AT WOLF CREEK, LLC.
Date	02/07/2019
Drawn	Author
Checked	Checker

TWINHOME FLOOR PLAN LEVEL2

A202

THE RETREAT AT WOLF CREEK
THE VILLAGES AT WOLF CREEK, LLC.
EDEN, UT


Rev#	Date	Description

NOTE: THIS DRAWING IS INTENDED FOR A 24"X36" SHEET. IF PRINTED ON ANYTHING ELSE, THIS IS A REDUCED COPY. PLEASE SCALE ACCORDINGLY.

Job #	18175
Owner	THE VILLAGES AT WOLF CREEK, LLC.
Date	02/07/2019
Drawn	Author
Checked	Checker

TWINHOME FLOOR PLAN LEVEL 3

A203

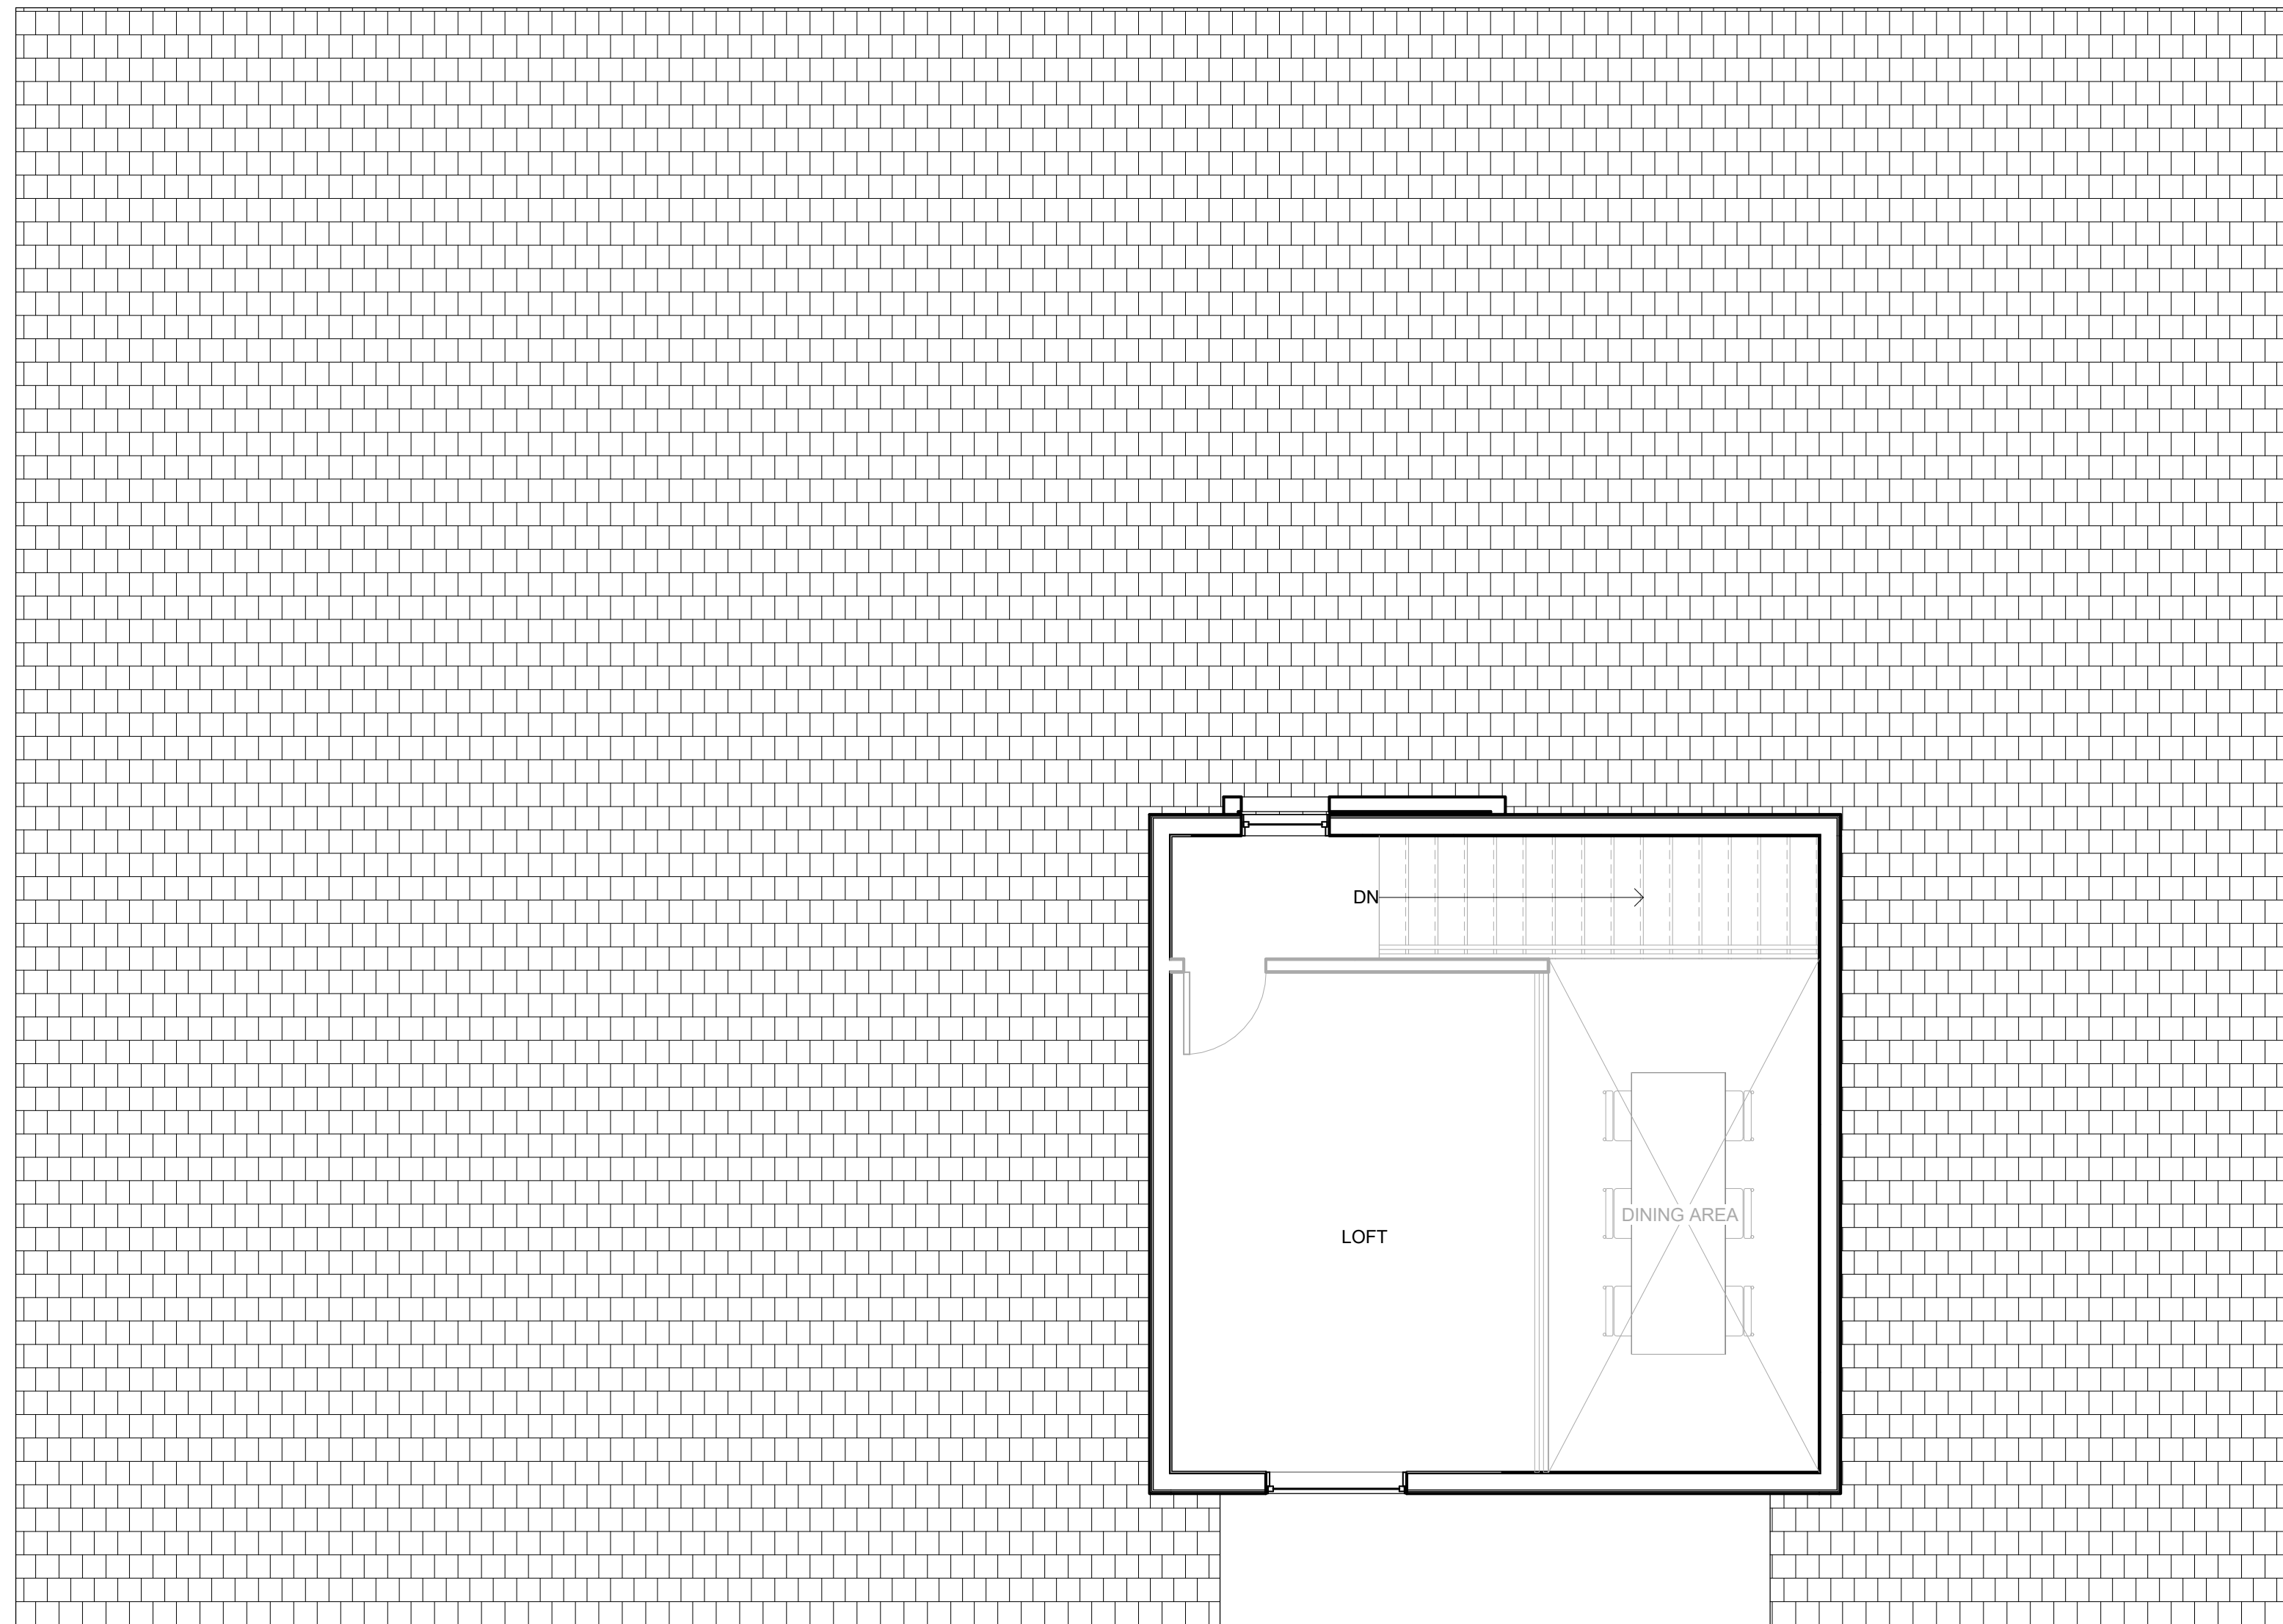

A2 TWINHOME FLOOR PLAN LEVEL 3
1/4" = 1'-0"



C1 TWINHOME FRONT ELEVATION



A1 TWINHOME BACK ELEVATION



RAW DESIGN STUDIO
 517 SOUTH 200 WEST
 SALT LAKE CITY, UT 84101
 (801) 215-9729
 info@rawdesignstudio.com
 www.rawdesignstudio.com



THE RETREAT AT WOLF CREEK
 THE VILLAGES AT WOLF CREEK, LLC.
 EDEN, UT

Rev#	Date	Description

NOTE: THIS DRAWING IS INTENDED FOR A 24"X36" SHEET. IF PRINTED ON ANYTHING ELSE, THIS IS A REDUCED COPY. PLEASE SCALE ACCORDINGLY.

Job # 18175
 Owner THE VILLAGES AT WOLF CREEK, LLC.
 Date 02/07/2019
 Drawn Author
 Checked Checker

TWINHOME ELEVATION

A210

3/1/2019 10:58:56 AM

THE RETREAT AT WOLF CREEK
THE VILLAGES AT WOLF CREEK, LLC.
EDEN, UT


Rev#	Date	Description

NOTE: THIS DRAWING IS INTENDED FOR A 24"X36" SHEET. IF PRINTED ON ANYTHING ELSE, THIS IS A REDUCED COPY. PLEASE SCALE ACCORDINGLY.


Job # 18175
Owner THE VILLAGES AT WOLF CREEK, LLC.
Date 02/07/2019
Drawn Author
Checked Checker

TWINHOME ELEVATION

A211

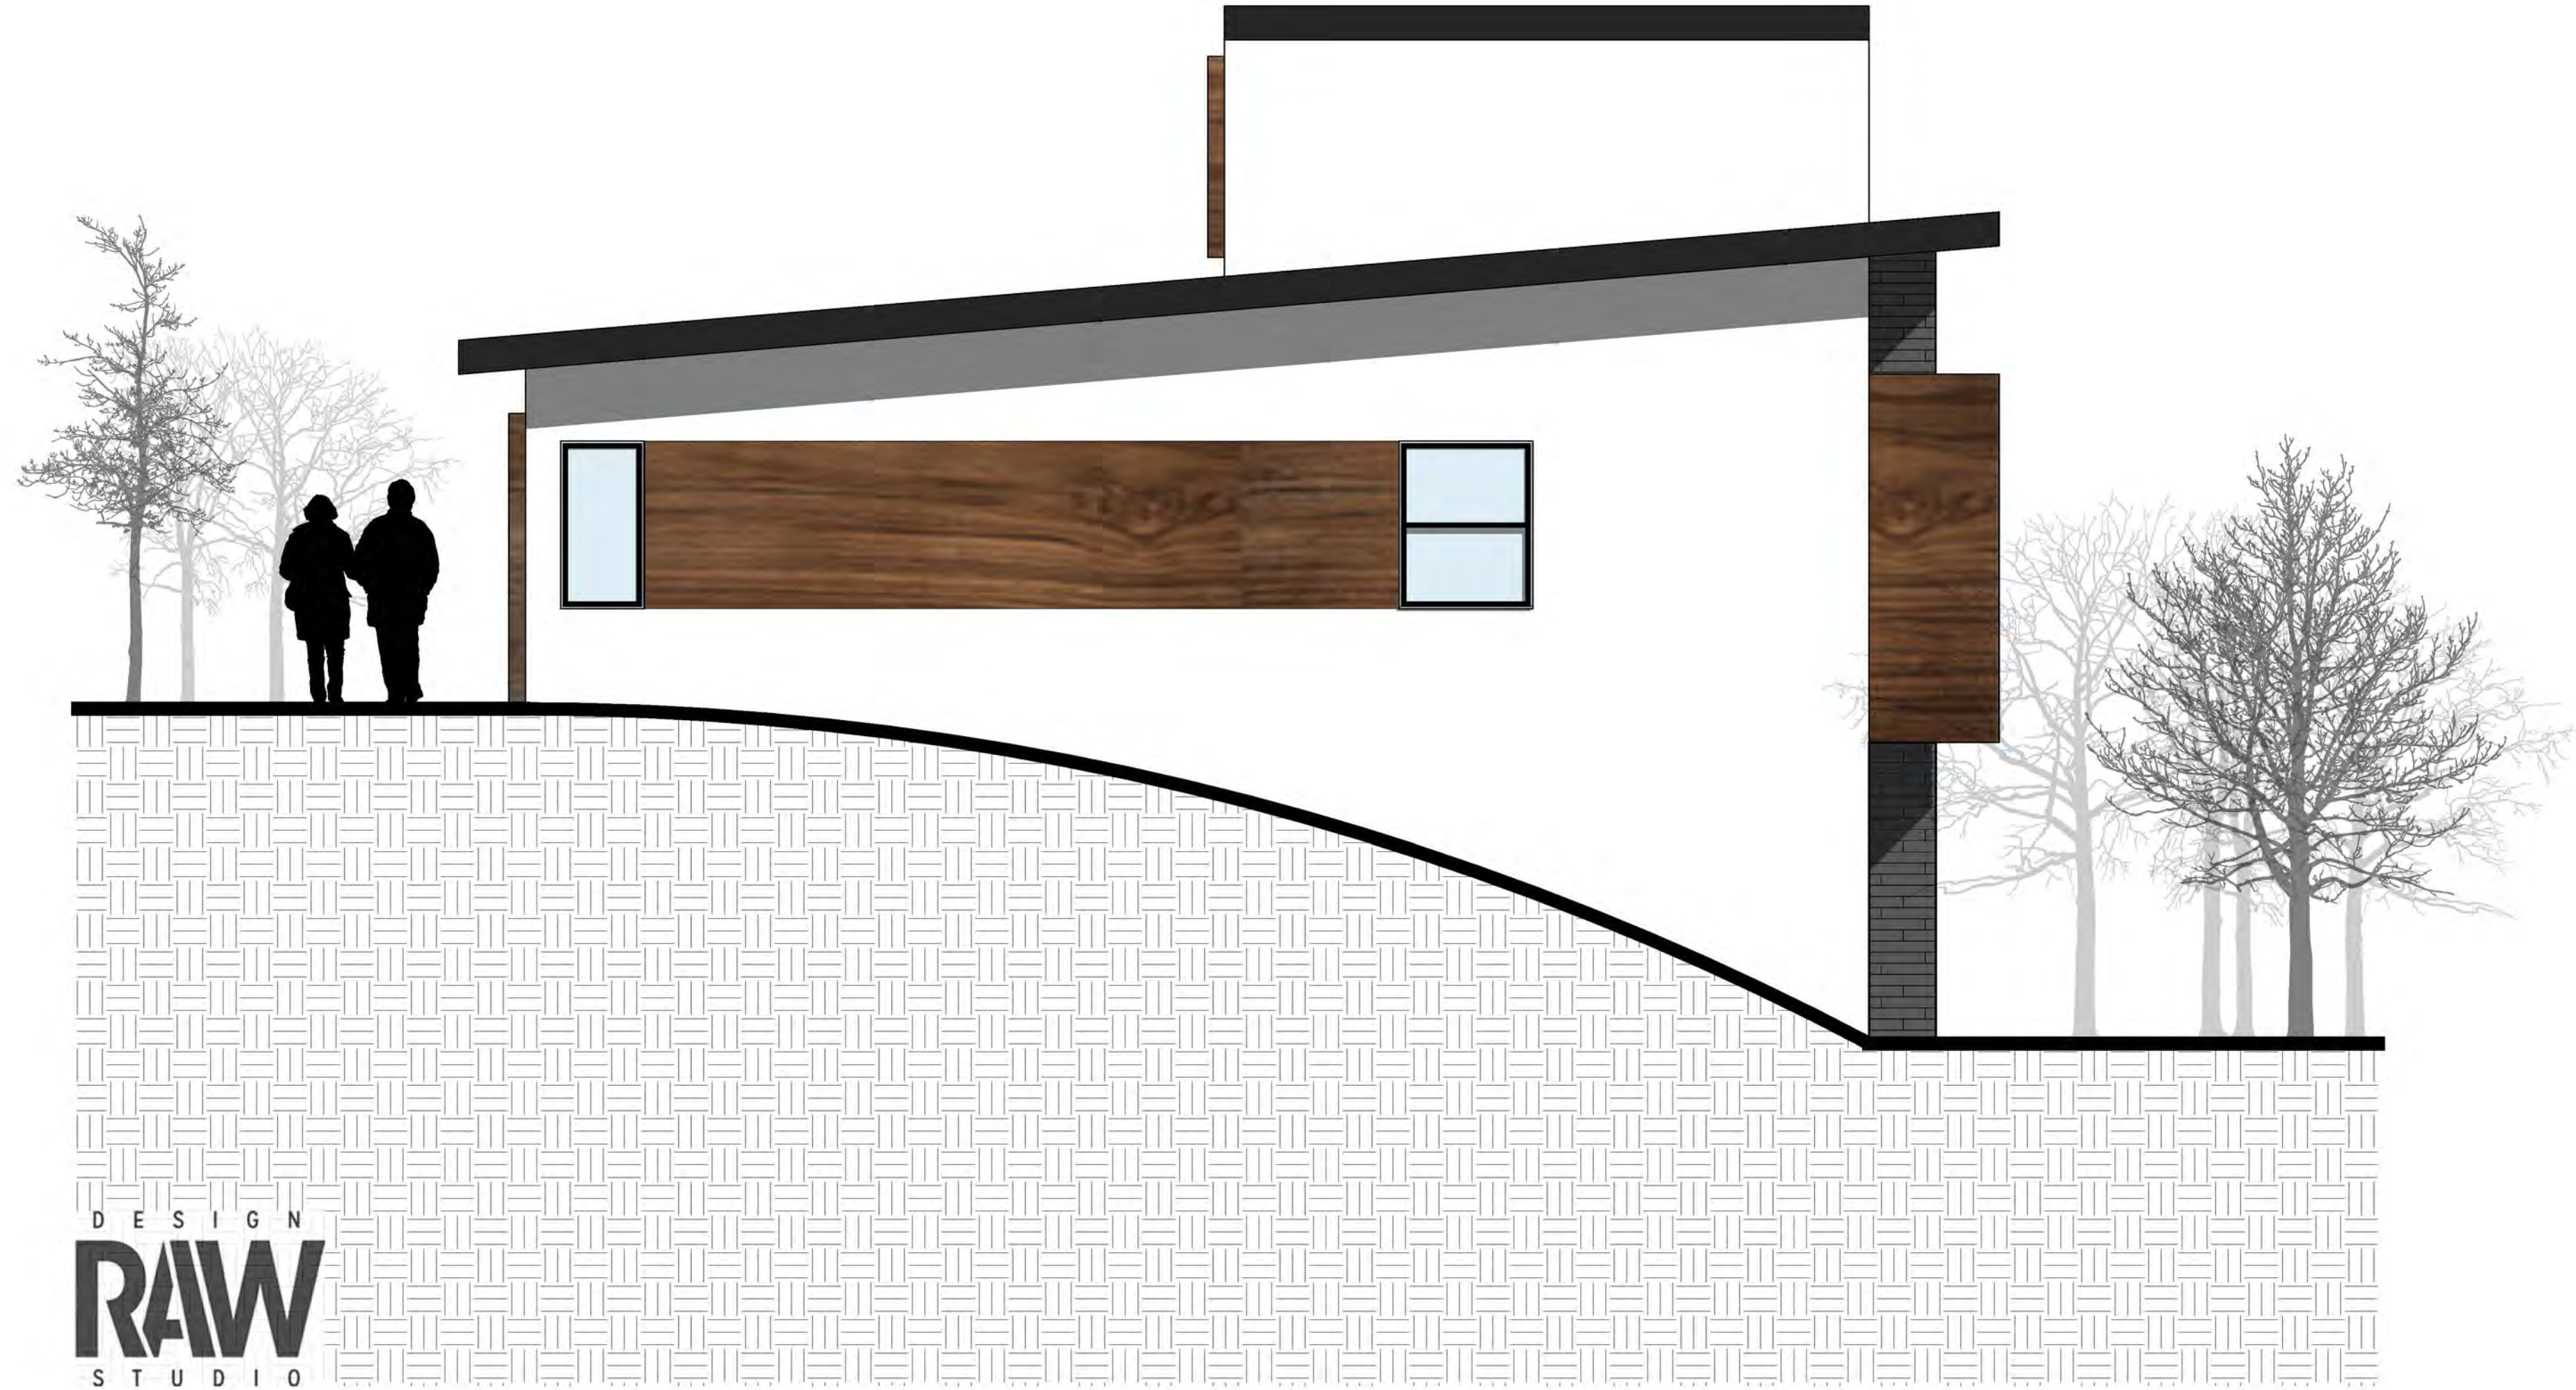

C3 TWINHOME SIDE ELEVATION

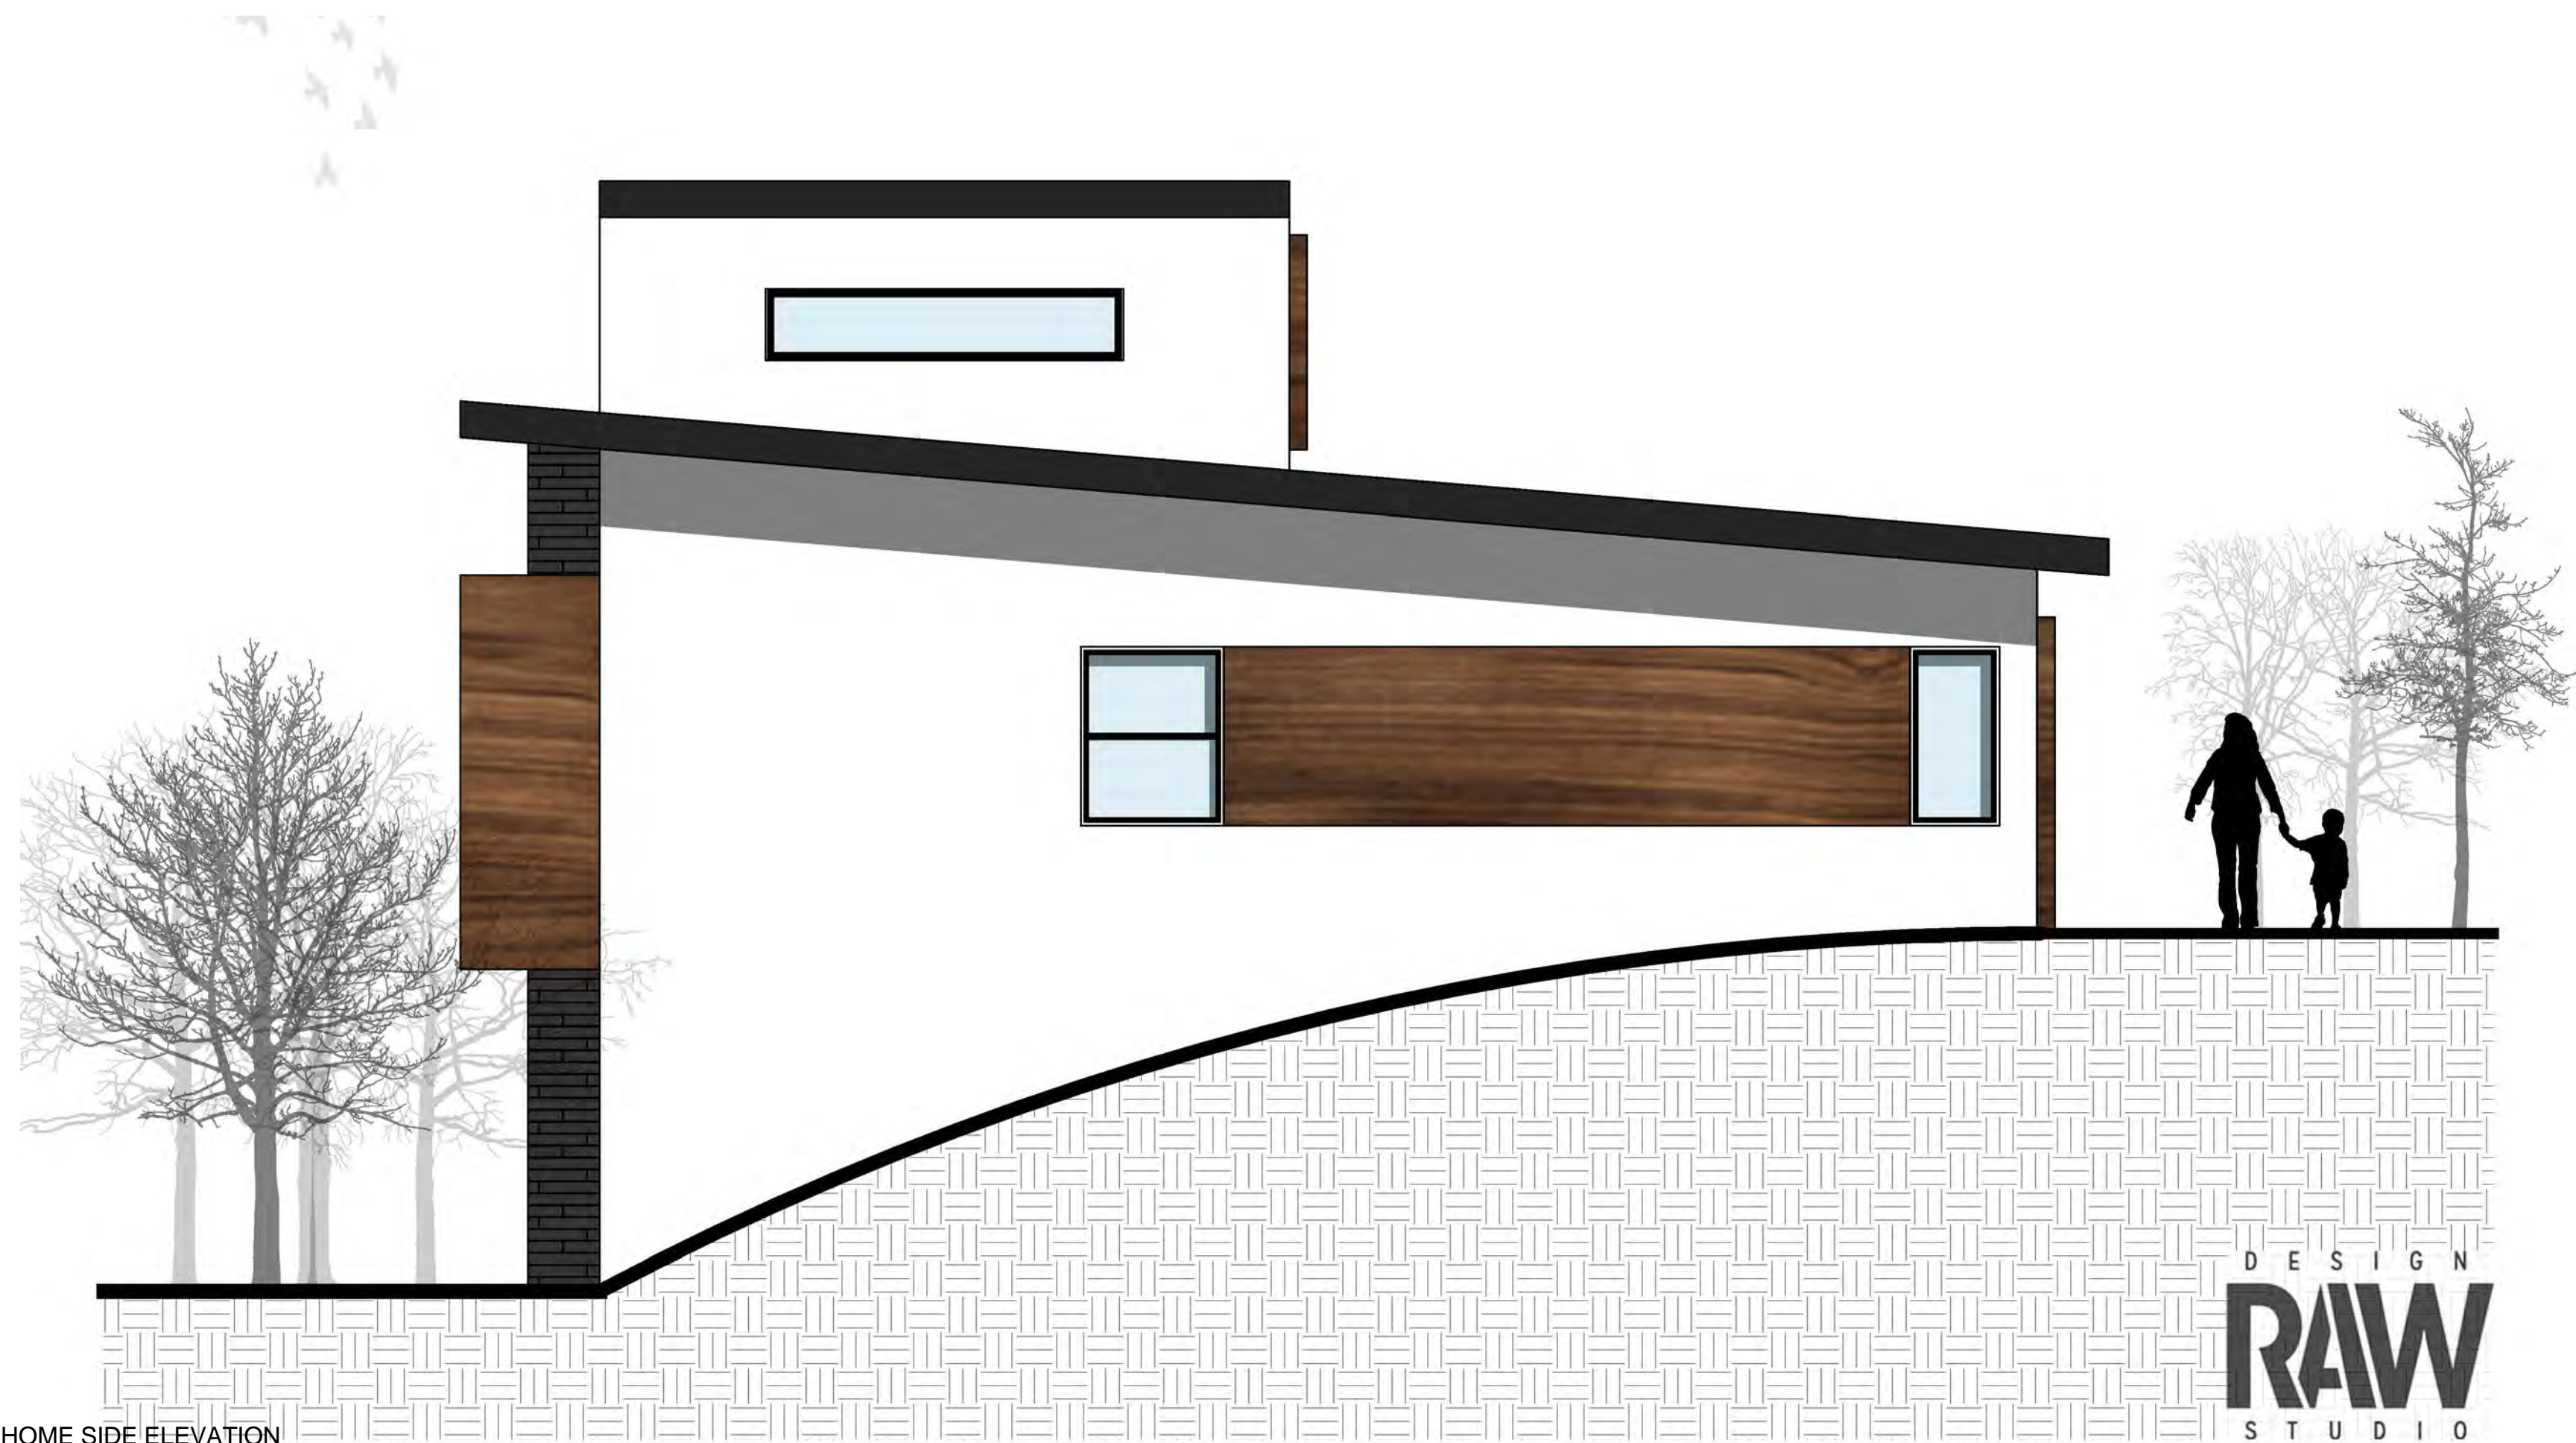

A1 TWINHOME SIDE ELEVATION