




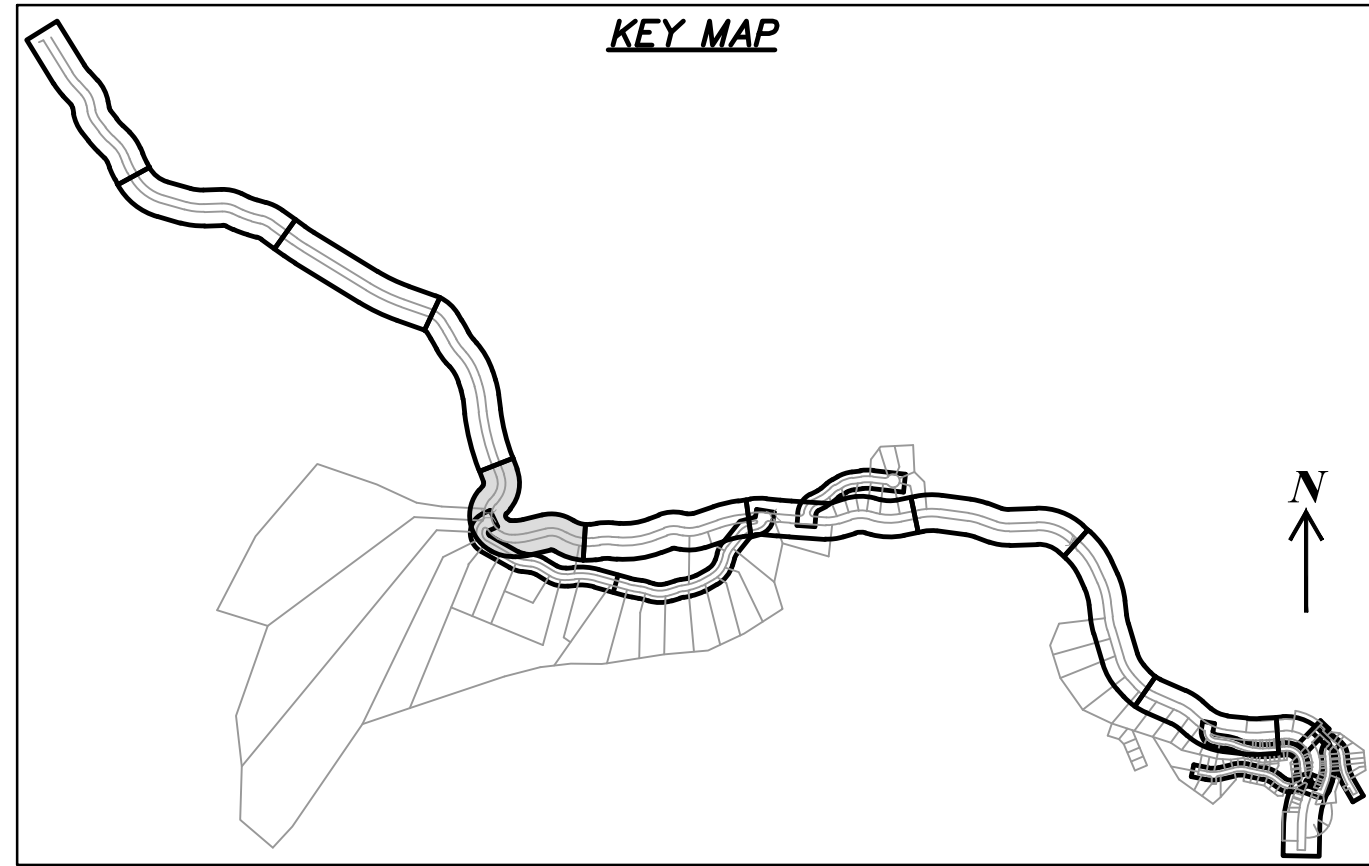


KEY MAP

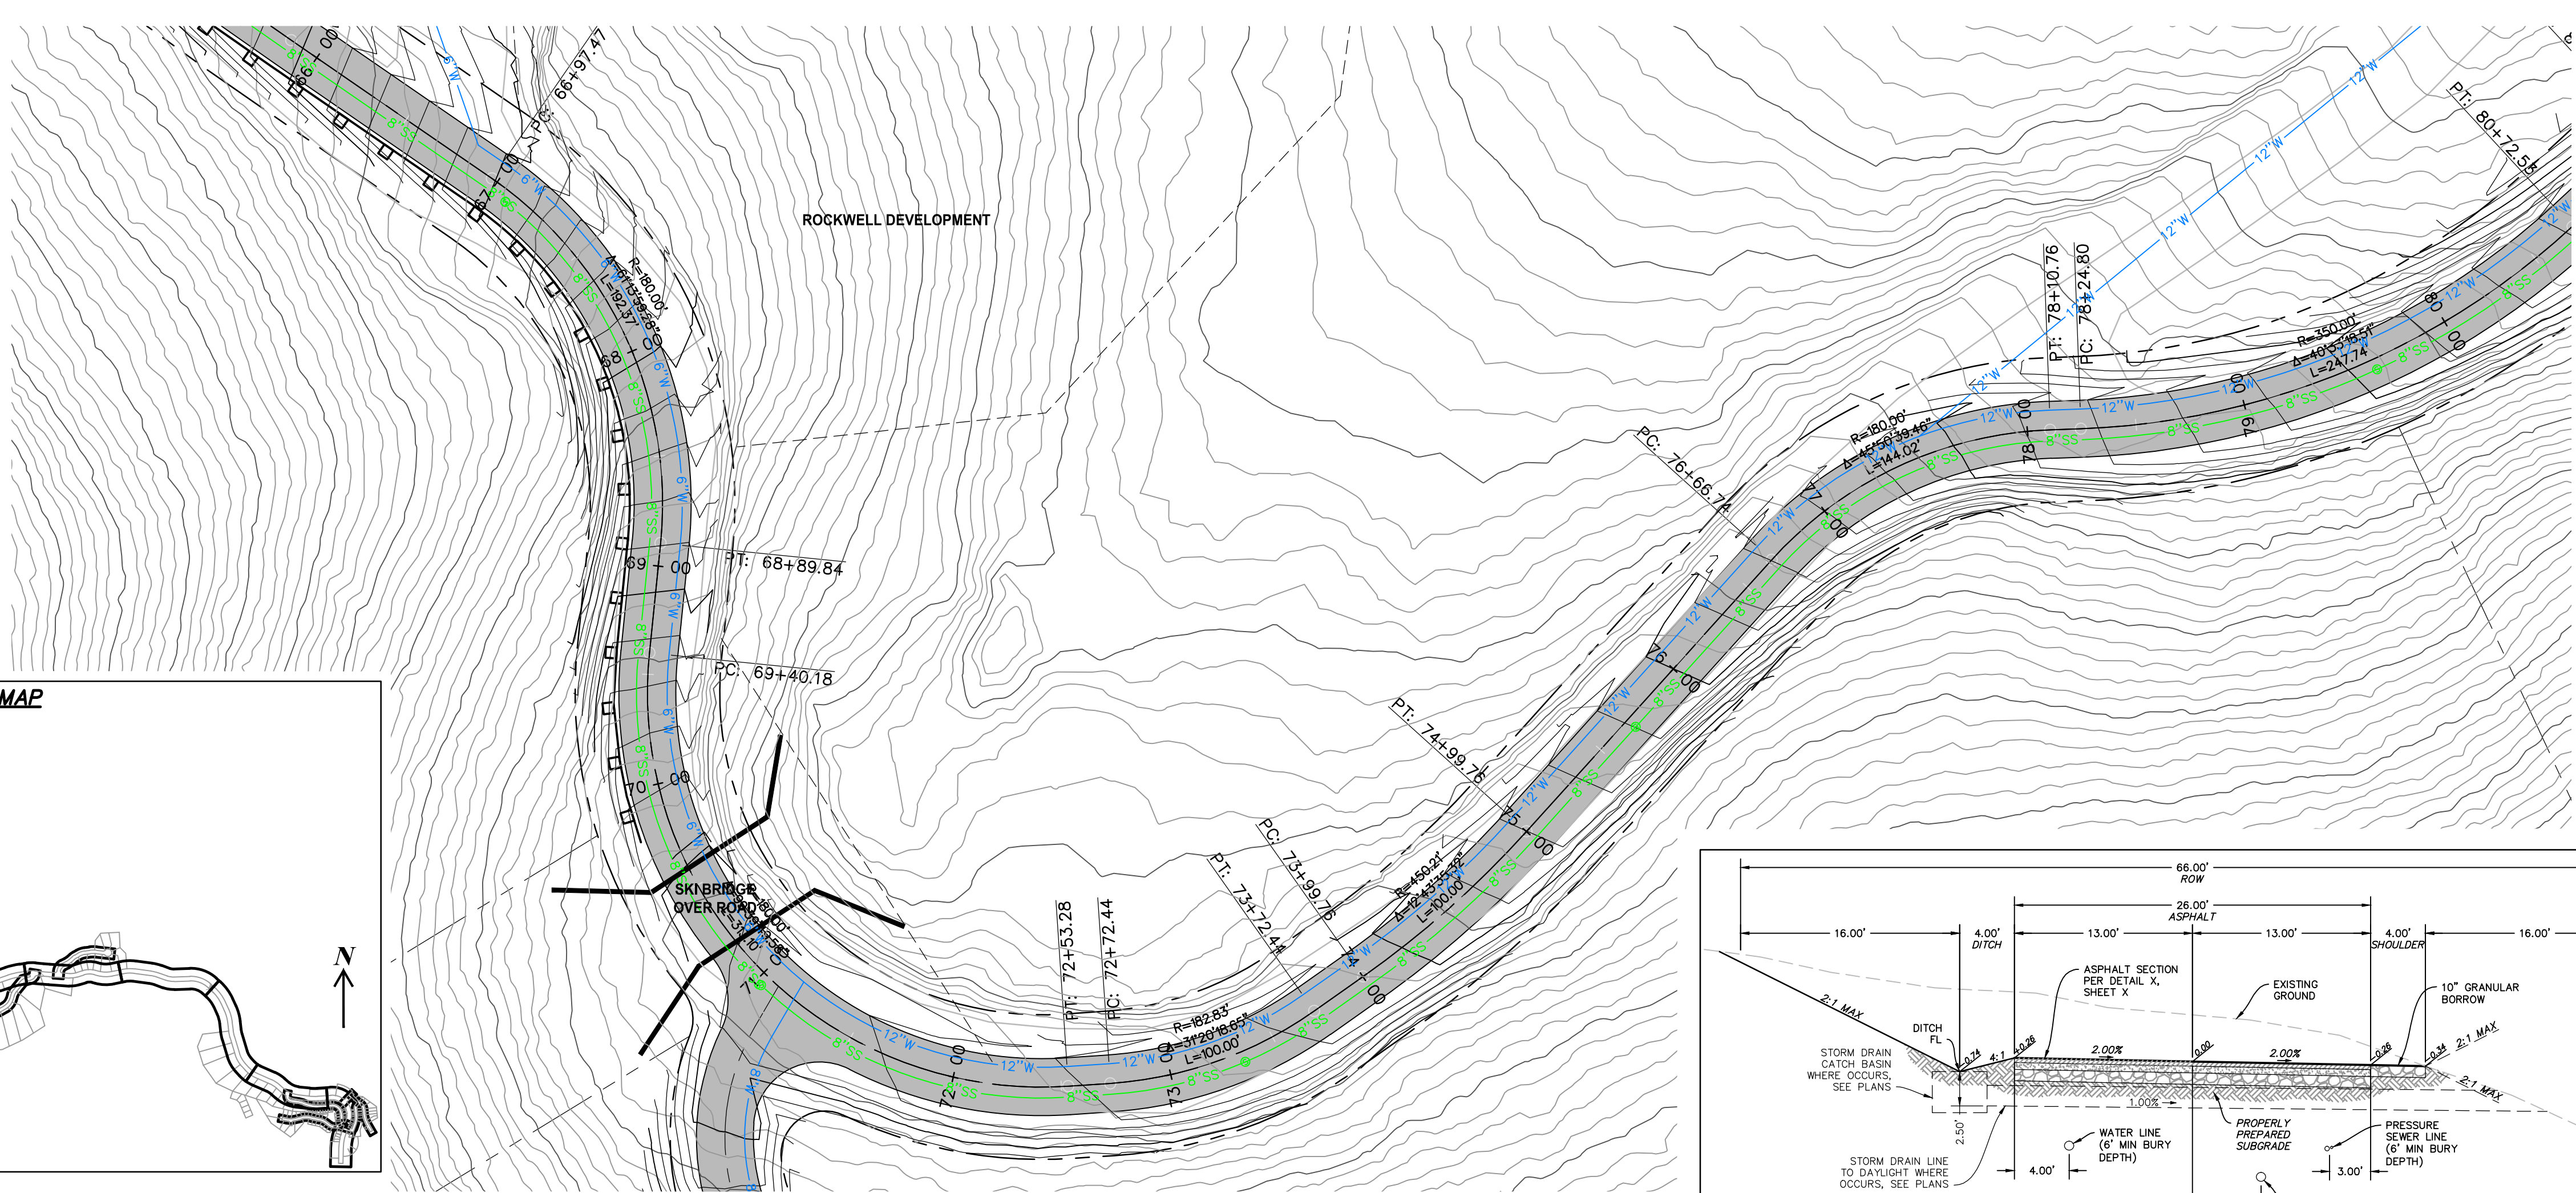


POWDER RIDGE ROAD (RD01)
STA: 66+00.00 TO 80+00.00

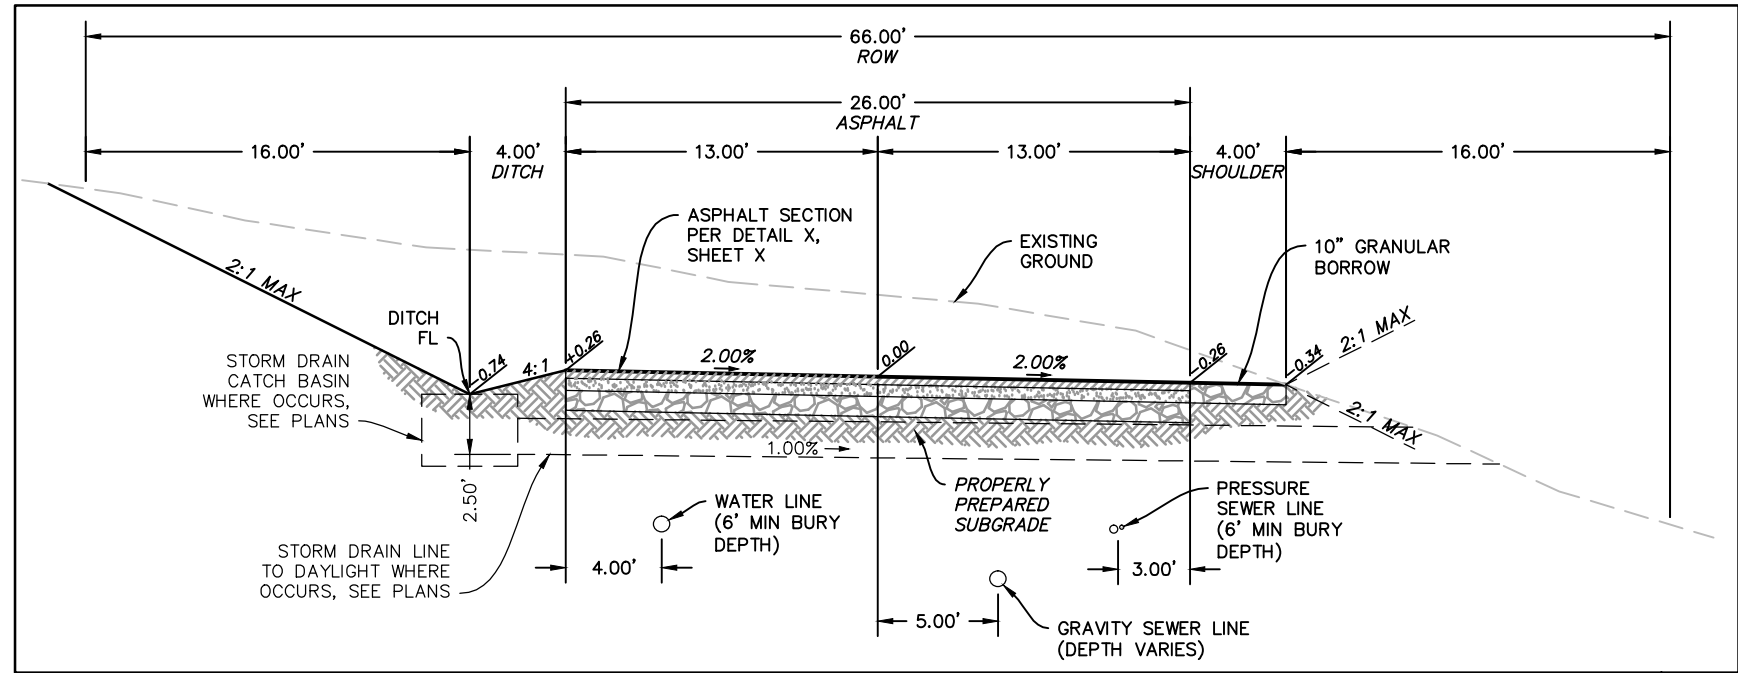

ROADWAY SECTION
66' ROW

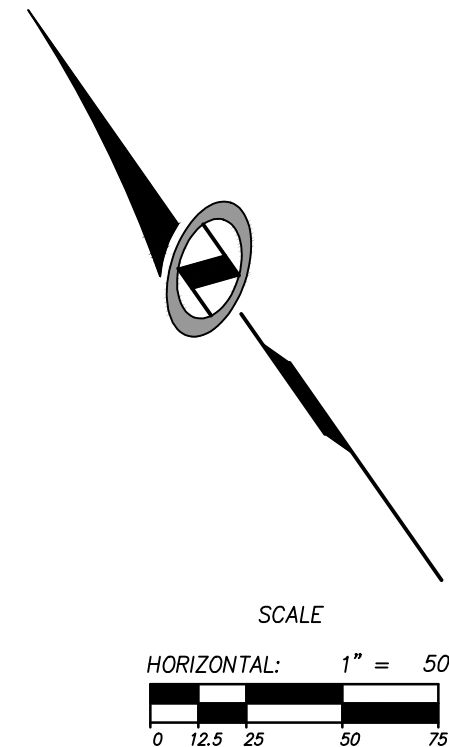

PRELIMINARY
NOT FOR CONSTRUCTION

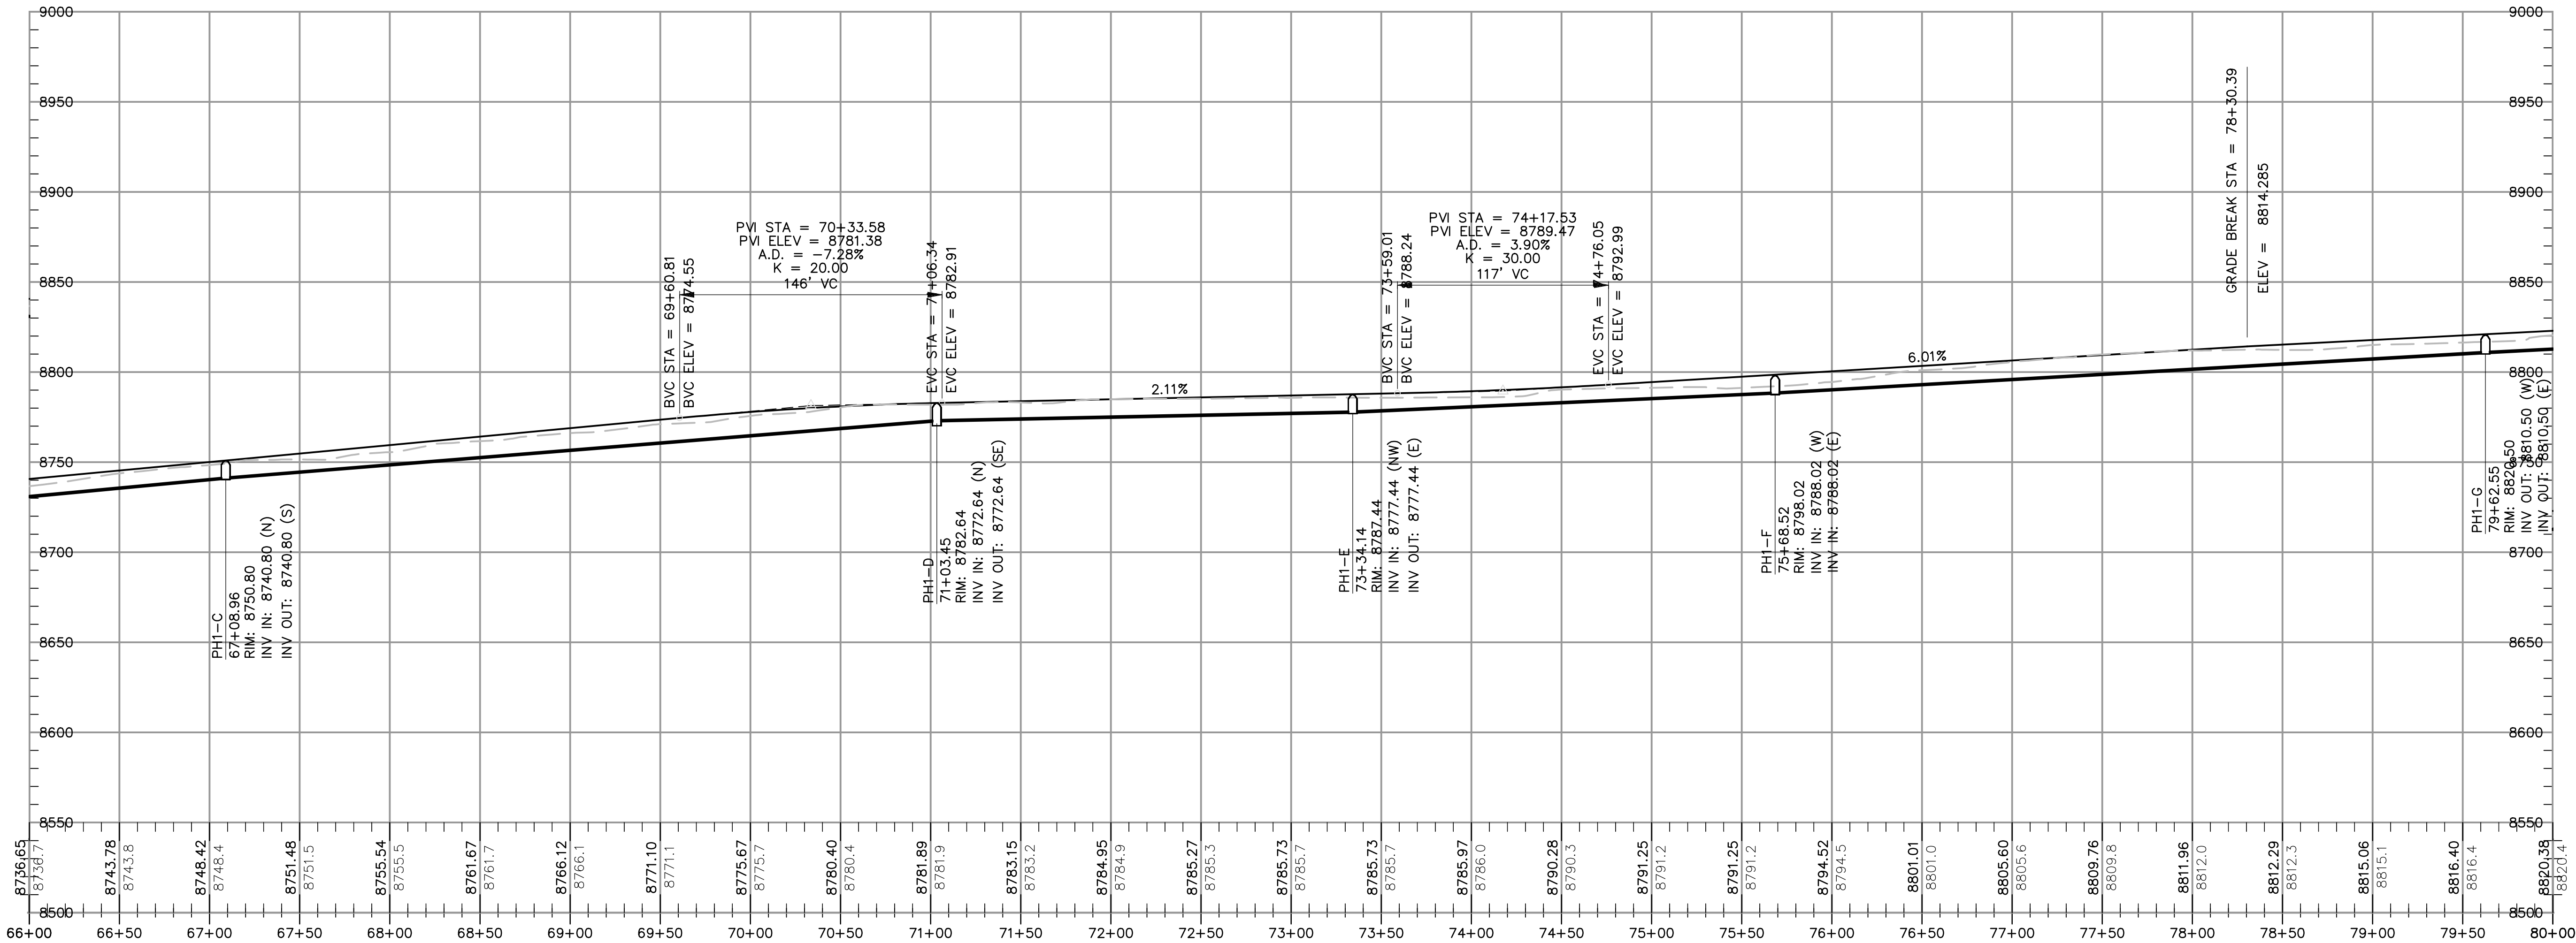

SUMMIT AT POWDER MTN PH1
POWDER RIDGE ROAD
PLAN AND PROFILE



MURRAY, UT 84107
WWW.NV5.COM

5217 SOUTH STATE STREET, SUITE 300
801743.000 TEL. 801743.000 FAX

SHEET NUMBER
2.4
OF 43 SHEETS
SCALE
VERTICAL: 1" = 50'
HORIZONTAL: 1" = 50'

JOB NUMBER
SLB079306

PREPARED FOR: SUMMIT, LLC

DATE SUBMITTED: 12/21/2012

CAUTION
The engineer preparing these plans will not be responsible for, or liable for, unauthorized changes to or uses of these plans. The engineer's responsibility is limited to the design and construction of these plans.