

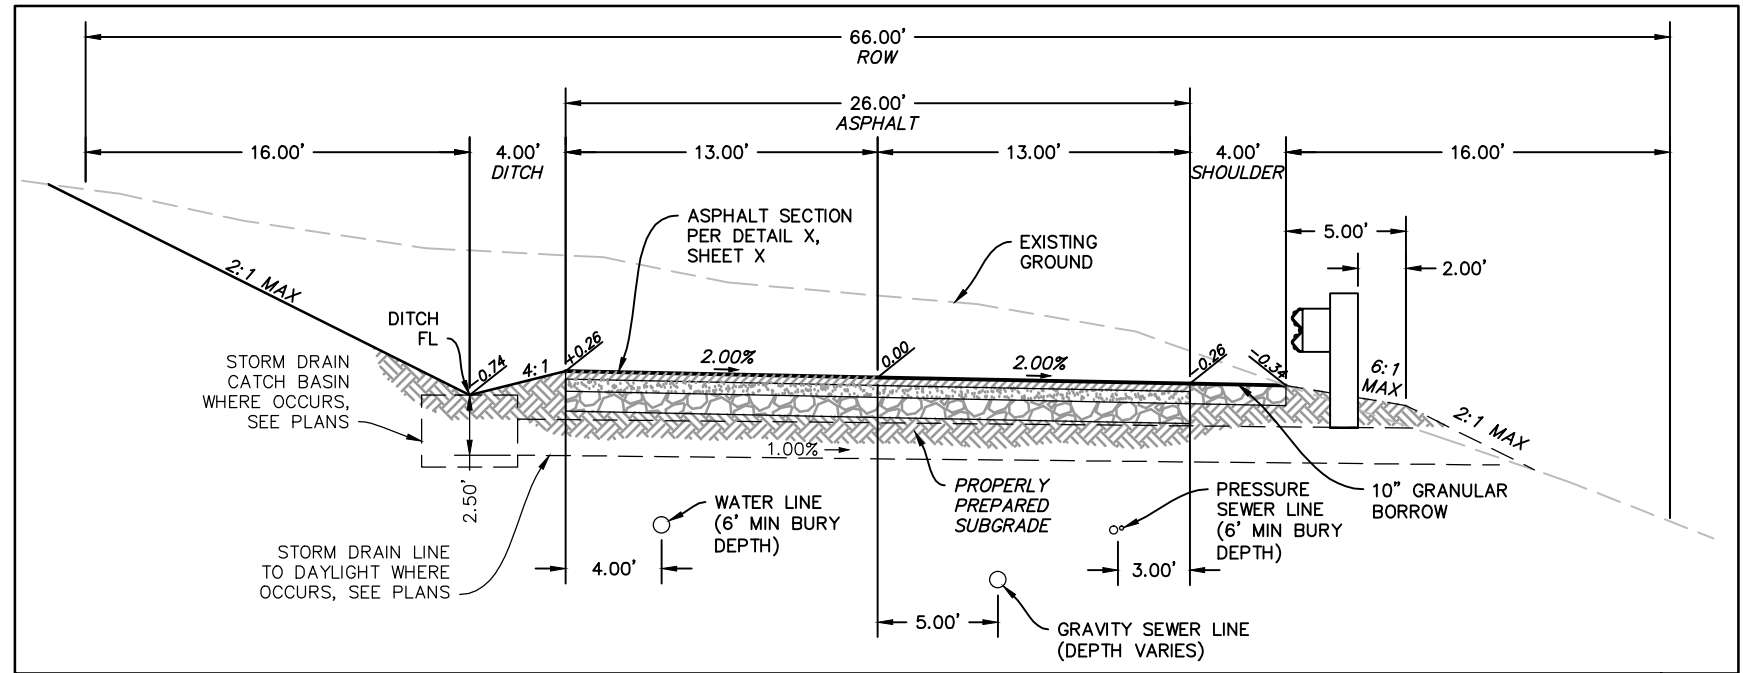
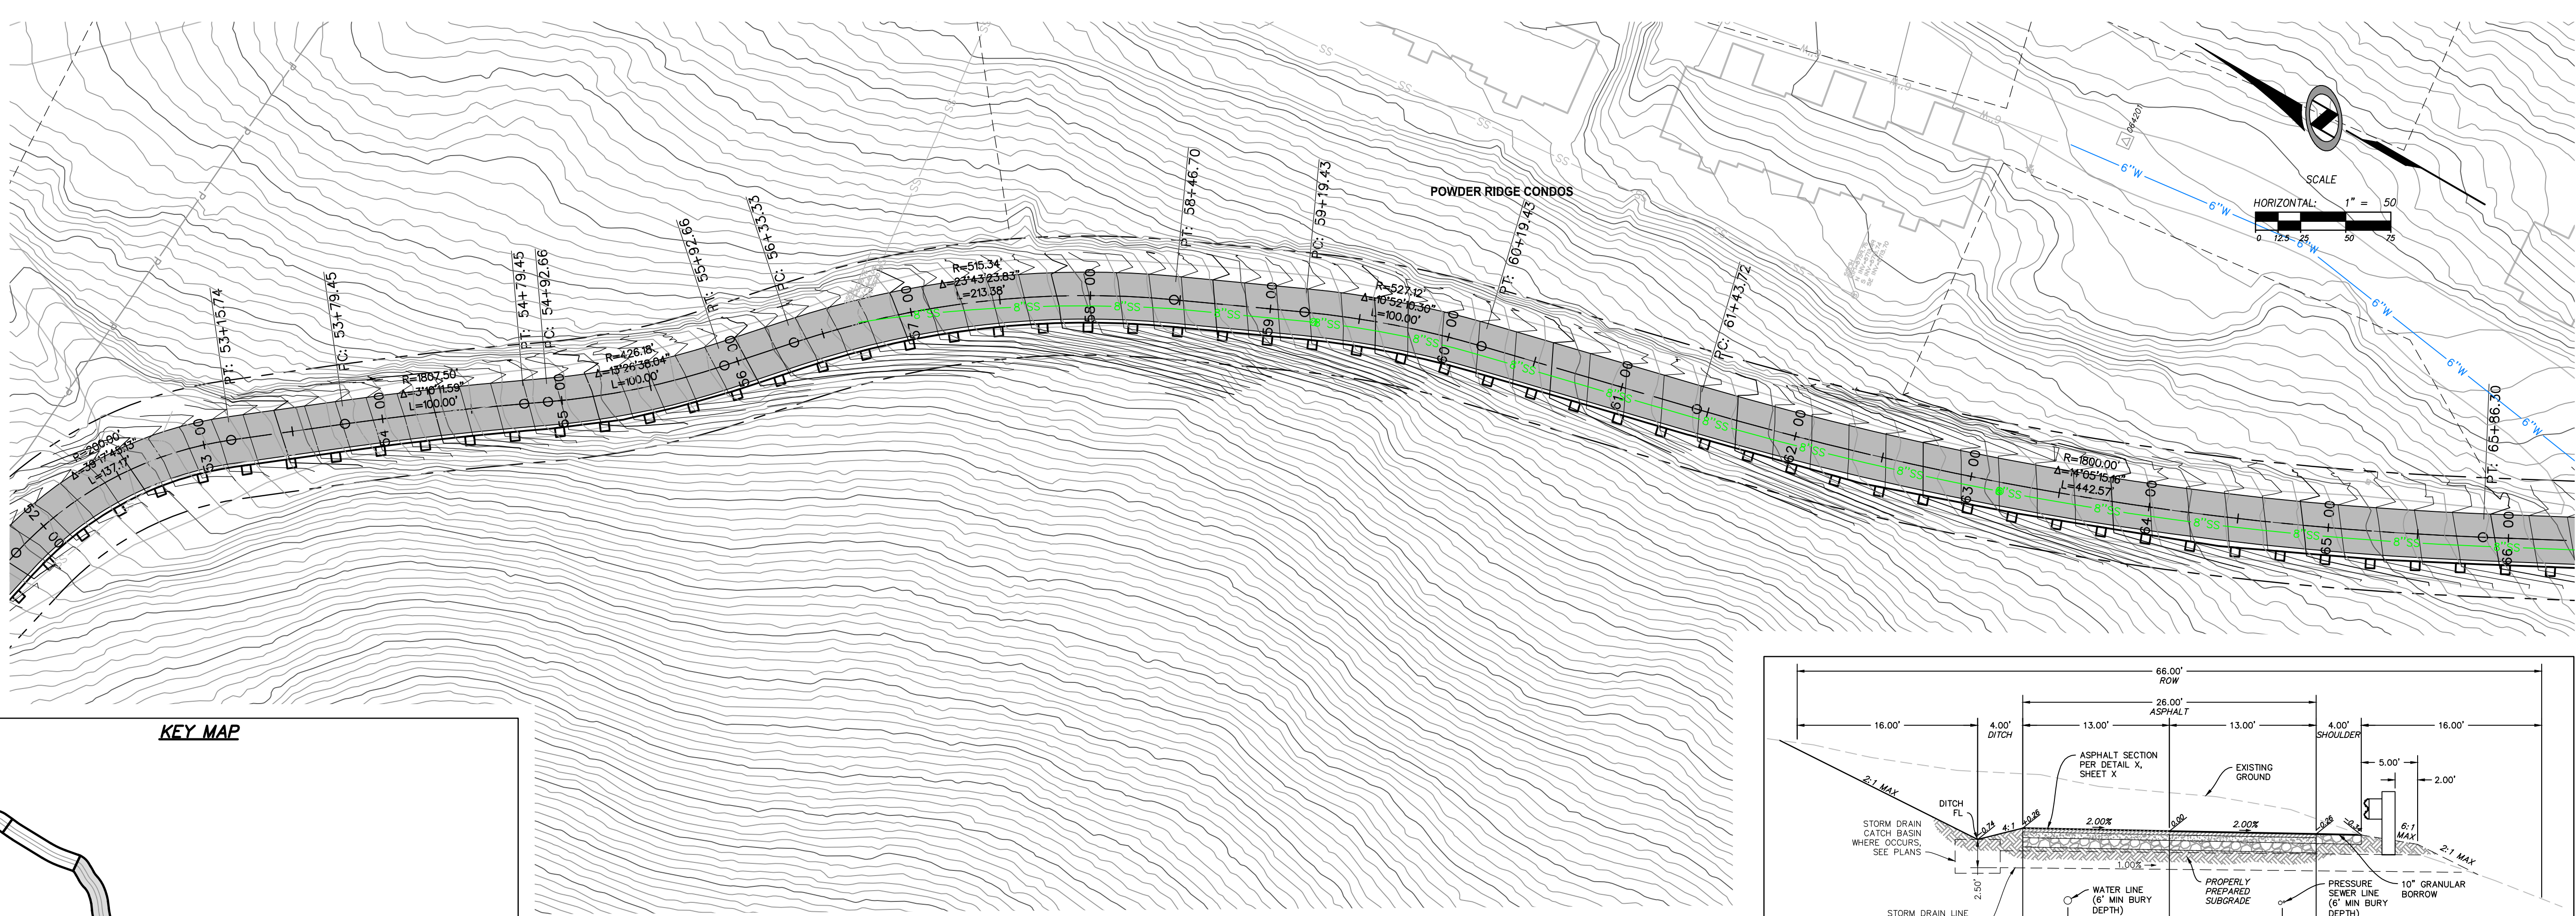


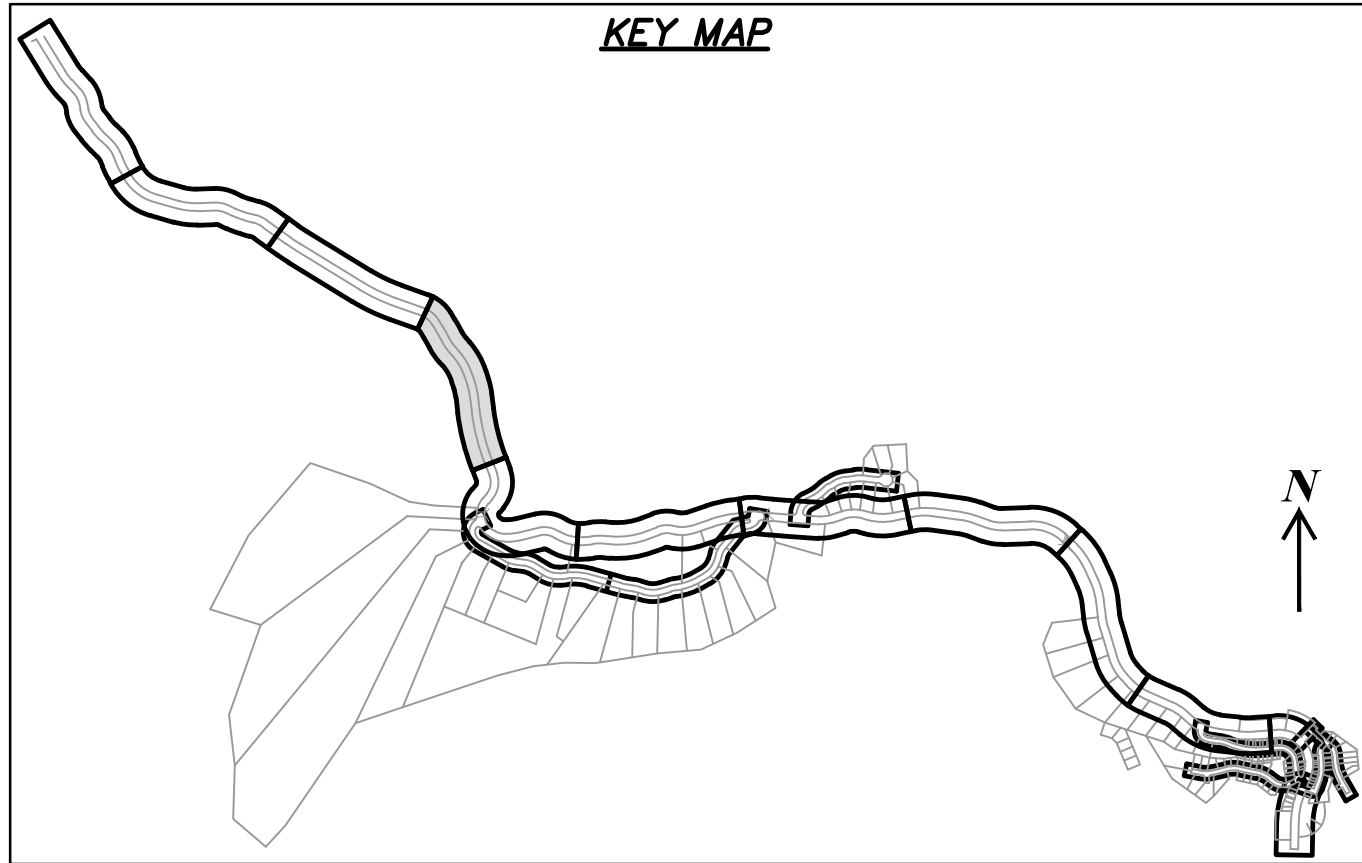

ROADWAY SECTION
66' ROW W/BARRIER

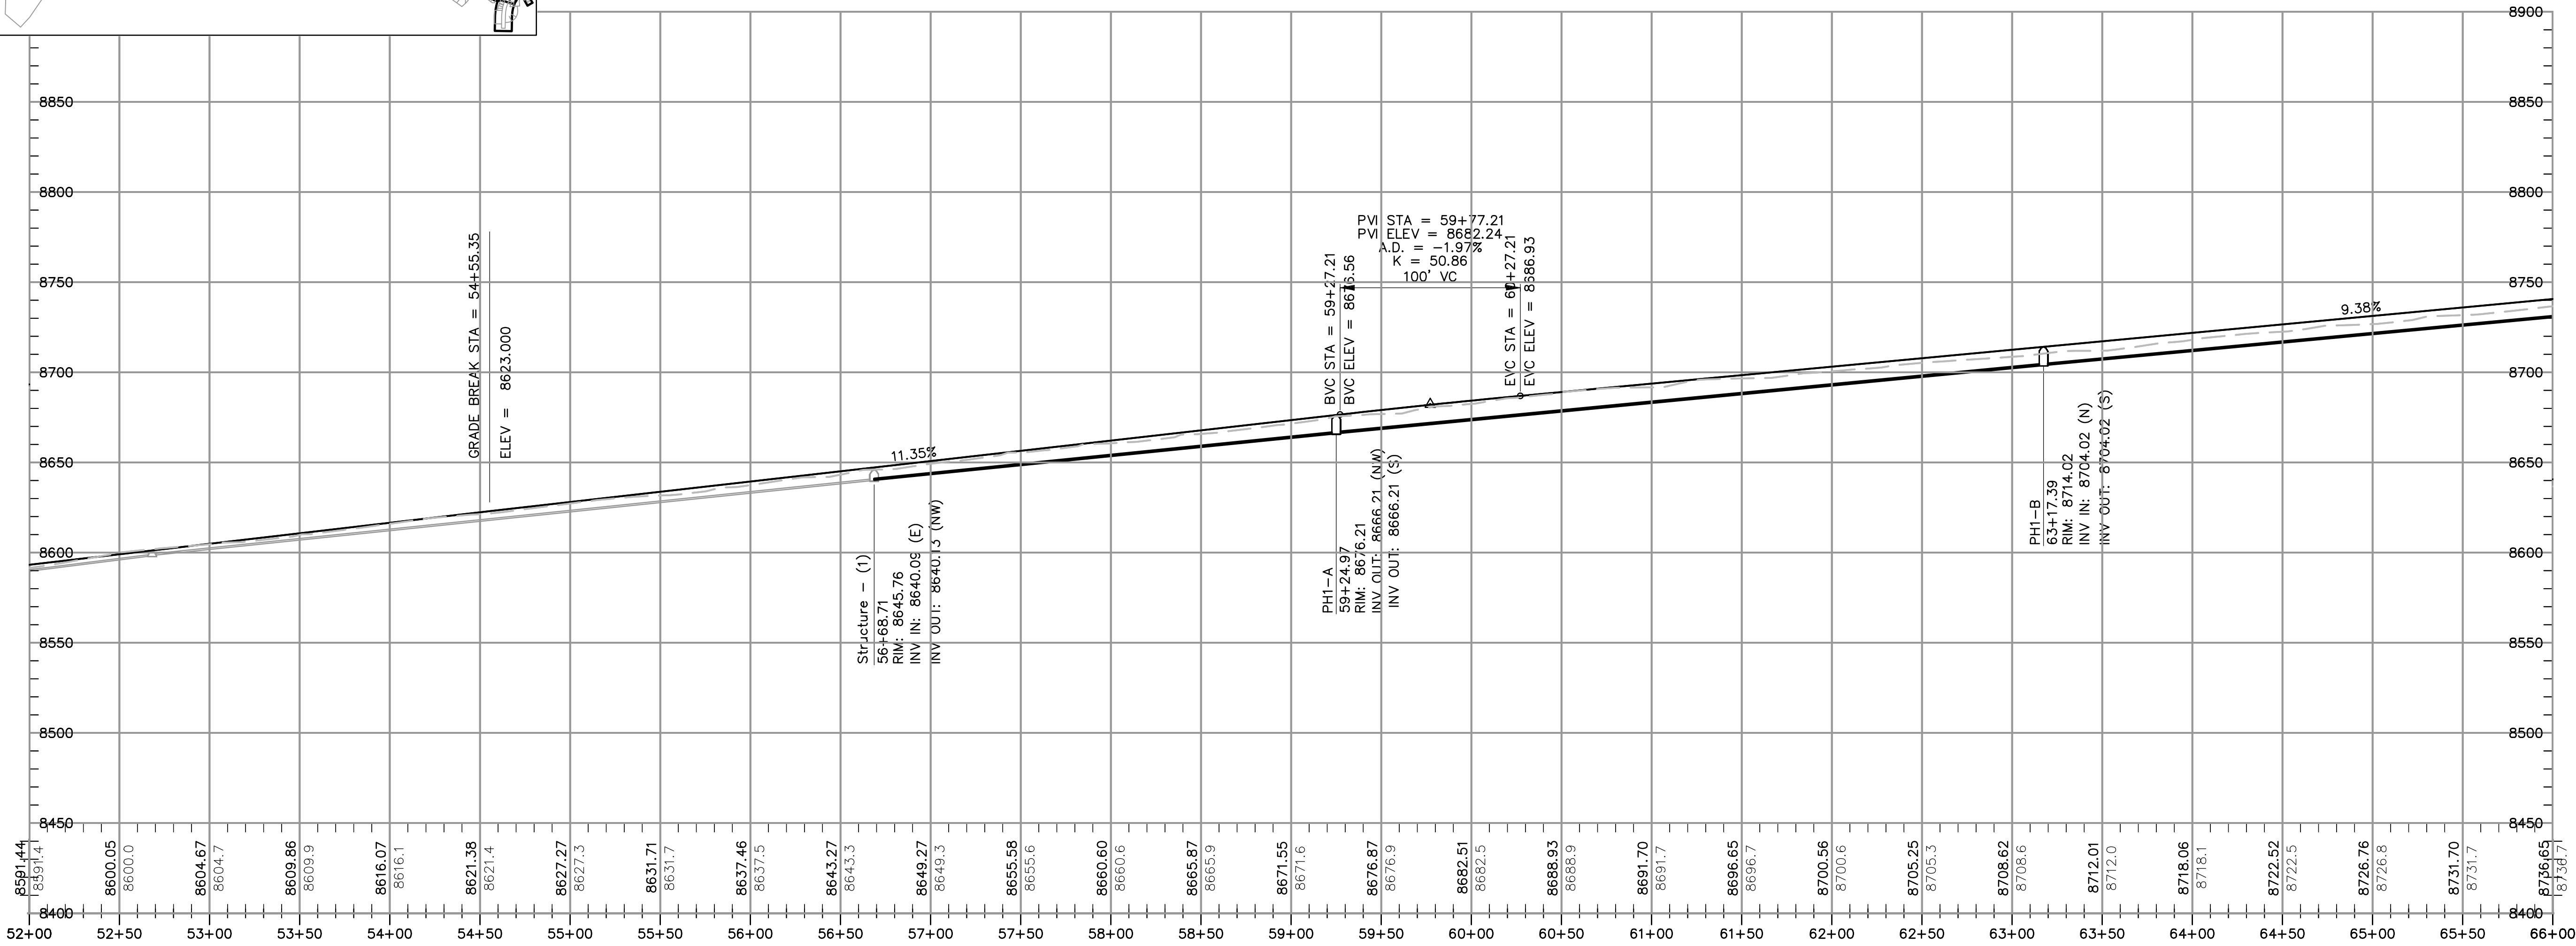

PRELIMINARY
NOT FOR CONSTRUCTION

SUMMIT AT POWDER MTN PH1
POWDER RIDGE ROAD
PLAN AND PROFILE

NV5
BEYOND ENGINEERING

5217 SOUTH STATE STREET, SUITE 300
801743.000 TEL. 801743.000 FAX

MURRAY, UT 84107
WWW.NV5.COM

SHEET NUMBER
2.3
OF 43 SHEETS
SCALE
VERTICAL: 1" = 50'
HORIZONTAL: 1" = 50'
JOB NUMBER
SLB079306

DATE SUBMITTED: 12/21/2012

PREPARED FOR: SUMMIT, LLC

CAUTION
The engineer preparing these plans will not be responsible for, or liable for, unauthorized changes to or uses of these plans. The engineer's responsibility is limited to the design and construction of the project as shown on these plans and must be approved by the engineer of record.

NO.	BY	DATE	REVISIONS