
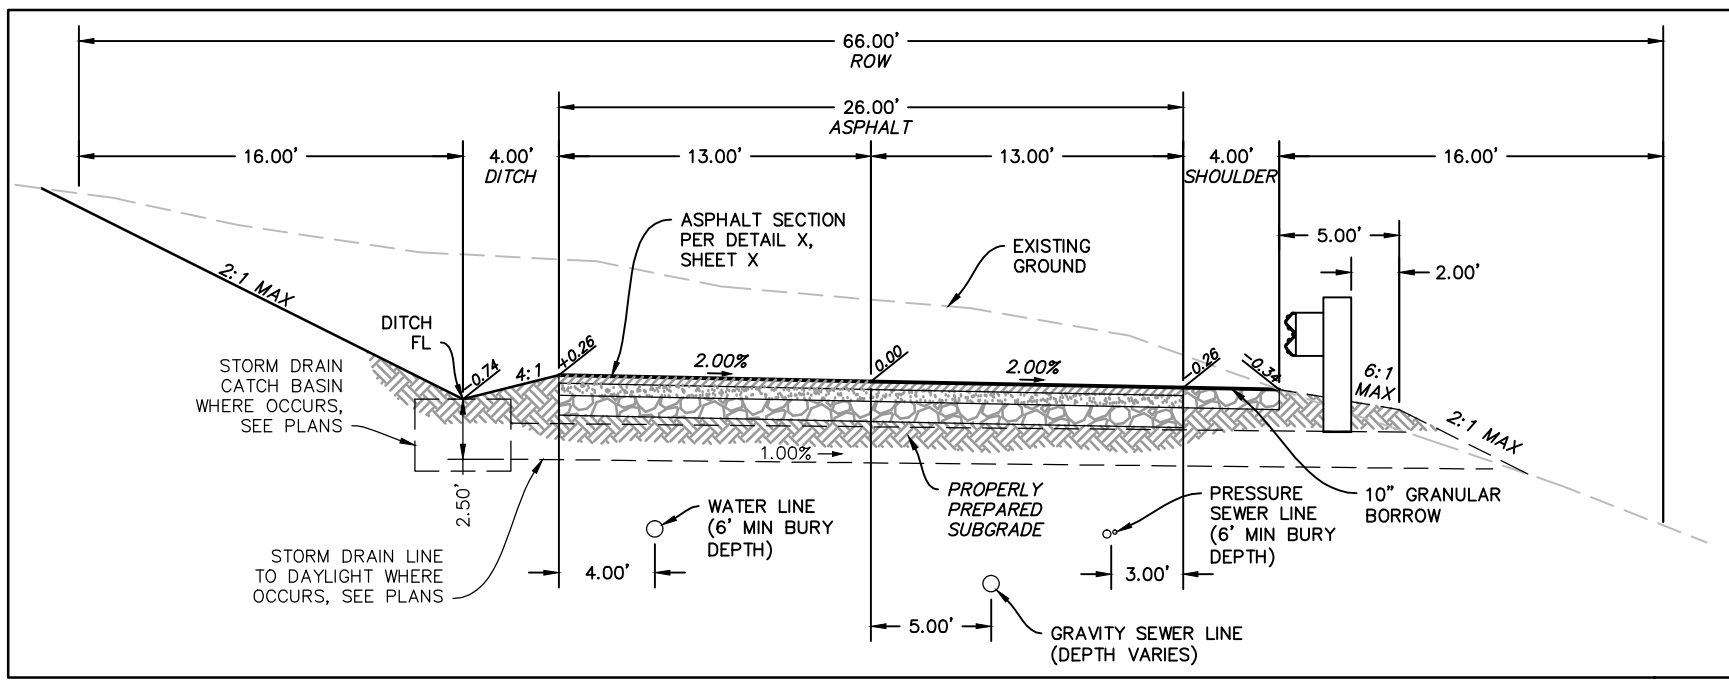


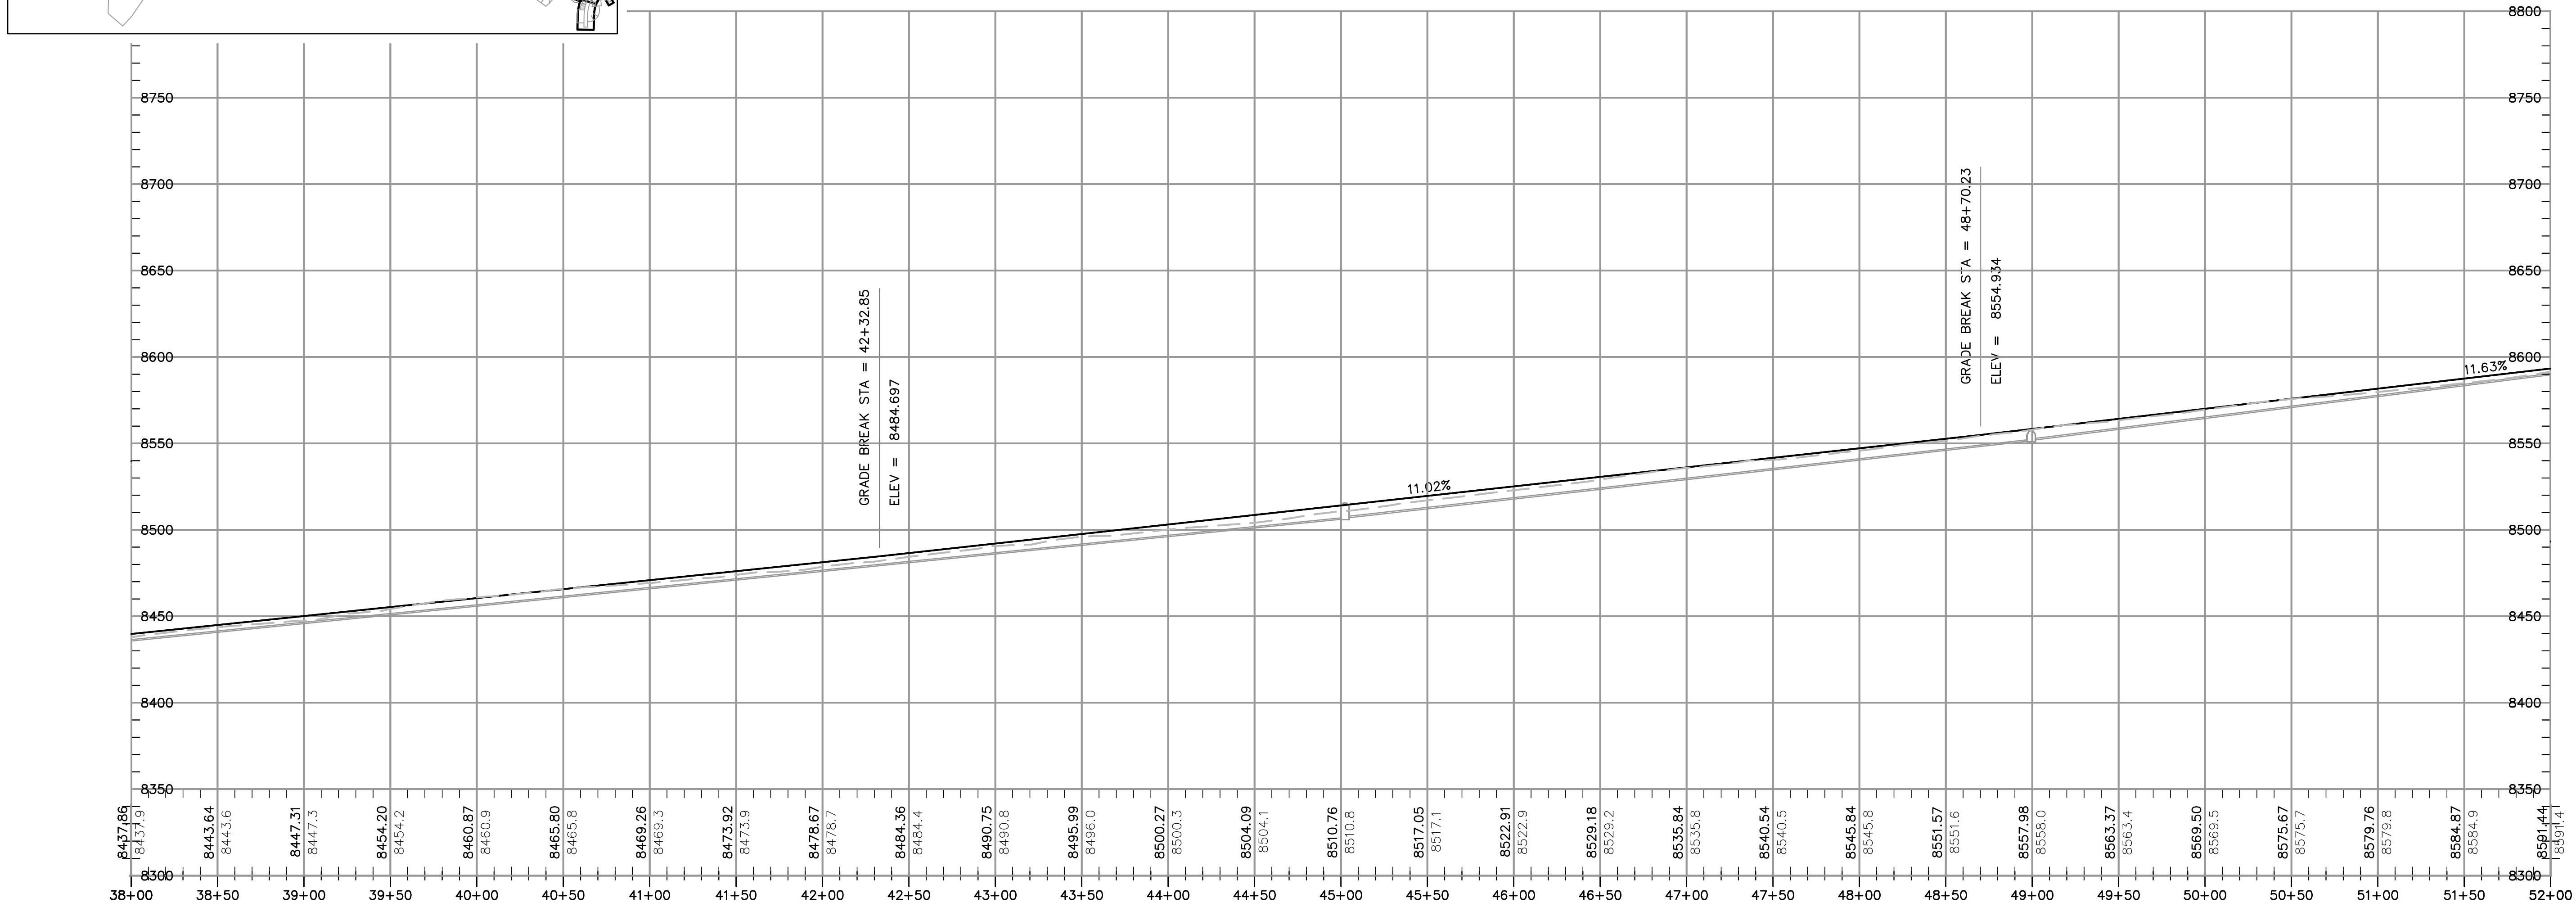

ROADWAY SECTION
66' ROW W/BARRIER

SUMMIT AT POWDER MTN PH1

POWDER RIDGE ROAD (RD01) PLAN AND PROFILE

PREPARED FOR: SUMMIT, LLC

DATE SUBMITTED: 12/21/2012

[illegible]

CAUTION The engineer preparing these plans will not be responsible for, or liable for, unauthorized changes to or uses of these plans. All changes to the plans must be in writing and must be approved by the preparer of these plans.



5217 SOUTH STATE STREET, SUITE 300
8017431300 TEL 801743 0300 FAX

MURRAY, UT 84107
WWW.NV5.COM

AY, 01 84107
WWW.NV5.COM

SHEET NUMBER
2.2
43 SHEET

SCALE
VERTICAL: 1" = 50'
HORIZONTAL: 1" = 50'

JOB NUMBER
SLB079306