

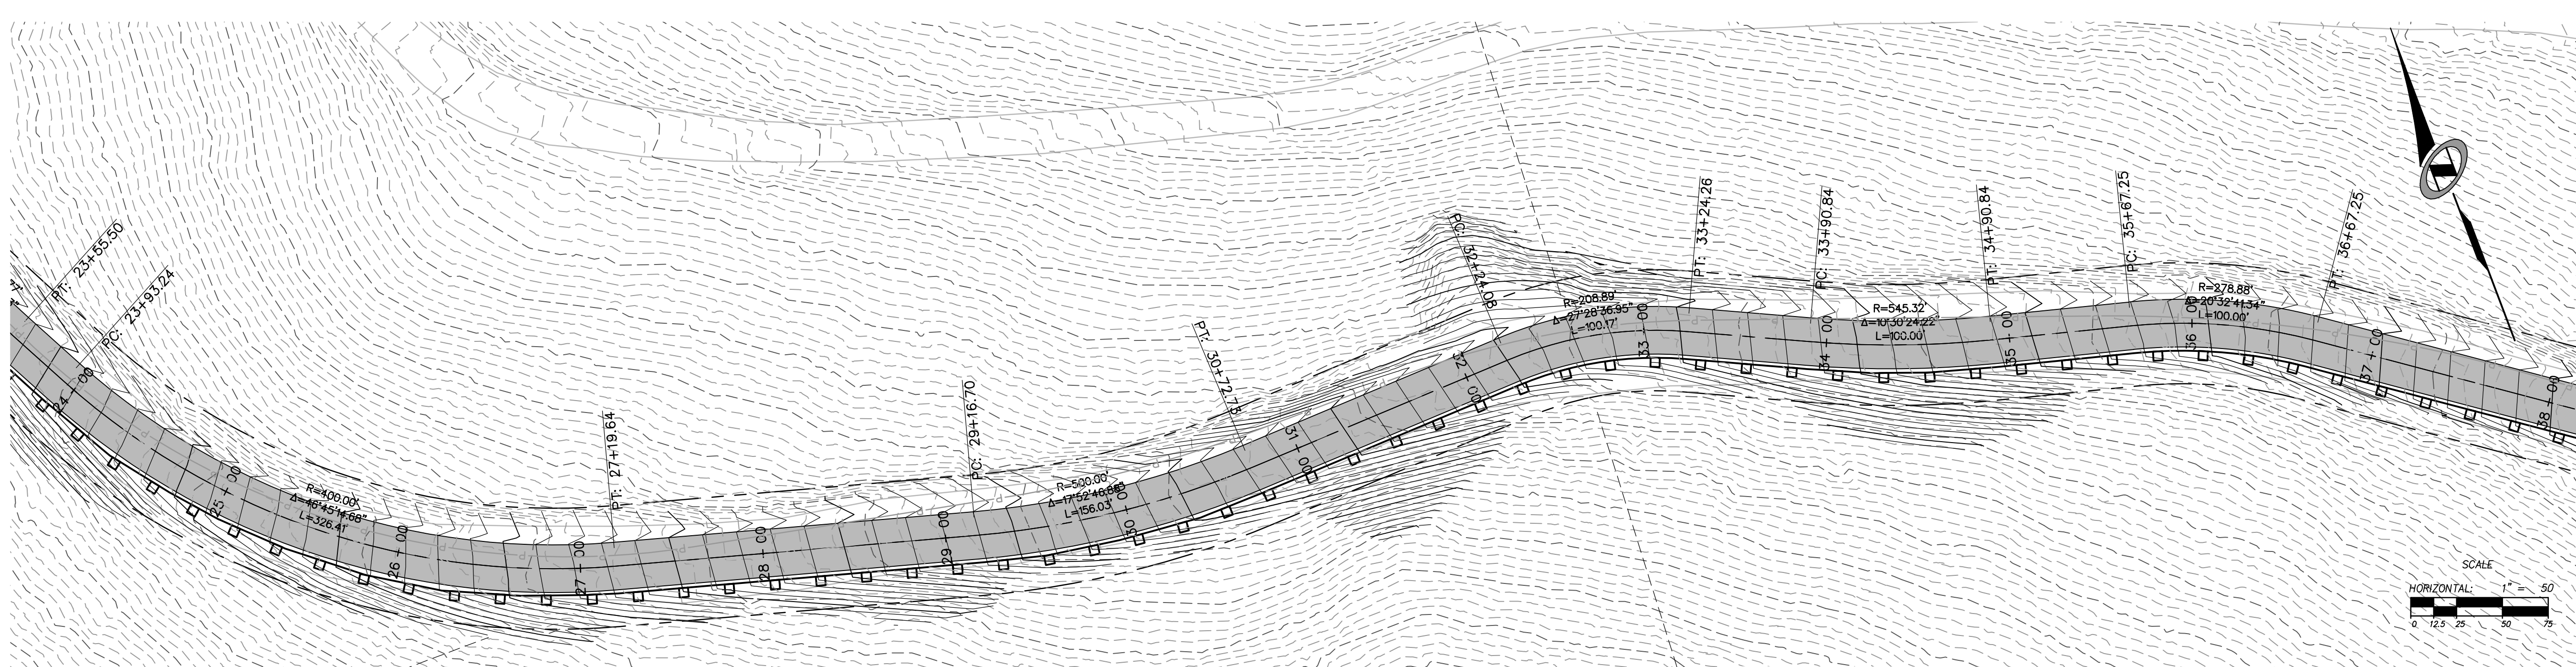


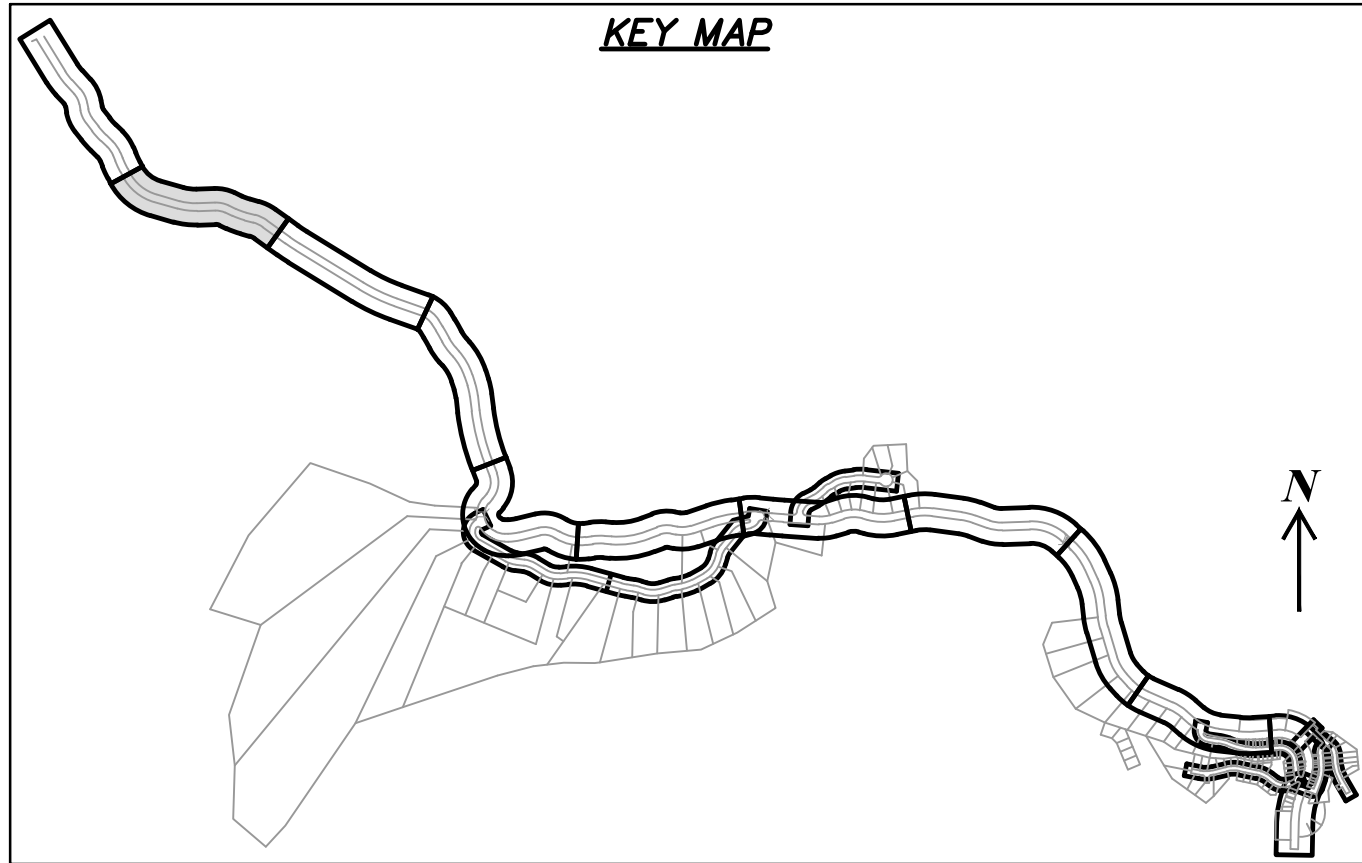


POWDER RIDGE ROAD (RD01)

STA: 24+00.00 TO 38+00.00

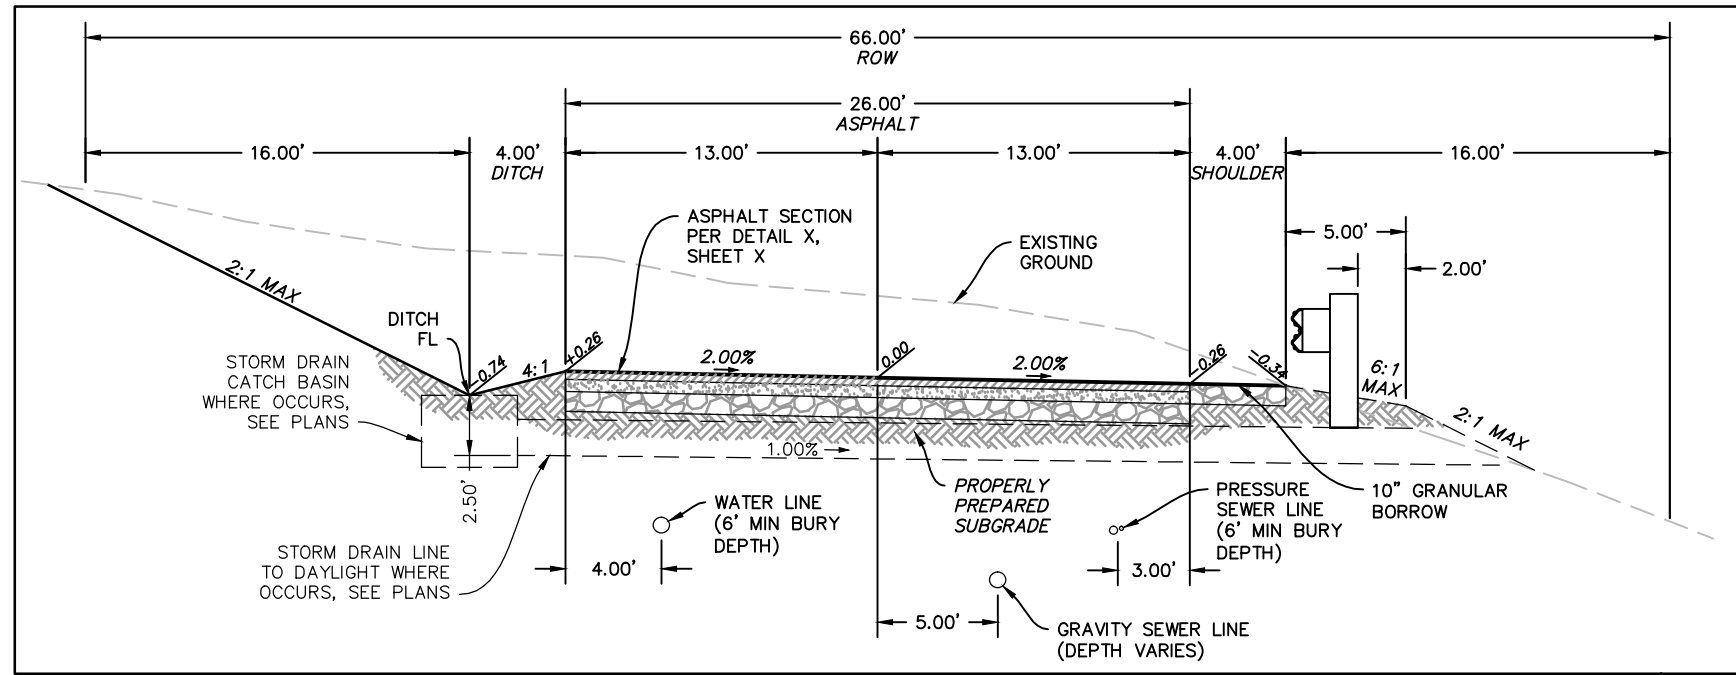

ROADWAY SECTION

66' ROW W/BARRIER

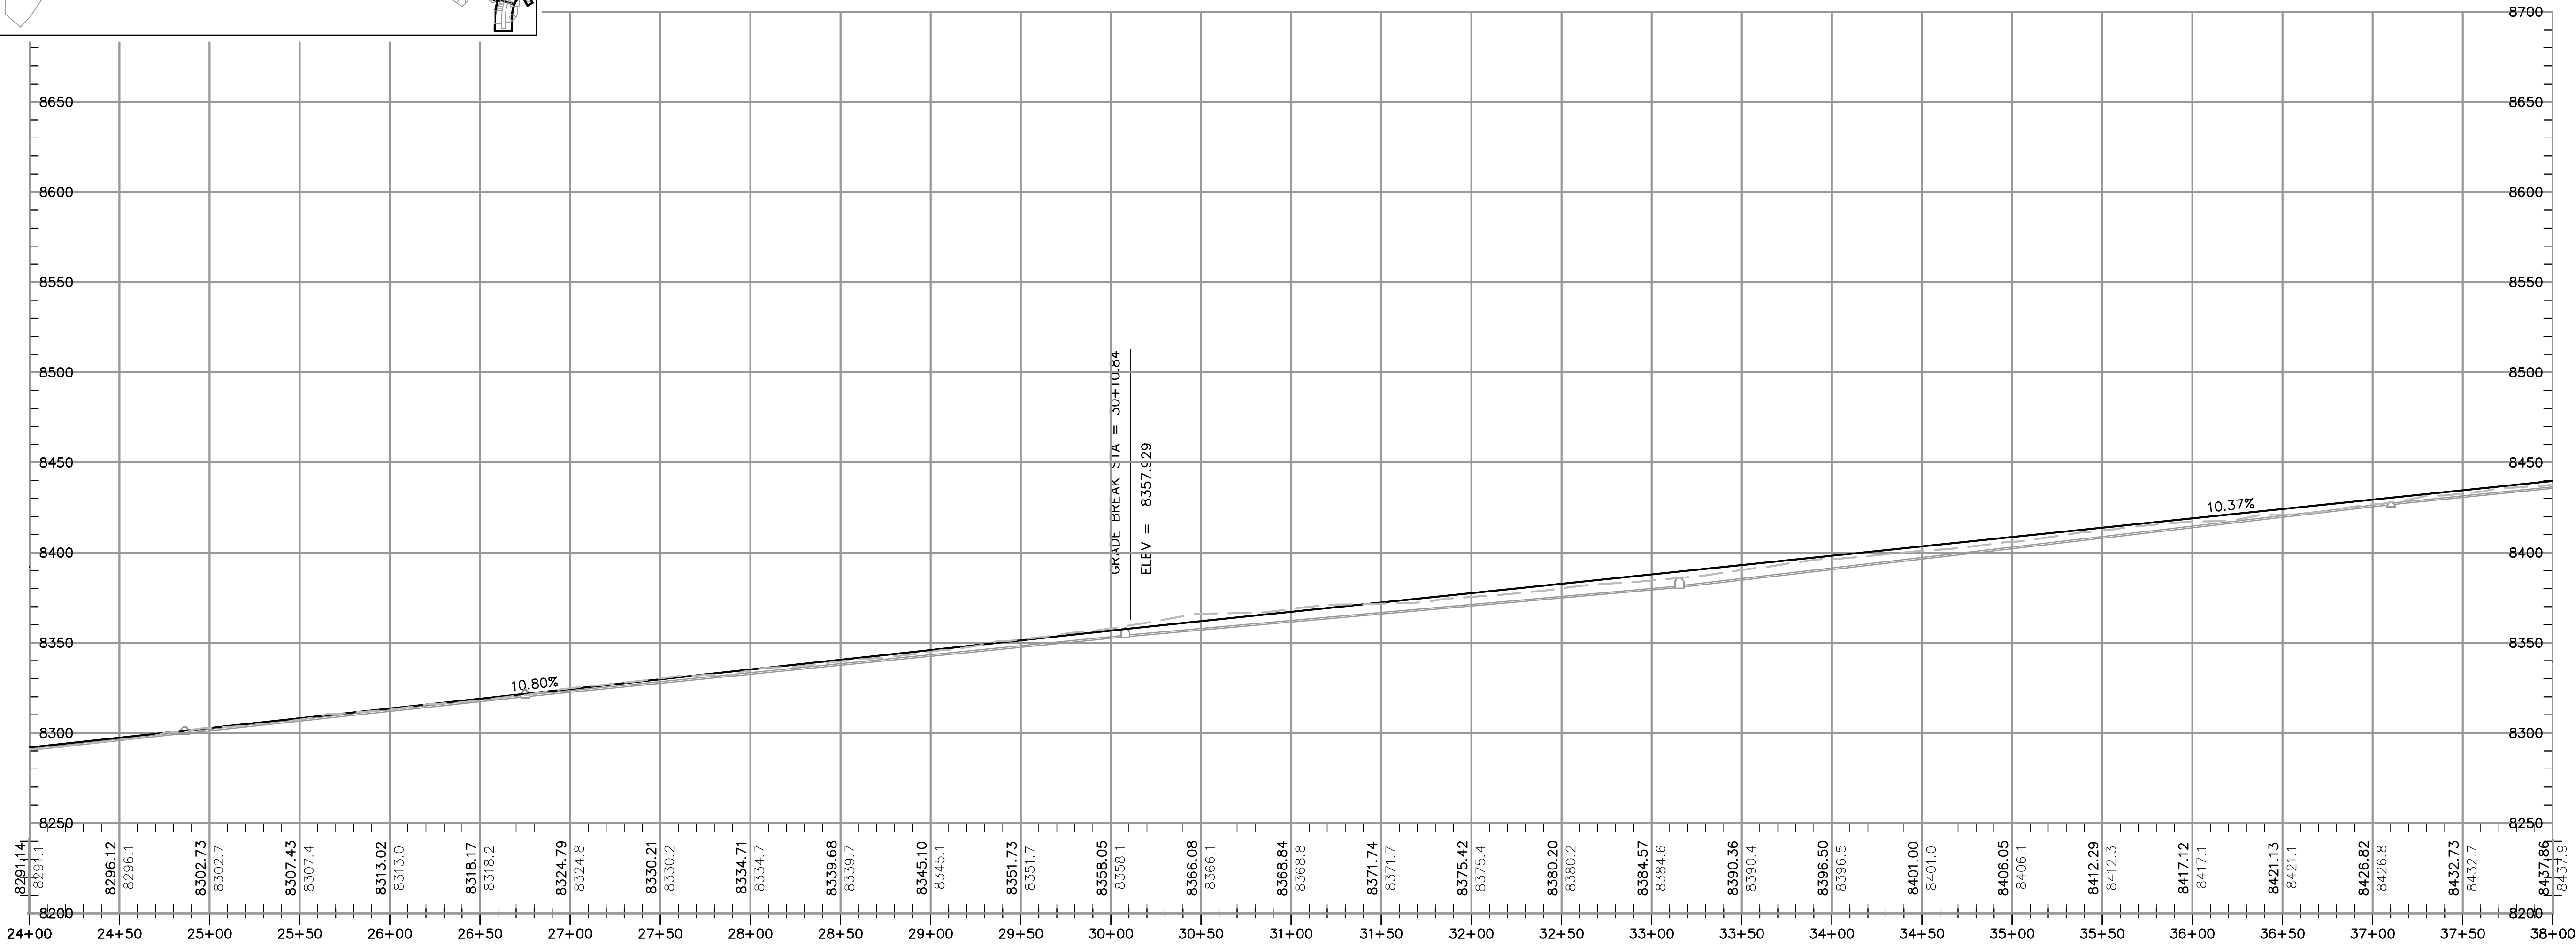

PRELIMINARY
NOT FOR CONSTRUCTION

SUMMIT AT POWDER MTN PH1

POWDER RIDGE ROAD (RD01) PLAN AND PROFILE

NV5
BEYOND ENGINEERING

6217 SOUTH STATE STREET, SUITE 300
801743.0800 TEL 801743.0800 FAX

MURRAY, UT 84107
WWW.NV5.COM

PREPARED FOR: SUMMIT, LLC

DATE SUBMITTED: 12/21/2012

SHEET NUMBER	
2.1	
OF	43 SHEETS
SCALE	
VERTICAL: 1" = 50'	
HORIZONTAL: 1" = 50'	
JOB NUMBER	
SLB079306	

CAUTION
The engineer preparing these plans will not be responsible for, or liable for, unauthorized changes to or uses of these plans. The engineer's liability is limited to the design and construction of these plans.

REVISIONS

DATE

NO.

BY

DATE

NO.

BY

DATE