


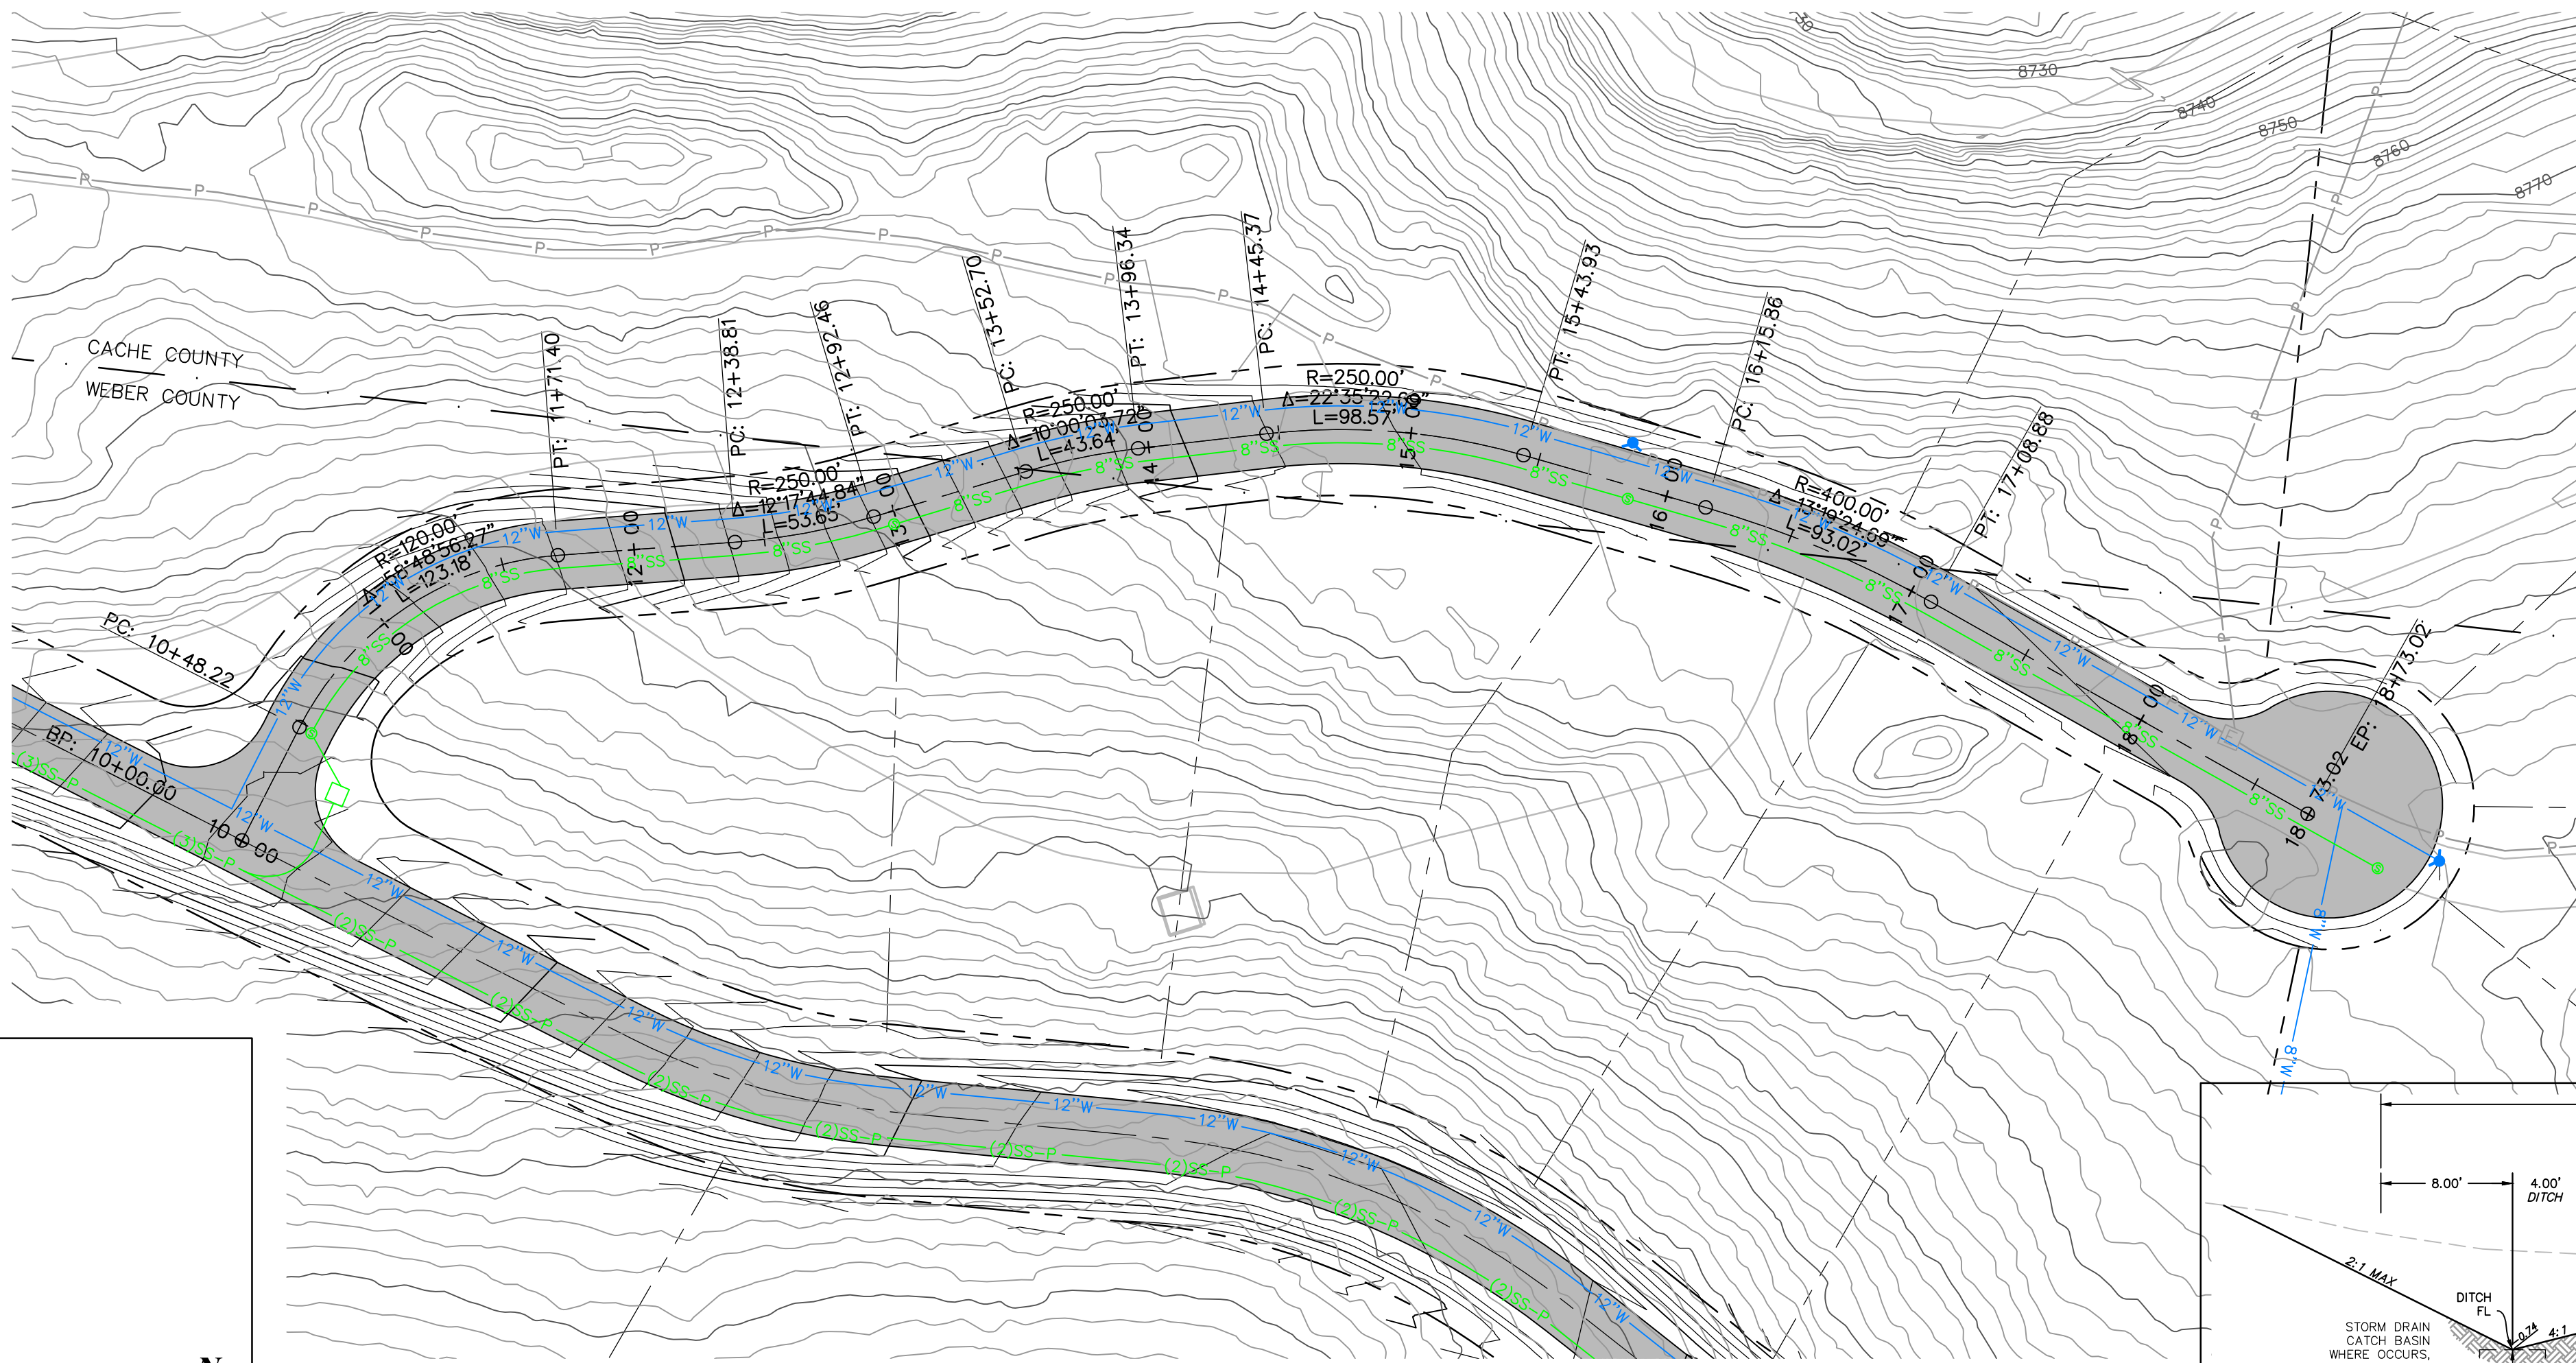
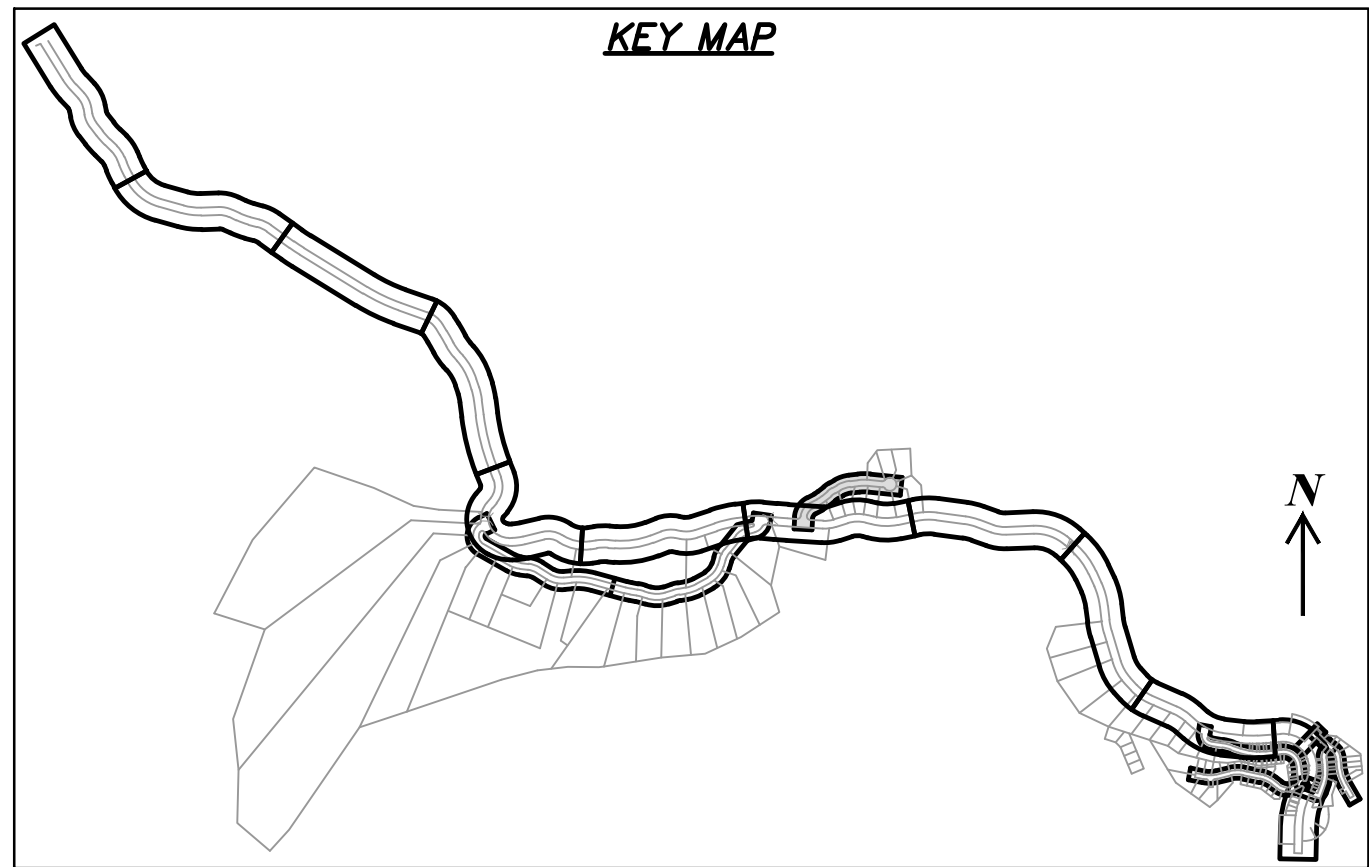


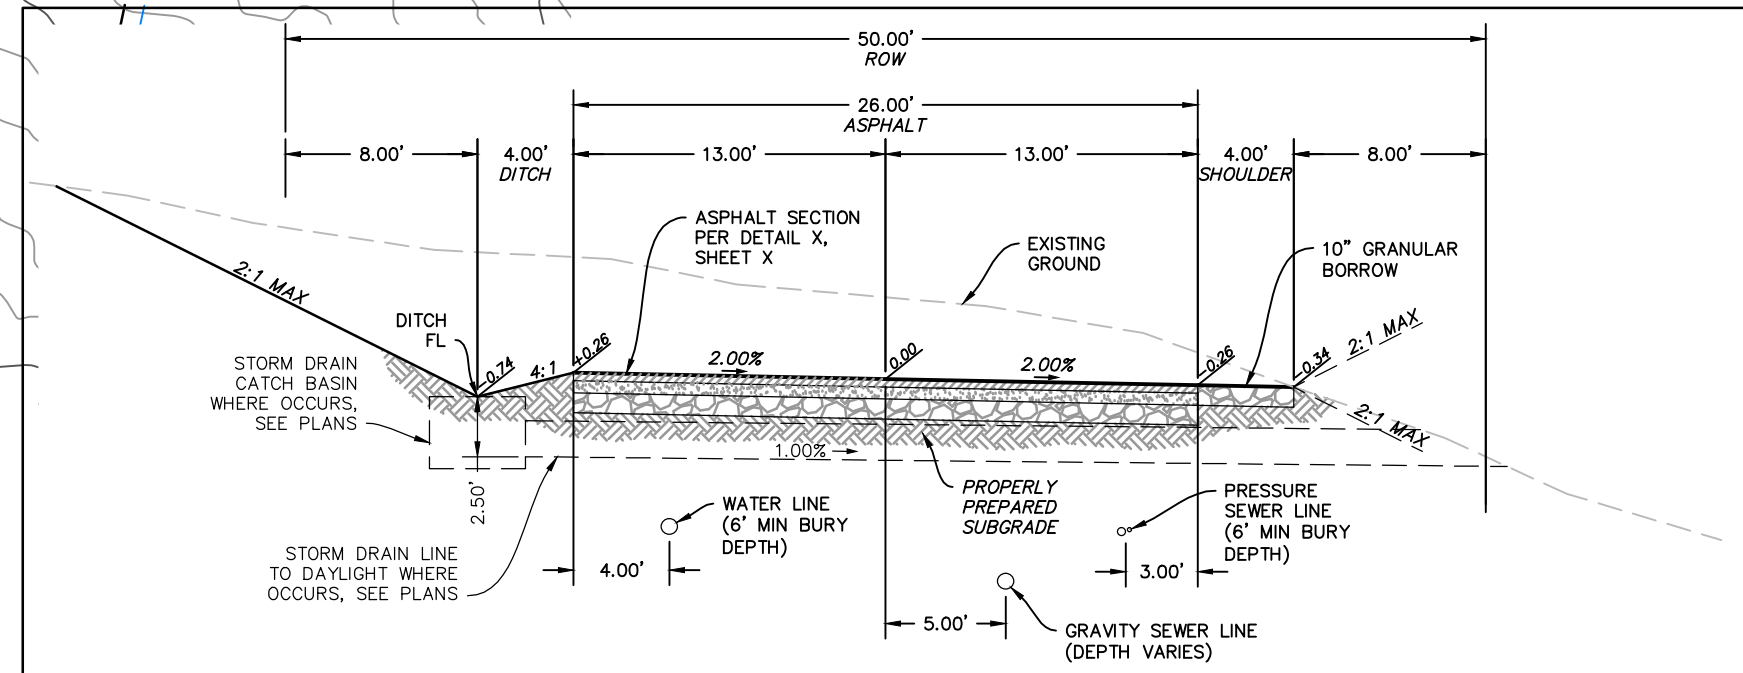

PROPOSED PH1 RD09
STA: 10+00.00 TO 18+73.02

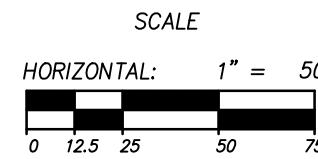

ROADWAY SECTION
50' ROW

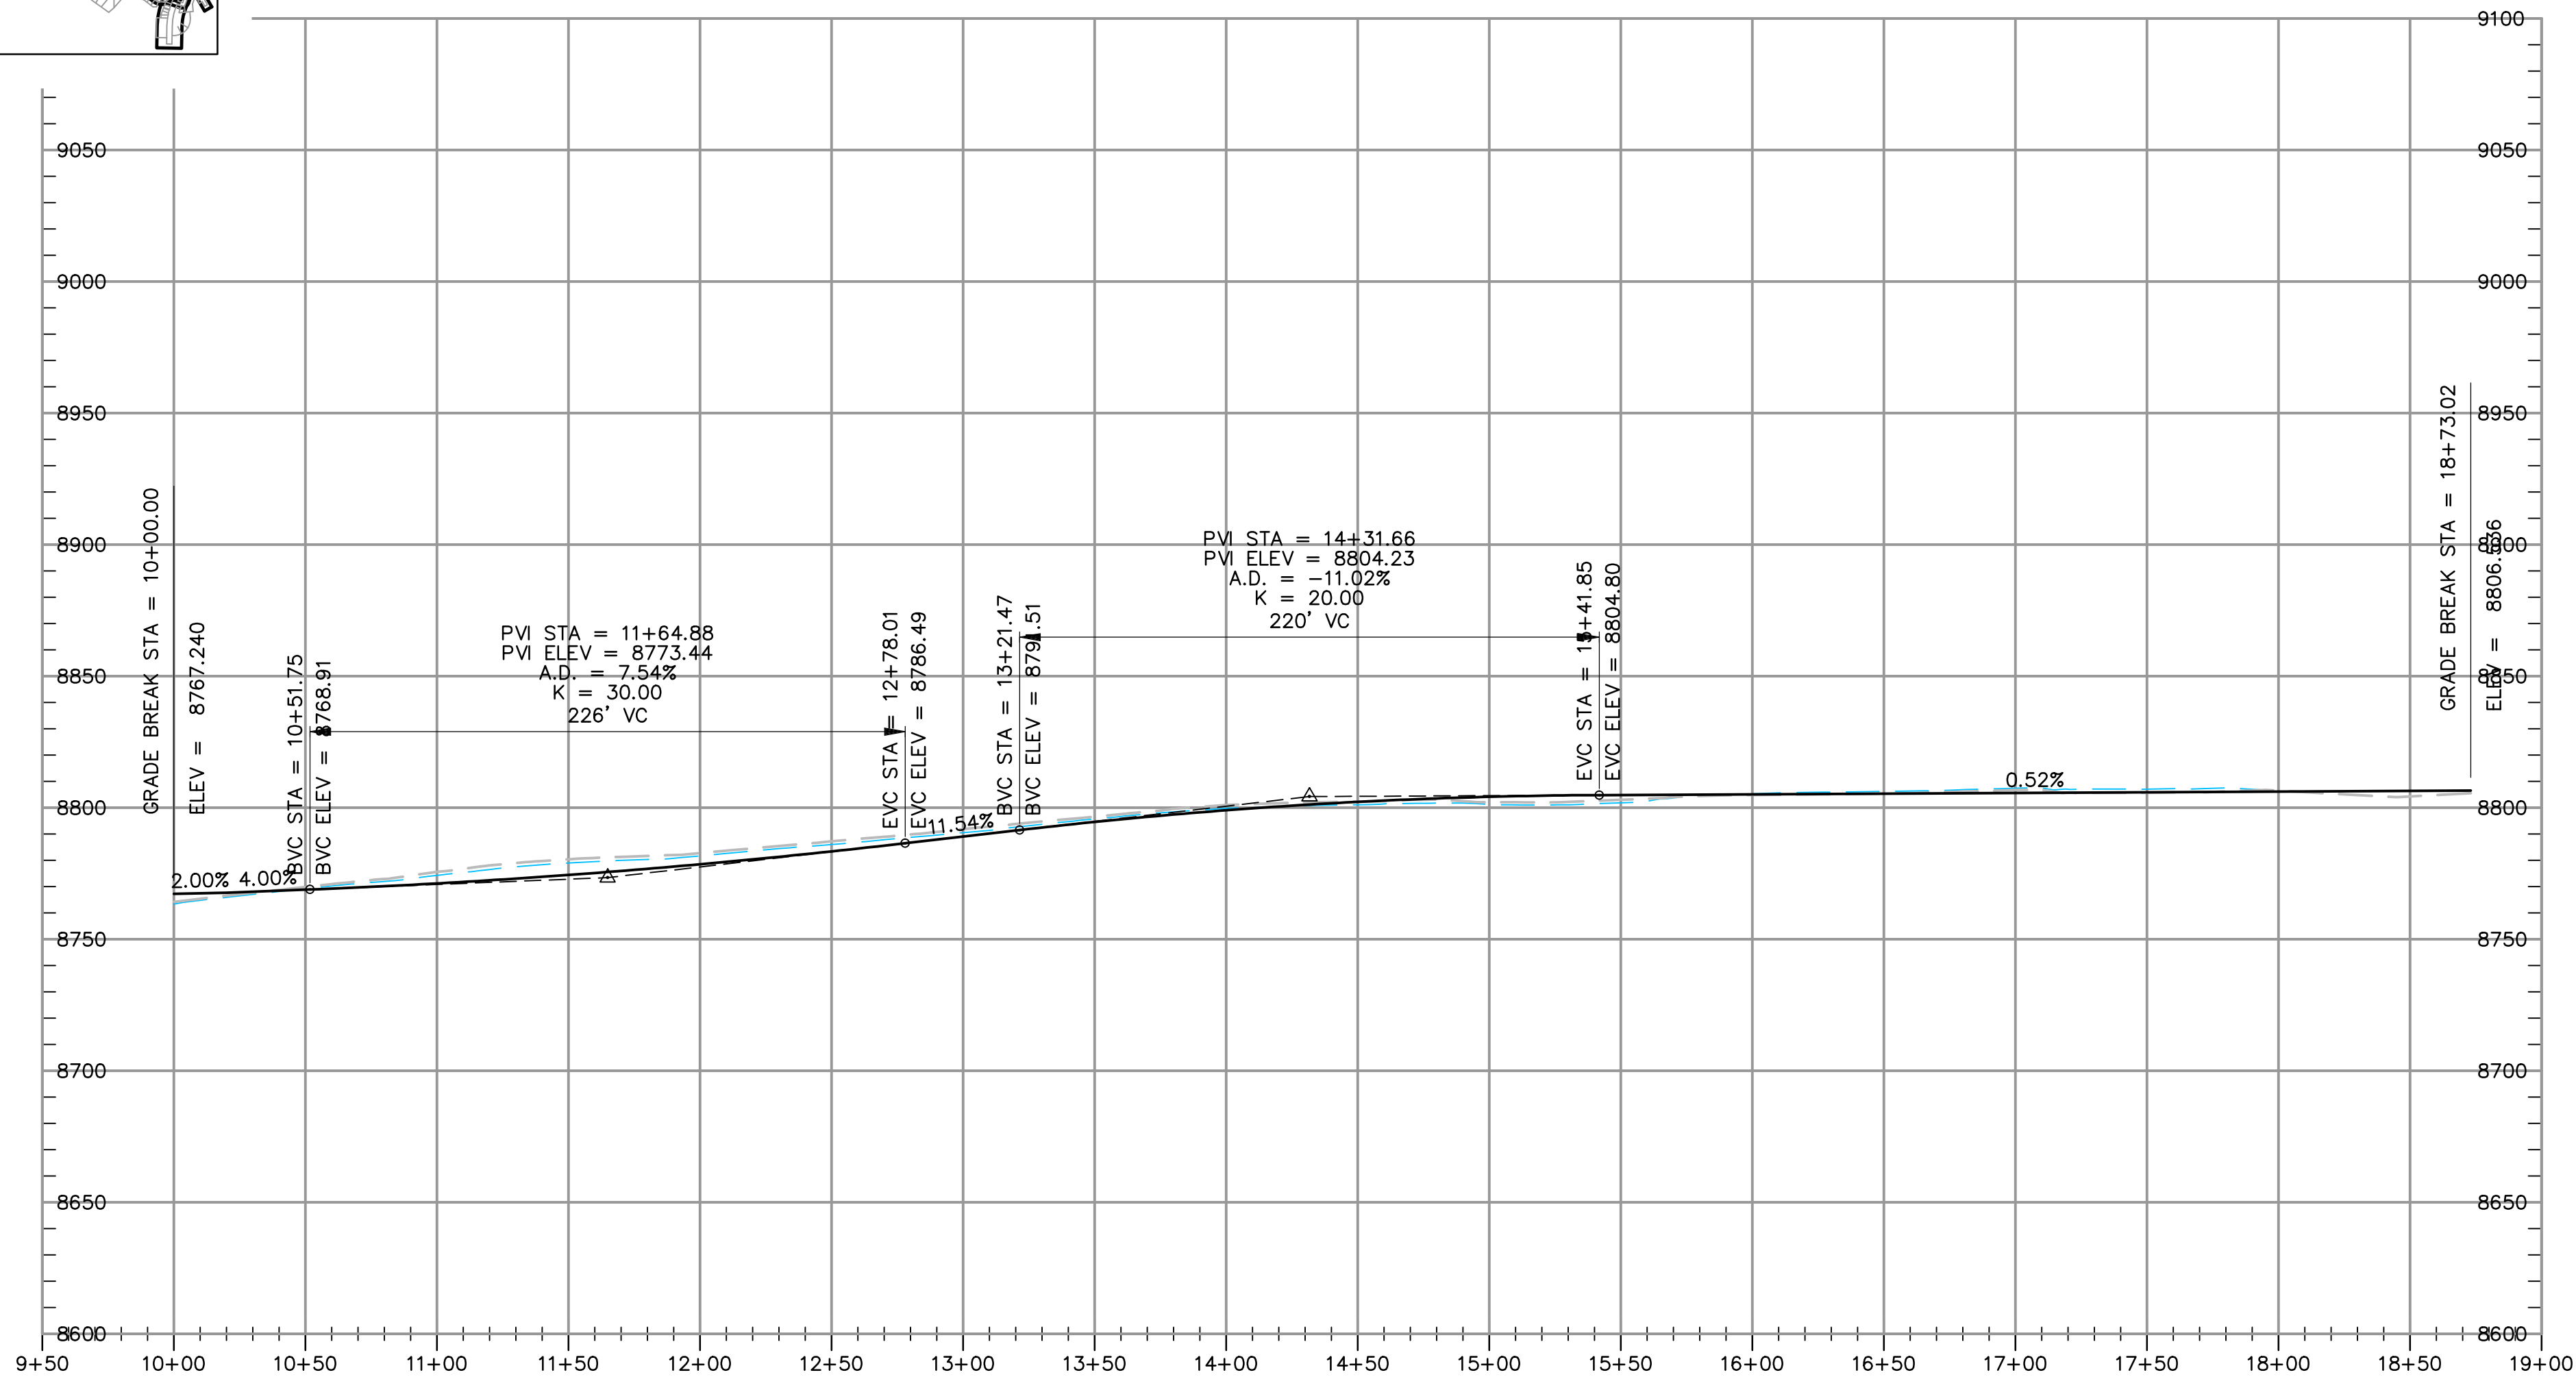

ROADWAY SECTION
50' ROW

PRELIMINARY
NOT FOR CONSTRUCTION

SUMMIT AT POWDER MTN PH1
PROPOSED PH1 RD09
PLAN AND PROFILE

PREPARED FOR: SUMMIT, LLC

MURRAY, UT 84107

WWW.NV5.COM

NV5
BEYOND ENGINEERING

5217 SOUTH STATE STREET, SUITE 300
801743.8000 TEL. 801743.0300 FAX

SHEET NUMBER
2.17
OF 43 SHEETS

SCALE
VERTICAL: 1" = 50'
HORIZONTAL: 1" = 50'

JOB NUMBER
SLB079306

DATE SUBMITTED: 12/21/2012

CAUTION
The engineer preparing these plans will not be responsible for, or liable for, unauthorized changes to or uses of these plans. The user of these plans must be approved by the preparer of these plans.

NO. BY DATE REVISIONS