



WEST ELEVATION BUILDING 2

SCALE: 1" = 10'

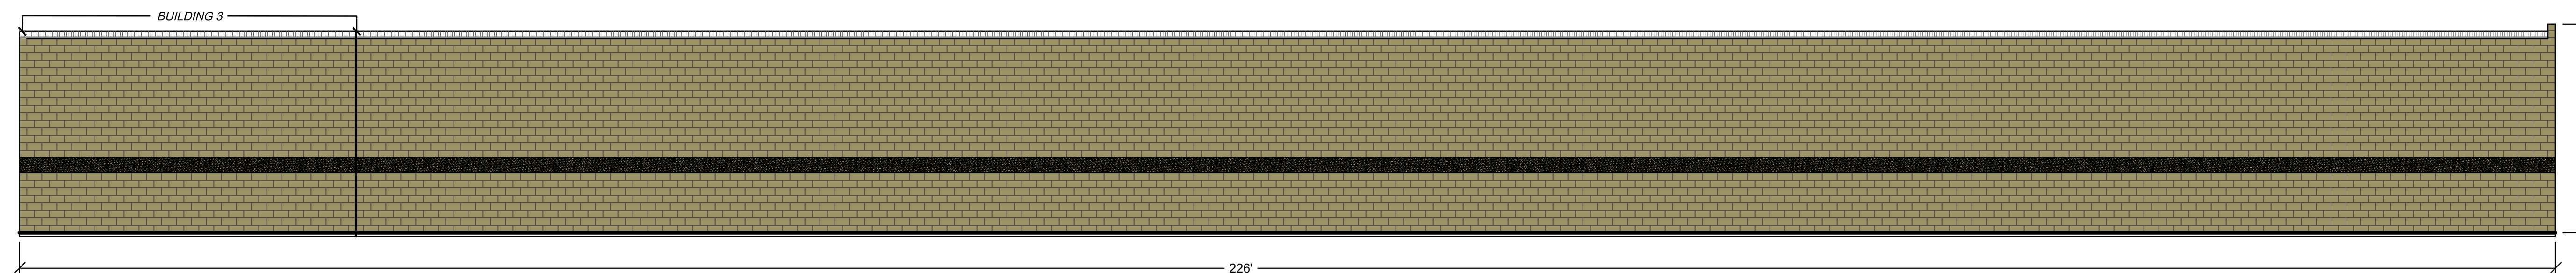


EAST ELEVATION BUILDING 1

SCALE: 1/8" = 1'

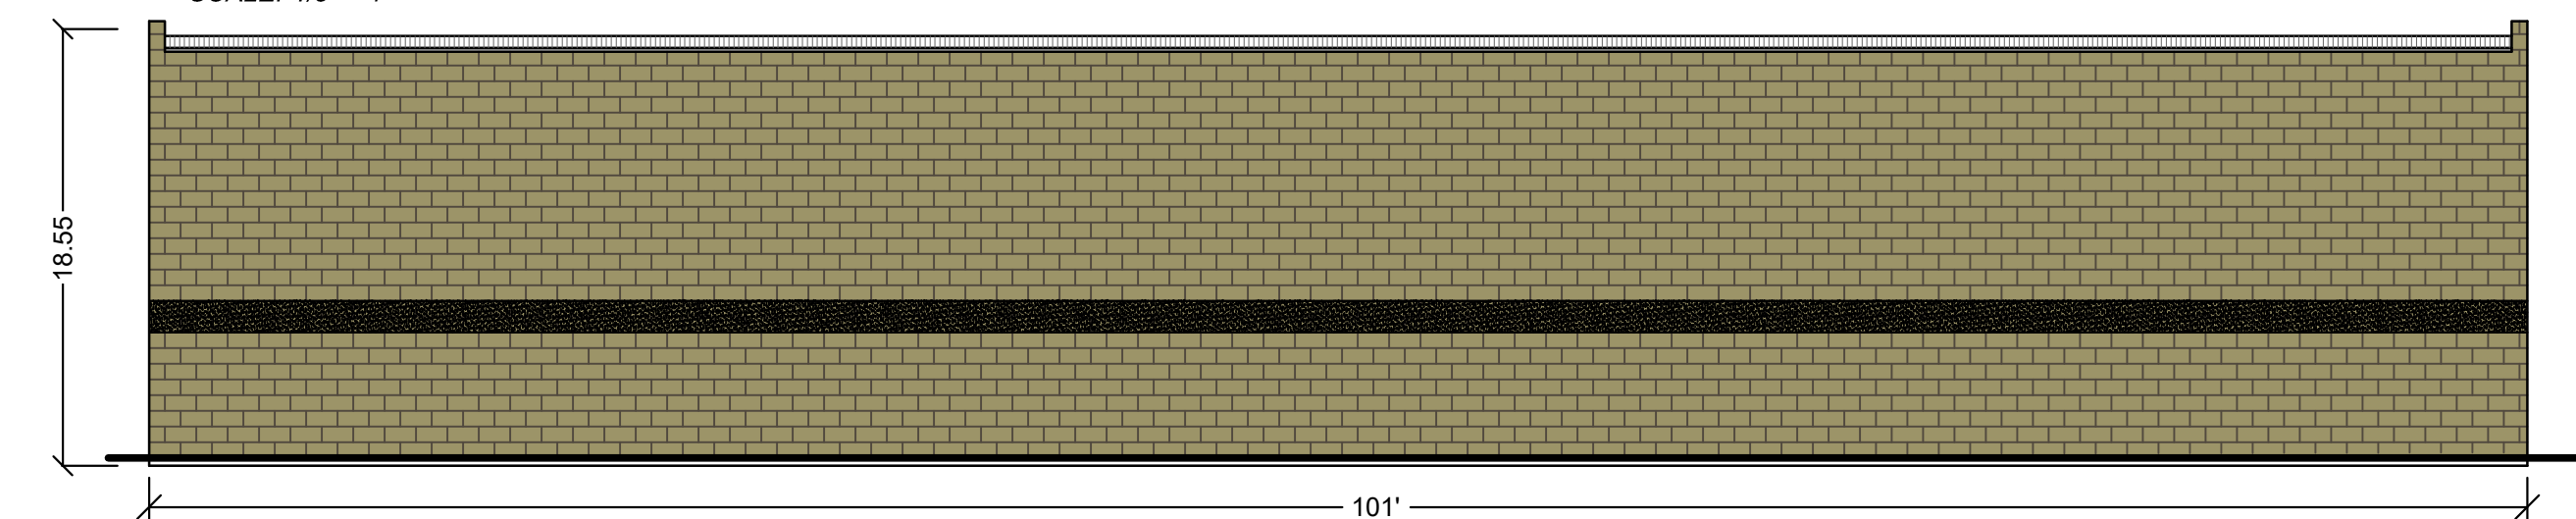


NORTH ELEVATION BUILDING 3

SCALE: 1/8" = 1'

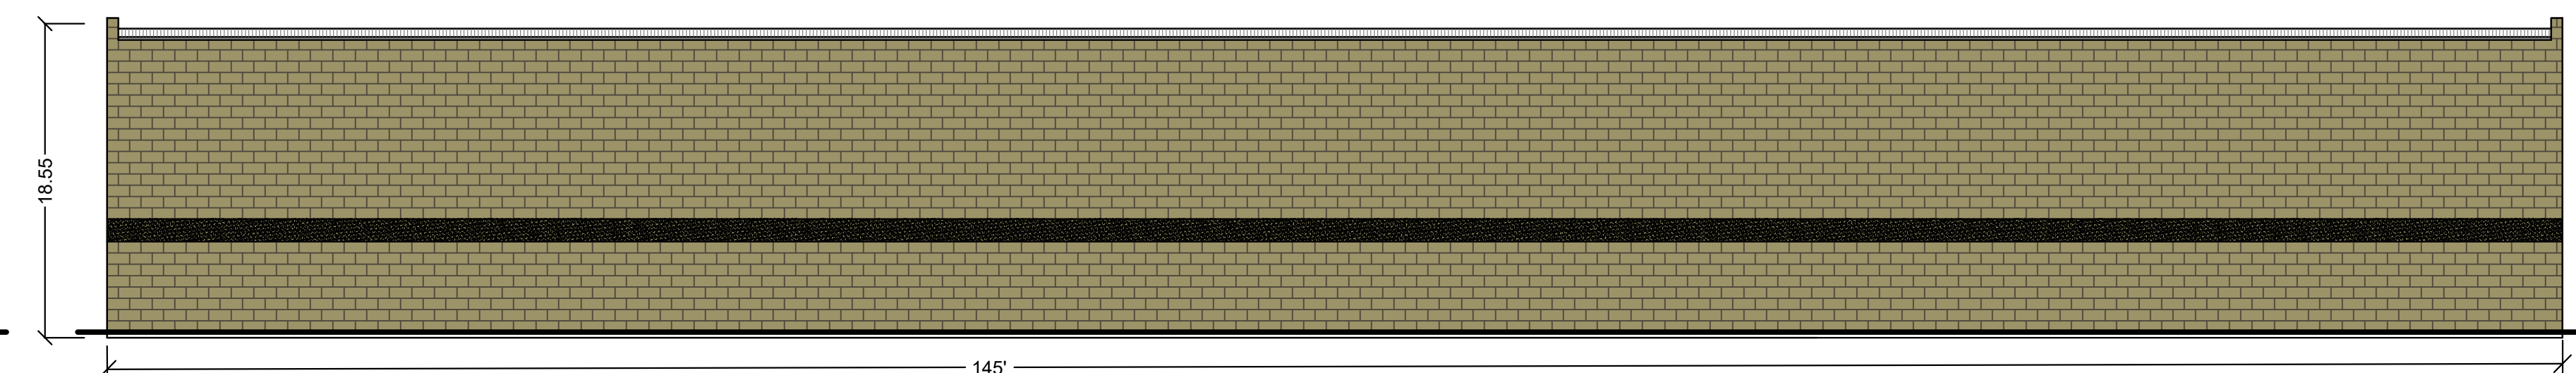


SOUTH ELEVATION BUILDING 4

SCALE: 1/8" = 1'

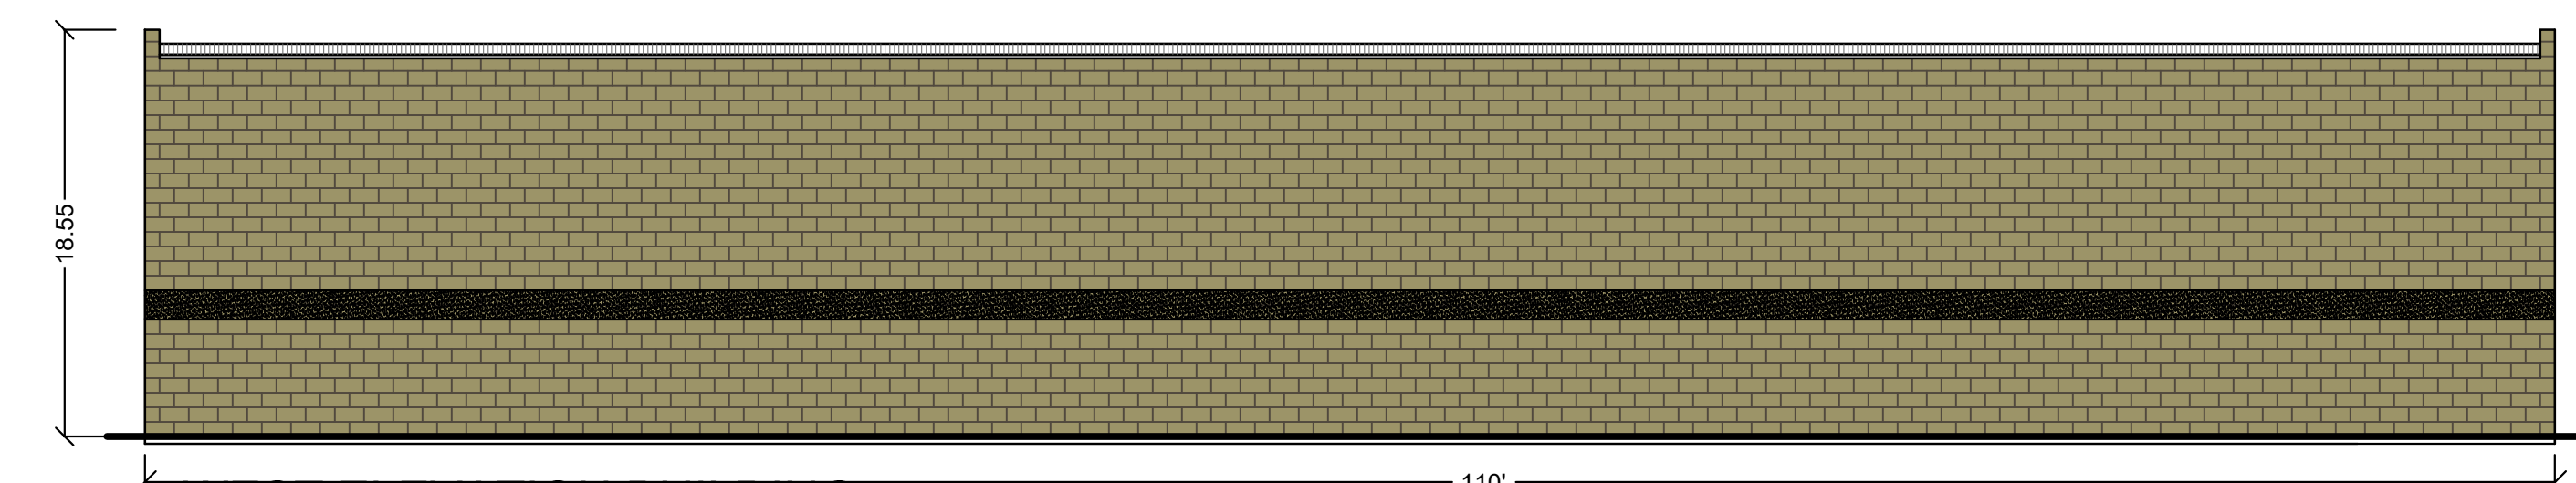

WEST ELEVATION BUILDING 5

SCALE: 1/8" = 1'

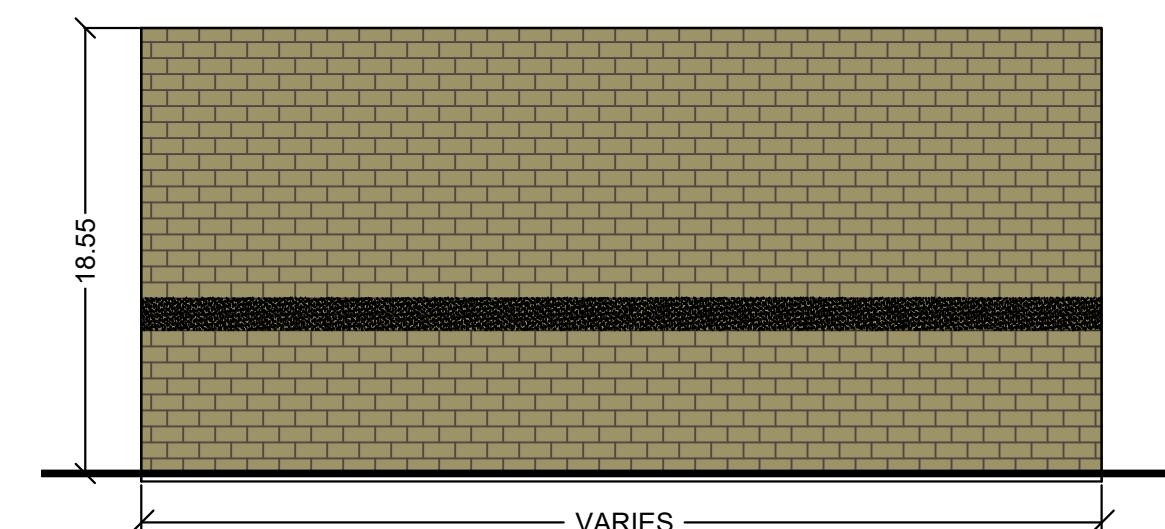


TYPICAL SIDE VIEW

SCALE: 1/8" = 1'

PLOTTED: October 12, 2020 By: Jennifer Maggiani FILE: Z:\2019 PROJECTS\19046ESU_EDEN_STORAGE_UNITS\ACAD\CONCEPTS\CLIP\EDEN_STORAGE_UNITS_CONCEPT_5.DWG

NO.	DATE	DESCRIPTION

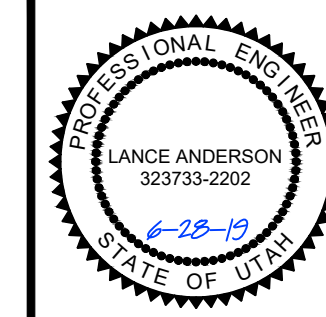

ELEVATIONS

EDEN STORAGE
 2600 N VALLEY JUNCTION DR
 EDEN, UTAH 84310

CL
 Cache • Landmark
 Engineers
 Surveyors
 Planners
 95 Golf Course Rd.
 Suite 101
 Logan, UT 84321
 435.713.0099

DATE:	12 OCTOBER 2020
SCALE:	NA
DESIGN BY:	J. MAUGHAN
CHECKED BY:	L. ANDERSON
APPROVED BY:	L. ANDERSON
PROJECT NUMBER:	19046ESU