


PLANT SCHEDULE

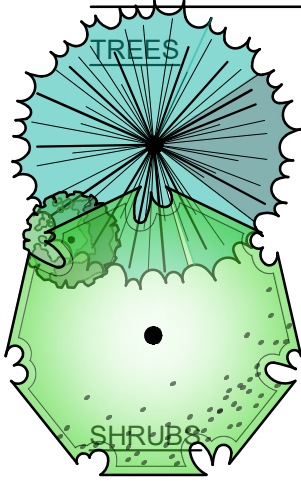


BOTANICAL NAME	COMMON NAME	QTY
PICEA PUNGENS 'GLAUCA'	COLORADO BLUE SPRUCE	3 - B&B/6'
QUERCUS X WAREI 'NADLER' TM	KINDRED SPIRIT OAK	17 - 2" CAL
ZELKOVA SERRATA 'GREEN VASE'	SAWLEAF ZELKOVA	5 - 2" CAL

BOTANICAL NAME	COMMON NAME	QTY
HEMEROCALLIS X 'PARDON ME'	PARDON ME DAYLILY	137
JUNIPERUS SQUAMATA 'BLUE STAR'	BLUE STAR JUNIPER	11
PHYSOCARPUS OPULIFOLIUS 'SEWARD' TM	SUMMER WINE SEWARD NINEBARK	16
PINUS MUGO 'PUMILIO'	MUGO PINE	7
RHUS AROMATICA 'AUTUMN AMBER'	AUTUMN AMBER SUMAC	21
SCHIZACHYRIUM SCOPARIUM 'THE BLUES'	LITTLE BLUESTEM	30

MIN SIZE
ANY PLANT
18" TALL
AND/OR WIDE
DEPENDING ON
PLANTS NATURAL
GROWTH HABIT


GROUND COVERS

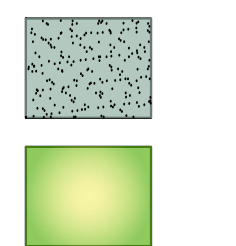



BOTANICAL NAME	COMMON NAME	QTY
MULCH STONE 3/4" CHAMPLAIN CRUSHED ROCK	STONE MULCH	18,298 SF
TURF SOD	DROUGHT TOLERANT LOCAL FESCUE BLEND	2,275 SF

PLANTING GENERAL NOTES

1. PLANTING PLAN IS DIAGRAMMATIC. CONTRACTOR SHALL VERIFY PLANT QUANTITIES AND NOTIFY LANDSCAPE ARCHITECT OF ANY DISCREPANCIES BETWEEN PLANT SYMBOLS AND QUANTITIES PRIOR TO PURCHASE ORDER.
2. THE LANDSCAPE PLAN IS TO BE USED IN CONJUNCTION WITH THE IRRIGATION, CIVIL, MECHANICAL, ELECTRICAL AND ARCHITECTURAL SITE PLANS TO FORM COMPLETE INFORMATION REGARDING THIS SITE. CONTRACTOR TO COORDINATE ALL UTILITIES WITH PLANTINGS AS SHOWN HERE.
3. ALL PLANTING BEDS TO RECEIVE 4" DEPTH OF COBBLE MULCH, OVER APPROVED WEED BARRIER FABRIC, UNLESS OTHERWISE INDICATED ON PLAN. FABRIC SHALL BE INSTALLED AFTER PRE-EMERGENT HAS BEEN APPLIED. SEE PLANT SHEET L101, DETAIL X.
4. AUTOMATIC IRRIGATION SYSTEM REQUIRED AND TO BE PROVIDED BY CONTRACTOR (DESIGN-BUILD). CONTRACTOR TO INSTALL BACKFLOW PREVENTION TO MEET STATE AND LOCAL STANDARDS.

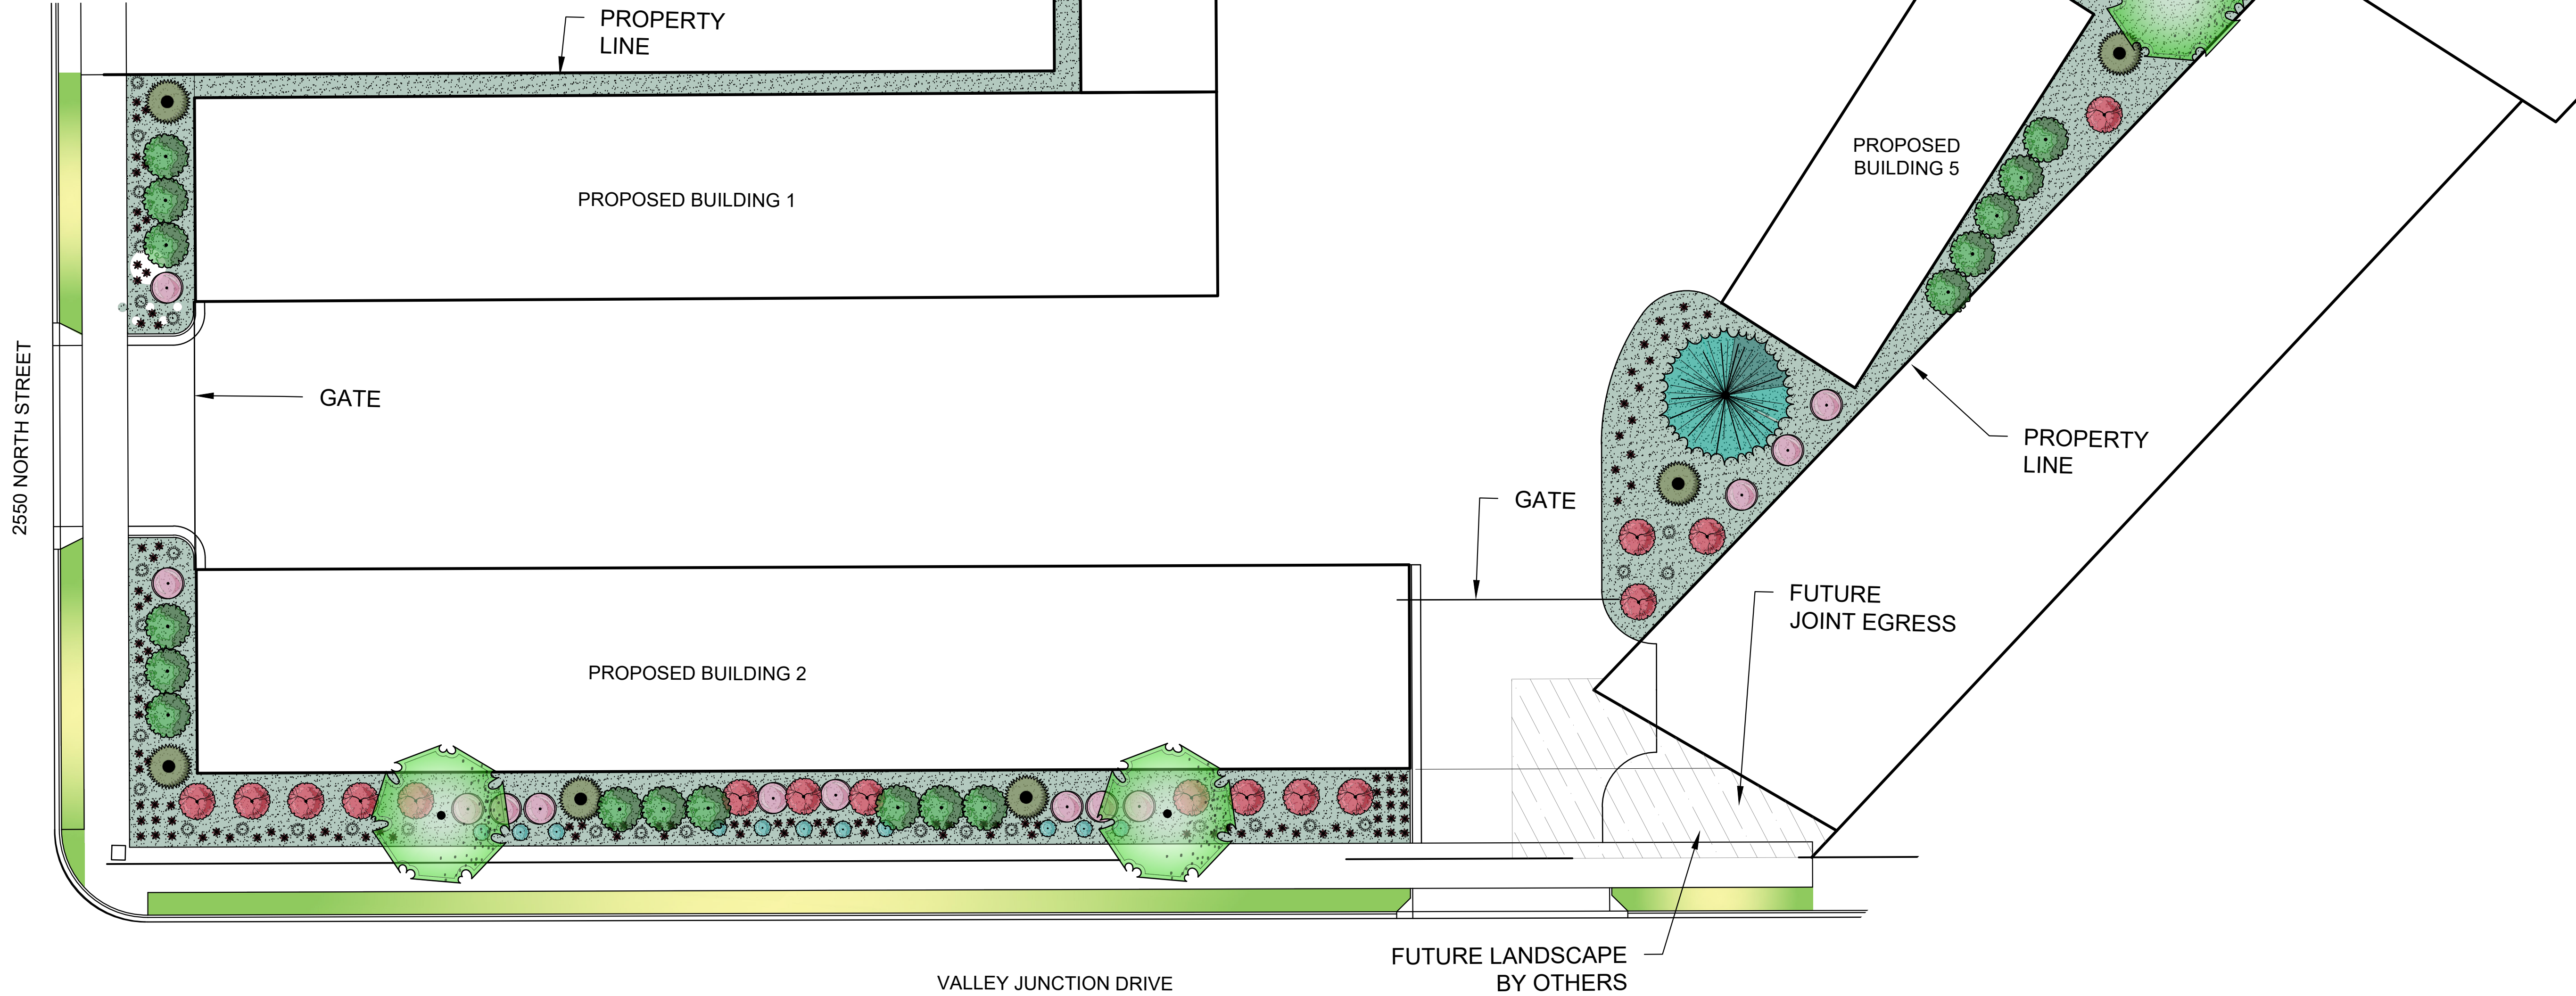

PLANTING PLAN
SCALE: 1" = 20'

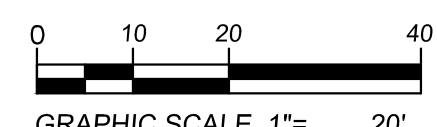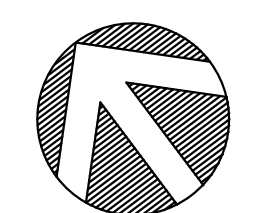

NO.	DATE	DESCRIPTION



SITE PLANTING PLAN

EDEN STORAGE
2600 N VALLEY JUNCTION DR
EDEN, UTAH 84310



Cache • Landmark
Engineers
Surveyors
Planners
95 Golf Course Rd.
Suite 101
Logan, UT 84321
435.713.0099

DATE: 12 OCTOBER 2020
SCALE: 1" = 20'
DESIGN BY: J. MAUGHAN
CHECKED BY: J. MAUGHAN
APPROVED BY: L. ANDERSON
PROJECT NUMBER: 19046ESU

SHEET: **L-1.0**

PLOTTED: October 21, 2020 BY: Jennifer Maughan FILE: Z:\2019 PROJECTS\19046ESU\EDEN STORAGE UNITS\CAD\CONCEPTS\01P\EDEN STORAGE UNITS LANDSCAPE PLANTING