

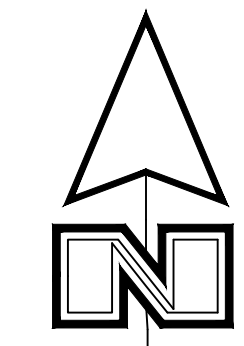


Sundown Condos at Powder Mountain PRUD

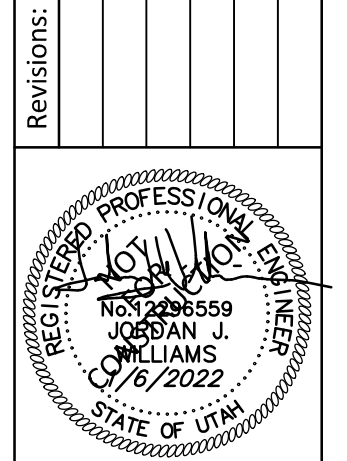

Scale: 1" = 40'

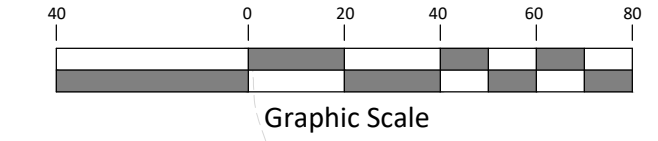

Revisions:

Fawkes Consultants

Jordan J. Williams, P.E.
 Williams@fawkesconsultants.com

2701 N. Thanksgiving Way, Suite 100
 Edin, Utah 84033

Project Name

Sundown Condos

Approx. 6550 N. Powder Mountain Road
 Eden, Utah 84310

Sheet Title

Utility Plan

Date	1/6/2022
Design	GIW
Drawn	GIW
Chk'd	
21.008 - V6.dwg	
C4.00	
Sheet No.	7/10

PRELIMINARY-NOT FOR CONSTRUCTION OR RECORDING