




WEBER COUNTY, UTAH

# MUSSER RESIDENCE CONSTRUCTION DOCUMENTS

DATE:	MAY 2012
PROJECT:	000 00000.00
DRAWN BY:	BL
REVIEW BY:	BL
VERSION:	BUILDING SUBMITTAL
REVISIONS:	
SHEET TITLE:	SITE PLAN
SHEET NUMBER:	L1.1

NOTE: ALL CONSTRUCTION TO CONFORM TO WEBER COUNTY STANDARDS AND SPECIFICATIONS

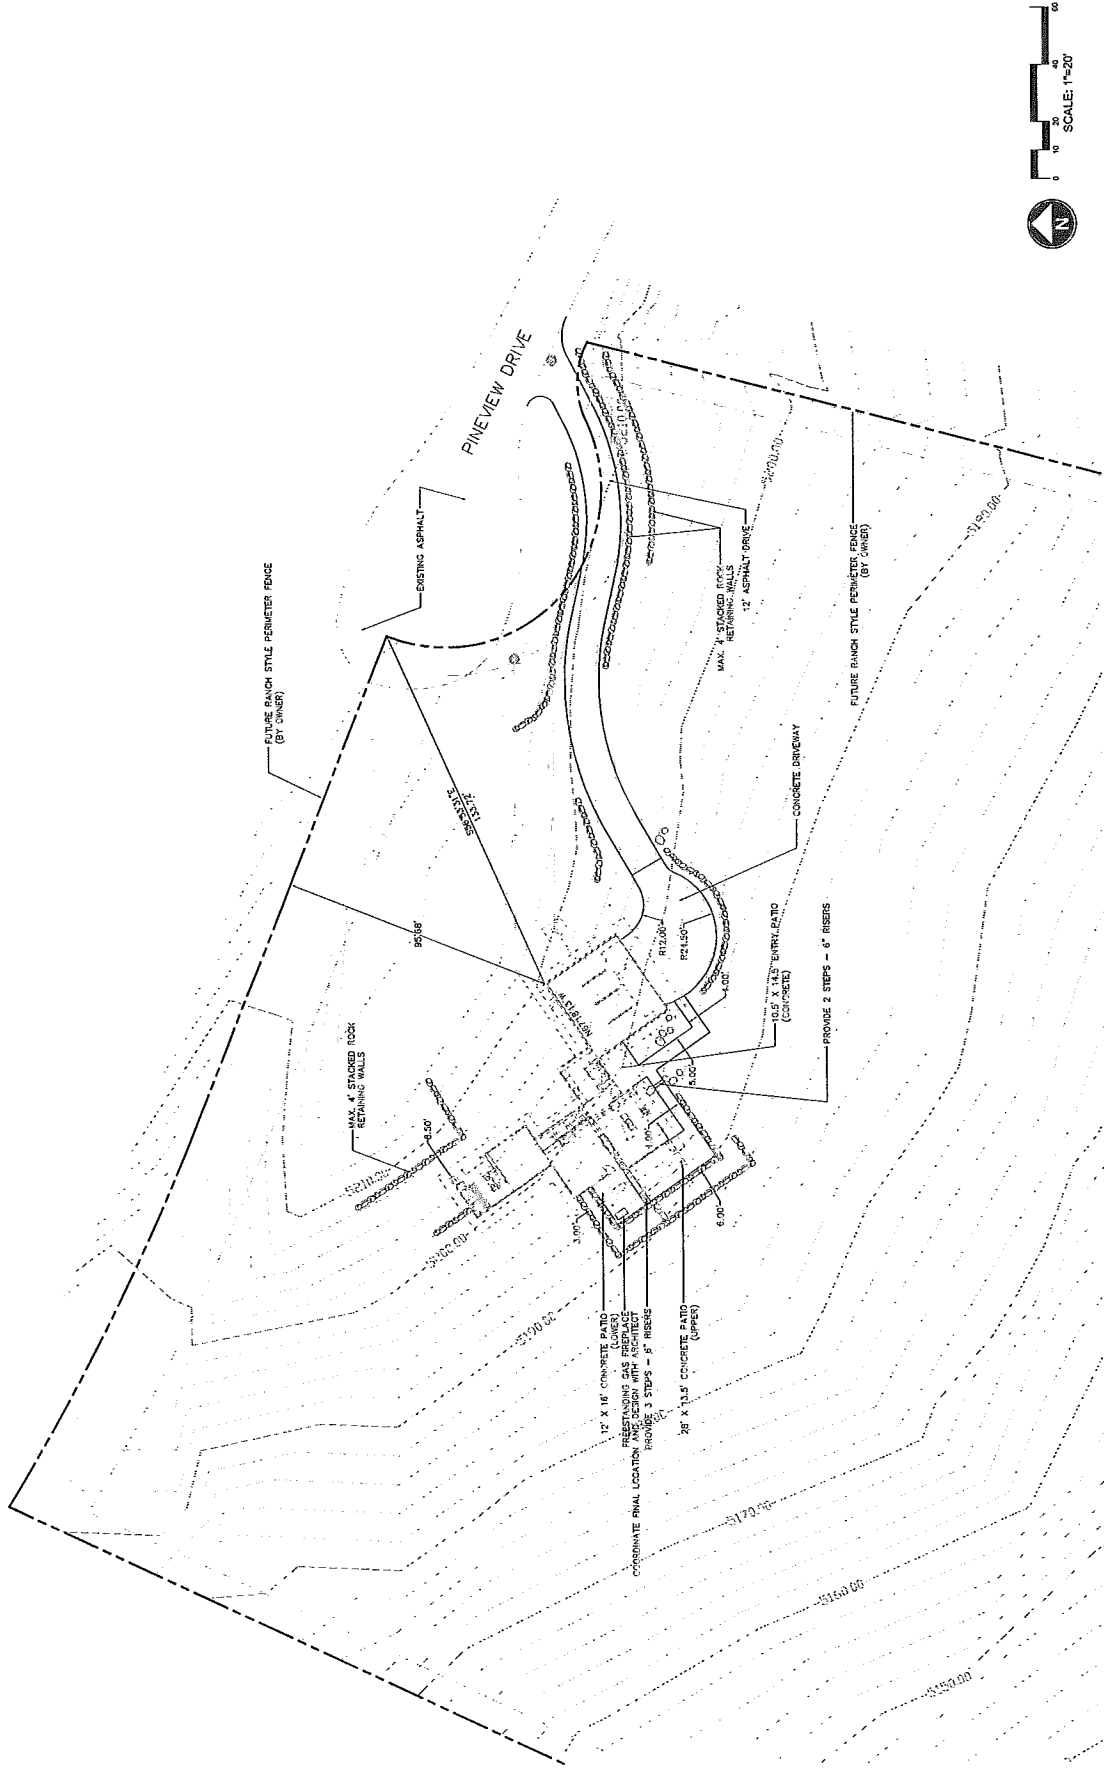





WEBER COUNTY, UTAH

# MUSSER RESIDENCE CONSTRUCTION DOCUMENTS


DATE:	APRIL 2011
PROJECT:	0001000101
DESIGN BY:	EA
REVISIONS:	LA
VERSION:	001 (ARCHITECTURAL)
REVISIONS:	

SHEET 001  
LANDSCAPE PLAN

## L1.3

NOTE: ALL CONSTRUCTION TO CONFORM TO WEBER COUNTY STANDARDS AND SPECIFICATIONS


SEE SHEET L1.4 FOR PLANT MATERIALS LEGEND AND LANDSCAPE DETAILS

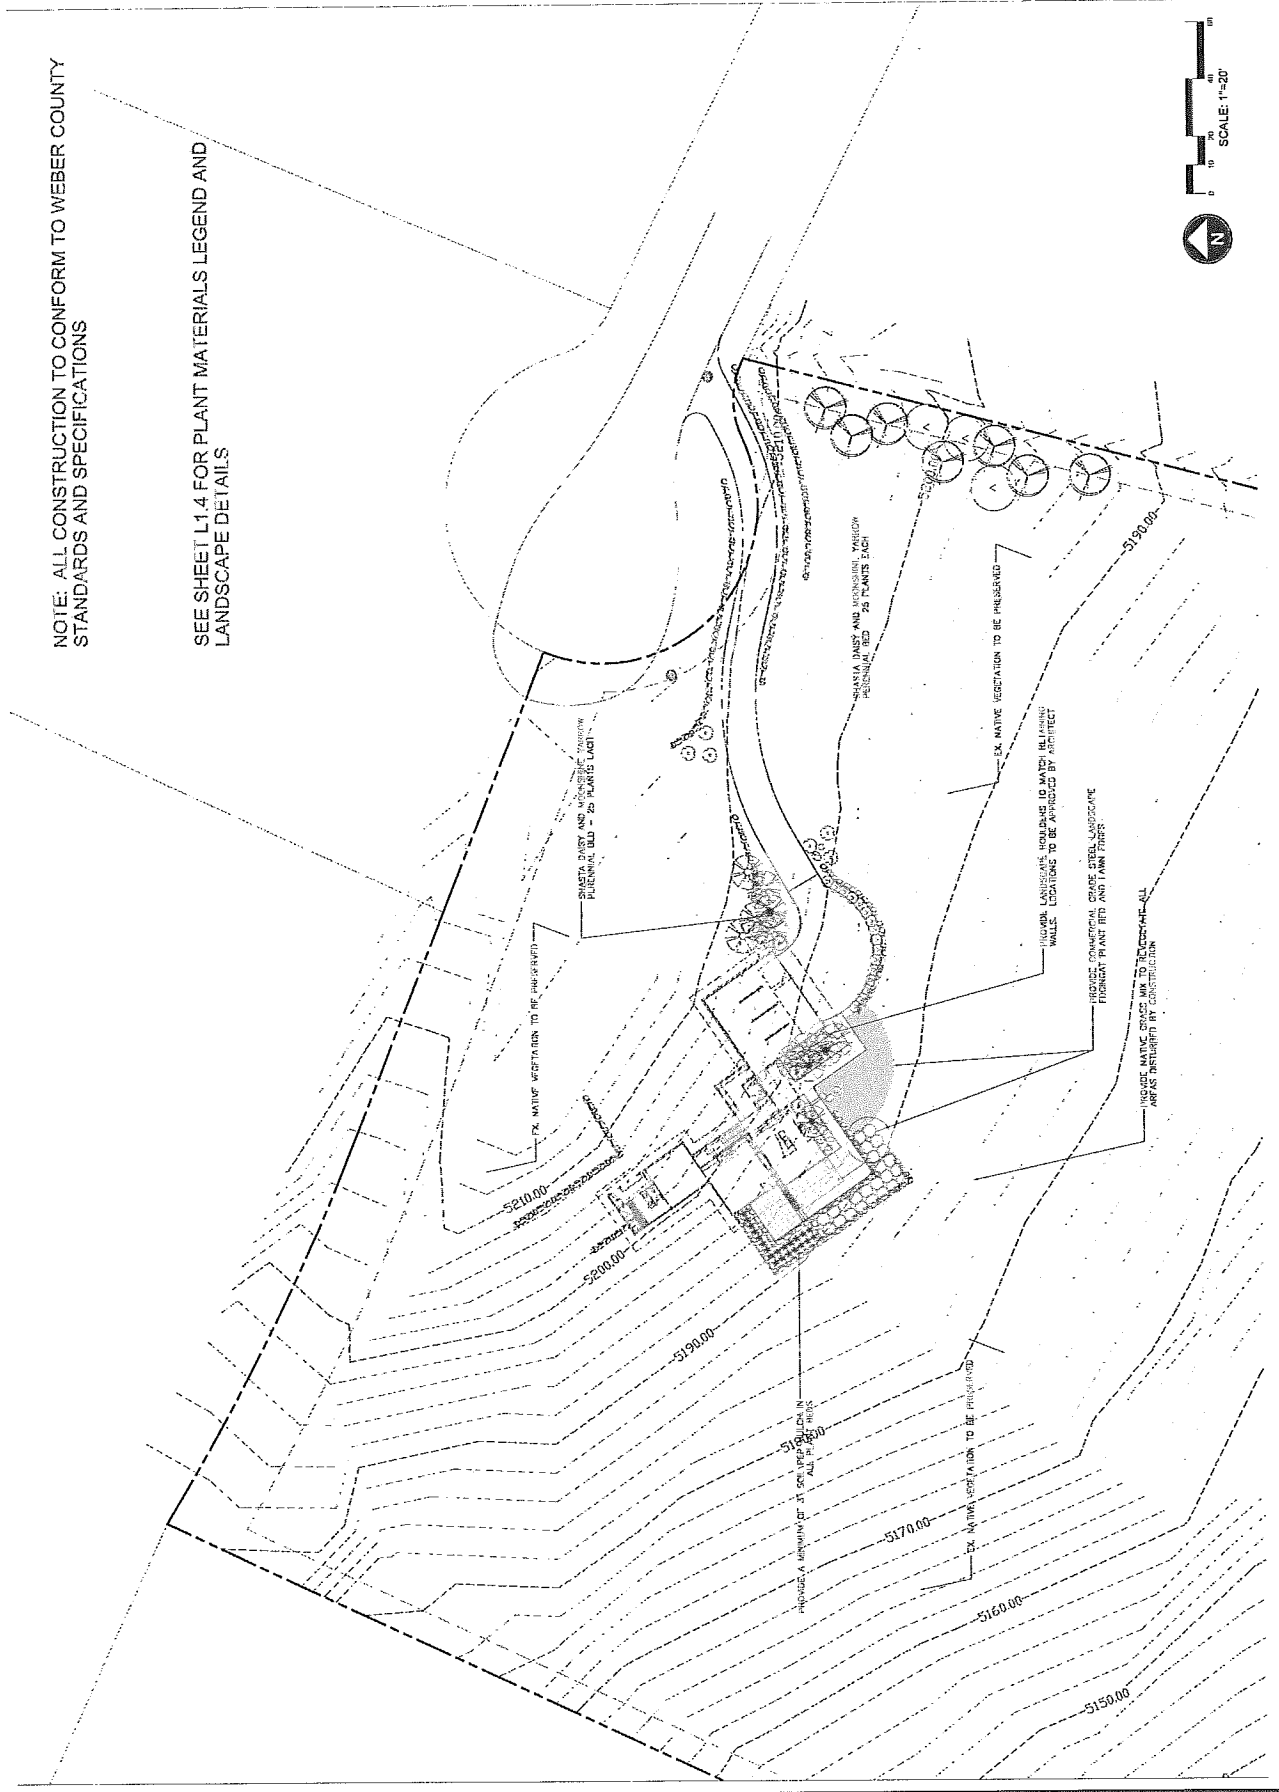




- GENERAL NOTES**
1. PROVIDE FINISHES FOR ALL EXTERIOR SURFACES UNLESS OTHERWISE NOTED TO ROOF MATERIALS TO ROOF
  2. FILL VERT. AIR SPACES AND DOOR SPACES WITH INSULATION
  3. PROVIDE FINISHES FOR ALL INTERIOR SURFACES UNLESS OTHERWISE NOTED TO ROOF MATERIALS TO ROOF
  4. REFER TO OTHER DRAWINGS FOR FINISHES AND MATERIALS
  5. COORDINATE FINISHES WITH INTERIOR DRAWINGS AND FINISHES TO MATCH TO FINISHES TO MATCH TO INTERIOR
  6. ALL FINISHES TO BE DONE BEFORE THE ROOFING

- KEYED NOTES**
- 1 METAL FINISHED METAL ROOF
  - 2 METAL FINISHED METAL ROOF
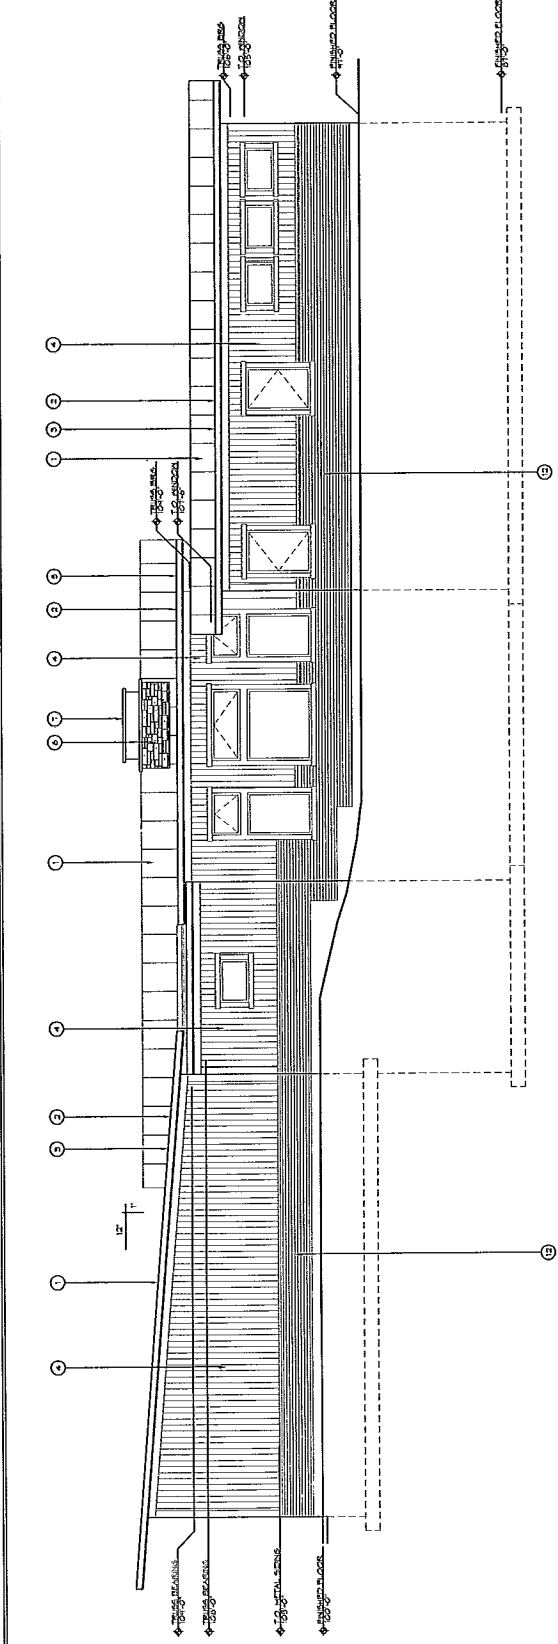

**1 NORTH ELEVATION**  
 SCALE: 1/4" = 1'-0"

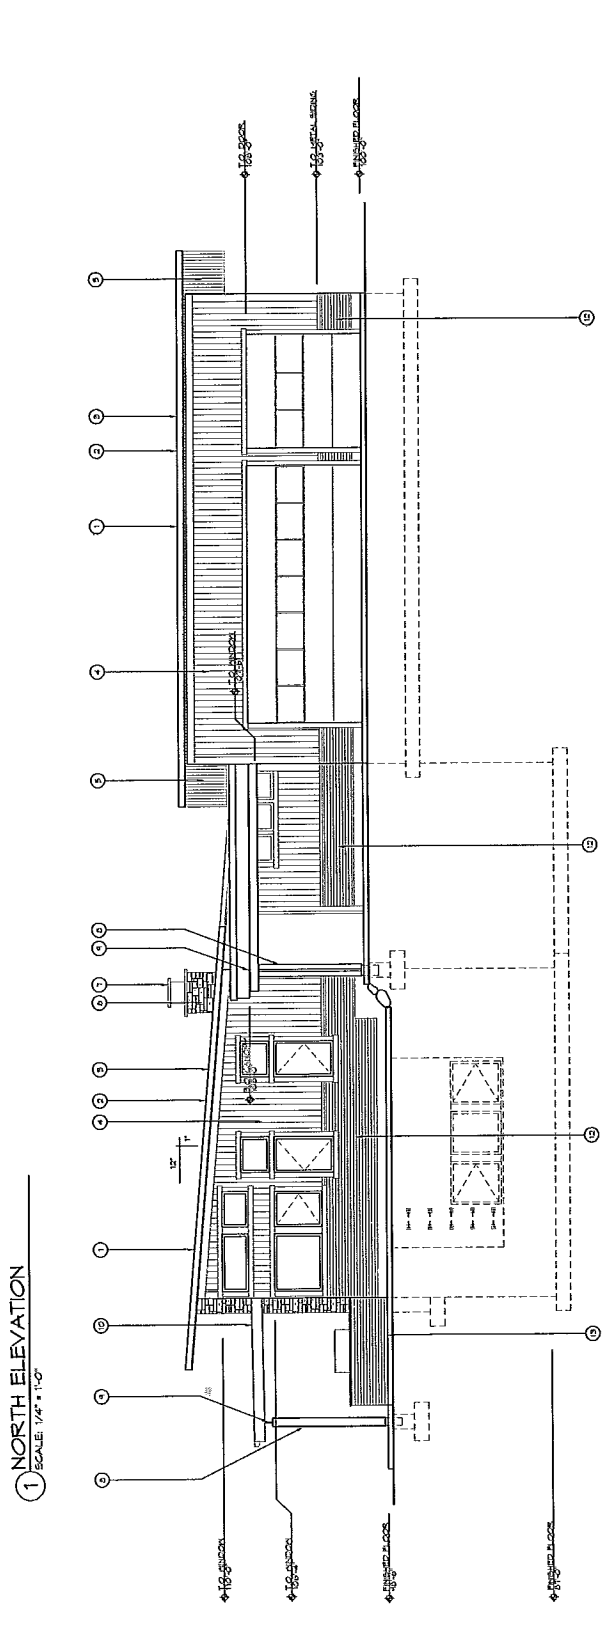


**2 EAST ELEVATION**  
 SCALE: 1/4" = 1'-0"

**GENERAL NOTES**


1. PROVIDE FINISHES AND ALL COORDINATE FINISHES TO ROOF ARCHITECTURE.
2. VERIFY ALL WINDOW AND DOOR OPENINGS.
3. VERIFY ALL WINDOW AND DOOR OPENINGS.
4. VERIFY TO CORRECT ALL WINDOW AND DOOR OPENINGS.
5. COORDINATE WITH ALL OTHER TRADES AND CONTRACTORS.
6. ALL FINISHES TO BE DONE ABOVE THE CEILING.

**KEYED NOTES**

1. PREPARED BY FINISH TEAM
2. PREPARED METAL ROOF EDGE
3. WOOD PANDA BOARD
4. WOOD BOARD SIDING
5. WOOD BOARD SIDING (HORIZONTAL)
6. STONE VENEER
7. METAL CHIMNEY CAP
8. METAL CHIMNEY CAP
9. METAL CHIMNEY CAP
10. PREPARED METAL SIDING
11. PREPARED METAL SIDING
12. METAL SIDING, REFER TO SHEET A3.1

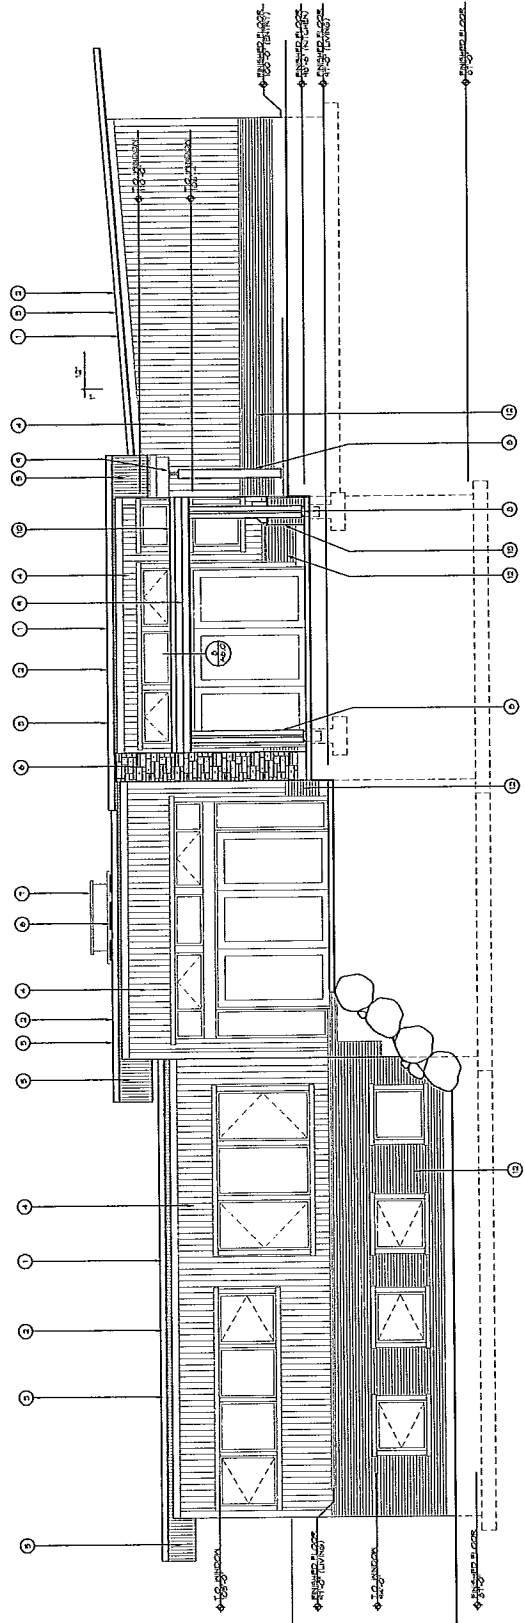

**1 SOUTH ELEVATION**  
 SCALE: 1/4" = 1'-0"

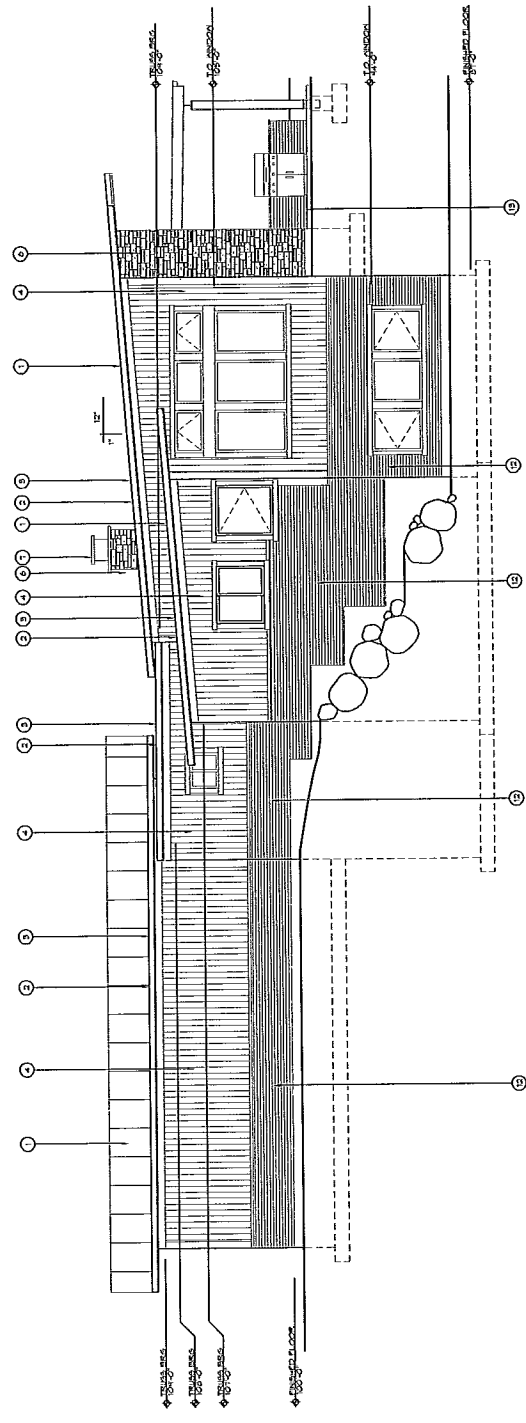

**2 WEST ELEVATION**  
 SCALE: 1/4" = 1'-0"