


TOTAL LOT AREA 21,291 SQUARE FEET

TYPICAL SITE PLAN

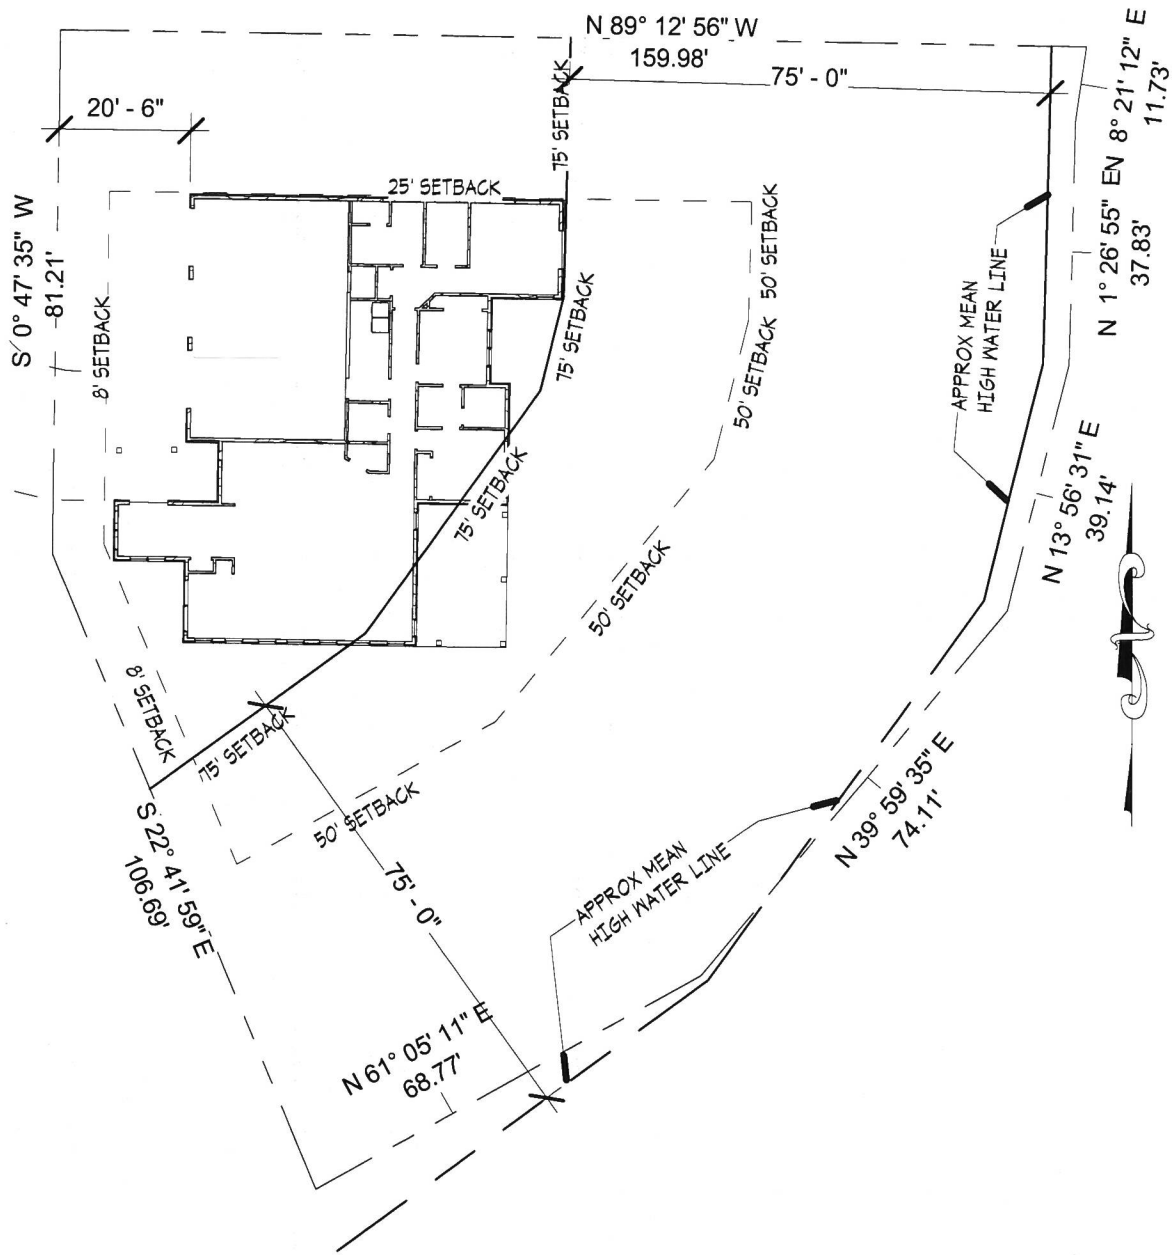

1 Site Plan 1-30
1" = 30'-0"

LUNDIN DESIGN GROUP

2485 GRANT AVENUE, SUITE #212 - OGDEN, UT 84401
P: 1 (801) 345 - 1560 F: 1 (801) 345 - 1561


DESIGN

Eli Harik
The "69" er

Site Plan


| | |
|----------------|----------------|
| Project number | Project Number |
| Date | 02/04/2014 |
| Drawn by | Karl Lundin |
| Checked by | Karl Lundin |

C1.1
Scale 1" = 30'-0"

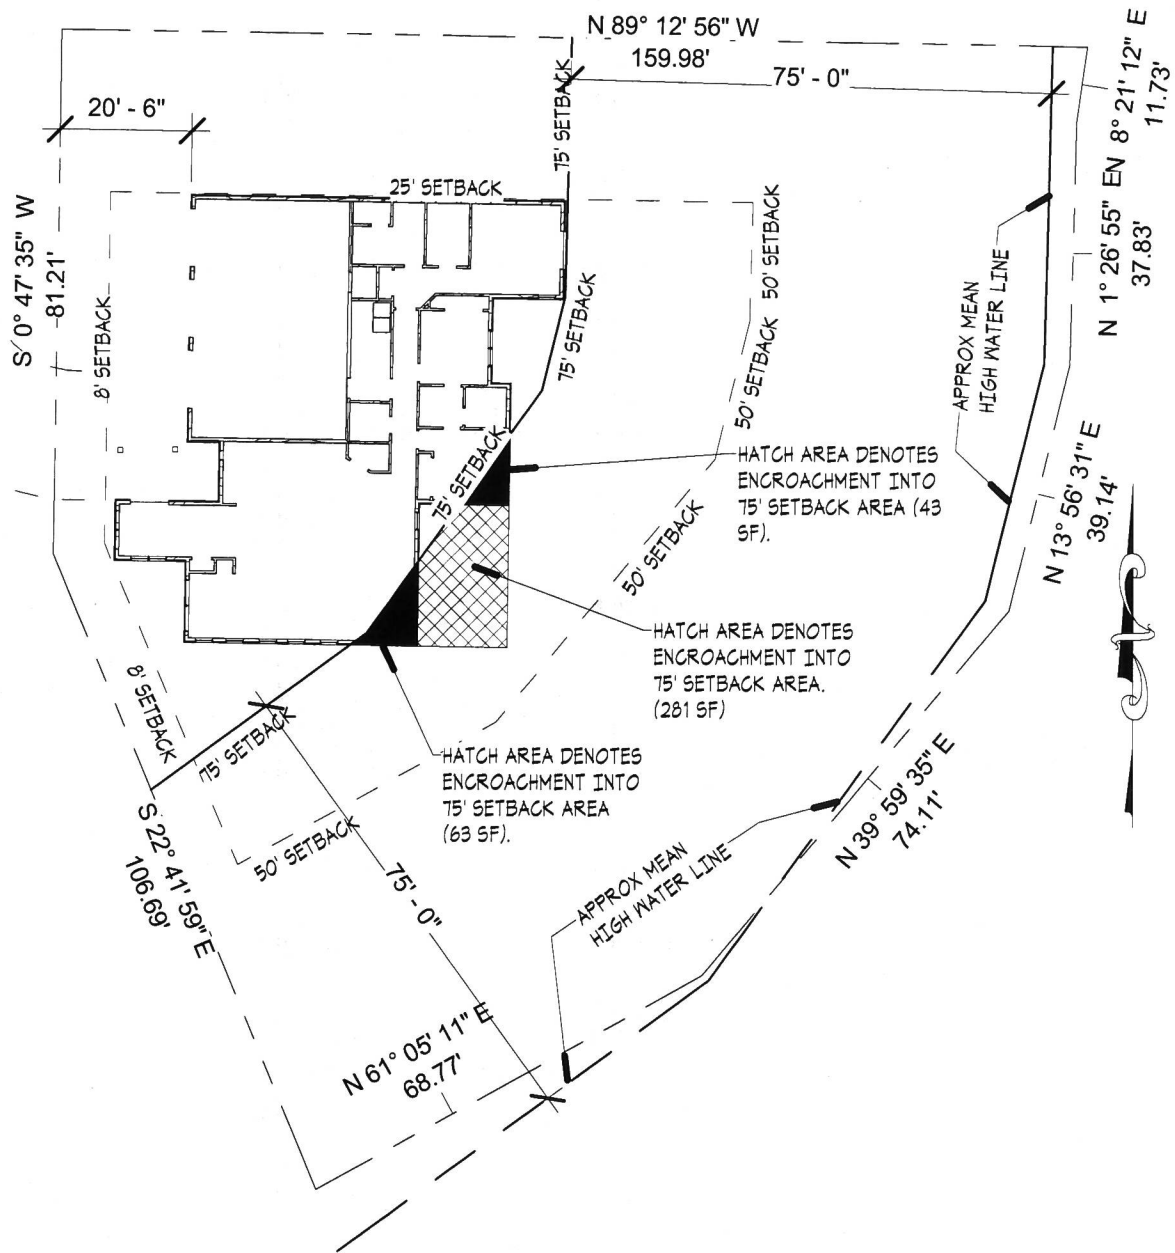

1 Site Plan With Shading 1-30
1" = 30'-0"

LUNDIN DESIGN GROUP

 

2405 GRANT AVENUE, SUITE #212 - OGDEN, UT 84401
P: 1 (801) 345 - 1560 F: 1 (801) 345 - 1561

DESIGN

Eli Harik


The "69" er

Site Plan Shaded

| | |
|----------------|----------------|
| Project number | Project Number |
| Date | 02/04/2014 |
| Drawn by | Karl Lundin |
| Checked by | Karl Lundin |


C1.2

Scale 1" = 30'-0"

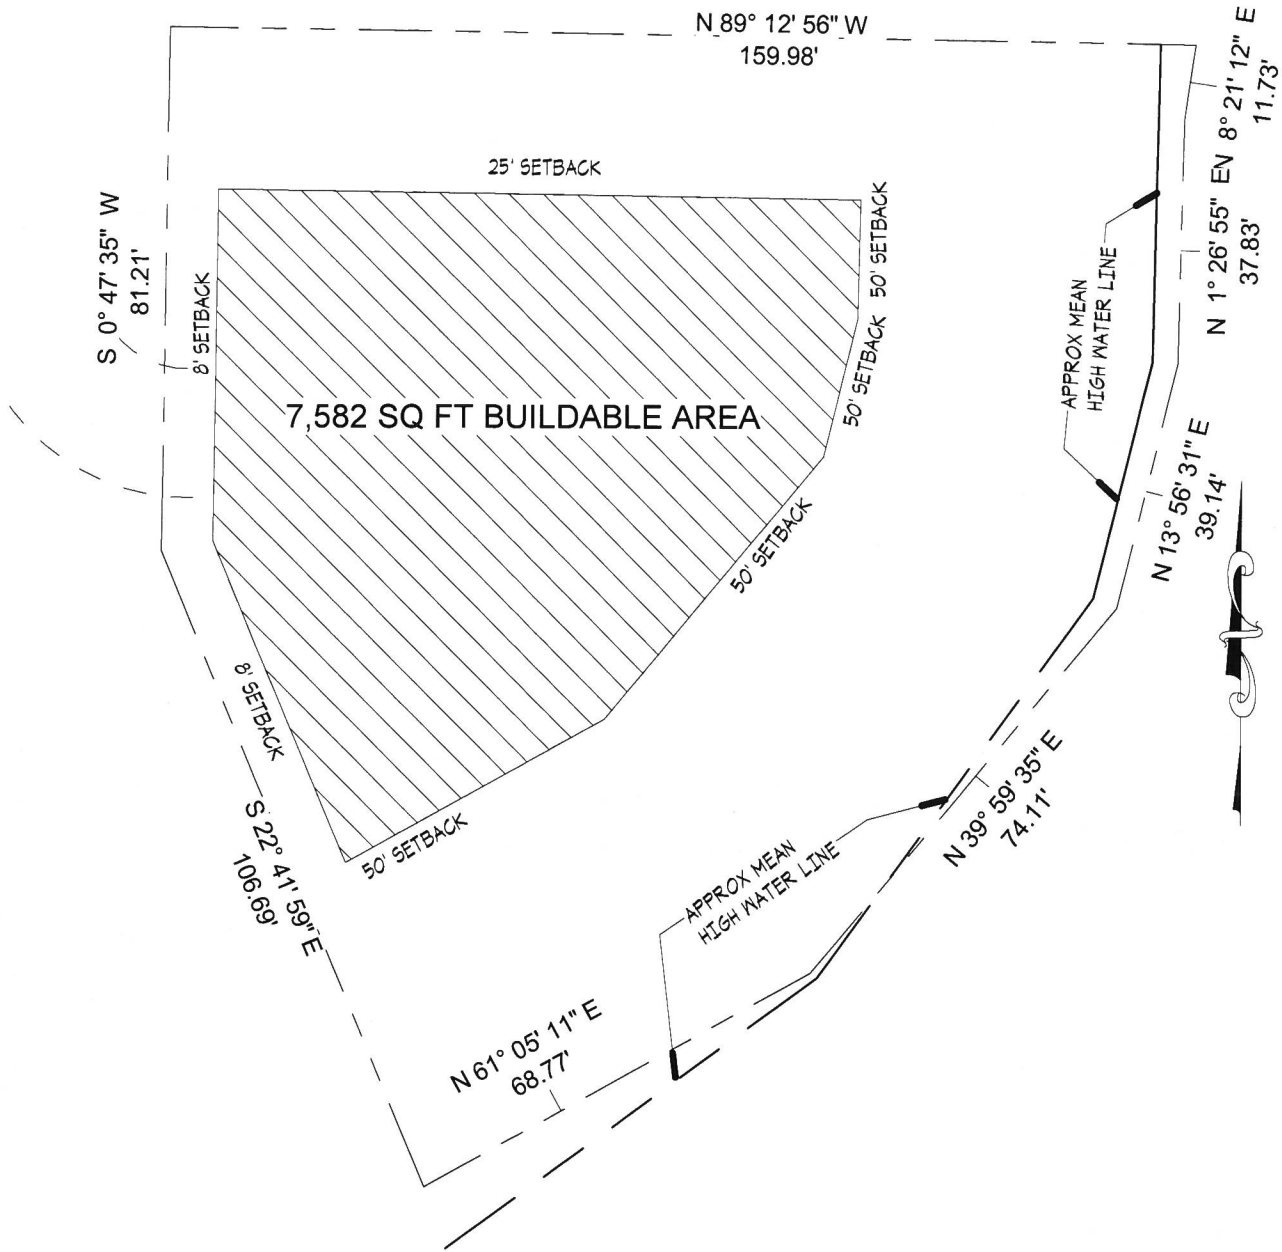

1 Site Plan Net Area 1-30
1" = 30'-0"

LUNDIN DESIGN GROUP

 

2485 GRANT AVENUE, SUITE #212 - OGDEN, UT 84401
P: 1 (801) 345 - 1560 F: 1 (801) 345 - 1561

DESIGN

Eli Harik

The "69" er

Site Plan Net Area

| | |
|----------------|----------------|
| Project number | Project Number |
| Date | 02/04/2014 |
| Drawn by | Author |
| Checked by | Checker |

C1.3

Scale 1" = 30'-0"