


A TANK SECTION VIEW
1" = 30'

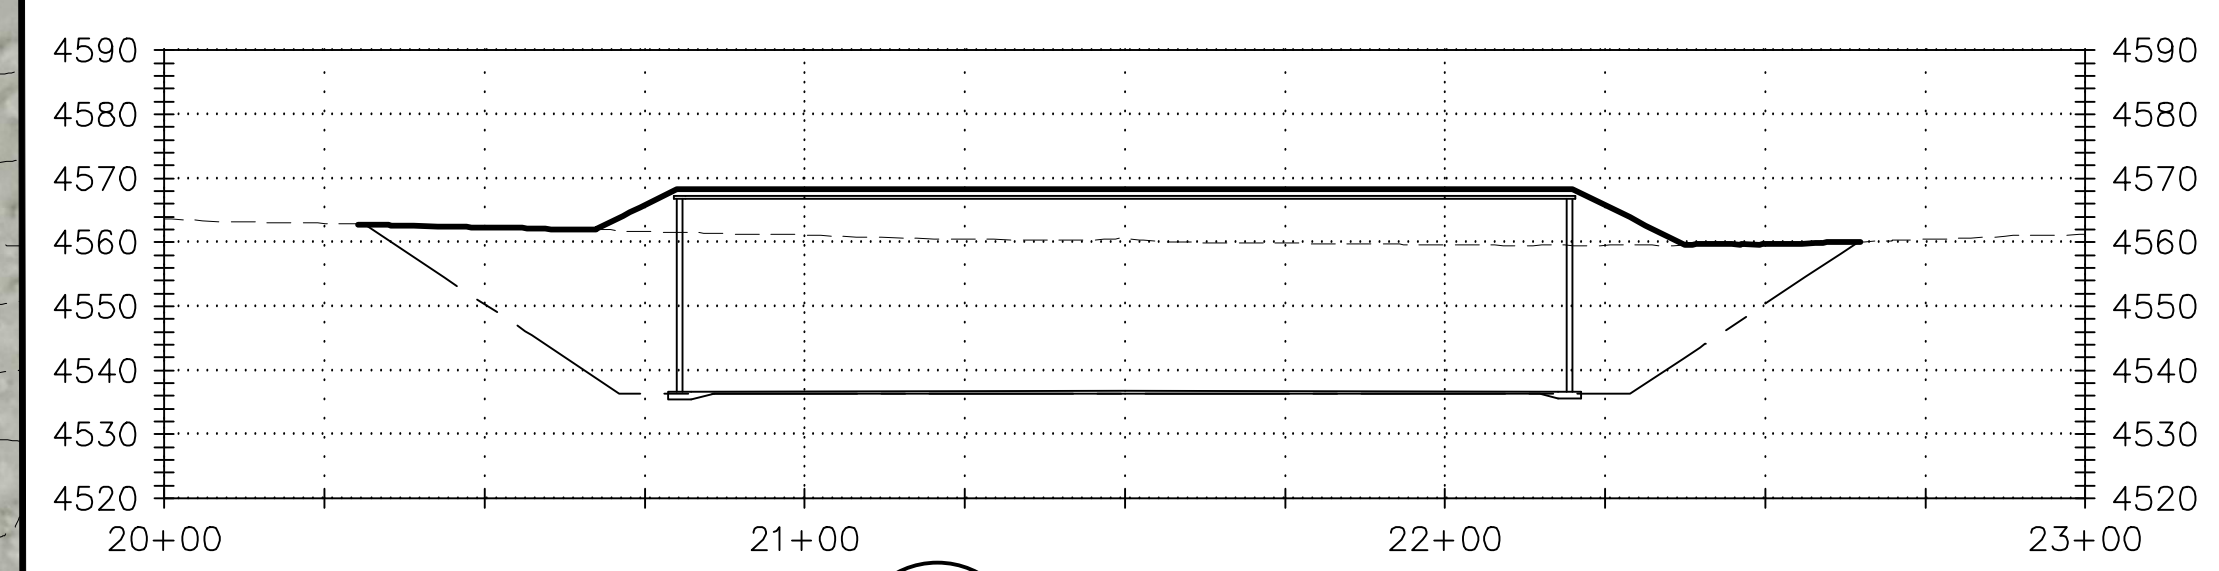

B TANK SECTION VIEW
1" = 30'

EARTHWORK VOLUMES		
DESCRIPTION	UNIT	VOLUME
EXCAVATED MATERIAL	CY	28,977
FILL MATERIAL	CY	18,859
MATERIAL EXCESS	CY	10,118


*VOLUMES SHOWN ARE FOR ESTIMATING PURPOSES ONLY AND DO NOT ACCOUNT FOR SHRINK OR SWELL OF DIRT.

- NOTES:**
1. MAX. TEMPORARY CUT SLOPE 1.0 V : 1.5 H
 2. FINAL GRADE SLOPE 1.0 V : 2.0 H
 3. APPROX. AREA TO PURCHASE: 3.0 ACRES

LEGEND	
DESCRIPTION	LINETYPE
EXISTING GROUND	-----
EXCAVATION SURFACE	-----
FINISH GROUND	————
EX. PROPERTY LINE	-----
PROP. PROPERTY LINE	-----

A EXH. 1

EXHIBIT 2 - 3.0 MG CONCRETE TANK GRADING PLAN

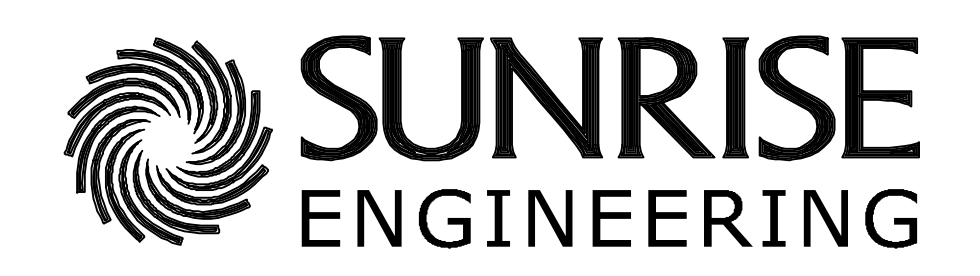

6875 SOUTH 900 EAST
SALT LAKE CITY, UTAH 84047
TEL 801.523.0100 • FAX 801.523.0990
www.sunrise-eng.com

P:\Weber Basin Water Conservancy District\08395 WBWCD Little Mountain Tank Project\Civil Drawings\Sheets\3 - LMP - SP.dwg Jun 14, 2022 1:26pm troberts