

1 ROAD SECTION


Scale: NTS

DEVELOPER

NON-TYPICAL EXCAVATION  
PARKER VENABLE  
1357 N 2500 W  
FARR WEST  
801-941-3127

**LEGEND**


- SUBDIVISION BOUNDARY
- LOT LINE
- EXISTING FENCE
- PUBLIC UTILITY EASEMENT
- EXISTING WATER LINE
- EXISTING STORM DRAIN
- EXISTING SANITARY SEWER
- EXISTING SECONDARY WATER
- PROPOSED STORM DRAIN
- PROPOSED WATER LINE
- PROPOSED SANITARY SEWER
- EXISTING WATER METER
- EXISTING FIRE HYDRANT
- EXISTING WATER VALVE
- EXISTING CATCH BASIN
- EXISTING SANITARY MANHOLE
- EXISTING STORM DRAIN MANHOLE
- EXISTING LAND DRAIN MANHOLE
- NEW WATER METER
- NEW SANITARY SEWER MANHOLE
- NEW STORM DRAIN MANHOLE
- NEW CATCH BASIN
- NEW LAND DRAIN MANHOLE
- NEW STREET LIGHT
- NEW FIRE HYDRANT
- EXISTING PAVING
- PROPOSED ASPHALT PAVING
- NON-BUILDABLE AREA: SLOPES EXCESS OF 25%

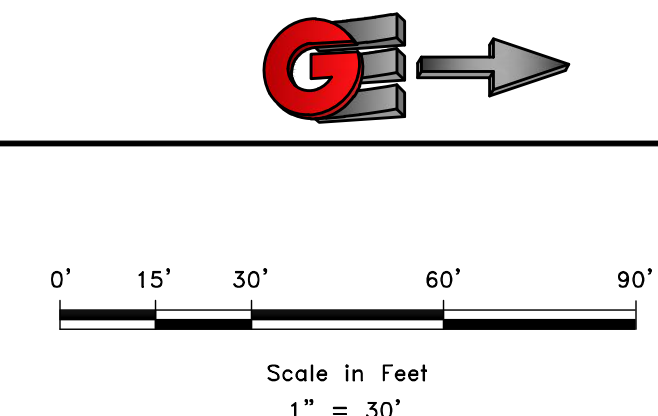

SCALE: 1" = 30'

DATE	REVISIONS	DESCRIPTION
2-28-23		

DESIGN: JKH  
DRAWN: JKH  
CHECKED: TMN

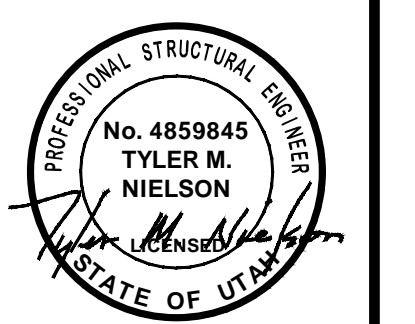

LAN AND PROFILE  
SNOW BASIN ROAD  
BEG. AT 5880 SNOW BASIN ROAD  
HUNTSVILLE, WEBER, UTAH



**GARDNER ENGINEERING**  
CIVIL • LAND PLANNING  
MUNICIPAL • LAND SURVEYING  
51150 SOUTH 375 EAST OGDEN, UT  
OFFICE: 801.476.0202 FAX: 801.476.0066

CE2-01








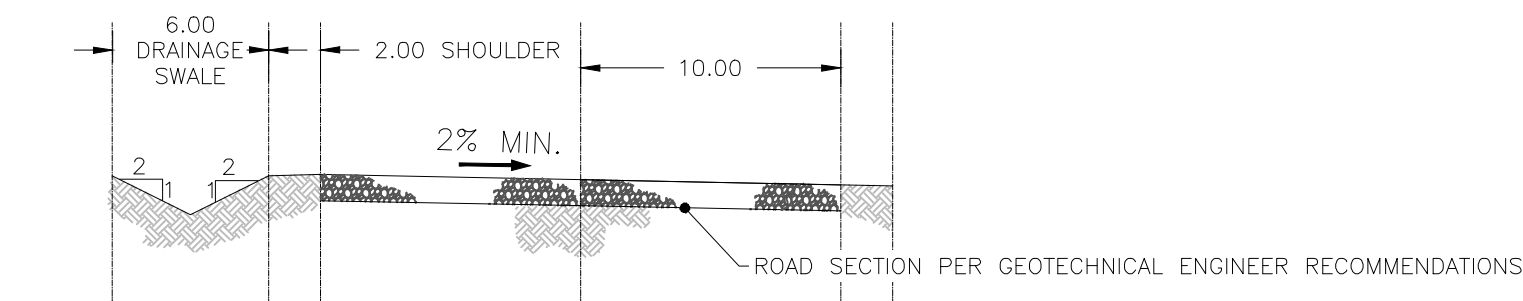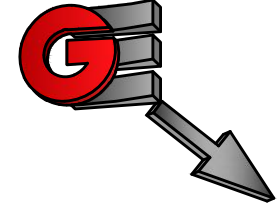


1 ROAD SECTION Scale: NTS

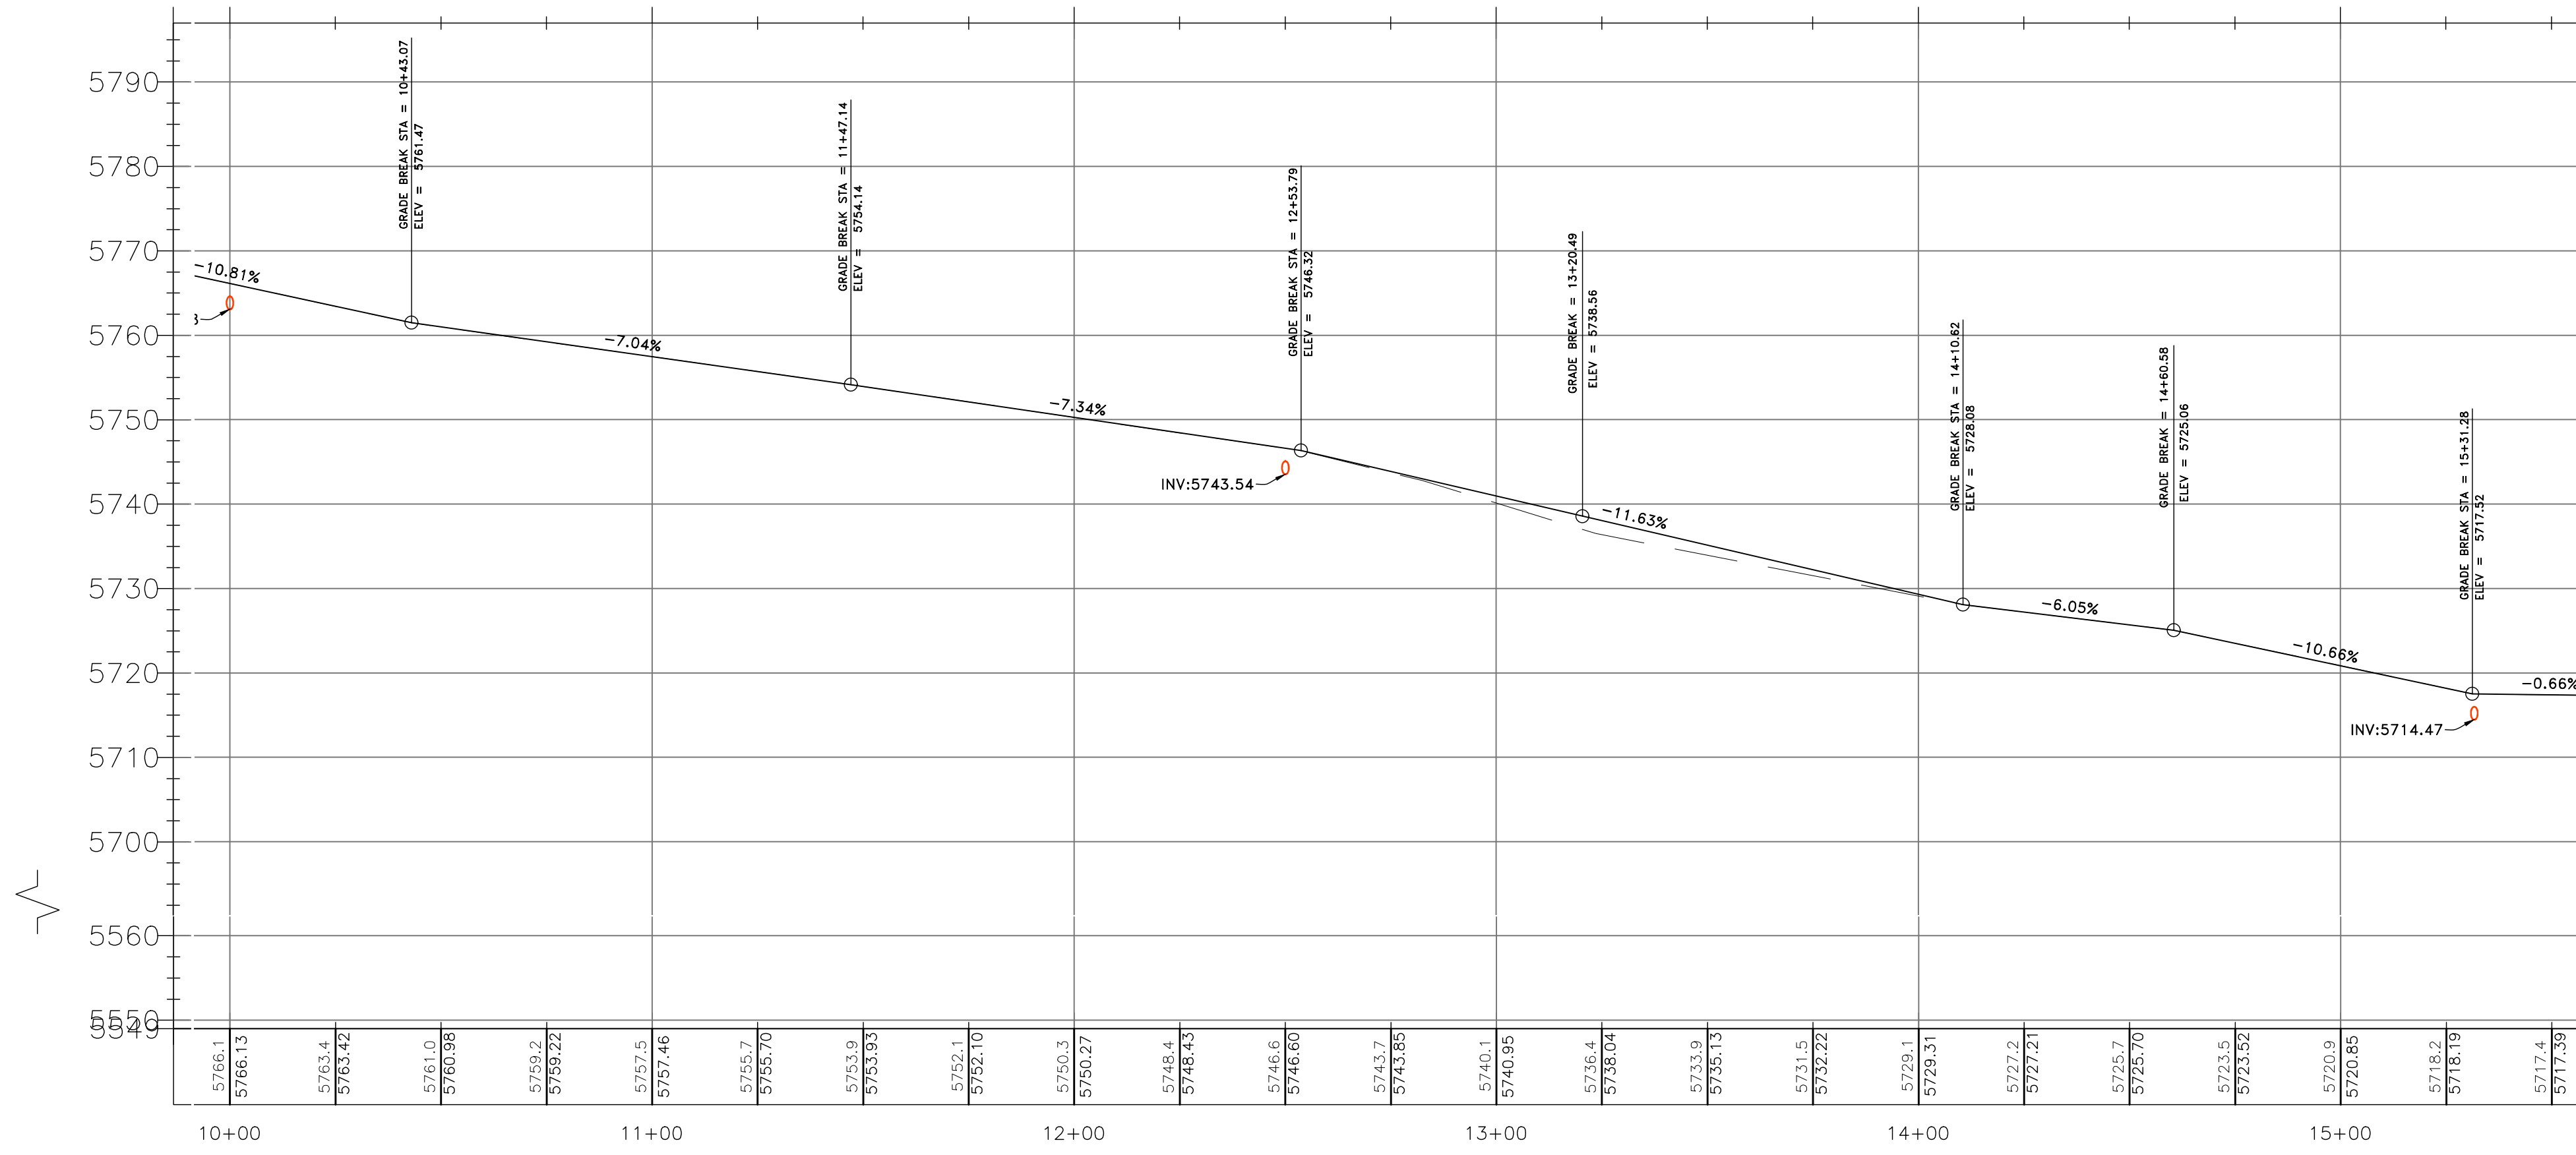


**LEGEND**

	SUBDIVISION BOUNDARY
	LOT LINE
	EXISTING FENCE
	PUBLIC UTILITY EASEMENT
	EXISTING WATER LINE
	EXISTING STORM DRAIN
	EXISTING SANITARY SEWER
	EXISTING SECONDARY WATER
	PROPOSED STORM DRAIN
	PROPOSED WATER LINE
	PROPOSED SANITARY LINE
	EXISTING WATER METER
	EXISTING FIRE HYDRANT
	EXISTING WATER VALVE
	EXISTING CATCH BASIN
	EXISTING SANITARY MANHOLE
	EXISTING STORM DRAIN MANHOLE
	EXISTING LAND DRAIN MANHOLE
	NEW WATER METER
	NEW SANITARY SEWER MANHOLE
	NEW STORM DRAIN MANHOLE
	NEW LAND DRAIN MANHOLE
	NEW STREET LIGHT
	NEW FIRE HYDRANT
	EXISTING PAVING
	PROPOSED ASPHALT PAVING
	NON-BUILDABLE AREA: SLOPES EXCESS OF 25%

**DEVELOPER**  
 NON-TYPICAL EXCAVATION  
 PARKER VENABLE  
 1357 W 2500 W  
 FARR WEST  
 801-941-3127

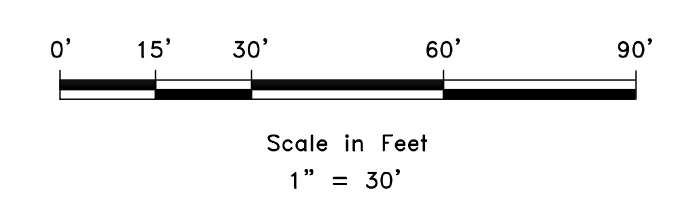

SCALE: #####	DATE: 2-28-23
DESIGN: JKH	DRAWN: JKH
CHECKED: TMN	


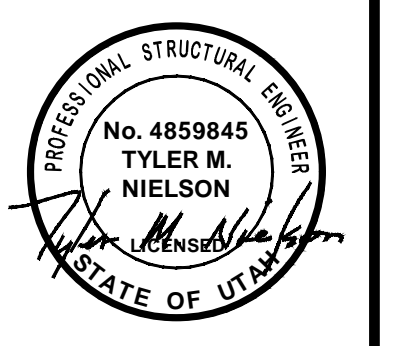


PLAN AND PROFILE  
 SNOW BASIN ROAD  
 BEG. AT 5880 SNOW BASIN ROAD  
 HUNTSVILLE, WEBER, UTAH


**GARDNER ENGINEERING**  
 CIVIL • LAND PLANNING  
 MUNICIPAL • LAND SURVEYING  
 51150 SOUTH 375 EAST OGDEN, UT  
 OFFICE: 801-476-0202 FAX: 801-476-0066

CE2-03



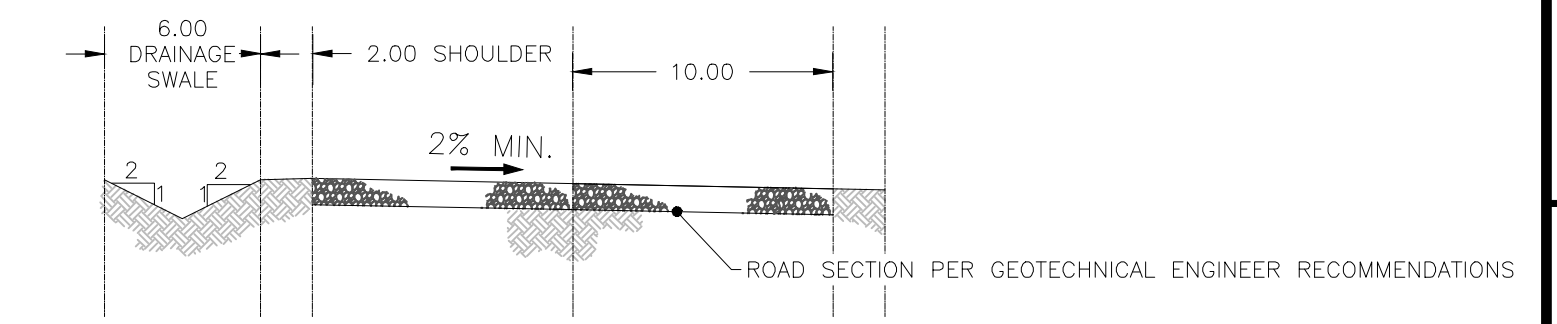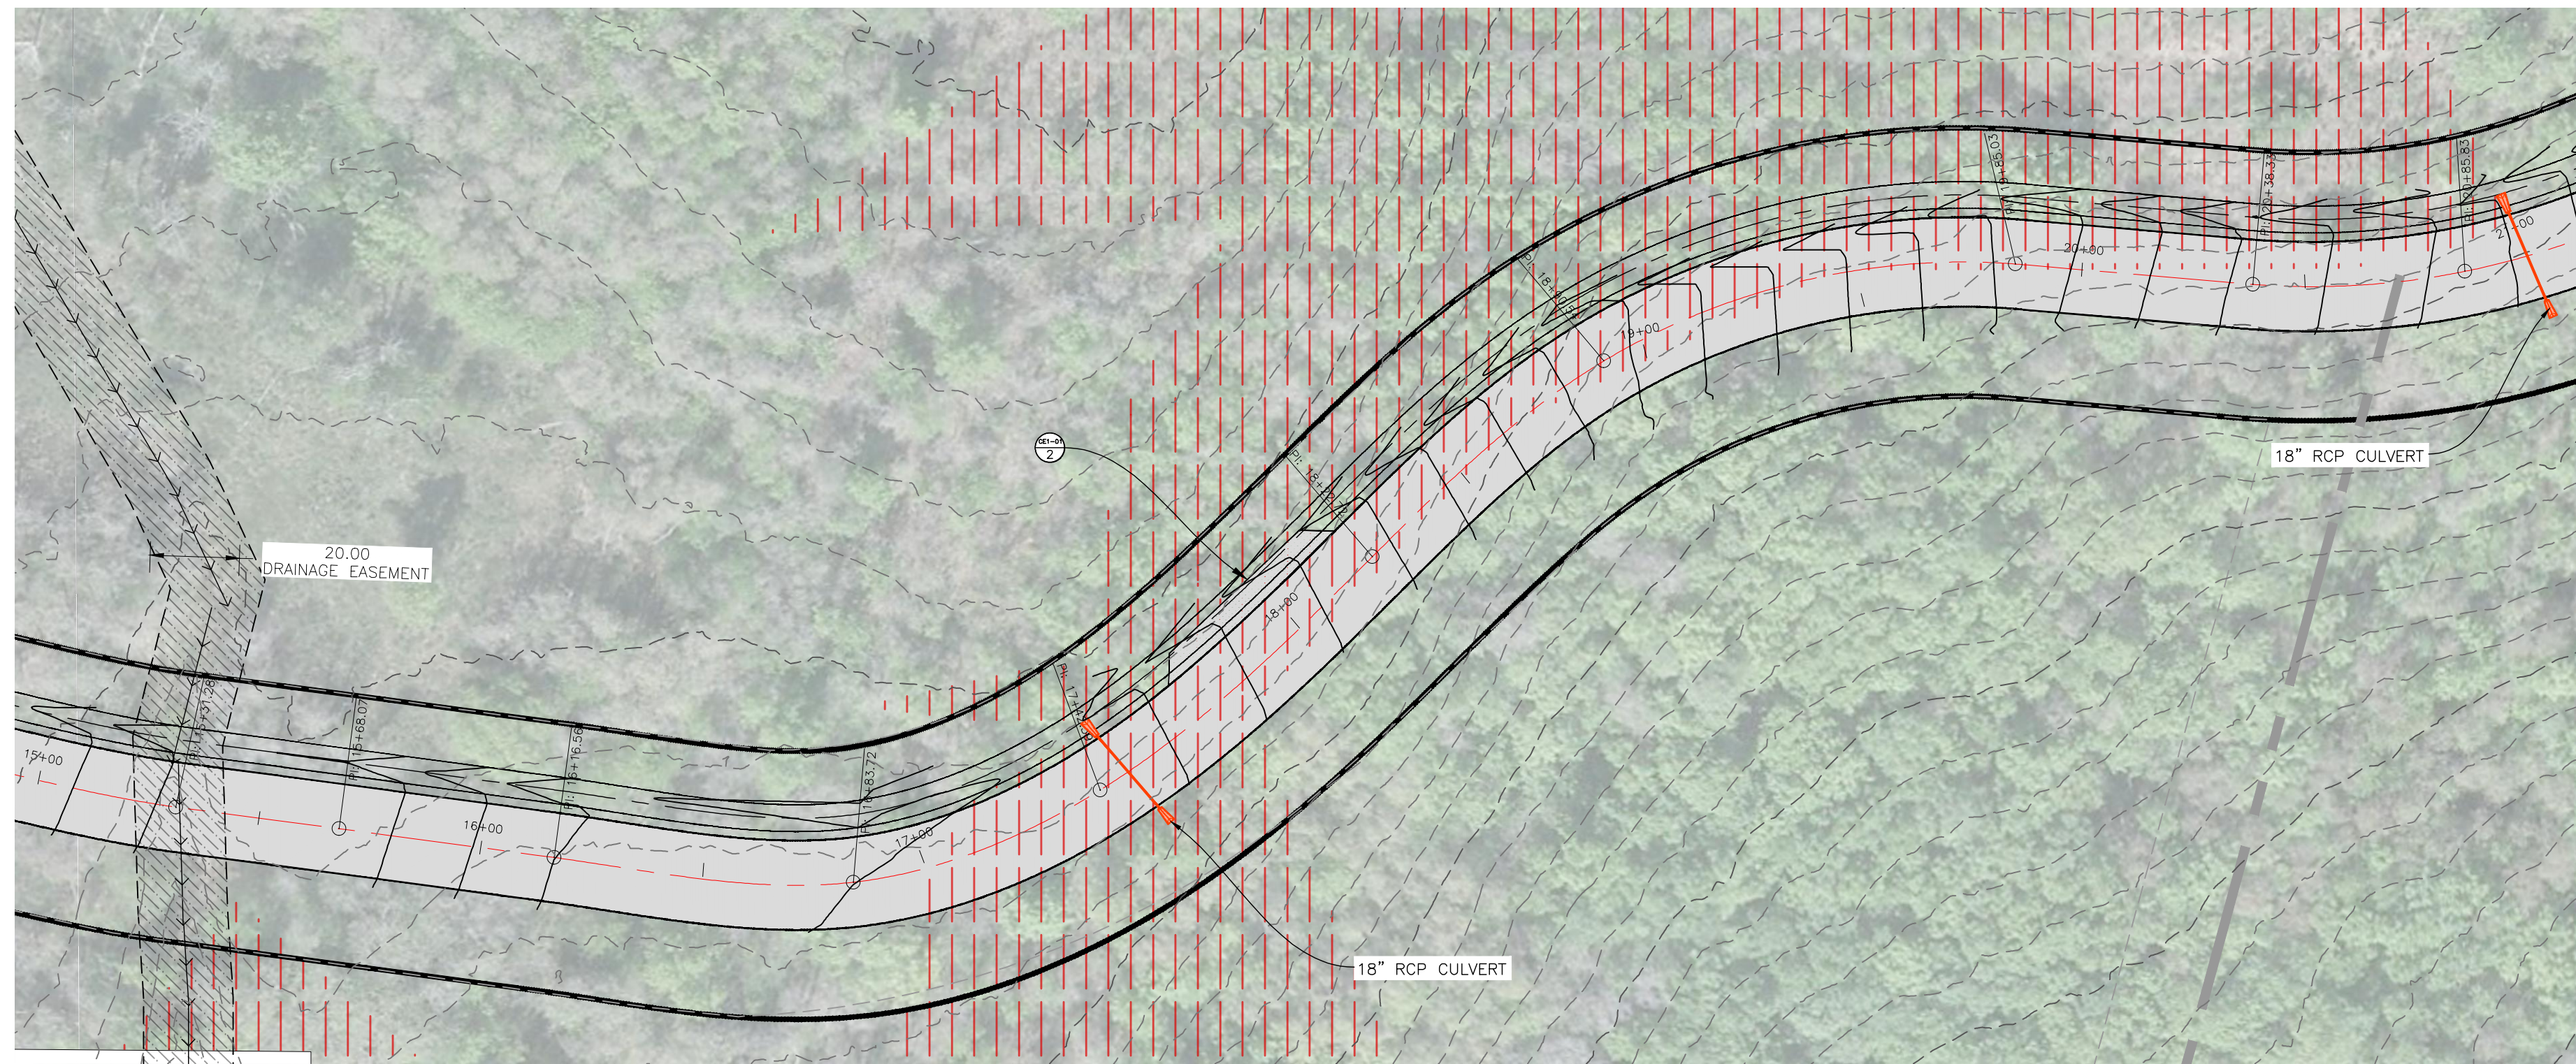


1 ROAD SECTION Scale: NTS

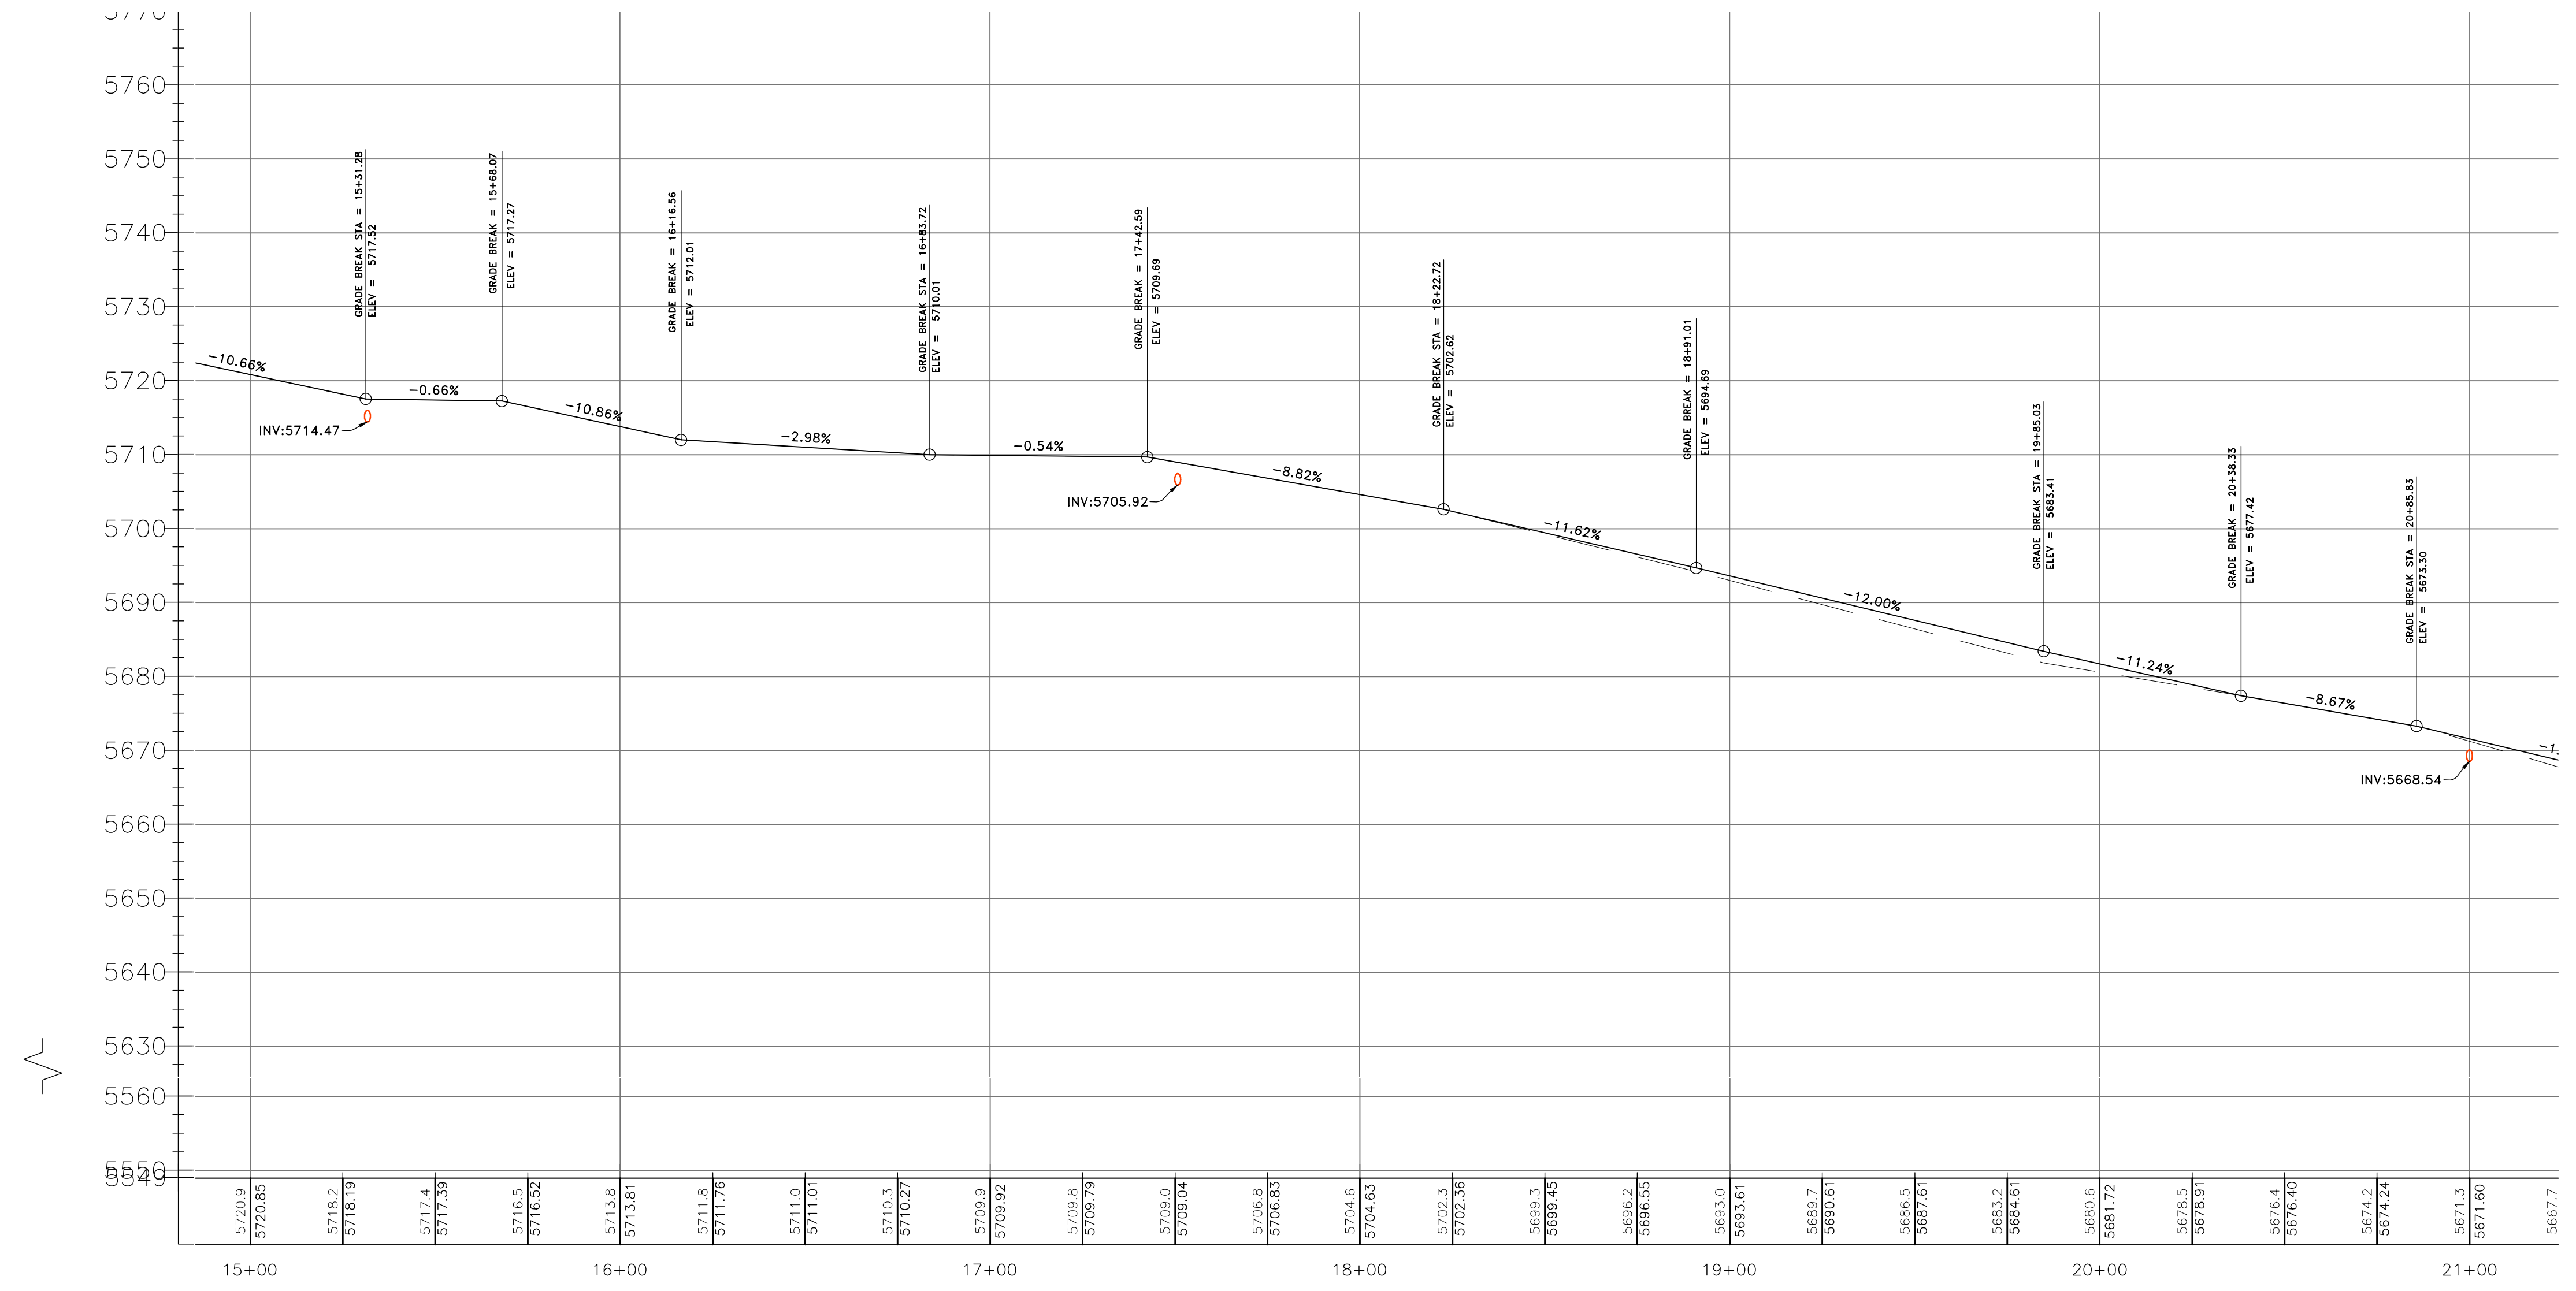

**LEGEND**

- SUBDIVISION BOUNDARY
- LOT LINE
- EXISTING FENCE
- PUBLIC UTILITY EASEMENT
- EXISTING WATER LINE
- EXISTING STORM DRAIN
- EXISTING SANITARY SEWER
- EXISTING SECONDARY WATER
- PROPOSED STORM DRAIN
- PROPOSED WATER LINE
- PROPOSED SANITARY LINE
- EXISTING WATER METER
- EXISTING FIRE HYDRANT
- EXISTING WATER VALVE
- EXISTING CATCH BASIN
- EXISTING SANITARY MANHOLE
- EXISTING STORM DRAIN MANHOLE
- EXISTING LAND DRAIN MANHOLE
- NEW WATER METER
- NEW SANITARY SEWER MANHOLE
- NEW STORM DRAIN MANHOLE
- NEW CATCH BASIN
- NEW LAND DRAIN MANHOLE
- NEW STREET LIGHT
- NEW FIRE HYDRANT
- EXISTING PAVING
- PROPOSED ASPHALT PAVING
- NON-BUILDABLE AREA: SLOPES EXCESS OF 25%

DEVELOPER  
 NON-TYPICAL EXCAVATION  
 PARKER VENABLE  
 1357 N 2000 W  
 FARR WEST  
 801-941-3127

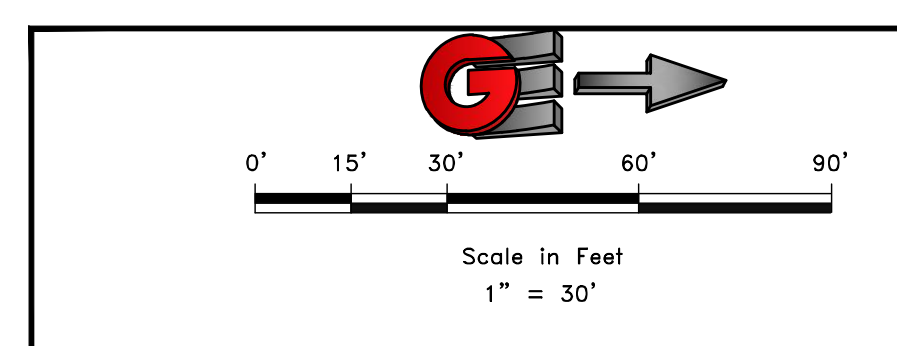

REVISIONS	DATE	DESCRIPTION





SCALE: #####  
 DATE: 2-28-23  
 DESIGN: JKH  
 DRAWN: JKH  
 CHECKED: TMN  
 DWG: \_\_\_\_\_

PLAN AND PROFILE  
 SNOW BASIN ROAD  
 BEG. AT 5880 SNOW BASIN ROAD  
 HUNTSVILLE, WEBER, UTAH

**GARDNER ENGINEERING**  
 CIVIL • LAND PLANNING  
 MUNICIPAL • LAND SURVEYING  
 51150 SOUTH 375 EAST OGDEN, UT  
 OFFICE: 801-476-0202 FAX: 801-476-0066

CE2-04




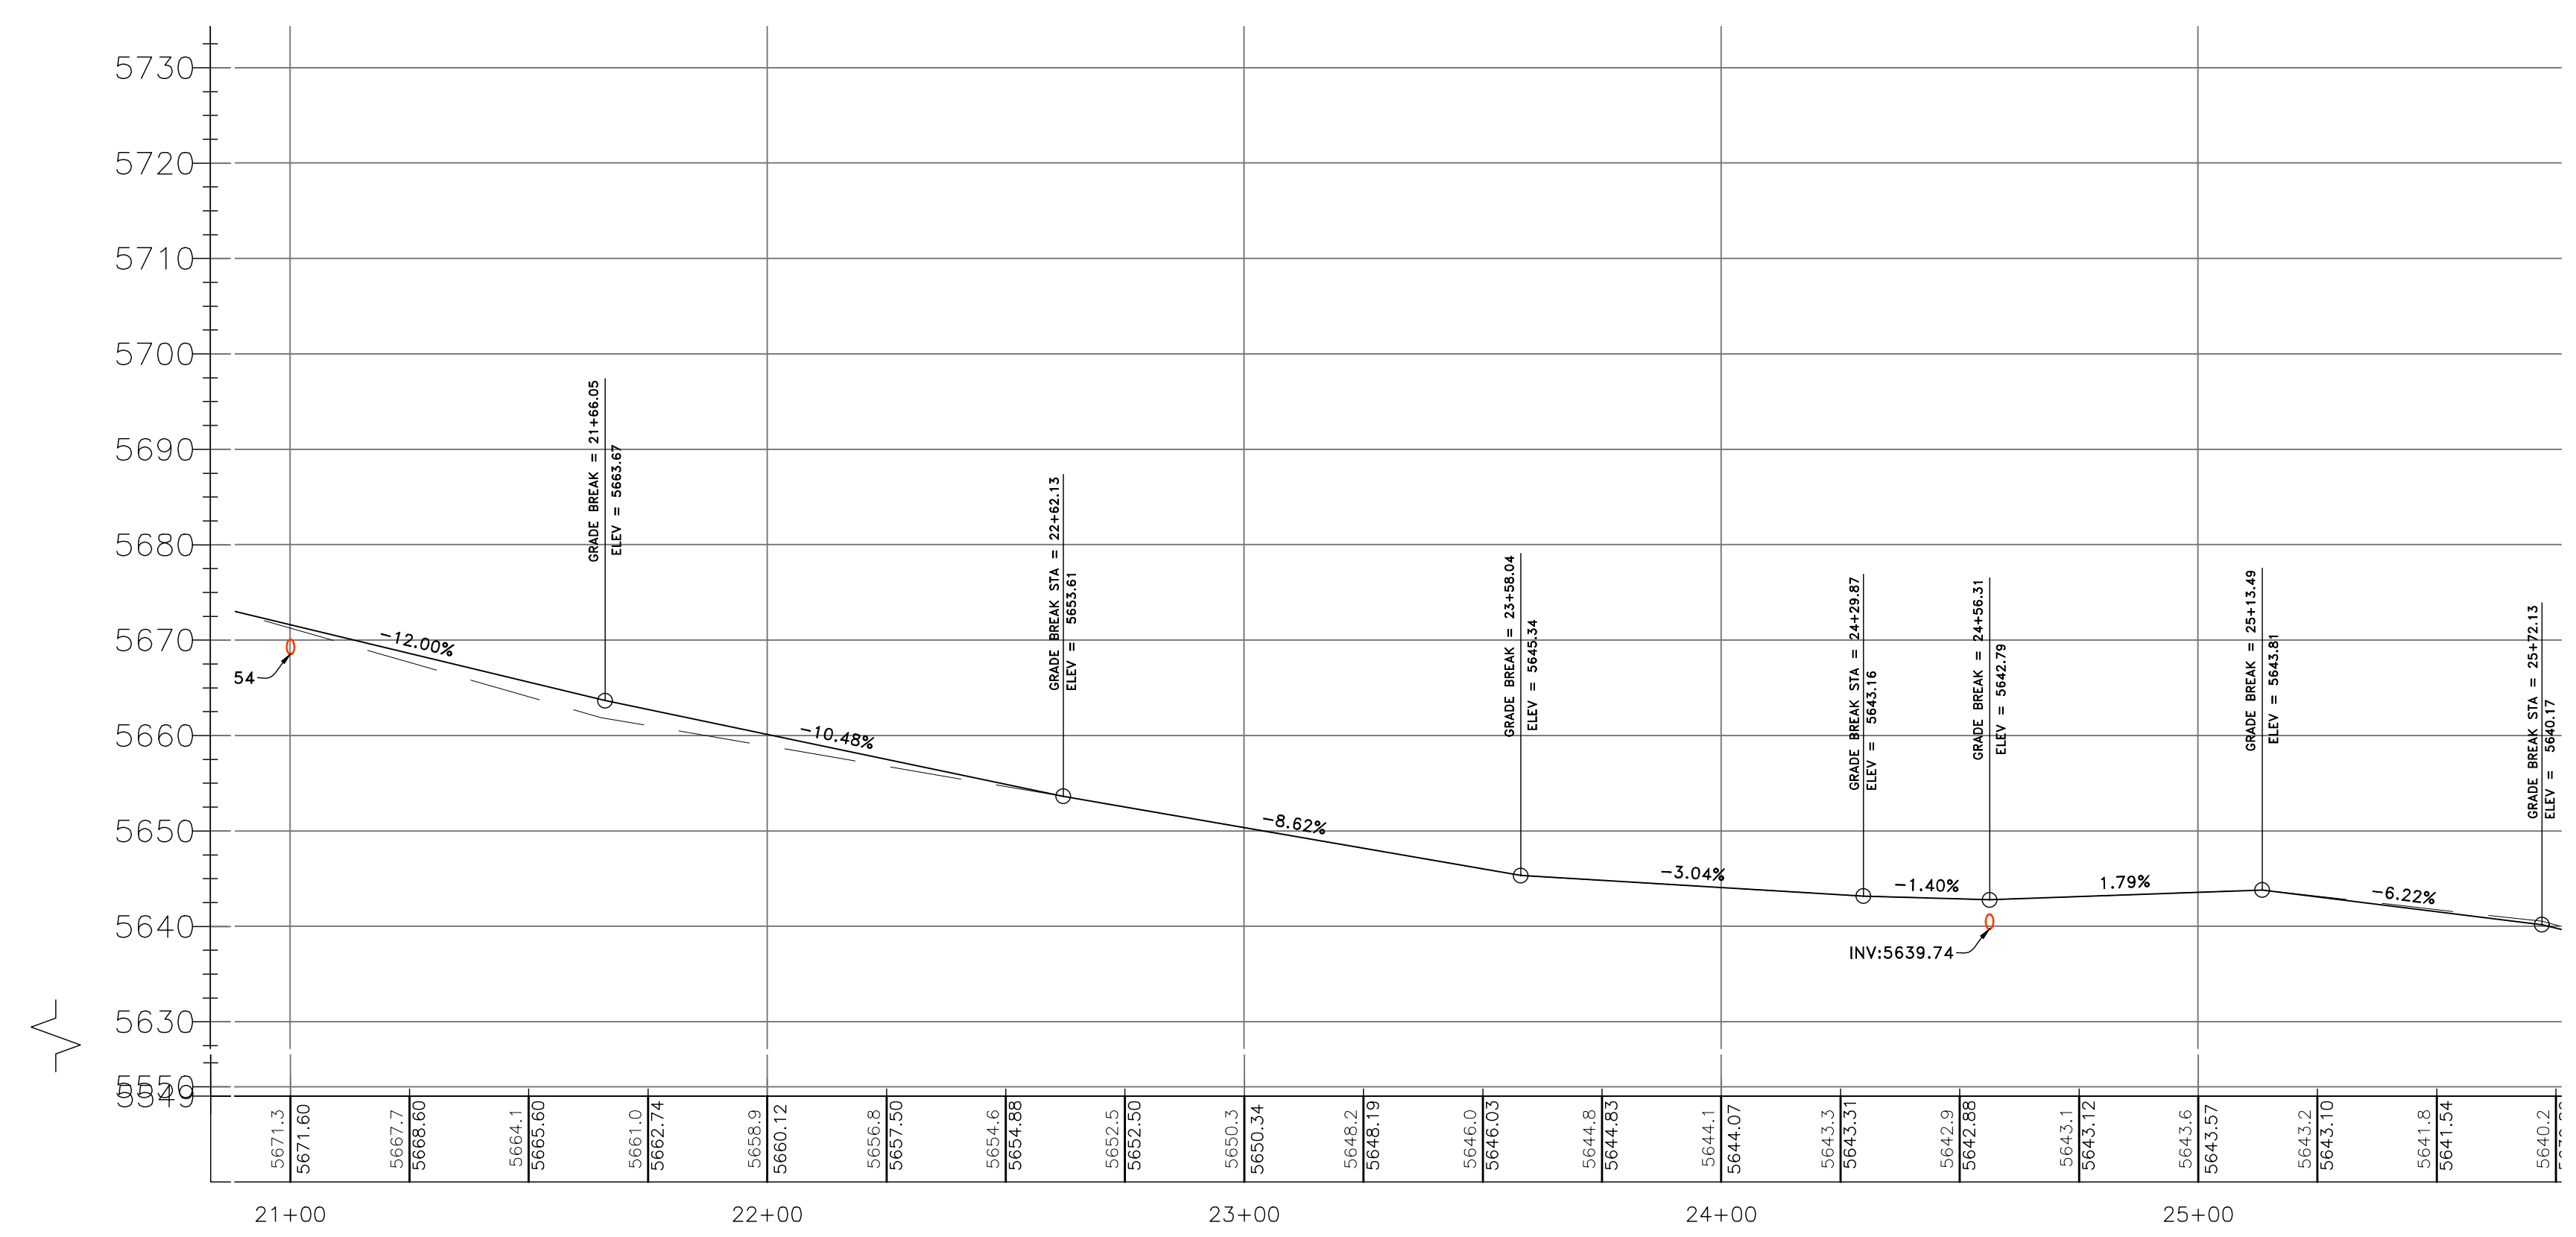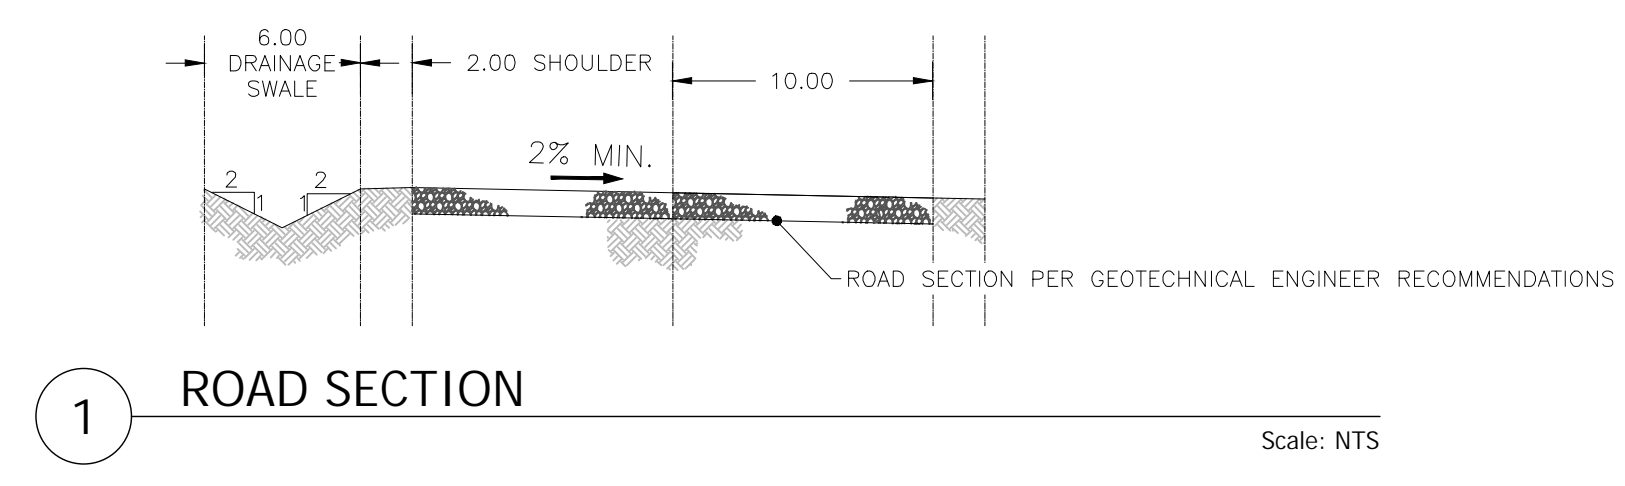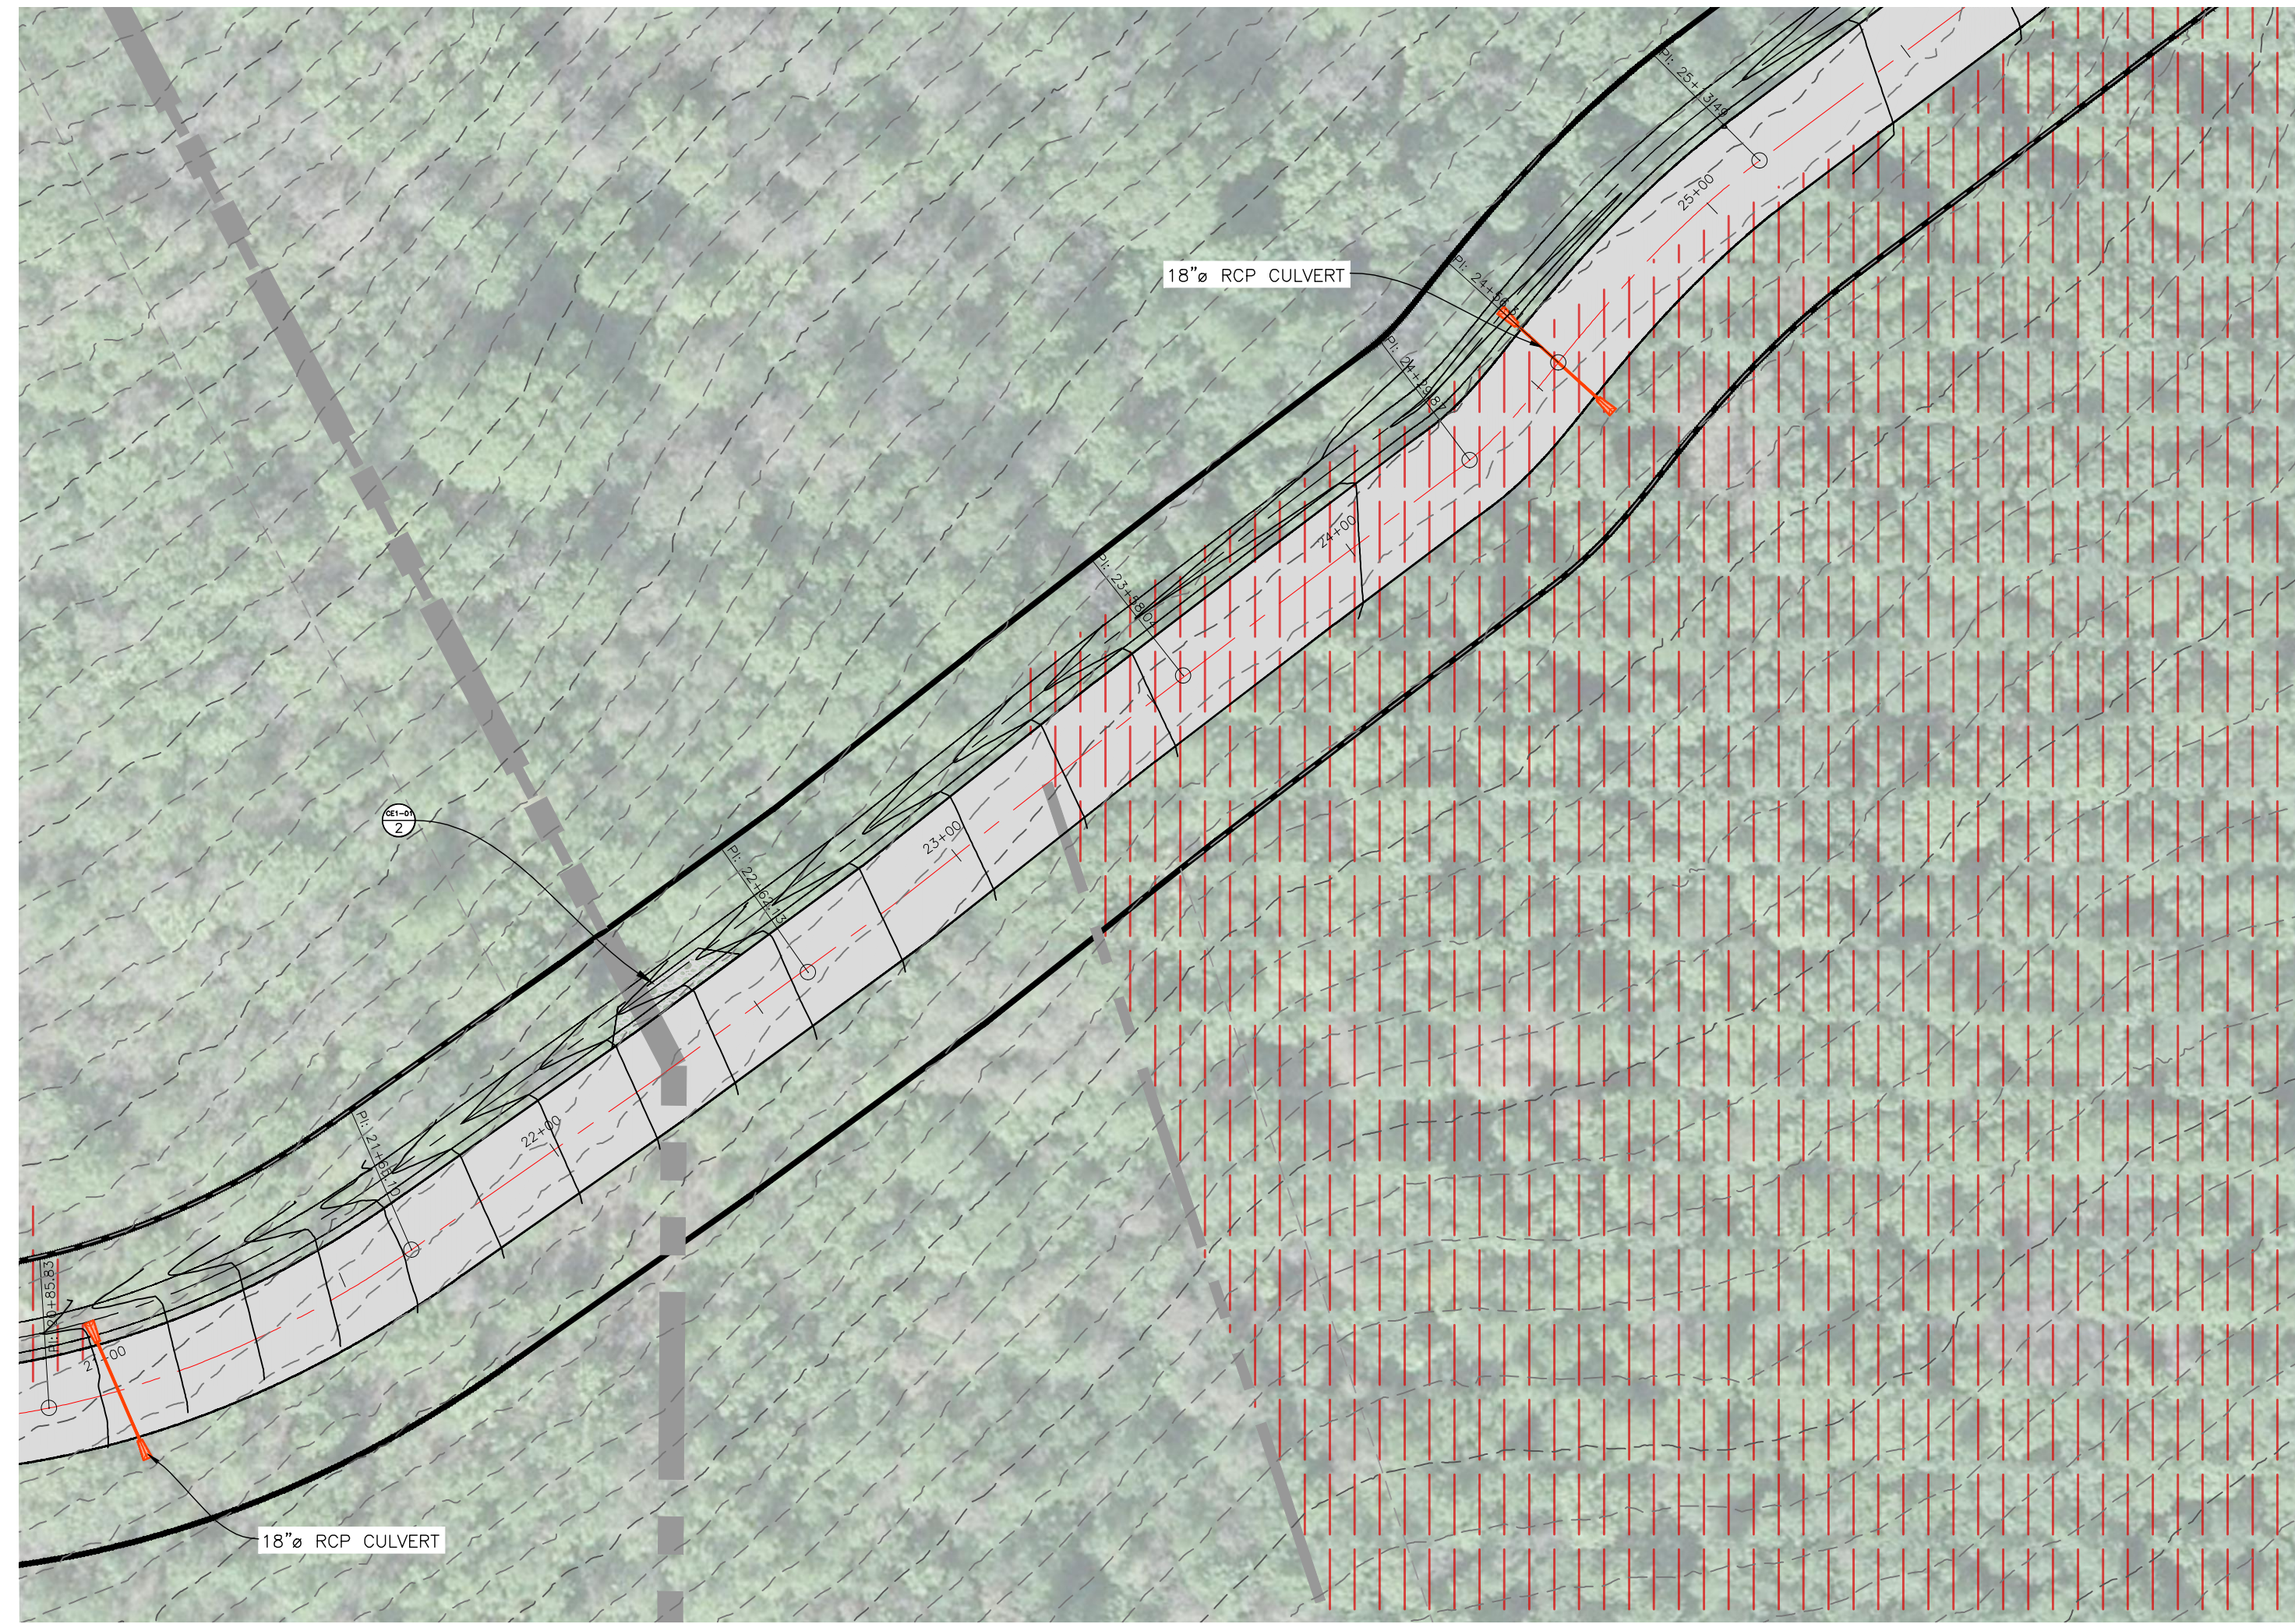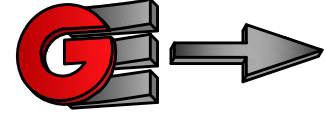


**LEGEND**

- SUBDIVISION BOUNDARY
- LOT LINE
- EXISTING FENCE
- PUBLIC UTILITY EASEMENT
- EXISTING WATER LINE
- EXISTING STORM DRAIN
- EXISTING SANITARY SEWER
- EXISTING SECONDARY WATER
- PROPOSED STORM DRAIN
- PROPOSED WATER LINE
- PROPOSED SANITARY LINE
- EXISTING WATER METER
- EXISTING FIRE HYDRANT
- EXISTING WATER VALVE
- EXISTING CATCH BASIN
- EXISTING SANITARY MANHOLE
- EXISTING STORM DRAIN MANHOLE
- EXISTING LAND DRAIN MANHOLE
- EXISTING WATER METER
- NEW SANITARY SEWER MANHOLE
- NEW STORM DRAIN MANHOLE
- NEW CATCH BASIN
- NEW LAND DRAIN MANHOLE
- NEW STREET LIGHT
- NEW FIRE HYDRANT
- EXISTING PAVING
- PROPOSED ASPHALT PAVING
- NON-BUILDABLE AREA: SLOPES EXCESS OF 25%

**DEVELOPER:**  
 NON-TYPICAL EXCAVATION  
 PARKER VENABLE  
 1357 N. 2000 W.  
 FARR WEST  
 801-941-3127

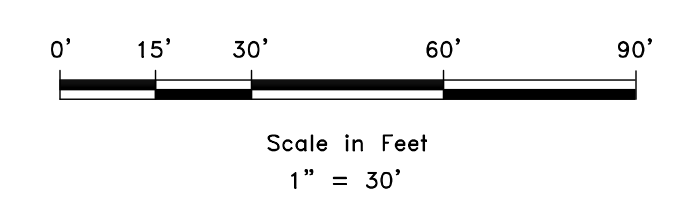

REVISIONS	DATE	DESCRIPTION



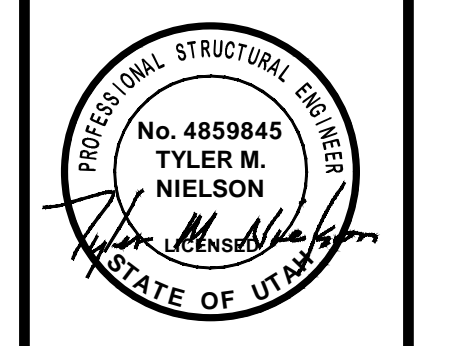


**PLAN AND PROFILE**  
**SNOW BASIN ROAD**  
 BEG. AT 5880 SNOW BASIN ROAD  
 HUNTSVILLE, WEBER, UTAH

**GARDNER ENGINEERING**  
 CIVIL • LAND PLANNING  
 MUNICIPAL • LAND SURVEYING  
 51150 SOUTH 375 EAST OGDEN, UT  
 OFFICE: 801-476-0202 FAX: 801-476-0066

**CE2-05**



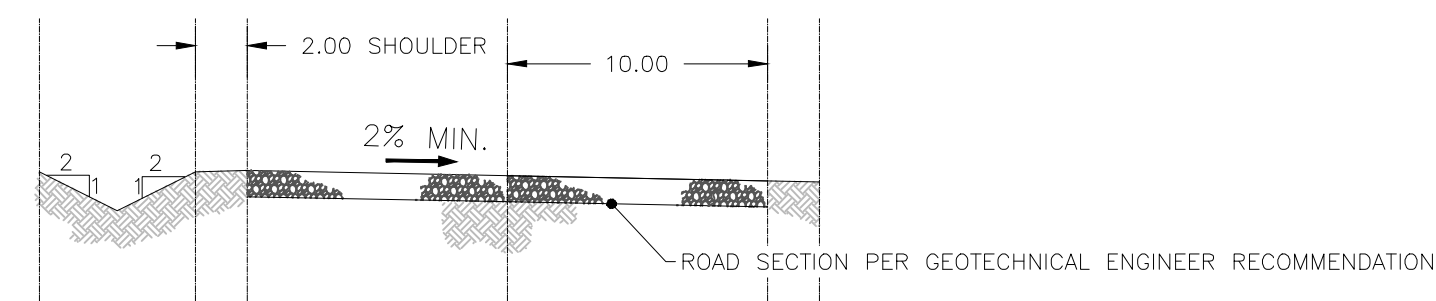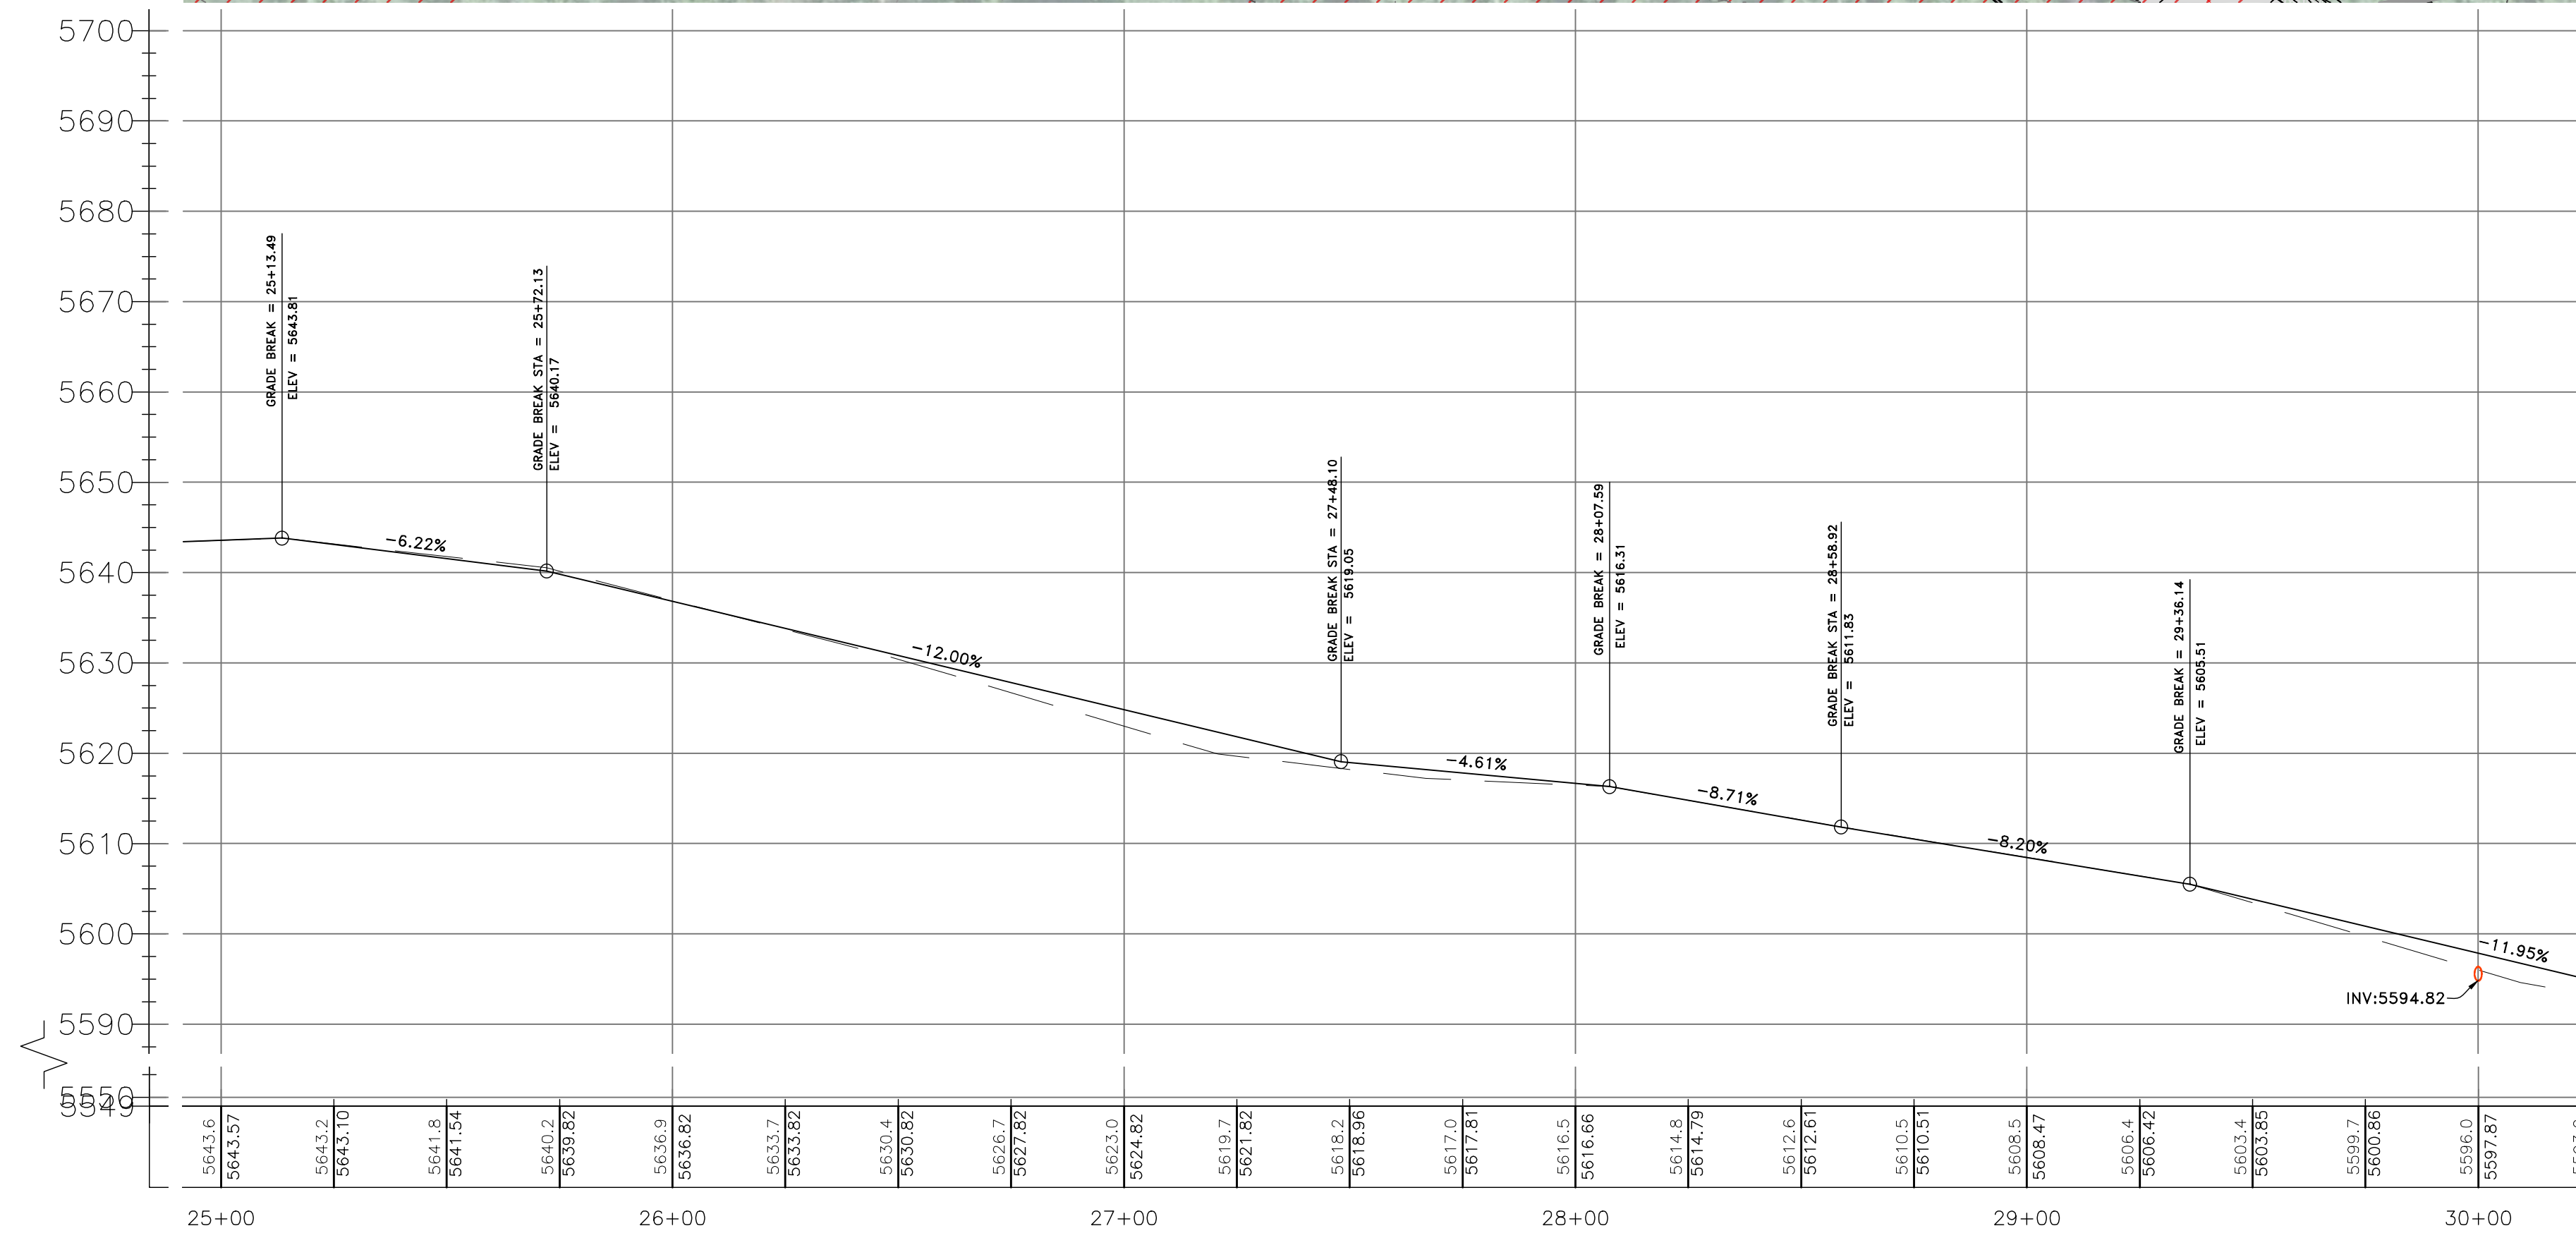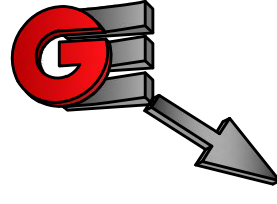


1 ROAD SECTION

Scale: NTS


- LEGEND**
- SUBDIVISION BOUNDARY
  - LOT LINE
  - EXISTING FENCE
  - PUBLIC UTILITY EASEMENT
  - EXISTING WATER LINE
  - EXISTING STORM DRAIN
  - EXISTING SANITARY SEWER
  - EXISTING SECONDARY WATER
  - PROPOSED STORM DRAIN
  - PROPOSED WATER LINE
  - PROPOSED SANITARY LINE
  - EXISTING WATER METER
  - EXISTING FIRE HYDRANT
  - EXISTING WATER VALVE
  - EXISTING CATCH BASIN
  - EXISTING SANITARY MANHOLE
  - EXISTING STORM DRAIN MANHOLE
  - EXISTING LAND DRAIN MANHOLE
  - NEW WATER METER
  - NEW SANITARY SEWER MANHOLE
  - NEW STORM DRAIN MANHOLE
  - NEW CATCH BASIN
  - NEW LAND DRAIN MANHOLE
  - NEW STREET LIGHT
  - NEW FIRE HYDRANT
  - EXISTING PAVING
  - PROPOSED ASPHALT PAVING
  - NON-BUILDABLE AREA: SLOPES EXCESS OF 25%

**DEVELOPER:**

NON-TYPICAL EXCAVATION  
 PARKER VENABLE  
 1357 N 2000 W  
 FARR WEST  
 801-941-3127

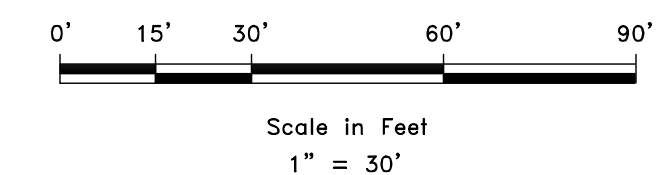

REVISIONS	DATE	DESCRIPTION




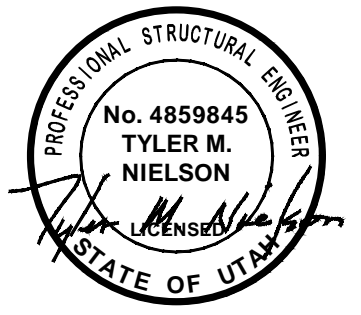


PLAN AND PROFILE  
 SNOW BASIN ROAD  
 BEG. AT 5580 SNOW BASIN ROAD  
 HUNTSVILLE, WEBER, UTAH

**GARDNER ENGINEERING**  
 CIVIL • LAND PLANNING  
 MUNICIPAL • LAND SURVEYING  
 5150 SOUTH 375 EAST OGDEN, UT  
 OFFICE: 801.476.0202 FAX: 801.476.0066

CE2-06



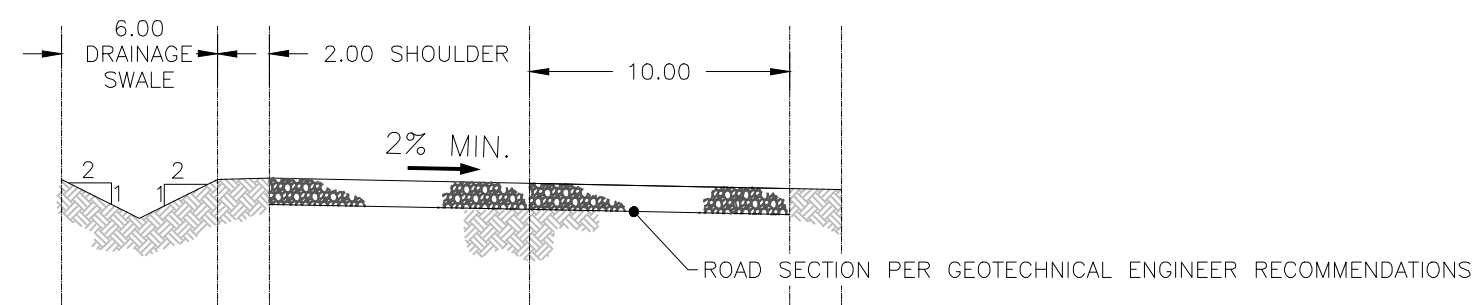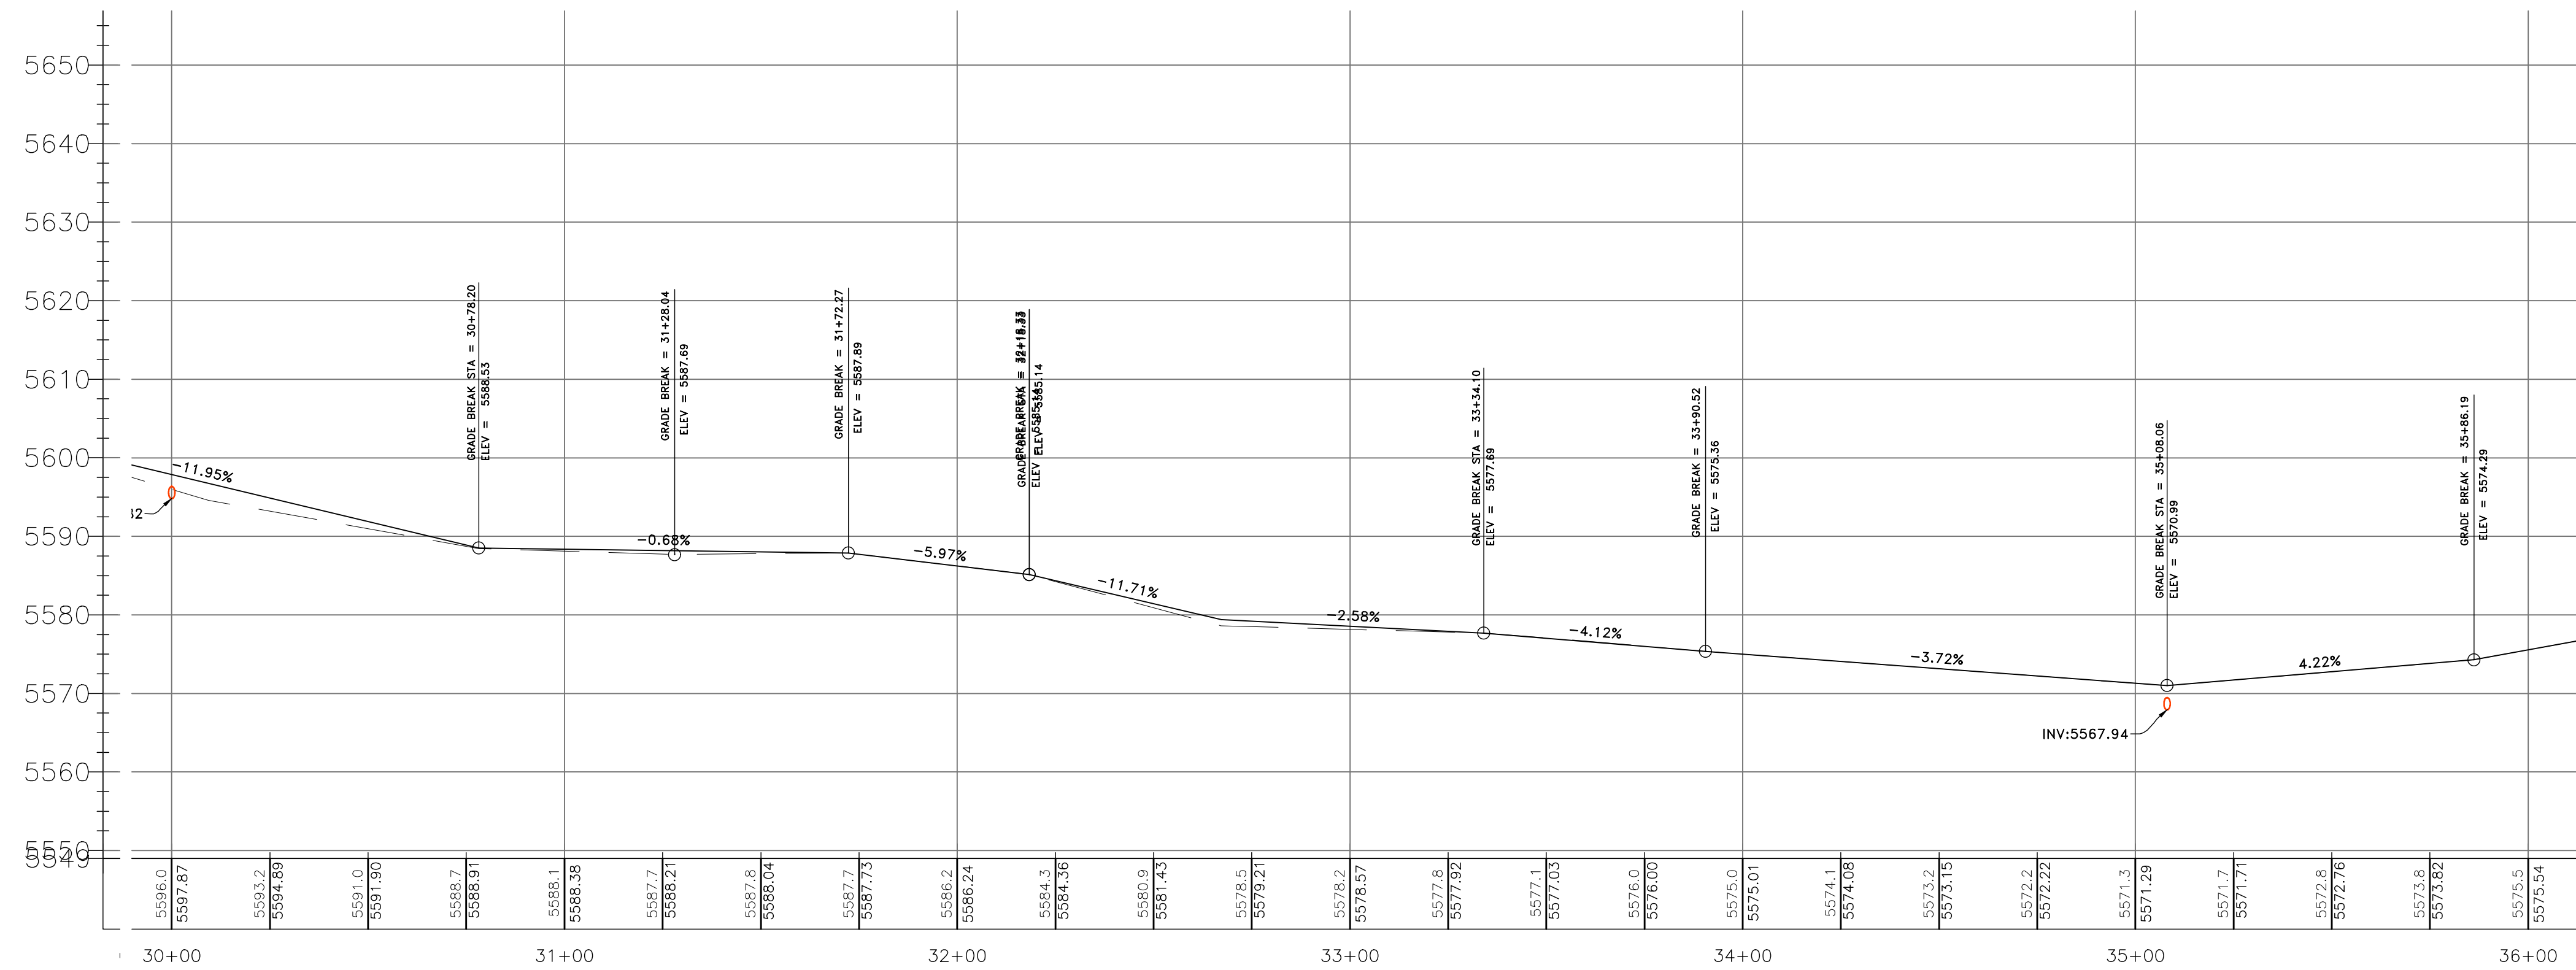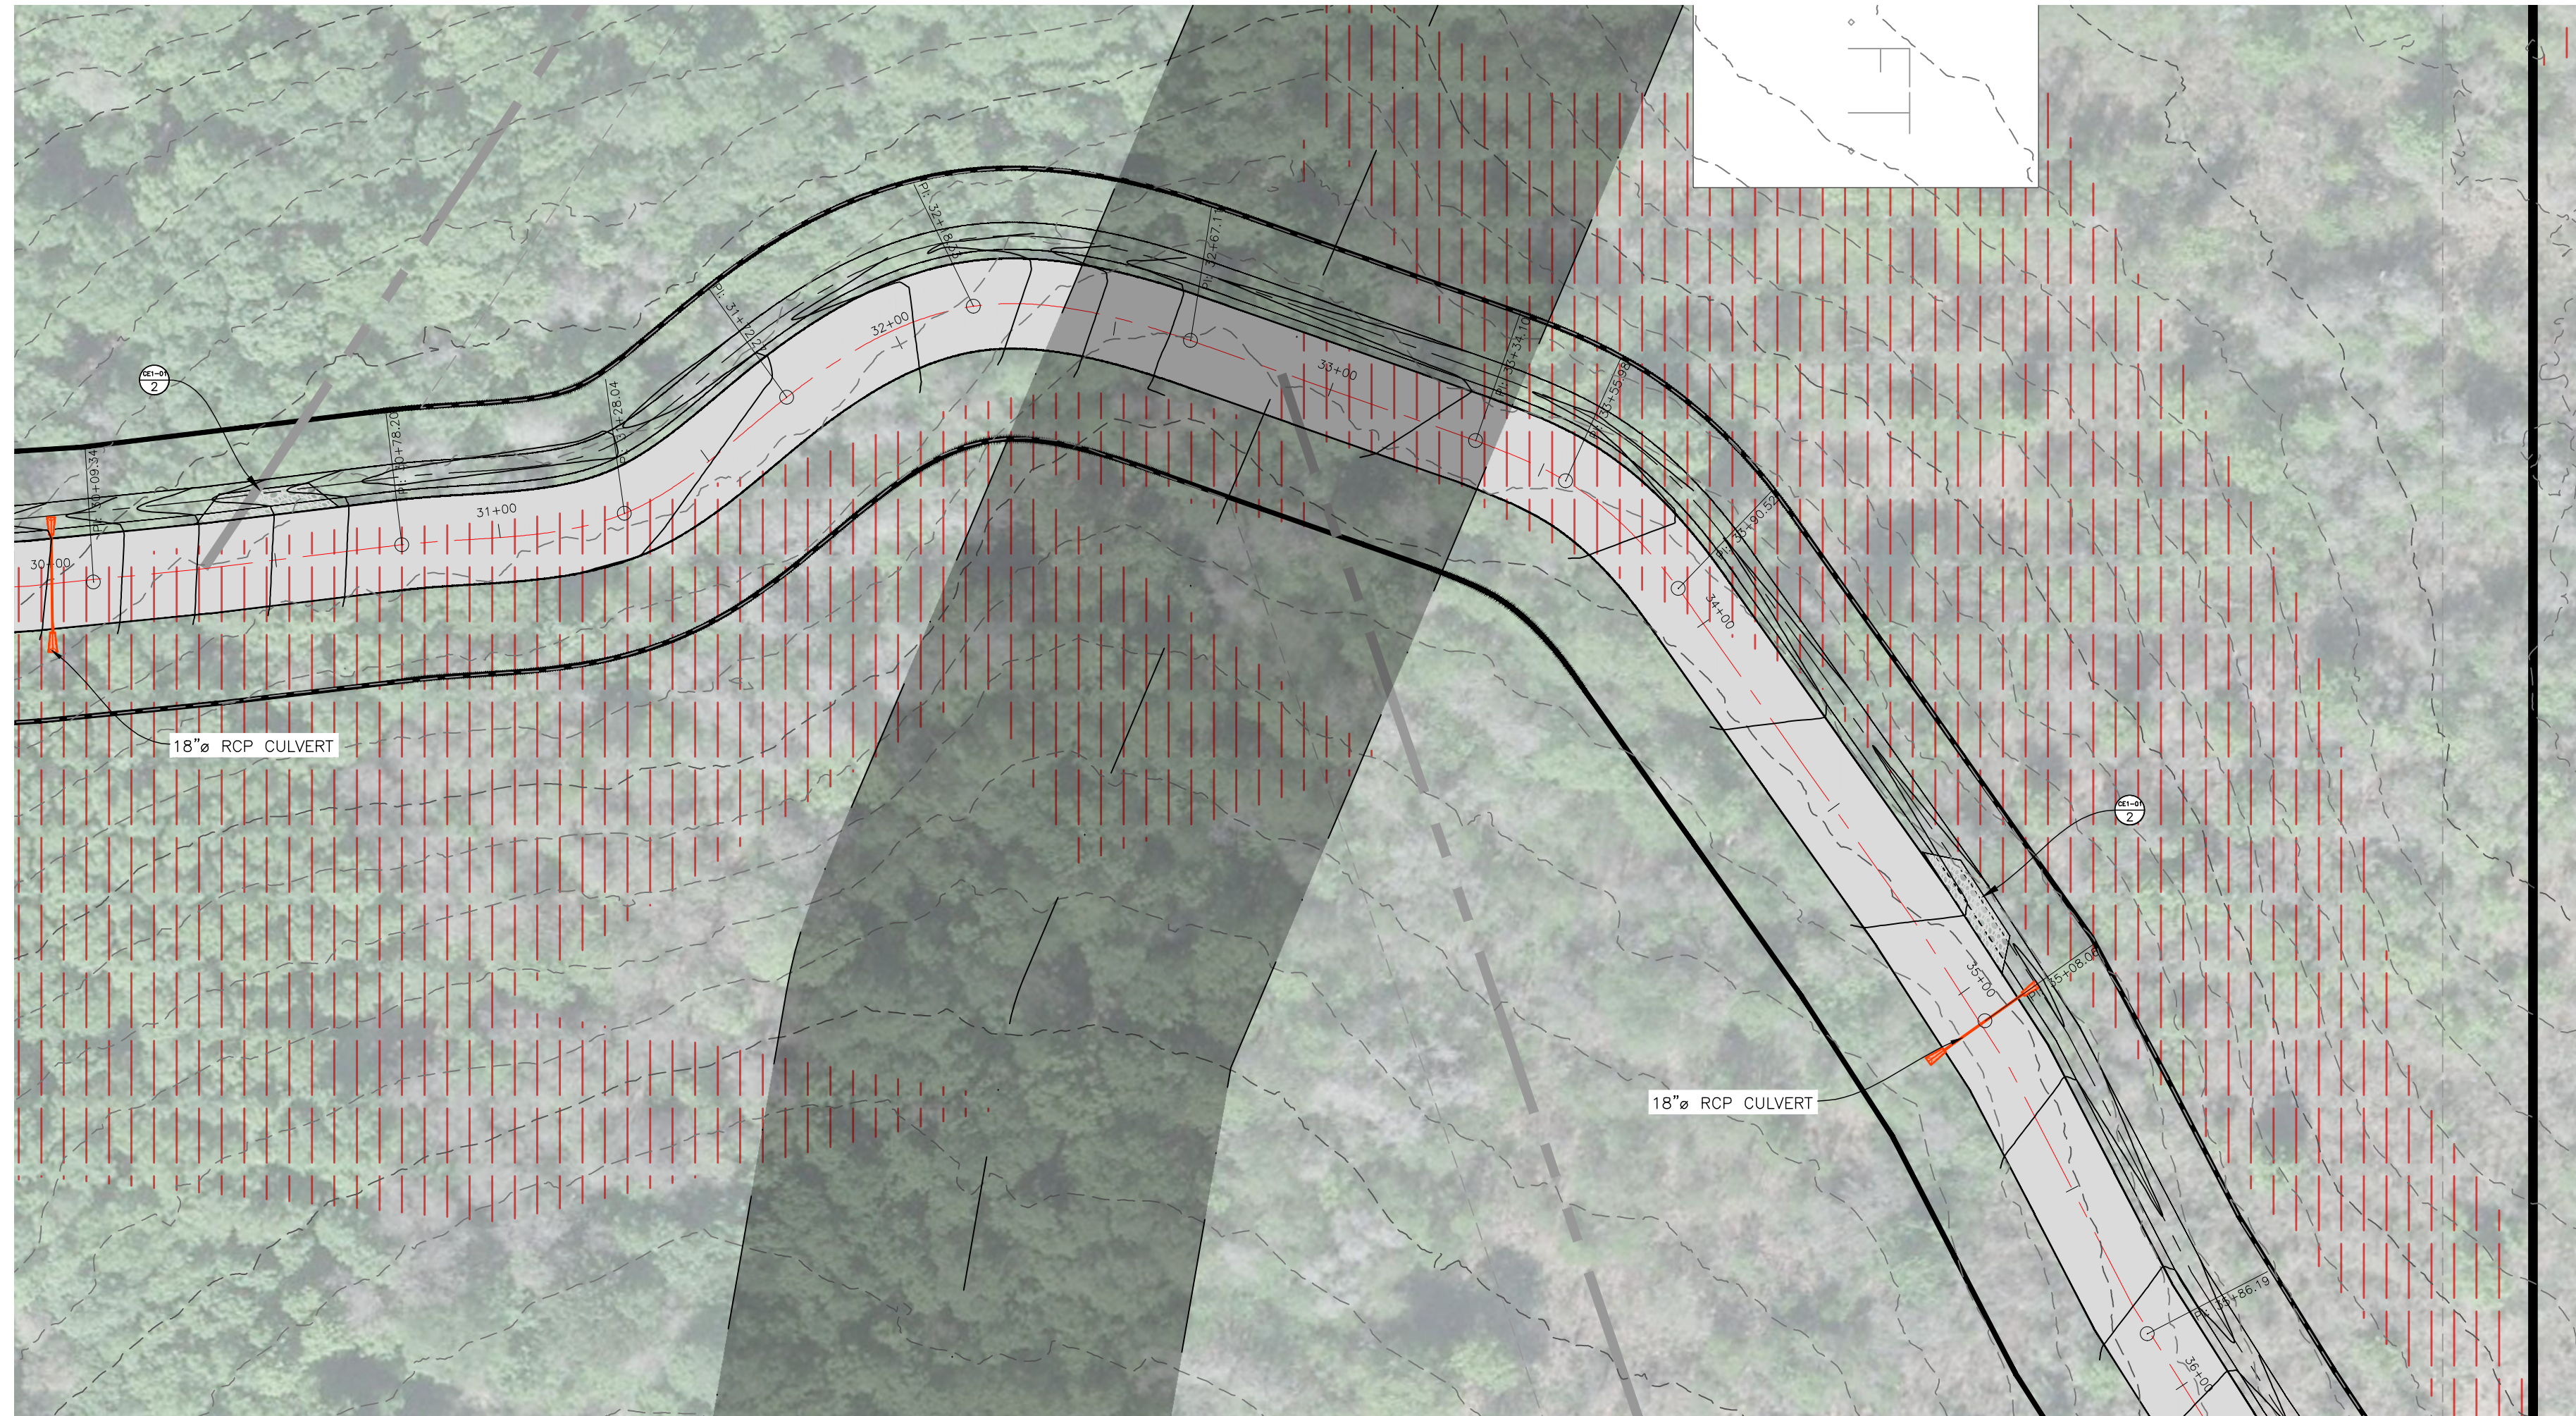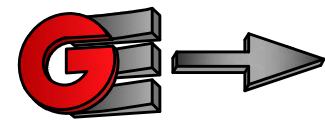



1 ROAD SECTION

Scale: NTS

**LEGEND**

- SUBDIVISION BOUNDARY
- LOT LINE
- EXISTING FENCE
- PUBLIC UTILITY EASEMENT
- EXISTING WATER LINE
- EXISTING STORM DRAIN
- EXISTING SANITARY SEWER
- EXISTING SECONDARY WATER
- PROPOSED STORM DRAIN
- PROPOSED WATER LINE
- PROPOSED SANITARY LINE
- EXISTING WATER METER
- EXISTING FIRE HYDRANT
- EXISTING WATER VALVE
- EXISTING CATCH BASIN
- EXISTING SANITARY MANHOLE
- EXISTING STORM DRAIN MANHOLE
- EXISTING LAND DRAIN MANHOLE
- NEW WATER METER
- NEW SANITARY SEWER MANHOLE
- NEW STORM DRAIN MANHOLE
- NEW CATCH BASIN
- NEW LAND DRAIN MANHOLE
- NEW STREET LIGHT
- NEW FIRE HYDRANT
- EXISTING PAVING
- PROPOSED ASPHALT PAVING
- NON-BUILDABLE AREA: SLOPES EXCESS OF 25%

**DEVELOPER:**  
 NON-TYPICAL EXCAVATION  
 PARKER VENABLE  
 1357 N. 2000 W.  
 FARR WEST  
 801-941-3127

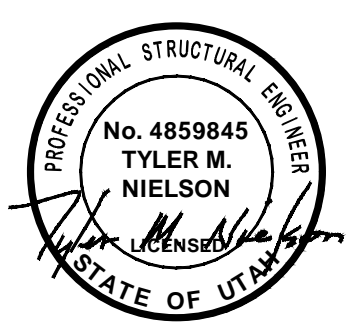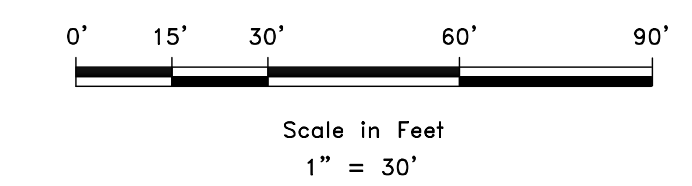

**PLAN AND PROFILE**  
**SNOW BASIN ROAD**  
 BEG. AT 5880 SNOW BASIN ROAD  
 HUNTSVILLE, WEBER, UTAH



**GARDNER ENGINEERING**  
 CIVIL • LAND PLANNING  
 MUNICIPAL • LAND SURVEYING  
 51150 SOUTH 375 EAST OGDEN, UT  
 OFFICE: 801-476-0202 FAX: 801-476-0066

CE2-07

REVISIONS	DATE	DESCRIPTION

SCALE: #####  
 DATE: 2-28-23  
 DESIGN: JKH  
 DRAWN: JKH  
 CHECKED: TMN



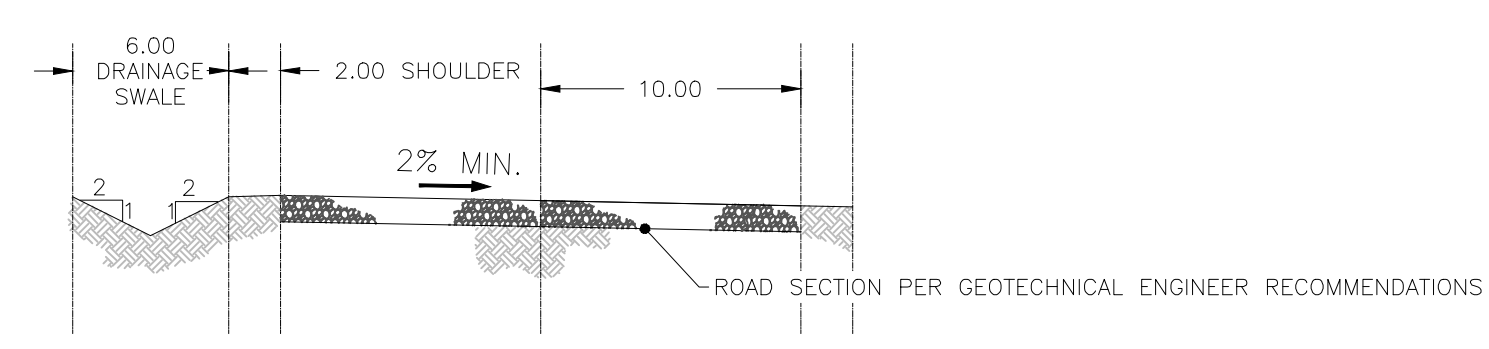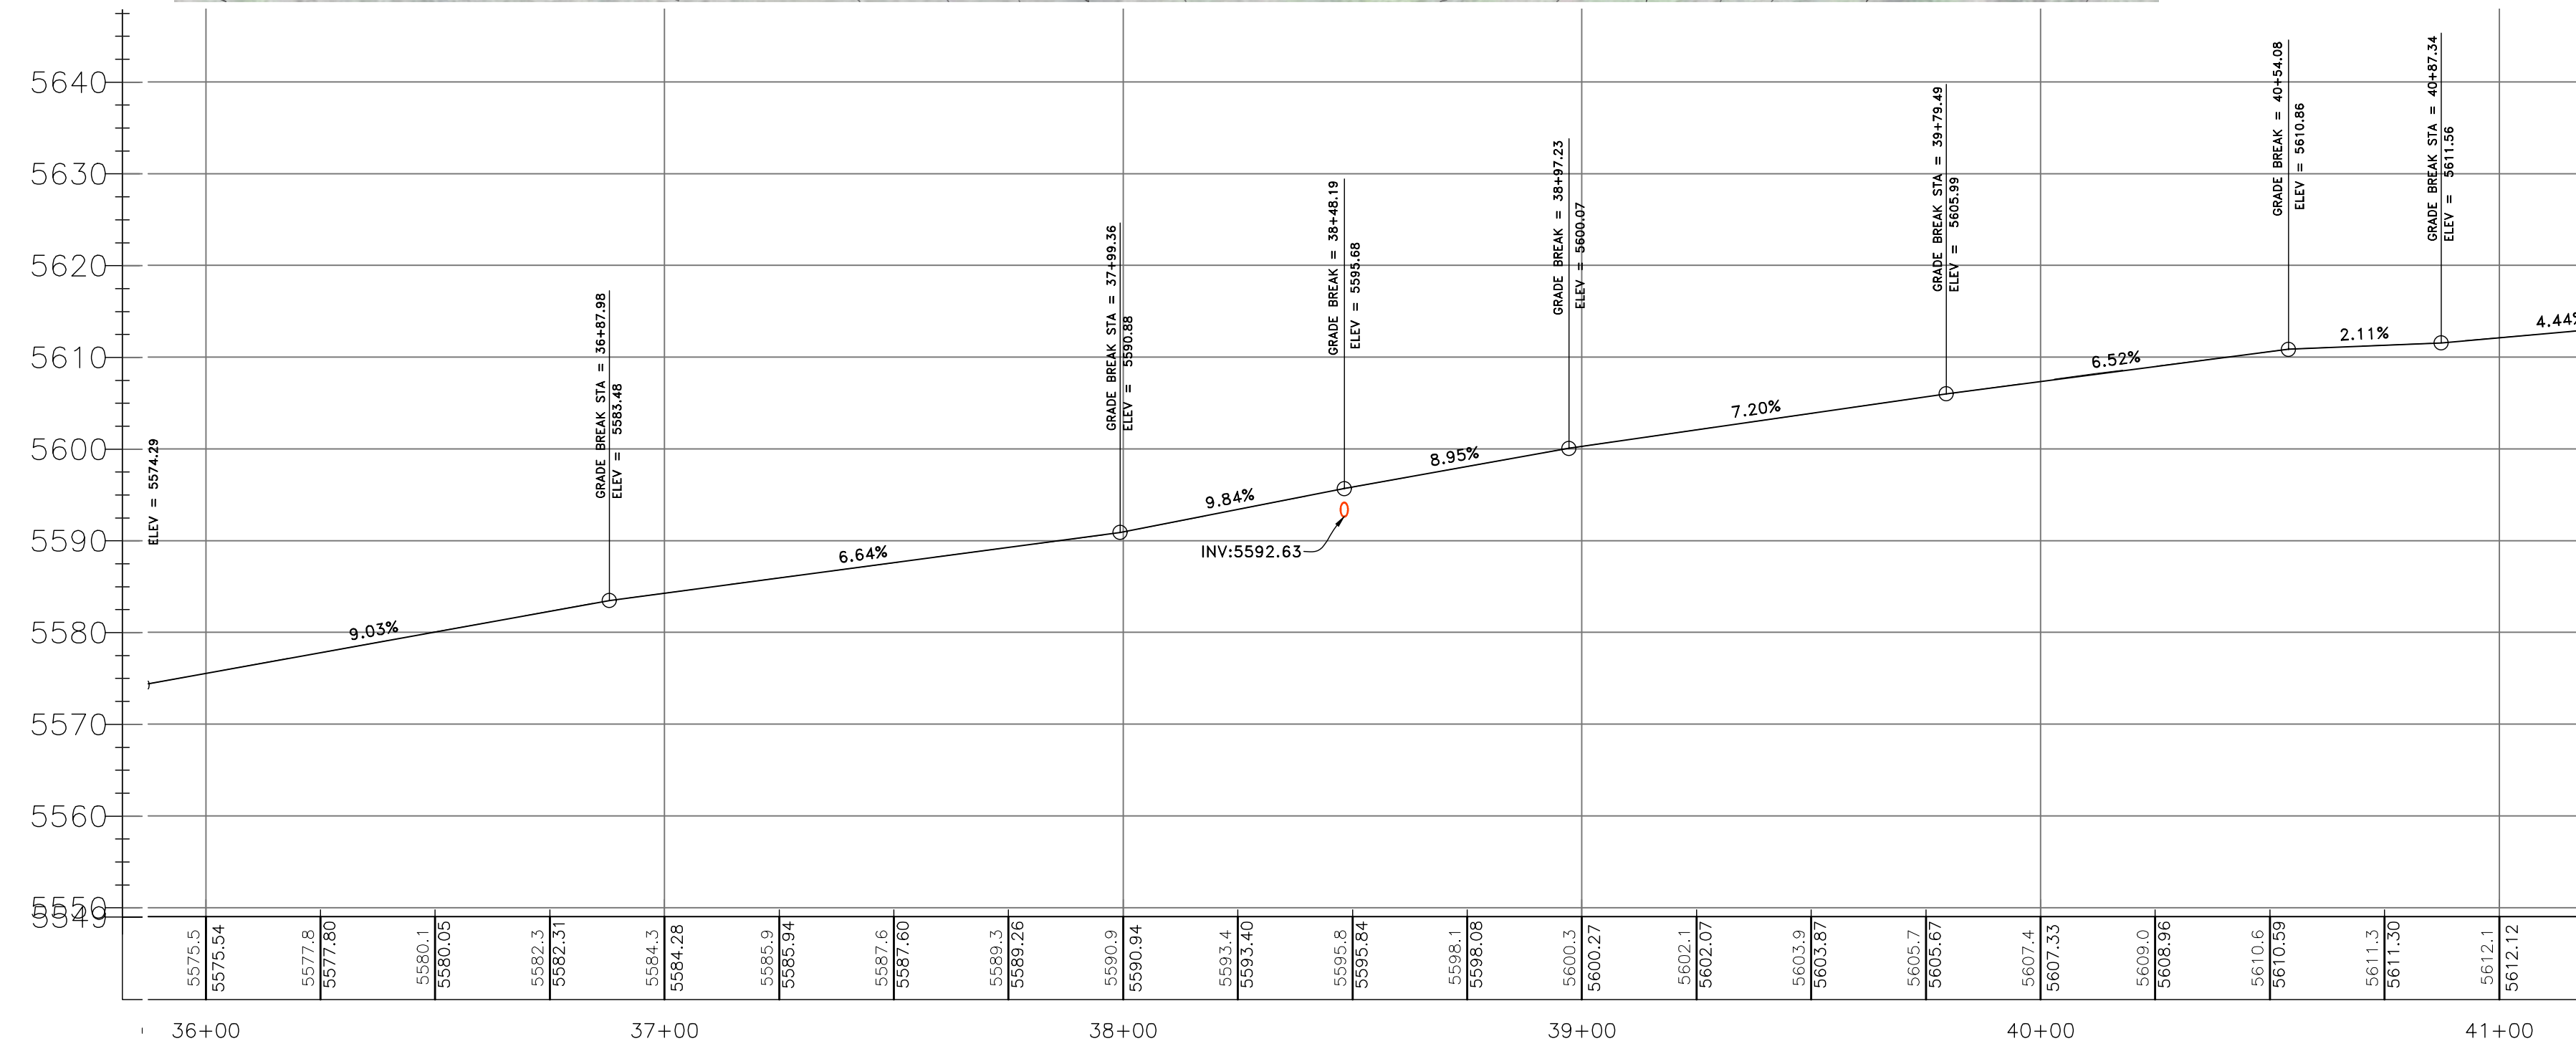


1 ROAD SECTION Scale: NTS


**LEGEND**

	SUBDIVISION BOUNDARY
	LOT LINE
	EXISTING FENCE
	PUBLIC UTILITY EASEMENT
	EXISTING WATER LINE
	EXISTING STORM DRAIN
	EXISTING SANITARY SEWER
	EXISTING SECONDARY WATER
	PROPOSED STORM DRAIN
	PROPOSED WATER LINE
	PROPOSED SANITARY LINE
	EXISTING WATER METER
	EXISTING FIRE HYDRANT
	EXISTING WATER VALVE
	EXISTING CATCH BASIN
	EXISTING SANITARY MANHOLE
	EXISTING STORM DRAIN MANHOLE
	EXISTING LAND DRAIN MANHOLE
	NEW WATER METER
	NEW SANITARY SEWER MANHOLE
	NEW STORM DRAIN MANHOLE
	NEW LAND DRAIN MANHOLE
	NEW STREET LIGHT
	NEW FIRE HYDRANT
	EXISTING PAVING
	PROPOSED ASPHALT PAVING
	NON-BUILDABLE AREA: SLOPES EXCESS OF 25%

DEVELOPER:  
NON-TYPICAL EXCAVATION  
PARKER VENABLE  
1357 N. 2000 W.  
FARR WEST  
801-941-3127

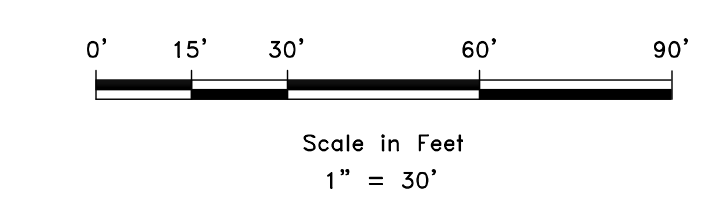

SCALE: #####
DATE: 2-28-23
DESIGN: JKH
DRAWN: JKH
CHECKED: TMN



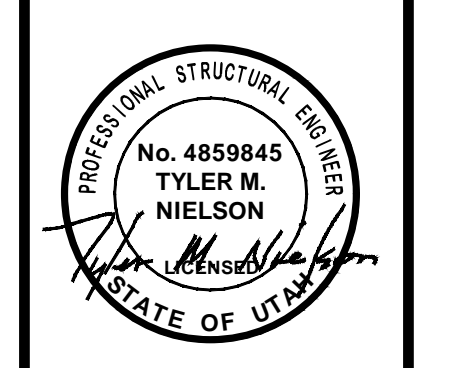


PLAN AND PROFILE  
SNOW BASIN ROAD  
BEG. AT 5880 SNOW BASIN ROAD  
HUNTSVILLE, WEBER, UTAH

**GARDNER ENGINEERING**  
CIVIL • LAND PLANNING  
MUNICIPAL • LAND SURVEYING  
5150 SOUTH 375 EAST OGDEN, UT  
OFFICE: 801-476-0202 FAX: 801-476-0066

CE2-08



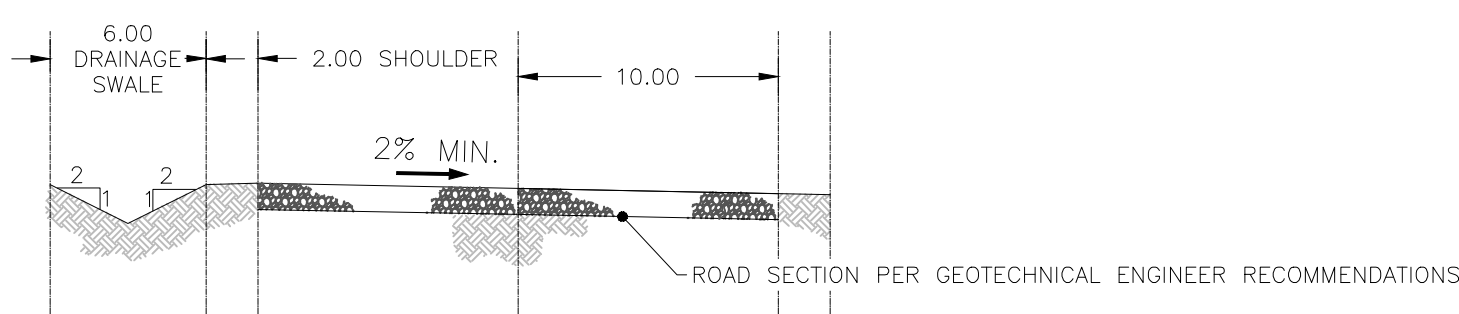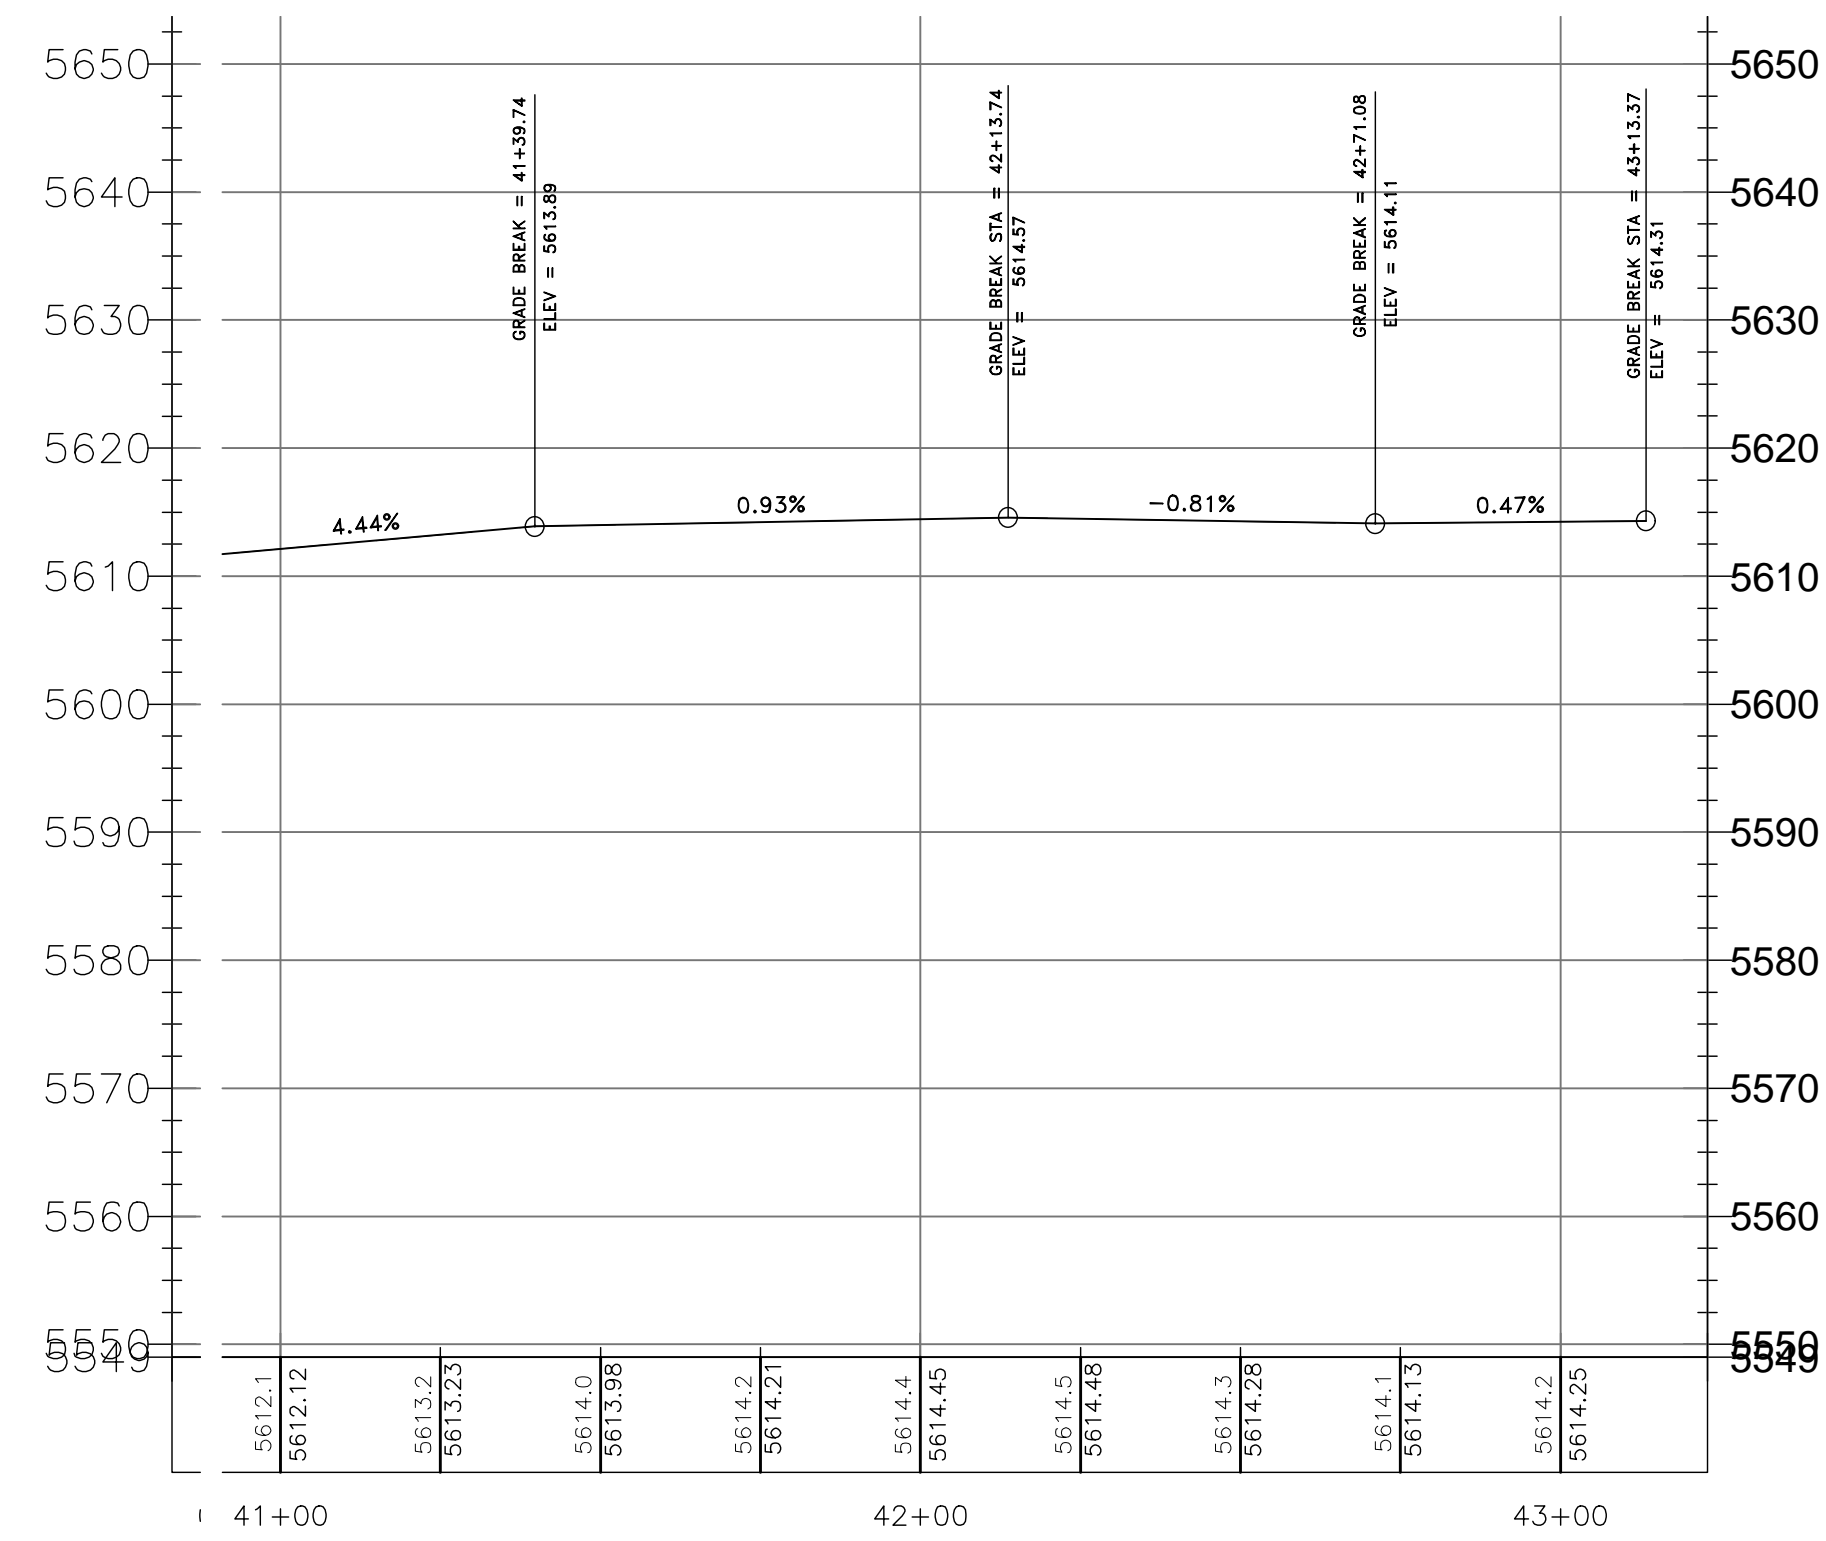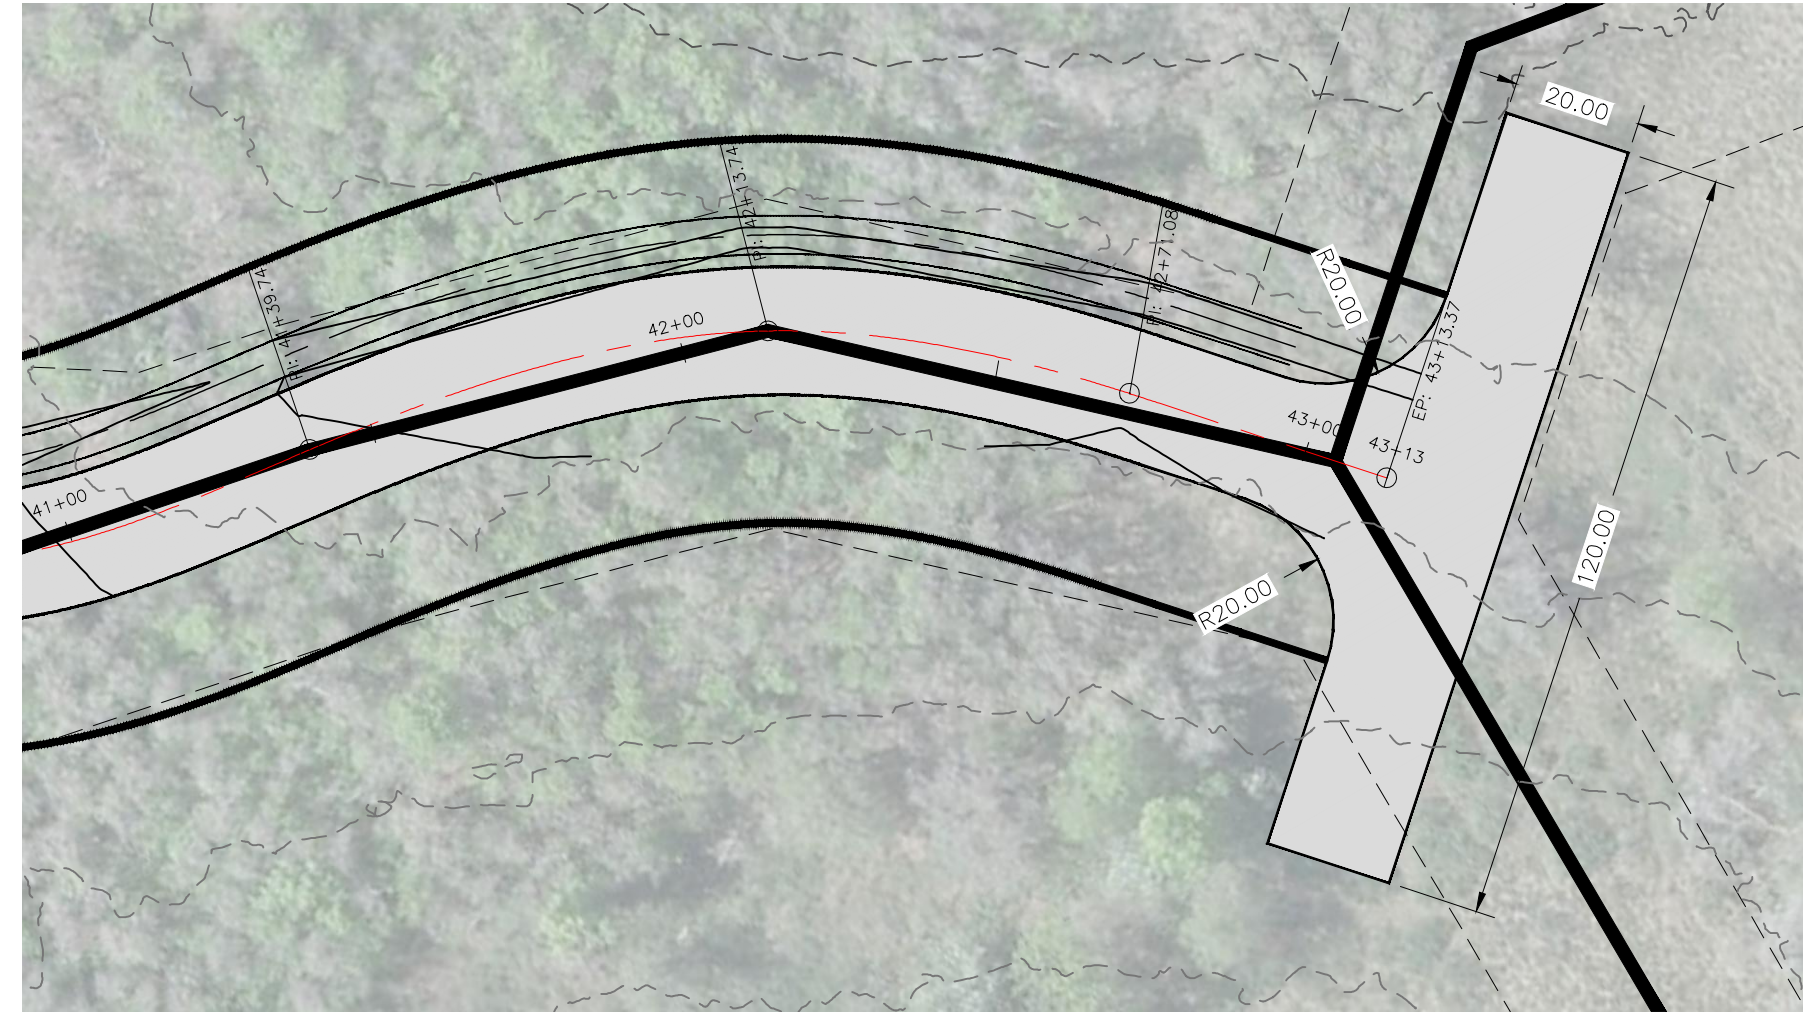


1 ROAD SECTION

Scale: NTS


**LEGEND**

	SUBDIVISION BOUNDARY
	LOT LINE
	EXISTING FENCE
	PUBLIC UTILITY EASEMENT
	EXISTING WATER LINE
	EXISTING STORM DRAIN
	EXISTING SANITARY SEWER
	EXISTING SECONDARY WATER
	PROPOSED STORM DRAIN
	PROPOSED WATER LINE
	PROPOSED SANITARY LINE
	EXISTING WATER METER
	EXISTING FIRE HYDRANT
	EXISTING WATER VALVE
	EXISTING CATCH BASIN
	EXISTING SANITARY MANHOLE
	EXISTING STORM DRAIN MANHOLE
	EXISTING LAND DRAIN MANHOLE
	NEW WATER METER
	NEW SANITARY SEWER MANHOLE
	NEW STORM DRAIN MANHOLE
	NEW CATCH BASIN
	NEW LAND DRAIN MANHOLE
	NEW STREET LIGHT
	NEW FIRE HYDRANT
	EXISTING PAVING
	PROPOSED ASPHALT PAVING
	NON-BUILDABLE AREA: SLOPES EXCESS OF 25%

**DEVELOPER:**  
 NON-TYPICAL EXCAVATION  
 PARKER VENABLE  
 1357 N. 2000 W.  
 FARR WEST  
 801-941-3127

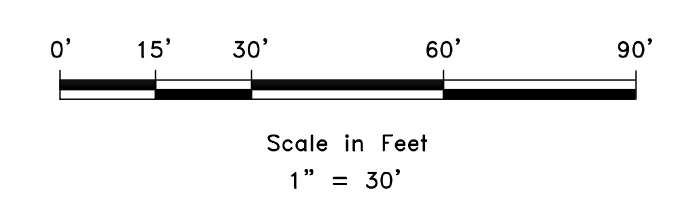

REVISIONS	DATE	DESCRIPTION

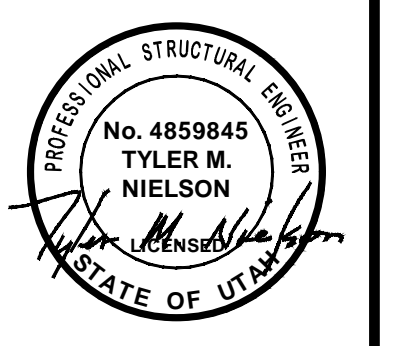

**PLAN AND PROFILE**  
**SNOW BASIN ROAD**  
**BEG. AT 5880 SNOW BASIN ROAD**  
**HUNTSVILLE, WEBER, UTAH**

  
**GARDNER ENGINEERING**  
 CIVIL • LAND PLANNING  
 MUNICIPAL • LAND SURVEYING  
 51150 SOUTH 375 EAST OGDEN, UT  
 OFFICE: 801.476.0202 FAX: 801.476.0066

CE2-09