

©2011 MHTN ARCHITECTS, INC.
 Drawings, written material, and design concepts shall not be used or reproduced in whole or in any form or by any means without the written consent of MHTN Architects, Inc. Do not scale drawings. Use plot dimensions only. If not shown, verify correct dimensions with the Architect. Contractor shall check and verify all dimensions and conditions at job site.

SEAL

MHTN PROJECT NO. 2013554.00

DRAWN BY: Author CHECKED BY: Checker

ISSUED:

NO.	DATE	DESCRIPTION

CONTRACTOR TO VERIFY DRAWINGS IN FIELD USE REFLECT LAST REVISION DATE:


NO.	DATE	DESCRIPTION

SHEET NAME
EXTERIOR ELEVATIONS

CONSTRUCTION DOCUMENTS


SHEET NUMBER

A2.01

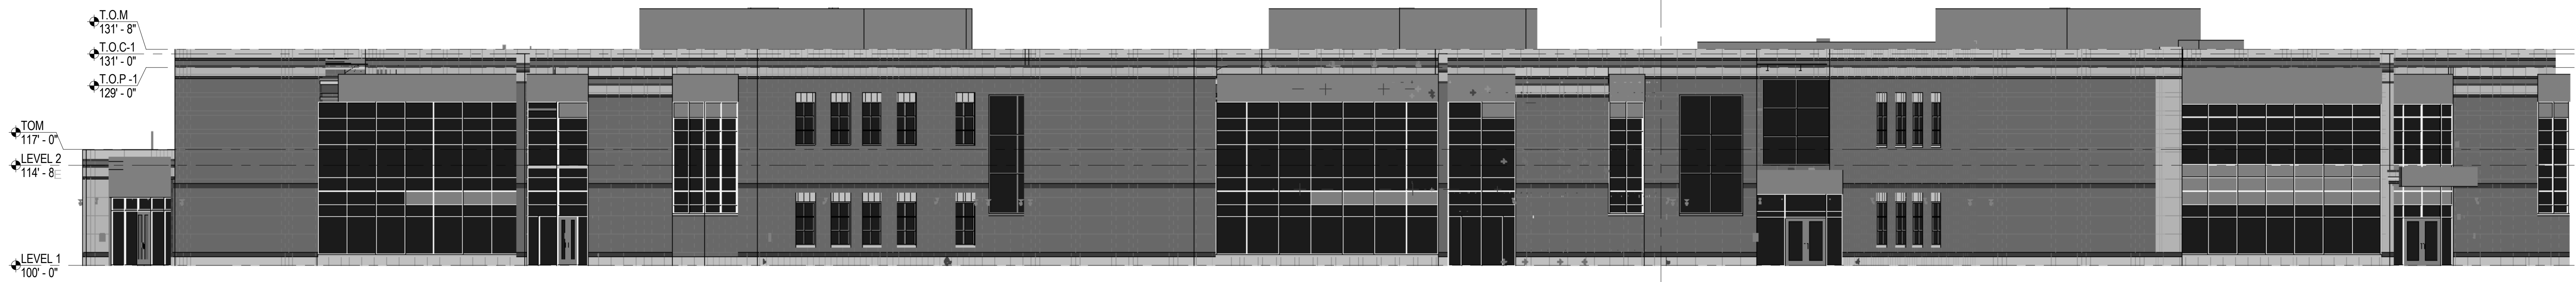


1 OVERALL NORTH ELEVATION

SCALE: 3/32" = 1'-0"

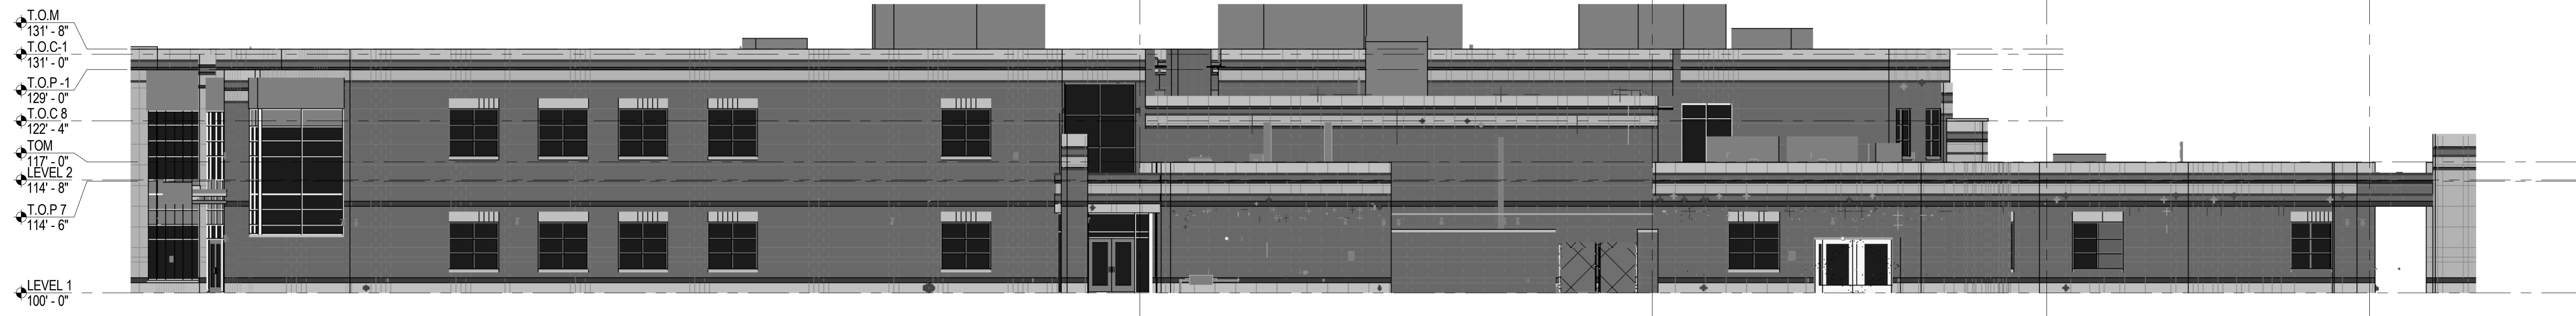


2 OVERALL WEST ELEVATION

SCALE: 3/32" = 1'-0"

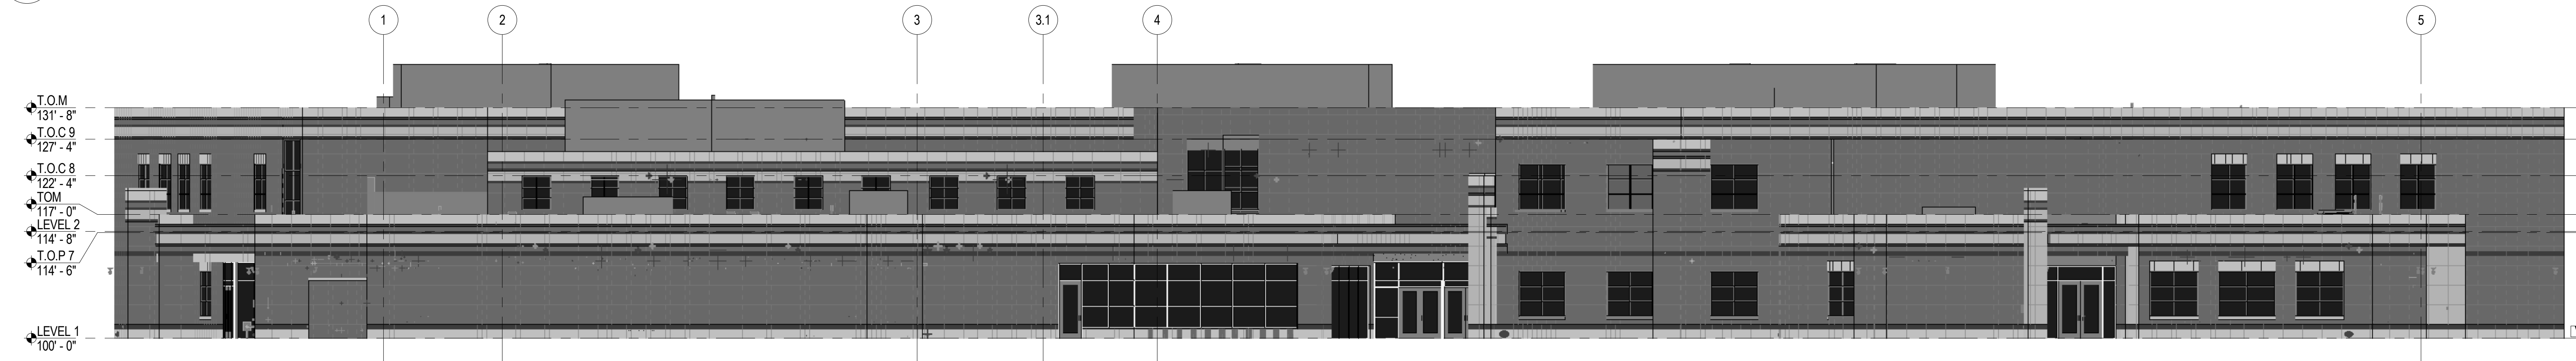

3 OVERALL SOUTH ELEVATION

SCALE: 3/32" = 1'-0"

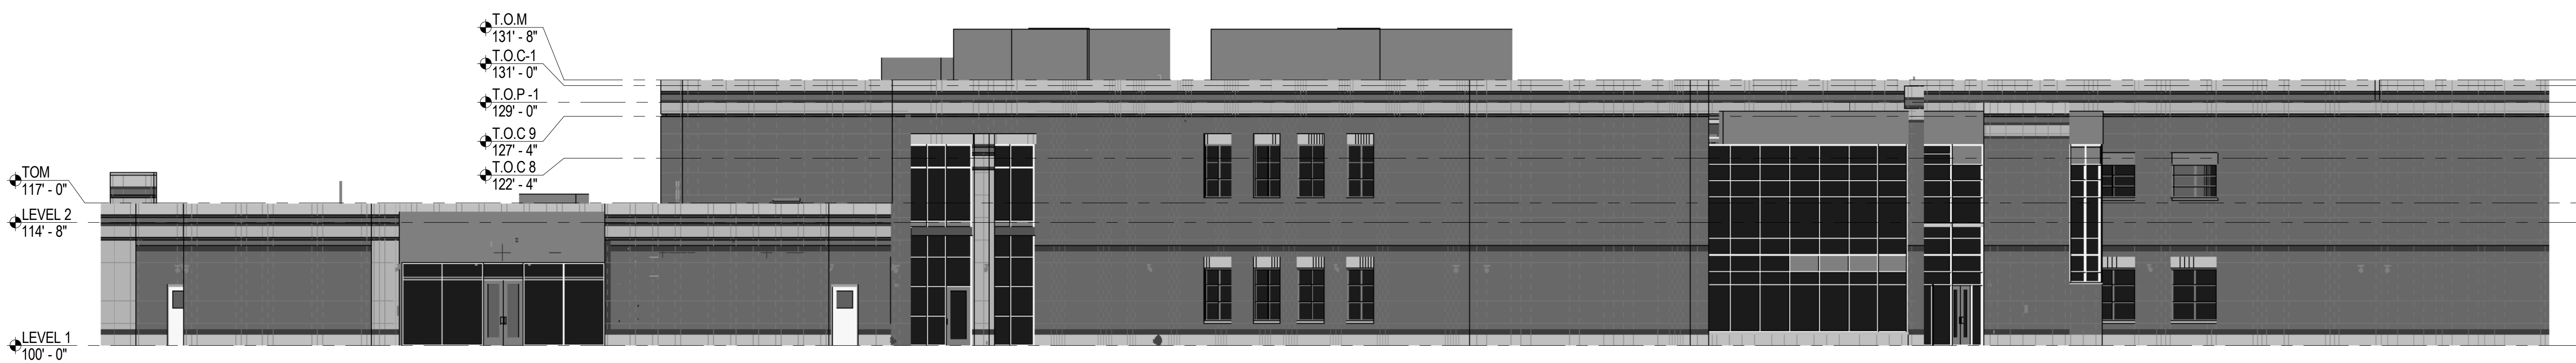

4 OVERALL EAST ELEVATION

SCALE: 3/32" = 1'-0"

REFER TO SHEET GO.2 FOR KEYNOTES

- MASONRY TYPE
- MASONRY TYPE
- MASONRY TYPE
- MASONRY TYPE