Project Narrative/Notes/Revisions


- 1. 05/25/2023 NF COMPLETED DESIGN FOR CLIENT & CITY REVIEW.
- 2. 08/01/2023 NF REVISED PER CITY COMMENTS. 3. 08/07/2023 NF - REVISED PER HOOPER IRRIGATION & TWWWID COMMENTS

ANSELMI ACRES

Improvement Plans


WEBER COUNTY, UTAH MAY, 2023

Scale: 1" = 60'

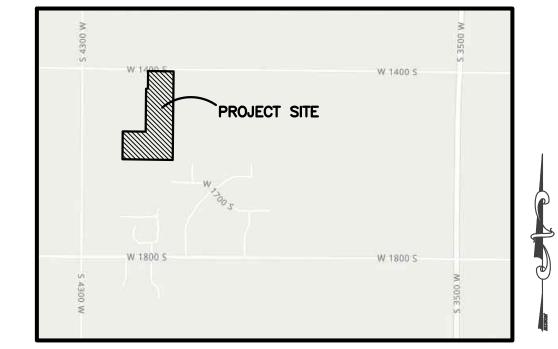

Vicinity Map



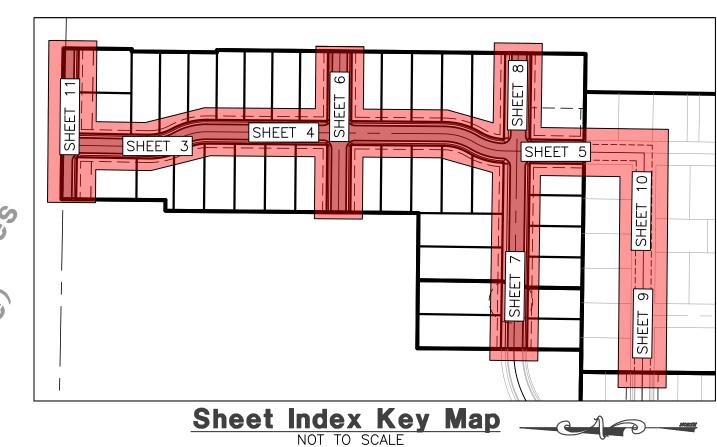

Sheet Index

Sheet 1 - Cover/Index Sheet

Sheet 2 - Notes/Legend/Street Cross-Section

Sheet 3 - 4125 West 0+00.00 - 5+00.00

Sheet 4 - 4125 West 5+00.00 - 10+00.00

Sheet 5 - 4125 West 10+00.00 - 15+50.00

Sheet 6 - A Street 0+00.00 - 4+16.00

Sheet 7 - 1600 South 15+00.00 - 19+50.00

Sheet 8 - 1600 South 19+50.00 - 22+71.00

Sheet 9 - Outfall 1+00.00 - 5+50.00

Sheet 10 - Outfall 5+50.00 - 7+60.00

Sheet 11 - 1400 South 5+00.00 - 9+50.00

Sheet 12 - Grading Plan

Sheet 13 - Utility Plan

Sheet 14 - Standard Details

Sheet 14.1 - TWWWID Details

Sheet 15 - Storm Water Pollution Prevention

Plan Exhibit

Sheet 16 - Storm Water Pollution Prevention Plan Details

Surveyor:

Notice:

THESE PLANS WERE CREATED UTILIZING

INFRASTRUCTURE. IF PRINTED IN, OR

WORK MAY NOT SHOW UP PROPERLY.

COPIED TO BLACK & WHITE, SOME LINE

COLORS FOR UTILITIES & OTHER

Jason Felt Reeve & Associates, Inc. 5160 South 1500 West Riverdale, Utah, 84405 PH:(801) 621-3100

Know what's **below.**

Developer Contact: Steward Development


Sky Hazlehurst 1708 East 5550 South South Ogden, UT. 74405 PH: (801) 837-2020


Project Contact: Nate Reeve

Reeve & Associates, Inc. 5160 South 1500 West Riverdale, Utah, 84405 PH:(801) 621-3100

Engineer's Notice To Contractors:

SHOWN ON THESE PLANS WERE OBTAINED FROM AVAILABLE INFORMATION PROVIDED BY OTHERS. THE LOCATIONS SHOWN ARE APPROXIMATE AND SHALL BE CONFIRMED IN THE FIELD BY THE CONTRACTOR, SO THAT ANY NECESSARY ADJUSTMENT CAN BE MADE IN ALIGNMENT AND/OR GRADE OF THE PROPOSED IMPROVEMENT. THE CONTRACTOR IS REQUIRED TO CONTACT THE UTILITY COMPANIES AND TAKE DUE PRECAUTIONARY MEASURE TO PROTECT ANY UTILITY LINES SHOWN, AND ANY OTHER LINES OBTAINED BY THE CONTRACTOR'S RESEARCH AND OTHERS NOT OF RECORD OR NOT SHOWN ON THESE PLANS.

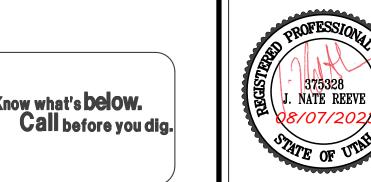

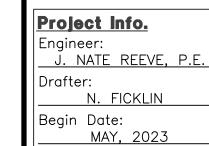

ANSELMI ACRES SUBDIVISION

Number: <u>7152-19</u>

16 Total Sheets

THESE PLANS AND SPECIFICATIONS ARE THE PROPERTY OF REEVE & ASSOCIATES, INC., 5160 SOUTH 1500 WEST, RIVERDALE, UTAH 84405, AND SHALL NOT BE PHOTOCOPIED, RE-DRAWN, OR USED ON ANY PROJECT OTHER THAN THE PROJECT SPECIFICALLY DESIGNED FOR, WITHOUT THEIR WRITTEN PERMISSION. THE DESIGN THEREON WITHOUT THEIR CONSENT.

General Notes:

- 1. ALL CONSTRUCTION MUST STRICTLY FOLLOW THE STANDARDS AND SPECIFICATIONS SET FORTH BY: GOVERNING UTILITY MUNICIPALITY, GOVERNING CITY OR COUNTY (IF UN-INCORPORATED), INDIVIDUAL PRODUCT MANUFACTURERS, AMERICAN PUBLIC WORKS ASSOCIATION (APWA), AND THE DESIGN ENGINEER. THE ORDER LISTED ABOVE IS ARRANGED BY SENIORITY. IF A CONSTRUCTION
- PRACTICE IS NOT SPECIFIED BY ANY OF THE LISTED SOURCES, CONTRACTOR MUST CONTACT DESIGN ENGINEER FOR DIRECTION. CONTRACTOR TO STRICTLY FOLLOW GEOTECHNICAL RECOMMENDATIONS FOR THIS PROJECT, ALL GRADING INCLUDING BUT NOT LIMITED TO CUT, FILL, COMPACTION, ASPHALT SECTION, SUBBASE, TRENCH EXCAVATION/BACKFILL, SITE GRUBBING, RETAINING WALLS
- AND FOOTINGS MUST BE COORDINATED DIRECTLY WITH THE PROJECT GEOTECHNICAL ENGINEER. 3. TRAFFIC CONTROL, STRIPING & SIGNAGE TO CONFORM TO CURRENT GOVERNING AGENCIES TRANSPORTATION ENGINEER'S MANUAL AND MANUAL OF UNIFORM TRAFFIC CONTROL DEVICES.
- 4. ANY AREA OUTSIDE THE LIMIT OF WORK THAT IS DISTURBED SHALL BE RESTORED TO ITS ORIGINAL CONDITION AT NO COST TO
- CONSULT ALL OF THE DRAWINGS AND SPECIFICATIONS FOR COORDINATION REQUIREMENTS BEFORE COMMENCING CONSTRUCTION. AT ALL LOCATIONS WHERE EXISTING PAVEMENT ABUTS NEW CONSTRUCTION, THE EDGE OF THE EXISTING PAVEMENT SHALL BE
- SAWCUT TO A CLEAN, SMOOTH EDGE. ALL CONSTRUCTION AND MATERIALS SHALL BE IN ACCORDANCE WITH THE MOST RECENT, ADOPTED EDITION OF ADA ACCESSIBILITY GUIDELINES.
- 8. PRIOR TO STARTING CONSTRUCTION, THE CONTRACTOR SHALL BE RESPONSIBLE FOR MAKING SURE THAT ALL REQUIRED PERMITS AND APPROVALS HAVE BEEN OBTAINED. NO CONSTRUCTION OR FABRICATION SHALL BEGIN UNTIL THE CONTRACTOR HAS RECEIVED THOROUGHLY REVIEWED PLANS AND OTHER DOCUMENTS APPROVED BY ALL OF THE PERMITTING AUTHORITIES.
- 9. CONTRACTOR IS RESPONSIBLE FOR SCHEDULING AND NOTIFYING ENGINEER OR INSPECTING AUTHORITY 48 HOURS IN ADVANCE OF COVERING UP ANY PHASE OF CONSTRUCTION REQUIRING OBSERVATION. 10. ANY WORK IN THE PUBLIC RIGHT-OF-WAY WILL REQUIRE PERMITS FROM THE APPROPRIATE CITY, COUNTY OR STATE AGENCY
- CONTROLLING THE ROAD. INCLUDING OBTAINING REQUIRED INSPECTIONS. 11. ALL DIMENSIONS, GRADES & UTILITY DESIGNS SHOWN ON THE PLANS SHALL BE VERIFIED BY THE CONTRACTOR PRIOR TO CONSTRUCTION. CONTRACTOR SHALL NOTIFY ENGINEER OF ANY DISCREPANCIES PRIOR TO PROCEEDING WITH CONSTRUCTION FOR
- NECESSARY PLAN OR GRADE CHANGES. 12. CONTRACTOR MUST VERIFY ALL EXISTING CONDITIONS BEFORE BIDDING AND BRING UP ANY QUESTIONS BEFOREHAND.
- 13. SITE GRADING SHALL BE PERFORMED IN ACCORDANCE WITH THESE PLANS AND SPECIFICATIONS AND THE RECOMMENDATIONS SET FORTH BY THE GEOTECHNICAL ENGINEER. 14. CATCH SLOPES SHALL BE GRADED AS SPECIFIED ON GRADING PLANS.
- 15. CONTRACTOR SHALL BE RESPONSIBLE FOR ALL FLAGGING, CAUTION SIGNS, LIGHTS, BARRICADES, FLAGMEN, AND ALL OTHER DEVICES NECESSARY FOR PUBLIC SAFFTY. 16. CONTRACTOR SHALL, AT THE TIME OF BIDDING AND THROUGHOUT THE PERIOD OF THE CONTRACT, BE LICENSED IN THE STATE WHERE THE PROJECT IS LOCATED AND SHALL BE BONDABLE FOR AN AMOUNT EQUAL TO OR GREATER THAN THE AMOUNT BID AND TO DO THE TYPE OF WORK CONTEMPLATED IN THE PLANS AND SPECIFICATIONS. CONTRACTOR SHALL BE SKILLED AND REGULARLY

ENGAGED IN THE GENERAL CLASS AND TYPE OF WORK CALLED FOR IN THE PLANS AND SPECIFICATIONS.

- 17. CONTRACTOR SHALL INSPECT THE SITE OF THE WORK PRIOR TO BIDDING TO SATISFY HIMSELF BY PERSONAL EXAMINATION OR BY SUCH OTHER MEANS AS HE MAY PREFER OF THE LOCATIONS OF THE PROPOSED WORK AND OF THE ACTUAL CONDITIONS OF AND AT THE SITE OF WORK. IF, DURING THE COURSE OF HIS EXAMINATION, A BIDDER FINDS FACTS OR CONDITIONS WHICH APPEAR TO HIM TO BE IN CONFLICT WITH THE LETTER OR SPIRIT OF THE PROJECT PLANS AND SPECIFICATIONS, HE SHALL CONTACT THE ENGINEER FOR ADDITIONAL INFORMATION AND EXPLANATION BEFORE SUBMITTING HIS BID. SUBMISSION OF A BID BY THE CONTRACTOR SHALL CONSTITUTE ACKNOWLEDGMENT THAT, IF AWARDED THE CONTRACT, HE HAS RELIED AND IS RELYING ON HIS OWN EXAMINATION OF (1) THE SITE OF THE WORK, (2) ACCESS TO THE SITE, AND (3) ALL OTHER DATA AND MATTERS REQUISITE TO THE FULFILLMENT OF THE WORK AND ON HIS OWN KNOWLEDGE OF EXISTING FACILITIES ON AND IN THE VICINITY OF THE SITE OF THE WORK TO BE CONSTRUCTED UNDER THIS CONTRACT. THE INFORMATION PROVIDED BY THE ENGINEER IS NOT INTENDED TO BE A SUBSTITUTE FOR, OR A SUPPLEMENT TO, THE INDEPENDENT VERIFICATION BY THE CONTRACTOR TO THE EXTENT SUCH INDEPENDENT INVESTIGATION OF SITE CONDITIONS IS DEEMED NECESSARY OR DESIRABLE BY THE CONTRACTOR. CONTRACTOR SHALL ACKNOWLEDGE THAT HE HAS NOT RELIED SOLELY UPON OWNER- OR ENGINEER-FURNISHED INFORMATION REGARDING SITE CONDITIONS IN PREPARING AND SUBMITTING HIS BID.
- 18. CONTRACTOR SHALL BE RESPONSIBLE TO PROVIDE ALL WATER, POWER, SANITARY FACILITIES AND TELEPHONE SERVICES AS REQUIRED FOR THE CONTRACTOR'S USE DURING CONSTRUCTION.
- 19. CONTRACTOR SHALL BE HELD RESPONSIBLE FOR ANY FIELD CHANGES MADE WITHOUT PRIOR WRITTEN AUTHORIZATION FROM THE
- OWNER, ENGINEER, AND/OR GOVERNING AGENCIES. 20. CONTRACTOR SHALL EXERCISE DUE CAUTION AND SHALL CAREFULLY PRESERVE BENCH MARKS, CONTROL POINTS, REFERENCE POINTS AND ALL SURVEY STAKES, AND SHALL BEAR ALL EXPENSES FOR REPLACEMENT AND/OR ERRORS CAUSED BY THEIR
- UNNECESSARY LOSS OR DISTURBANCE. 21. CONTRACTOR SHALL ASSUME SOLE AND COMPLETE RESPONSIBILITY FOR JOBSITE CONDITIONS DURING THE COURSE OF CONSTRUCTION OF THIS PROJECT, INCLUDING SAFETY OF ALL PERSONS AND PROPERTY. THIS REQUIREMENT SHALL APPLY CONTINUOUSLY AND NOT BE LIMITED TO NORMAL WORKING HOURS. THE CONTRACTOR SHALL DEFEND, INDEMNIFY AND HOLD THE
- OWNER AND ENGINEER HARMLESS FROM ANY AND ALL LIABILITY, REAL OR ALLEGED, IN CONNECTION WITH THE PERFORMANCE OF WORK ON THIS PROJECT, EXCEPTING FOR LIABILITY ARISING FROM THE SOLE NEGLIGENCE OF THE OWNER OR THE ENGINEER. 22. CONTRACTOR SHALL BE RESPONSIBLE FOR ADEQUATELY SCHEDULING INSPECTION AND TESTING OF ALL FACILITIES CONSTRUCTED UNDER THIS CONTRACT. ALL TESTING SHALL CONFORM TO THE REGULATORY AGENCY'S STANDARD SPECIFICATIONS. ALL TESTING AND INSPECTION SHALL BE PAID FOR BY THE OWNER; ALL RE-TESTING AND/OR RE-INSPECTION SHALL BE PAID FOR BY THE
- CONTRACTOR 23. IF EXISTING IMPROVEMENTS NEED TO BE DISTURBED AND/OR REMOVED FOR THE PROPER PLACEMENT OF IMPROVEMENTS TO BE CONSTRUCTED BY THESE PLANS, THE CONTRACTOR SHALL BE RESPONSIBLE FOR PROTECTING EXISTING IMPROVEMENTS FROM DAMAGE. COST OF REPLACING OR REPAIRING EXISTING IMPROVEMENTS SHALL BE INCLUDED IN THE UNIT PRICE BID FOR ITEMS REQUIRING REMOVAL AND/OR REPLACEMENT. THERE WILL BE NO EXTRA COST DUE TO THE CONTRACTOR FOR REPLACING OR
- REPAIRING EXISTING IMPROVEMENTS. 24. WHENEVER EXISTING FACILITIES ARE REMOVED, DAMAGED, BROKEN, OR CUT IN THE INSTALLATION OF THE WORK COVERED BY THESE PLANS OR SPECIFICATIONS, SAID FACILITIES SHALL BE REPLACED AT THE CONTRACTOR'S EXPENSE WITH MATERIALS EQUAL TO OR BETTER THAN THE MATERIALS USED IN THE ORIGINAL EXISTING FACILITIES. THE FINISHED PRODUCT SHALL BE SUBJECT TO
- THE APPROVAL OF THE OWNER, THE ENGINEER, AND THE RESPECTIVE REGULATORY AGENCY. 25. CONTRACTOR SHALL MAINTAIN A NEATLY MARKED SET OF FULL-SIZE AS-BUILT RECORD DRAWINGS SHOWING THE FINAL LOCATION AND LAYOUT OF ALL STRUCTURES AND OTHER FACILITIES. AS-BUILT RECORD DRAWINGS SHALL REFLECT CHANGE ORDERS, ACCOMMODATIONS, AND ADJUSTMENTS TO ALL IMPROVEMENTS CONSTRUCTED. WHERE NECESSARY, SUPPLEMENTAL DRAWINGS SHALL BE PREPARED AND SUBMITTED BY THE CONTRACTOR. PRIOR TO ACCEPTANCE OF THE PROJECT, THE CONTRACTOR SHALL DELIVER TO THE ENGINEER ONE SET OF NEATLY MARKED AS—BUILT RECORD DRAWINGS SHOWING THE INFORMATION REQUIRED ABOVE. AS-BUILT RECORD DRAWINGS SHALL BE REVIEWED AND THE COMPLETE AS-BUILT RECORD DRAWING SET SHALL BE CURRENT WITH ALL CHANGES AND DEVIATIONS REDLINED AS A PRECONDITION TO THE FINAL PROGRESS PAYMENT APPROVAL AND/OR FINAL
- **ACCEPTANCE** 26. WHERE THE PLANS OR SPECIFICATIONS DESCRIBE PORTIONS OF THE WORK IN GENERAL TERMS BUT NOT IN COMPLETE DETAIL, IT IS UNDERSTOOD THAT ONLY THE BEST GENERAL PRACTICE IS TO PREVAIL AND THAT ONLY MATERIALS AND WORKMANSHIP OF THE HIGHEST QUALITY ARE TO BE USED.
- 27. CONTRACTOR SHALL BE SKILLED AND REGULARLY ENGAGED IN THE GENERAL CLASS AND TYPE OF WORK CALLED FOR IN THE PROJECT PLANS AND SPECIFICATIONS. THEREFORE, THE OWNER IS RELYING UPON THE EXPERIENCE AND EXPERTISE OF THE CONTRACTOR. PRICES PROVIDED WITHIN THE CONTRACT DOCUMENTS SHALL INCLUDE ALL LABOR AND MATERIALS NECESSARY AND PROPER FOR THE WORK CONTEMPLATED AND THAT THE WORK BE COMPLETED IN ACCORDANCE WITH THE TRUE INTENT AND PURPOSE OF THESE PLANS AND SPECIFICATIONS. THE CONTRACTOR SHALL BE COMPETENT. KNOWLEDGEABLE AND HAVE SPECIAL SKILLS IN THE NATURE, EXTENT AND INHERENT CONDITIONS OF THE WORK TO BE PERFORMED. CONTRACTOR SHALL ALSO ACKNOWLEDGE THAT THERE ARE CERTAIN PECULIAR AND INHERENT CONDITIONS EXISTENT IN THE CONSTRUCTION OF THE PARTICULAR FACILITIES WHICH MAY CREATE. DURING THE CONSTRUCTION PROGRAM. UNUSUAL OR UNSAFE CONDITIONS HAZARDOUS TO PERSONS, PROPERTY AND THE ENVIRONMENT. CONTRACTOR SHALL BE AWARE OF SUCH PECULIAR RISKS AND HAVE THE SKILL AND EXPERIENCE TO FORESEE AND TO ADOPT PROTECTIVE MEASURES TO ADEQUATELY AND SAFELY PERFORM THE CONSTRUCTION WORK WITH RESPECT TO SUCH HAZARDS.
- 28. CONTRACTOR SHALL BE RESPONSIBLE FOR THE REMOVAL OF ALL STRIPING AND/OR PAVEMENT MARKINGS NECESSARY TO TIE EXISTING STRIPING INTO FUTURE STRIPING. METHOD OF REMOVAL SHALL BE BY GRINDING OR SANDBLASTING.
- 29. CONTRACTOR SHALL PROVIDE ALL SHORING, BRACING, SLOPING OR OTHER PROVISIONS NECESSARY TO PROTECT WORKMEN FOR ALL AREAS TO BE EXCAVATED TO A DEPTH OF 4 FEET OR MORE. FOR EXCAVATIONS 4 FEET OR MORE IN DEPTH, THE CONTRACTOR SHALL COMPLY WITH LOCAL, STATE AND NATIONAL SAFETY CODES, ORDINANCES. OR REQUIREMENTS FOR EXCAVATION AND TRENCHES
- 30. ALL EXISTING GATES AND FENCES TO REMAIN UNLESS OTHERWISE NOTED ON PLANS. PROTECT ALL GATES AND FENCES FROM DAMAGE.

Utility Notes:

- 1. CONTRACTOR SHALL COORDINATE LOCATION OF NEW "DRY UTILITIES" WITH THE APPROPRIATE UTILITY COMPANY, INCLUDING BUT NOT LIMITED TO: TELEPHONE SERVICE, GAS SERVICE, CABLE, POWER, INTERNET.
- 2. EXISTING UTILITIES HAVE BEEN SHOWN ON THE PLANS USING A COMBINATION OF ON-SITE SURVEYS (BY OTHERS). PRIOR TO COMMENCING ANY WORK, IT SHALL BE THE CONTRACTOR'S RESPONSIBILITY TO HAVE EACH UTILITY COMPANY LOCATE IN THE FIELD, THEIR MAIN AND SERVICE LINES 48 HOURS IN ADVANCE OF PERFORMING ANY EXCAVATION WORK. THE CONTRACTOR SHALL RECORD THE BLUE STAKES ORDER NUMBER AND FURNISH ORDER NUMBER TO OWNER AND ENGINEER PRIOR TO ANY EXCAVATION. IT WILL BE THE CONTRACTOR'S SOLE RESPONSIBILITY TO DIRECTLY CONTACT ANY OTHER UTILITY COMPANIES THAT ARE NOT MEMBERS OF BLUE STAKES. IT SHALL BE THE CONTRACTOR'S SOLE RESPONSIBILITY TO PROTECT ALL EXISTING UTILITIES SO THAT NO DAMAGE RESULTS TO THEM DURING THE PERFORMANCE OF THIS CONTRACT. ANY REPAIRS NECESSARY TO DAMAGED UTILITIES SHALL BE PAID FOR BY THE CONTRACTOR. THE CONTRACTOR SHALL BE REQUIRED TO COOPERATE WITH OTHER CONTRACTORS AND UTILITY COMPANIES INSTALLING NEW STRUCTURES, UTILITIES AND SERVICE TO THE PROJECT.
- CONTRACTOR SHALL POT HOLE ALL UTILITIES TO DETERMINE IF CONFLICTS EXIST PRIOR TO BEGINNING ANY EXCAVATION. NOTIFY ENGINEER OF ANY CONFLICTS. CONTRACTOR SHALL VERIFY LOCATION AND INVERTS OF EXISTING UTILITIES TO WHICH NEW UTILITIES WILL BE CONNECTED. PRIOR TO COMMENCING ANY EXCAVATION WORK THE CONTRACTOR SHALL NOTIFY ALL UTILITY COMPANIES IN ACCORDANCE WITH THE REQUIRED PROCEDURES.
- 4. CARE SHOULD BE TAKEN IN ALL EXCAVATIONS DUE TO POSSIBLE EXISTENCE OF UNRECORDED UTILITY LINES. EXCAVATION REQUIRED WITHIN PROXIMITY OF EXISTING UTILITY LINES SHALL BE DONE BY HAND. CONTRACTOR SHALL REPAIR ANY DAMAGE TO EXISTING
- UTILITY LINES OR STRUCTURES INCURRED DURING CONSTRUCTION OPERATIONS AT HIS EXPENSE. ALL VALVES AND MANHOLE COVERS SHALL BE RAISED OR LOWERED TO MEET FINISHED GRADE. CONTRACTOR SHALL CUT PIPES OFF FLUSH WITH THE INSIDE WALL OF THE BOX OR MANHOLE.
- CONTRACTOR SHALL GROUT AT CONNECTION OF PIPE TO BOX WITH NON-SHRINKING GROUT, INCLUDING PIPE VOIDS LEFT BY CUTTING PROCESS, TO A SMOOTH FINISH.
- 8. CONTRACTOR SHALL GROUT WITH NON-SHRINK GROUT BETWEEN GRADE RINGS AND BETWEEN BOTTOM OF INLET LID FRAME AND TOP OF CONCRETE BOX . SILT AND DEBRIS IS TO BE CLEANED OUT OF ALL STORM DRAIN BOXES. CATCH BASINS ARE TO BE MAINTAINED IN A CLEANED
- CONDITION AS NEEDED UNTIL AFTER THE FINAL BOND RELEASE INSPECTION. 10. CONTRACTOR SHALL CLEAN ASPHALT, TAR OR OTHER ADHESIVES OFF OF ALL MANHOLE LIDS AND INLET GRATES TO ALLOW
- 11. EACH TRENCH SHALL BE EXCAVATED SO THAT THE PIPE CAN BE LAID TO THE ALIGNMENT AND GRADE AS REQUIRED. THE TRENCH WALL SHALL BE SO BRACED THAT THE WORKMEN MAY WORK SAFELY AND EFFICIENTLY. ALL TRENCHES SHALL BE DRAINED SO THE
- PIPE LAYING MAY TAKE PLACE IN DE-WATERED CONDITIONS. 12. CONTRACTOR SHALL PROVIDE AND MAINTAIN AT ALL TIMES AMPLE MEANS AND DEVICES WITH WHICH TO REMOVE PROMPTLY AND TO PROPERLY DISPOSE OF ALL WATER ENTERING THE TRENCH EXCAVATION.
- 13. MAINTAIN A MINIMUM 18" VERTICAL SEPARATION DISTANCE BETWEEN ALL UTILITY CROSSINGS.
- 14. CONTRACTOR SHALL START INSTALLATION AT LOW POINT OF ALL NEW GRAVITY UTILITY LINES. 15. ALL BOLTED FITTINGS MUST BE GREASED AND WRAPPED.
- 16. UNLESS SPECIFICALLY NOTED OTHERWISE, MAINTAIN AT LEAST 2 FEET OF COVER OVER ALL STORM DRAIN LINES AT ALL TIMES (INCLUDING DURING CONSTRUCTION).
- 17. ALL CULINARY WATER FACILITIES SHALL CONFORM TO THE TAYLOR-WEST WEBER WATER IMPROVEMENT DISTRICT STANDARD
- 18. ITEMS UNIQUE TO CULINARY WATER CAN BE ELIMINATED FROM THESE NOTES AS LONG AS THE NOTE ABOUT CONFORMANCE TO TWW STANDARDS IS INCLUDED.
- 19. ALL UNDERGROUND UTILITIES SHALL BE IN PLACE PRIOR TO INSTALLATION OF CURB, GUTTER, SIDEWALK AND STREET PAVING. 20. CONTRACTOR SHALL INSTALL MAGNETIC LOCATING TAPE CONTINUOUSLY OVER ALL NONMETALLIC PIPE. 21. THRUST BLOCKS & RESTRAINED JOINTS WITH MEGA-LUG ADAPTERS REQUIRED ON ALL BENDS AND FITTINGS USING BLUE BOLTS.

PROTECT ALL BOLTS FROM BEING ENCASED IN CONCRETE. INSTALL PER MANUFACTURER RECOMMENDATIONS.

Notice to Contractor:

THE CONTRACTOR IS SPECIFICALLY CAUTIONED THAT THE LOCATION AND/OR ELEVATION OF EXISTING UNDERGROUND UTILITIES AS SHOWN ON THESE PLANS ARE BASED UPON RECORDS OF THE VARIOUS UTILITY COMPANIES AND/OR MUNICIPALITIES AND, WHERE POSSIBLE, MEASUREMENTS TAKEN IN THE FIELD. THE INFORMATION IS NOT TO BE RELIED UPON AS BEING EXACT OR COMPLETE. THE CONTRACTOR MUST CALL THE APPROPRIATE UTILITY COMPANIES AT LEAST 48 HOURS BEFORE ANY EXCAVATION TO REQUEST EXACT FIELD LOCATION OF UTILITIES. IT SHALL BE THE RESPONSIBILITY OF THE CONTRACTOR TO RELOCATE ALL EXISTING UTILITIES WHICH CONFLICT WITH THE PROPOSED IMPROVEMENTS SHOWN ON THESE PLANS.

Reeve & Associates, Inc. - Solutions You Can Build On

THE CONTRACTOR AGREES THAT THEY SHALL ASSUME SOLE AND COMPLETE RESPONSIBILITY FOR JOB SITE CONDITIONS DURING THE COURSE OF CONSTRUCTION OF THIS PROJECT, INCLUDING SAFETY OF ALL PERSONS AND PROPERTY. THIS REQUIREMENT SHALL APPLY CONTINUOUSLY AND NOT BE LIMITED TO NORMAL WORKING HOURS; AND THAT THE CONTRACTOR SHALL DEFEND, INDEMNIFY, AND HOLD THE OWNER AND THE ENGINEERS HARMLESS FROM ANY AND ALL LIABILITY. REAL OR ALLEGED. IN CONNECTION WITH THE PERFORMANCE OF WORK ON THIS PROJECT.

SAWCUT EXISTING ASPHALT INSIDE FROM OUTER EDGE FOR TACK SEAL OF NEW ASPHALT CONTRACTOR TO VERIFY 2% MIN. AND 5% MAX SLOPE FROM EDGE OF ASPHALT TO LIP OF GUTTER

Survey Control Note:

THE CONTRACTOR OR SURVEYOR SHALL BE RESPONSIBLE FOR FOLLOWING THE NATIONAL SOCIETY OF PROFESSIONAL SURVEYORS (NSPS) MODEL STANDARDS FOR ANY SURVEYING OR CONSTRUCTION LAYOUT TO BE COMPLETED USING REEVE & ASSOCIATES, INC. SURVEY DATA OR CONSTRUCTION IMPROVEMENT PLANS. PRIOR TO PROCEEDING WITH CONSTRUCTION STAKING, THE SURVEYOR SHALL BE RESPONSIBLE FOR VERIFYING HORIZONTAL CONTROL FROM THE SURVEY MONUMENTS AND FOR VERIFYING ANY ADDITIONAL CONTROL POINTS SHOWN ON AN ALTA SURVEY, IMPROVEMENT PLAN, OR ANY ELECTRONIC DATA PROVIDED. THE SURVEYOR SHALL ALSO USE THE BENCHMARKS AS SHOWN ON THE PLAN, AND VERIFY THEM AGAINST NO LESS THAN FIVE (5) EXISTING HARD IMPROVEMENT ELEVATIONS INCLUDED ON THESE PLANS OR ON ELECTRONIC DATA PROVIDED. IF ANY DISCREPANCIES ARE ENCOUNTERED, THE SURVEYOR SHALL IMMEDIATELY NOTIFY REEVE & ASSOCIATES, INC. AND RESOLVE THE DISCREPANCIES BEFORE PROCEEDING WITH ANY CONSTRUCTION STAKING.

Erosion Control General Notes:

THE CONTRACTOR TO USE BEST MANAGEMENT PRACTICES FOR PROVIDING EROSION CONTROL FOR CONSTRUCTION OF THIS PROJECT. ALL MATERIAL AND WORKMANSHIP SHALL CONFORM TO GOVERNING AGENCIES ORDINANCES AND ALL WORK SHALL BE SUBJECT TO INSPECTION BY THE COUNTIES. ALSO, INSPECTORS WILL HAVE THE RIGHT TO CHANGE THE FACILITIES AS NEEDED.

CONTRACTOR SHALL KEEP THE SITE WATERED TO CONTROL DUST. CONTRACTOR TO LOCATE A NEARBY HYDRANT FOR USE AND TO INSTALL TEMPORARY METER. CONSTRUCTION WATER COST TO BE INCLUDED IN BID.

WHEN GRADING OPERATIONS ARE COMPLETED AND THE DISTURBED GROUND IS LEFT OPEN FOR 14 DAYS OR MORE, THE AREA SHALL BE FURROWED PARALLEL TO THE CONTOURS.

THE CONTRACTOR SHALL MODIFY EROSION CONTROL MEASURES TO ACCOMMODATE PROJECT PLANNING.

ALL ACCESS TO PROPERTY WILL BE FROM PUBLIC RIGHT-OF-WAYS. THE CONTRACTOR IS REQUIRED BY STATE AND FEDERAL REGULATIONS TO PREPARE A STORM WATER POLLUTION PREVENTION PLAN AND FILE A "NOTICE OF INTENT" WITH THE GOVERNING AGENCIES.


Maintenance:

- ALL BEST MANAGEMENT PRACTICES (BMP'S) SHOWN ON THIS PLAN MUST BE MAINTAINED AT ALL TIMES UNTIL PROJECT CLOSE-OUT.
- THE CONTRACTOR'S RESPONSIBILITY SHALL INCLUDE MAKING BI-WEEKLY CHECKS ON ALL EROSION CONTROL MEASURES TO DETERMINE IF REPAIR OR SEDIMENT REMOVAL IS NECESSARY. CHECKS SHALL BE DOCUMENTED AND COPIES OF THE INSPECTIONS KEPT ON SITE.
- SEDIMENT DEPOSITS SHOULD BE REMOVED AFTER EACH RAINFALL. THEY MUST BE REMOVED WHEN THE LEVEL OF DEPOSITION REACHES APPROXIMATELY ONE-HALF
- SEDIMENT TRACKED ONTO PAVED ROADS MUST BE CLEANED UP AS SOON AS PRACTICAL, BUT IN NO CASE LATER THAN THE END OF THE NORMAL WORK DAY. THE CLEAN UP WILL INCLUDE SWEEPING OF THE TRACKED MATERIAL, PICKING IT UP, AND DEPOSITING IT TO A CONTAINED AREA.

ANY EXPOSED SLOPE THAT WILL REMAIN UNTOUCHED FOR LONGER THAN 14 DAYS MUST BE STABILIZED BY ONE OR MORE OF THE FOLLOWING METHODS: A) SPRAYING DISTURBED AREAS WITH A TACKIFIER VIA HYDROSEED B) TRACKING STRAW PERPENDICULAR TO SLOPES C) INSTALLING A LIGHT-WEIGHT, TEMPORARY EROSION CONTROL BLANKET

— 4" THICK UNTREATED BASE COURSE

APWA Type "G" Curb SCALE: NONE

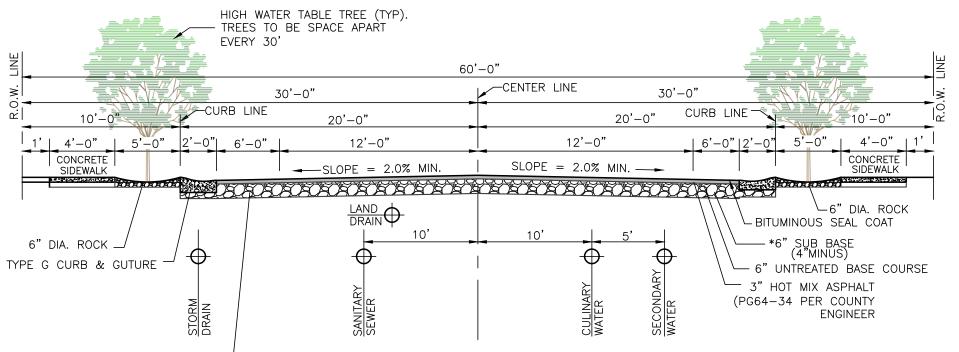

Legend

= PROPOSED WATER METER

= EXISTING WATER METER

= PROPOSED CATCH BASIN

EXISTING CATCH BASIN

= BASEMENT FLOOR ELEVATION

= PLUG W/ 2" BLOW-OFF

= STREET LIGHT

= POWER POLE

= BUILDING

= BOTTOM OF STAIRS

= BOTTOM OF WALL

= BEGINNING POINT

= CUBIC FEET PER SECOND

= FINISH FLOOR ELEVATION

= CURB & GUTTER

= CATCH BASIN

= ENDING POINT

= FINISH FLOOR

= FINISHED GRADE

= FIRE HYDRANT

= GRADE BREAK

= LINEAR FEET

= NATURAL GRADE

= OVERHEAD POWER

= POINT OF CURVATURE

= POWER/UTILITY POLE

= POINT OF TANGENCY

= RIM OF MANHOLE

= POINT OF RETURN CURVATURE

= PUBLIC UTILITY EASEMENT

= REINFORCED CONCRETE PIPE

= FLOW LINE

= INVERT

= CUBIC FEET

-

BFE

C&G

CB

CF

CFS

PUE

RCP

RIM

= PROPOSED REDUCER

= EXISTING REDUCER

PROVIDE 4" THICKNESS OF 3/4" OR 1" GRAVEL BASE COURSE UNDER SIDEWALK, DRIVEWAY APPROACHES AND CURB & GUTTER WHEN SUBGRADE IS CLAY OR C.B.R. IS LESS THAN 10 OR AS DIRECTED BY COUNTY ENGINEER

= PROPOSED SECONDARY WATER LATERAL

= PROPOSED LAND DRAIN LATERAL

= PROPOSED CULINARY WATER LINE

= PROPOSED SECONDARY WATER LINE

= PROPOSED LAND DRAIN LINE

= PROPOSED FIRE HYDRANT

= EXISTING FIRE HYDRANT

= PROPOSED SEWER CLEAN-OUT

= PROPOSED MANHOLE

= EXISTING MANHOLE

= PROPOSED GATE VALVE

= EXISTING GATE VALVE

= DUAL SECONDARY METER

= SINGLE SECONDARY METER

= PLUG & BLOCK

= AIR VAC ASSEMBLY

----- W LAT---- = PROPOSED WATER LATERAL

— — EX.W — — = EXISTING CULINARY WATER LINE

— — EX.SW— — = EXISTING SECONDARY WATER LINE

-----SS/8---- = PROPOSED SANITARY SEWER LINE

— — EX.SS — — = EXISTING SANITARY SEWER LINE

----SD/15---- = PROPOSED STORM DRAIN LINE

——EX.SD —— = EXISTING STORM DRAIN LINE

——EX.LD —— = EXISTING LAND DRAIN LINE

— — EX.IRR— — = EXISTING IRRIGATION LINE

— · — · — = DRAINAGE SWALE


Street Section (60' R.O.W.)

*VERIFY LOCATION WITH PHONE, GAS AND POWER COMPANIES.

1" GRAVEL BASE COURSE UNDER SIDEWALK, DRIVEWAY APPROACHES AND CURB & GUTTER WHEN SUBGRADE IS CLAY OR C.B.R. IS LESS THAN 10 OR AS DIRECTED BY COUNTY ENGINEER

PROVIDE 4" THICKNESS OF 3/4" OR

NOTE: THESE PAVEMENT THICKNESS SHALL BE CONSIDERED AS MINIMUMS AND MAY BE INCREASED BY THE COUNTY ENGINEER WHEN THE SUBGRADE C.B.R. IS LESS THAN 10 OR WHEN A GREATER DEPTH IS NECESSARY TO PROVIDE SUFFICIENT STABILITY. DEVELOPER MAY SUBMIT AN ALTERNATIVE PAVEMENT DESIGN BASED ON A SOILS ANALYSIS FOR APPROVAL BY THE COUNTY ENGINEER. COMPACTION TESTS ON BOTH SUB-BASE AND BASE COURSES WILL BE REQUIRED.

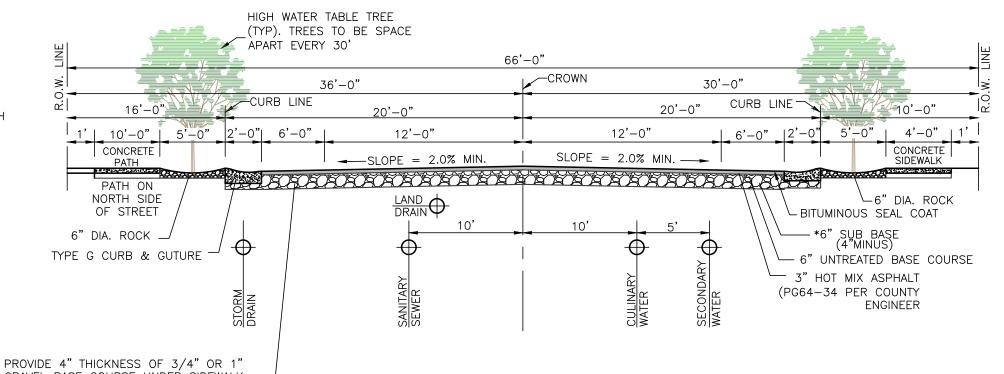

GRAVEL BASE COURSE UNDER SIDEWALK. -DRIVEWAY APPROACHES AND CURB & Street Section (66' R.O.W.) GUTTER WHEN SUBGRADE IS CLAY OR C.B.R. IS LESS THAN 10 OR AS DIRECTED BY COUNTY ENGINEER

1400 SOUTH NOTE:

ENTIRE STREET PAVEMENT ALONG FRONTAGE TO BE

REMOVED AND REPLACED TO EXISTING EDGE OF

PAVEMENT TO THE NORTH OF 1400 SOUTH

*VERIFY LOCATION WITH PHONE, GAS AND POWER COMPANIES.

Notes STREETS HEADING IN A EAST/WEST

DIRECTION WILL HAVE A 10' PATH

ON THE NORTH SIDE OF THE STREETS HEADING IN A

NORTH/SOUTH DIRECTION WILL HAVE A 10' PATH ON THE EAST SIDE OF THE STREET.

= RIGHT-OF-WAY

= STORM DRAIN

= STREET LIGHT

= SANITARY SEWER

= TOP OF ASPHALT

= TOP OF STAIRS

= TOP OF WALL

TSW

UGP

WM

= TOP OF CONCRETE

= TOP OF SIDEWALK

= CULINARY WATER

= WATER METER

= TOP OF FINISHED FLOOR

= UNDERGROUND POWER

= PROPOSED CONCRETE

= EXISTING CONTOUR GRADE

= PROPOSED CONTOUR GRADE

= PROPOSED GRAVEL

= EXISTING ASPHALT PAVEMENT

= PROPOSED ASPHALT PAVEMENT

= TOP BACK OF CURB




귱

4



Project Info. NATE REEVE, P.E. Drafter: N. FICKLIN Begin Date: MAY, 2023 Name: ANSELMI ACRES SUBDIVISION

Number: <u>7152-19</u>

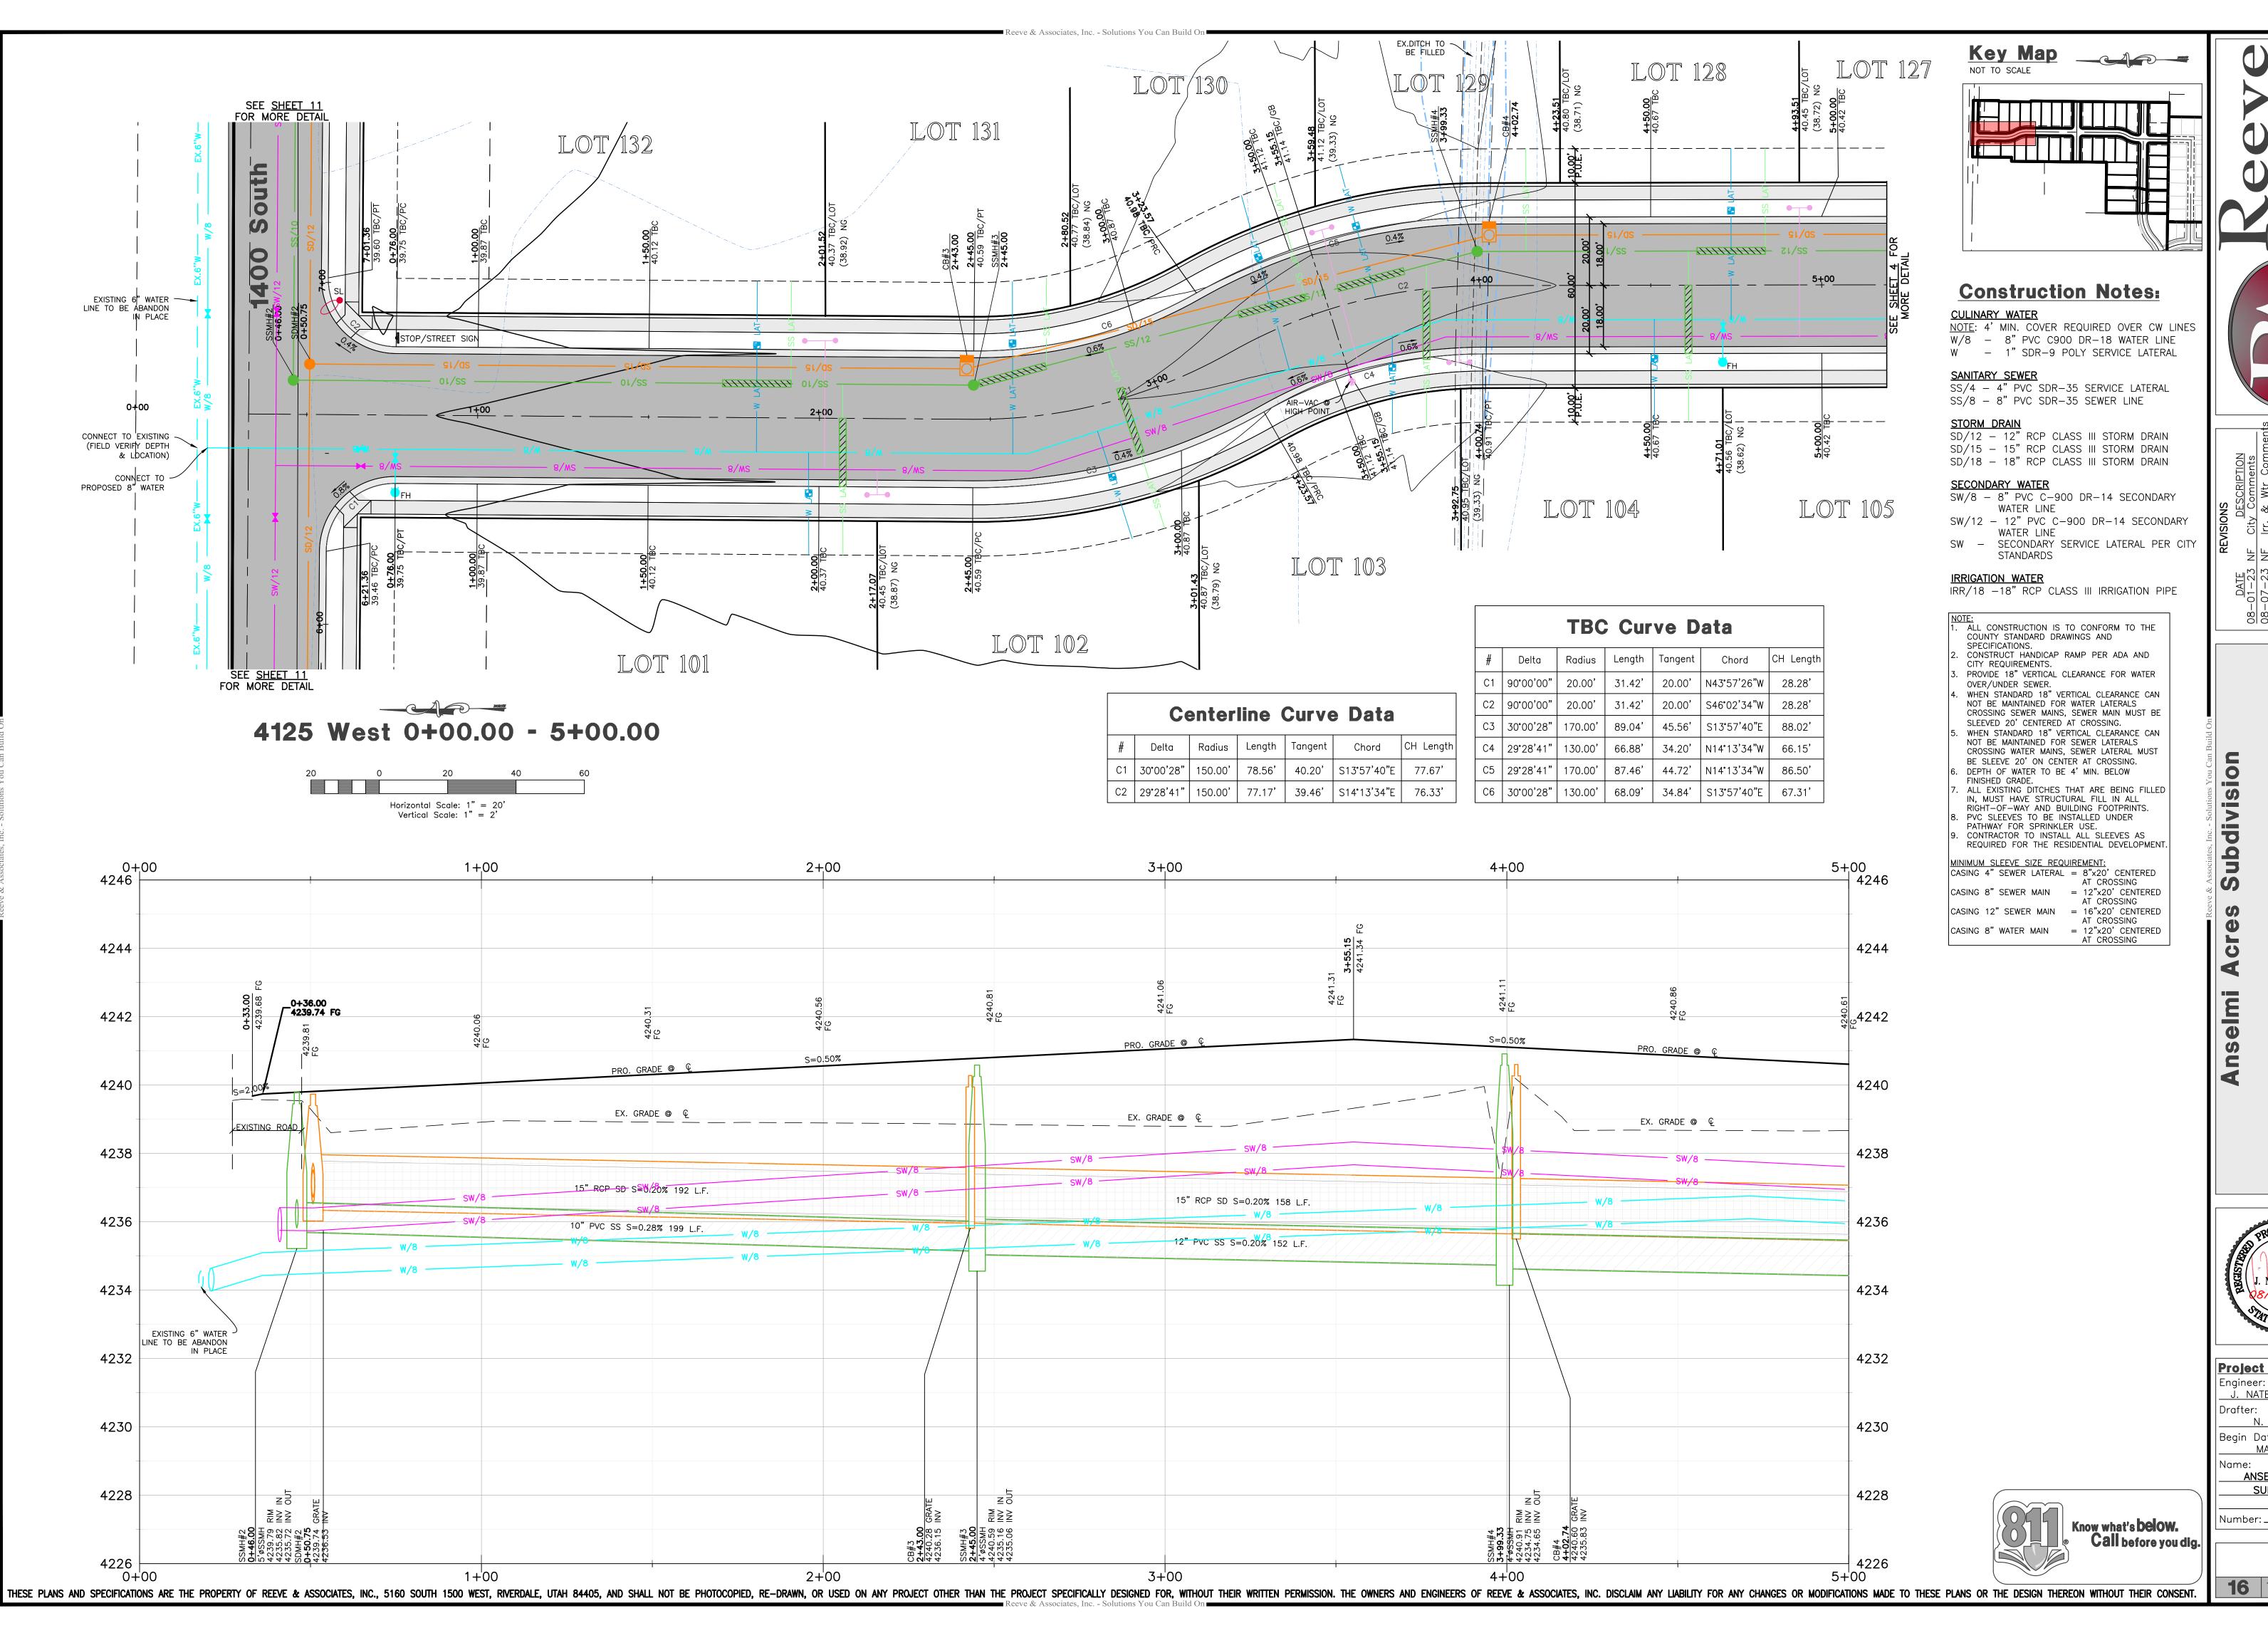





0.0 0



Project Info. <u>J. NATE REEVE, P.E</u> N. FICKLIN Begin Date: ANSELMI ACRES SUBDIVISION Number: <u>7152-19</u>

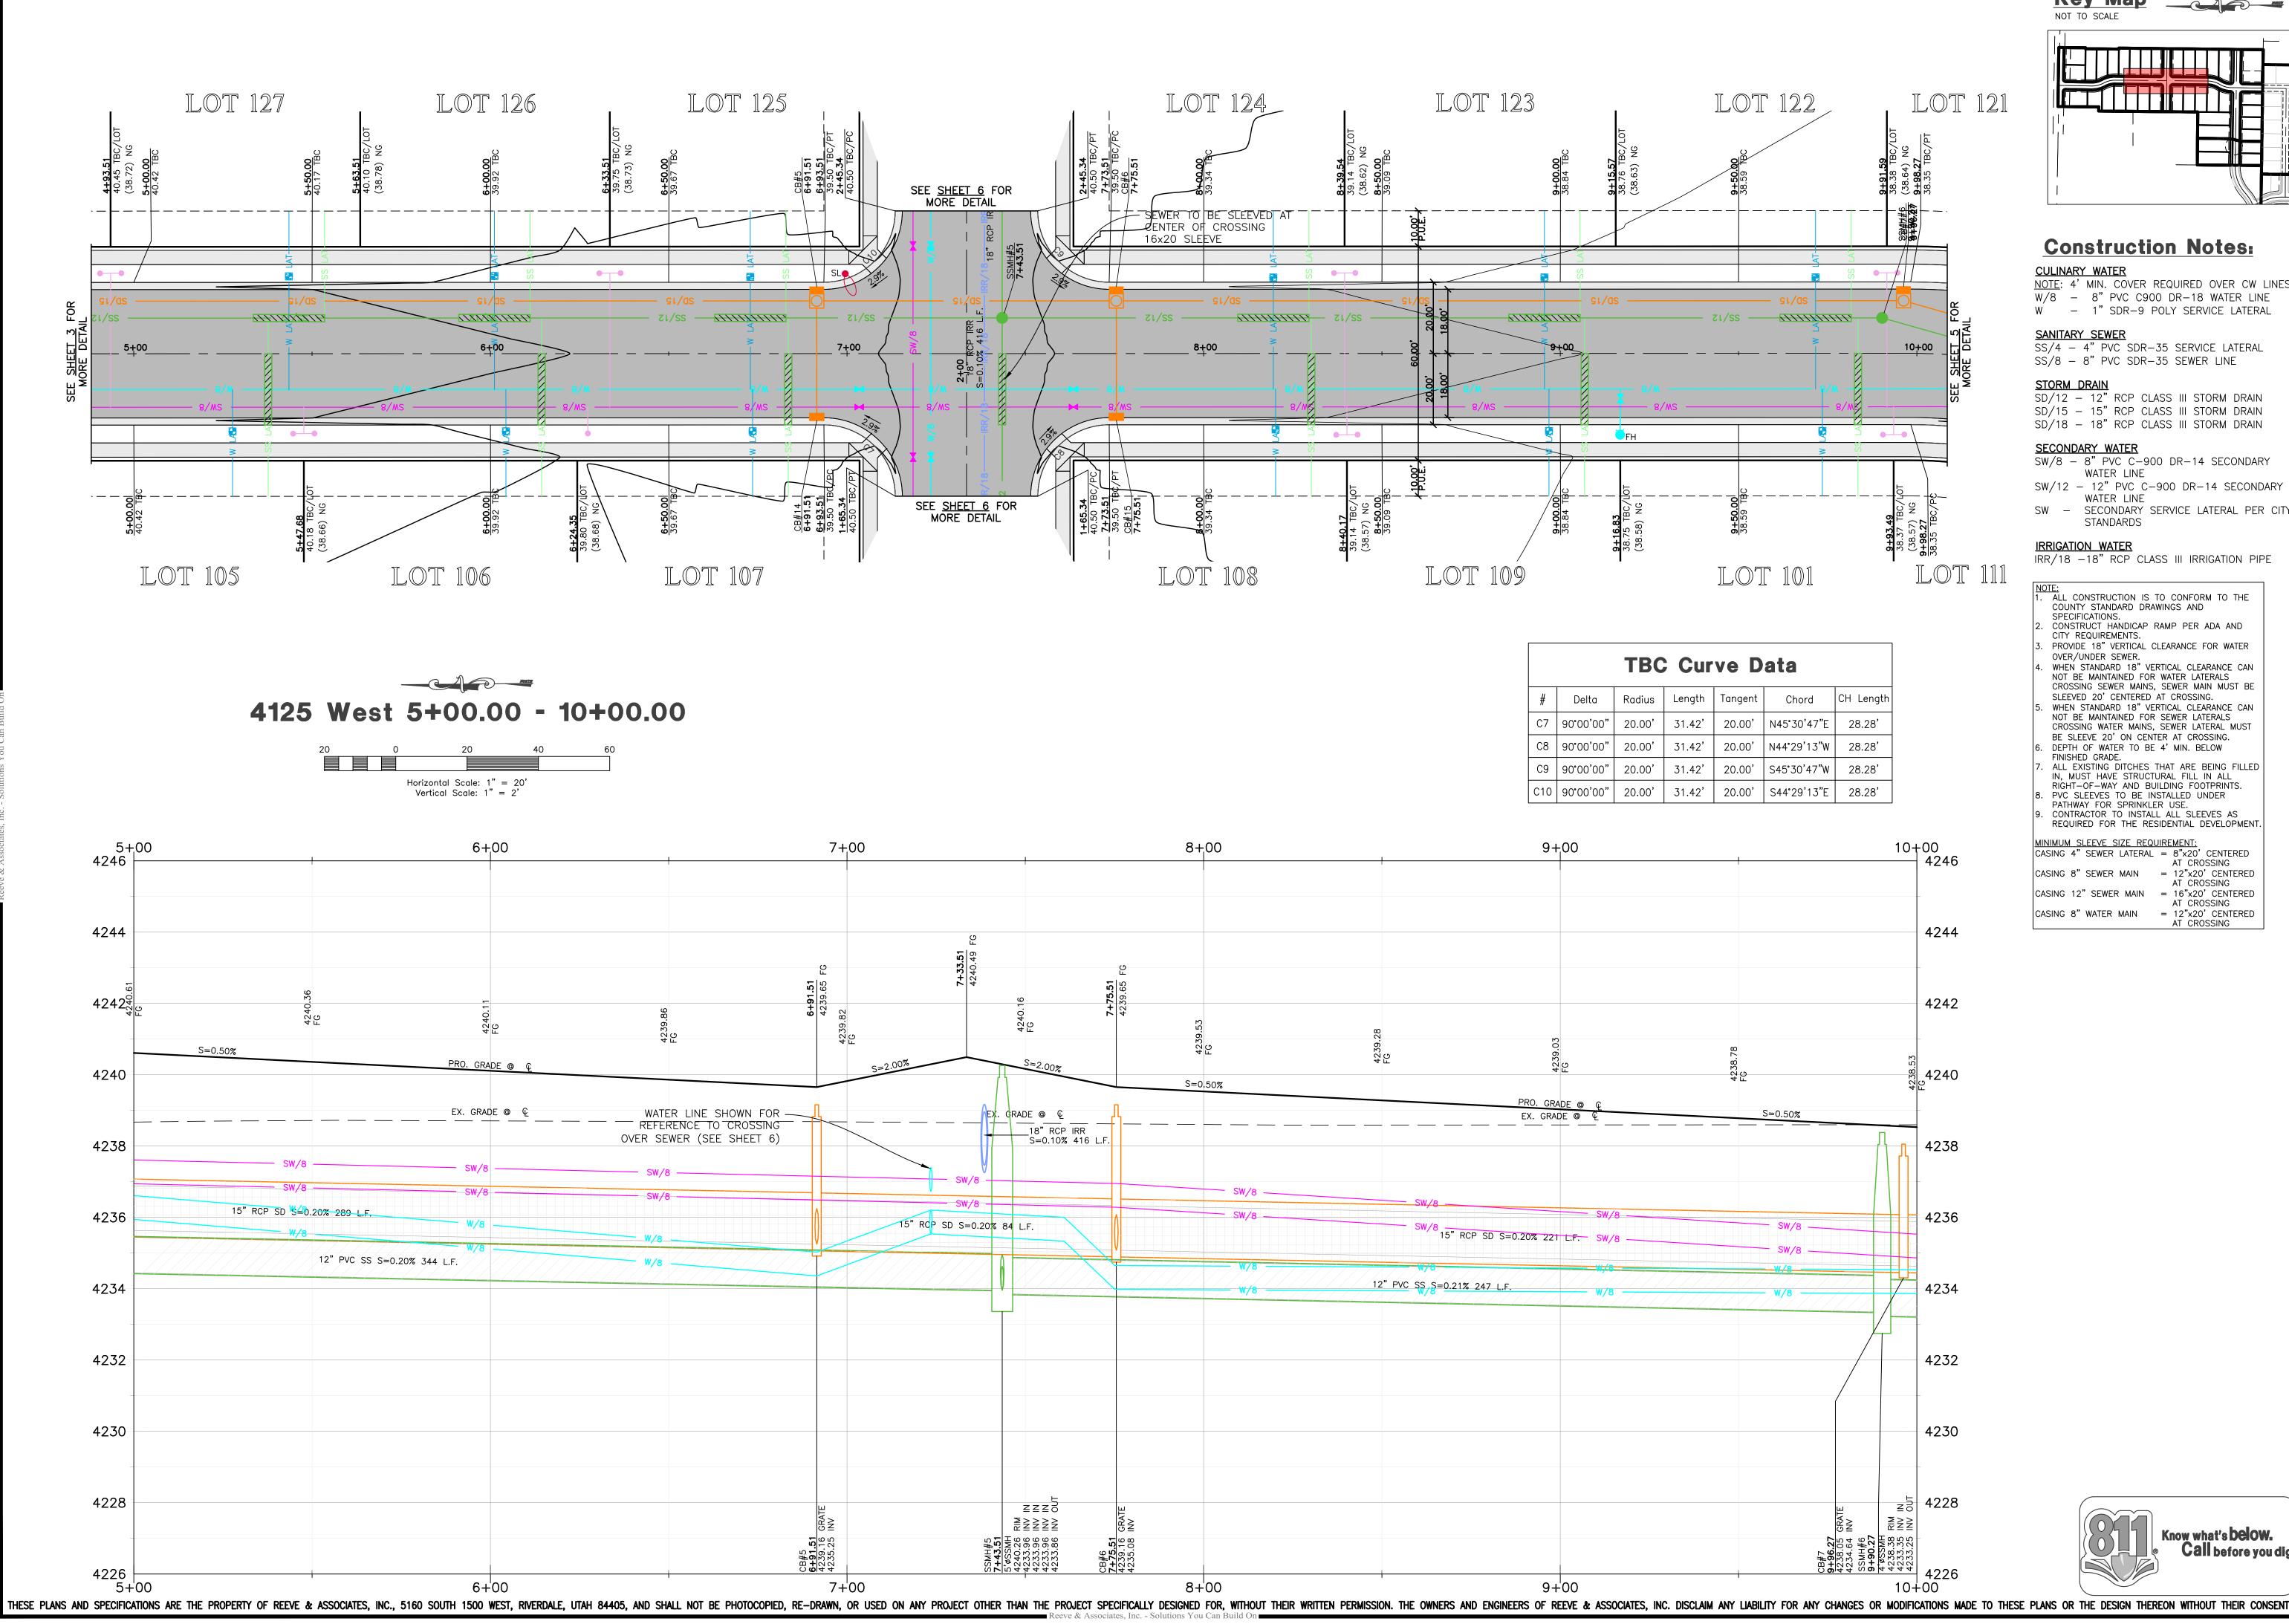

Reeve & Associates, Inc. - Solutions You Can Build On

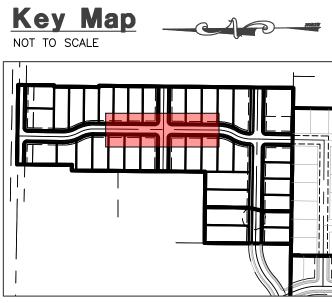

Construction Notes:

CULINARY WATER
NOTE: 4' MIN. COVER REQUIRED OVER CW LINES W/8 - 8" PVC C900 DR-18 WATER LINE W - 1" SDR-9 POLY SERVICE LATERAL

SS/4 - 4" PVC SDR-35 SERVICE LATERAL SS/8 - 8" PVC SDR-35 SEWER LINE

SD/12 - 12" RCP CLASS III STORM DRAIN SD/15 - 15" RCP CLASS III STORM DRAIN SD/18 - 18" RCP CLASS III STORM DRAIN

SW/8 - 8" PVC C-900 DR-14 SECONDARY WATER LINE

SW/12 - 12" PVC C-900 DR-14 SECONDARY SW - SECONDARY SERVICE LATERAL PER CITY STANDARDS

IRRIGATION WATER IRR/18 -18" RCP CLASS III IRRIGATION PIPE

- NOTE:

 1. ALL CONSTRUCTION IS TO CONFORM TO THE COUNTY STANDARD DRAWINGS AND SPECIFICATIONS. CONSTRUCT HANDICAP RAMP PER ADA AND CITY REQUIREMENTS. PROVIDE 18" VERTICAL CLEARANCE FOR WATER
- OVER/UNDER SEWER.

 WHEN STANDARD 18" VERTICAL CLEARANCE CAN NOT BE MAINTAINED FOR WATER LATERALS CROSSING SEWER MAINS, SEWER MAIN MUST BE SLEEVED 20' CENTERED AT CROSSING. WHEN STANDARD 18" VERTICAL CLEARANCE CAN NOT BE MAINTAINED FOR SEWER LATERALS CROSSING WATER MAINS, SEWER LATERAL MUST BE SLEEVE 20' ON CENTER AT CROSSING. DEPTH OF WATER TO BE 4' MIN. BELOW
- INISHED GRADE.

 ALL EXISTING DITCHES THAT ARE BEING FILLED IN, MUST HAVE STRUCTURAL FILL IN ALL RIGHT-OF-WAY AND BUILDING FOOTPRINTS. PVC SLEEVES TO BE INSTALLED UNDER
- PATHWAY FOR SPRINKLER USE.

 CONTRACTOR TO INSTALL ALL SLEEVES AS REQUIRED FOR THE RESIDENTIAL DEVELOPMENT.

MINIMUM SLEEVE SIZE REQUIREMENT: CASING 4" SEWER LATERAL = 8"x20' CENTERED

= 12"x20' CENTERED AT CROSSING CASING 12" SEWER MAIN = 16"x20' CENTERED AT CROSSING CASING 8" WATER MAIN = 12"x20' CENTERED

AT CROSSING


Know what's **below.**© Call before you dig.





4



Project Info. <u>J. NATE REEVE, P.E</u> Drafter: N. FICKLIN |Begin Date: ANSELMI ACRES SUBDIVISION Number: <u>7152-19</u>

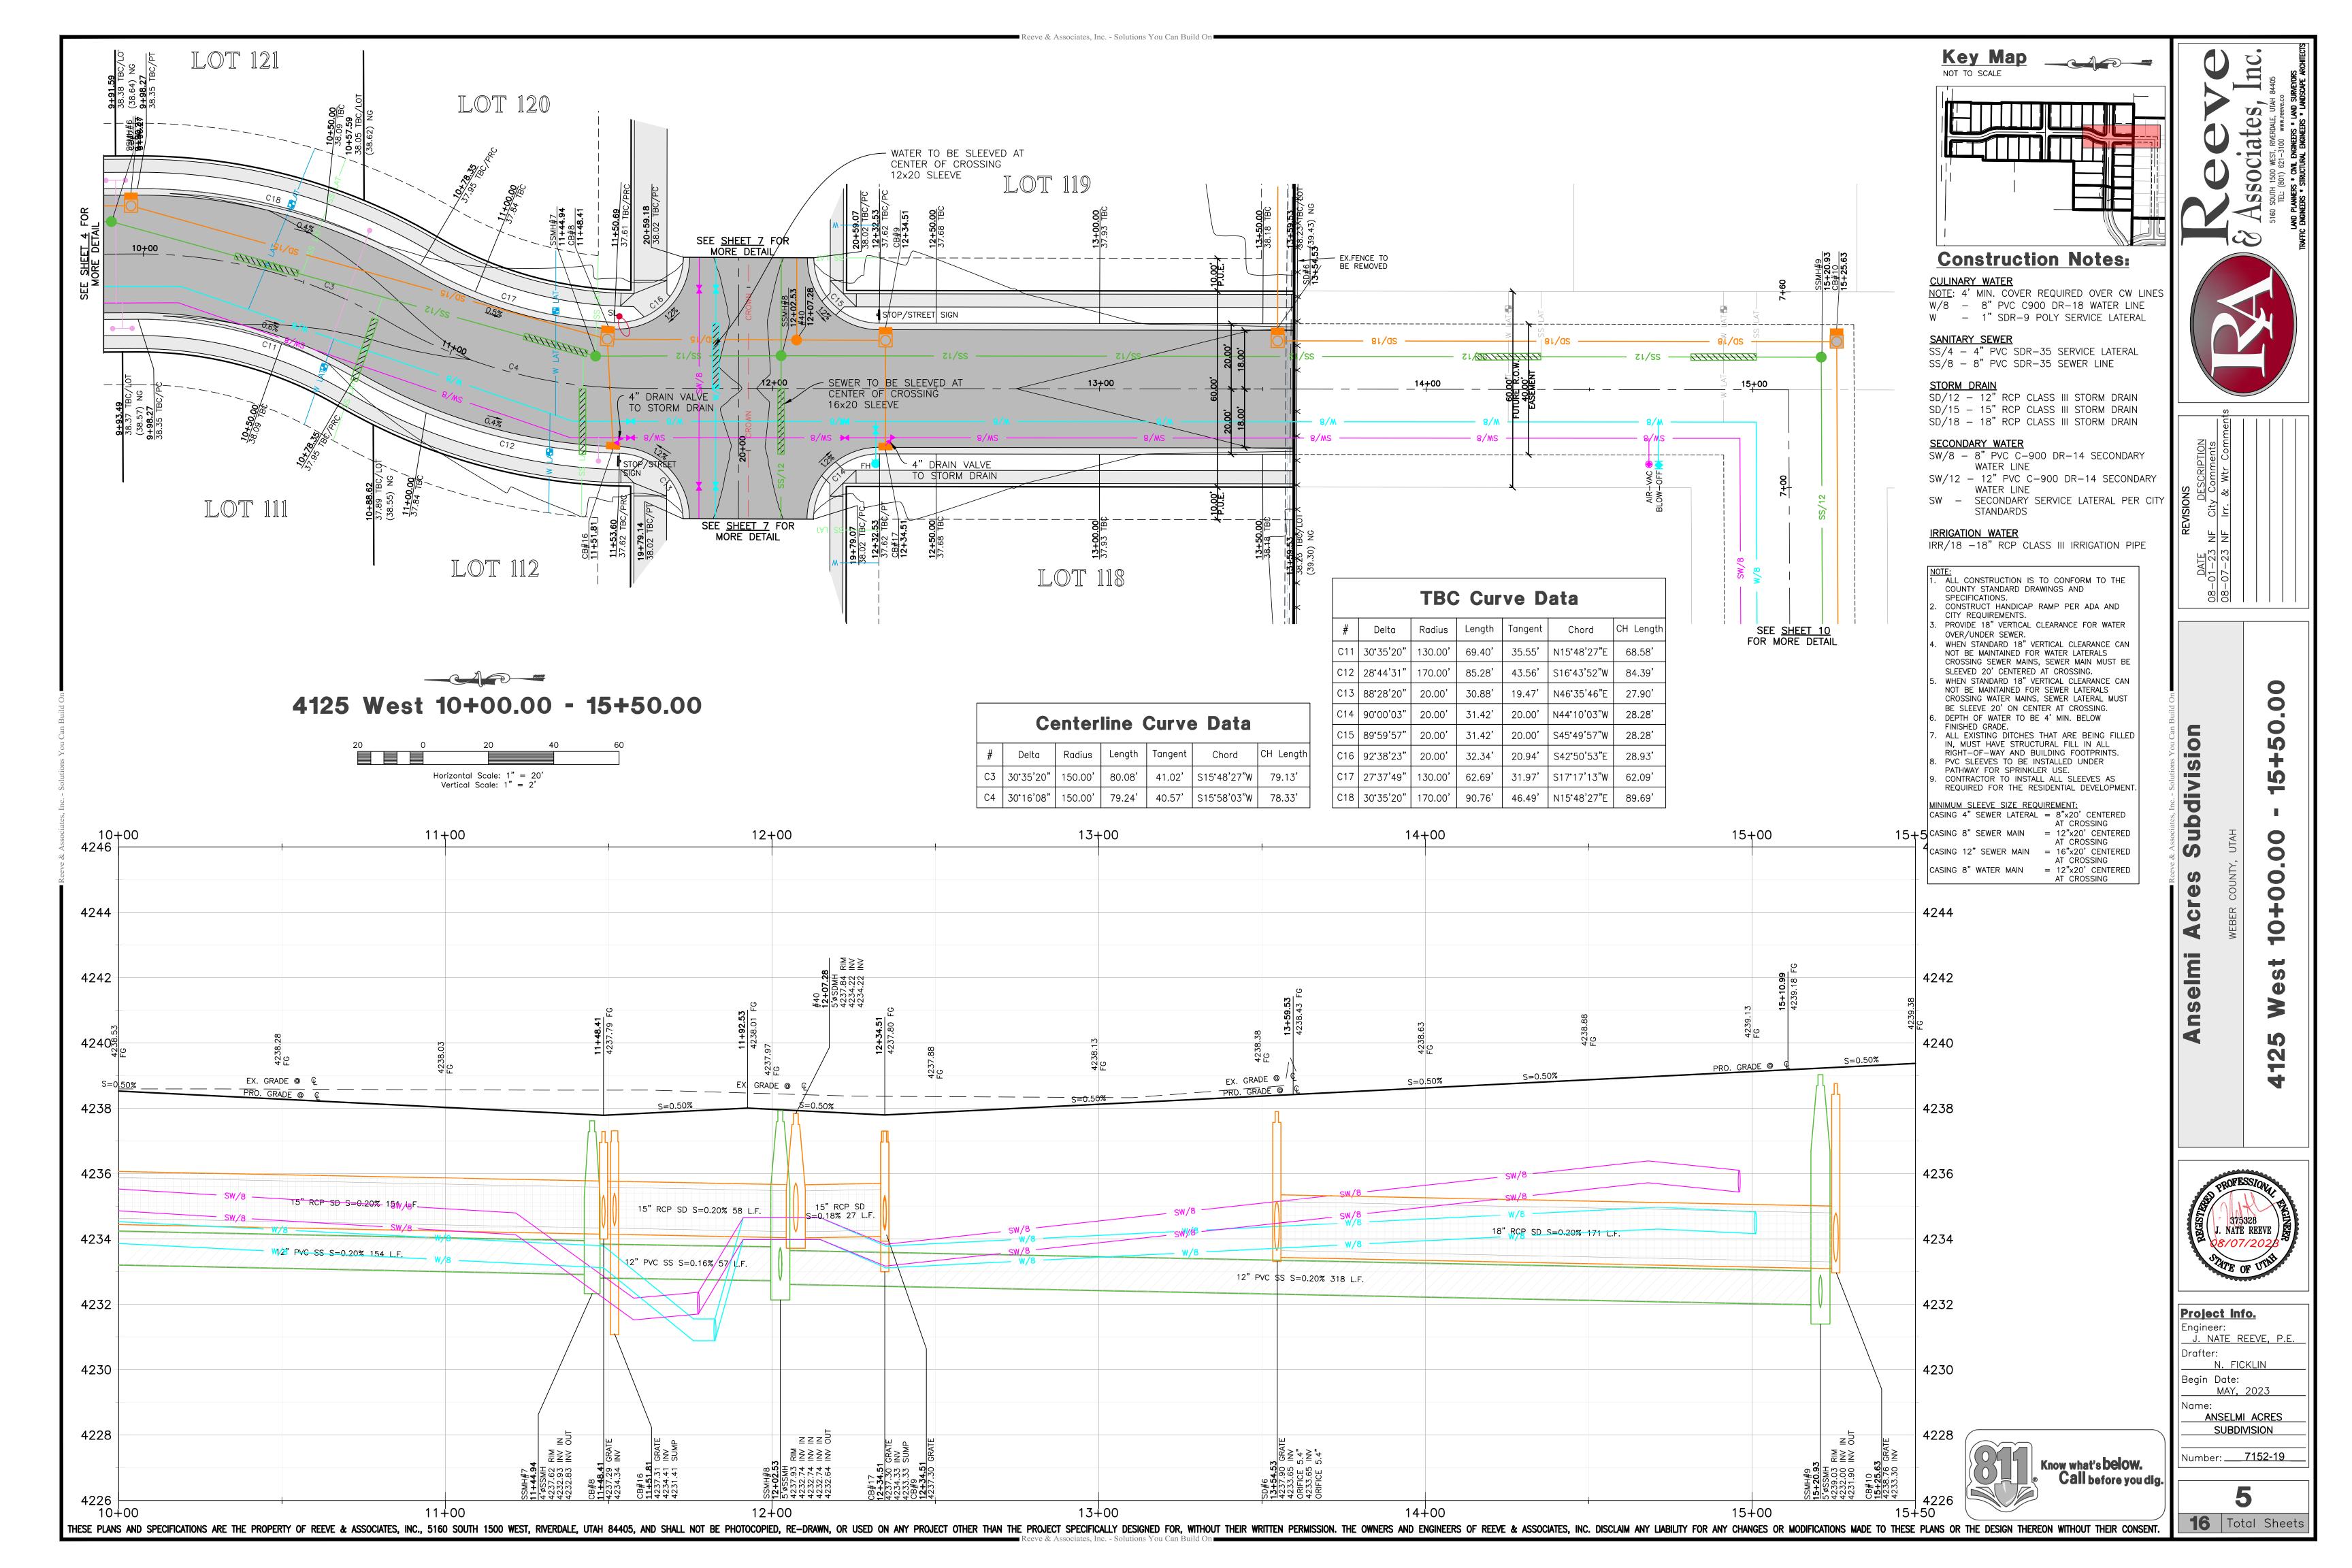

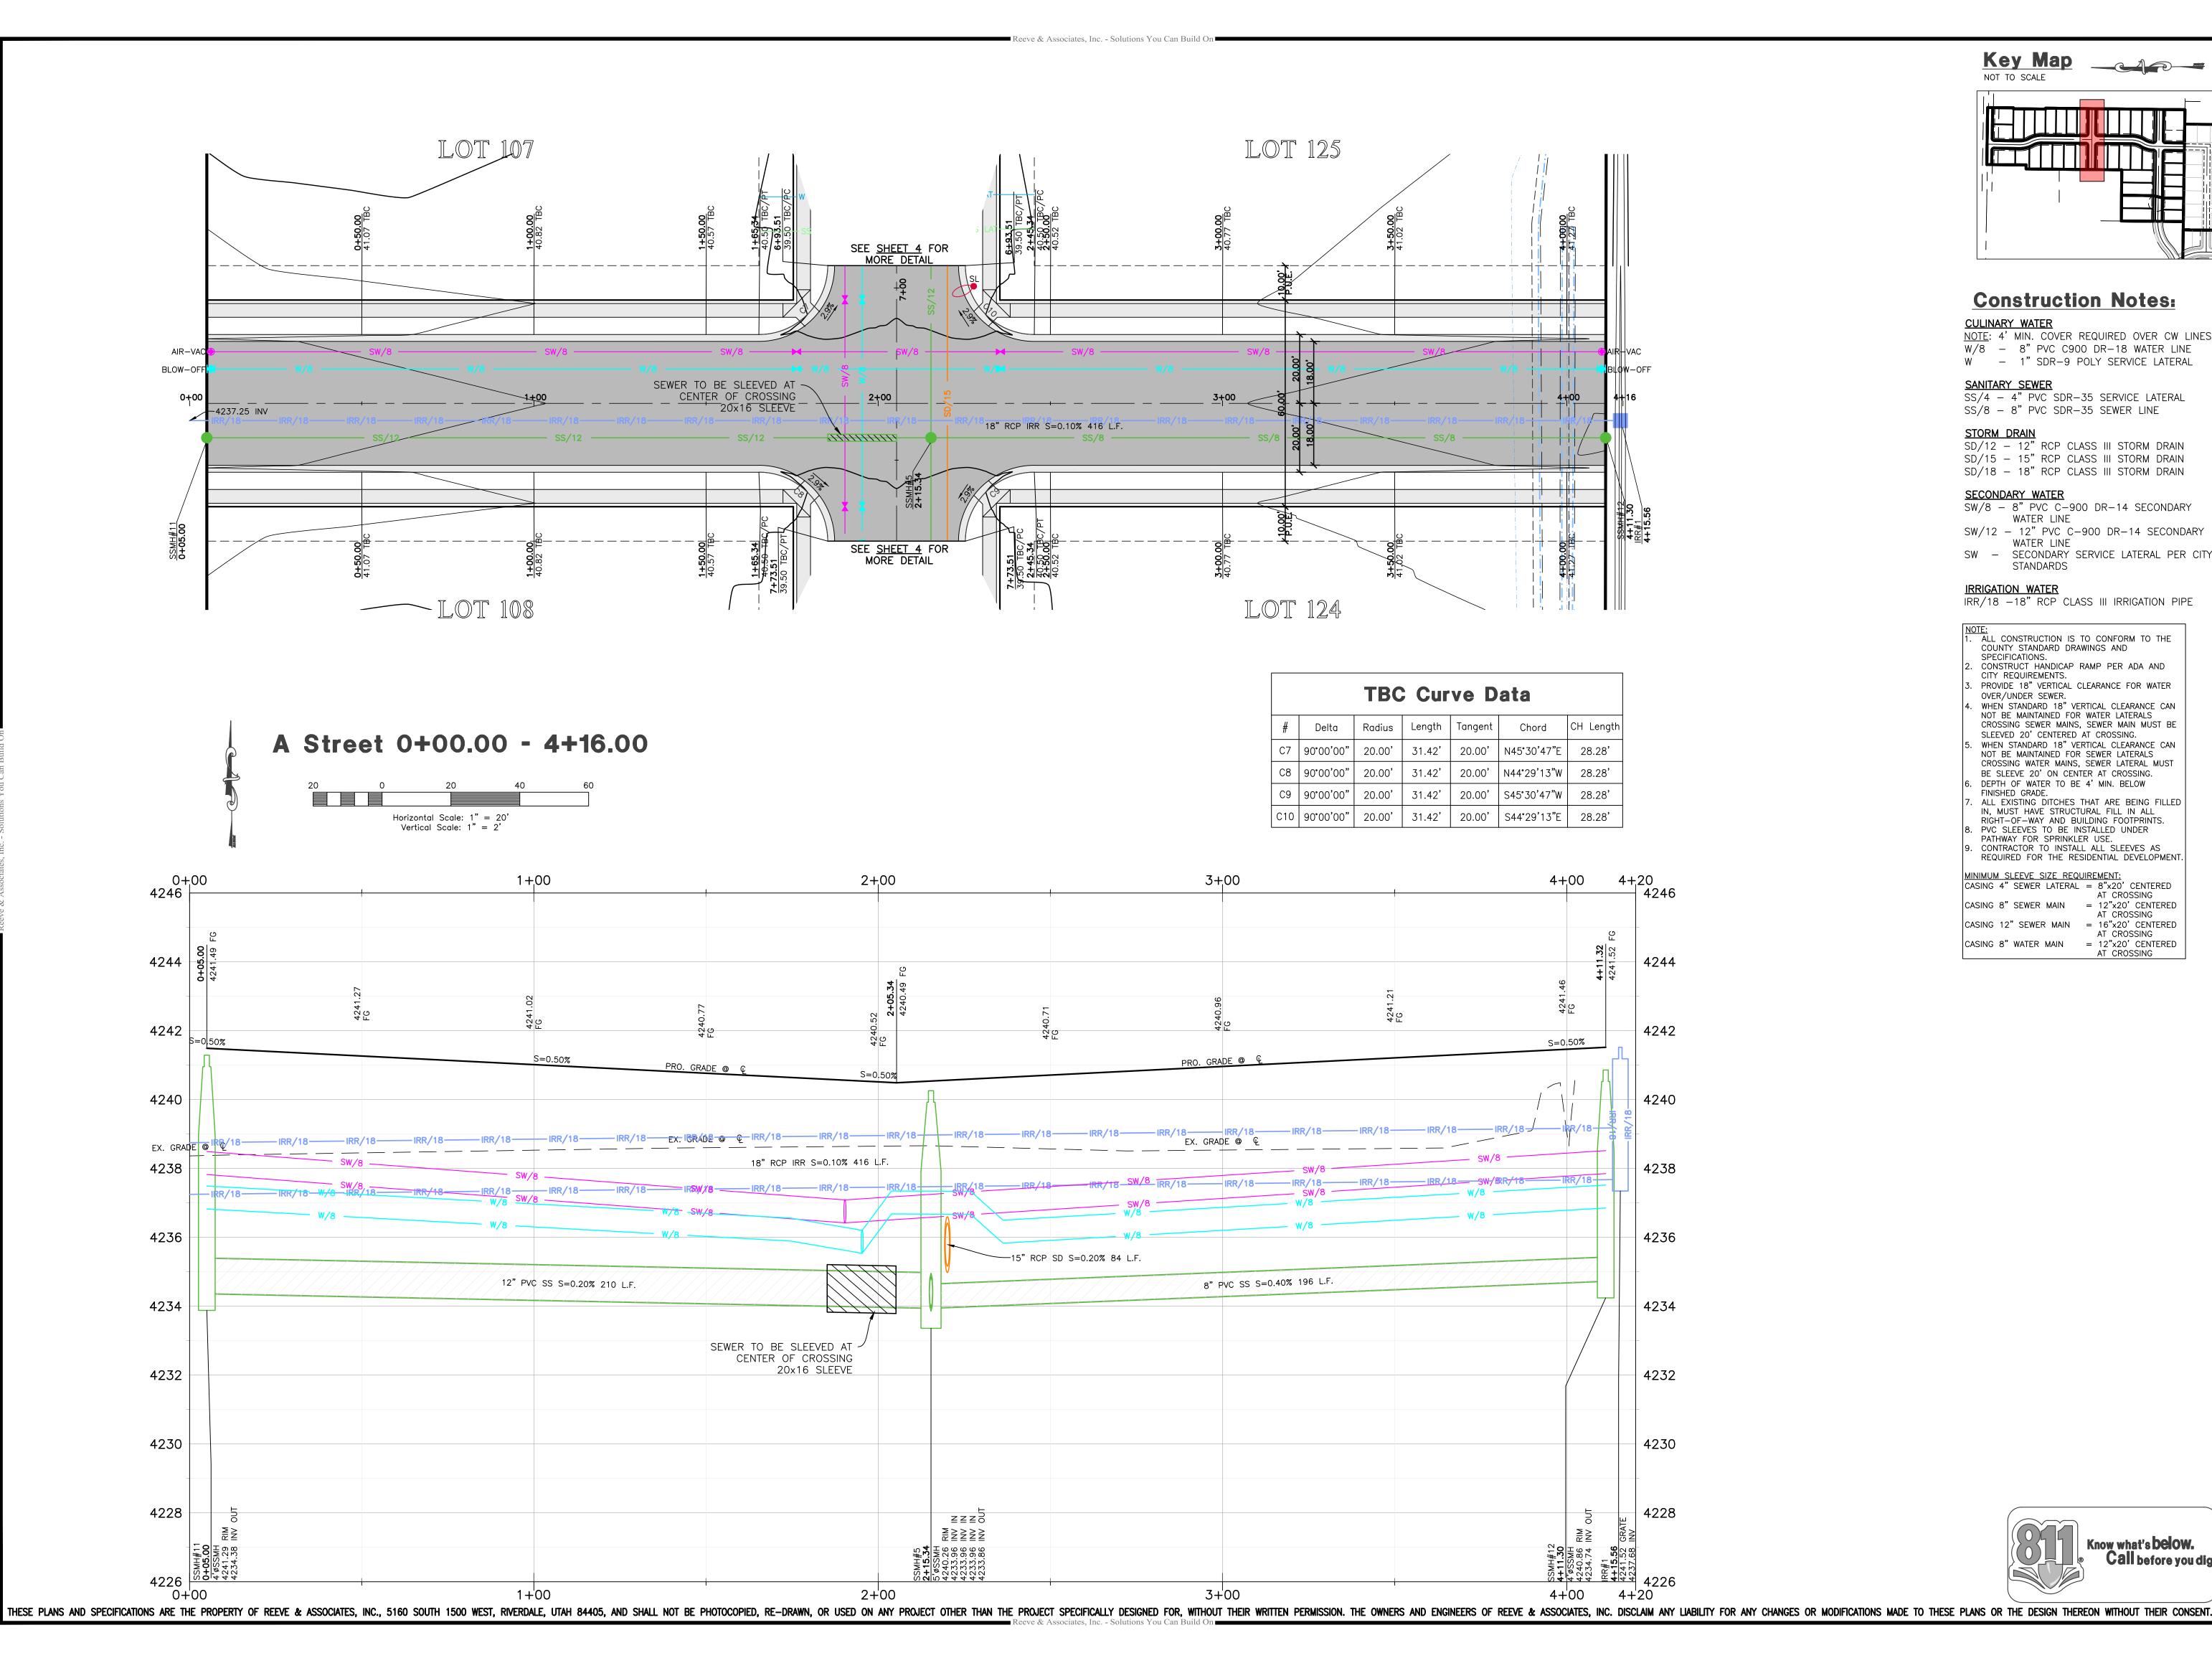

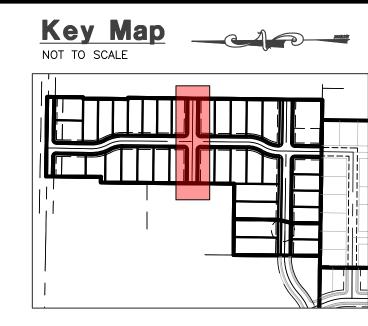

Construction Notes:

<u>CULINARY WATER</u> <u>NOTE</u>: 4' MIN. COVER REQUIRED OVER CW LINES W/8 - 8" PVC C900 DR-18 WATER LINE W - 1" SDR-9 POLY SERVICE LATERAL

SANITARY SEWER

SS/4 - 4" PVC SDR-35 SERVICE LATERAL SS/8 - 8" PVC SDR-35 SEWER LINE

STORM DRAIN

SD/12 - 12" RCP CLASS III STORM DRAIN SD/15 - 15" RCP CLASS III STORM DRAIN SD/18 - 18" RCP CLASS III STORM DRAIN

SECONDARY WATER

SW/8 - 8" PVC C-900 DR-14 SECONDARY WATER LINE

SW/12 - 12" PVC C-900 DR-14 SECONDARY SW - SECONDARY SERVICE LATERAL PER CITY STANDARDS

IRRIGATION WATER

IRR/18 -18" RCP CLASS III IRRIGATION PIPE

- NOTE:

 1. ALL CONSTRUCTION IS TO CONFORM TO THE COUNTY STANDARD DRAWINGS AND SPECIFICATIONS. CONSTRUCT HANDICAP RAMP PER ADA AND CITY REQUIREMENTS. PROVIDE 18" VERTICAL CLEARANCE FOR WATER
- OVER/UNDER SEWER. WHEN STANDARD 18" VERTICAL CLEARANCE CAN NOT BE MAINTAINED FOR WATER LATERALS CROSSING SEWER MAINS, SEWER MAIN MUST BE SLEEVED 20' CENTERED AT CROSSING. WHEN STANDARD 18" VERTICAL CLEARANCE CAN NOT BE MAINTAINED FOR SEWER LATERALS
- CROSSING WATER MAINS, SEWER LATERAL MUST BE SLEEVE 20' ON CENTER AT CROSSING. DEPTH OF WATER TO BE 4' MIN. BELOW FINISHED GRADE. ALL EXISTING DITCHES THAT ARE BEING FILLED IN, MUST HAVE STRUCTURAL FILL IN ALL
- RIGHT-OF-WAY AND BUILDING FOOTPRINTS. PVC SLEEVES TO BE INSTALLED UNDER PATHWAY FOR SPRINKLER USE. CONTRACTOR TO INSTALL ALL SLEEVES AS REQUIRED FOR THE RESIDENTIAL DEVELOPMENT.


MINIMUM SLEEVE SIZE REQUIREMENT:
CASING 4" SEWER LATERAL = 8"x20" CENTERED = 12"x20' CENTERED AT CROSSING CASING 8" SEWER MAIN CASING 12" SEWER MAIN = 16"x20' CENTERED AT CROSSING CASING 8" WATER MAIN = 12"x20' CENTERED




0 0.00 0



Project Info.
Engineer: J. NATE REEVE, P.E.
U. NATE NEEVE, F.E.
Drafter:
N. FICKLIN
Begin Date: MAY, 2023
Name:
ANSELMI ACRES
SUBDIVISION
Number:7152-19

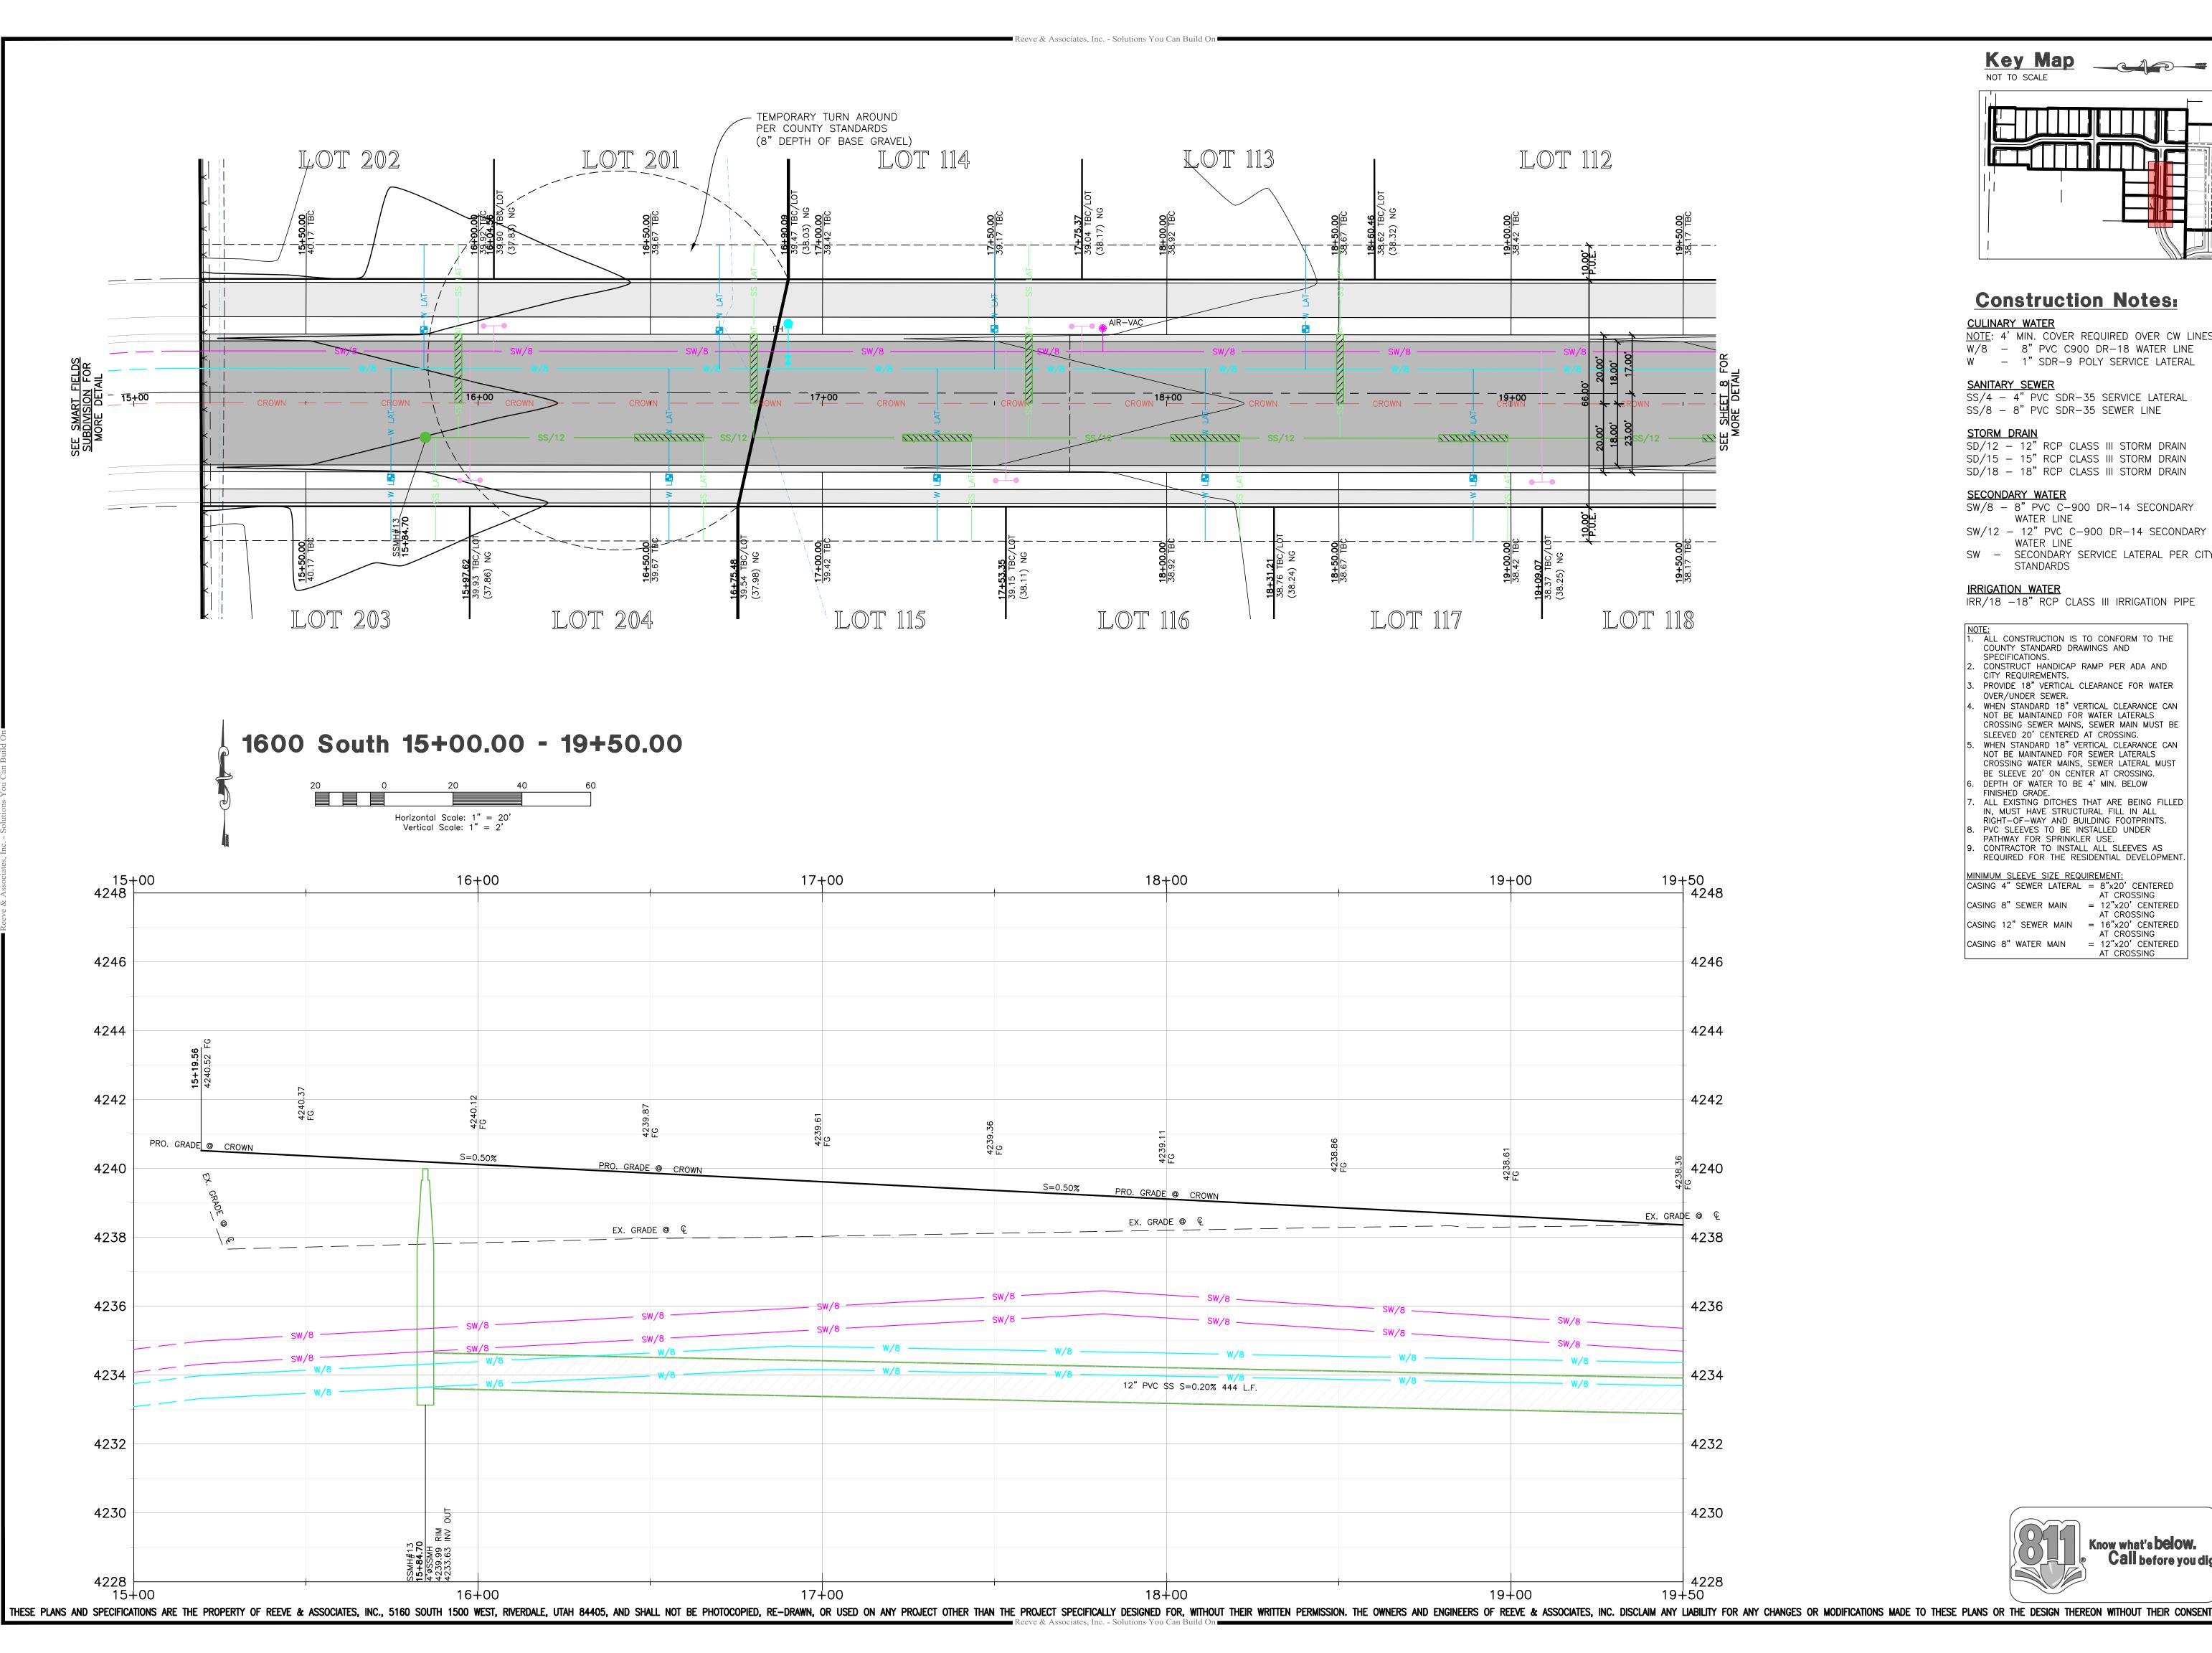

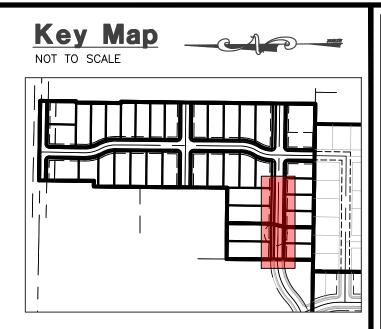

Construction Notes:

<u>CULINARY WATER</u> <u>NOTE</u>: 4' MIN. COVER REQUIRED OVER CW LINES W/8 - 8" PVC C900 DR-18 WATER LINE W - 1" SDR-9 POLY SERVICE LATERAL

SS/4 - 4" PVC SDR-35 SERVICE LATERAL SS/8 - 8" PVC SDR-35 SEWER LINE

STORM DRAIN

SD/12 - 12" RCP CLASS III STORM DRAIN SD/15 - 15" RCP CLASS III STORM DRAIN SD/18 - 18" RCP CLASS III STORM DRAIN

SECONDARY WATER

SW/8 - 8" PVC C-900 DR-14 SECONDARY WATER LINE

SW/12 - 12" PVC C-900 DR-14 SECONDARY SW - SECONDARY SERVICE LATERAL PER CITY STANDARDS

IRRIGATION WATER

IRR/18 -18" RCP CLASS III IRRIGATION PIPE

NOTE:

1. ALL CONSTRUCTION IS TO CONFORM TO THE COUNTY STANDARD DRAWINGS AND SPECIFICATIONS. CONSTRUCT HANDICAP RAMP PER ADA AND CITY REQUIREMENTS.

PROVIDE 18" VERTICAL CLEARANCE FOR WATER

OVER/UNDER SEWER. WHEN STANDARD 18" VERTICAL CLEARANCE CAN NOT BE MAINTAINED FOR WATER LATERALS CROSSING SEWER MAINS, SEWER MAIN MUST BE SLEEVED 20' CENTERED AT CROSSING. WHEN STANDARD 18" VERTICAL CLEARANCE CAN NOT BE MAINTAINED FOR SEWER LATERALS CROSSING WATER MAINS, SEWER LATERAL MUST

BE SLEEVE 20' ON CENTER AT CROSSING.

- DEPTH OF WATER TO BE 4' MIN. BELOW FINISHED GRADE. ALL EXISTING DITCHES THAT ARE BEING FILLED IN, MUST HAVE STRUCTURAL FILL IN ALL RIGHT-OF-WAY AND BUILDING FOOTPRINTS.
- PVC SLEEVES TO BE INSTALLED UNDER PATHWAY FOR SPRINKLER USE. CONTRACTOR TO INSTALL ALL SLEEVES AS REQUIRED FOR THE RESIDENTIAL DEVELOPMENT.

MINIMUM SLEEVE SIZE REQUIREMENT:
CASING 4" SEWER LATERAL = 8"x20' CENTERED = 12"x20' CENTERED AT CROSSING CASING 12" SEWER MAIN = 16"x20' CENTERED AT CROSSING = 12"x20' CENTERED AT CROSSING




0 0 0

0




Project Info. |Begin Date: ANSELMI ACRES SUBDIVISION Number: <u>7152-19</u>


Know what's **below.**© Call before you dig.

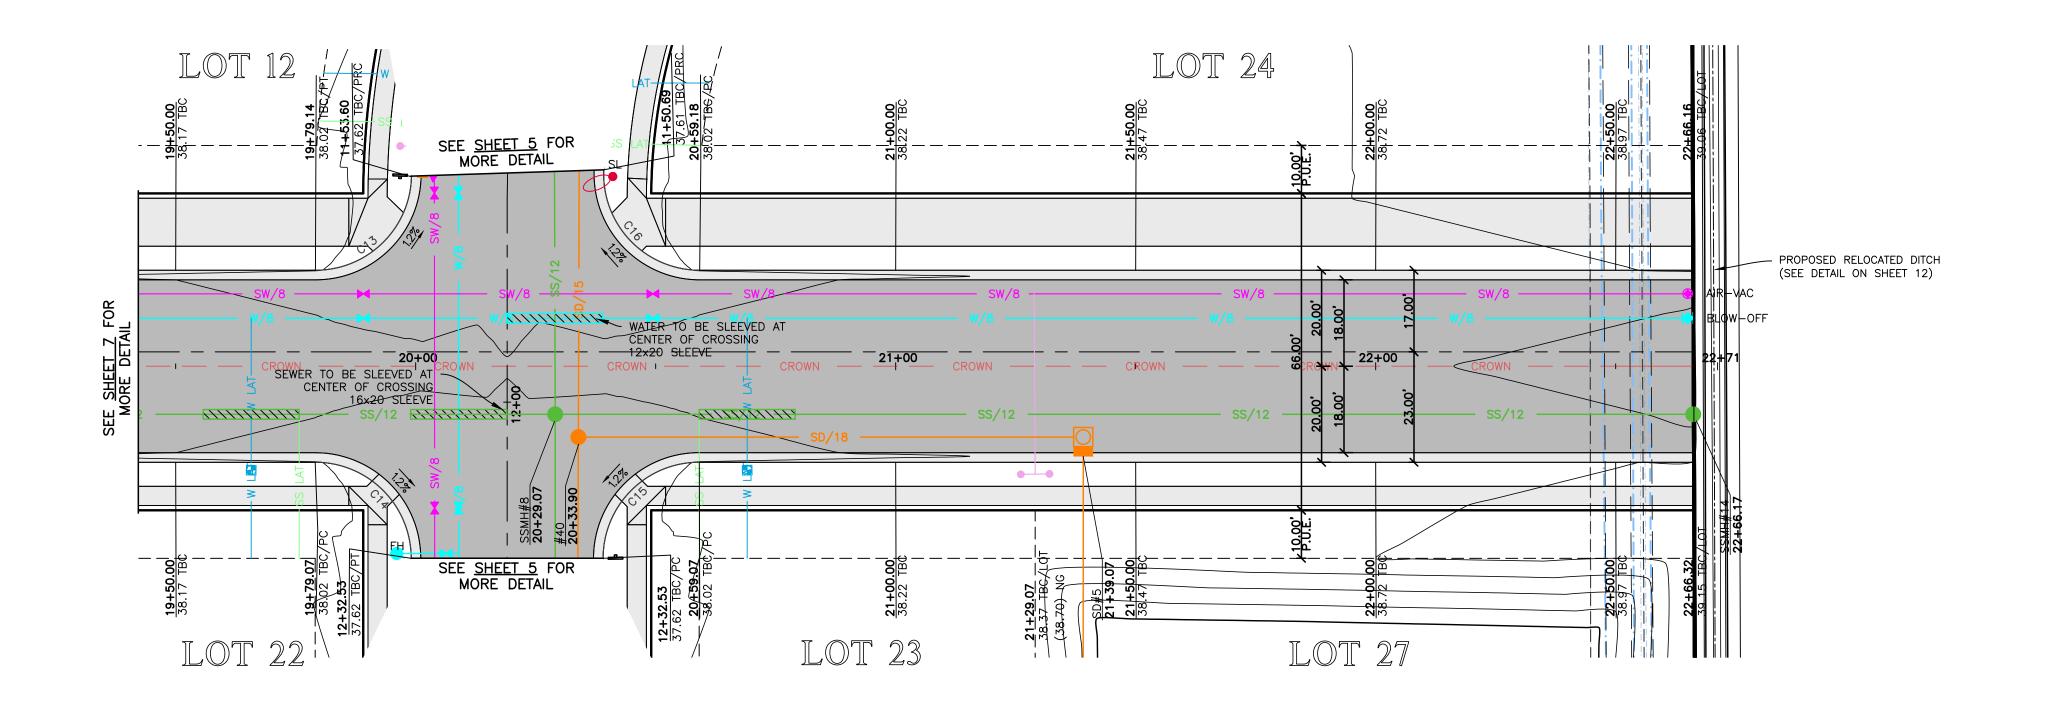


Reeve & Associates, Inc. - Solutions You Can Build On

1600 South 19+50.00 - 22+71.00

 

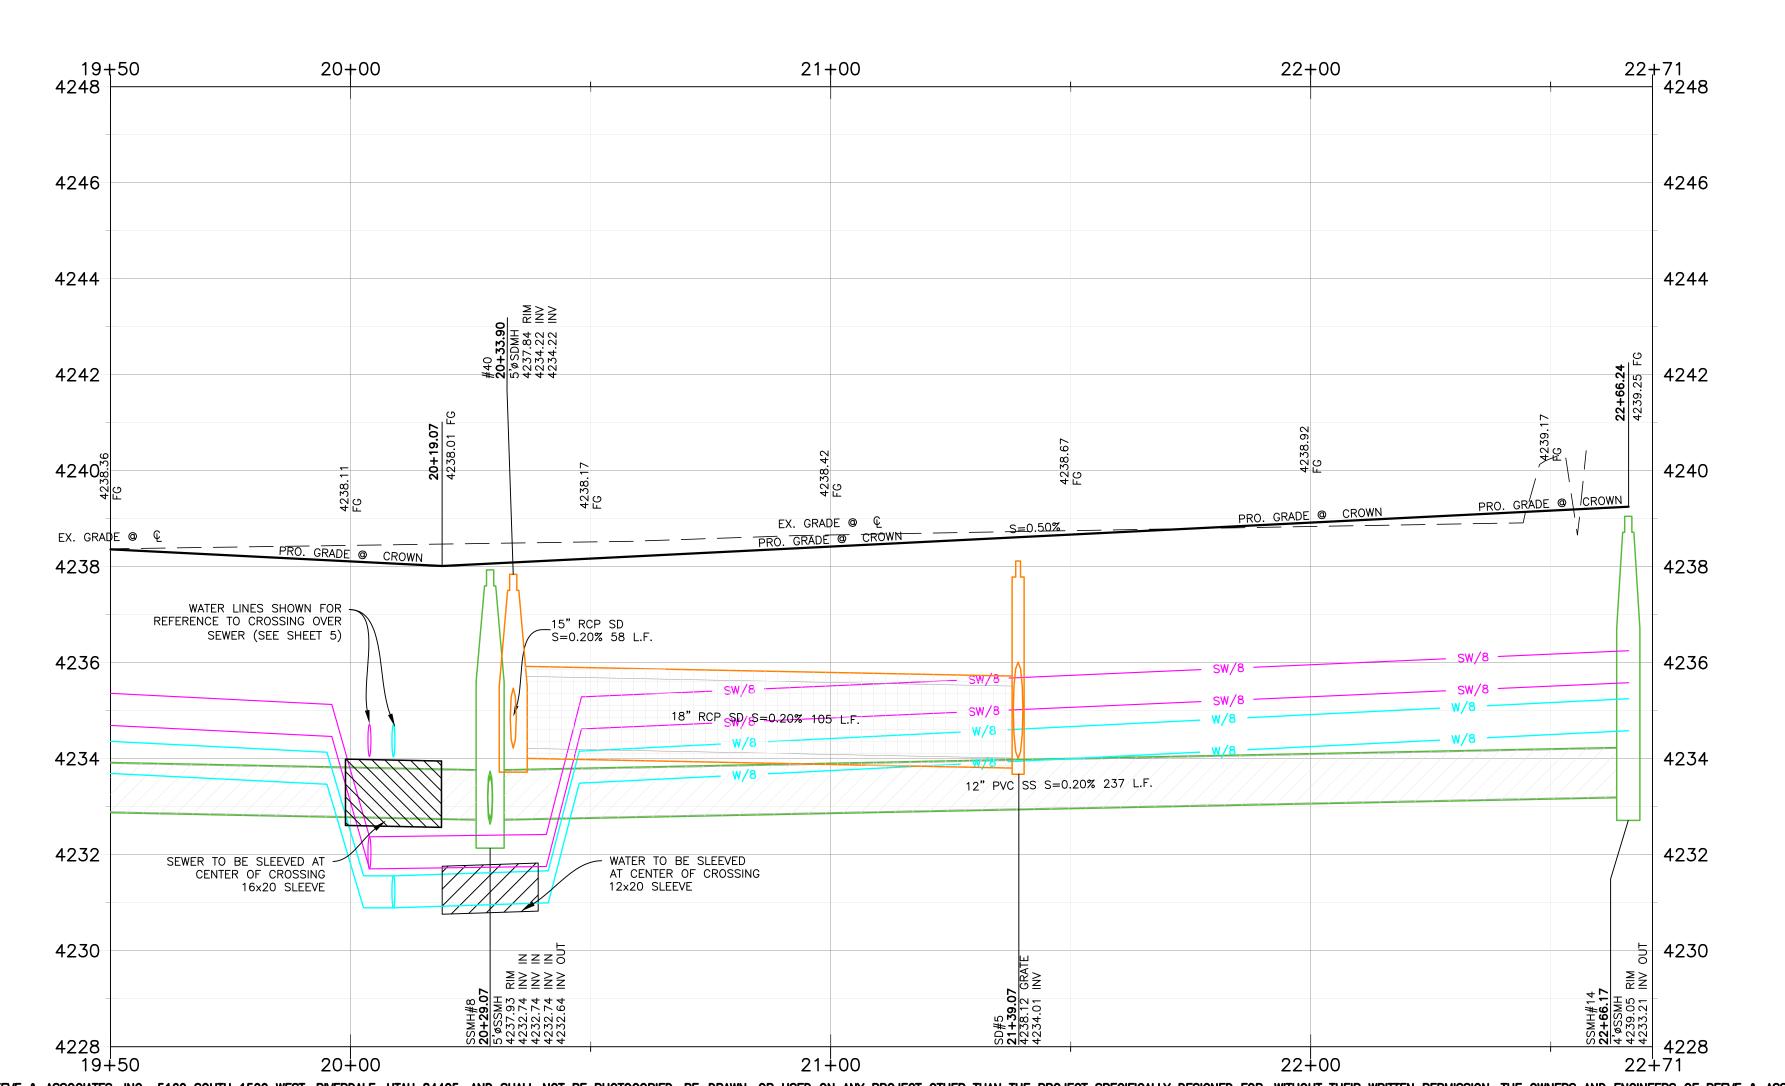

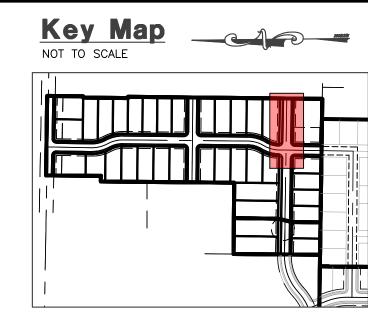

Construction Notes:

CULINARY WATER

NOTE: 4' MIN. COVER REQUIRED OVER CW LINES
W/8 - 8" PVC C900 DR-18 WATER LINE
W - 1" SDR-9 POLY SERVICE LATERAL

SANITARY SEWER

SS/4 - 4" PVC SDR-35 SERVICE LATERAL SS/8 - 8" PVC SDR-35 SEWER LINE

STORM DRAIN

SD/12 - 12" RCP CLASS III STORM DRAIN SD/15 - 15" RCP CLASS III STORM DRAIN SD/18 - 18" RCP CLASS III STORM DRAIN

SECONDARY WATER

SW/8 - 8" PVC C-900 DR-14 SECONDARY WATER LINE

SW/12 - 12" PVC C-900 DR-14 SECONDARY WATER LINE SW - SECONDARY SERVICE LATERAL PER CITY STANDARDS

IRRIGATION WATER

IRR/18 -18" RCP CLASS III IRRIGATION PIPE

- NOTE:

 1. ALL CONSTRUCTION IS TO CONFORM TO THE COUNTY STANDARD DRAWINGS AND SPECIFICATIONS.

 2. CONSTRUCT HANDICAP RAMP PER ADA AND CITY REQUIREMENTS.

 3. PROVIDE 18" VERTICAL CLEARANCE FOR WATER OVER/UNDER SEWER.

 4. WHEN STANDARD 18" VERTICAL CLEARANCE CAN
- NOT BE MAINTAINED FOR WATER LATERALS
 CROSSING SEWER MAINS, SEWER MAIN MUST BE
 SLEEVED 20' CENTERED AT CROSSING.

 5. WHEN STANDARD 18" VERTICAL CLEARANCE CAN
 NOT BE MAINTAINED FOR SEWER LATERALS
 CROSSING WATER MAINS, SEWER LATERAL MUST
 BE SLEEVE 20' ON CENTER AT CROSSING.

 6. DEPTH OF WATER TO BE 4' MIN. BELOW
 FINISHED GRADE.
- 7. ALL EXISTING DITCHES THAT ARE BEING FILLED IN, MUST HAVE STRUCTURAL FILL IN ALL RIGHT—OF—WAY AND BUILDING FOOTPRINTS.

 8. PVC SLEEVES TO BE INSTALLED UNDER
- PATHWAY FOR SPRINKLER USE.

 9. CONTRACTOR TO INSTALL ALL SLEEVES AS
 REQUIRED FOR THE RESIDENTIAL DEVELOPMENT.

MINIMUM SLEEVE SIZE REQUIREMENT: CASING 4" SEWER LATERAL = 8"x20' CENTERED

CASING	_	SEWEN		_	0 120	CLIVILINE
					AT CROS	SSING
CASING	8"	SEWER	MAIN	=	12"x20'	CENTER
					AT CROS	SSING
CASING	12	" SEWEF	R MAIN	=	16"x20'	CENTER
					AT CROS	SSING
CASING	8"	WATER	MAIN	=	12"x20'	CENTER

AT CROSSING



REVISIONS

DESCRIPTION

-23 NF City Comments

'-23 NF Irr. & Wtr Comments

0 - 22+71.00

0

0

0

WEBER COUNTY, UTAH

Anseimi Acres S




Project Info.
Engineer:
Drafter: N. FICKLIN
Begin Date: MAY, 2023
Name: ANSELMI ACRES
SUBDIVISION


Number: 7152-19

16 Total Sheets

Know what's **below.**Call before you dig.

THESE PLANS AND SPECIFICATIONS ARE THE PROPERTY OF REEVE & ASSOCIATES, INC., 5160 SOUTH 1500 WEST, RIVERDALE, UTAH 84405, AND SHALL NOT BE PHOTOCOPIED, RE-DRAWN, OR USED ON ANY PROJECT OTHER THAN THE PROJECT SPECIFICALLY DESIGNED FOR, WITHOUT THEIR CONSENT.

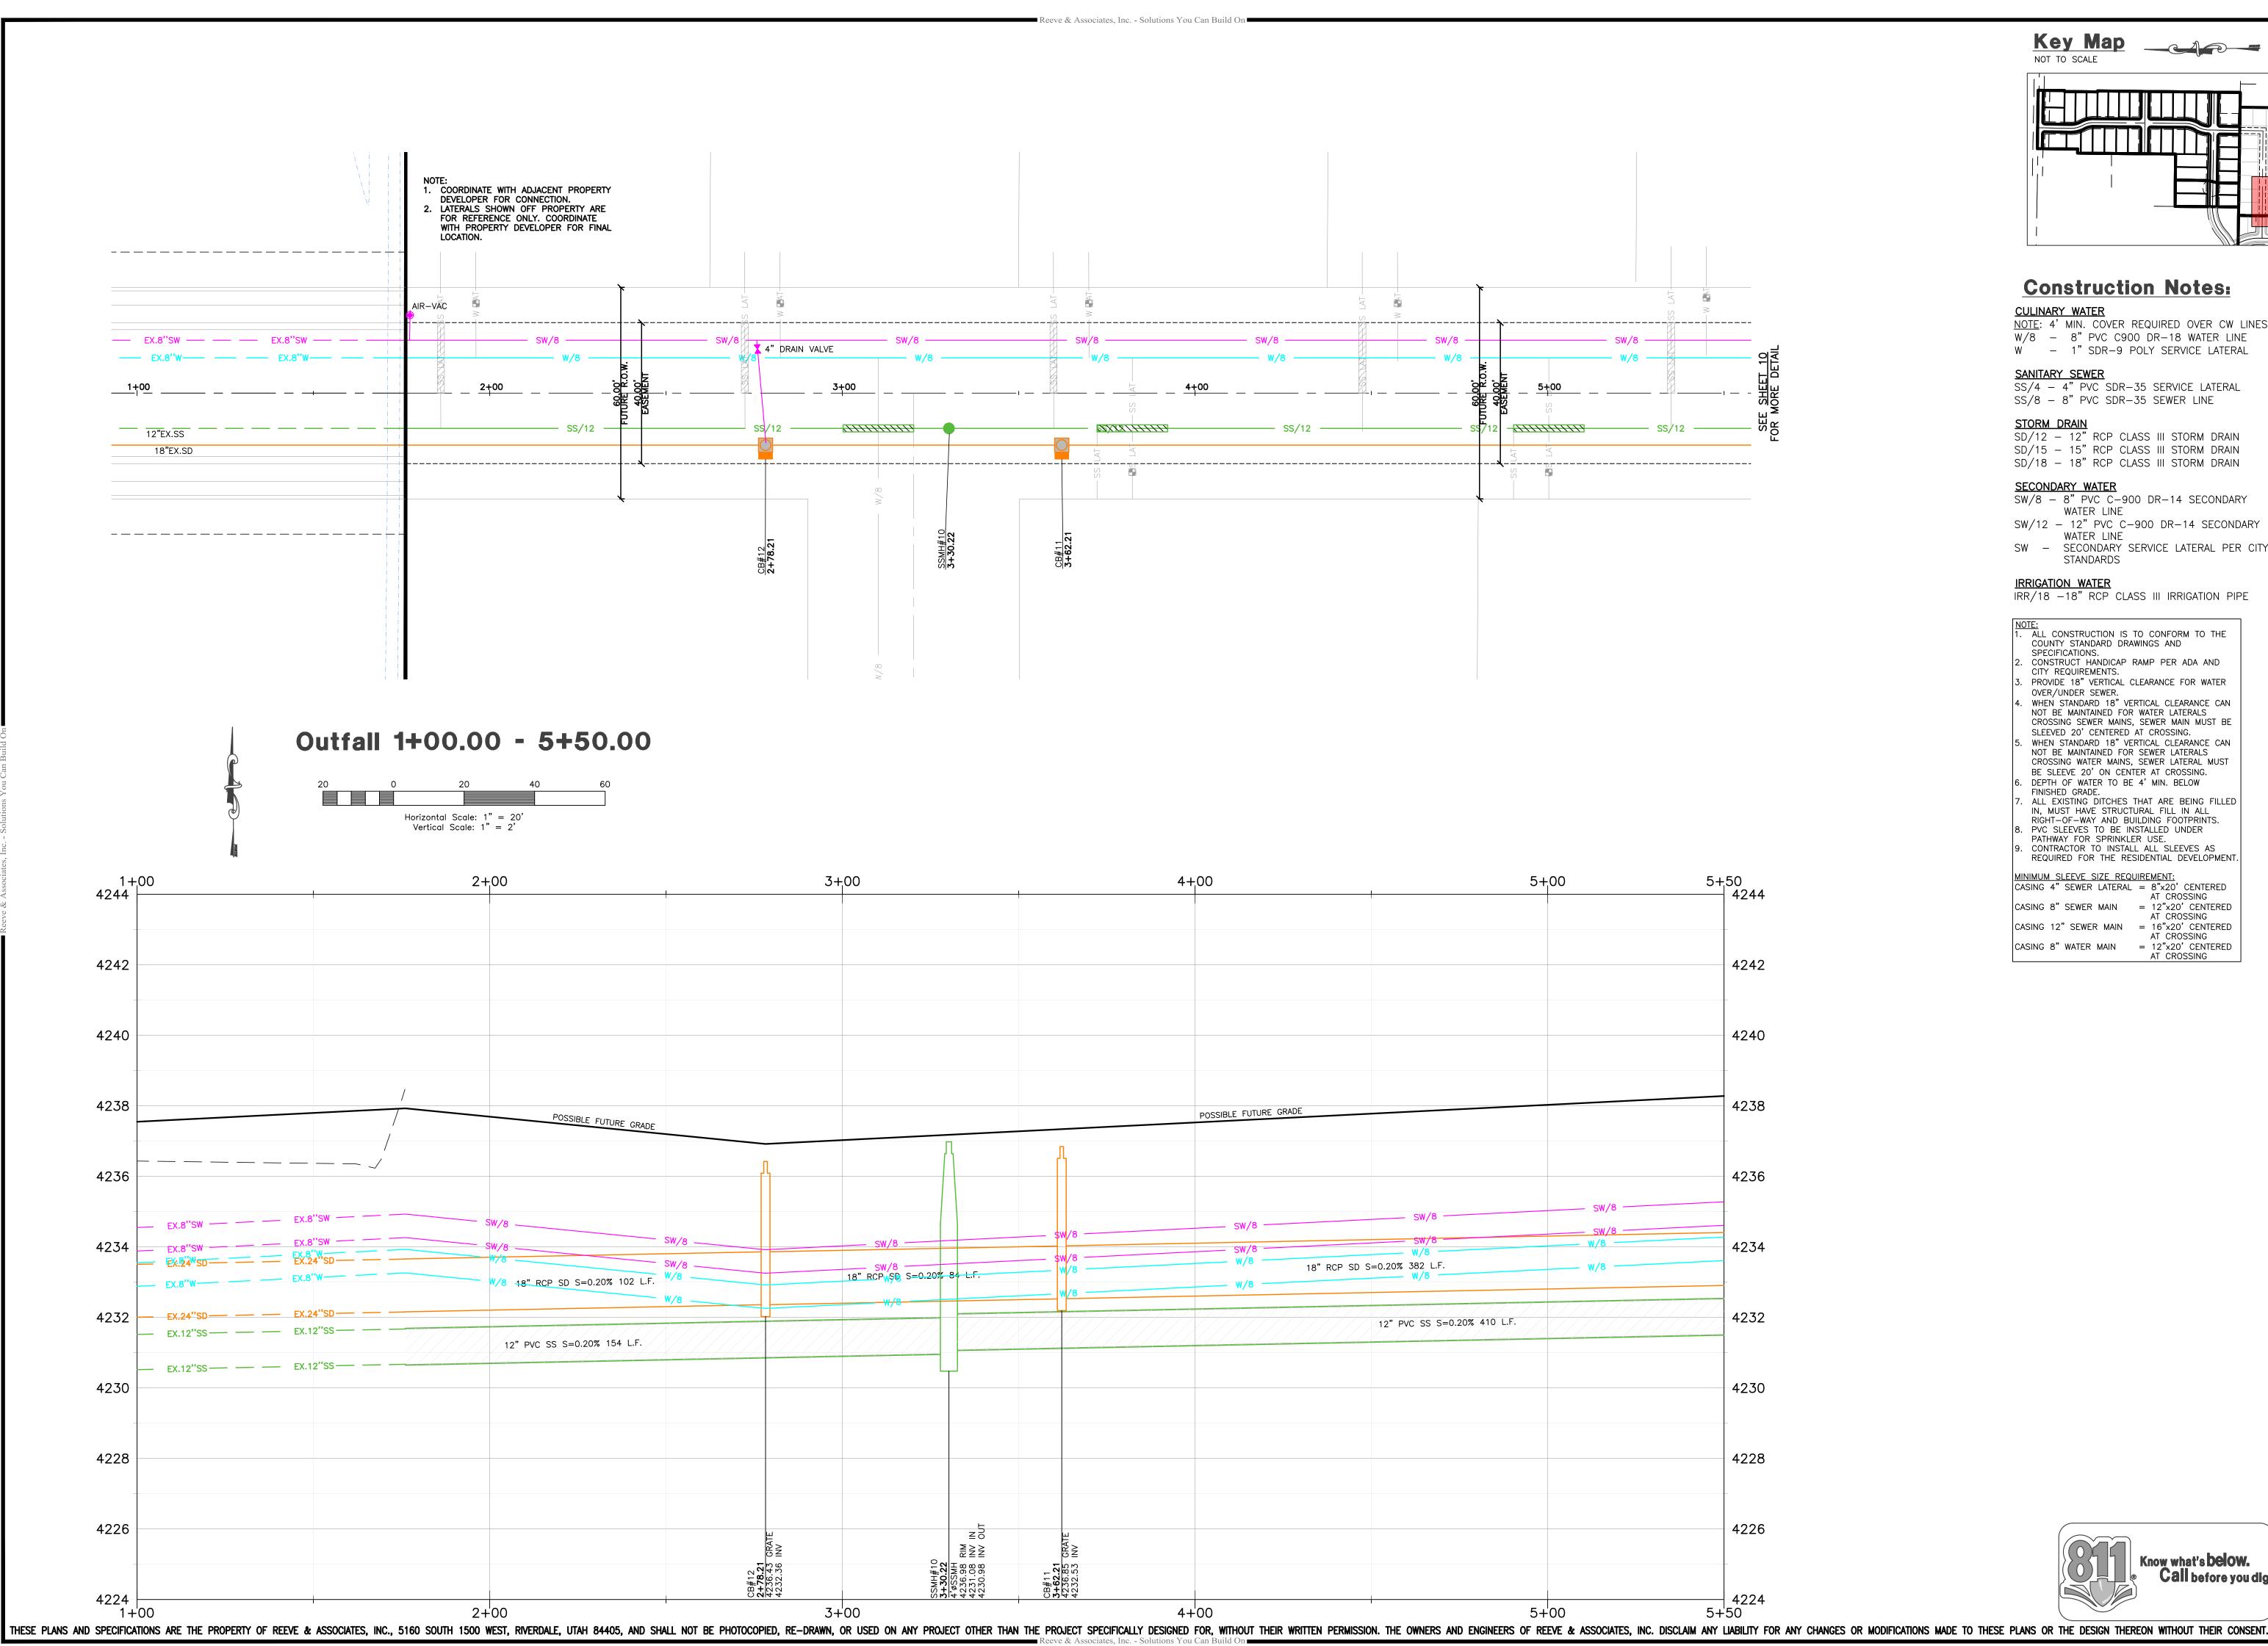

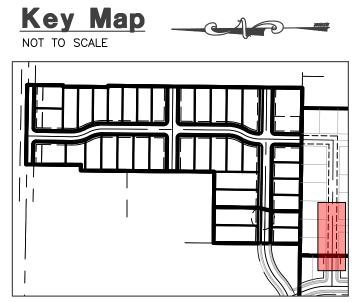

Construction Notes:

CULINARY WATER

NOTE: 4' MIN. COVER REQUIRED OVER CW LINES W/8 - 8" PVC C900 DR-18 WATER LINE W - 1" SDR-9 POLY SERVICE LATERAL

SS/4 - 4" PVC SDR-35 SERVICE LATERAL SS/8 - 8" PVC SDR-35 SEWER LINE

STORM DRAIN

SD/12 - 12" RCP CLASS III STORM DRAIN SD/15 - 15" RCP CLASS III STORM DRAIN SD/18 - 18" RCP CLASS III STORM DRAIN

SECONDARY WATER

SW/8 - 8" PVC C-900 DR-14 SECONDARY WATER LINE

SW/12 - 12" PVC C-900 DR-14 SECONDARY SW - SECONDARY SERVICE LATERAL PER CITY STANDARDS

IRRIGATION WATER

IRR/18 -18" RCP CLASS III IRRIGATION PIPE


1.	ALL CONSTRUCTION IS TO CONFORM TO
	COUNTY STANDARD DRAWINGS AND
	SPECIFICATIONS.
2.	CONSTRUCT HANDICAP RAMP PER ADA AN
	CITY REQUIREMENTS.
3.	PROVIDE 18" VERTICAL CLEARANCE FOR WATER
	OVER/UNDER SEWER.
4.	WHEN STANDARD 18" VERTICAL CLEARANCE
	NOT BE MAINTAINED FOR WATER LATERALS

- CROSSING SEWER MAINS, SEWER MAIN MUST BE SLEEVED 20' CENTERED AT CROSSING. WHEN STANDARD 18" VERTICAL CLEARANCE CAN NOT BE MAINTAINED FOR SEWER LATERALS CROSSING WATER MAINS, SEWER LATERAL MUST BE SLEEVE 20' ON CENTER AT CROSSING. DEPTH OF WATER TO BE 4' MIN. BELOW FINISHED GRADE.
- ALL EXISTING DITCHES THAT ARE BEING FILLED IN, MUST HAVE STRUCTURAL FILL IN ALL RIGHT-OF-WAY AND BUILDING FOOTPRINTS. PVC SLEEVES TO BE INSTALLED UNDER PATHWAY FOR SPRINKLER USE.
- CONTRACTOR TO INSTALL ALL SLEEVES AS REQUIRED FOR THE RESIDENTIAL DEVELOPMENT.

MINIMUM SLEEVE SIZE REQUIREMENT: CASING 4" SEWER LATERAL = 8"x20' CENTERED

CASING 8" SEWER MAIN = 12"x20' CENTERED AT CROSSING CASING 12" SEWER MAIN = 16"x20' CENTERED AT CROSSING CASING 8" WATER MAIN = 12"x20' CENTERED AT CROSSING


0.0

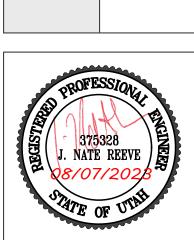

Project Info. <u>J. NATE REEVE, P.E</u> Drafter: Begin Date: ANSELMI ACRES SUBDIVISION

Number: <u>7152-19</u> **16** Total Sheets

Know what's **below.**© Call before you dig.

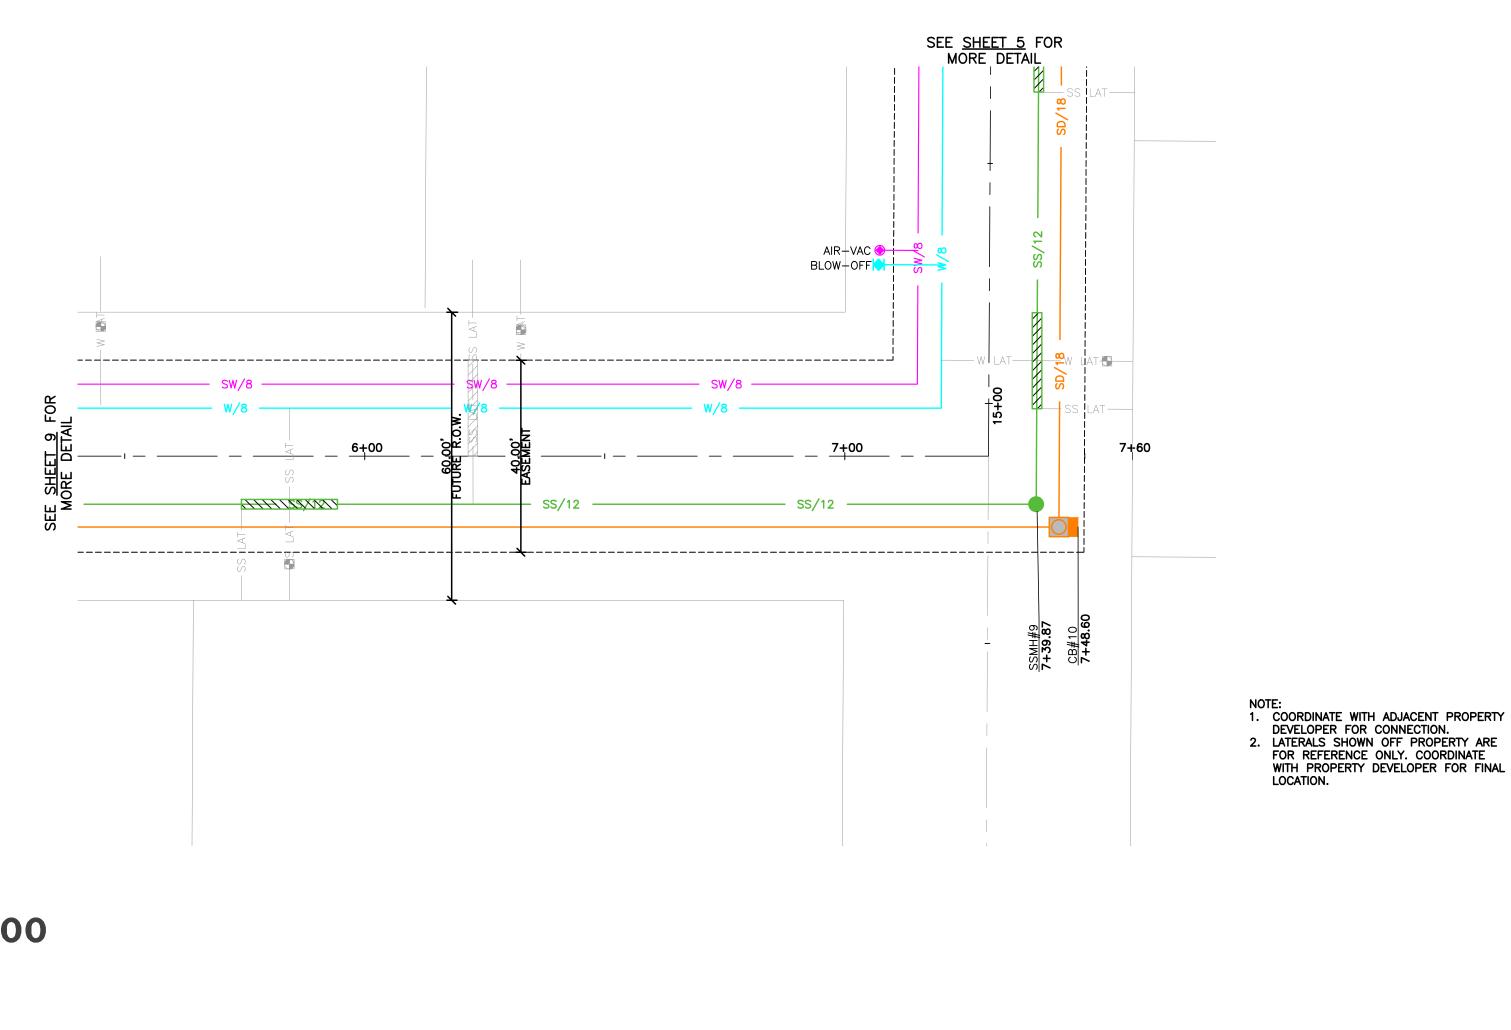

Reeve & Associates, Inc. - Solutions You Can Build On

Key Map

NOT TO SCALE

Construction Notes:

CULINARY WATER

NOTE: 4' MIN. COVER REQUIRED OVER CW LINES W/8 - 8" PVC C900 DR-18 WATER LINE W - 1" SDR-9 POLY SERVICE LATERAL

SANITARY SEWER

SS/4 - 4" PVC SDR-35 SERVICE LATERAL SS/8 - 8" PVC SDR-35 SEWER LINE

STORM DRAIN

SD/12 - 12" RCP CLASS III STORM DRAIN SD/15 - 15" RCP CLASS III STORM DRAIN SD/18 - 18" RCP CLASS III STORM DRAIN

SECONDARY WATER

SW/8 - 8" PVC C-900 DR-14 SECONDARY WATER LINE

SW/12 - 12" PVC C-900 DR-14 SECONDARY SW - SECONDARY SERVICE LATERAL PER CITY STANDARDS

IRRIGATION WATER

IRR/18 -18" RCP CLASS III IRRIGATION PIPE


ALL CONSTRUCTION IS TO CONFORM TO THE COUNTY STANDARD DRAWINGS AND SPECIFICATIONS. CONSTRUCT HANDICAP RAMP PER ADA AND CITY REQUIREMENTS. PROVIDE 18" VERTICAL CLEARANCE FOR WATER OVER/UNDER SEWER. WHEN STANDARD 18" VERTICAL CLEARANCE CAN NOT BE MAINTAINED FOR WATER LATERALS CROSSING SEWER MAINS, SEWER MAIN MUST BE

SLEEVED 20' CENTERED AT CROSSING. WHEN STANDARD 18" VERTICAL CLEARANCE CAN NOT BE MAINTAINED FOR SEWER LATERALS CROSSING WATER MAINS, SEWER LATERAL MUST BE SLEEVE 20' ON CENTER AT CROSSING. DEPTH OF WATER TO BE 4' MIN. BELOW FINISHED GRADE.

. ALL EXISTING DITCHES THAT ARE BEING FILLED IN, MUST HAVE STRUCTURAL FILL IN ALL RIGHT-OF-WAY AND BUILDING FOOTPRINTS. PVC SLEEVES TO BE INSTALLED UNDER PATHWAY FOR SPRINKLER USE.

CONTRACTOR TO INSTALL ALL SLEEVES AS REQUIRED FOR THE RESIDENTIAL DEVELOPMENT.

MINIMUM SLEEVE SIZE REQUIREMENT: CASING 4" SEWER LATERAL = 8"x20' CENTERED = 12"x20' CENTERED AT CROSSING CASING 12" SEWER MAIN = 16"x20' CENTERED AT CROSSING = 12"x20' CENTERED AT CROSSING

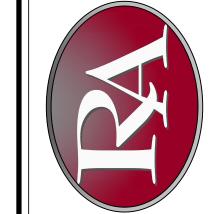

0 0 0

Outfall

q

4



Project Info. J. NATE REEVE, P.E. Drafter: N. FICKLIN Begin Date: |Name: ANSELMI ACRES SUBDIVISION

Number: 7152-19 **16** Total Sheets


Know what's **below.**© Call before you dig.

Outfall 5+50.00 - 7+60.00 Horizontal Scale: 1" = 20' Vertical Scale: 1" = 2'

7+60 │ 4246 7+,00 5+50 4244 4244 4242 4242 4240 4240 4236 4236 4234 4234 18" RCP SD S=0.20% 582 L.F. 12" PVC SS S=0.20% 410 L.F. 4232 4230 4230 4228 4226 | 5+50 7+60

7+'00

THESE PLANS AND SPECIFICATIONS ARE THE PROPERTY OF REEVE & ASSOCIATES, INC., 5160 SOUTH 1500 WEST, RIVERDALE, UTAH 84405, AND SHALL NOT BE PHOTOCOPIED, RE-DRAWN, OR USED ON ANY PROJECT OTHER THAN THE PROJECT SPECIFICALLY DESIGNED FOR, WITHOUT THEIR WRITTEN PERMISSION. THE OWNERS AND ENGINEERS OF REEVE & ASSOCIATES, INC. DISCLAIM ANY LIABILITY FOR ANY CHANGES OR MODIFICATIONS MADE TO THESE PLANS OR THE DESIGN THEREON WITHOUT THEIR CONSENT.

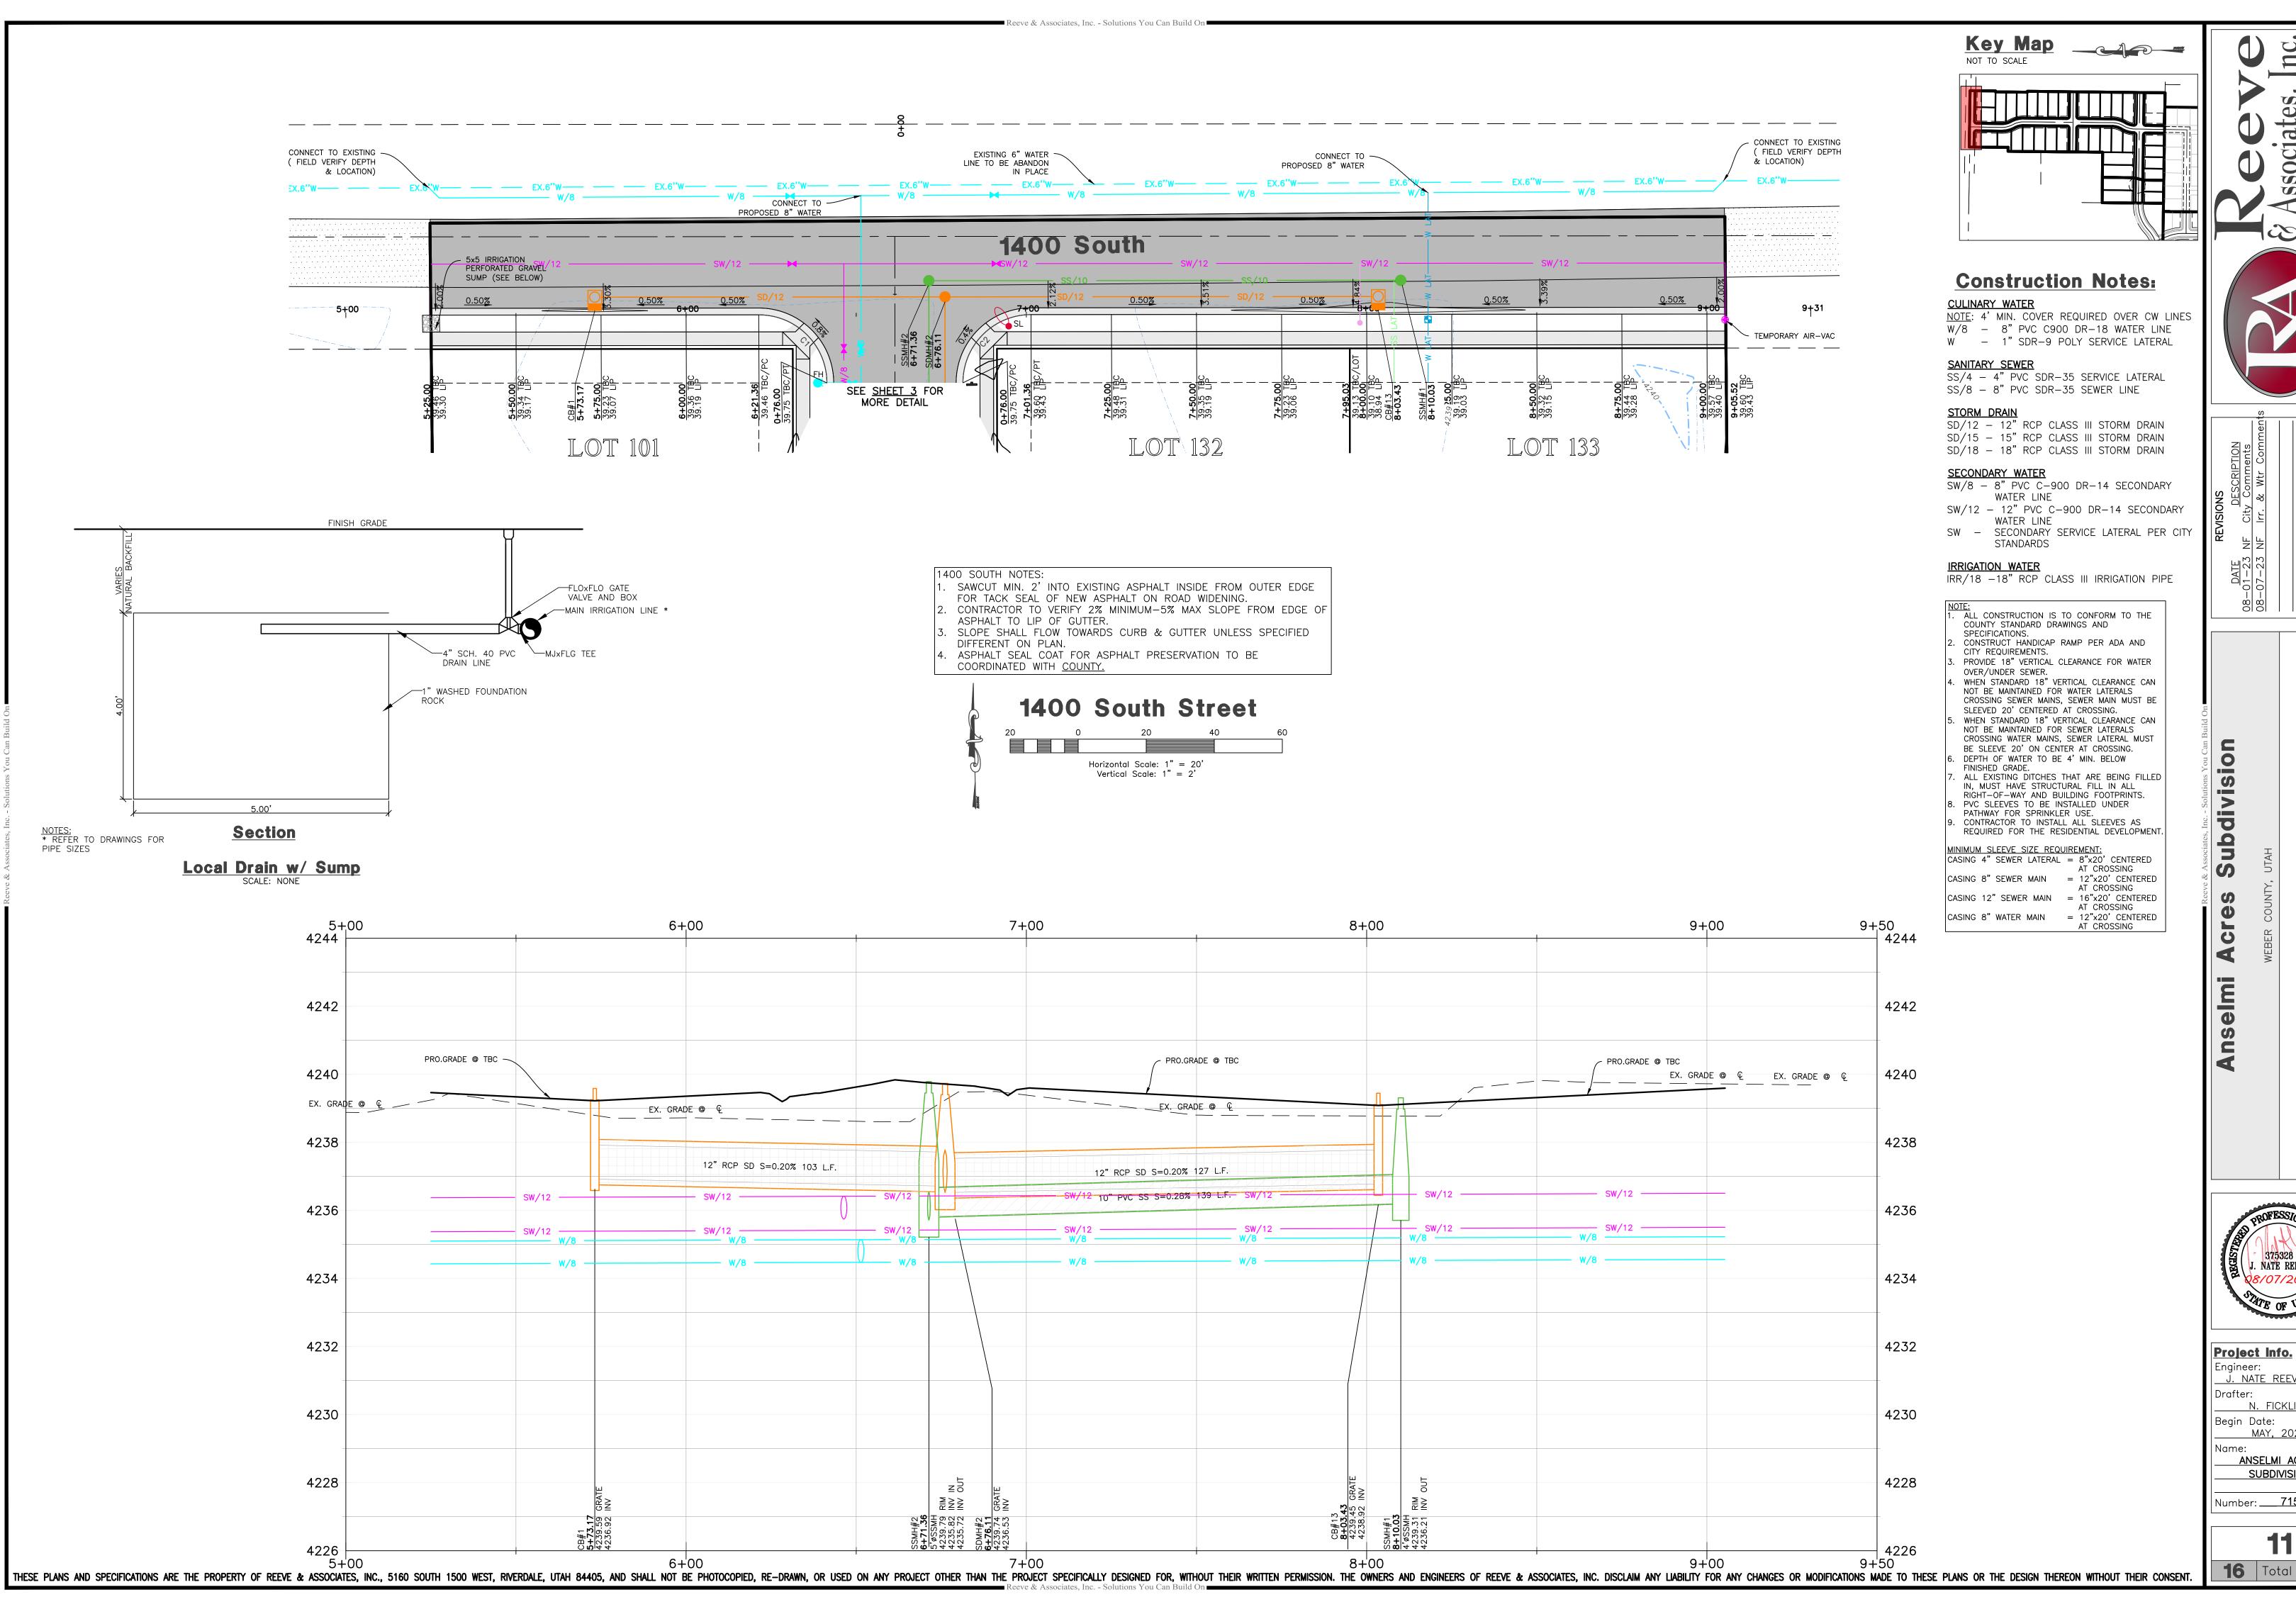



0 0

0

0

0


0

0

40


J. NATE REEVE, P.E. N. FICKLIN |Begin Date: ANSELMI ACRES SUBDIVISION


Number: <u>7152-19</u>

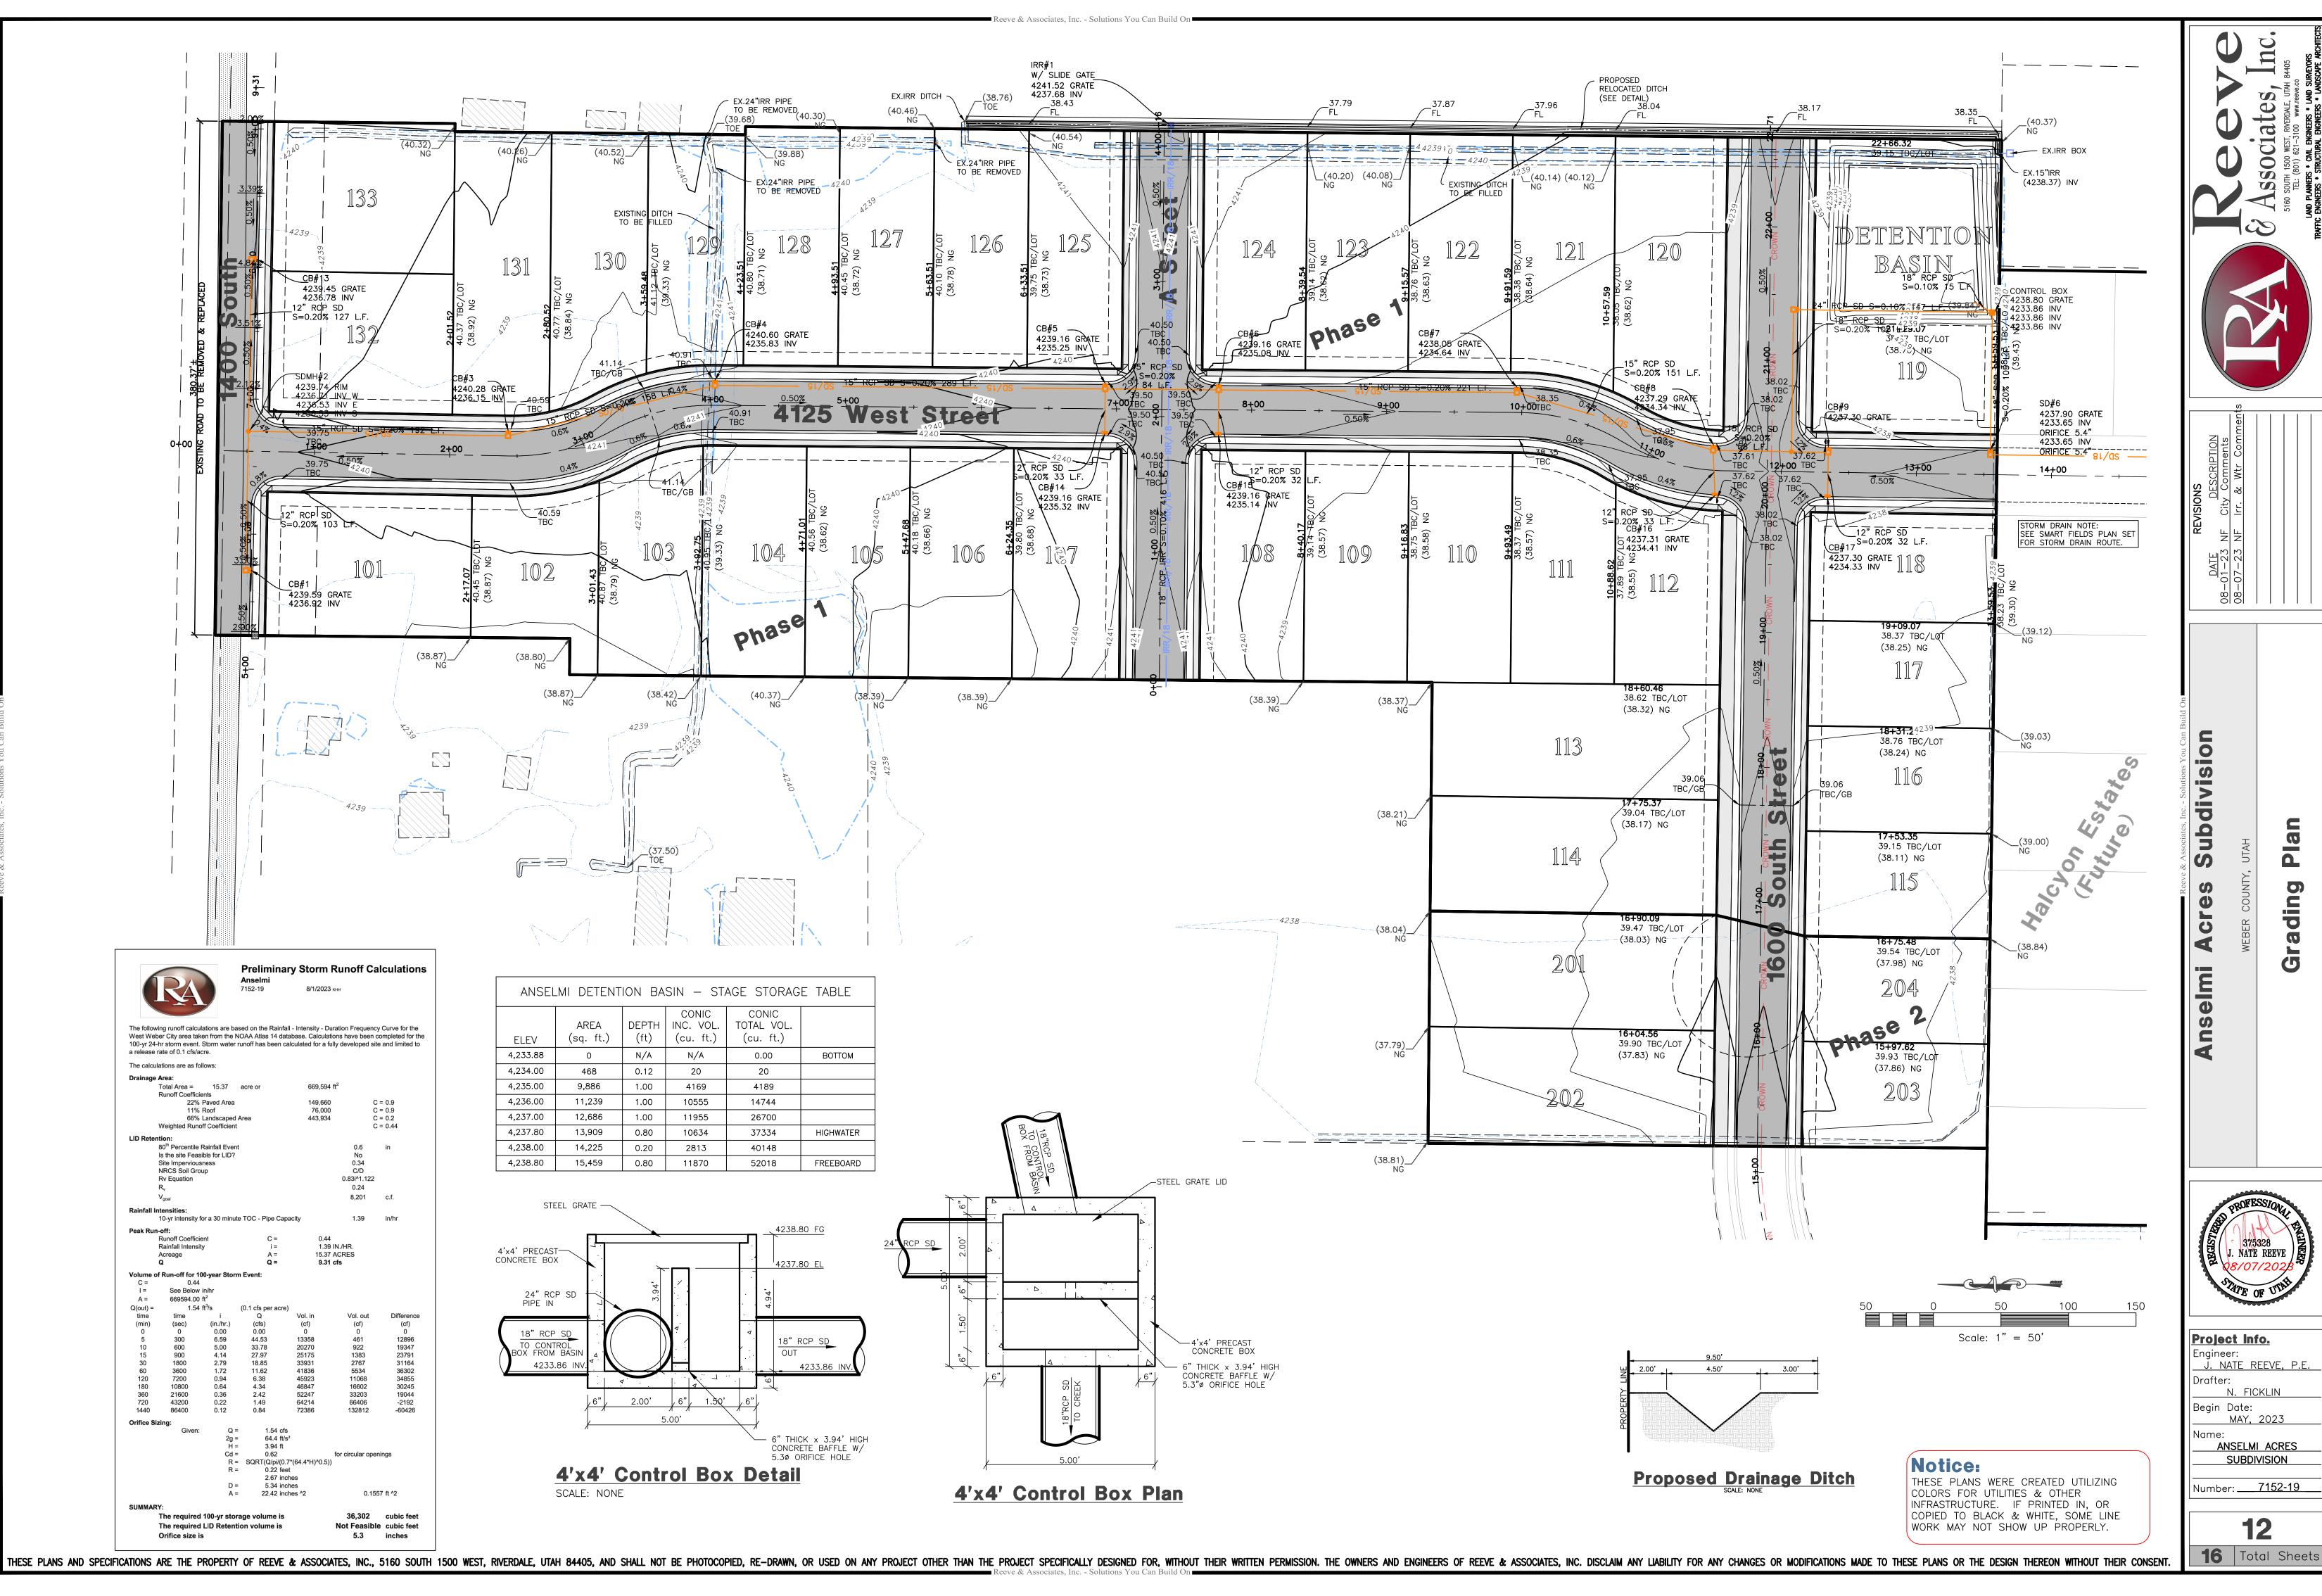





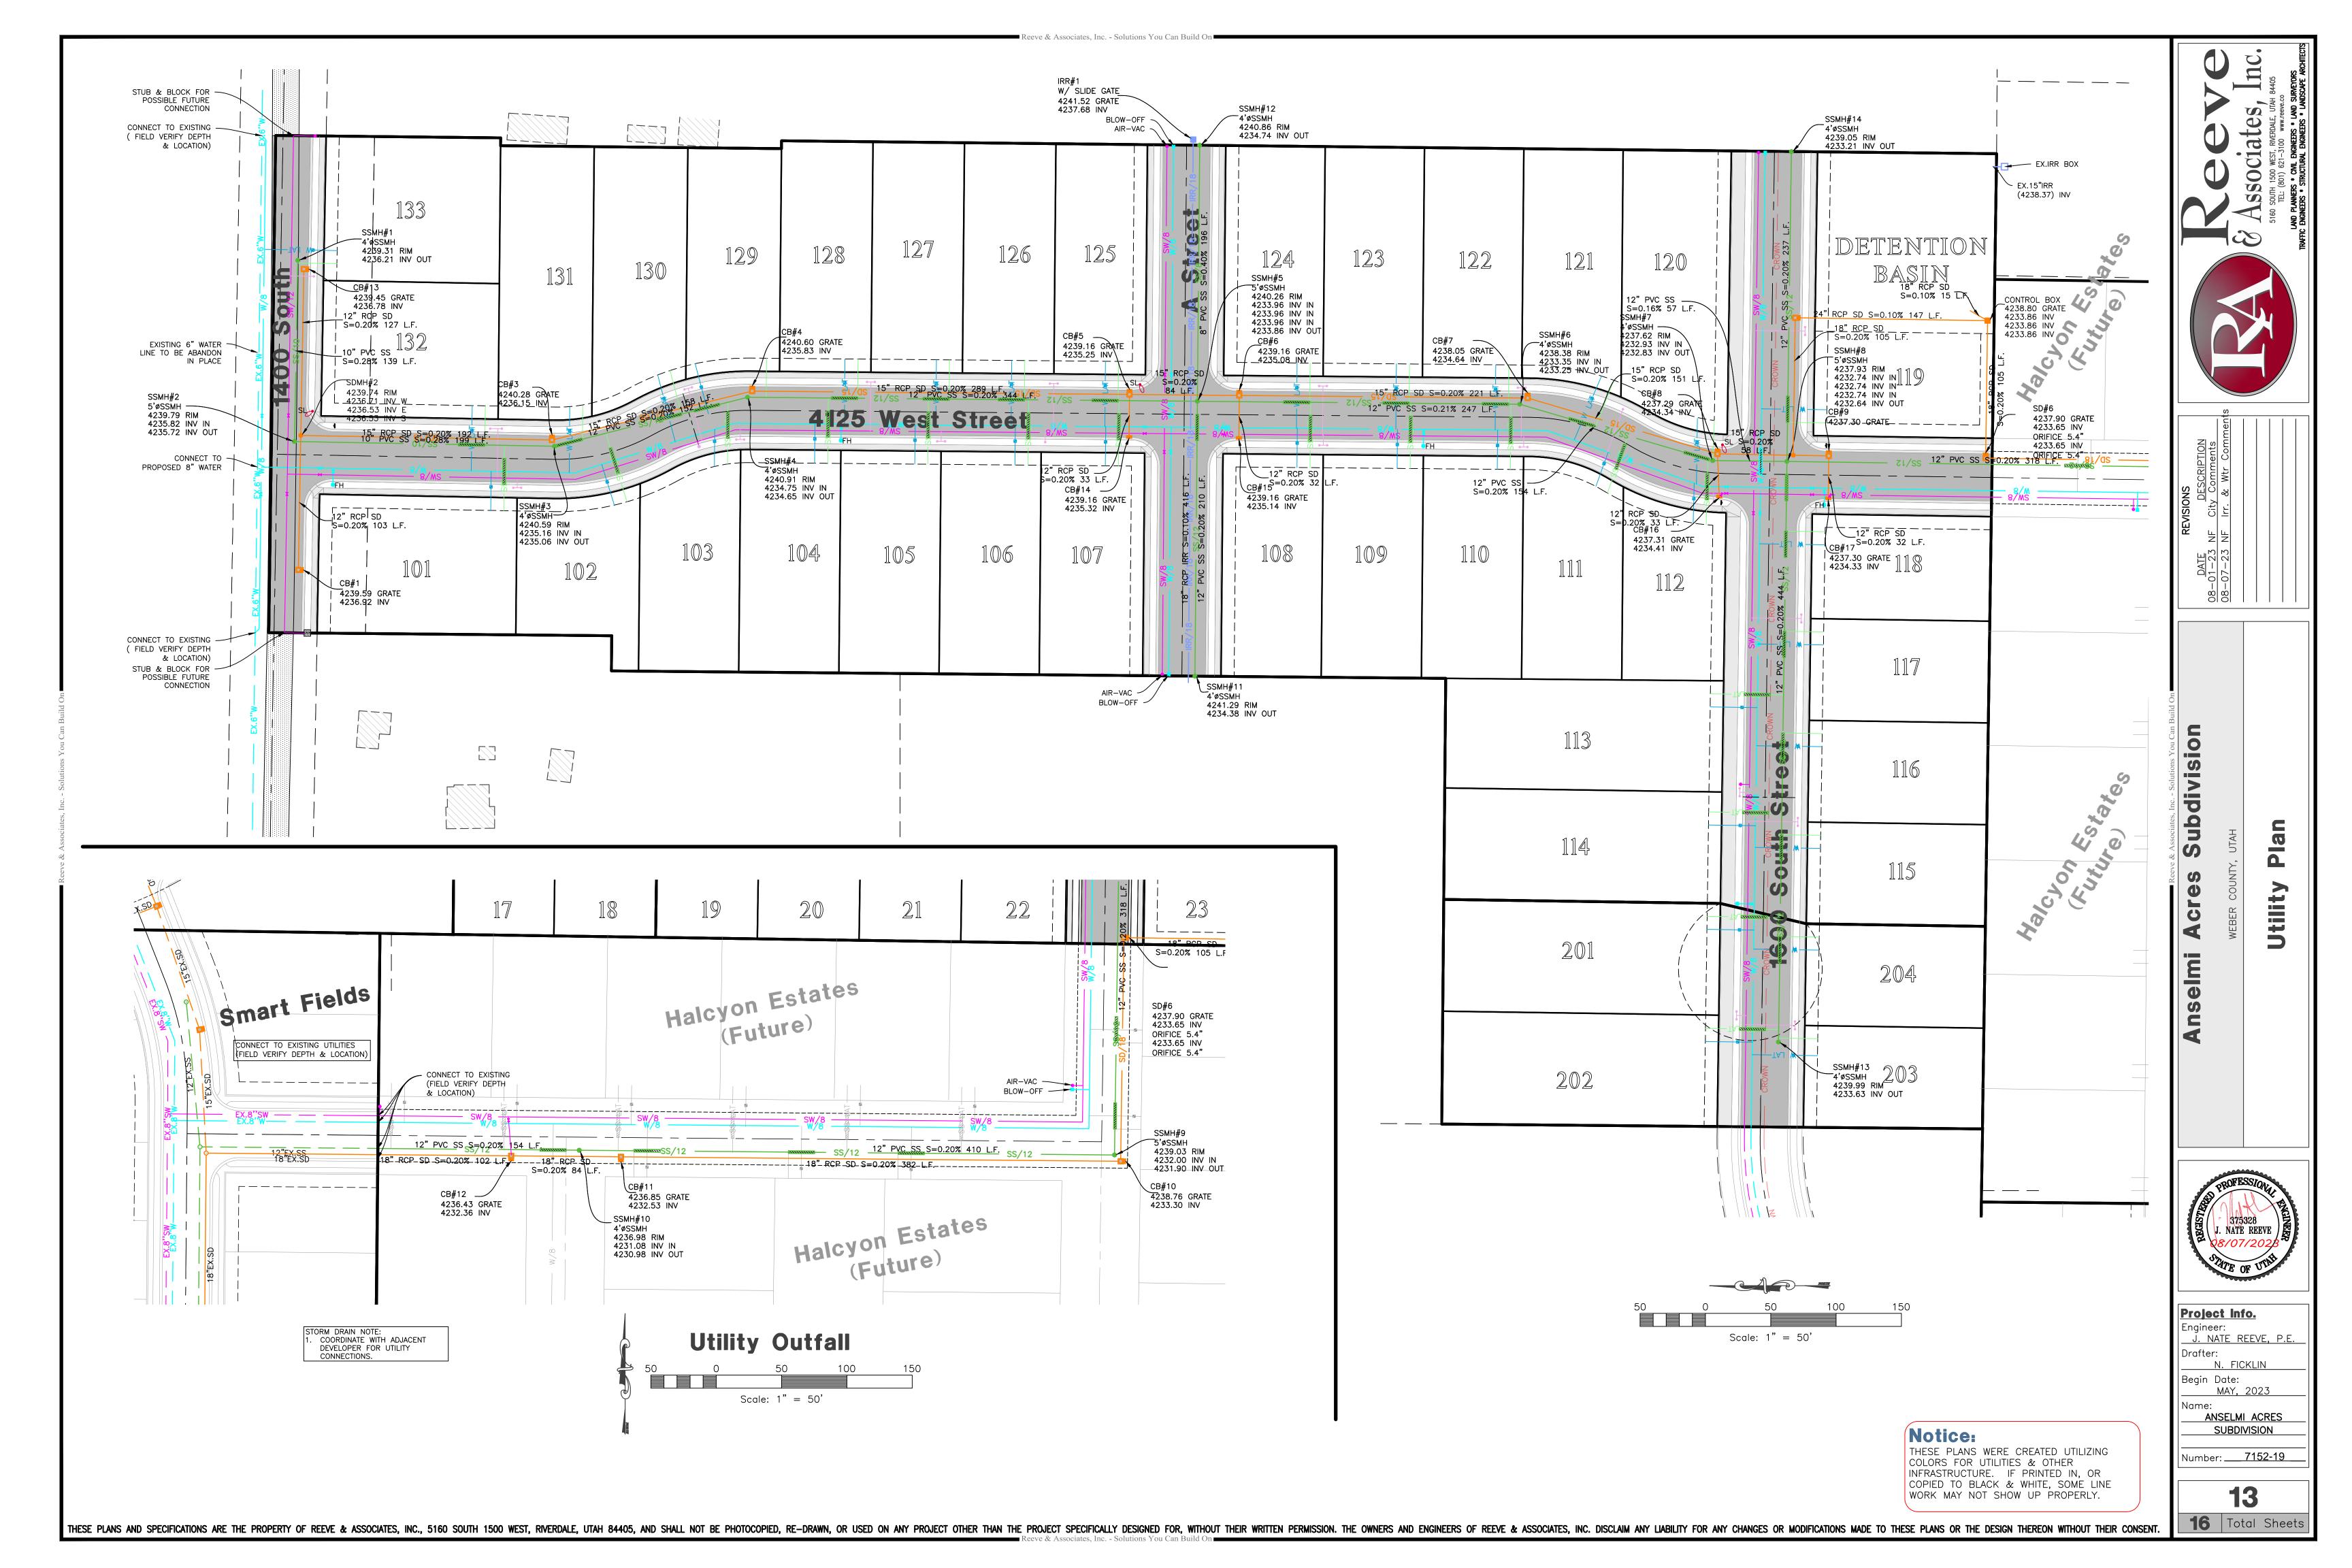

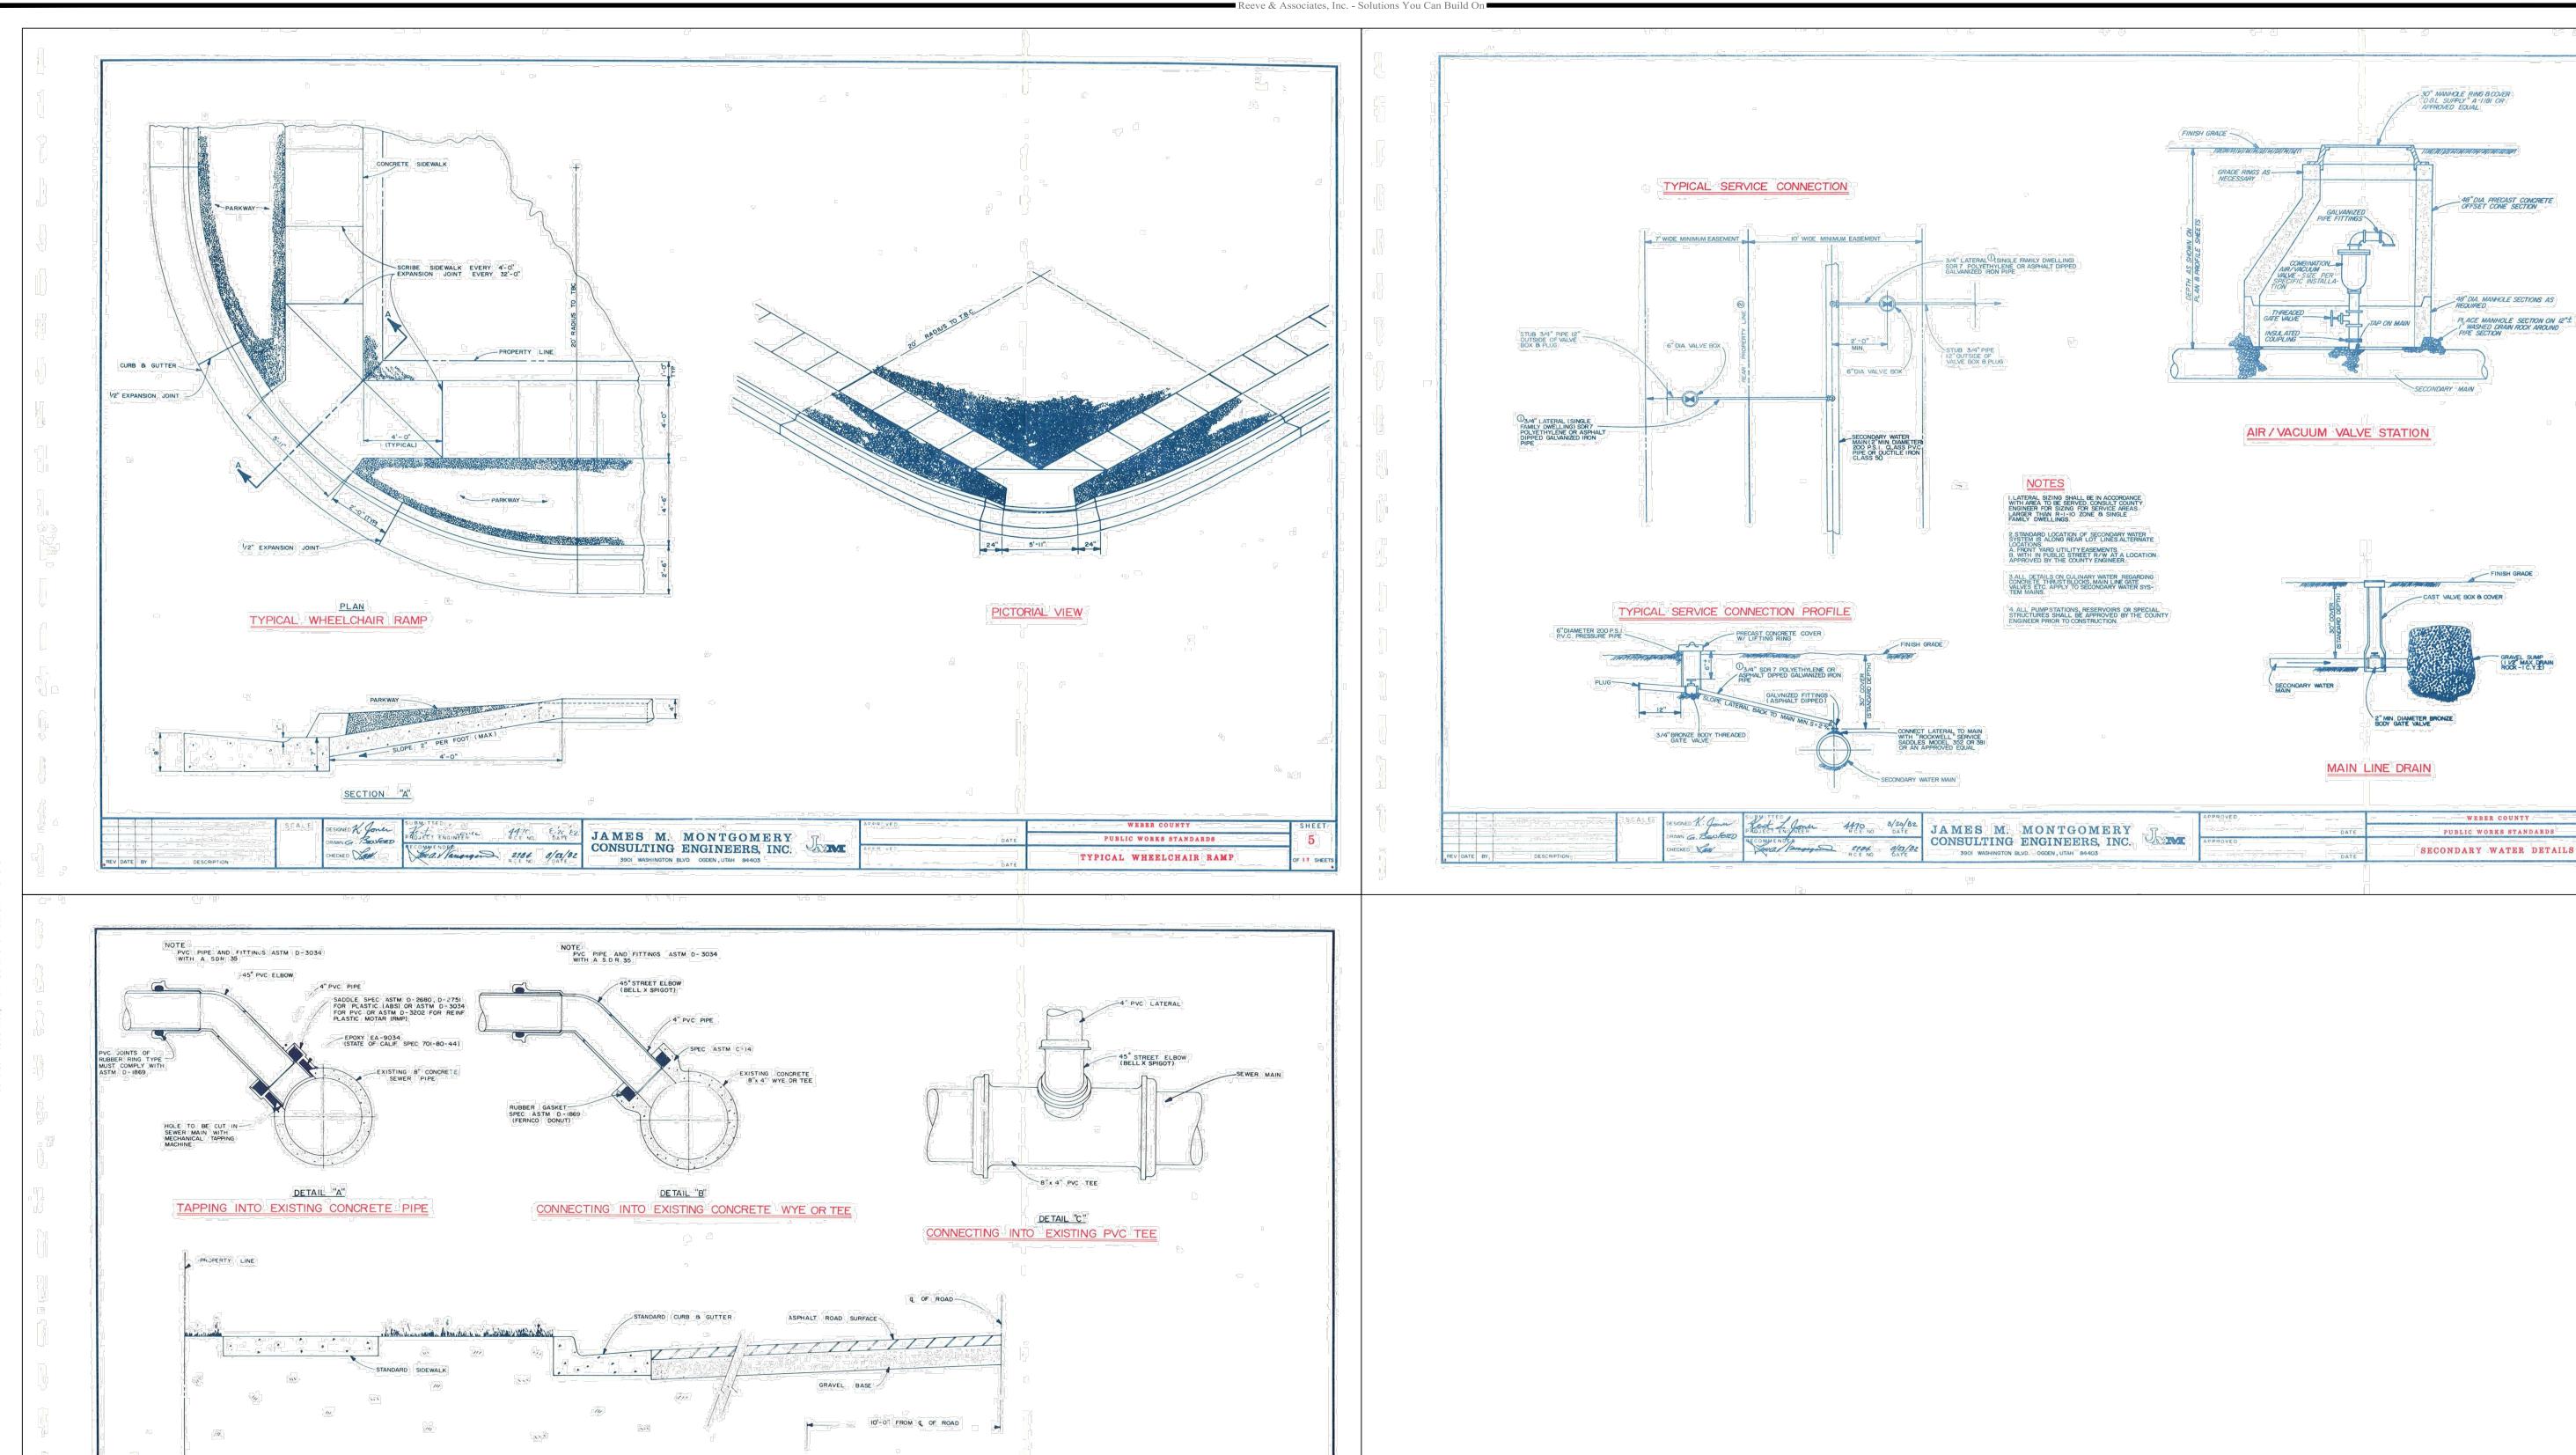


45° STREET ELBOW (BELL X SPIGOT)

JAMES M. MONTGOMERY CONSULTING ENGINEERS, INC.

NOTE PE AND FITTINGS ASTM D-3034 WITH SDR 35

TYPICAL SEWER LATERALS CONNECTION

Jew a. / Kangigan 2784 0/25/82

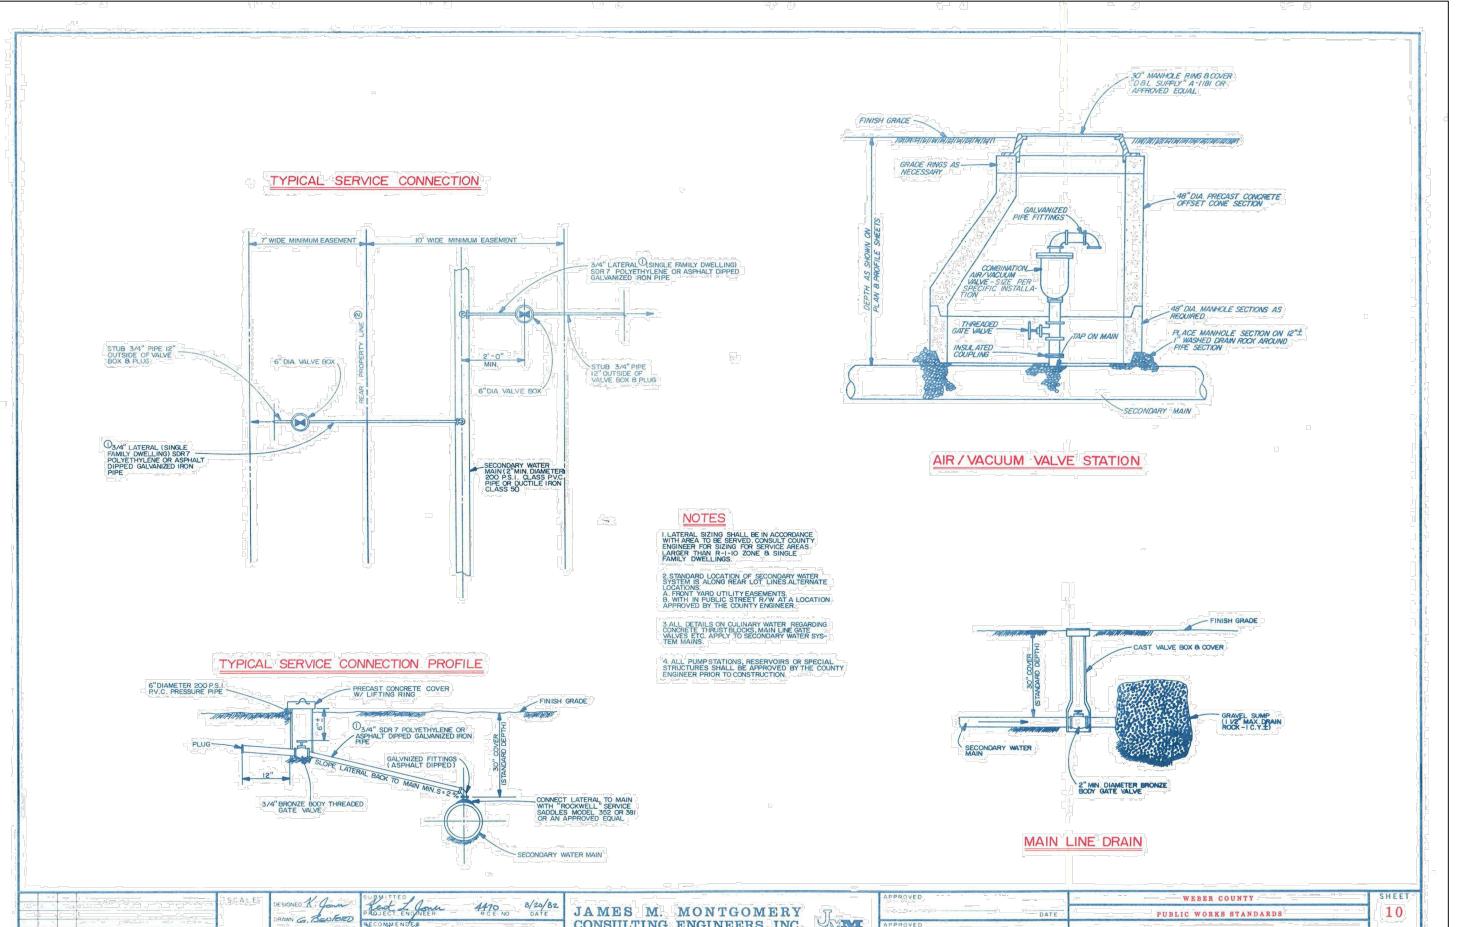





division S 4 Anselmi

7

and


Project Info. <u>J. NATE REEVE, P.E</u> N. FICKLIN


Drafter: Begin Date: MAY, 2023 |Name: ANSELMI ACRES SUBDIVISION


Number: <u>7152-19</u>


16 Total Sheets


SANITARY SEWER LATERAL DETAILS

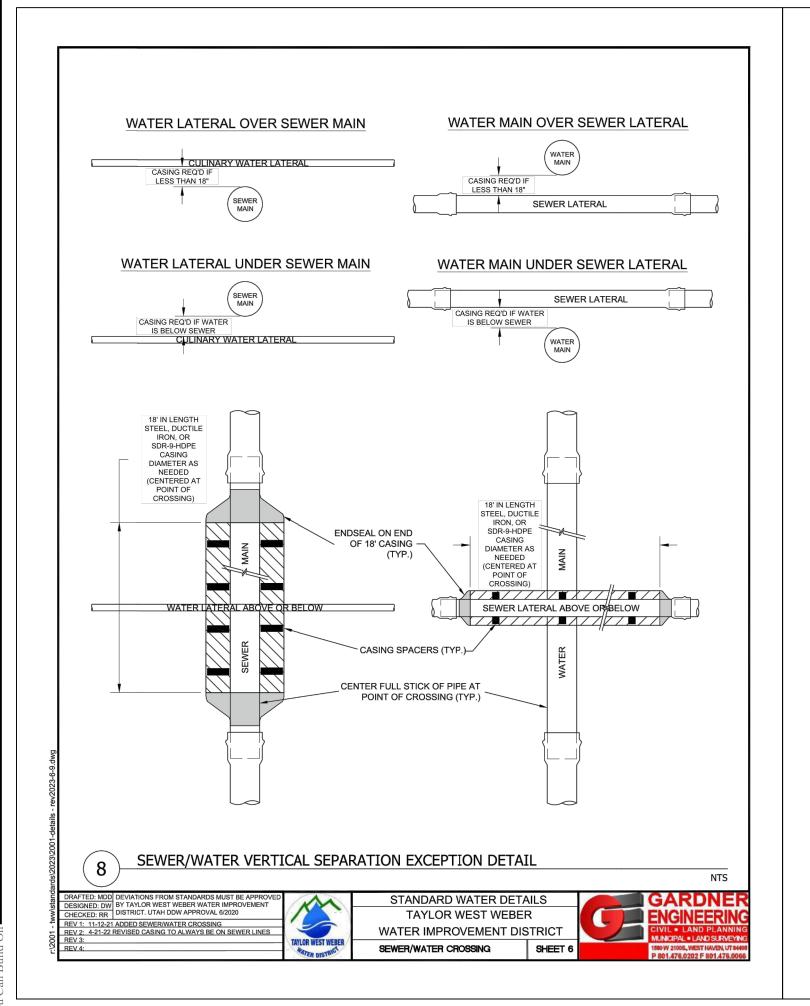

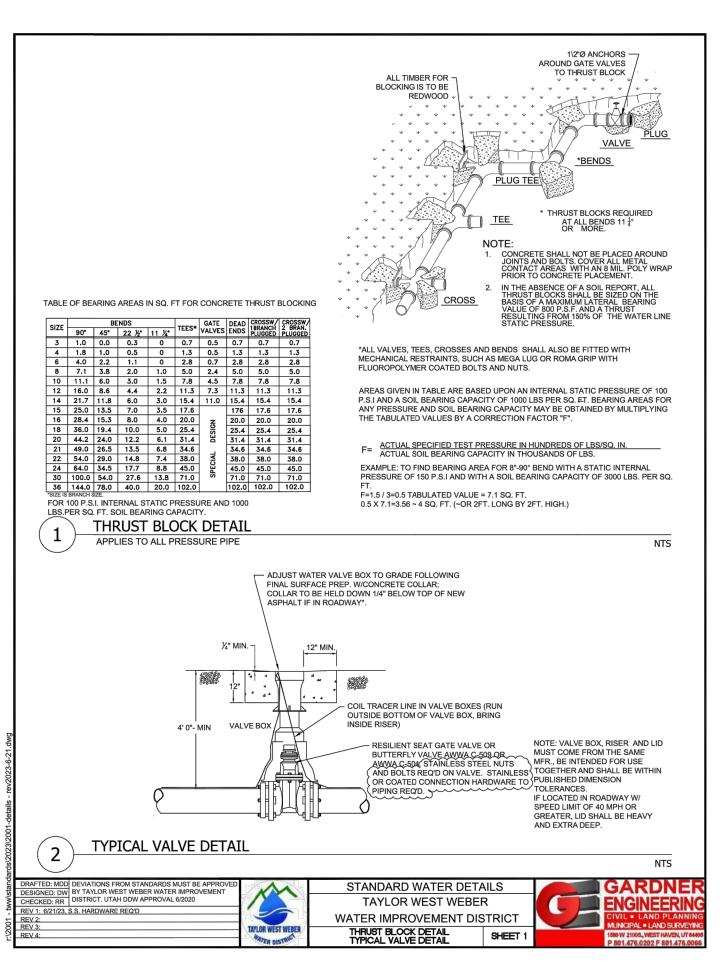

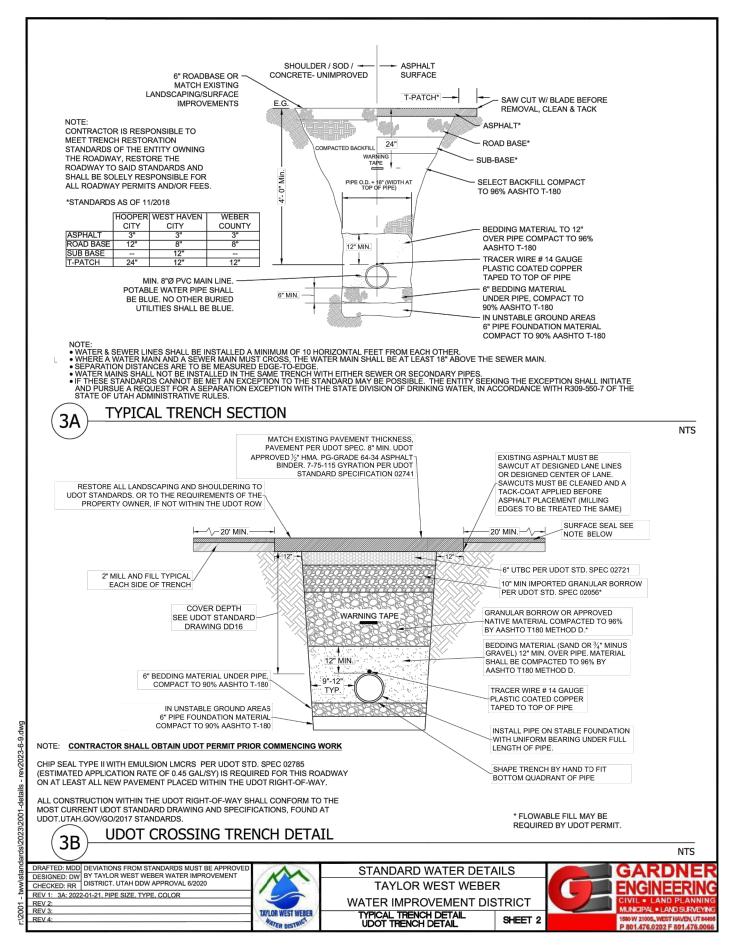

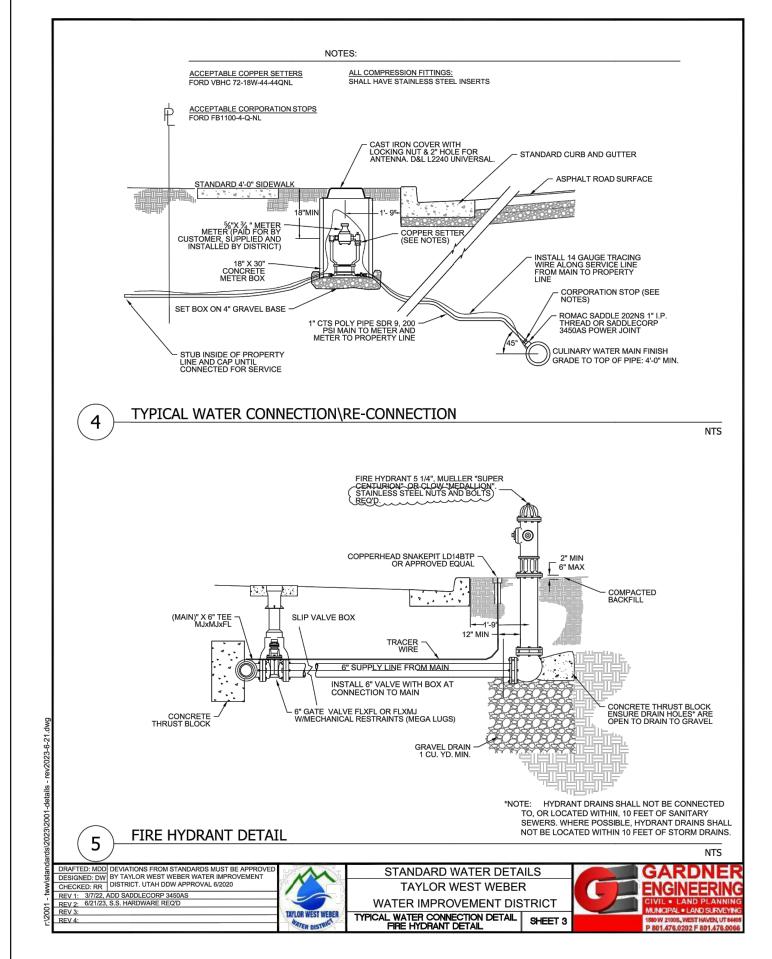

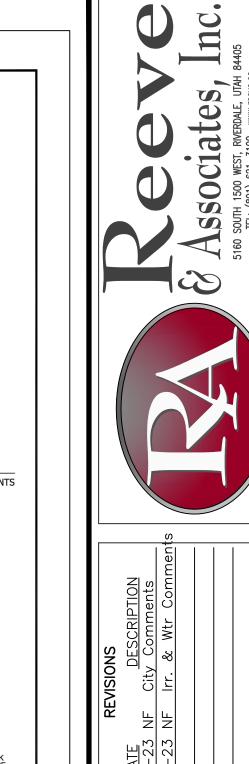

Anselmi Acres Subdivision

WEBER COUNTY, UTAH

POFESSION



Project Info.

Engineer:

J. NATE REEVE, P.E.

Drafter:

N. FICKLIN

Begin Date:

MAY, 2023

Name:

ANSELMI ACRES

SUBDIVISION

Number: 7152-19

16 Total Sheets


Reeve & Associates, Inc. - Solutions You Can Build On

ANSELMI ACRES Storm Water Pollution Prevention Plan Exhibit


WEBER COUNTY, UTAH MAY, 2023



Vicinity Map

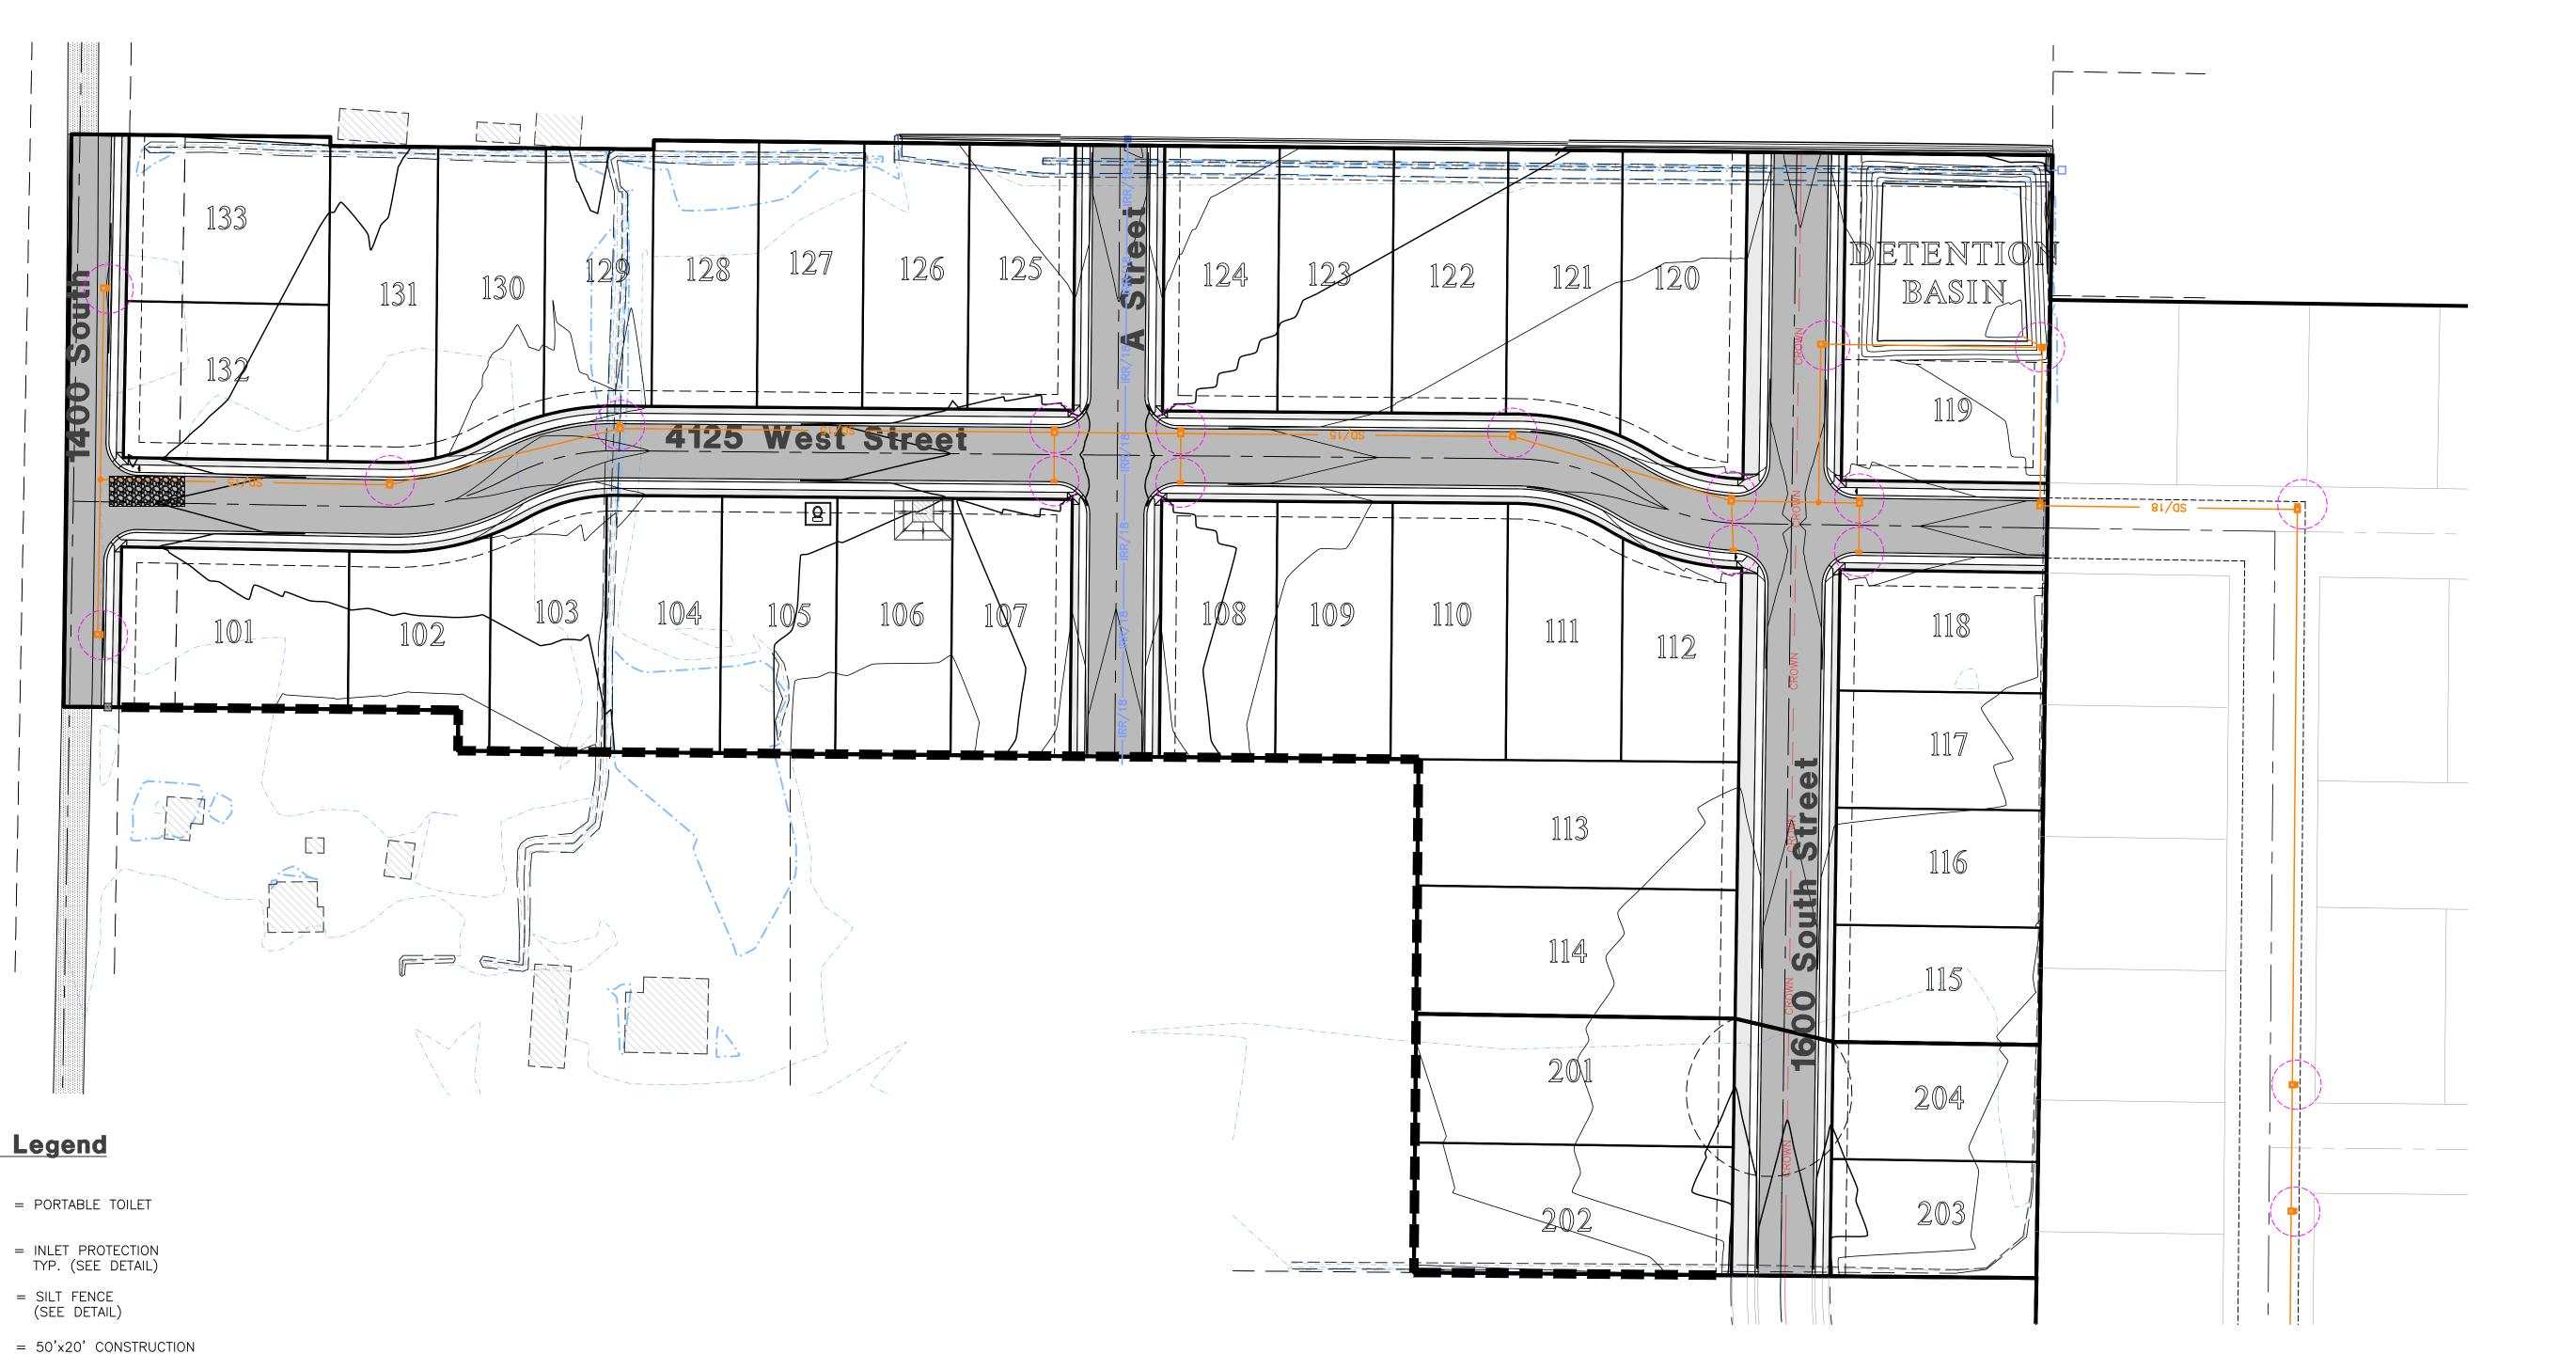


SWPPP Legend

 





ENTRANCE W/8" CLEAN GRAVEL

 


DAILY IF NECESSARY

= CONCRETE WASH AREA (SEE DETAIL)
OR AS SELECTED
BY CONTRACTOR

SWPPP NOTES:

1. ALL VEHICLES EXITING SITE TO PROCEED THROUGH CONSTRUCTION ENTRANCE TO REDUCE AMOUNTS OF SEDIMENT TRACKED ONTO ROADWAYS.

2. STREETS TO BE SWEPT WITHIN 1000 FEET OF CONSTRUCTION ENTRANCE

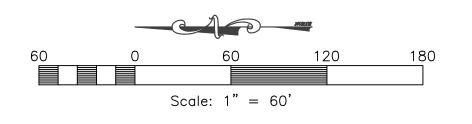


Construction Activity Schedule

- ...WEBER COUNTY, (UT) ...MAY 2023 PROJECT LOCATION.. PROJECT BEGINNING DATE.. BMP'S DEPLOYMENT DATE. ..MAY 2023
- STORM WATER MANAGEMENT CONTACT / INSPECTOR......SKY HAZLEHURST (801) 837-2020 SPECIFIC CONSTRUCTION SCHEDULE INCLUDING BMP CONSTRUCTION SCHEDULE TO BE INCLUDED WITH SWPPP BY OWNER/DEVELOPER

THESE PLANS AND SPECIFICATIONS ARE THE PROPERTY OF REEVE & ASSOCIATES, INC., 5160 SOUTH 1500 WEST, RIVERDALE, UTAH 84405, AND SHALL NOT BE PHOTOCOPIED, RE-DRAWN, OR USED ON ANY PROJECT OTHER THAN THE PROJECT SPECIFICALLY DESIGNED FOR, WITHOUT THEIR WRITTEN PERMISSION. THE OWNERS AND ENGINEERS OF REEVE & ASSOCIATES, INC. DISCLAIM ANY LIABILITY FOR ANY CHANGES OR MODIFICATIONS MADE TO THESE PLANS OR THE DESIGN THEREON WITHOUT THEIR CONSENT.





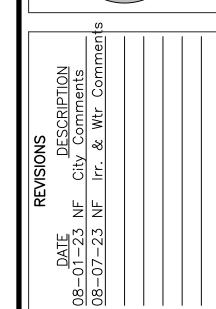

0 <u>Ф</u>

4



Project Info. <u>J. NATE REEVE, P.E</u> Drafter: N. FICKLIN Begin Date: ANSELMI ACRES SUBDIVISION

Number: <u>7152-19</u>

Notes:

- Describe all BMP's to protect storm water inlets:
- All storm water inlets to be protected by straw wattle barriers, or gravel bags (see detail).
- Describe BMP's to eliminate/reduce contamination of storm water from:
 - Equipment / building / concrete wash areas: To be performed in designated areas only and surrounded with silt fence barriers.
 - Soil contaminated by soil amendments: If any contaminates are found or generated, contact environmental engineer and contacts listed.
 - Areas of contaminated soil:
 - If any contaminates are found or generated, contact environmental engineer and contacts listed. To be performed in designated areas only and surrounded with silt fence.
 - Vehicle maintenance areas:
 - To be performed in designated areas only and surrounded with silt fence.
 - To be performed in designated areas only and surrounded with silt fence.
 - Equipment storage areas: To be performed in designated areas only and surrounded with silt fence.
 - Materials storage areas:
 - To be performed in designated areas only and surrounded with silt fence. Waste containment areas:
 - To be performed in designated areas only and surrounded with silt fence.
 - To be performed in designated areas only and surrounded with silt fence.
- - Stockpiles and site as needed to be watered regularly to eliminate / control wind erosion

Construction Vehicles and Equipment: a. Maintenance

- Maintain all construction equipment to prevent oil or other fluid leaks.
- Keep vehicles and equipment clean, prevent excessive build—up of oil and grease. Regularly inspect on—site vehicles and equipment for leaks, and repair immediately.
- Check incoming vehicles and equipment (including delivery trucks, and employee and subcontractor vehicles) for leaking oil and fluids. Do not allow leaking vehicles or equipment on—site.
- Segregate and recycle wastes, such as greases, used oil or oil filters, antifreeze, cleaning solutions,
- automotive batteries, hydraulic, and transmission fluids.
 - If fueling must occur on—site, use designated areas away from drainage.
 - Locate on—site fuel storage tanks within a bermed area designed to hold the tank volume. — Cover retention area with an impervious material and install in in a manner to ensure that any spills will be contained in the retention area. To catch spills or leaks when removing or changing fluids. Use drip pans for any oil or fluid changes.
- - Use as little water as possible to avoid installing erosion and sediment controls for the wash area. — If washing must occur on—site, use designated, bermed wash areas to prevent waste water discharge into
 - storm water, creeks, rivers, and other water bodies. Use phosphate-free, biodegradable soaps.
 - Do not permit steam cleaning on—site.
- Spill Prevention and Control


- Minor spills are those which are likely to be controlled by on—site personnel. After contacting local emergency response agencies, the following actions should occur upon discovery of a minor spill: Contain the spread of the spill.
- If the spill occurs on paved or impermeable surfaces, clean up using "dry" methods (i.e. absorbent
- materials, cat litter, and / or rags). — If the spill occurs in dirt areas, immediately contain the spill by constructing an earth dike. Dig up and properly
- dispose of contaminated soil. If the spill occurs during rain, cover the impacted area to avoid runoff.
- Record all steps taken to report and contain spill.
- On—site personnel should not attempt to control major spills until the appropriate and qualified emergency response staff have arrived at the site. For spills of federal reportable quantities, also notify the National Response Center at (800) 424—8802. A written report should be sent to all notified authorities. Failure to report major spills can result in significant fines and penalties.
- Post Roadway / Utility Construction
 - Maintain good housekeeping practices. Enclose or cover building material storage areas.
 - Properly store materials such as paints and solvents.
 - Store dry and wet materials under cover, away from drainage areas. Avoid mixing excess amounts of fresh concrete or cement on—site.
 - Perform washout of concrete trucks offsite or in designated areas only.
 - Do not wash out concrete trucks into storm drains, open ditches, streets or streams.
 - Do not place material or debris into streams, gutters or catch basins that stop or reduce the flow of runoff All public streets and storm drain facilities shall be maintained free of building materials, mud and debris
 - caused by grading or construction operations. Roads will be swept within 1000' of construction entrance daily, if Install straw wattle around all inlets contained within the development and all others that receive runoff from the
 - development.

Erosion Control Plan Notes


- The contractor will designate an emergency contact that can be reached 24 hours a day 7 days a week.


 A stand—by crew for emergency work shall be available at all times during potential rain or snow runoff events.
- Necessary materials shall be available on site and stockpiled at convenient locations to facilitate rapid construction of emergency devices when rain or runoff is eminent.
- c. Erosion control devices shown on the plans and approved for the project may not be removed without approval of the engineer of record. If devices are removed, no work may continue that have the potential of erosion without consulting the engineer of record. If deemed necessary erosion control should be reestablished before this work begins.
- Graded areas adjacent to fill slopes located at the site perimeter must drain away from the top of the slope at the conclusion of each working day. this should be confirmed by survey or other means acceptable to the engineer of
- All silt and debris shall be removed from all devices within 24 hours after each rain or runoff event.
- Except as otherwise approved by the inspector, all removable protective devices shown shall be in place at the end of
- each working day and through weekends until removal of the system is approved. All loose soil and debris, which may create a potential hazard to offsite property, shall be removed from the site as
- directed by the engineer of record of the governing agency. The placement of additional devices to reduce erosion damage within the site is left to the discretion of the engineer of
- Desilting basins may not be removed or made inoperable without the approval of the engineer of record and the
- Erosion control devices will be modified as need as the project progresses and plans of these changes submitted for
- approval by the engineer of record and the governing agency.
- Conduct a minimum of one inspection of the erosion and sediment controls every two weeks. Maintain documentation on site. Part III.D.4 of general permit UTRC00000 identifies the minimum inspection requirements.
- Part II.D.4.C identifies the minimum inspection report requirements. Failure to complete and/or document storm water inspections is a violation of part III.D.4 of Utah General Permit UTR

50'x20' CONSTRUCTION ENTRANCE

 

Cross Section 50' x 20' Construction Entrance

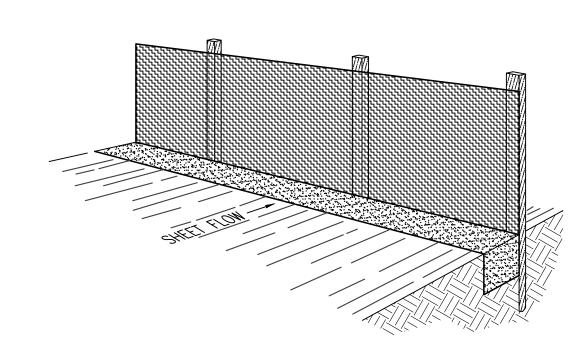

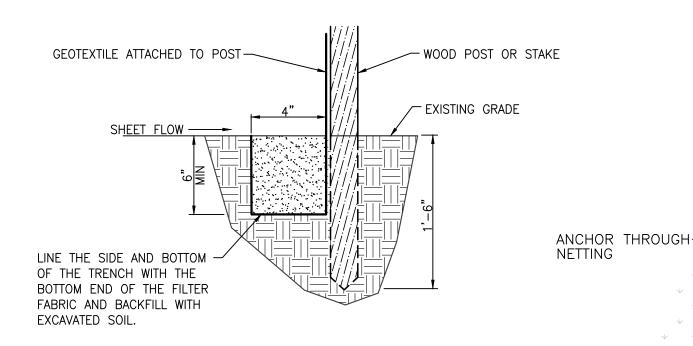

Section

-2 TO 1 SLOPE

Perspective View

The silt fence should be installed prior to major soil disturbances in the drainage area. The fence should be placed across the slope along a line of uniform elevation wherever flow of sediment is anticipated. Table 1 shows generally—recommended maximum slope lengths (slope spacing between fences) at various site grades for most silt fence

	BLE 1: ximum Slope Lengths				
for Silt Fence					
(Richardson & N	<u> Middlebrooks, 1991)</u>				
	Max. Slope Length				
(%)	m (ft)				
<2%	30.5m (100ft)				
2-5%	22.9m (75ft)				
5-10%	15.2m (50ft)				

7.6m (25ft)

4.5m (15ft)

PREFABRICATED SILT FENCE ROLLS *Excavate a minimum 15.2cm x 15.2cm

10-20%

>20%

- (6"x6") trench at the desired location. *Unroll the silt fence, positioning the post against the downstream wall of the trench *Adjacent rolls of silt fence should be joined be nesting the end post of one fence into the other. Before nesting the end posts, rotate each post until the geotextile is wrapped completely around the post, then abut the end posts to create a tight seal as shown in Figure 1. *Drive posts into the ground until the required
- *Bury the loose geotextile at the bottom of the fence in the upstream trench and backfill with natural soil, tamping the backfill to provide good compaction and anchorage. Figure 2 illustrates a typical silt fence

installation and anchor trench placement.

fence height and/or anchorage depth is

FIELD ASSEMBLY:

*Excavate a minimum 15.2cm x 15.2cm (6"x6") trench at the desired location. *Drive wooden posts, or steel posts with fastening projections, against the downstream wall of the trench. Maximum post spacing should be 2.4-3.0m (8-10ft). Post spacing

—6'-⊁—6'-

should generally be less than three (3) times the height of the fence. *If a steel or plastic mesh is required to reinforce the geotextile, it shall have a minimum mesh opening of 15.2cm (6"). *Fasten the mesh to the upslope side of the posts using heavy duty wire staples, tie wires

or hog strings. Extend the mesh into the bottom *The geotextile shall then be stapled or wired to the posts. An extra 20-50cm (8-20") of geotextile shall extend into the trench.

*Inspect the silt fence daily during periods of rainfall, immediately after significant rainfall event and weekly during periods of no rainfall. Make any repairs immediately. *When sediment deposits behind the silt fence are one—third of the fence height, remove and properly dispose of the silt accumulations. Avoid damage to the fabric during cleanout.

*Silt fence should not be removed until construction ceases and the upslope area has been properly stabilized and/or revegetated.

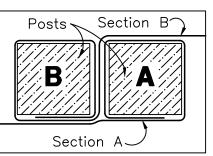


Figure 1:

Top View of

Roll-to-Roll Connection

STRAW WATTLE SFF STAKE DETAIL \vee \vee \forall \forall \forall STORM DRAIN-DROP INLET

SEE STAKE DETAIL


Plan View

ANCHOR THROUGH-


NETTING

Inlet Box Protection

STORM DRAIN INLET-

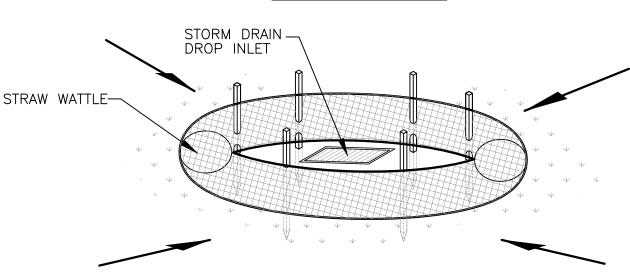

Drop Inlet Protection

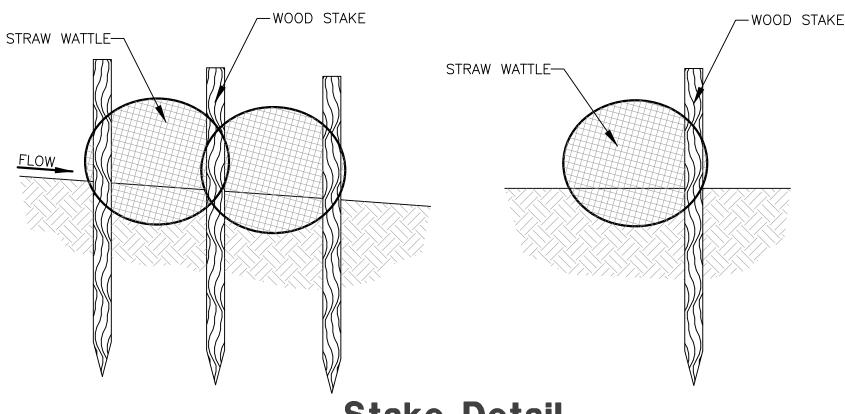


Concrete Washout Area w/ 10 mil Plastic Liner

3' HIGH BERM─

SCALE: NONE

Silt Fence Detail

PLASTIC LINER -

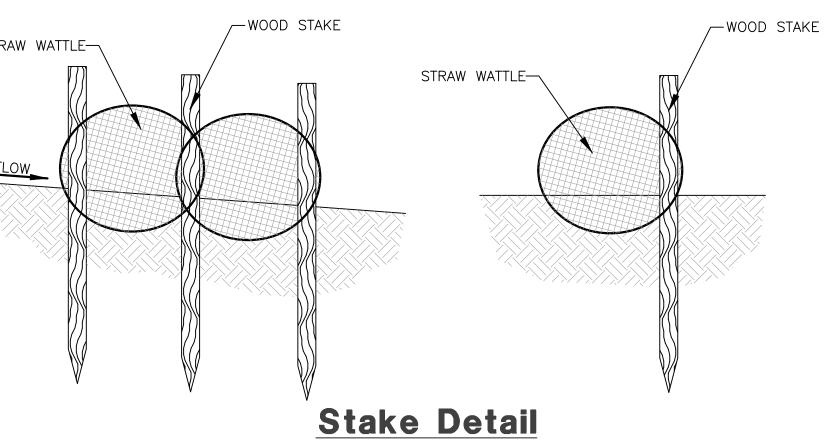



4 orm



Project Info. J. NATE REEVE, P.E. Drafter: N. FICKLIN |Begin Date: MAY, 2023 Name: ANSELMI ACRES SUBDIVISION

Number: <u>7152-19</u> 16

16 Total Sheets

THESE PLANS AND SPECIFICATIONS ARE THE PROPERTY OF REEVE & ASSOCIATES, INC., 5160 SOUTH 1500 WEST, RIVERDALE, UTAH 84405, AND SHALL NOT BE PHOTOCOPIED, RE-DRAWN, OR USED ON ANY PROJECT OTHER THAN THE PROJECT SPECIFICALLY DESIGNED FOR, WITHOUT THEIR WRITTEN PERMISSION. THE OWNERS AND ENGINEERS OF REEVE & ASSOCIATES, INC. DISCLAIM ANY LIABILITY FOR ANY CHANGES OR MODIFICATIONS MADE TO THESE PLANS OR THE DESIGN THEREON WITHOUT THEIR CONSENT.