



FRONT EVLEVATION

SCALE: XXXXXX

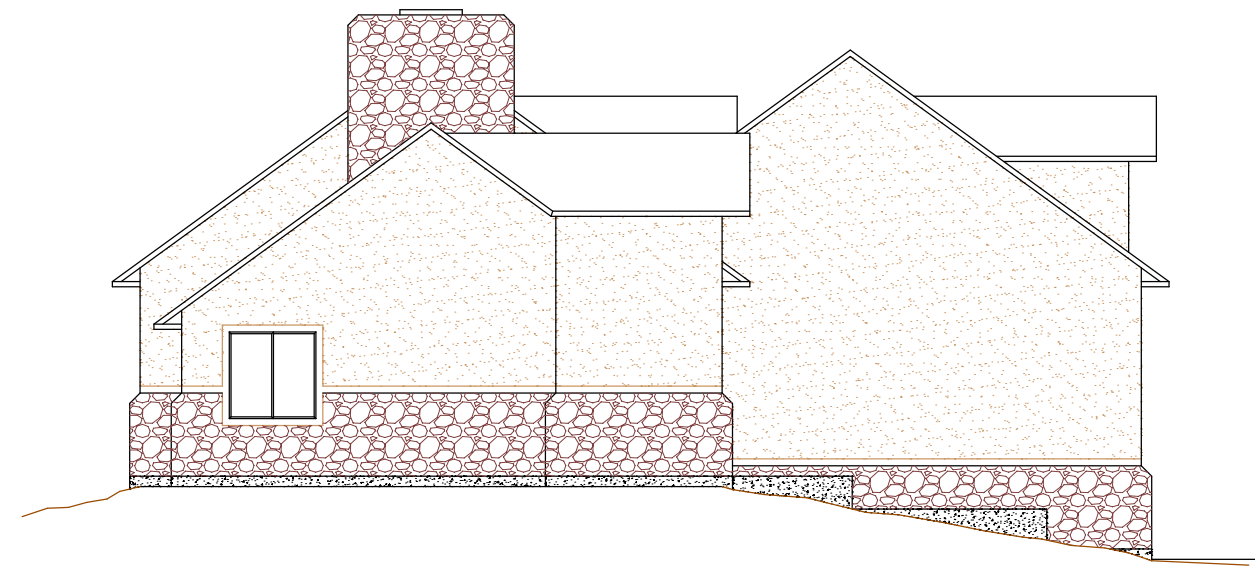


LEFT EVLEVATION

SCALE: XXXXXX

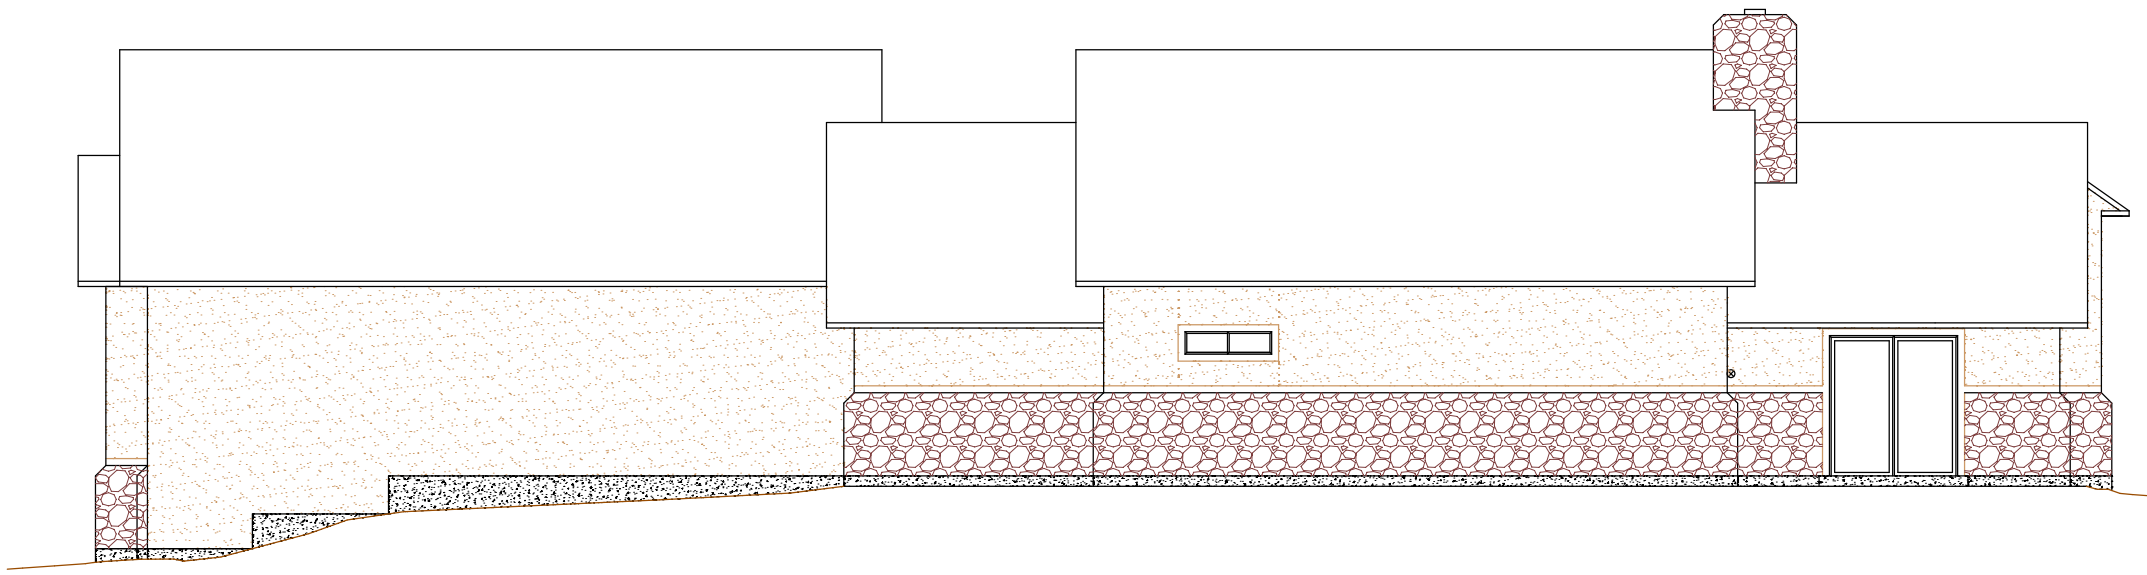

REAR ELEVATION

SCALE: XXXXXX

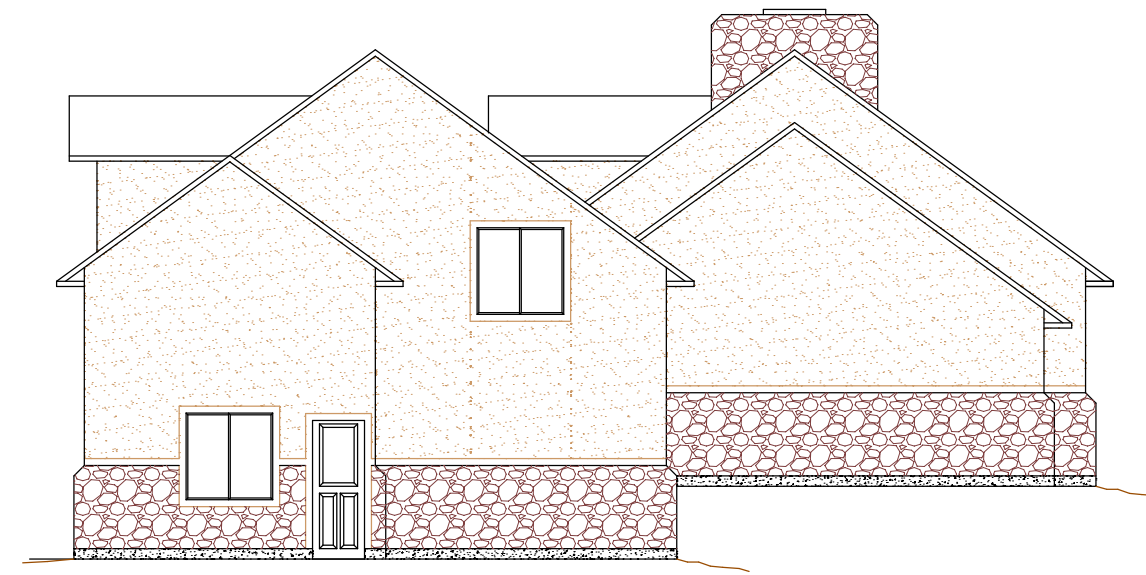

RIGHT EVLEVATION

SCALE: XXXXXX

RYPCORD SUBDIVISION  
MIKE RYPIEN RESIDENCE  
627 Ogden Canyon, Ogden, UT  
Weber County

Drawn by  
XXXXXX

Date  
March 2007

Sheet

AX of X