




REAR ELEVATION  
SCALE 1/8"=1'-0"

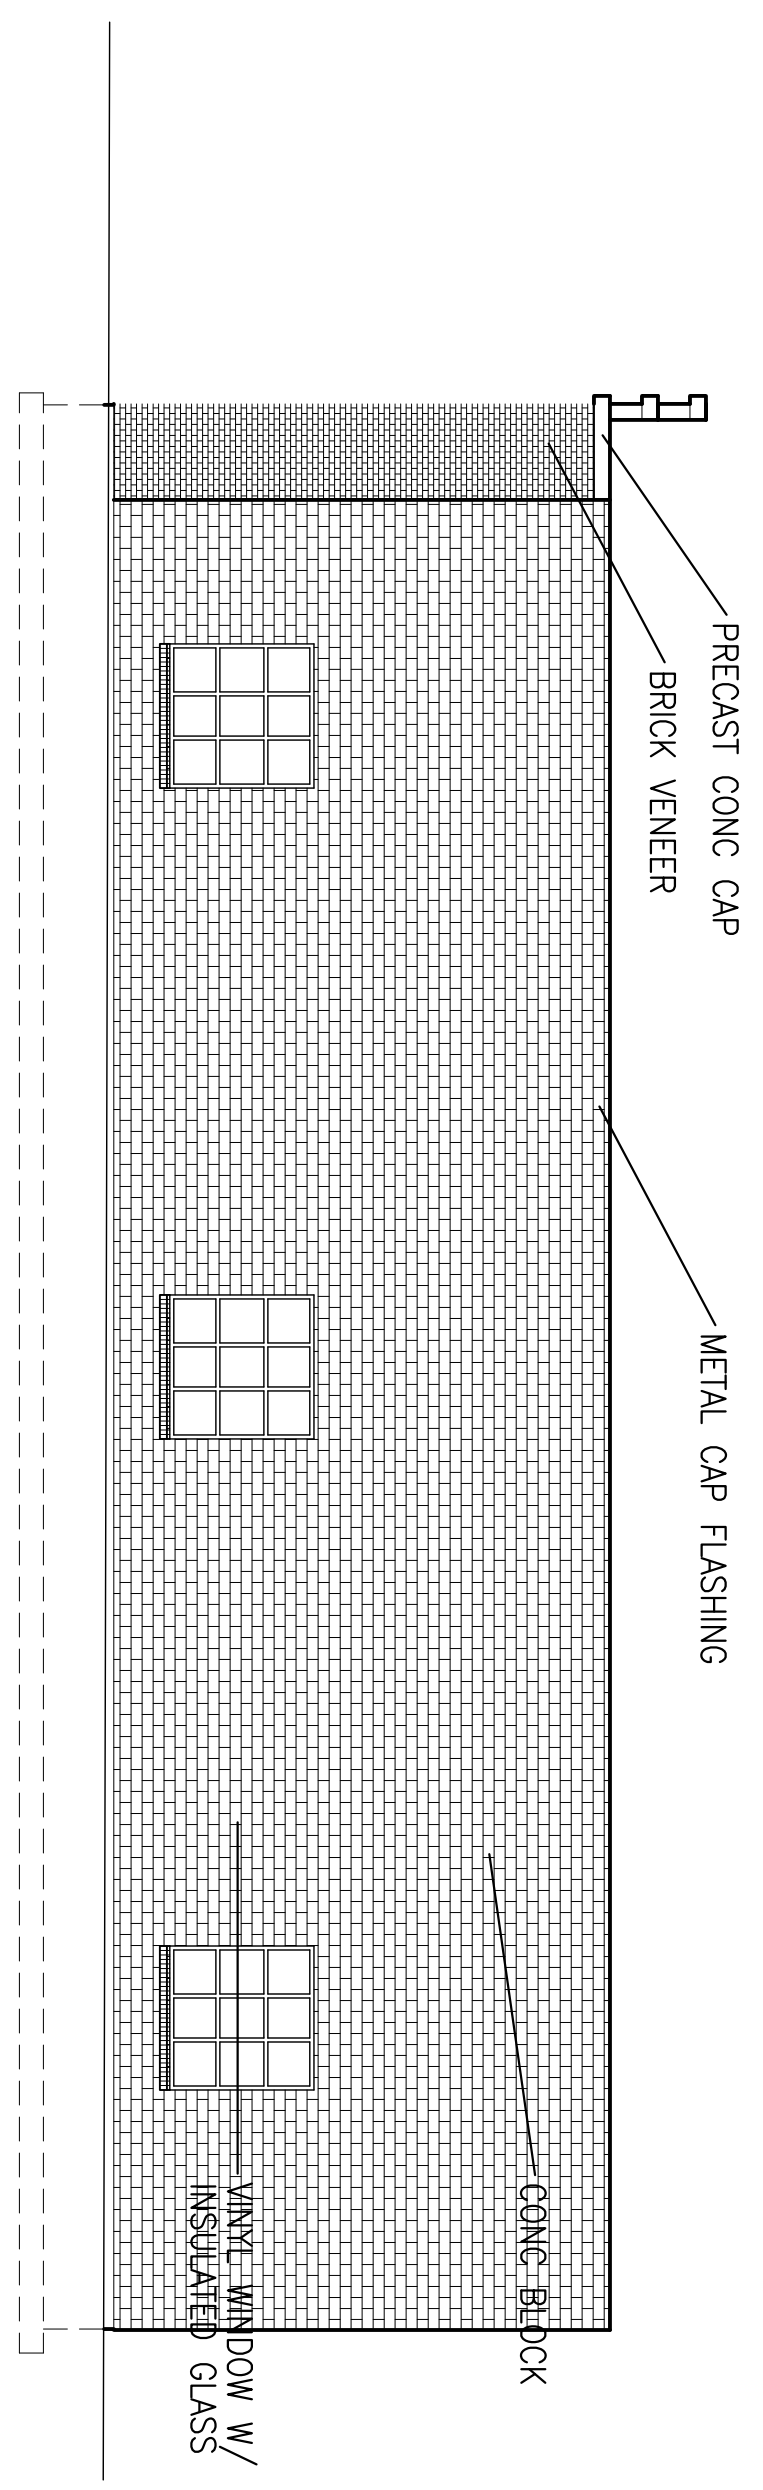

SIDE ELEVATION  
SCALE 1/8"=1'-0"

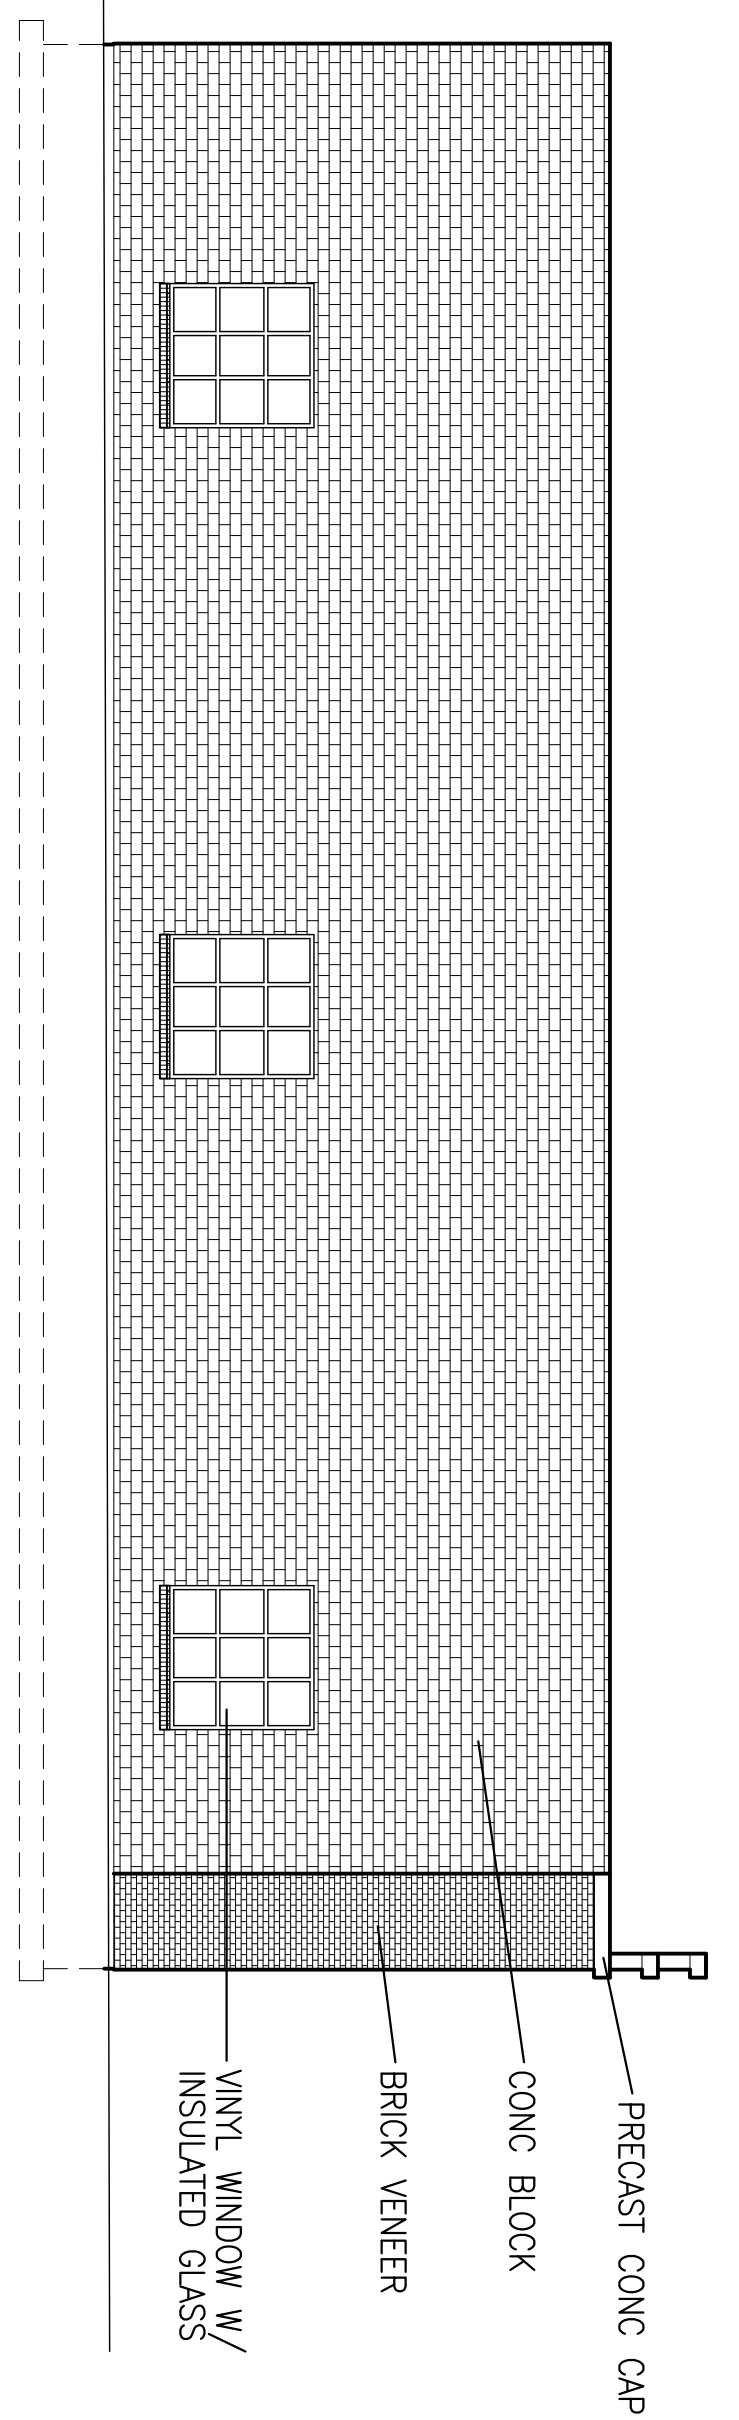

SIDE ELEVATION  
SCALE 1/8"=1'-0"

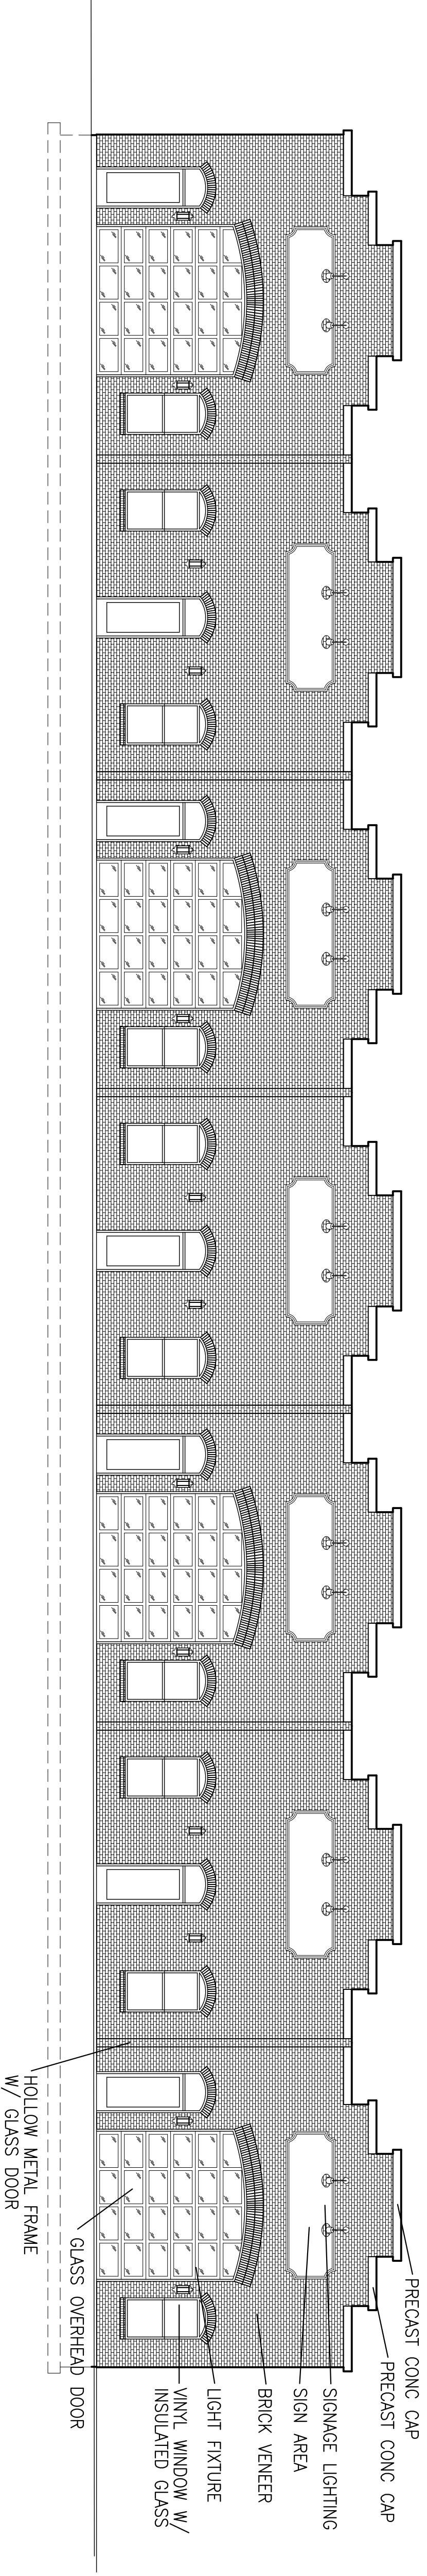

FRONT ELEVATION  
SCALE 1/8"=1'-0"

**RIDGELINE DESIGN ARCHITECTS**  
 1708 EAST 5550 SOUTH #20  
 SOUTH OGDEN, UT 84403  
 PHONE: 801-392-6882 FAX: 801-621-1494  
 www.ridgeline-design.com



Stamp:  
 Date: 9-5-2014  
 Revisions:

**DOG  
 NEW BUILDING SHELL**  
 3500 EAST  
 LIBERTY, UTAH

Project Number:  
 1444

Sheet Title:  
**EXTERIOR  
 ELEVATIONS**

Sheet:  
**A-2**

Original drawings remain the property of Ridgeline Design Architects and as such Ridgeline Design Architects retains total ownership and control. The design represented by these drawings is sold to the client for a one time use, unless otherwise agreed upon in writing by Ridgeline Design Architects.