
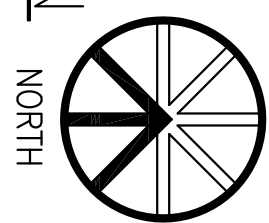


- WALL LEGEND**
- EXTERIOR 2 X 6 W/ BRICK VENEER
 - EXTERIOR 2 X 6 W/ STUCCO
 - INTERIOR 2 X 4 WALL

GROUND FLOOR PLAN
SCALE 1/4"=1'-0"

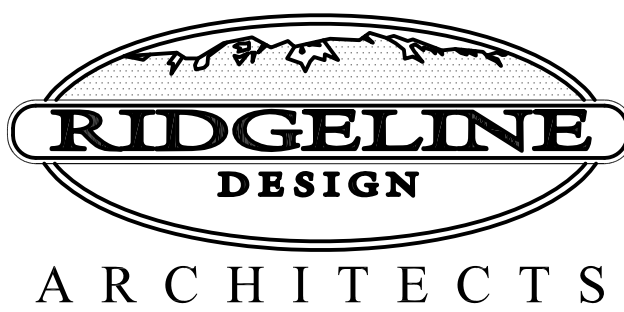

| | | | | | | |
|----------------------|-----------------------------------|---|---|--------|--|---|
| Sheet: A-1 | FLOOR PLAN Sheet Title: | DOG NEW BUILDING SHELL 3500 EAST LIBERTY, UTAH | Date: 8-5-2014 Revisions: OWNER REV 7/21/14 PLOK REV 7/6/14 | Stamp: |  ARCHITECTS | RIDGELINE DESIGN ARCHITECTS 1708 EAST 5550 SOUTH #20 SOUTH OGDEN, UT 84403 PHONE: 801-392-6882 FAX: 801-621-1494 www.ridgeline-design.com <small>Original drawings remain the property of Ridgeline Design Architects and as such Ridgeline Design Architects retains total ownership and control. The design represented by these drawings is sold to the client for a one-time use, unless otherwise agreed upon in writing by Ridgeline Design Architects.</small> |
|----------------------|-----------------------------------|---|---|--------|--|---|