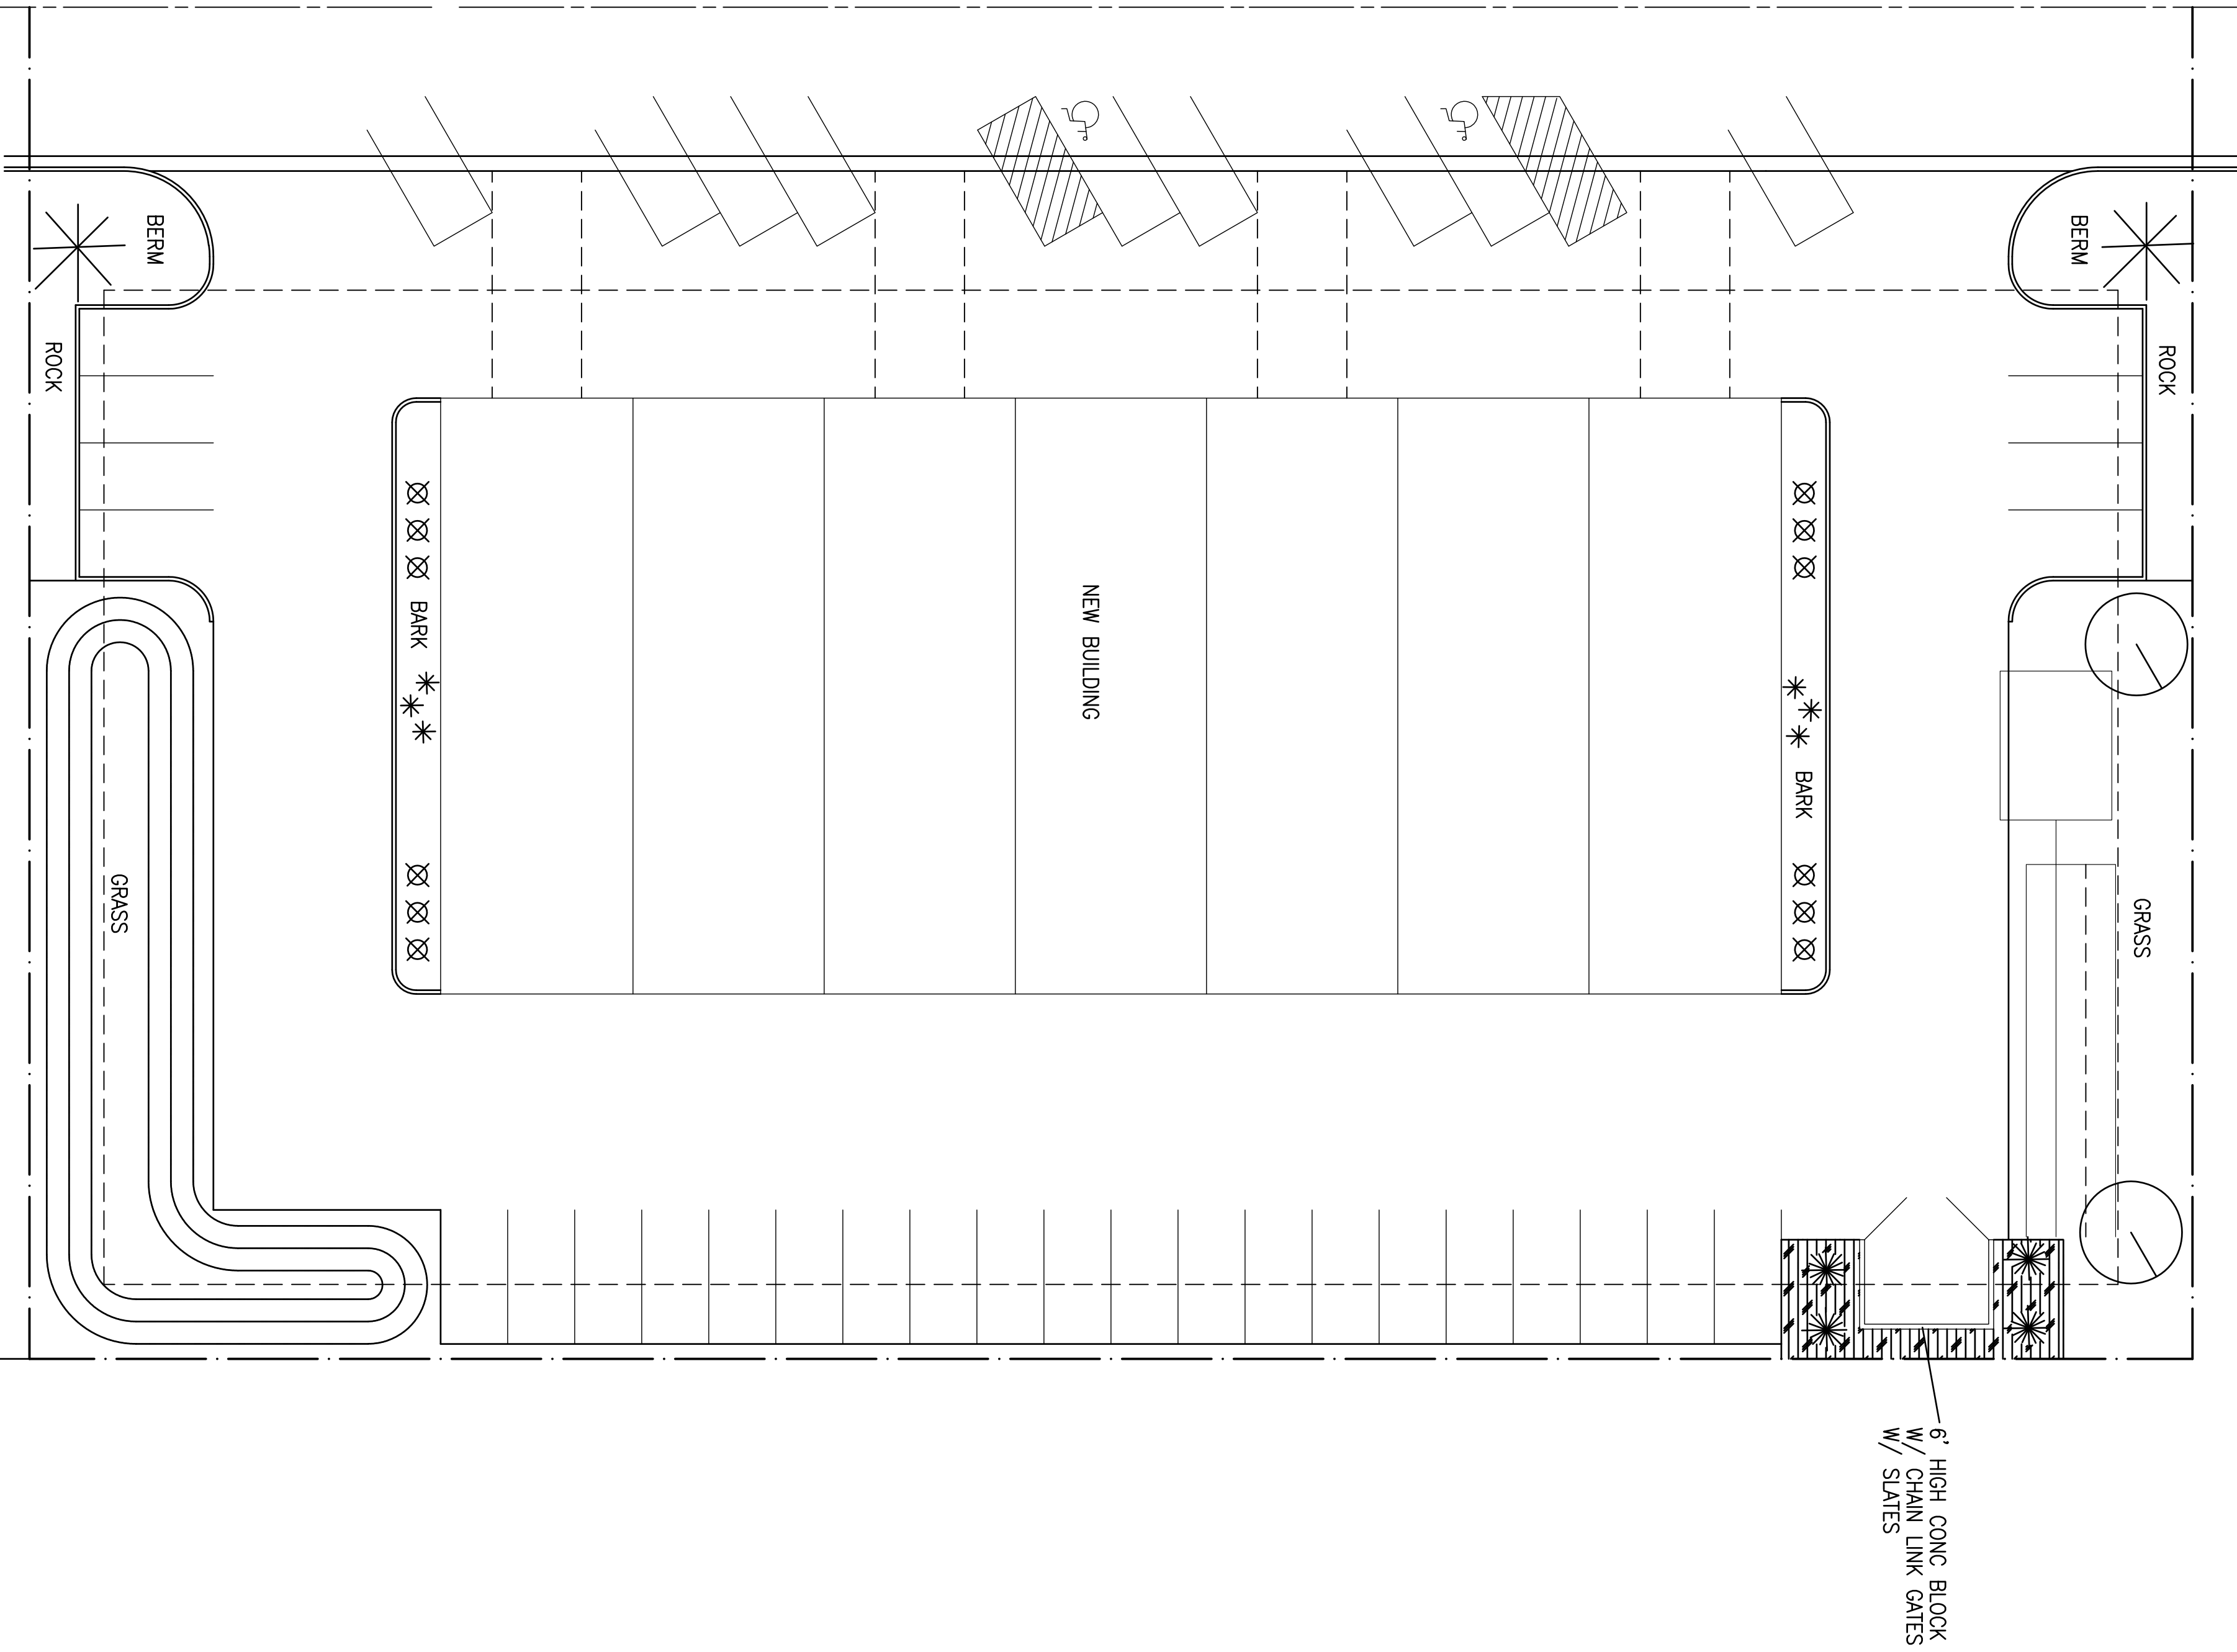
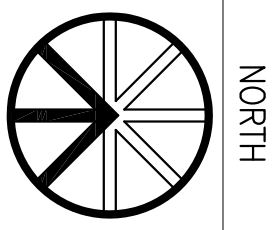


3500 EAST

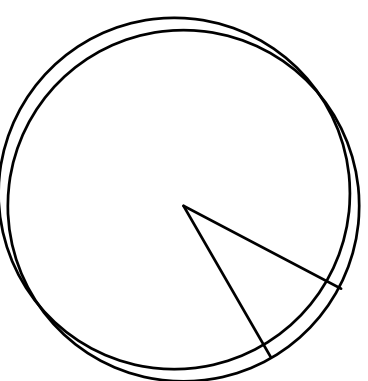
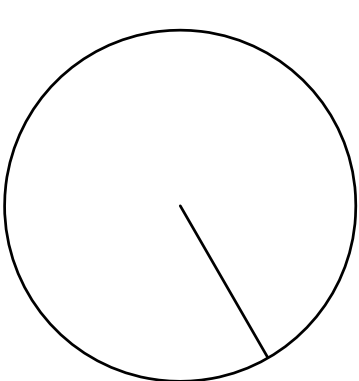
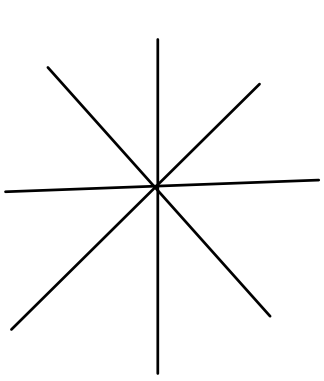
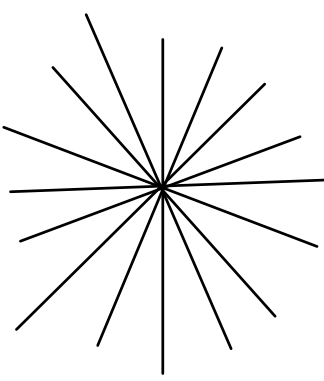
 
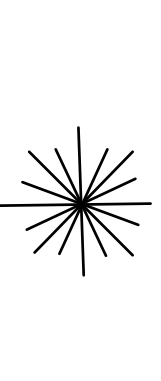
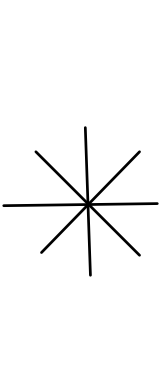
 
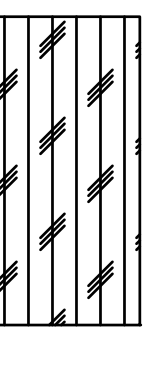


SITE PLAN
SCALE 1"=10'-0"



6' HIGH CONC BLOCK
W/ CHAIN LINK GATES

PLANTING LEGEND

-  SUNBURST HONEYLOCUST
-  SUGAR MAPLE
-  NORWAY SPRUCE
-  PONDEROSA PINE
-  REDTWIG DOGWOOD
-  MUGO PINE
-  ARBORVITAE
-  FEATHER REED GRASS
-  GROUND COVER
WILD SWEET WILLIAM
SUN ROSE
W/ BARK

RIDGELINE DESIGN ARCHITECTS
1708 EAST 5550 SOUTH #20
SOUTH OGDEN, UT 84403
PHONE: 801-392-6882 FAX: 801-621-1494
www.ridgeline-design.com



**DOG
BUILDING SHELL**
3500 EAST
LIBERTY, UTAH

Sheet Title:
**LANDSCAPE
PLAN**

Project Number:
1444

Date:
9/11/2014

Revisions:

Stamp:

Sheet:

L-1

Original drawings remain the property of Ridgeline Design Architects and as such Ridgeline Design Architects retains total ownership and control. The design represented by these drawings is sold to the client for a one time use, unless otherwise agreed upon in writing by Ridgeline Design Architects.