
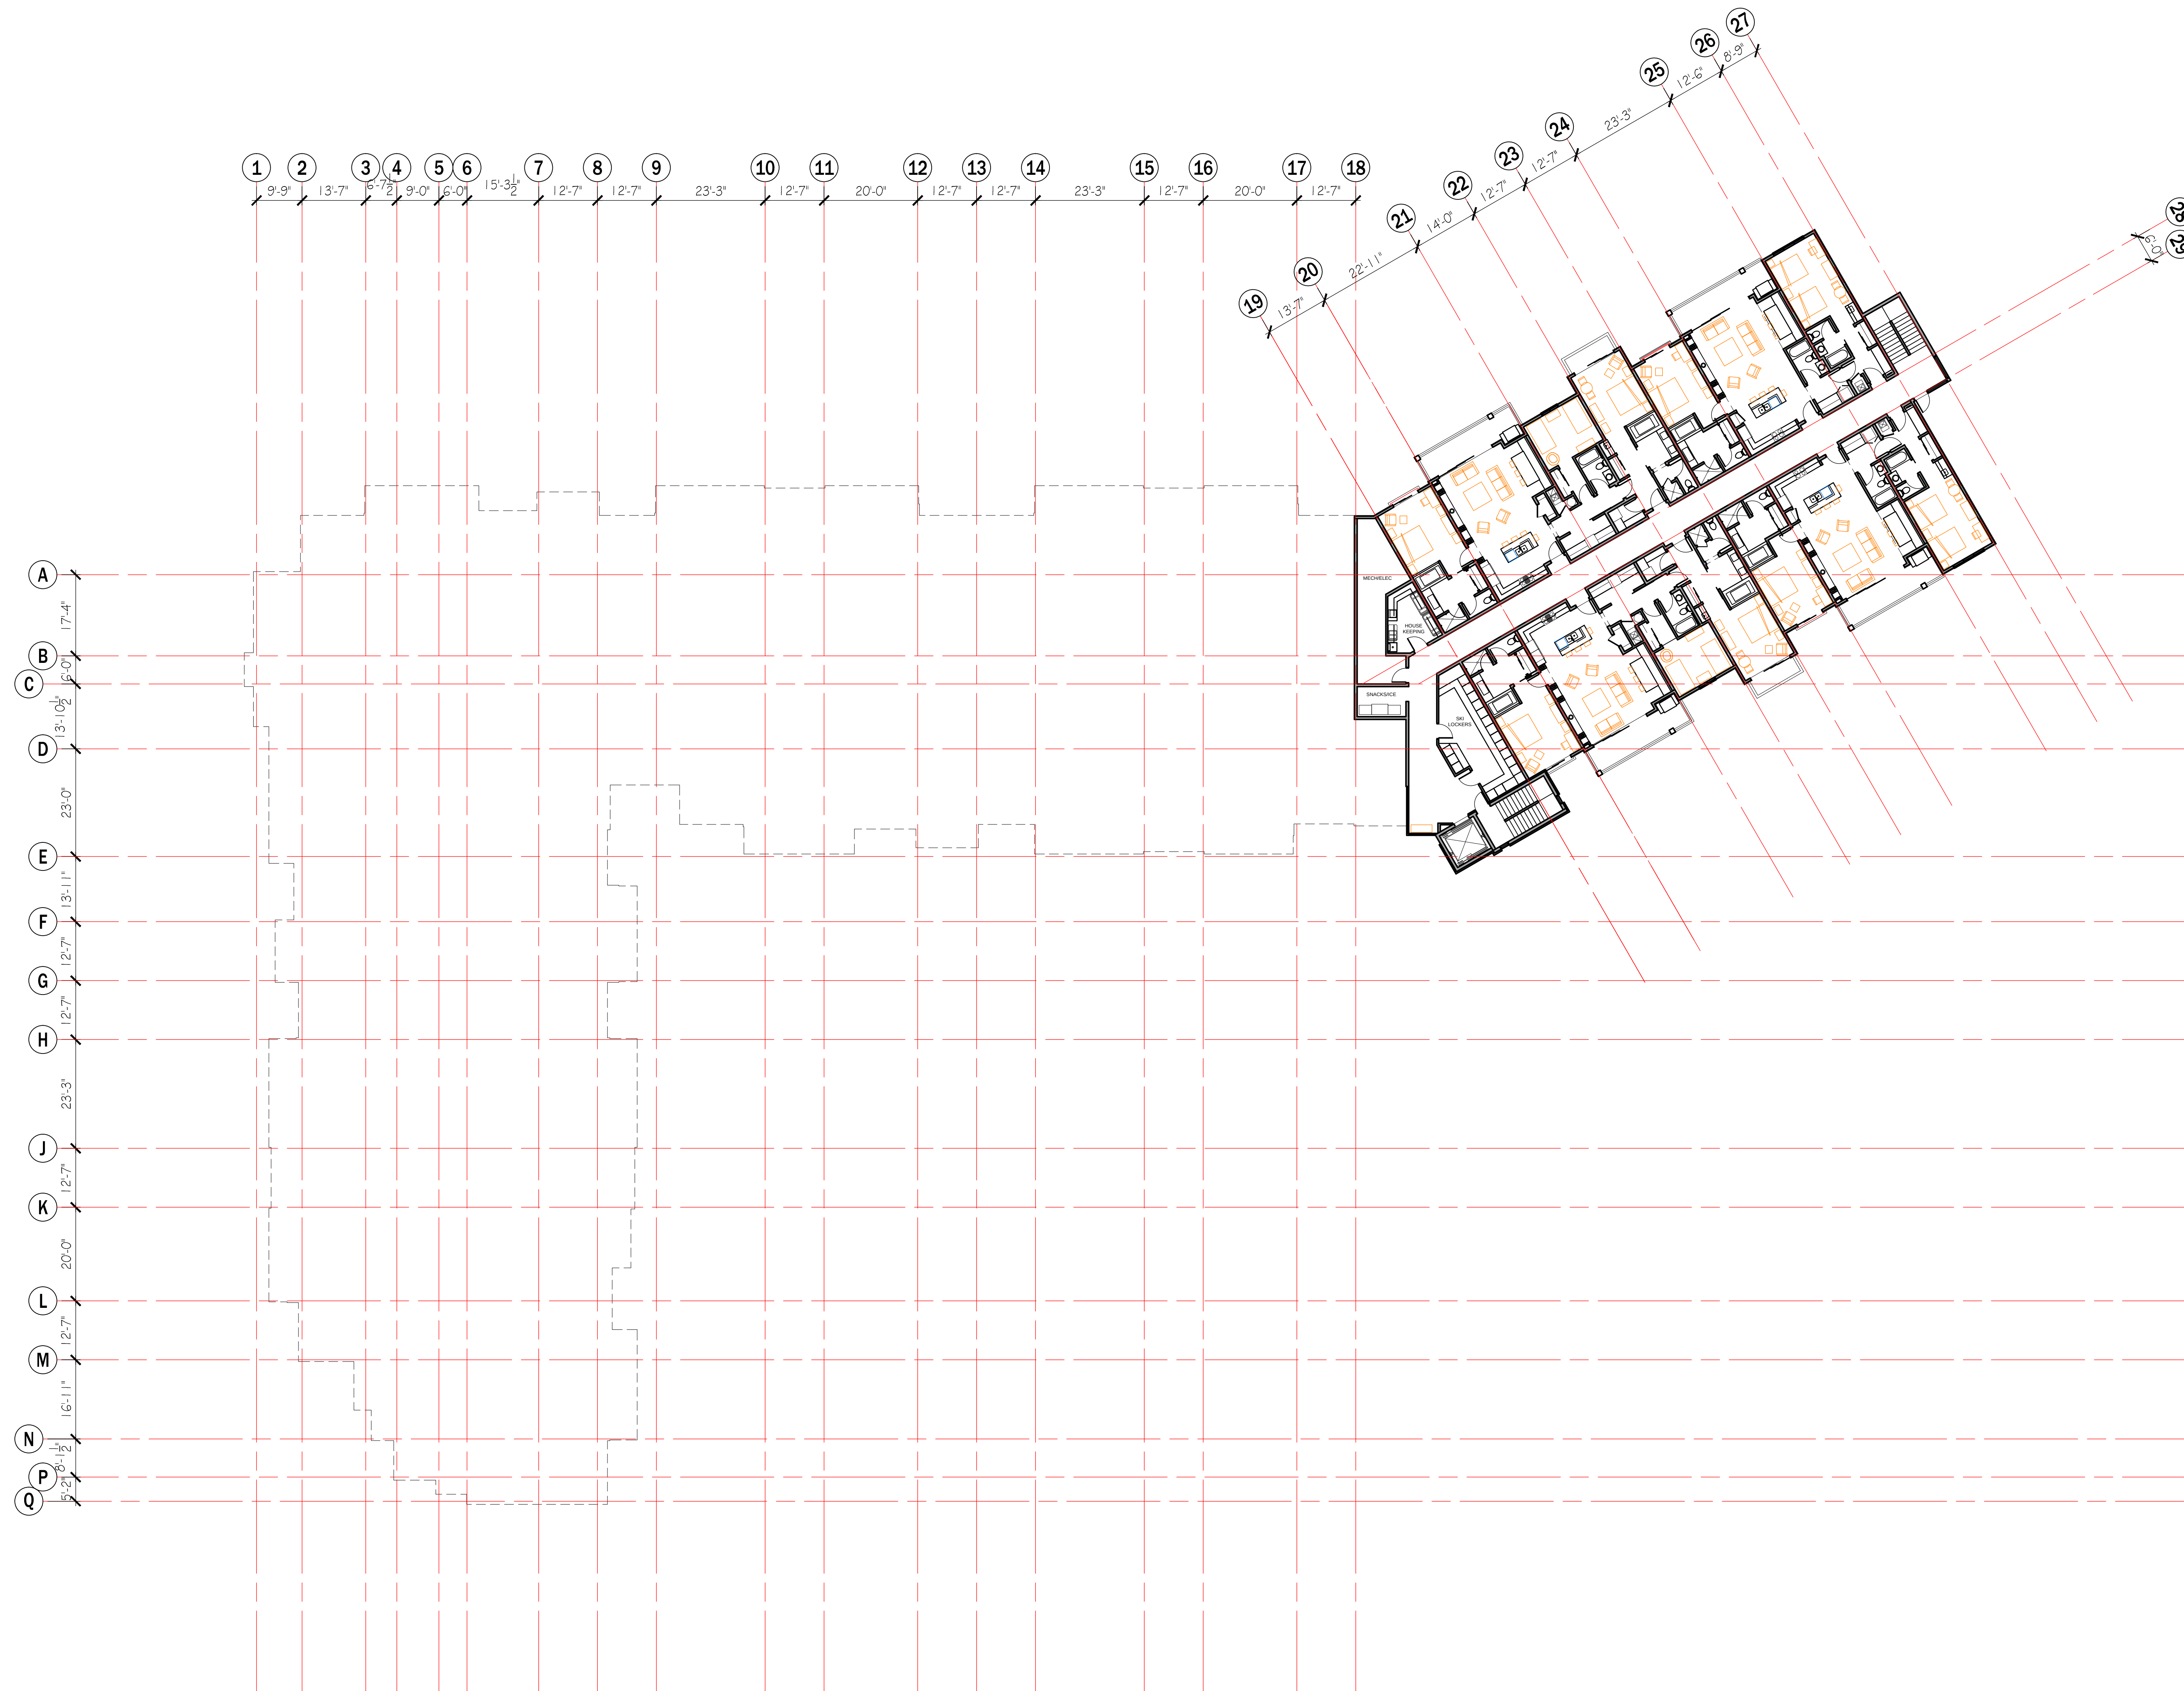


FOURTH LEVEL FLOOR PLAN
A104 SCALE: 1/16" = 1'-0"

PROJECT NO: 14014
DRAWN BY: SL
CHECKED BY: ---

REVISIONS:

OWNER: PINE CANYON LODGE, INC.
PROJECT: PINE CANYON CONDOMINIUM
LOCATION: 2803 NORDIC VALLEY WAY, EDEN, UTAH 84310
© vanZeben Architecture. This drawing shall not be reproduced without consent of vanZeben Architecture, nor shall it be used for any project other than the originally intended project.

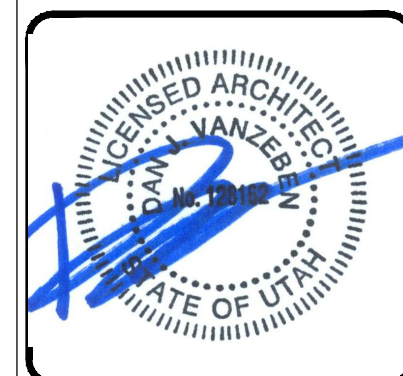

FOURTH LEVEL
FLOOR PLAN

SHEET NUMBER:
A104

DATE: 10/12/14