Project Narrative/Notes/Revisions

1) 6/19/14 RH - COMPLETED DESIGN FOR CLIENT & COUNTY REVIEW.

3) 1/12/15 RH - REVISED DESIGN PER COUNTY COMMENT


10) 7/22/15 RH - REVISED DESIGN PER COUNTY COMMENTS

11) 8/11/15 ST - HIC COMMENTS

BLUE ACRES SUBDIVISION


Phase-4
Improvement Plans
WEBER COUNTY, UTAH

THESE PLANS AND SPECIFICATIONS ARE THE PROPERTY OF REEVE & ASSOCIATES, INC., 920 CHAMBERS STREET #14, OGDEN, UTAH 84403, AND SHALL NOT BE PHOTOCOPIED, RE-DRAWN, OR USED ON ANY PROJECT OTHER THAN THE PROJECT SPECIFICALLY DESIGNED FOR, WITHOUT THEIR WRITTEN PERMISSION. THE OWNERS AND ENGINEERS OF REEVE & ASSOCIATES, INC. DISCLAIM ANY LIABILITY FOR ANY CHANGES OR MODIFICATIONS MADE TO THESE PLANS OR THE DESIGN THEREON WITHOUT THEIR CONSENT.

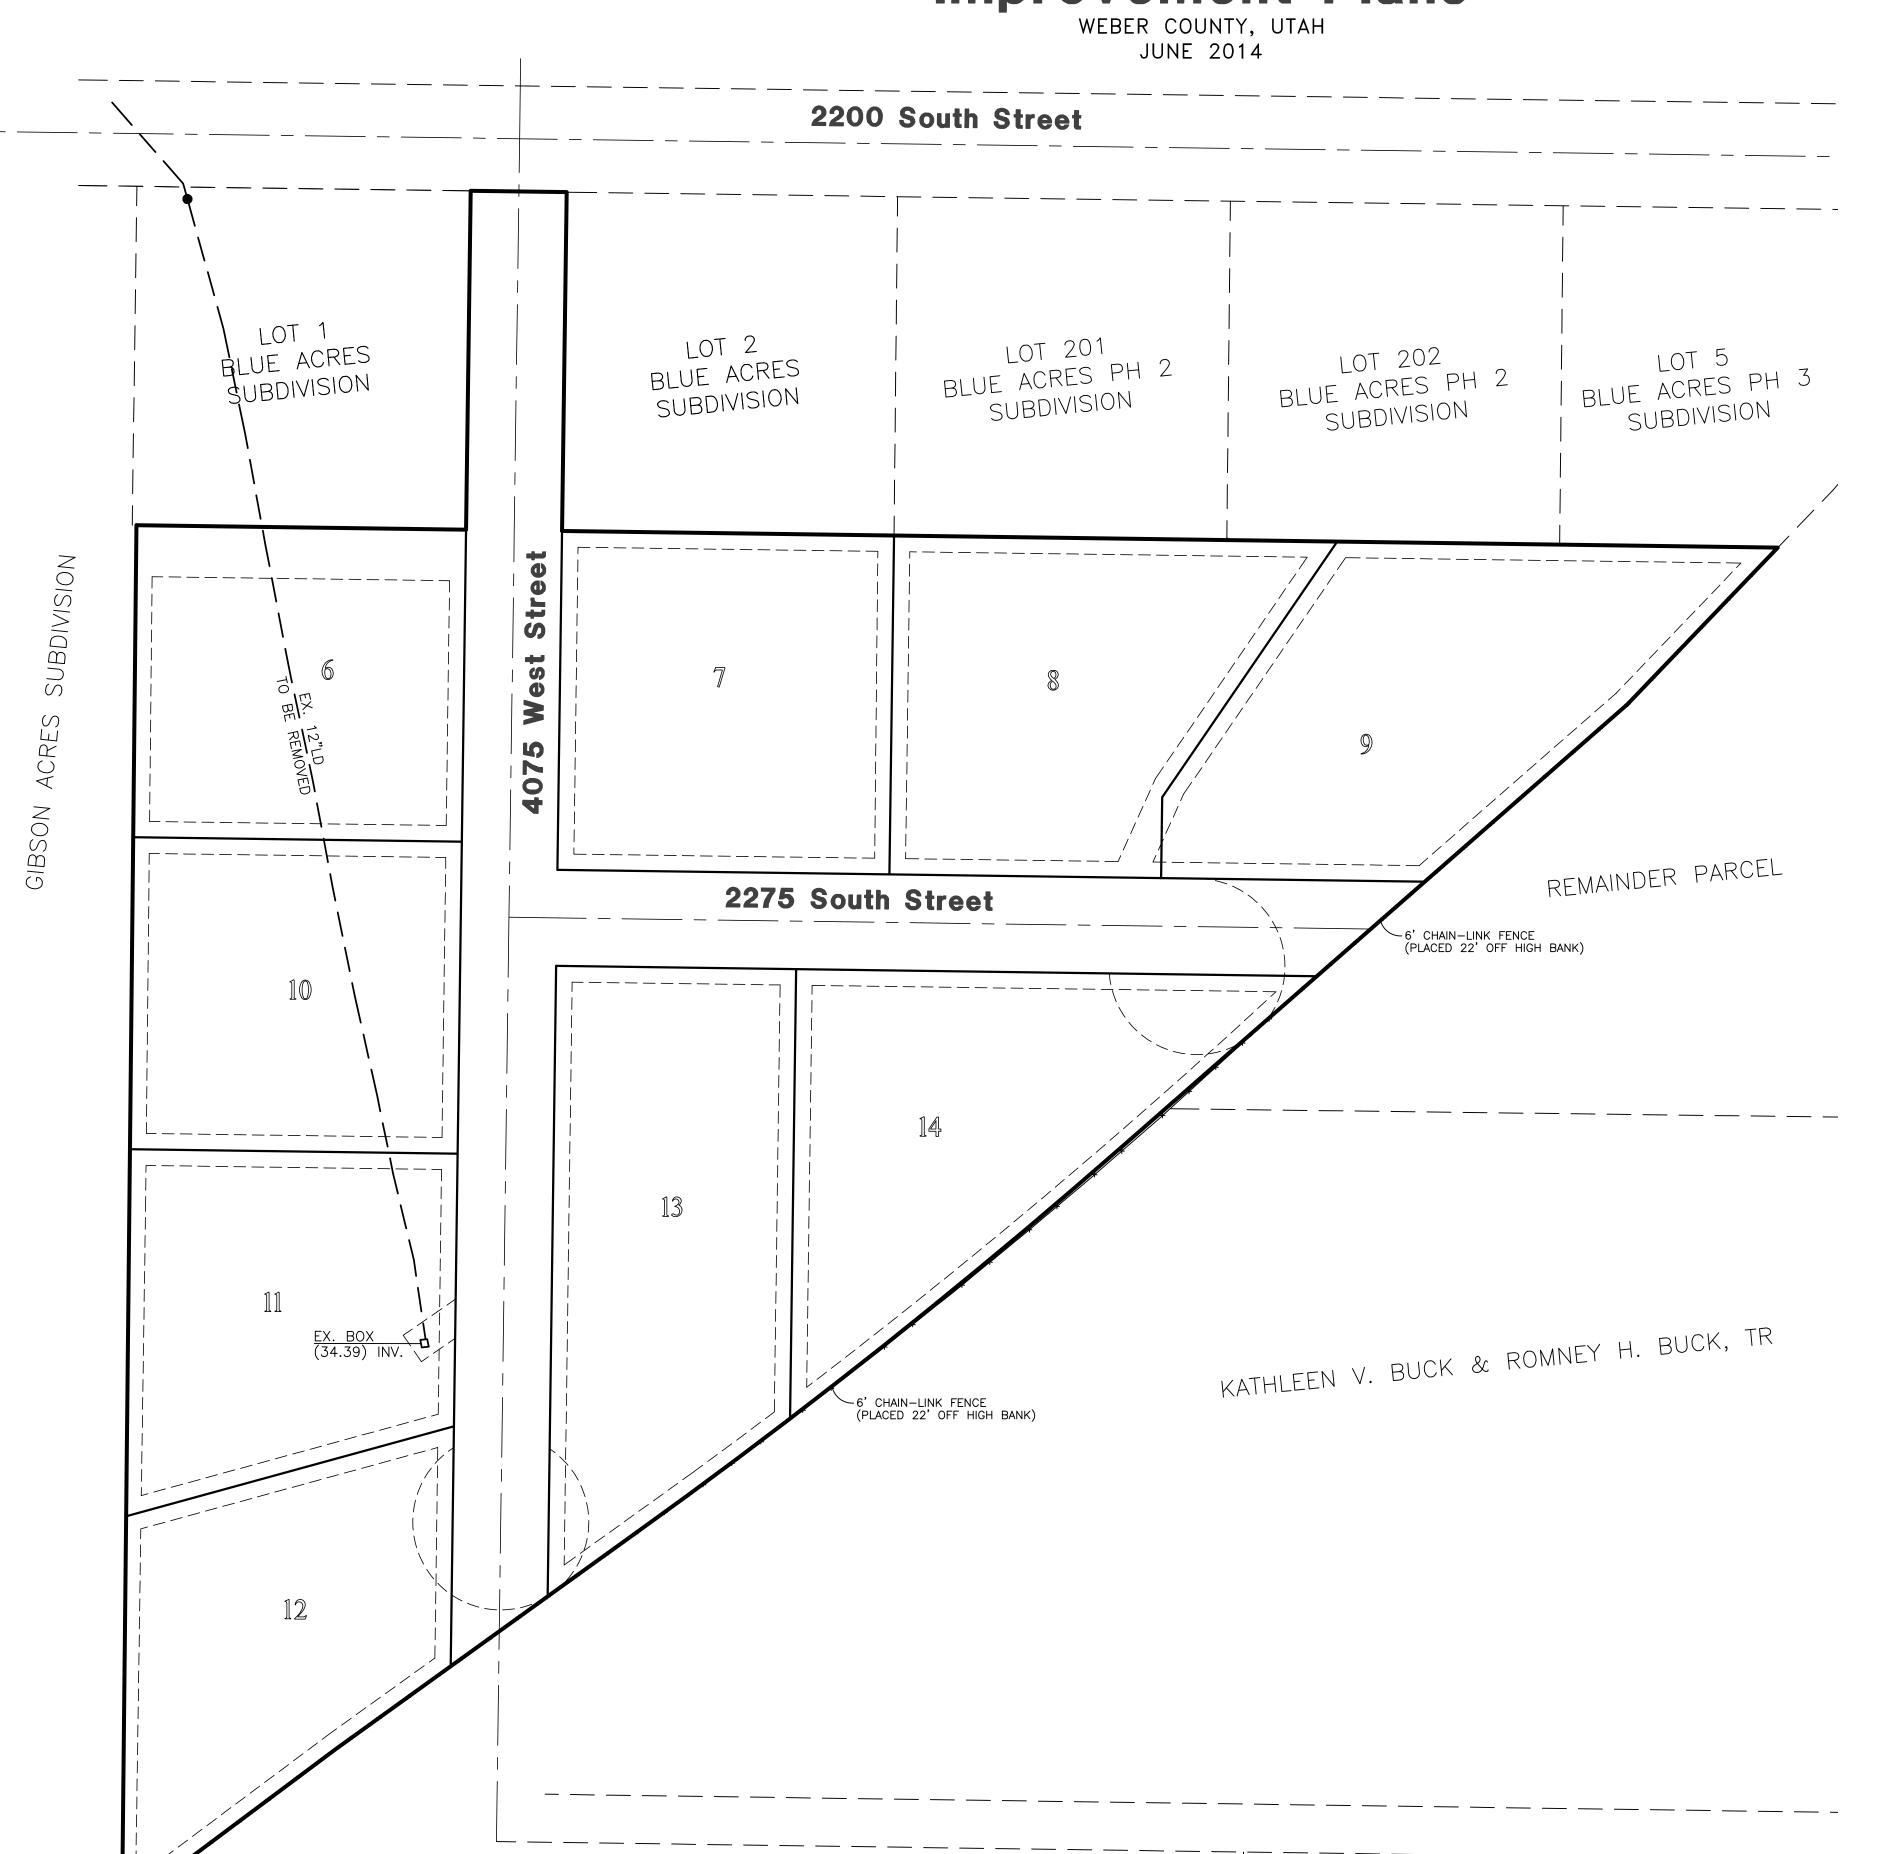



Vicinity Map

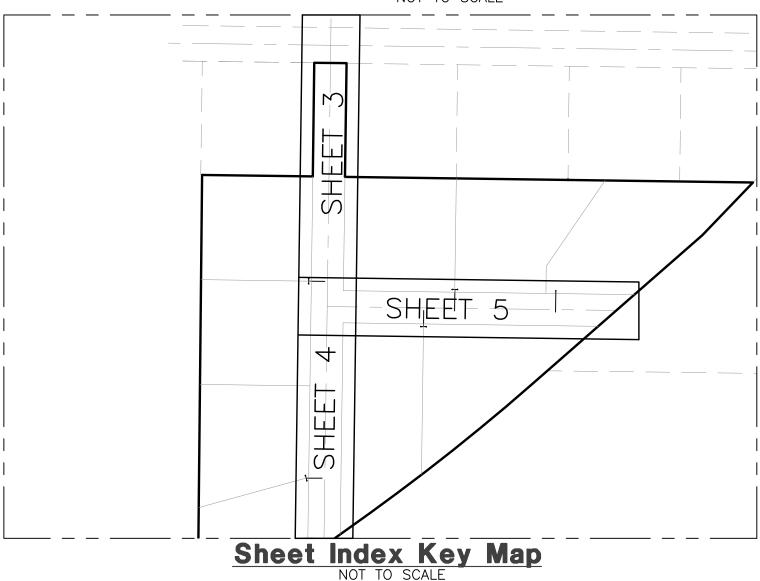

Sheet Index

Sheet 1 - Cover/Index Sheet

Sheet 2 - Notes/Legend/Street Cross-Section Sheet 3 - 4075 West St. 19+00.00 - 23+50.00

Sheet 4 - 4075 West St. 14+00.00 - 19+00.00


Sheet 5 - 2275 South St. 10+00.00 - 16+00.00

Sheet 6 - Detention Basin

Sheet 7 - Storm Water Pollution

Prevention Plan Exhibit

Sheet 8 - Storm Water Pollution Prevention Plan Details

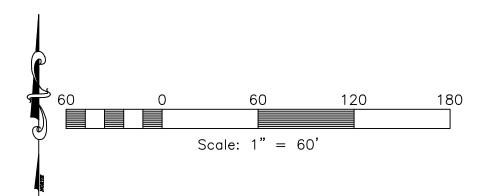

Engineer's Notice To Contractors

SHOWN ON THESE PLANS WERE OBTAINED FROM AVAILABLE INFORMATION PROVIDED BY OTHERS. THE LOCATIONS SHOWN ARE APPROXIMATE AND SHALL BE CONFIRMED IN THE FIELD BY THE CONTRACTOR, SO THAT ANY NECESSARY ADJUSTMENT CAN BE MADE IN ALIGNMENT AND/OR GRADE OF THE PROPOSED IMPROVEMENT. THE CONTRACTOR IS REQUIRED TO CONTACT THE UTILITY COMPANIES AND TAKE DUE PRECAUTIONARY MEASURE TO PROTECT ANY UTILITY LINES SHOWN, AND ANY OTHER LINES OBTAINED BY THE CONTRACTOR'S RESEARCH, AND OTHERS NOT OF RECORD OR NOT SHOWN ON THESE PLANS.


Developer Contact: Romney Buck

4115 West 2550 South Ogden, UT. 84404 PH: (801) 540-7235


Blue Stakes Location Center Call: Toll Free 1-800-662-4111 Two Working Days Before You Dig




0	DESCRIPTION	County Comments	County Comments	Client Changes	County Comments	County Comments	County Comments	County Comments	
NEVISIONS					County	County		County	
_		RH	T.	RH	ТР	ТР	RH	RH	
	DATE	1-12-15 RH	1-20-15 RH	2-11-15 RH	3-17-15 TP	3-27-15 TP	6-25-15 RH	7-22-15 RH	

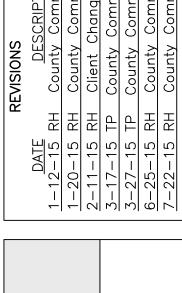



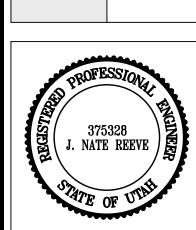

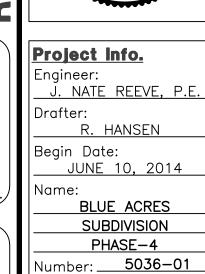

Sheet Sheets

General Notes:

- ALL CONSTRUCTION MUST STRICTLY FOLLOW THE STANDARDS AND SPECIFICATIONS SET FORTH BY: GOVERNING UTILITY MUNICIPALITY, GOVERNING CITY OR COUNTY (IF UN-INCORPORATETED), INDIVIDUAL PRODUCT MANUFACTURERS, AMERICAN PUBLIC WORKS ASSOCIATION (APWA), AND THE DESIGN ENGINEER. THE ORDER LISTED ABOVE IS ARRANGED BY SENIORITY. IF A CONSTRUCTION PRACTICE IS NOT SPECIFIED BY ANY OF THE LISTED SOURCES, CONTRACTOR MUST CONTACT DESIGN ENGINEER FOR DIRECTION. CONTRACTOR TO STRICTLY FOLLOW GEOTECHNICAL RECOMMENDATIONS FOR THIS PROJECT. ALL GRADING
- INCLUDING BUT NOT LIMITED TO CUT, FILL, COMPACTION, ASPHALT SECTION, SUBBASE, TRENCH EXCAVATLON/BACKFILL, SITE GRUBBING, RETAINING WALLS AND FOOTINGS MUST BE COORDINATED DIRECTLY WITH THE PROJECT GEOTECHNICAL ENGINEER.
- TRAFFIC CONTROL, STRIPING &' SIGNAGE TO CONFORM TO CURRENT GOVERNING AGENCIES TRANSPORTATION FNGINFER'S MANUAL AND MANUAL OF UNIFORM TRAFFIC CONTROL DEVICES. 4. ANY AREA OUTSIDE THE LIMIT OF WORK THAT IS DISTURBED SHALL BE RESTORED TO ITS ORIGINAL
- CONDITION AT NO COST TO OWNER. CONSULT ALL OF THE DRAWINGS AND SPECIFICATIONS FOR COORDINATION REQUIREMENTS BEFORE COMMENCING CONSTRUCTION
- AT ALL LOCATIONS WHERE EXISTING PAVEMENT ABUTS NEW CONSTRUCTION, THE EDGE OF THE EXISTING PAVEMENT SHALL BE SAWCUT TO A CLEAN, SMOOTH EDGE. ALL CONSTRUCTION AND MATERIALS SHALL BE IN ACCORDANCE WITH THE MOST RECENT, ADOPTED
- EDITION OF ADA ACCESSIBILITY GUIDELINES PRIOR TO STARTING CONSTRUCTION, THE CONTRACTOR SHALL BE RESPONSIBLE FOR MAKING SURE THAT ALL REQUIRED PERMITS AND APPROVALS HAVE BEEN OBTAINED. NO CONSTRUCTION OR FABRICATION SHALL BEGIN UNTIL THE CONTRACTOR HAS RECEIVED THOROUGHLY REVIEWED PLANS AND OTHER
- DOCUMENTS APPROVED BY ALL OF THE PERMITTING AUTHORITIES. CONTRACTOR IS RESPONSIBLE FOR SCHEDULING AND NOTIFYING ENGINEER OR INSPECTING AUTHORITY 48 HOURS IN ADVANCE OF COVERING UP ANY PHASE OF CONSTRUCTION REQUIRING OBSERVATION.
- 10. ANY WORK IN THE PUBLIC RIGHT-OF-WAY WILL REQUIRE PERMITS FROM THE APPROPRIATE CITY. COUNTY OR STATE AGENCY CONTROLLING THE ROAD, INCLUDING OBTAINING REQUIRED INSPECTIONS 11. ALL DIMENSIONS, GRADES & UTILITY DESIGNS SHOWN ON THE PLANS SHALL BE VERIFIED BY THE CONTRACTOR PRIOR TO CONSTRUCTION. CONTRACTOR SHALL NOTIFY ENGINEER OF ANY DISCREPANCIES PRIOR TO PROCEEDING WITH CONSTRUCTION FOR NECESSARY PLAN OR GRADE CHANGES.
- 12. CONTRACTOR MUST VERIFY ALL EXISTING CONDITIONS BEFORE BIDDING AND BRING UP ANY QUESTIONS BEFOREHAND 13. SITE GRADING SHALL BE PERFORMED IN ACCORDANCE WITH THESE PLANS AND SPECIFICATIONS AND THE RECOMMENDATIONS SET FORTH BY THE GEOTECHNICAL ENGINEER.
- 14. CATCH SLOPES SHALL BE GRADED AS SPECIFIED ON GRADING PLANS 15. CONTRACTOR SHALL BE RESPONSIBLE FOR ALL FLAGGING, CAUTION SIGNS, LIGHTS, BARRICADES,
- FLAGMEN, AND ALL OTHER DEVICES NECESSARY FOR PUBLIC SAFETY. 16. CONTRACTOR SHALL, AT THE TIME OF BIDDING AND THROUGHOUT THE PERIOD OF THE CONTRACT, BE LICENSED IN THE STATE WHERE THE PROJECT IS LOCATED AND SHALL BE BONDABLE FOR AN AMOUNT EQUAL TO OR GREATER THAN THE AMOUNT BID AND TO DO THE TYPE OF WORK CONTEMPLATED IN THE PLANS AND SPECIFICATIONS. CONTRACTOR SHALL BE SKILLED AND REGULARLY ENGAGED IN THE GENERAL
- CLASS AND TYPE OF WORK CALLED FOR IN THE PLANS AND SPECIFICATIONS. 17. CONTRACTOR SHALL INSPECT THE SITE OF THE WORK PRIOR TO BIDDING TO SATISFY HIMSELF BY PERSONAL EXAMINATION OR BY SUCH OTHER MEANS AS HE MAY PREFER OF THE LOCATIONS OF THE PROPOSED WORK AND OF THE ACTUAL CONDITIONS OF AND AT THE SITE OF WORK. IF, DURING THE COURSE OF HIS EXAMINATION. A BIDDER FINDS FACTS OR CONDITIONS WHICH APPEAR TO HIM TO BE IN CONFLICT WITH THE LETTER OR SPIRIT OF THE PROJECT PLANS AND SPECIFICATIONS, HE SHALL CONTACT THE ENGINEER FOR ADDITIONAL INFORMATION AND EXPLANATION BEFORE SUBMITTING HIS BID. SUBMISSION OF A BID BY THE CONTRACTOR SHALL CONSTITUTE ACKNOWLEDGMENT THAT, IF AWARDED THE CONTRACT, HE HAS RELIED AND IS RELYING ON HIS OWN EXAMINATION OF (1) THE SITE OF THE WORK, (2) ACCESS TO THE SITE, AND (3) ALL OTHER DATA AND MATTERS REQUISITE TO THE FULFILLMENT OF THE WORK AND ON HIS OWN KNOWLEDGE OF EXISTING FACILITIES ON AND IN THE VICINITY OF THE SITE OF THE WORK TO BE CONSTRUCTED UNDER THIS CONTRACT. THE INFORMATION PROVIDED BY THE ENGINEER IS NOT INTENDED TO BE A SUBSTITUTE FOR, OR A SUPPLEMENT TO, THE INDEPENDENT VERIFICATION BY THE CONTRACTOR TO THE EXTENT SUCH INDEPENDENT INVESTIGATION OF SITE CONDITIONS IS DEEMED NECESSARY OR DESIRABLE BY THE CONTRACTOR. CONTRACTOR SHALL ACKNOWLEDGE THAT HE HAS NOT RELIED SOLELY UPON OWNER- OR ENGINEER-FURNISHED INFORMATION
- REGARDING SITE CONDITIONS IN PREPARING AND SUBMITTING HIS BID. 18. CONTRACTOR SHALL BE RESPONSIBLE TO PROVIDE ALL WATER, POWER, SANITARY FACILITIES AND TELEPHONE SERVICES AS REQUIRED FOR THE CONTRACTOR'S USE DURING CONSTRUCTION.
- 19. CONTRACTOR SHALL BE HELD RESPONSIBLE FOR ANY FIELD CHANGES MADE WITHOUT PRIOR WRITTEN AUTHORIZATION FROM THE OWNER, ENGINEER, AND/OR GOVERNING AGENCIES. 20. CONTRACTOR SHALL EXERCISE DUE CAUTION AND SHALL CAREFULLY PRESERVE BENCH MARKS, CONTROL
- POINTS, REFERENCE POINTS AND ALL SURVEY STAKES, AND SHALL BEAR ALL EXPENSES FOR REPLACEMENT AND/OR ERRORS CAUSED BY THEIR UNNECESSARY LOSS OR DISTURBANCE. 21. CONTRACTOR SHALL ASSUME SOLE AND COMPLETE RESPONSIBILITY FOR JOBSITE CONDITIONS DURING
- THE COURSE OF CONSTRUCTION OF THIS PROJECT, INCIUDING SAFFTY OF ALL PERSONS AND PROPERTY THIS REQUIREMENT SHALL APPLY CONTINUOUSLY AND NOT BE LIMITED TO NORMAL WORKING HOURS. THE CONTRACTOR SHALL DEFEND, INDEMNIFY AND HOLD THE OWNER AND ENGINEER HARMLESS FROM ANY AND ALL LIABILITY, REAL OR ALLEGED, IN CONNECTION WITH THE PERFORMANCE OF WORK ON THIS PROJECT, EXCEPTING FOR LIABILITY ARISING FROM THE SOLE NEGLIGENCE OF THE OWNER OR THE FNGINFFR.
- 22. CONTRACTOR SHALL BE RESPONSIBLE FOR ADEQUATELY SCHEDULING INSPECTION AND TESTING OF ALL FACILITIES CONSTRUCTED UNDER THIS CONTRACT. ALL TESTING SHALL CONFORM TO THE REGULATORY AGENCY'S STANDARD SPECIFICATIONS. ALL TESTING AND INSPECTION SHALL BE PAID FOR BY THE OWNER; ALL RE-TESTING AND/OR RE-INSPECTION SHALL BE PAID FOR BY THE CONTRACTOR. 23. IF EXISTING IMPROVEMENTS NEED TO BE DISTURBED AND/OR REMOVED FOR THE PROPER PLACEMENT
- OF IMPROVEMENTS TO BE CONSTRUCTED BY THESE PLANS, THE CONTRACTOR SHALL BE RESPONSIBLE FOR PROTECTING EXISTING IMPROVEMENTS FROM DAMAGE. COST OF REPLACING OR REPAIRING EXISTING IMPROVEMENTS SHALL BE INCLUDED IN THE UNIT PRICE BID FOR ITEMS REQUIRING REMOVAL AND/OR REPLACEMENT. THERE WILL BE NO EXTRA COST DUE TO THE CONTRACTOR FOR REPLACING OR REPAIRING EXISTING IMPROVEMENTS 24. WHENEVER EXISTING FACILITIES ARE REMOVED, DAMAGED, BROKEN, OR CUT IN THE INSTALLATION OF THE
- WORK COVERED BY THESE PLANS OR SPECIFICATIONS, SAID FACILITIES SHALL BE REPLACED AT THE CONTRACTOR'S EXPENSE WITH MATERIALS EQUAL TO OR BETTER THAN THE MATERIALS USED IN THE ORIGINAL EXISTING FACILITIES. THE FINISHED PRODUCT SHALL BE SUBJECT TO THE APPROVAL OF THE OWNER. THE ENGINEER. AND THE RESPECTIVE REGULATORY AGENCY. 25. CONTRACTOR SHALL MAINTAIN A NEATLY MARKED SET OF FULL-SIZE AS-BUILT RECORD DRAWINGS
- SHOWING THE FINAL LOCATION AND LAYOUT OF ALL STRUCTURES AND OTHER FACILITIES. AS-BUILT RECORD DRAWINGS SHALL REFLECT CHANGE ORDERS, ACCOMMODATIONS, AND ADJUSTMENTS TO ALL IMPROVEMENTS CONSTRUCTED. WHERE NECESSARY, SUPPLEMENTAL DRAWINGS SHALL BE PREPARED AND SUBMITTED BY THE CONTRACTOR. PRIOR TO ACCEPTANCE OF THE PROJECT, THE CONTRACTOR SHALL DELIVER TO THE ENGINEER ONE SET OF NEATLY MARKED AS-BUILT RECORD DRAWINGS SHOWING THE INFORMATION REQUIRED ABOVE. AS-BUILT RECORD DRAWINGS SHALL BE REVIEWED AND THE COMPLETI AS-BUILT RECORD DRAWING SET SHALL BE CURRENT WITH ALL CHANGES AND DEVIATIONS REDLINED AS A PRECONDITION TO THE FINAL PROGRESS PAYMENT APPROVAL AND/OR FINAL ACCEPTANCE.
- 26. WHERE THE PLANS OR SPECIFICATIONS DESCRIBE PORTIONS OF THE WORK IN GENERAL TERMS BUT NOT IN COMPLETE DETAIL, IT IS UNDERSTOOD THAT ONLY THE BEST GENERAL PRACTICE IS TO PREVAIL AND THAT ONLY MATERIALS AND WORKMANSHIP OF THE HIGHEST QUALITY ARE TO BE USED.
- 27. CONTRACTOR SHALL BE SKILLED AND REGULARLY ENGAGED IN THE GENERAL CLASS AND TYPE OF WORK CALLED FOR IN THE PROJECT PLANS AND SPECIFICATIONS. THEREFORE, THE OWNER IS RELYING UPON THE EXPERIENCE AND EXPERTISE OF THE CONTRACTOR. PRICES PROVIDED WITHIN THE CONTRACT DOCUMENTS SHALL INCLUDE ALL LABOR AND MATERIALS NECESSARY AND PROPER FOR THE WORK CONTEMPLATED AND THAT THE WORK BE COMPLETED IN ACCORDANCE WITH THE TRUE INTENT AND PURPOSE OF THESE PLANS AND SPECIFICATIONS. THE CONTRACTOR SHALL BE COMPETENT, KNOWLEDGEABLE AND HAVE SPECIAL SKILLS IN THE NATURE, EXTENT AND INHERENT CONDITIONS OF THE WORK TO BE PERFORMED. CONTRACTOR SHALL ALSO ACKNOWLEDGE THAT THERE ARE CERTAIN PECULIAR AND INHERENT CONDITIONS EXISTENT IN THE CONSTRUCTION OF THE PARTICULAR FACILITIES WHICH MAY CREATE, DURING THE CONSTRUCTION PROGRAM, UNUSUAL OR UNSAFE CONDITIONS HAZARDOUS TO PERSONS, PROPERTY AND THE ENVIRONMENT. CONTRACTOR SHALL BE AWARE OF SUCH PECULIAR RISKS AND HAVE THE SKILL AND EXPERIENCE TO FORESEE AND TO ADOPT PROTECTIVE MEASURES TO ADEQUATELY AND SAFELY PERFORM THE CONSTRUCTION WORK WITH RESPECT TO SUCH HAZARDS.
- 28. CONTRACTOR SHALL BE RESPONSIBLE FOR THE REMOVAL OF ALL STRIPING AND/OR PAVEMENT MARKINGS NECESSARY TO TIE EXISTING STRIPING INTO FUTURE STRIPING. METHOD OF REMOVAL SHALL BE BY GRINDING OR SANDBLASTING
- 29. CONTRACTOR SHALL PROVIDE ALL SHORING, BRACING, SLOPING OR OTHER PROVISIONS NECESSARY TO PROTECT WORKMEN FOR ALL AREAS TO BE EXCAVATED TO A DEPTH OF 4 FEET OR MORE. FOR EXCAVATIONS 4 FEET OR MORE IN DEPTH. THE CONTRACTOR SHALL COMPLY WITH LOCAL, STATE AND NATIONAL SAFETY CODES, ORDINANCES, OR REQUIREMENTS FOR EXCAVATION AND TRENCHES.
- 30. ALL EXISTING GATES AND FENCES TO REMAIN UNLESS OTHERWISE NOTED ON PLANS. PROTECT ALL GATES AND FENCES FROM DAMAGE

Utility Notes:

- 1. CONTRACTOR SHALL COORDINATE LOCATION OF NEW "DRY UTILITIES" WITH THE APPROPRIATE UTILITY COMPANY, INCLUDING BUT NOT LIMITED TO: TELEPHONE SERVICE, GAS SERVICE, CABLE, POWER,
- 2. EXISTING UTILITIES HAVE BEEN SHOWN ON THE PLANS USING A COMBINATION OF ON-SITE SURVEYS (BY OTHERS). PRIOR TO COMMENCING ANY WORK, IT SHALL BE THE CONTRACTOR'S RESPONSIBILITY TO HAVE EACH UTILITY COMPANY LOCATE IN THE FIELD. THEIR MAIN AND SERVICE LINES 48 HOURS IN ADVANCE OF PERFORMING ANY EXCAVATION WORK. THE CONTRACTOR SHALL RECORD THE BLUE STAKES ORDER NUMBER AND FURNISH ORDER NUMBER TO OWNER AND ENGINEER PRIOR TO ANY EXCAVATION. IT WILL BE THE CONTRACTOR'S SOLE RESPONSIBILITY TO DIRECTLY CONTACT ANY OTHER UTILITY COMPANIES THAT ARE NOT MEMBERS OF BLUE STAKES. IT SHALL BE THE CONTRACTOR'S SOLE RESPONSIBILITY TO PROTECT ALL EXISTING UTILITIES SO THAT NO DAMAGE RESULTS TO THEM DURING THE PERFORMANCE OF THIS CONTRACT. ANY REPAIRS NECESSARY TO DAMAGED UTILITIES SHALL BE PAID FOR BY THE CONTRACTOR. THE CONTRACTOR SHALL BE REQUIRED TO COOPERATE WITH OTHER CONTRACTORS AND UTILITY COMPANIES INSTALLING NEW STRUCTURES, UTILITIES AND SERVICE TO THE PROJECT. CONTRACTOR SHALL POT HOLE ALL UTILITIES TO DETERMINE IF CONFLICTS EXIST PRIOR TO BEGINNING ANY EXCAVATION, NOTIFY ENGINEER OF ANY CONFLICTS, CONTRACTOR SHALL VERIFY LOCATION AND

INVERTS OF EXISTING UTILITIES TO WHICH NEW UTILITIES WILL BE CONNECTED. PRIOR TO COMMENCING

- ANY EXCAVATION WORK THE CONTRACTOR SHALL NOTIFY ALL UTILITY COMPANIES IN ACCORDANCE WITH THE REQUIRED PROCEDURES. 4. CARE SHOULD BE TAKEN IN ALL EXCAVATIONS DUE TO POSSIBLE EXISTENCE OF UNRECORDED UTILITY LINES. EXCAVATION REQUIRED WITHIN PROXIMITY OF EXISTING UTILITY LINES SHALL BE DONE BY HAND. CONTRACTOR SHALL REPAIR ANY DAMAGE TO EXISTING UTILITY LINES OR STRUCTURES INCURRED DURING CONSTRUCTION OPERATIONS AT HIS EXPENSE.
- ALL VALVES AND MANHOLE COVERS SHALL BE RAISED OR LOWERED TO MEET FINISHED GRADE. CONTRACTOR SHALL CUT PIPES OFF FLUSH WITH THE INSIDE WALL OF THE BOX OR MANHOLE. CONTRACTOR SHALL GROUT AT CONNECTION OF PIPE TO BOX WITH NON-SHRINKING GROUT, INCLUDING PIPE VOIDS LEFT BY CUTTING PROCESS, TO A SMOOTH FINISH. 8. CONTRACTOR SHALL GROUT WITH NON-SHRINK GROUT BETWEEN GRADE RINGS AND BETWEEN BOTTOM OF
- INLET LID FRAME AND TOP OF CONCRETE BOX 9. SILT AND DEBRIS IS TO BE CLEANED OUT OF ALL STORM DRAIN BOXES. CATCH BASINS ARE TO BE MAINTAINED IN A CLEANED CONDITION AS NEEDED UNTIL AFTER THE FINAL BOND RELEASE INSPECTION.
- 10. CONTRACTOR SHALL CLEAN ASPHALT, TAR OR OTHER ADHESIVES OFF OF ALL MANHOLE LIDS AND INLET GRATES TO ALLOW ACCESS. 11. EACH TRENCH SHALL BE EXCAVATED SO THAT THE PIPE CAN BE LAID TO THE ALIGNMENT AND GRADE AS REQUIRED. THE TRENCH WALL SHALL BE SO BRACED THAT THE WORKMEN MAY WORK SAFELY AND
- EFFICIENTLY. ALL TRENCHES SHALL BE DRAINED SO THE PIPE LAYING MAY TAKE PLACE IN DE-WATERED CONDITIONS. 12. CONTRACTOR SHALL PROVIDE AND MAINTAIN AT ALL TIMES AMPLE MEANS AND DEVICES WITH WHICH TO REMOVE PROMPTLY AND TO PROPERLY DISPOSE OF ALL WATER ENTERING THE TRENCH EXCAVATION.
- 13. MAINTAIN A MINIMUM 18" VERTICAL SEPARATION DISTANCE BETWEEN ALL UTILITY CROSSINGS. 14. CONTRACTOR SHALL START INSTALLATION AT LOW POINT OF ALL NEW GRAVITY UTILITY LINES. 15. ALL BOLTED FITTINGS MUST BE GREASED AND WRAPPED.
- 16. UNLESS SPECIFICALLY NOTED OTHERWISE, MAINTAIN AT LEAST 2 FEET OF COVER OVER ALL STORM DRAIN LINES AT ALL TIMES (INCLUDING DURING CONSTRUCTION). 17. ALL WATER LINES SHALL BE INSTALLED A MINIMUM OF 60" BELOW FINISHED GRADE. 18. ALL SEWER LINES AND SEWER SERVICES SHALL HAVE A MINIMUM SEPARATION OF 10 FEET, PIPE EDGE TO PIPE EDGE, FROM THE WATER LINES. IF A 10 FOOT SEPARATION CAN NOT BE MAINTAINED, THE

SEWER LINE AND WATER LINE SHALL BE LAID IN SEPARATE TRENCHES AND THE BOTTOM OF THE WATER

LINE SHALL BE AT LEAST 18" ABOVE THE TOP OF THE SEWER LINE. 19. CONTRACTOR SHALL INSTALL THRUST BLOCKING AT ALL WATERLINE ANGLE POINTS AND TEES. 20. ALL UNDERGROUND UTILITIES SHALL BE IN PLACE PRIOR TO INSTALLATION OF CURB, GUTTER, SIDEWALK AND STREET PAVING

21. CONTRACTOR SHALL INSTALL MAGNETIC LOCATING TAPE CONTINUOUSLY OVER ALL NONMETALLIC PIPE.

Erosion Control General Notes:

THE CONTRACTOR TO USE BEST MANAGEMENT PRACTICES FOR PROVIDING EROSION CONTROL FOR CONSTRUCTION OF THIS PROJECT. ALL MATERIAL AND WORKMANSHIP SHALL CONFORM TO GOVERNING AGENCIES ORDINANCES AND ALL WORK SHALL BE SUBJECT TO INSPECTION BY THE COUNTIES. ALSO, INSPECTORS WILL HAVE THE RIGHT TO CHANGE THE FACILITIES AS NEEDED.

CONTRACTOR SHALL KEEP THE SITE WATERED TO CONTROL DUST. CONTRACTOR TO LOCATE A NEARBY HYDRANT FOR USE AND TO INSTALL TEMPORARY METER. CONSTRUCTION WATER COST TO BE INCLUDED IN BID.

WHEN GRADING OPERATIONS ARE COMPLETED AND THE DISTURBED GROUND IS LEFT "OPEN" FOR 14 DAYS OR MORE, THE AREA SHALL BE FURROWED PARALLEL

THE CONTRACTOR SHALL MODIFY EROSION CONTROL MEASURES TO ACCOMMODATE PROJECT PLANNING.

ALL ACCESS TO PROPERTY WILL BE FROM PUBLIC RIGHT-OF-WAYS. THE CONTRACTOR IS REQUIRED BY STATE AND FEDERAL REGULATIONS TO PREPARE A STORM WATER POLLUTION PREVENTION PLAN AND FILE A "NOTICE OF INTENT" WITH THE GOVERNING AGENCIES

Maintenance:

ALL BEST MANAGEMENT PRACTICES (BMP'S) SHOWN ON THIS PLAN MUST BE MAINTAINED AT ALL TIMES UNTIL PROJECT CLOSE-OUT.

THE CONTRACTOR'S RESPONSIBILITY SHALL INCLUDE MAKING BI-WEEKLY CHECKS ON ALL EROSION CONTROL MEASURES TO DETERMINE IF REPAIR OR SEDIMENT REMOVAL IS NECESSARY. CHECKS SHALL BE DOCUMENTED AND COPIES OF THE INSPECTIONS KEPT ON SITE.

SEDIMENT DEPOSITS SHOULD BE REMOVED AFTER EACH RAINFALL. THEY MUST BE REMOVED WHEN THE LEVEL OF DEPOSITION REACHES APPROXIMATELY ONE-HALF

SEDIMENT TRACKED ONTO PAVED ROADS MUST BE CLEANED UP AS SOON AS PRACTICAL, BUT IN NO CASE LATER THAN THE END OF THE NORMAL WORK DAY. THE CLEAN UP WILL INCLUDE SWEEPING OF THE TRACKED MATERIAL, PICKING IT UP, AND DEPOSITING IT TO A CONTAINED AREA. **EXPOSED SLOPES:**

ANY EXPOSED SLOPE THAT WILL REMAIN UNTOUCHED FOR LONGER THAN 14 DAYS MUST BE STABILIZED BY ONE OR MORE OF THE FOLLOWING METHODS: A) Spraying DISTURBED AREAS WITH A TACKIFIER VIA HYDROSEED

B) TRACKING STRAW PERPENDICULAR TO SLOPES C) INSTALLING A LIGHT-WEIGHT, TEMPORARY EROSION CONTROL BLANKET

CENTER LINE CURB LINE -CURB LINE 18'-0" 4'-0 SLOPE=1/4 SLOPE=1/4" SLOPE=2% SLOPE = 2.0% MIN.──► PFR FOOT \longrightarrow SLOPE = 2.0% MIN. PFR FOOT " GRAVEL BASE COURSE \oplus 4" GRAVEL BASE COURSE 1'-6" UDOT TYPE A BITUMINOUS SEAL COAT-3" HOT MIX ASPHALT (PG64-22 -AND/OR MEET COUNTY STANDARDS) 6" GRAVEL BASE COURSE PER -UDOT 3/4" OR 1" GRADATION 8" GRANULAR BORROW -Street Section (60' R.O.W.) *VERIFY LOCATION WITH PHONE, GAS AND POWER COMPANIES.

Master Legend -----W ----- = PROPOSED CULINARY WATER LINE = EXISTING CATCH BASIN = LINEAR FEET L.F. — —EX.W — — = EXISTING CULINARY WATER LINE = EXISTING SPRINKLER = NATURAL GRADE -----SS ------ = PROPOSED SANITARY SEWER LINE = PLUG W/ 2" BLOW-OFF O.C. = ON CENTER — —EX.SS — — = EXISTING SANITARY SEWER LINE = AIR-VAC ASSEMBLY = POINT OF CURVE = PROPOSED REDUCER -----SD ------ = PROPOSED STORM DRAIN LINE PRC = POINT OF REVERSE CURVE = POINT OF REVERSE VERTICAL CURVE — —EX.SD — — = EXISTING STORM DRAIN LINE = PLUG & BLOCK ----LD ----- = PROPOSED LAND DRAIN LINE = STREET LIGHT = POINT OF TANGENT — —EX.LD — — = EXISTING LAND DRAIN LINE = SIGN = POWER/UTILITY POLE -----SW ----- = PROPOSED SECONDARY WATER LINE = BUILDING = PUBLIC UTILITY EASEMENT BLDG P.U.E. — —EX.SW — — = EXISTING SECONDARY WATER LINE = BEGIN VERTICAL CURVE = REBAR & CAP BVC R/C -----IRR----- = PROPOSED IRRIGATION LINE = REINFORCED CONCRETE BOX = CURB & GUTTER RCB — —EX.IRR— — **= EXISTING IRRIGATION LINE** = CATCH BASIN RCP = REINFORCED CONCRETE PIPE ----OHP--- = EXISTING OVERHEAD POWER LINE = CUBIC FEET = RIM OF MANHOLE — — TEL— — = EXISTING TELEPHONE LINE = CUBIC FEET PER SECOND R.O.W. = RIGHT-OF-WAY — GAS— = EXISTING NATURAL GAS LINE = CENTERLINE = STORM DRAIN ------ = EXISTING EDGE OF PAVEMENT = DUCTILE IRON = SANITARY SEWER \times \times = FENCE LINE = EDGE OF PAVEMENT = SECONDARY WATER = END VERTICAL CURVE = MASONRY BLOCK/RETAINING WALL **TBC** = TOP BACK OF CURB ---- = DITCH/SWALE FLOWLINE = FENCE CORNER TOE = TOE OF SLOPE = PROPOSED FIRE HYDRANT = FINISH FLOOR TOP = TOP OF SLOPE **= EXISTING FIRE HYDRANT** = FINISH FLOOR ELEVATION TOW = TOP OF WALL = PROPOSED MANHOLE = FINISHED GRADE = TOP OF SIDEWALK = VERTICAL POINT OF INTERSECT. = FIRE HYDRANT = EXISTING MANHOLE = PROPOSED SEWER CLEAN-OUT = FLOW LINE = CULINARY WATER = PROPOSED GATE VALVE = GRADE BREAK = WATER METER = EXISTING GATE VALVE = HIGH DENSITY POLYETHYLENE PIPE = PROPOSED PAVEMENT

= LAND DRAIN

KNUCKLED SELVAGE TYPE II

STRETCHER BAR

6" MIN TYP

INCH DIA

POST TENSION WIRE

CONNECTION DETAIL

14 x 1/4 INCH

KNUCKLED SELVAGE WITH

TENSION WIRE TYPE III

CORNER,GATE
TERMINAL OR
PULL POST

BOLT & NUT

- PIPE 1 ¼ ID 1 % INCH OD

500'- 0" MAX.

POST TENSION WIRE

CONNECTION DETAI

TRUSS

1'- 0" DIA TYP

GATE OPENING

* GATES OVER 6 FT IN HEIGHT AND WIDER THAN 12 FT WILL REQUIRE (3) INDUSTRIAL PRESSED STEEL HINGES.

BRACE & TRUSS CONNECTIONS

SINGLE OVER 6 TO 8 FT OR DOUBLE OVER 12 TO 16 FT

SINGLE OVER 8 TO 12 FT OR DOUBLE 16 TO 24 FT

SINGLE 6 TO 13 FT OR DOUBLE OVER 12 TO 24 FT

SINGLE OVER 18 FT OR DOUBLE OVER 36 FT

AND SINGLE 6 TO 13 FT OR DOUBLE OVER 12 TO 24 TO 36 FT OVER SINGLE OVER 13 TO 18 FT OR DOUBLE OVER 24 TO 36 FT

SINGLE TO 6 FT OR DOUBLE TO 12 F

SINGLE TO 6 FT OR DOUBLE TO 12 FT

BRACE 1 1/4" ID 1 1/8" OF

= PROPOSED WATER METER = INVERT =IRRIGATION = EXISTING WATER METER

TWISTED & BARBED SELVAGE

TYPE I

HEIGHT

<u>TOP GATE HINGE</u>

= PROPOSED CATCH BASIN

Reeve & Associates, Inc. - Solutions You Can Build On

= PROPOSED CONCRETE

TWISTED & BARBED SELVAGE

- 10'- 0" MAX -

BE USED ON GATES.

— BANDS ¼x¾ INCH

1 ½" 1.900"

1 ½" 1.900"

OPTIONAL WELDED OR RIVETED CONSTRUCTION

WHEN BARBED WIRE IS CALLED FOR ON FENCE IT SHOULD ALSO

SIZE OF POSTS

ASTM TRIPLE

2.23

GATE STOP DETAIL

2.72

2.72

LINE POST MIN.SIZE

GATE HOLD BACK

DETAIL

OUTSIDE DIMENSIONS WT/F

1.875 x 1.625

1.875 x 1.625

1.875 x 1.625

CORNER,GATE TERMINAL OR PULL POST

<u>WITH TENSION WIRE TYPE IV</u>

GATE POST

TRUSS RODS

END, CORNER & PULL POSTS

2.375"

2.375"

2.375

GATE HINGE DETAI

BOTTOM

ASTM TRIPLE F 1083 COAT

TYPICAL MULTIPLE BAY SEGMENT

7'- 8" 2" 5'- 8" 2"

DROP ROD ASSY

- 3. THE STREET STRUCTURAL CROSS SECTION IS PER WEBER COUNTY DETAILS CONTAINED WITHIN THESE PLANS.
 - WATER LINE PIPE SHALL BE PVC C-900 CLASS 200. WASHOUT ASSEMBLIES SHALL CONSIST OF A KUPFERLE FOUNDRY CO. 2" BLOW-OFF HYDRANT (OR COUNTY-APPROVED EQUIV.)

ALL CONSTRUCTION ON THIS PROJECT SHALL CONFORM TO THE DEVELOPMENT STANDARDS OF WEBER COUNTY AND THE STANDARD

DRAWINGS CONTAINED THEREIN. WEBER COUNTY PUBLIC WORKS

ONLY AND THE CONTRACTOR SHALL VERIFY THE LOCATION AND

ELEVATION OF ALL UTILITIES SHOWN OR NOT SHOWN ON THESE

2. THE LOCATION OF EXISTING UTILITIES SHOWN ARE APPROXIMATE

SECONDARY WATER LINE SHALL BE PVC C-900 CLASS 200. ALL SECONDARY WATER VALVE LIDS SHALL BE STAMPED "IRRIGATION".

SECONDARY WATER NOTES

General Project Notes

REQUIREMENTS SHALL BE MET.

- ALL SECONDARY WATER SHALL BE IN CONFORMANCE WITH HOOPER RRIGATION WATER STANDARDS.
- 2. ALL SECONDARY WATER MAINS TO HAVE A MINIMUM OF 4' OF COVER.
- A LOCATION RIBBON MUST BE INSTALLED ABOVE THE WATER MAIN IN ACCORDANCE WITH HOOPER IRRIGATION STANDARDS.

BARBED WIRE AND ARM

(WHEN REQUIRED)

PIPE POST TIE

1. POSTS: SCHEDULE 40 PIPE. TRIPLE COATED HIGH TENSILE STEEL PIPE OR ROLL-FORMED C-SECTION OF THE SIZE SHOWN IN THE CHART AND AS DEFINE

N THE ASTM F 1043 GROUP II. WEIGHT IN IN/ft WITH

USED IF APPROVED, IN ADVANCE, BY THE ENGINEER

2. FABRIC HEIGHTS LESS THAN 5 FT. TRUSS RODS AND

3. USE TRIPLE COATED HIGH TENSILE STEEL PIPE CONFORMING TO ASTM F 1043 GROUP IC.


TOLERANCE OF 10 PERCENT. OTHER TYPES OF POSTS WITH EQUAL OR GREATER SECTION MODULUS MAY BE

STD. DWG. NO.

FG 6

INCH DIA

CONTRACTOR MUST FILE FOR A LICENSE AGREEMENT FOR EVERY UTILITY CROSSING OF HOOPER IRRIGATION CANALS. THIS AGREEMENT MUST BE ACCOMPANIED WITH A COPY OF THE PLANS FOR THE CROSSING ALONG WITH THE FEES TO BE PAID. THERE NEEDS TO BE AT LEAST VERTICAL SEPARATION FROM THE BOTTOM OF THE CANAL THIS APPLIES TO BOTH THE CANAL ON 2200 SOUTH AND THE CANAL ON THE SOUTH END OF THE DEVELOPMENT.

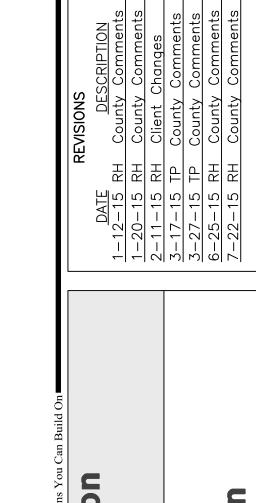



O



0

C

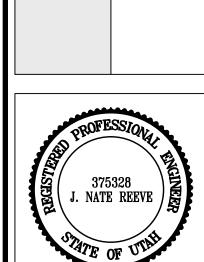


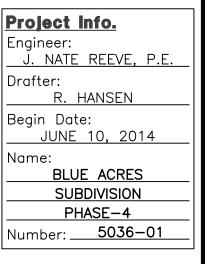

Sheets

Sheet

THESE PLANS AND SPECIFICATIONS ARE THE PROPERTY OF REEVE & ASSOCIATES, INC., 920 CHAMBERS STREET #14, OGDEN, UTAH 84403, AND SHALL NOT BE PHOTOCOPIED, RE-DRAWN, OR USED ON ANY PROJECT OTHER THAN THE PROJECT SPECIFICALLY DESIGNED FOR, WITHOUT THEIR CONSENT.

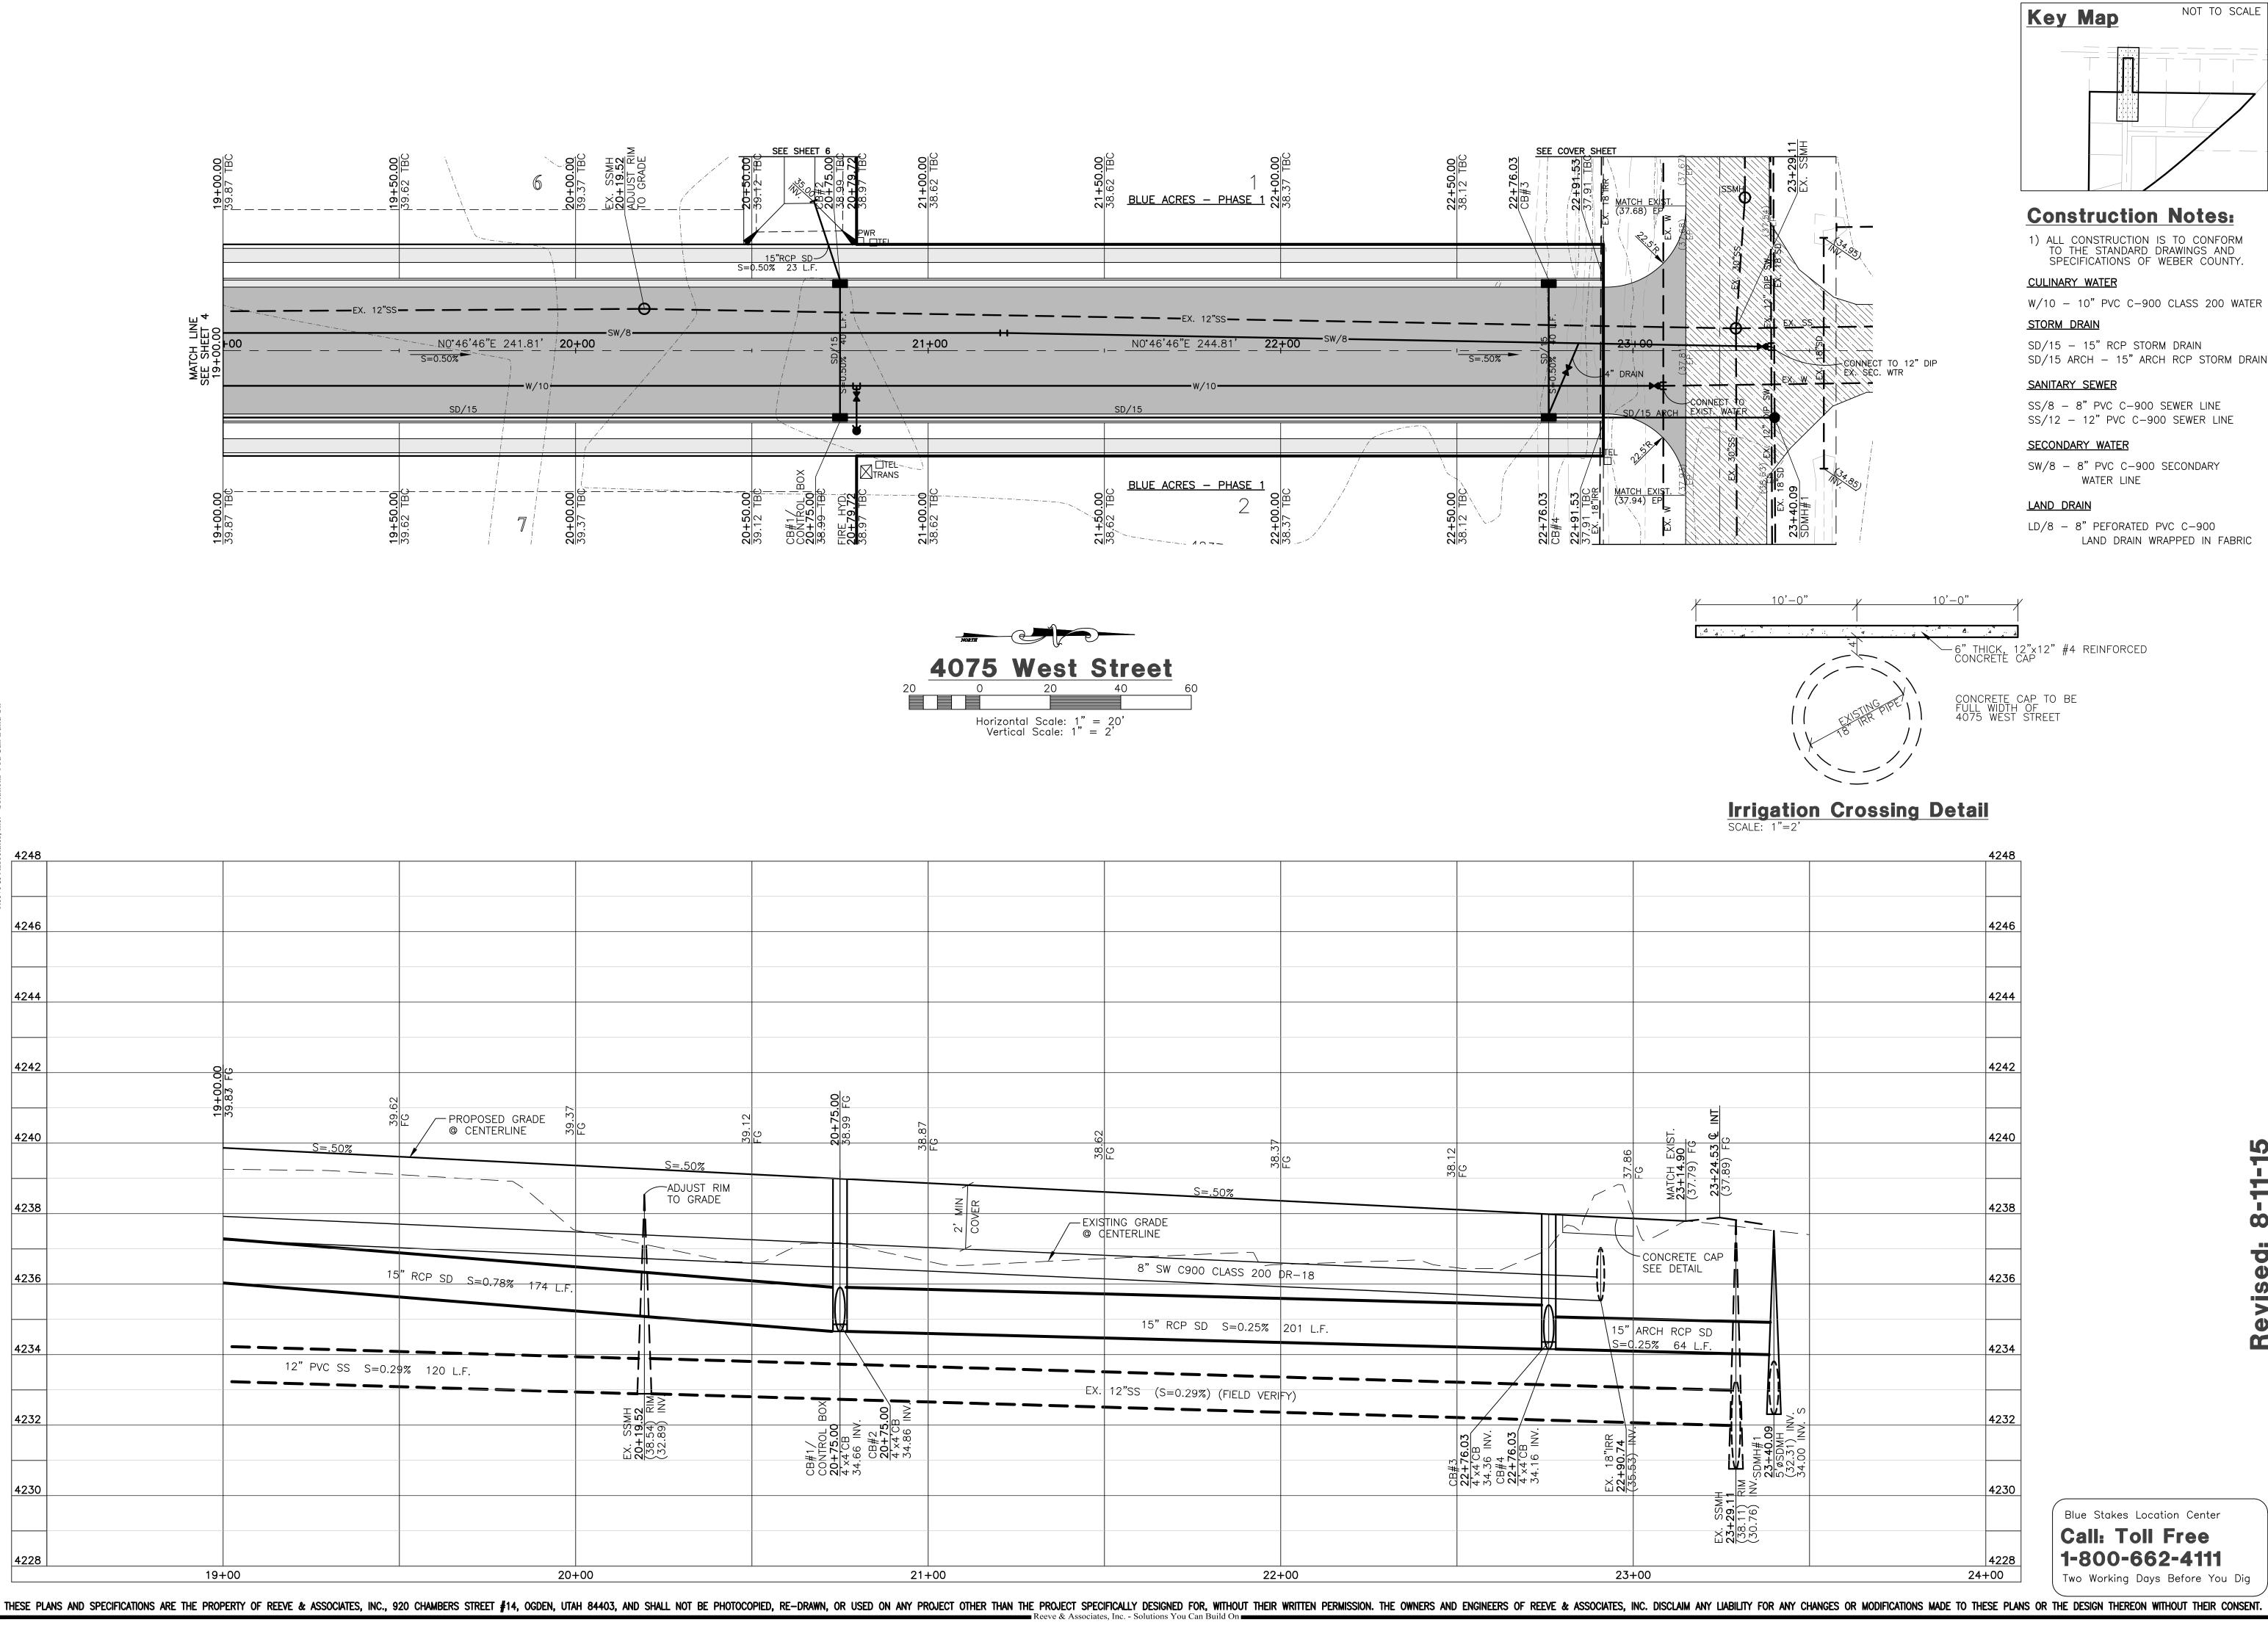

Reeve & Associates, Inc. - Solutions You Can Build On

NOT TO SCALE

Construction Notes:

ALL CONSTRUCTION IS TO CONFORM TO THE STANDARD DRAWINGS AND SPECIFICATIONS OF WEBER COUNTY.

W/10 - 10" PVC C-900 CLASS 200 WATER

SS/8 - 8" PVC C-900 SEWER LINE SS/12 - 12" PVC C-900 SEWER LINE

SW/8 - 8" PVC C-900 SECONDARY

LD/8 - 8" PEFORATED PVC C-900 LAND DRAIN WRAPPED IN FABRIC

Sheet 3 Sheets

Number: <u>5036-01</u>

J. NATE REEVE

J. NATE REEVE, P.E.

R. HANSEN

JUNE 10, 2014

BLUE ACRES

SUBDIVISION PHASE-4

Project Info.

Drafter:

Begin Date:

DATE 1-12-15 RH 1-20-15 RH 2-11-15 RH 3-17-15 TP 3-27-15 TP 6-25-15 RH 7-22-15 RH

reet 50.0


St 3+

0

4075

Subdivision se-4

Blue Stakes Location Center Call: Toll Free

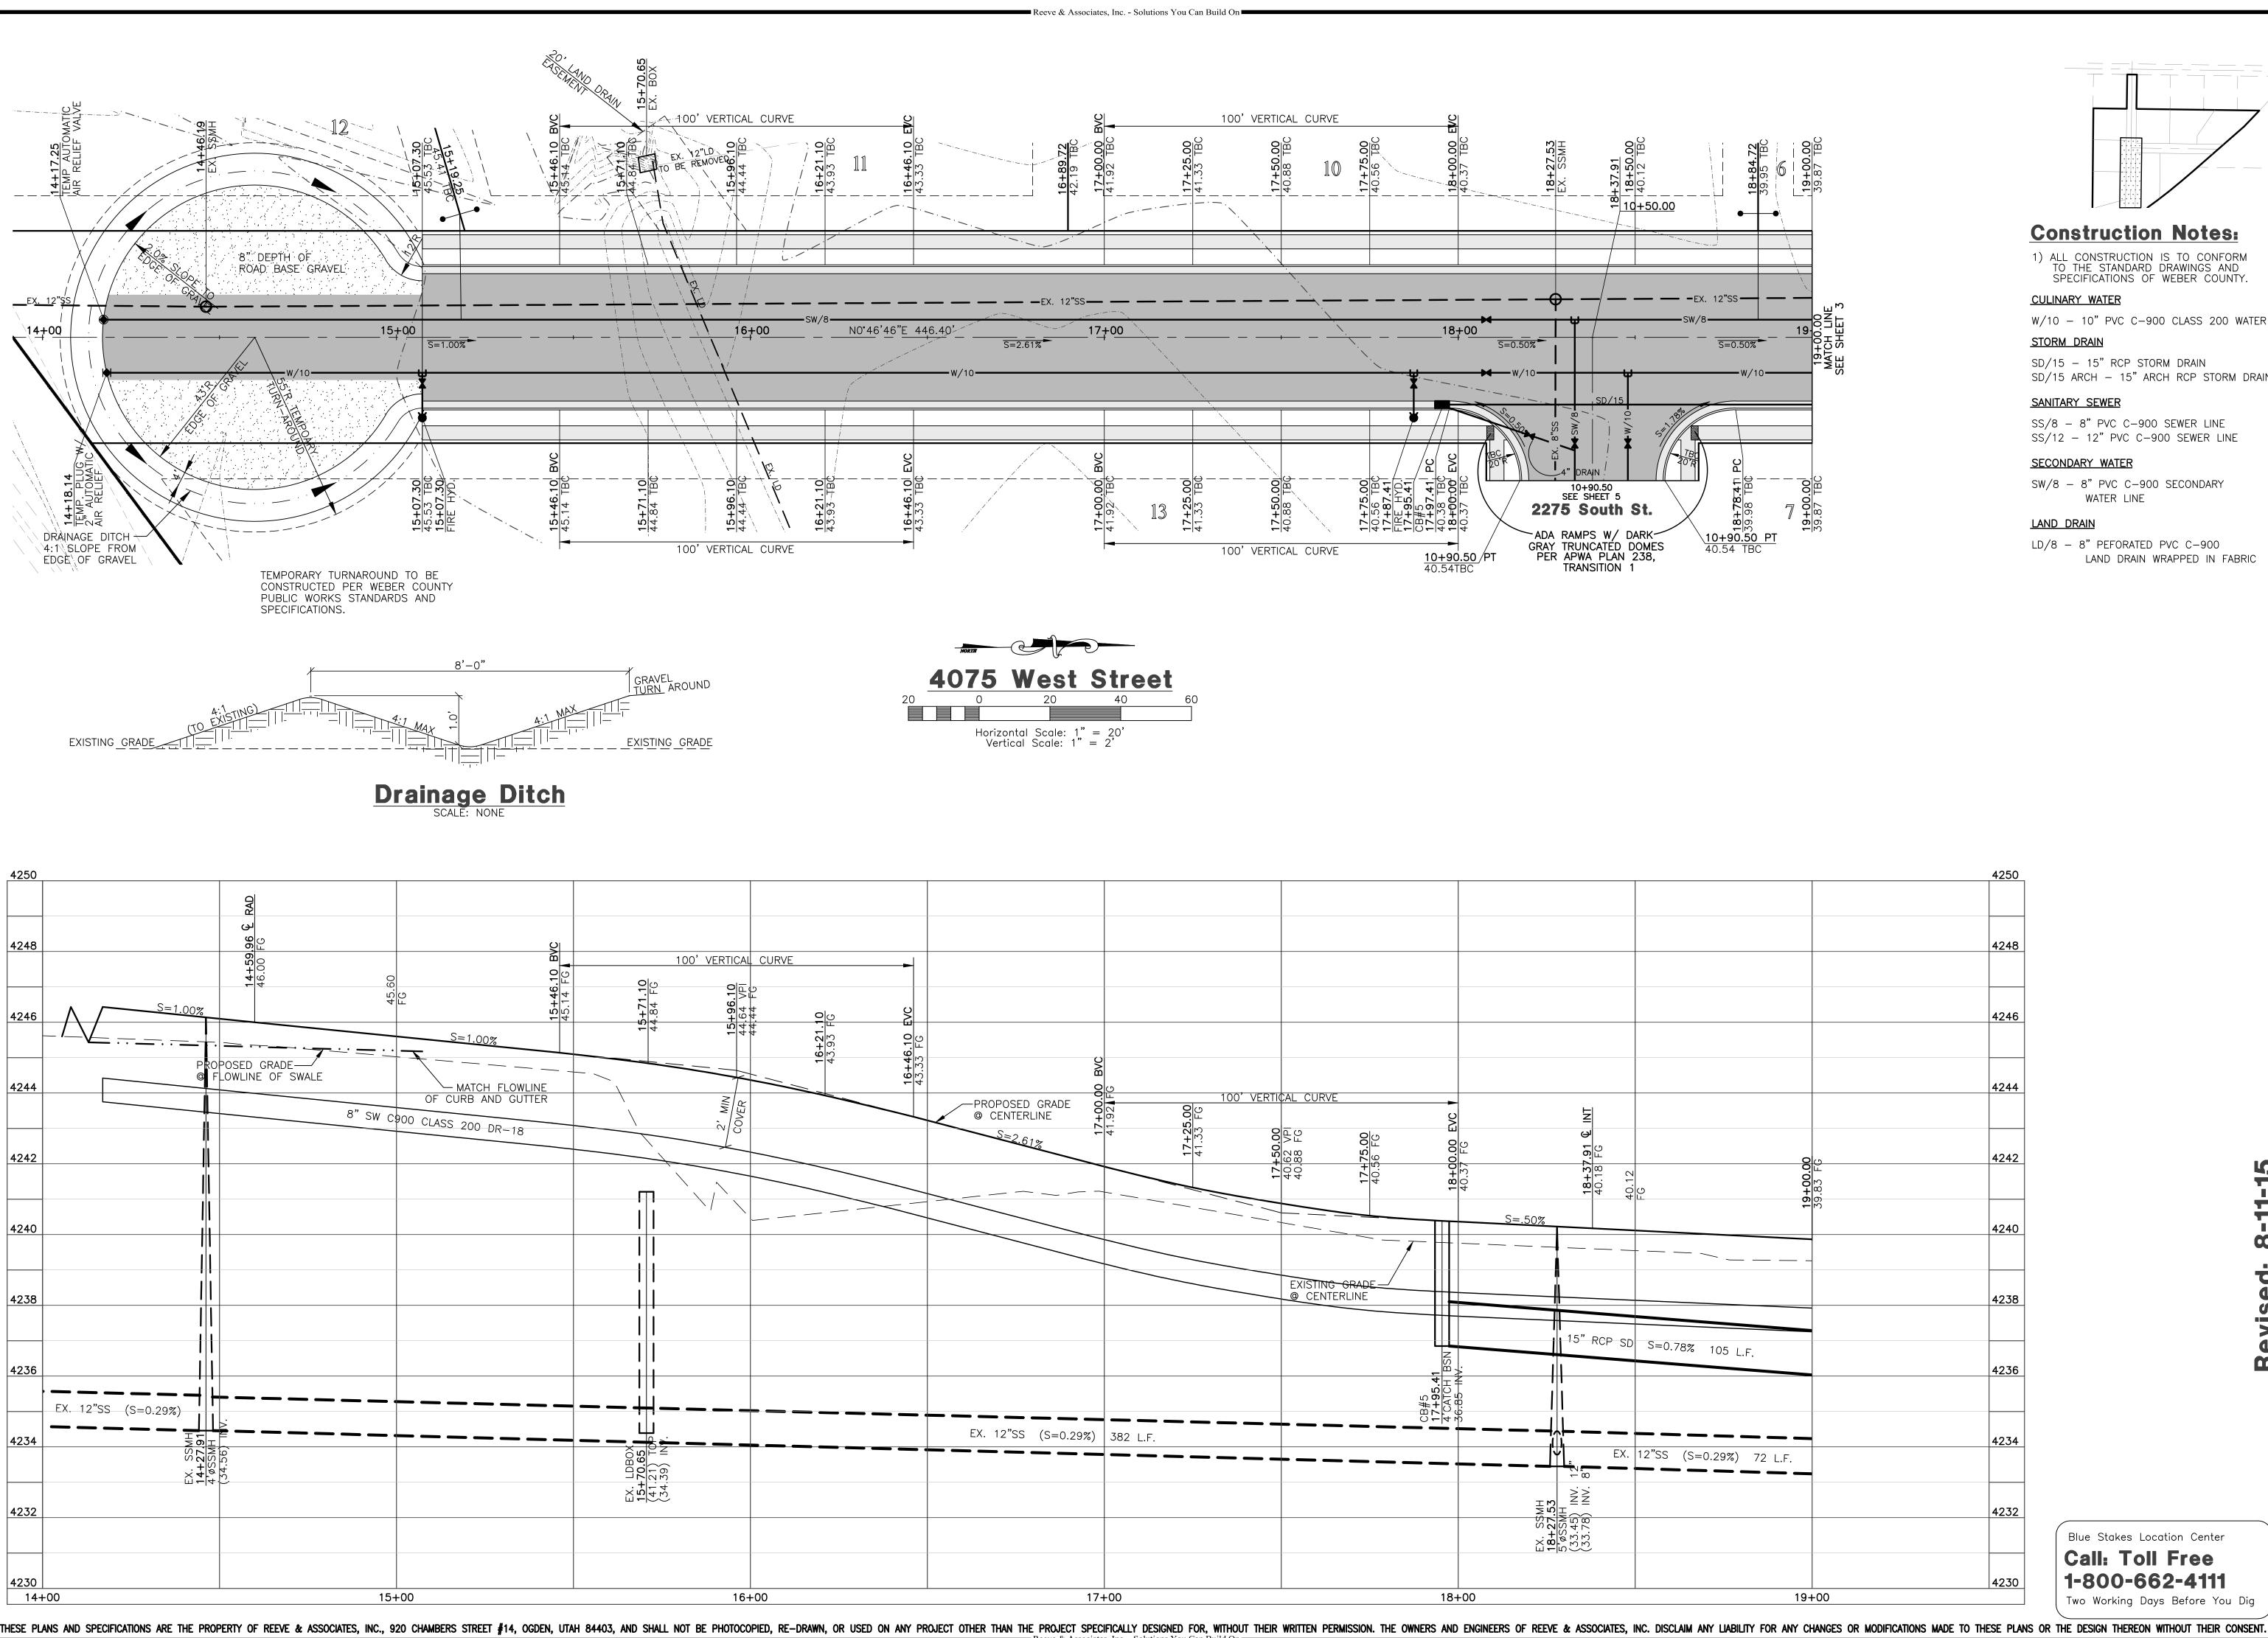

Construction Notes:

ALL CONSTRUCTION IS TO CONFORM TO THE STANDARD DRAWINGS AND SPECIFICATIONS OF WEBER COUNTY.

W/10 - 10" PVC C-900 CLASS 200 WATER

SD/15 ARCH - 15" ARCH RCP STORM DRAIN

SS/8 - 8" PVC C-900 SEWER LINE SS/12 - 12" PVC C-900 SEWER LINE

SW/8 - 8" PVC C-900 SECONDARY

LD/8 - 8" PEFORATED PVC C-900 LAND DRAIN WRAPPED IN FABRIC




DATE 1-12-15 F 1-20-15 F 2-11-15 F 3-27-15 T 6-25-15 F 7-22-15 F

reet 00.00 \$t

Subdivision se-4


4+00 0

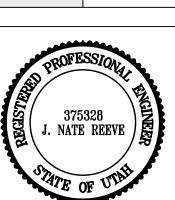


Project Info. J. NATE REEVE, P.E. Drafter: Begin Date: JUNE 10, 2014 BLUE ACRES SUBDIVISION PHASE-4

Sheet Sheets

Number: <u>5036-01</u>

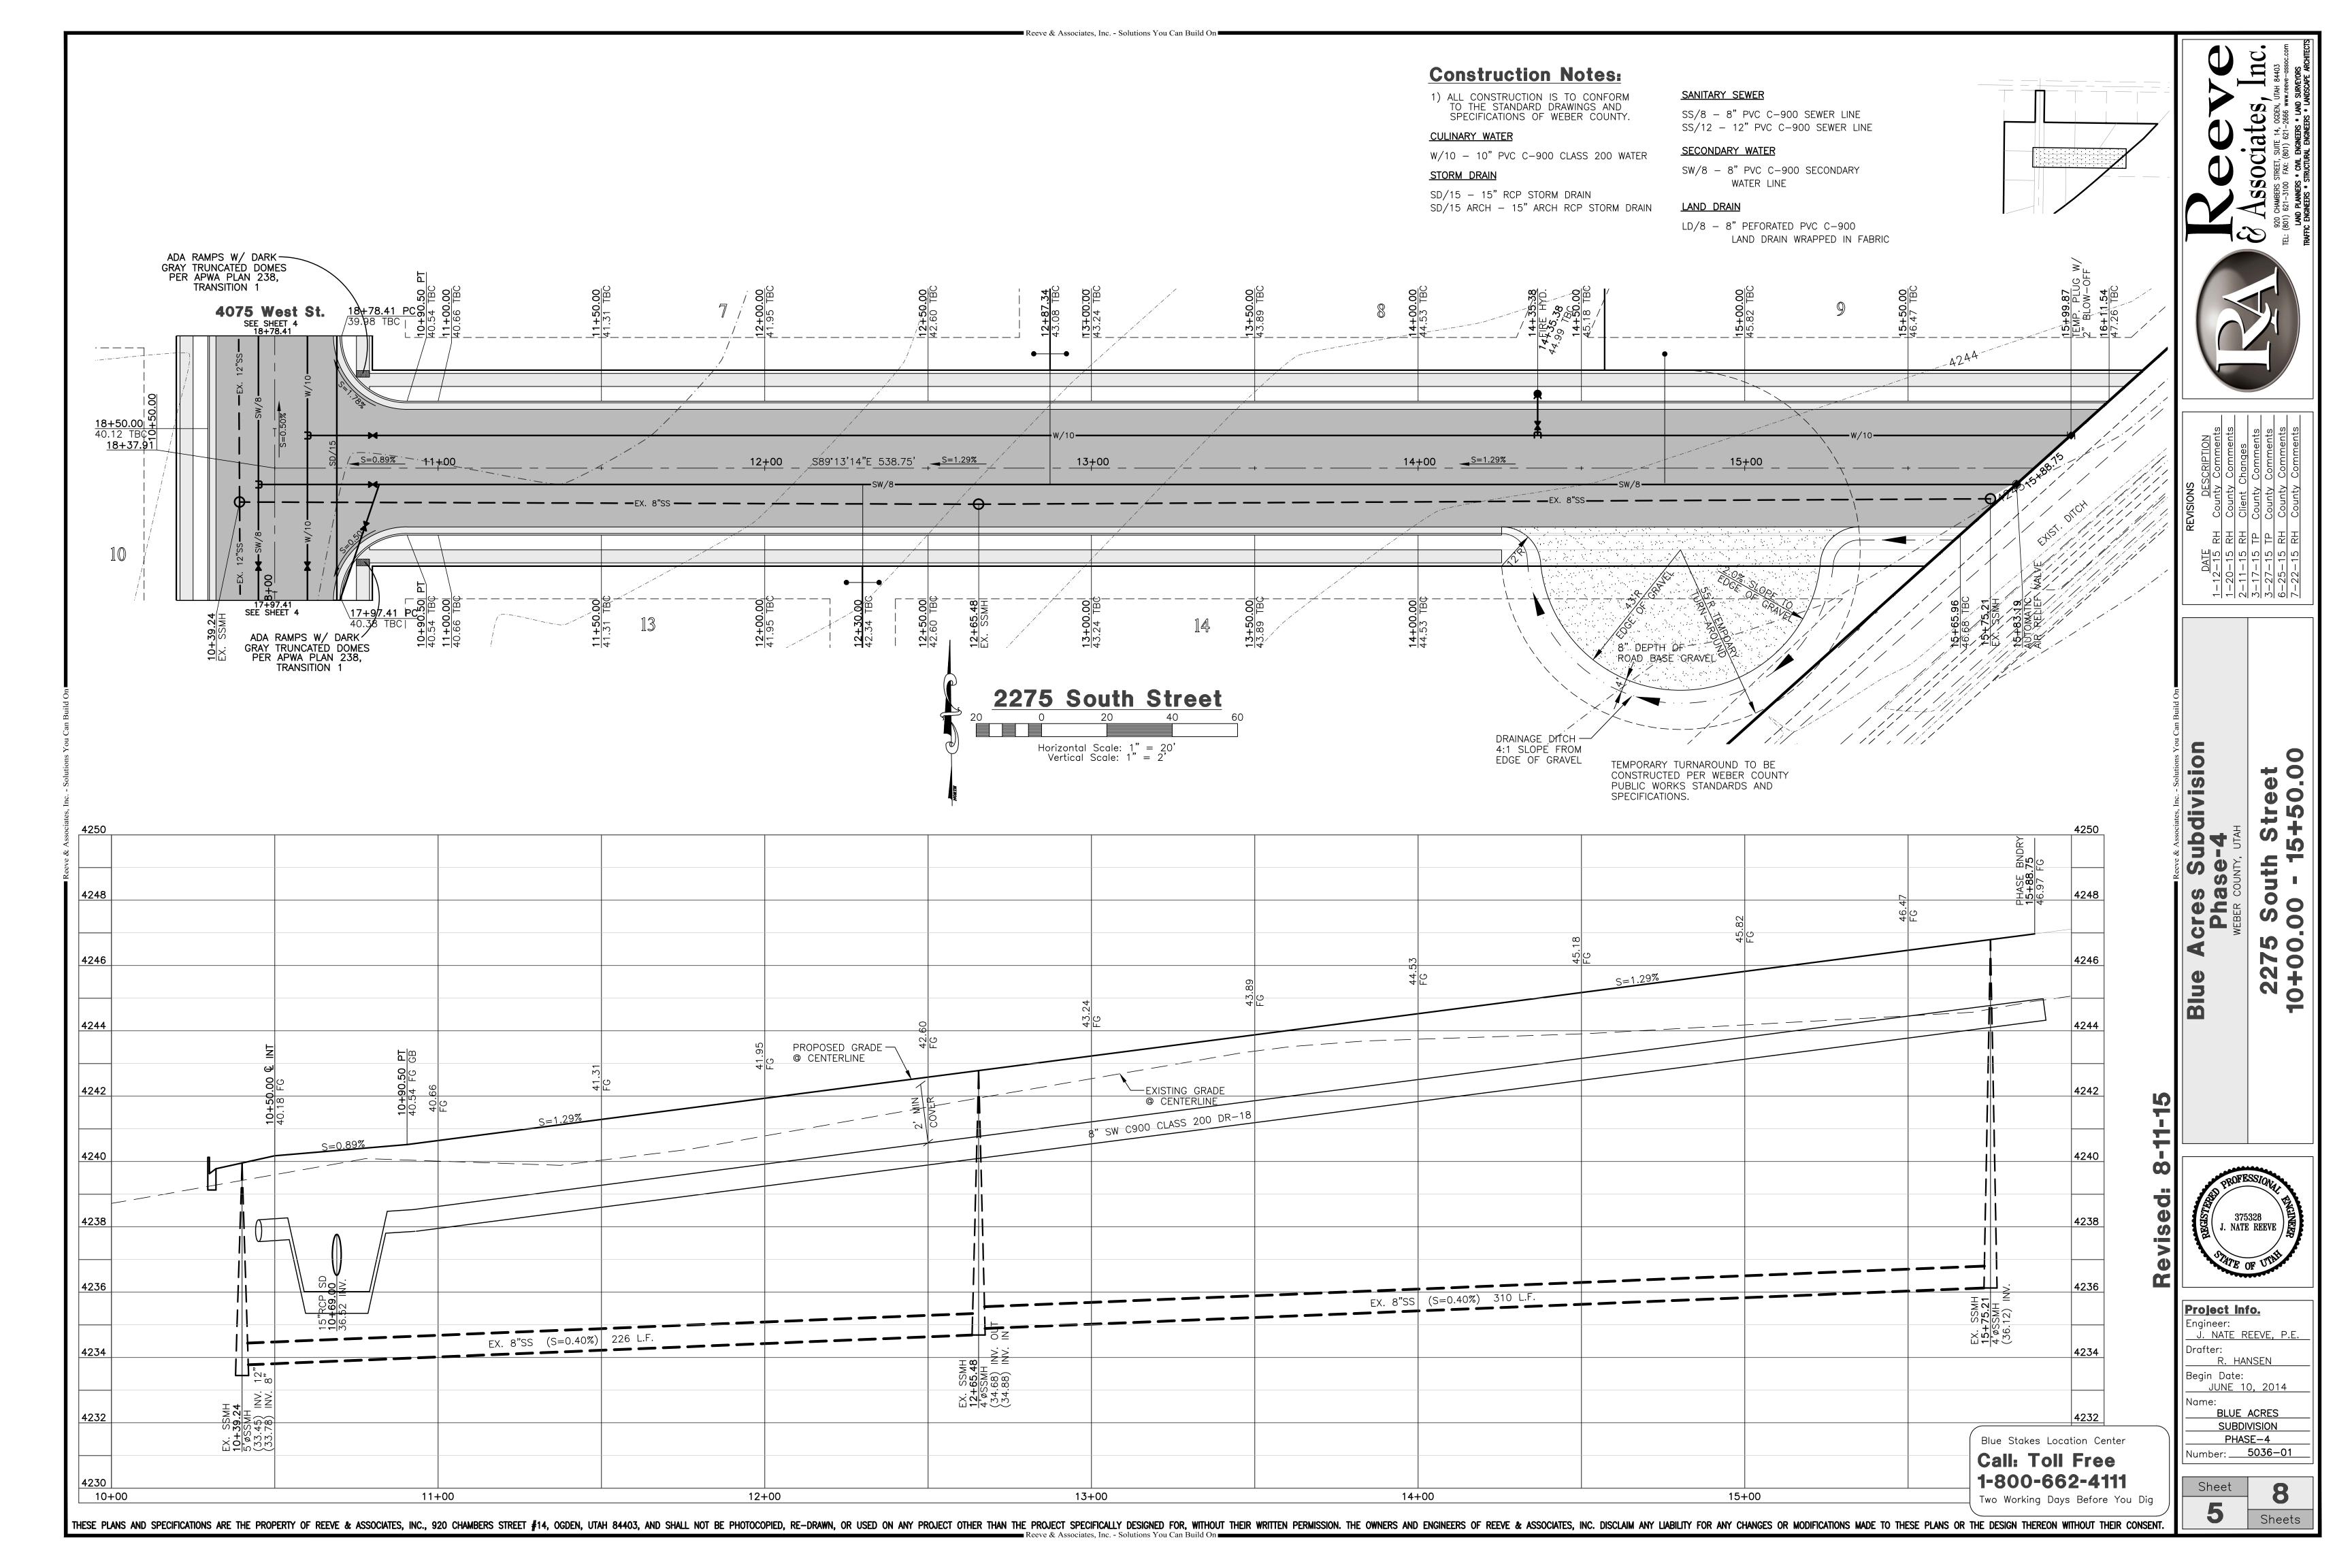

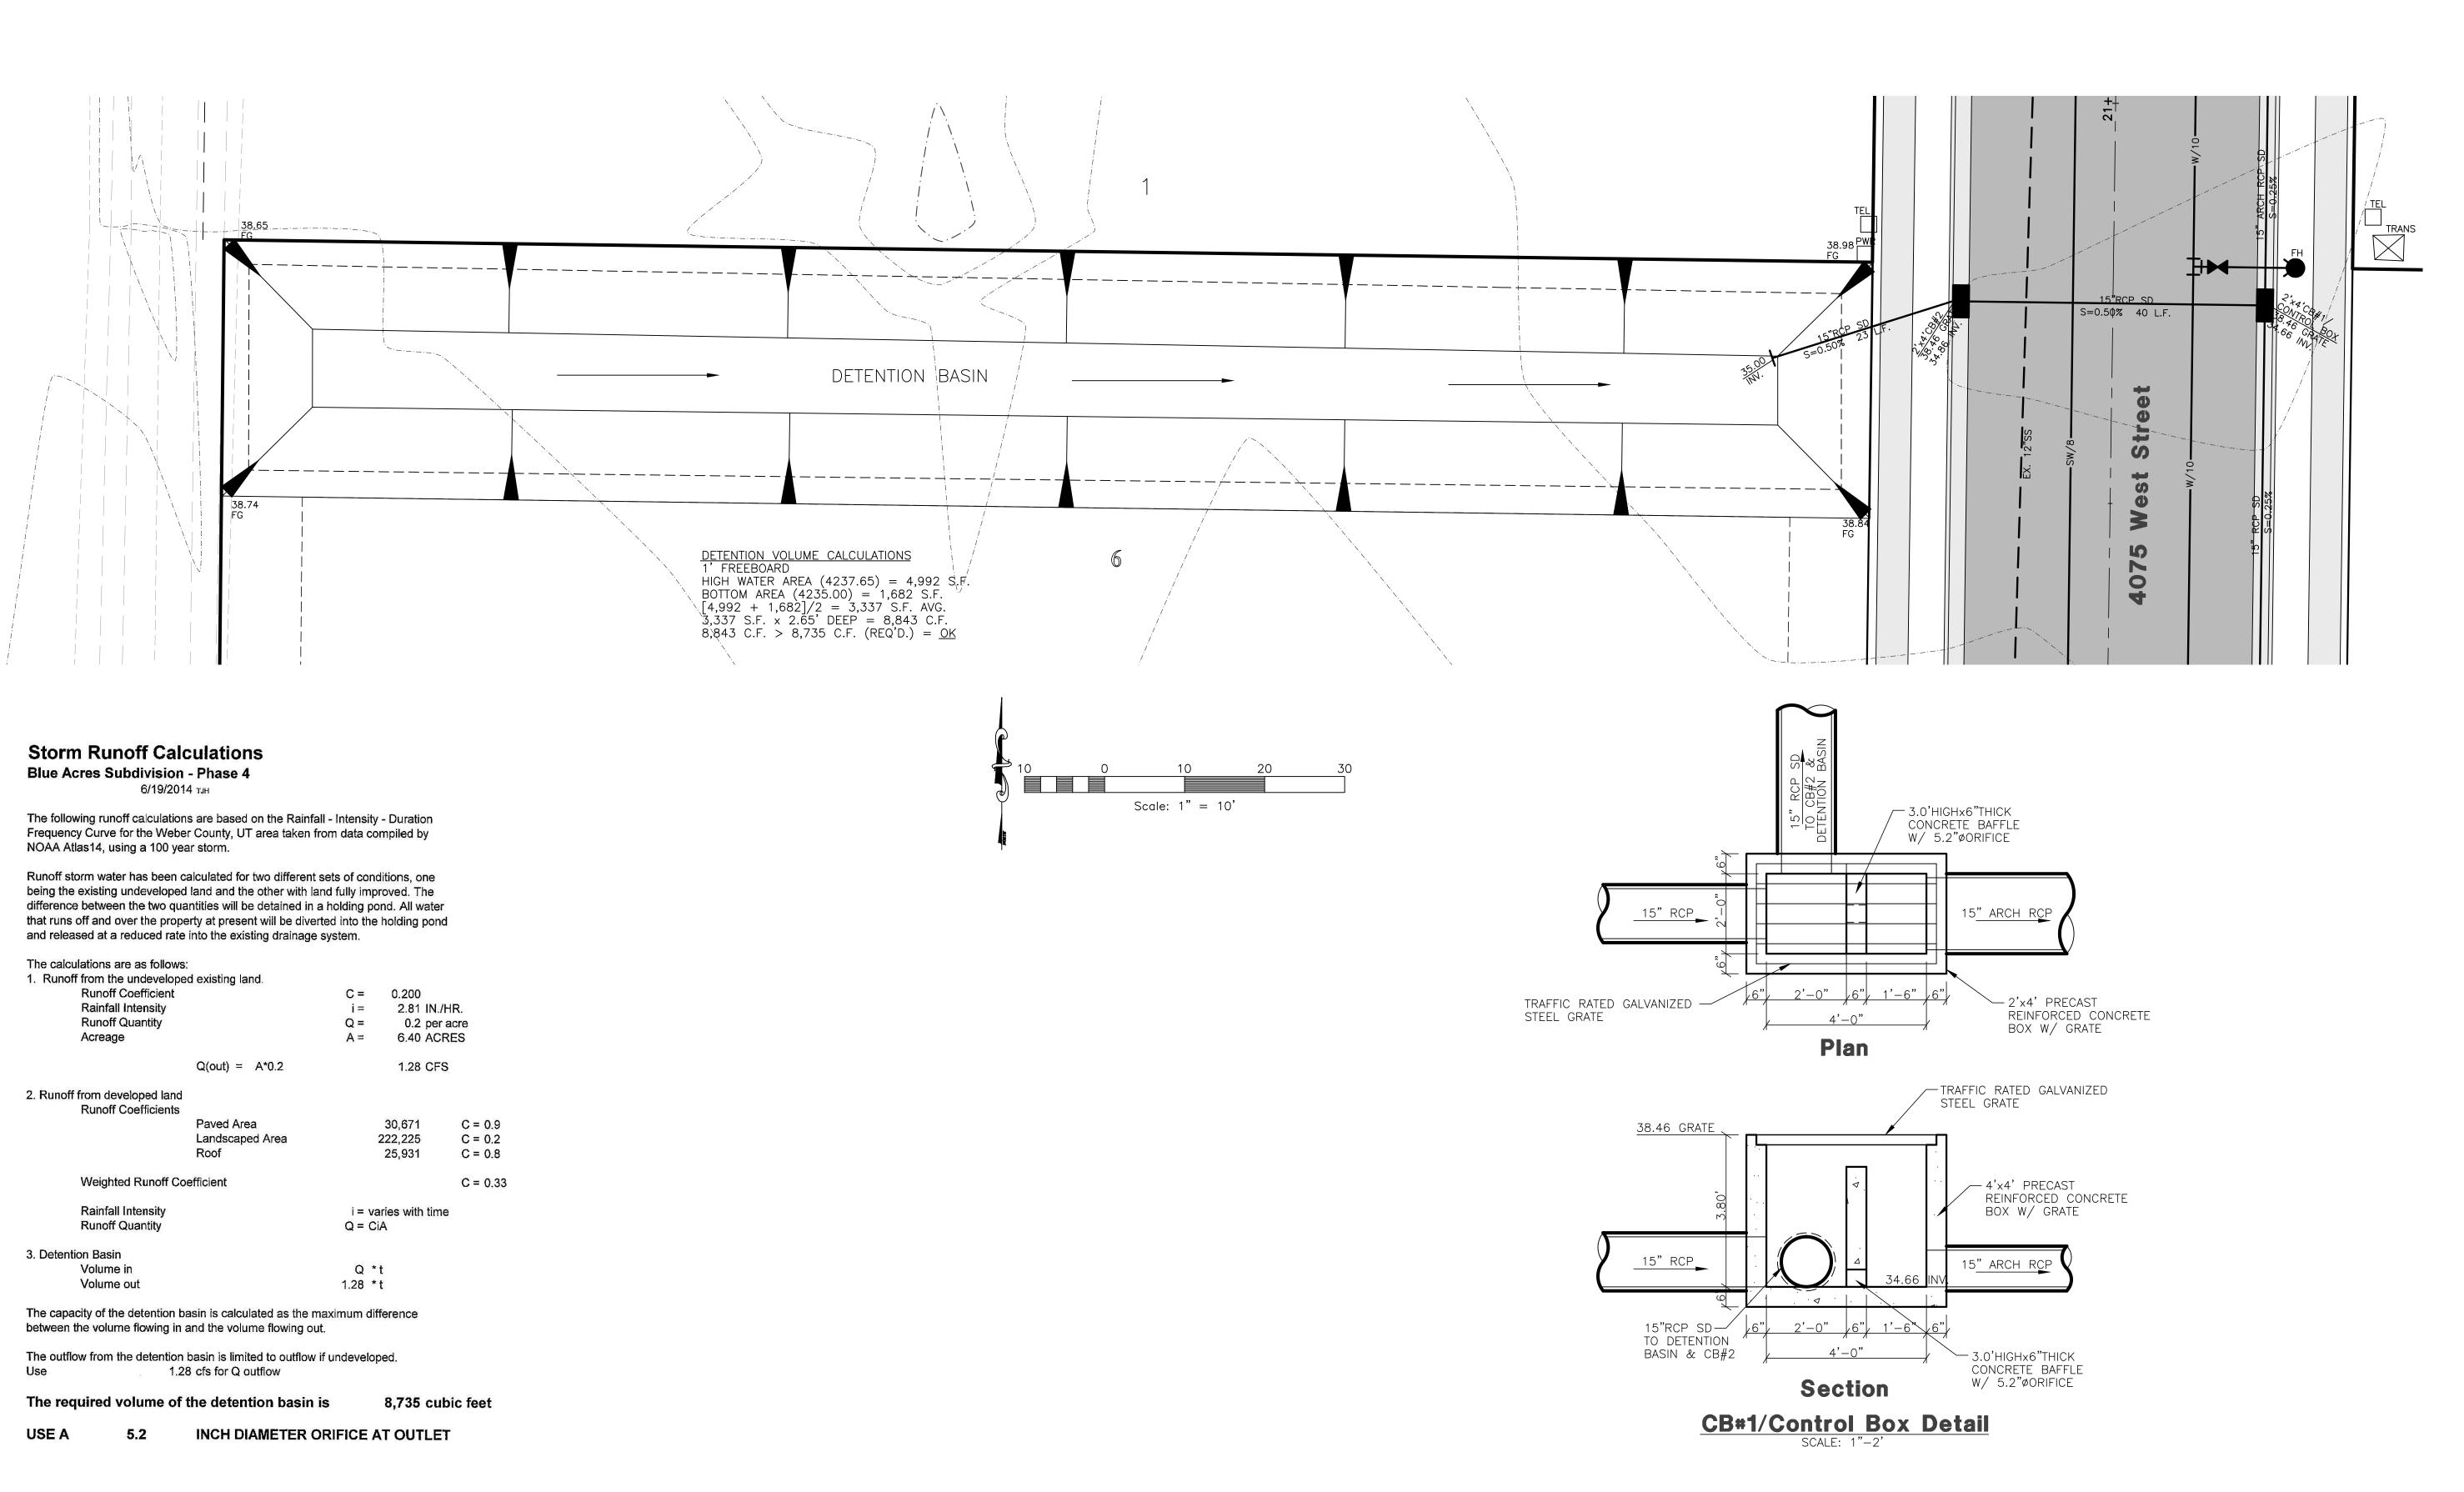

THESE PLANS AND SPECIFICATIONS ARE THE PROPERTY OF REEVE & ASSOCIATES, INC., 920 CHAMBERS STREET #14, OGDEN, UTAH 84403, AND SHALL NOT BE PHOTOCOPIED, RE-DRAWN, OR USED ON ANY PROJECT OTHER THAN THE PROJECT SPECIFICALLY DESIGNED FOR, WITHOUT THEIR WRITTEN PERMISSION. THE OWNERS AND ENGINEERS OF REEVE & ASSOCIATES, INC. DISCLAIM ANY LIABILITY FOR ANY CHANGES OR MODIFICATIONS MADE TO THESE PLANS OR THE DESIGN THEREON WITHOUT THEIR CONSENT.

Reeve & Associates, Inc. - Solutions You Can Build On

BASSOCIATES, INC.

920 CHAMBERS STREET, SUITE 14, OGDEN, UTAH 84403
TEL: (801) 621-3100 FAX: (801) 621-2666 www.reeve-assoc.com



1–12–15 RH County Comments
1–20–15 RH County Comments
2–11–15 RH Client Changes
3–17–15 TP County Comments
3–27–15 TP County Comments
6–25–15 RH County Comments
7–22–15 RH County Comments

es Subdivision
hase-4
ER COUNTY, UTAH

Blue Acres Subdiv Phase-4

etention

PROFESSIONAL STATE OF UTILITY OF

Project Info.
Engineer:
J. NATE REEVE, P.E.
Drafter:
R. HANSEN
Begin Date:
JUNE 10, 2014
Name:
BLUE ACRES
SUBDIVISION
PHASE-4
Number: 5036-01

Blue Stakes Location Center


Call: Toll Free

1-800-662-4111


Two Working Days Before You Dig

Sheet 8
Sheets

BLUE ACRES SUBDIVISION Storm Water Pollution Prevention Plan Exhibit WEBER COUNTY, UTAH JUNE 2014

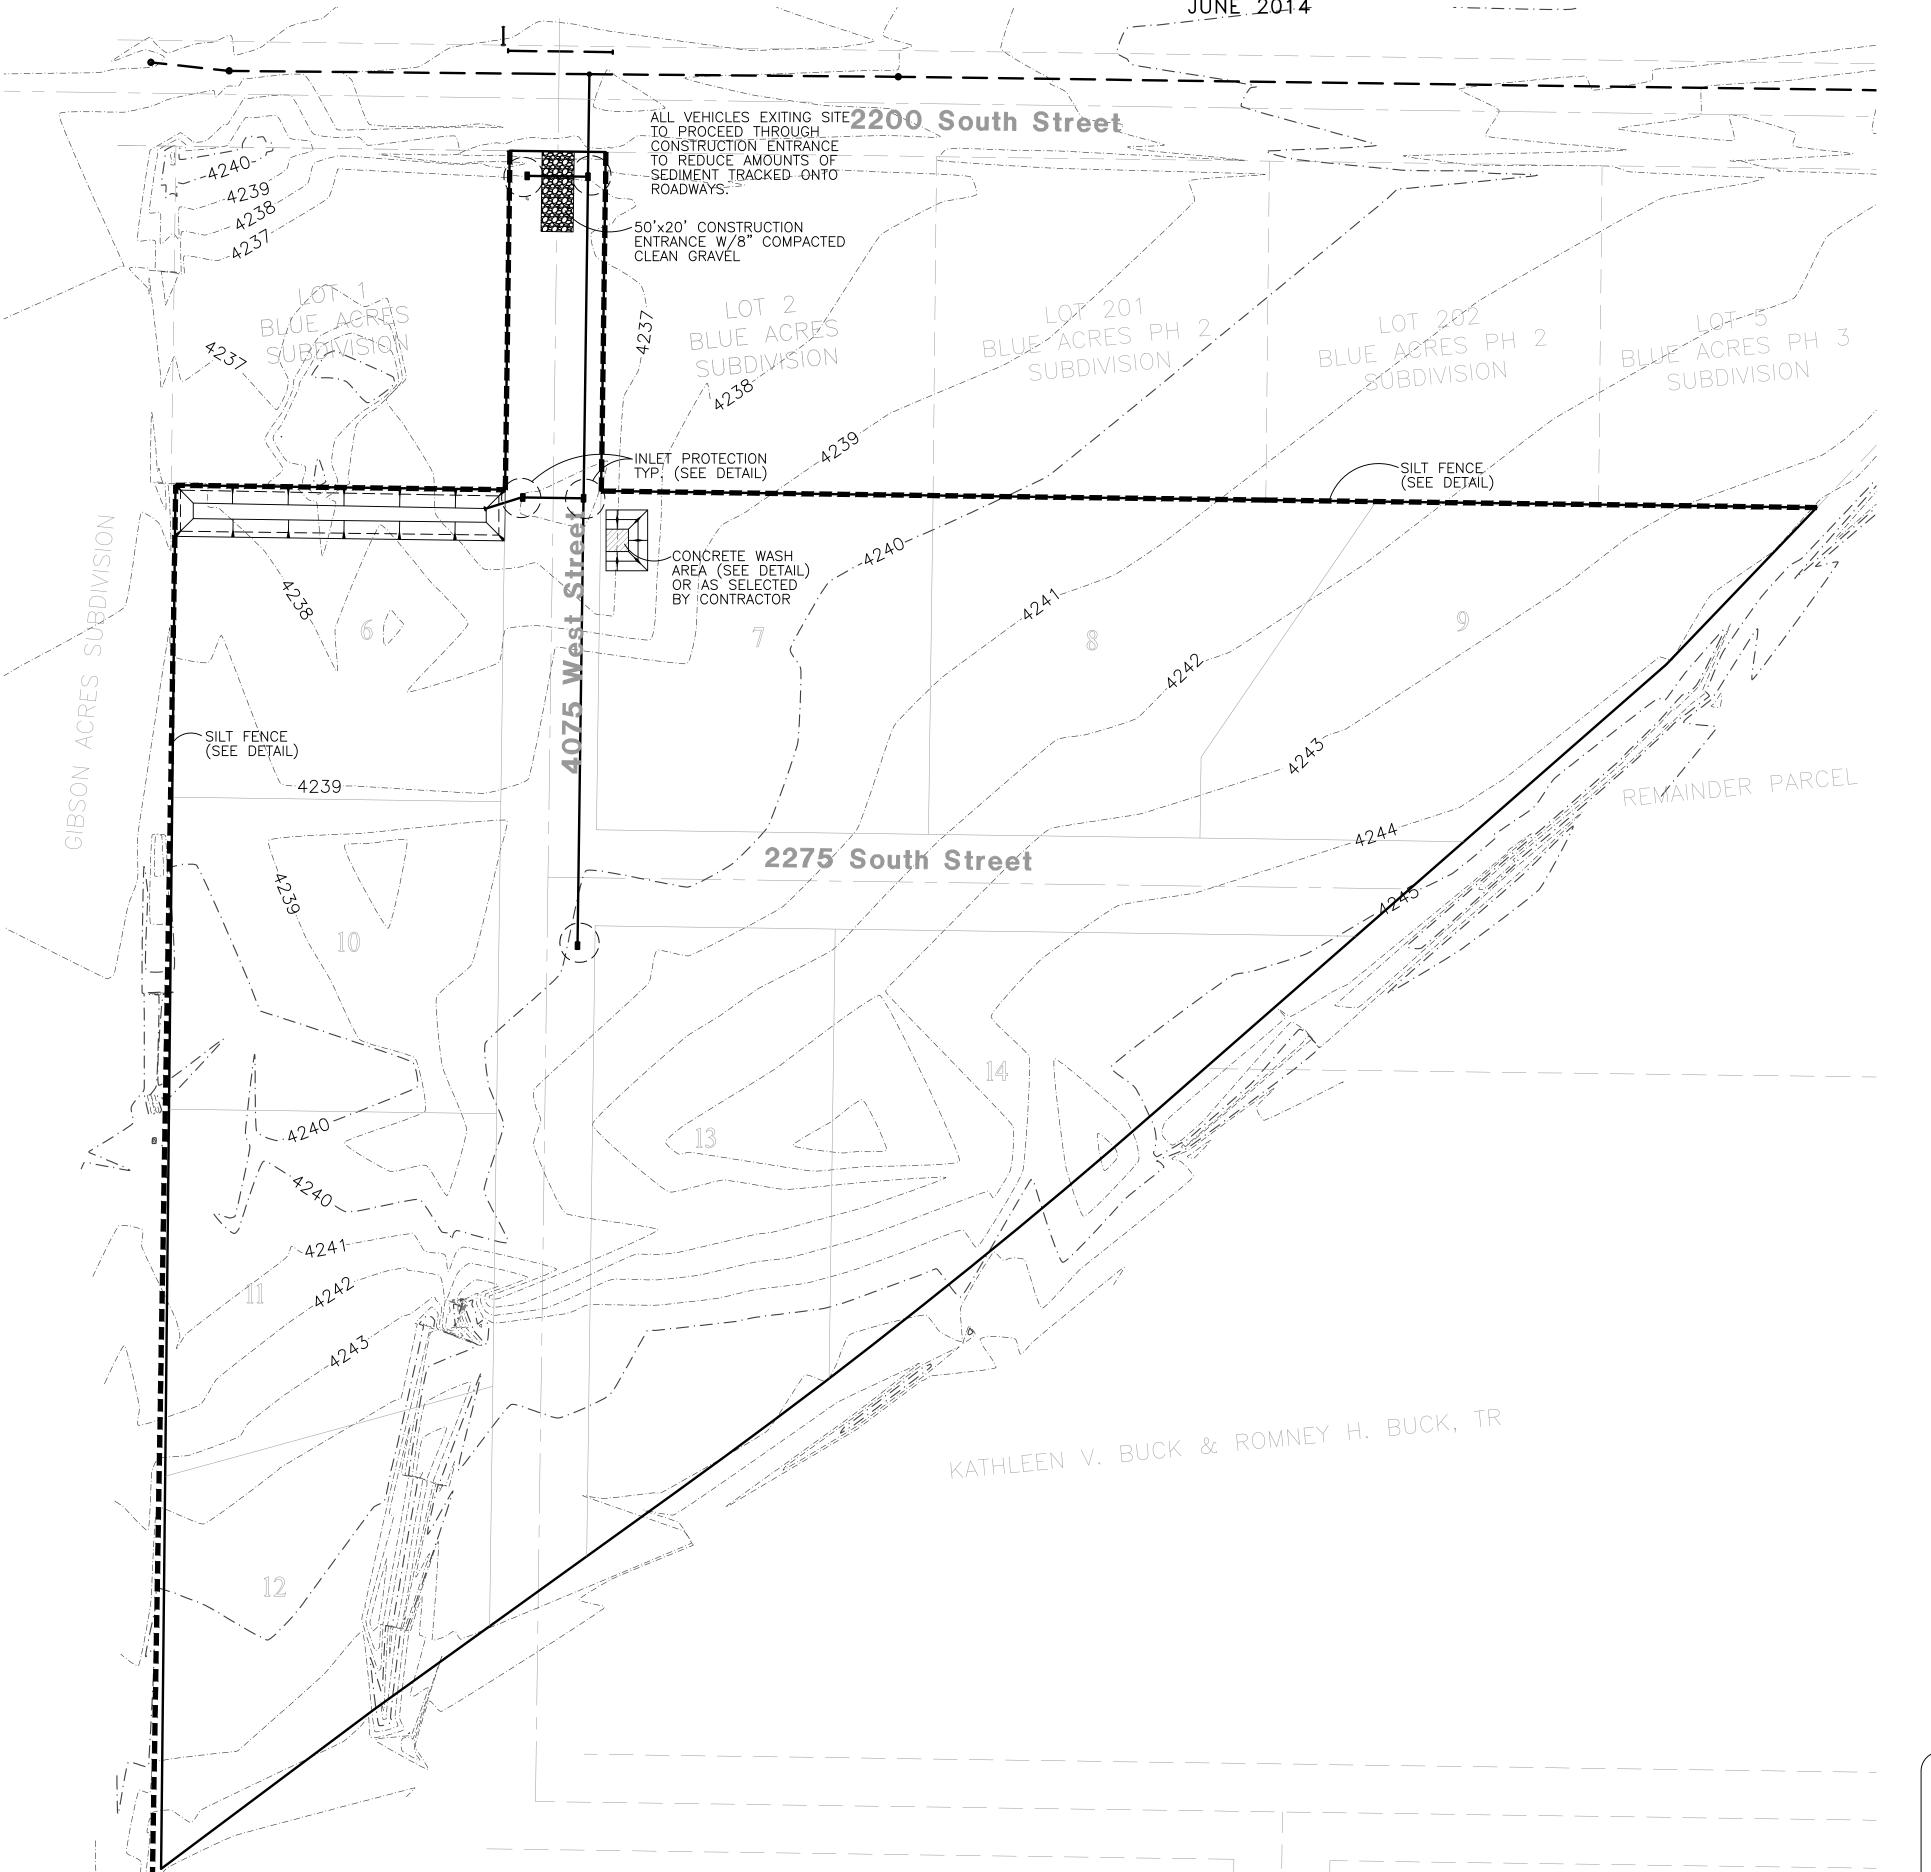


STREETS TO BE SWEPT WITHIN 1000 FEET OF CONSTRUCTION ENTRANCE DAILY IF NECESSARY

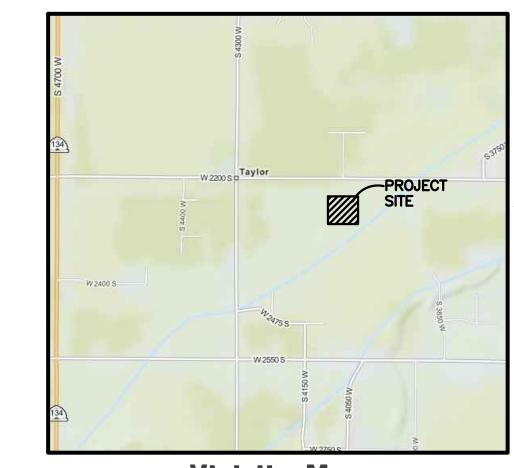


Vicinity Map

NOT TO SCALE

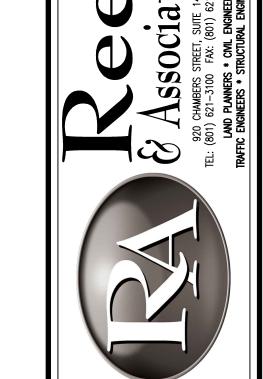

	DESCRIPTION	County Comments	County Comments	Client Changes	County Comments	County Comments	County Comments	County Comments	
-		RH	RH	RH	ТР	ТР	RH	RH	
	DATE	1-12-15 RH	1-20-15 RH	2-11-15 RH	3-17-15 TP	3-27-15 TP	6-25-15 RH	7-22-15 RH	

S

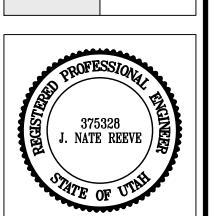

∞	SOFESSION.
Revised:	375328 J. NATE REEVE

Project Info. J. NATE REEVE, P.E JUNE 10, 2014 BLUE ACRES PHASE-4

> Sheet Sheets

Number: 5036-01

Construction Activity Schedule

- PROJECT LOCATION.....PROJECT BEGINNING DATE.. ...WEBER COUNTY, UTAH ...JUNE 2014
- BMP'S DEPLOYMENT DATE. ..JUNE 2014 STORM WATER MANAGEMENT CONTACT / INSPECTOR.

Scale: 1" = 60'

THESE PLANS AND SPECIFICATIONS ARE THE PROPERTY OF REEVE & ASSOCIATES, INC., 920 CHAMBERS STREET #14, OGDEN, UTAH 84403, AND SHALL NOT BE PHOTOCOPIED, RE-DRAWN, OR USED ON ANY PROJECT OTHER THAN THE PROJECT SPECIFICALLY DESIGNED FOR, WITHOUT THEIR WRITTEN PERMISSION. THE OWNERS AND ENGINEERS OF REEVE & ASSOCIATES, INC. DISCLAIM ANY LIABILITY FOR ANY CHANGES OR MODIFICATIONS MADE TO THESE PLANS OR THE DESIGN THEREON WITHOUT THEIR CONSENT

Describe all BMP's to protect storm water inlets:

All storm water inlets to be protected by straw wattle barriers, or gravel bags (see detail).

Describe BMP's to eliminate/reduce contamination of storm water from:

Equipment / building / concrete wash areas:

To be performed in designated areas only and surrounded with silt fence barriers. Soil contaminated by soil amendments:

If any contaminates are found or generated, contact environmental engineer and contacts listed.

If any contaminates are found or generated, contact environmental engineer and contacts listed.

Fueling area:

To be performed in designated areas only and surrounded with silt fence. Vehicle maintenance areas:

To be performed in designated areas only and surrounded with silt fence.

Vehicle parking areas:

To be performed in designated areas only and surrounded with silt fence.

Equipment storage areas: To be performed in designated areas only and surrounded with silt fence.

Materials storage areas:

To be performed in designated areas only and surrounded with silt fence.

Waste containment areas: To be performed in designated areas only and surrounded with silt fence.

To be performed in designated areas only and surrounded with silt fence.

BMP's for wind erosion:

Stockpiles and site as needed to be watered regularly to eliminate / control wind erosion

Construction Vehicles and Equipment:

a. Maintenance

Maintain all construction equipment to prevent oil or other fluid leaks.

Keep vehicles and equipment clean, prevent excessive build—up of oil and grease.

Regularly inspect on—site vehicles and equipment for leaks, and repair immediately. — Check incoming vehicles and equipment (including delivery trucks, and employee and subcontractor vehicles)

for leaking oil and fluids. Do not allow leaking vehicles or equipment on-site. - Segregate and recycle wastes, such as greases, used oil or oil filters, antifreeze, cleaning solutions,

automotive batteries, hydraulic, and transmission fluids.

 If fueling must occur on—site, use designated areas away from drainage. - Locate on-site fuel storage tanks within a bermed area designed to hold the tank volume.

- Cover retention area with an impervious material and install in in a manner to ensure that any spills will be contained in the retention area. To catch spills or leaks when removing or changing fluids. Use drip pans for any oil or fluid changes.

— Use as little water as possible to avoid installing erosion and sediment controls for the wash area.

— If washing must occur on—site, use designated, bermed wash areas to prevent waste water discharge into storm water, creaks, rivers, and other water bodies.

 Use phosphate-free, biodegradable soaps. Do not permit steam cleaning on—site.

Spill Prevention and Control

a. Minor Spills:

Minor spills are those which are likely to be controlled by on—site personnel. After contacting local emergency response agencies, the following actions should occur upon discovery of a minor spill: Contain the spread of the spill.

— If the spill occurs on paved or impermeable surfaces, clean up using "dry" methods (i.e. absorbent

materials, cat litter, and / or rags). — If the spill occurs in dirt areas, immediately contain the spill by constructing an earth dike. Dig up property

dispose of contaminated soil. - If the spill occurs during rain, cover the impacted area to avoid runoff.

- Record all steps taken to report and contain spill.

On—site personnel should not attempt to control major spills until the appropriate and qualified emergency response staff have arrived at the site. For spills of federal reportable quantities, also notify the National

Response Center at (800) 424-8802. A written report should be sent to all notified authorities. Failure to report major spills can result in significant fines and penalties.

Post Roadway / Utility Construction

Maintain good housekeeping practices.

Enclose or cover building material storage areas. Properly store materials such as paints and solvents.

Store dry and wet materials under cover, away from drainage areas.

Avoid mixing excess amounts of fresh concrete or cement on-site. Perform washout of concrete trucks offsite or in designated areas only.

Do not wash out concrete trucks into storm drains, open ditches, streets or streams.

Do not place material or debris into streams, gutters or catch basins that stop or reduce the flow of runoff

All public streets and storm drain facilities shall be maintained free of building materials, mud and debris

caused by grading or construction operations. Roads will be swept within 1000' of construction entrance daily,

Install straw wattle around all inlets contained within the development and all others that receive runoff from the

development. Erosion Control Plan Notes

> The contractor will designate an emergency contact that can be reached 24 hours a day 7 days a week. A stand—by crew for emergency work shall be available at all times during potential rain or snow runoff events. Necessary materials shall be available on site and stockpiled at convenient locations to facilitate rapid construction of

emergency devices when rain or runoff is eminent. Erosion control devices shown on the plans and approved for the project may not be removed without approval of the engineer of record. If devices are removed, no work may continue that have the potential of erosion without consulting

the engineer of record. If deemed necessary erosion control should be reestablished before this work begins. d. Graded areas adjacent to fill slopes located at the site perimeter must drain away from the top of the slope at the conclusion of each working day. this should be confirmed by survey or other means acceptable to the engineer of

All silt and debris shall be removed from all devices within 24 hours after each rain or runoff event.

Except as otherwise approved by the inspector, all removable protective devices shown shall be in place at the end of each working day and through weekends until removal of the system is approved. All loose soil and debris, which may create a potential hazard to offsite property, shall be removed from the site as

directed by the Engineer of record of the governing agency. The placement of additional devices to reduce erosion damage within the site is left to the discretion of the Engineer of

Desilting basins may not be removed or made inoperable without the approval of the engineer of record and the

Erosion control devices will be modified as need as the project progresses, and plans of these changes submitted for approval by the engineer of record and the governing agency.


Conduct a minimum of one inspection of the erosion and sediment controls every two weeks. Maintain documentation on site.


Part III.D.4 of general permit UTR300000 identifies the minimum inspection requirements. Part II.D.4.C identifies the minimum inspection report requirements.

> 50'x20' CONSTRUCTION ENTRANCE W/ 8" COMPACTED 2"-4" Ø GRAVEL BASE OVER WOVEN GEOTECH FABRIC

failure to complete and/or document storm water inspections is a violation of part III.D.4 of Utah General Permit UTR

Cross Section 50' x 20' Construction Entrance

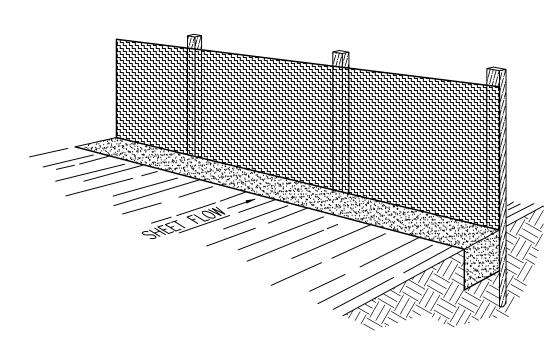

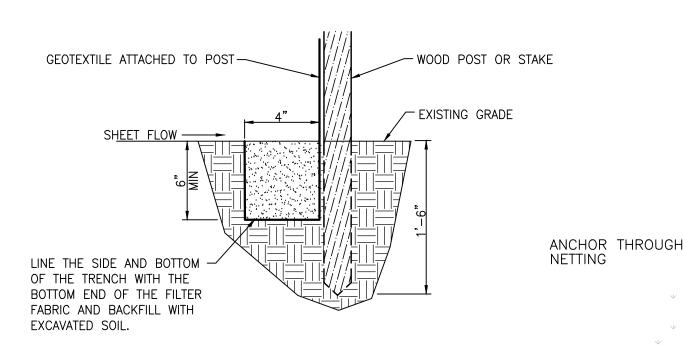

Section

-2 TO 1 SLOPE

Perspective View

■ Reeve & Associates, Inc. - Solutions You Can Build On

The silt fence should be installed prior to major soil disturbances in the drainage area. The fence should be placed across the slope along a line of force the geotextile, it shall have a minimum uniform elevation wherever flow of sediment is anticipated. Table 1 shows generally—recommended maximum slope lengths (slope spacing between fences) at various site grades for most silt fence applications.

TABLE 1: Recommended Maximum Slope Lengths for Silt Fence (Richardson & Middlebrooks, 1991)					
,	Max. Slope Length m (ft)				
<2%	30.5m (100ft)				
2-5%	22.9m (75ft)				
5-10%	15.2m (50ft)				
10-20%	7.6m (25ft)				
>20%	4.5m (15ft)				

PREFABRICATED SILT FENCE ROLLS *Excavate a minimum 15.2cm x 15.2cm (6"x6") trench at the desired location. *Unroll the silt fence, positioning the post against the downstream wall of the trench. Adjacent rolls of silt fence should be joined be nesting the end post of one fence into the other. Before nesting the end posts, rotate each post until the geotextile is wrapped completely around the post, then abut the end posts to create a tight seal as shown in Figure 1. *Drive posts into the ground until the required fence height and/or anchorage depth is

*Bury the loose geotextile at the bottom of the fence in the upstream trench and backfill with natural soil, tamping the backfill to provide good compaction and anchorage. Figure 2 illustrates a typical silt fence installation and anchor trench placement.

be 2.4-3.0m (8-10ft). Post spacing

Excavate a minimum 15.2cm x 15.2cm (6"x6") trench at the desired location. *Drive wooden posts, or steel posts with fastening projections, against the downstream wall of the trench. Maximum post spacing should

should generally be less than three (3) times *If a steel or plastic mesh is required to rein mesh opening of 15.2cm (6"). *Fasten the mesh to the upslope side of the posts using heavy duty wire staples, tie wires or hog strings. Extend the mesh into the bottom

of the trench. *The geotextile shall then be stapled or wired to the posts. An extra 20-50cm (8-20") of geotextile shall extend into the trench.

*Inspect the silt fence daily during periods of rainfall, immediately after significant rainfall event and weekly during periods of no rainfall. Make any repairs immediately. *When sediment deposits behind the silt fence are one—third of the fence height, remove and properly dispose of the silt accumulations. Avoid damage to the fabric during cleanout.

Silt Fence Detail

10 MIL PLASTIC LINER –

*Silt fence should not be removed until construction ceases and the upslope area has been properly stablized and/or revegetated.

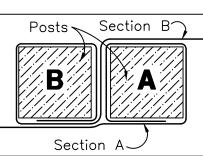


Figure 1: Top View of Roll-to-Roll Connection

SEE STAKE DETAIL STRAW WATTLE SEE STAKE DETAIL STORM DRAIN — DROP INLET


ANCHOR THROUGH

Inlet Box Protection


-GRAVEL BAGS

STORM DRAIN INLET-


Plan View

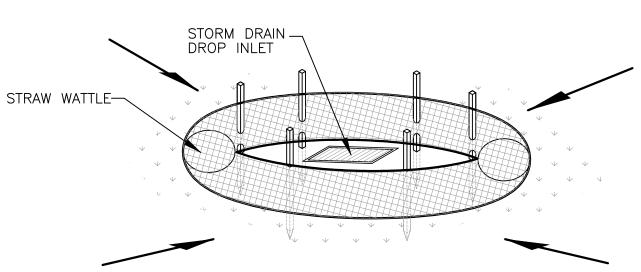

Drop Inlet Protection

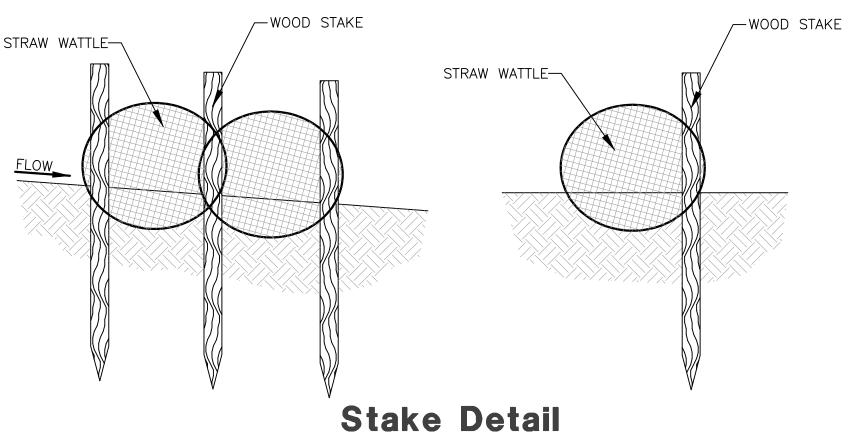

Concrete Washout Area w/ 10 mil Plastic Liner

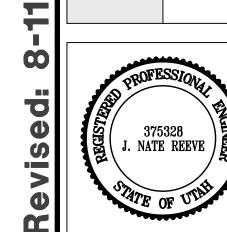

띮이이이이이이이

on

0

1

a

en

torm

SP

SO

Project Info. J. NATE REEVE, P.E. Drafter: R. HANSEN Begin Date: <u>JUNE 10, 201</u>4 BLUE ACRES SUBDIVISION PHASE-4 Number: _____5036-01

> Sheet Sheets

THESE PLANS AND SPECIFICATIONS ARE THE PROPERTY OF REEVE & ASSOCIATES, INC., 920 CHAMBERS STREET #14, OGDEN, UTAH 84403, AND SHALL NOT BE PHOTOCOPIED, RE-DRAWN, OR USED ON ANY PROJECT OTHER THAN THE PROJECT SPECIFICALLY DESIGNED FOR, WITHOUT THEIR CONSENT.