


② West Elevation  
3/16" = 1'-0"

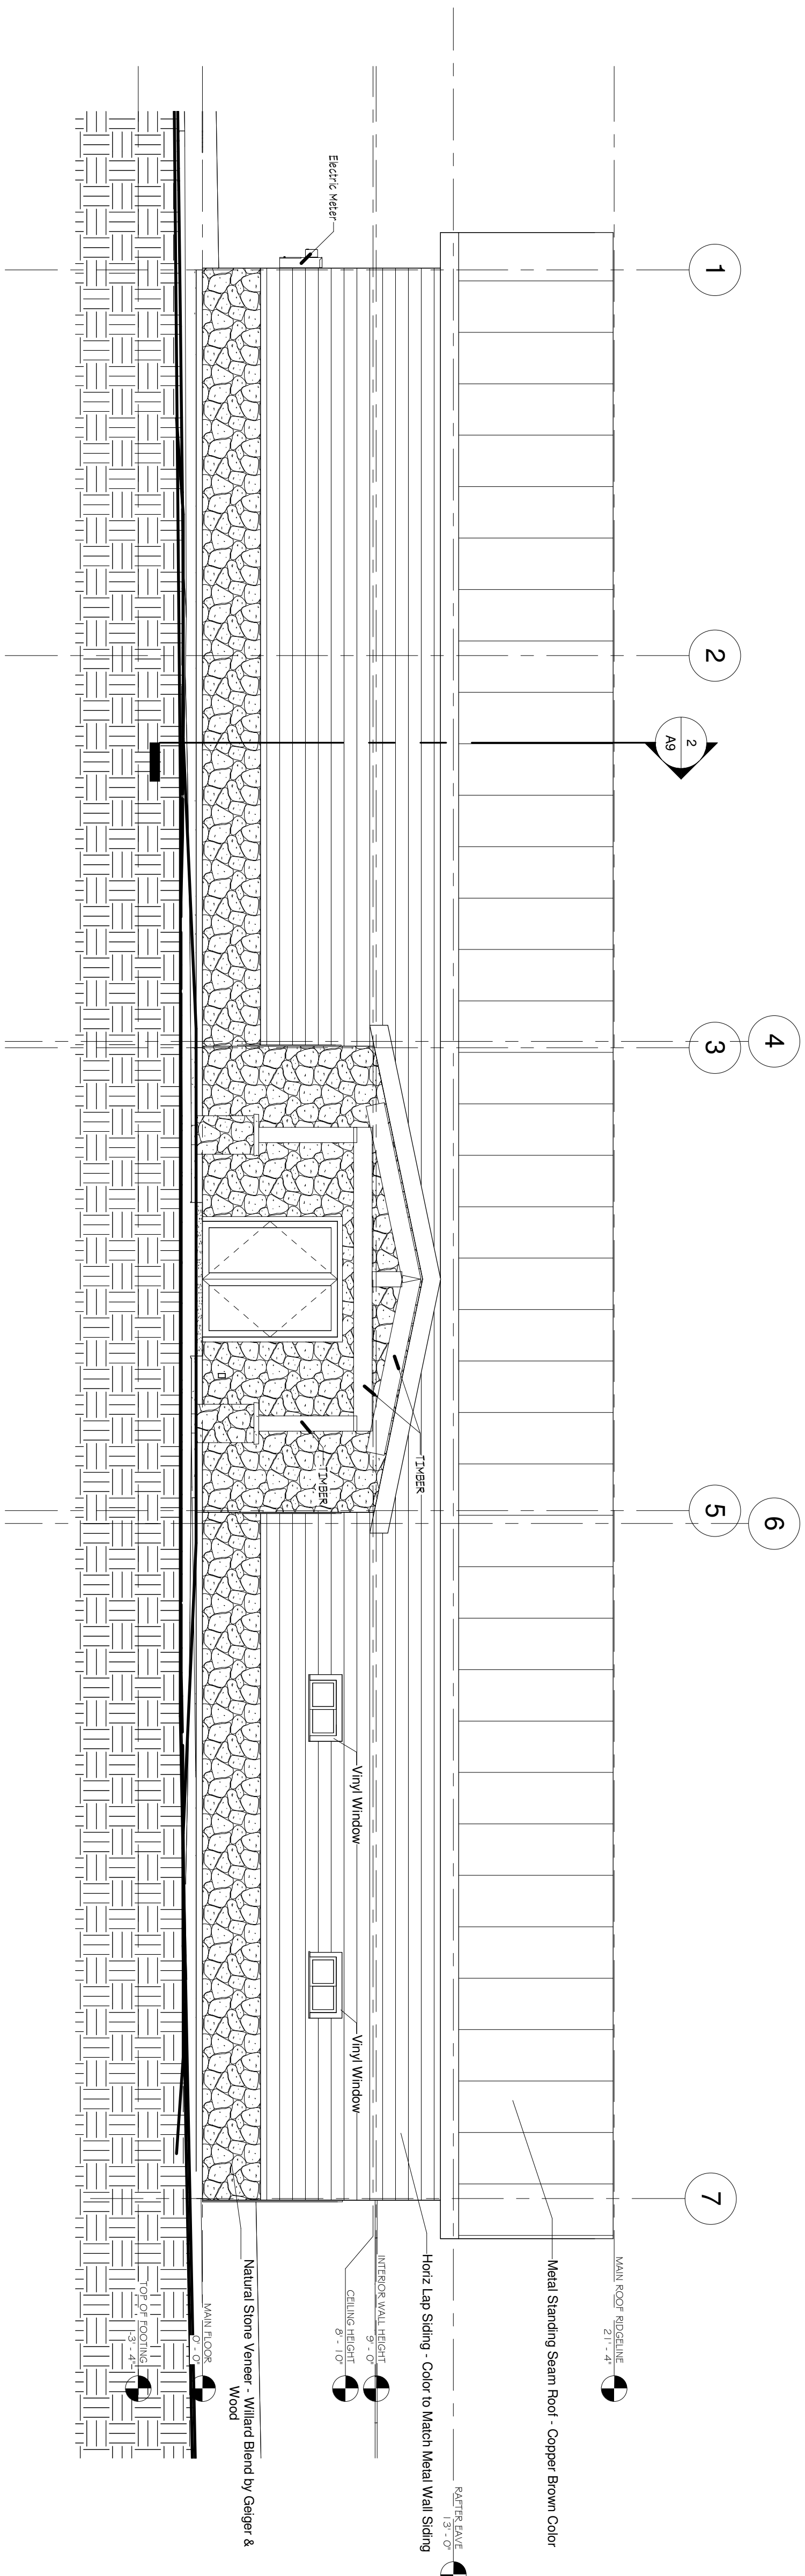

① South Elevation  
3/16" = 1'-0"

**LUNDIN HOMES, LLC**

2425 GRANT AVENUE, SUITE #212 - OGDEN, UT 84401  
P: 1 (201) 345 - 1560 F: 1 (201) 345 - 1561

GENERAL CONTRACTOR

**LUNDIN DESIGN GROUP**

2425 GRANT AVENUE, SUITE #212 - OGDEN, UT 84401  
P: 1 (201) 345 - 1560 F: 1 (201) 345 - 1561

DESIGN

**ARCHITECT**

**JAMES O. CHAMBERLIN & ASSOCIATES ARCHITECTS**

177 E. ANTELOPE DR. #B  
LAYTON, UT 84041  
PHONE: (801) 896-5035  
FAX: (801) 499-5065

**The Ogden Valley Community Church**

Huntsville, UT

Elevations

Project number: 2014-06  
Date: 03/12/2015  
Drawn by: Karl Lundin  
Checked by: [blank]  
Scale: 3/16" = 1'-0"

**A6**