

CLIENT
T-Mobile
 264 W. 12300 S.
 DRAPER, UTAH 84020

CONSULTANT
COAL CREEK CONSULTING
 8283 N. HAYDEN RD., STE 258
 SCOTTSDALE, ARIZONA 85258
 PHONE: (480) 429-0533

ENGINEER OF RECORD
 SEAL

PRELIMINARY NOT FOR CONSTRUCTION OR RECORDATION


NO.	DATE	DESCRIPTION	BY
1	05/27/25	REVIEW	DRK

PROJECT INFORMATION
 JOB: 11-135-04
SL01312A
CROWN: WEBER BAUGH (823835)
 4311 WEST 1200 SOUTH
 WEST WEBER, UTAH 84404

SHEET TITLE
SITE PLAN

JURISDICTIONAL APPROVAL

SHEET NUMBER
C-1

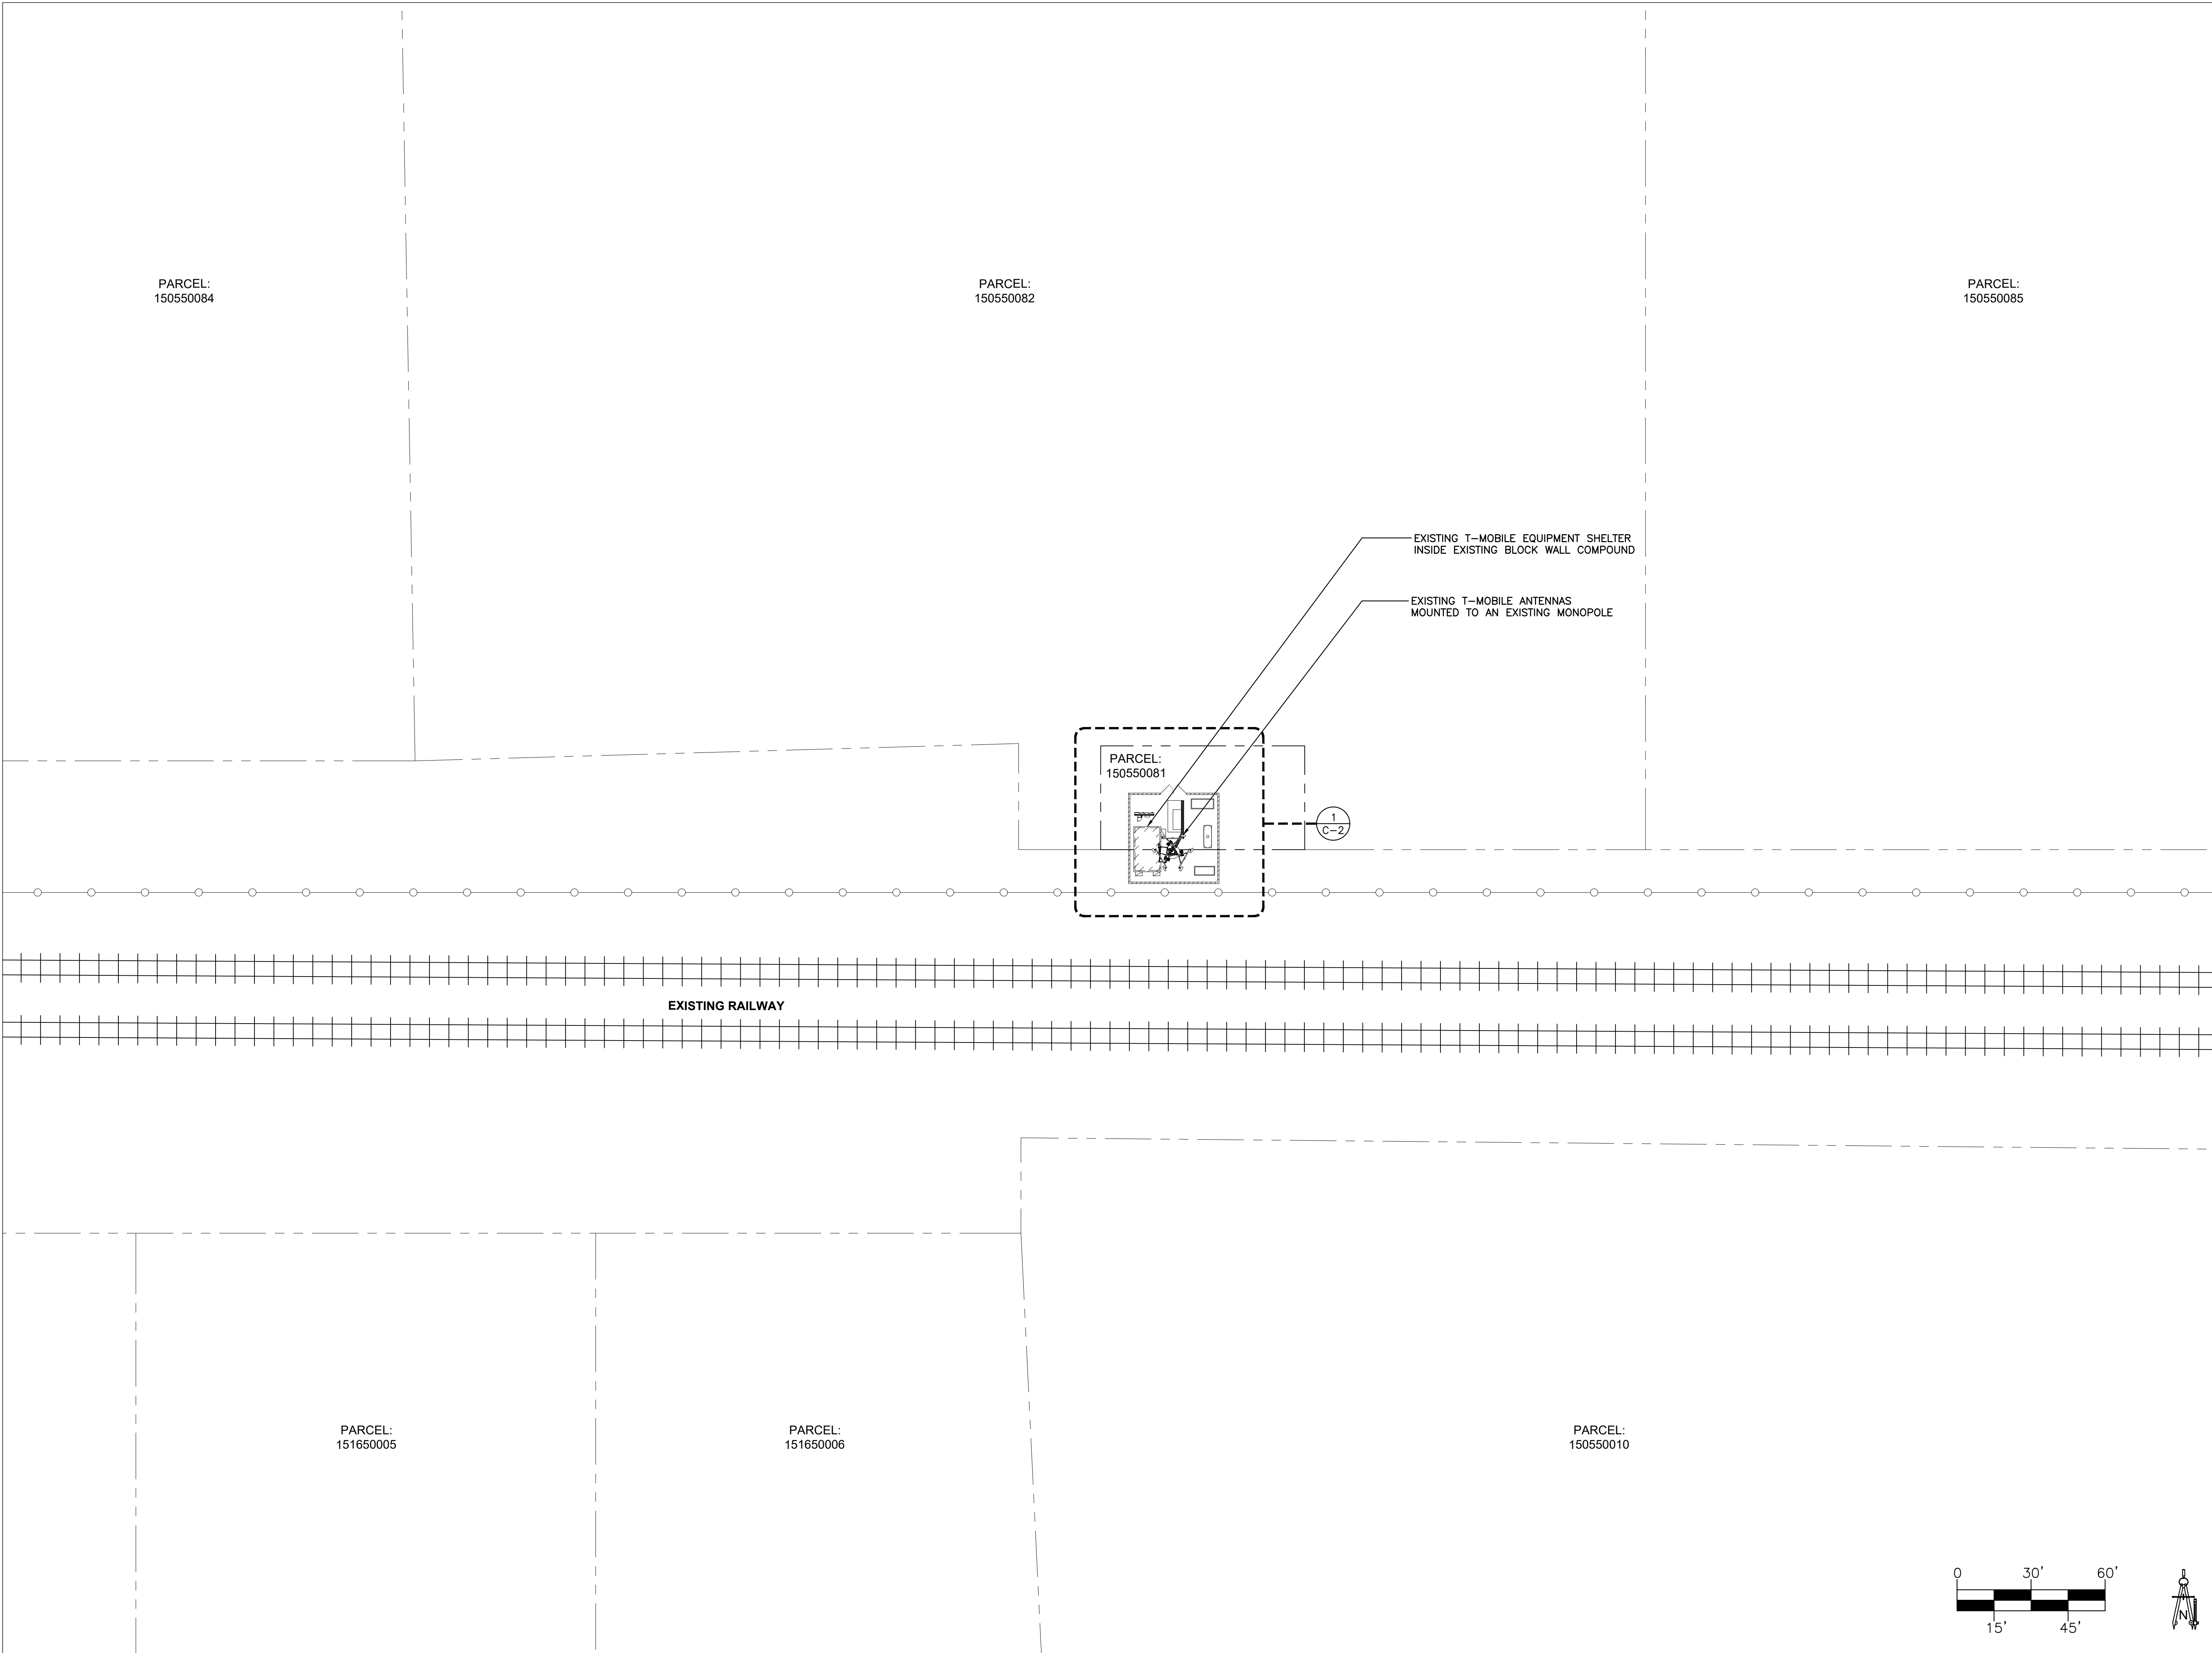

MWDS DATED 25-FEB-2025