## **Project Narrative/Notes/Revisions**

1) 3/3/15 RH - COMPLETED DESIGN FOR CLIENT & COUNTY REVIEW. ) 4/23/15 RH - REVISED PLANS PER COUNTY COMMENTS

7) 7/29/15 ER - REVISED PLANS PER COUNTY COMMENTS. 8) 8/26/15 DC - REVISED PLANS PER COUNTY COMMENTS.


## EDGEWATER BEACH RESORT

# Phase-2 Improvement Plans WEBER COUNTY, UTAH

Malory Way

Scale: 1" = 50'

JULY 2015

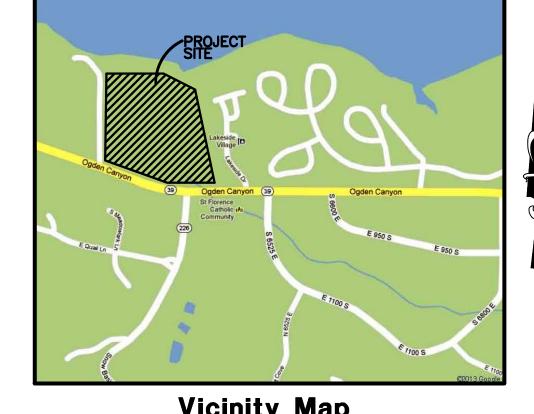

**Vicinity Map** 

## Sheet Index

**Sheet 1 - Cover/Index Sheet** 

Sheet 2 - Notes & Legend Sheet

Sheet 3 - Walker Drive 10+50.00-14+50.00

Sheet 4 - Malory Way 12+00.00-16+00.00

Sheet 5 - Edgewater Dr. 22+50.00-25+00.00

Sheet 6 - Grading Plan

Sheet 7 - Utility Plan Sheet 8 - Utility Plan

**Sheet 9 - Civil Details** 

**Sheet 10 - Storm Water Pollution** 

**Prevention Plan Exhibit** 

**Sheet 11 - Storm Water Pollution Prevention Plan Details** 

Sheet 12 - Landscape Plan **Sheet 13 - Landscape Details** 

## Project Info.

## Engineer's Notice To Contractors

THE EXISTENCE AND LOCATION OF ANY UNDERGROUND UTILITY PIPES OR STRUCTURES SHOWN ON THESE PLANS WERE OBTAINED FROM AVAILABLE INFORMATION PROVIDED BY OTHERS. THE LOCATIONS SHOWN ARE APPROXIMATE AND SHALL BE CONFIRMED IN THE FIELD BY THE CONTRACTOR, SO THAT ANY NECESSARY ADJUSTMENT CAN BE MADE IN ALIGNMENT AND/OR GRADE OF THE PROPOSED IMPROVEMENT. THE CONTRACTOR IS REQUIRED TO CONTACT THE UTILITY COMPANIES AND TAKE DUE PRECAUTIONARY MEASURE TO PROTECT ANY UTILITY LINES SHOWN, AND ANY OTHER LINES OBTAINED BY THE CONTRACTOR'S RESEARCH, AND OTHERS NOT OF RECORD OR NOT SHOWN ON THESE PLANS

## **Elevation Datum**

SITE BENCHMARK: BENCH MARK MONUMENT NO. 3-JRH ELEVATION 4969.025

## **Developer Contact:**Dan Ross

Jack Fisher Homes 1148 W. Legacy Crossing Centerville, UT 84014 PH: (801) 335-8500

Blue Stakes Location Center Call: Toll Free

1-800-662-4111 Two Working Days Before You Dig

Sheet Sheets

THESE PLANS AND SPECIFICATIONS ARE THE PROPERTY OF REEVE & ASSOCIATES, INC., 920 CHAMBERS STREET #14, OGDEN, UTAH 84403, AND SHALL NOT BE PHOTOCOPIED, RE-DRAWN, OR USED ON ANY PROJECT OTHER THAN THE PROJECT SPECIFICALLY DESIGNED FOR, WITHOUT THEIR WRITTEN PERMISSION. THE OWNERS AND ENGINEERS OF REEVE & ASSOCIATES, INC. DISCLAIM ANY LIABILITY FOR ANY CHANGES OR MODIFICATIONS MADE TO THESE PLANS OR THE DESIGN THEREON WITHOUT THEIR CONSENT





REVISIONS	DESCRIPTION	4-23-15 RH County Comments	RH County Comments						
REVISIONS	DES	4 County (		County (					
RE	DATE	4-23-15 RF	5-18-15 RH	6-08-15	7-09-15	7-23-15	7-29-15	8-26-15	

each ter Ph

S

MARCH 2, 2015

EDGEWATER BEACH RESORT

PHASE-2

Number: <u>6240-03</u>

Begin Date:

BY ANY OF THE LISTED SOURCES, CONTRACTOR MUST CONTACT DESIGN ENGINEER FOR DIRECTION. 2. CONTRACTOR TO STRICTLY FOLLOW GEOTECHNICAL RECOMMENDATIONS FOR THIS PROJECT. ALL GRADING INCLUDING BUT NOT LIMITED TO CUT, FILL, COMPACTION, ASPHALT SECTION, SUBBASE, TRENCH EXCAVATLON/BACKFILL. SITE GRUBBING. RETAINING WALLS AND FOOTINGS MUST BE COORDINATED DIRECTLY WITH THE PROJECT GEOTECHNICAL ENGINEER.

3. TRAFFIC CONTROL, STRIPING & SIGNAGE TO CONFORM TO CURRENT GOVERNING AGENCIES TRANSPORTATION ENGINEER'S MANUAL AND MANUAL OF UNIFORM TRAFFIC CONTROL DEVICES.

4. ANY AREA OUTSIDE THE LIMIT OF WORK THAT IS DISTURBED SHALL BE RESTORED TO ITS ORIGINAL CONDITION AT NO COST TO OWNER.

5. CONSULT ALL OF THE DRAWINGS AND SPECIFICATIONS FOR COORDINATION REQUIREMENTS BEFORE COMMENCING CONSTRUCTION.

6. AT ALL LOCATIONS WHERE EXISTING PAVEMENT ABUTS NEW CONSTRUCTION, THE EDGE OF THE EXISTING

PAVEMENT SHALL BE SAWCUT TO A CLEAN, SMOOTH EDGE. 7. ALL CONSTRUCTION AND MATERIALS SHALL BE IN ACCORDANCE WITH THE MOST RECENT, ADOPTED

EDITION OF ADA ACCESSIBILITY GUIDELINES. 8. PRIOR TO STARTING CONSTRUCTION, THE CONTRACTOR SHALL BE RESPONSIBLE FOR MAKING SURE THAT ALL REQUIRED PERMITS AND APPROVALS HAVE BEEN OBTAINED. NO CONSTRUCTION OR FABRICATION SHALL BEGIN UNTIL THE CONTRACTOR HAS RECEIVED THOROUGHLY REVIEWED PLANS AND OTHER DOCUMENTS APPROVED BY ALL OF THE PERMITTING AUTHORITIES.

9. CONTRACTOR IS RESPONSIBLE FOR SCHEDULING AND NOTIFYING ENGINEER OR INSPECTING AUTHORITY 48 HOURS IN ADVANCE OF COVERING UP ANY PHASE OF CONSTRUCTION REQUIRING OBSERVATION. 10. ANY WORK IN THE PUBLIC RIGHT-OF-WAY WILL REQUIRE PERMITS FROM THE APPROPRIATE CITY.

COUNTY OR STATE AGENCY CONTROLLING THE ROAD, INCLUDING OBTAINING REQUIRED INSPECTIONS. 11. ALL DIMENSIONS, GRADES & UTILITY DESIGNS SHOWN ON THE PLANS SHALL BE VERIFIED BY THE CONTRACTOR PRIOR TO CONSTRUCTION. CONTRACTOR SHALL NOTIFY ENGINEER OF ANY DISCREPANCIES

PRIOR TO PROCEEDING WITH CONSTRUCTION FOR NECESSARY PLAN OR GRADE CHANGES. 12. CONTRACTOR MUST VERIFY ALL EXISTING CONDITIONS BEFORE BIDDING AND BRING UP ANY QUESTIONS

13. SITE GRADING SHALL BE PERFORMED IN ACCORDANCE WITH THESE PLANS AND SPECIFICATIONS AND THE RECOMMENDATIONS SET FORTH BY THE GEOTECHNICAL ENGINEER.

14. CATCH SLOPES SHALL BE GRADED AS SPECIFIED ON GRADING PLANS. 15. CONTRACTOR SHALL BE RESPONSIBLE FOR ALL FLAGGING, CAUTION SIGNS, LIGHTS, BARRICADES, FLAGMEN, AND ALL OTHER DEVICES NECESSARY FOR PUBLIC SAFETY.

16. CONTRACTOR SHALL, AT THE TIME OF BIDDING AND THROUGHOUT THE PERIOD OF THE CONTRACT, BE LICENSED IN THE STATE WHERE THE PROJECT IS LOCATED AND SHALL BE BONDABLE FOR AN AMOUNT EQUAL TO OR GREATER THAN THE AMOUNT BID AND TO DO THE TYPE OF WORK CONTEMPLATED IN THE PLANS AND SPECIFICATIONS. CONTRACTOR SHALL BE SKILLED AND REGULARLY ENGAGED IN THE GENERAL CLASS AND TYPE OF WORK CALLED FOR IN THE PLANS AND SPECIFICATIONS.

17. CONTRACTOR SHALL INSPECT THE SITE OF THE WORK PRIOR TO BIDDING TO SATISFY HIMSELF BY PERSONAL EXAMINATION OR BY SUCH OTHER MEANS AS HE MAY PREFER OF THE LOCATIONS OF THE PROPOSED WORK AND OF THE ACTUAL CONDITIONS OF AND AT THE SITE OF WORK. IF, DURING THE COURSE OF HIS EXAMINATION, A BIDDER FINDS FACTS OR CONDITIONS WHICH APPEAR TO HIM TO BE IN CONFLICT WITH THE LETTER OR SPIRIT OF THE PROJECT PLANS AND SPECIFICATIONS, HE SHALL CONTACT THE ENGINEER FOR ADDITIONAL INFORMATION AND EXPLANATION BEFORE SUBMITTING HIS BID. SUBMISSION OF A BID BY THE CONTRACTOR SHALL CONSTITUTE ACKNOWLEDGMENT THAT, IF AWARDED THE CONTRACT, HE HAS RELIED AND IS RELYING ON HIS OWN EXAMINATION OF (1) THE SITE OF THE WORK, (2) ACCESS TO THE SITE, AND (3) ALL OTHER DATA AND MATTERS REQUISITE TO THE FULFILLMENT OF THE WORK AND ON HIS OWN KNOWLEDGE OF EXISTING FACILITIES ON AND IN THE VICINITY OF THE SITE OF THE WORK TO BE CONSTRUCTED UNDER THIS CONTRACT. THE INFORMATION PROVIDED BY THE ENGINEER IS NOT INTENDED TO BE A SUBSTITUTE FOR, OR A SUPPLEMENT TO, THE INDEPENDENT VERIFICATION BY THE CONTRACTOR TO THE EXTENT SUCH INDEPENDENT INVESTIGATION OF SITE CONDITIONS IS DEEMED NECESSARY OR DESIRABLE BY THE CONTRACTOR. CONTRACTOR SHALL ACKNOWLEDGE THAT HE HAS NOT RELIED SOLELY UPON OWNER- OR ENGINEER-FURNISHED INFORMATION REGARDING SITE CONDITIONS IN PREPARING AND SUBMITTING HIS BID.

18. CONTRACTOR SHALL BE RESPONSIBLE TO PROVIDE ALL WATER, POWER, SANITARY FACILITIES AND

TELEPHONE SERVICES AS REQUIRED FOR THE CONTRACTOR'S USE DURING CONSTRUCTION. 19. CONTRACTOR SHALL BE HELD RESPONSIBLE FOR ANY FIELD CHANGES MADE WITHOUT PRIOR WRITTEN AUTHORIZATION FROM THE OWNER. ENGINEER. AND/OR GOVERNING AGENCIES.

20. CONTRACTOR SHALL EXERCISE DUE CAUTION AND SHALL CAREFULLY PRESERVE BENCH MARKS, CONTROL POINTS. REFERENCE POINTS AND ALL SURVEY STAKES. AND SHALL BEAR ALL EXPENSES FOR

REPLACEMENT AND/OR ERRORS CAUSED BY THEIR UNNECESSARY LOSS OR DISTURBANCE 21. CONTRACTOR SHALL ASSUME SOLE AND COMPLETE RESPONSIBILITY FOR JOBSITE CONDITIONS DURING THE COURSE OF CONSTRUCTION OF THIS PROJECT. INCLUDING SAFETY OF ALL PERSONS AND PROPERTY. THIS REQUIREMENT SHALL APPLY CONTINUOUSLY AND NOT BE LIMITED TO NORMAL WORKING HOURS. THE CONTRACTOR SHALL DEFEND, INDEMNIFY AND HOLD THE OWNER AND ENGINEER HARMLESS FROM ANY AND ALL LIABILITY, REAL OR ALLEGED, IN CONNECTION WITH THE PERFORMANCE OF WORK ON THIS PROJECT, EXCEPTING FOR LIABILITY ARISING FROM THE SOLE NEGLIGENCE OF THE OWNER OR THE

22. CONTRACTOR SHALL BE RESPONSIBLE FOR ADEQUATELY SCHEDULING INSPECTION AND TESTING OF ALL FACILITIES CONSTRUCTED UNDER THIS CONTRACT. ALL TESTING SHALL CONFORM TO THE REGULATORY AGENCY'S STANDARD SPECIFICATIONS. ALL TESTING AND INSPECTION SHALL BE PAID FOR BY THE OWNER; ALL RE-TESTING AND/OR RE-INSPECTION SHALL BE PAID FOR BY THE CONTRACTOR.

23. IF EXISTING IMPROVEMENTS NEED TO BE DISTURBED AND/OR REMOVED FOR THE PROPER PLACEMENT OF IMPROVEMENTS TO BE CONSTRUCTED BY THESE PLANS. THE CONTRACTOR SHALL BE RESPONSIBLE FOR PROTECTING EXISTING IMPROVEMENTS FROM DAMAGE. COST OF REPLACING OR REPAIRING EXISTING IMPROVEMENTS SHALL BE INCLUDED IN THE UNIT PRICE BID FOR ITEMS REQUIRING REMOVAL AND/OR REPLACEMENT. THERE WILL BE NO EXTRA COST DUE TO THE CONTRACTOR FOR REPLACING OR REPAIRING EXISTING IMPROVEMENTS.

24. WHENEVER EXISTING FACILITIES ARE REMOVED, DAMAGED, BROKEN, OR CUT IN THE INSTALLATION OF THE WORK COVERED BY THESE PLANS OR SPECIFICATIONS, SAID FACILITIES SHALL BE REPLACED AT THE CONTRACTOR'S EXPENSE WITH MATERIALS EQUAL TO OR BETTER THAN THE MATERIALS USED IN THE ORIGINAL EXISTING FACILITIES. THE FINISHED PRODUCT SHALL BE SUBJECT TO THE APPROVAL OF THE

OWNER, THE ENGINEER, AND THE RESPECTIVE REGULATORY AGENCY. 25. CONTRACTOR SHALL MAINTAIN A NEATLY MARKED SET OF FULL—SIZE AS—BUILT RECORD DRAWINGS SHOWING THE FINAL LOCATION AND LAYOUT OF ALL STRUCTURES AND OTHER FACILITIES. AS-BUILT RECORD DRAWINGS SHALL REFLECT CHANGE ORDERS, ACCOMMODATIONS, AND ADJUSTMENTS TO ALL IMPROVEMENTS CONSTRUCTED. WHERE NECESSARY, SUPPLEMENTAL DRAWINGS SHALL BE PREPARED AND SUBMITTED BY THE CONTRACTOR. PRIOR TO ACCEPTANCE OF THE PROJECT, THE CONTRACTOR SHALL DELIVER TO THE ENGINEER ONE SET OF NEATLY MARKED AS-BUILT RECORD DRAWINGS SHOWING THE INFORMATION REQUIRED ABOVE. AS-BUILT RECORD DRAWINGS SHALL BE REVIEWED AND THE COMPLETE AS-BUILT RECORD DRAWING SET SHALL BE CURRENT WITH ALL CHANGES AND DEVIATIONS REDLINED AS A PRECONDITION TO THE FINAL PROGRESS PAYMENT APPROVAL AND/OR FINAL ACCEPTANCE.

26. WHERE THE PLANS OR SPECIFICATIONS DESCRIBE PORTIONS OF THE WORK IN GENERAL TERMS BUT NOT IN COMPLETE DETAIL, IT IS UNDERSTOOD THAT ONLY THE BEST GENERAL PRACTICE IS TO PREVAIL AND THAT ONLY MATERIALS AND WORKMANSHIP OF THE HIGHEST QUALITY ARE TO BE USED

27. CONTRACTOR SHALL BE SKILLED AND REGULARLY ENGAGED IN THE GENERAL CLASS AND TYPE OF WORK CALLED FOR IN THE PROJECT PLANS AND SPECIFICATIONS. THEREFORE, THE OWNER IS RELYING UPON THE EXPERIENCE AND EXPERTISE OF THE CONTRACTOR. PRICES PROVIDED WITHIN THE CONTRACT DOCUMENTS SHALL INCLUDE ALL LABOR AND MATERIALS NECESSARY AND PROPER FOR THE WORK CONTEMPLATED AND THAT THE WORK BE COMPLETED IN ACCORDANCE WITH THE TRUE INTENT AND PURPOSE OF THESE PLANS AND SPECIFICATIONS. THE CONTRACTOR SHALL BE COMPETENT, KNOWLEDGEABLE AND HAVE SPECIAL SKILLS IN THE NATURE, EXTENT AND INHERENT CONDITIONS OF THE WORK TO BE PERFORMED. CONTRACTOR SHALL ALSO ACKNOWLEDGE THAT THERE ARE CERTAIN PECULIAR AND INHERENT CONDITIONS EXISTENT IN THE CONSTRUCTION OF THE PARTICULAR FACILITIES WHICH MAY CREATE, DURING THE CONSTRUCTION PROGRAM, UNUSUAL OR UNSAFE CONDITIONS HAZARDOUS TO PERSONS, PROPERTY AND THE ENVIRONMENT. CONTRACTOR SHALL BE AWARE OF SUCH PECULIAR RISKS AND HAVE THE SKILL AND EXPERIENCE TO FORESEE AND TO ADOPT PROTECTIVE MEASURES TO ADEQUATELY AND SAFELY PERFORM THE CONSTRUCTION WORK WITH RESPECT TO SUCH HAZARDS.

28. CONTRACTOR SHALL BE RESPONSIBLE FOR THE REMOVAL OF ALL STRIPING AND/OR PAVEMENT MARKINGS NECESSARY TO TIE EXISTING STRIPING INTO FUTURE STRIPING. METHOD OF REMOVAL SHALL BE BY GRINDING

29. CONTRACTOR SHALL PROVIDE ALL SHORING, BRACING, SLOPING OR OTHER PROVISIONS NECESSARY TO PROTECT WORKMEN FOR ALL AREAS TO BE EXCAVATED TO A DEPTH OF 4 FEET OR MORE. FOR EXCAVATIONS 4 FEET OR MORE IN DEPTH, THE CONTRACTOR SHALL COMPLY WITH LOCAL, STATE AND NATIONAL SAFETY CODES, ORDINANCES. OR REQUIREMENTS FOR EXCAVATION AND TRENCHES.

30. ALL EXISTING GATES AND FENCES TO REMAIN UNLESS OTHERWISE NOTED ON PLANS. PROTECT ALL GATES AND FENCES FROM DAMAGE

## **Utility Notes:**

1. CONTRACTOR SHALL COORDINATE LOCATION OF NEW "DRY UTILITIES" WITH THE APPROPRIATE UTILITY COMPANY, INCLUDING BUT NOT LIMITED TO: TELEPHONE SERVICE, GAS SERVICE, CABLE, POWER, INTERNET.

2. EXISTING UTILITIES HAVE BEEN SHOWN ON THE PLANS USING A COMBINATION OF ON-SITE SURVEYS (BY OTHERS). PRIOR TO COMMENCING ANY WORK, IT SHALL BE THE CONTRACTOR'S RESPONSIBILITY TO HAVE EACH UTILITY COMPANY LOCATE IN THE FIELD, THEIR MAIN AND SERVICE LINES 48 HOURS IN ADVANCE OF PERFORMING ANY EXCAVATION WORK. THE CONTRACTOR SHALL RECORD THE BLUE STAKES ORDER NUMBER AND FURNISH ORDER NUMBER TO OWNER AND ENGINEER PRIOR TO ANY EXCAVATION. IT WILL BE THE CONTRACTOR'S SOLE RESPONSIBILITY TO DIRECTLY CONTACT ANY OTHER UTILITY COMPANIES THAT ARE NOT MEMBERS OF BLUE STAKES. IT SHALL BE THE CONTRACTOR'S SOLE RESPONSIBILITY TO PROTECT ALL EXISTING UTILITIES SO THAT NO DAMAGE RESULTS TO THEM DURING THE PERFORMANCE OF ------SD ------ = PROPOSED STORM DRAIN LINE THIS CONTRACT. ANY REPAIRS NECESSARY TO DAMAGED UTILITIES SHALL BE PAID FOR BY THE CONTRACTOR. THE CONTRACTOR SHALL BE REQUIRED TO COOPERATE WITH OTHER CONTRACTORS AND UTILITY COMPANIES INSTALLING NEW STRUCTURES, UTILITIES AND SERVICE TO THE PROJECT.

Reeve & Associates, Inc. - Solutions You Can Build On

3. CONTRACTOR SHALL POT HOLE ALL UTILITIES TO DETERMINE IF CONFLICTS EXIST PRIOR TO BEGINNING ANY EXCAVATION. NOTIFY ENGINEER OF ANY CONFLICTS. CONTRACTOR SHALL VERIFY LOCATION AND INVERTS OF EXISTING UTILITIES TO WHICH NEW UTILITIES WILL BE CONNECTED. PRIOR TO COMMENCING ANY EXCAVATION WORK THE CONTRACTOR SHALL NOTIFY ALL UTILITY COMPANIES IN ACCORDANCE WITH THE REQUIRED PROCEDURES.

4. CARE SHOULD BE TAKEN IN ALL EXCAVATIONS DUE TO POSSIBLE EXISTENCE OF UNRECORDED UTILITY LINES. EXCAVATION REQUIRED WITHIN PROXIMITY OF EXISTING UTILITY LINES SHALL BE DONE BY HAND. CONTRACTOR SHALL REPAIR ANY DAMAGE TO EXISTING UTILITY LINES OR STRUCTURES INCURRED DURING CONSTRUCTION OPERATIONS AT HIS EXPENSE.

5. ALL VALVES AND MANHOLE COVERS SHALL BE RAISED OR LOWERED TO MEET FINISHED GRADE. . CONTRACTOR SHALL CUT PIPES OFF FLUSH WITH THE INSIDE WALL OF THE BOX OR MANHOLE.

7. CONTRACTOR SHALL GROUT AT CONNECTION OF PIPE TO BOX WITH NON-SHRINKING GROUT, INCLUDING PIPE VOIDS LEFT BY CUTTING PROCESS, TO A SMOOTH FINISH.

8. CONTRACTOR SHALL GROUT WITH NON-SHRINK GROUT BETWEEN GRADE RINGS AND BETWEEN BOTTOM OF INLET LID FRAME AND TOP OF CONCRETE BOX 9. SILT AND DEBRIS IS TO BE CLEANED OUT OF ALL STORM DRAIN BOXES. CATCH BASINS ARE TO BE

MAINTAINED IN A CLEANED CONDITION AS NEEDED UNTIL AFTER THE FINAL BOND RELEASE INSPECTION. 10. CONTRACTOR SHALL CLEAN ASPHALT, TAR OR OTHER ADHESIVES OFF OF ALL MANHOLE LIDS AND INLET GRATES TO ALLOW ACCESS.

11. EACH TRENCH SHALL BE EXCAVATED SO THAT THE PIPE CAN BE LAID TO THE ALIGNMENT AND GRADE AS REQUIRED. THE TRENCH WALL SHALL BE SO BRACED THAT THE WORKMEN MAY WORK SAFELY AND EFFICIENTLY. ALL TRENCHES SHALL BE DRAINED SO THE PIPE LAYING MAY TAKE PLACE IN DE-WATERED

12. CONTRACTOR SHALL PROVIDE AND MAINTAIN AT ALL TIMES AMPLE MEANS AND DEVICES WITH WHICH TO REMOVE PROMPTLY AND TO PROPERLY DISPOSE OF ALL WATER ENTERING THE TRENCH EXCAVATION.

13. MAINTAIN A MINIMUM 18" VERTICAL SEPARATION DISTANCE BETWEEN ALL UTILITY CROSSINGS. 14. CONTRACTOR SHALL START INSTALLATION AT LOW POINT OF ALL NEW GRAVITY UTILITY LINES.

15. ALL BOLTED FITTINGS MUST BE GREASED AND WRAPPED.

16. UNLESS SPECIFICALLY NOTED OTHERWISE, MAINTAIN AT LEAST 2 FEET OF COVER OVER ALL STORM DRAIN

LINES AT ALL TIMES (INCLUDING DURING CONSTRUCTION). 17. ALL WATER LINES SHALL BE INSTALLED A MINIMUM OF 60" BELOW FINISHED GRADE.

18. ALL SEWER LINES AND SEWER SERVICES SHALL HAVE A MINIMUM SEPARATION OF 10 FEET, PIPE EDGE TO PIPE EDGE, FROM THE WATER LINES. IF A 10 FOOT SEPARATION CAN NOT BE MAINTAINED, THE SEWER LINE AND WATER LINE SHALL BE LAID IN SEPARATE TRENCHES AND THE BOTTOM OF THE WATER LINE SHALL BE AT LEAST 18" ABOVE THE TOP OF THE SEWER LINE.

19. CONTRACTOR SHALL INSTALL THRUST BLOCKING AT ALL WATERLINE ANGLE POINTS AND TEES. 20. ALL UNDERGROUND UTILITIES SHALL BE IN PLACE PRIOR TO INSTALLATION OF CURB, GUTTER, SIDEWALK AND STREET PAVING.

21. CONTRACTOR SHALL INSTALL MAGNETIC LOCATING TAPE CONTINUOUSLY OVER ALL NONMETALLIC PIPE.

## **Erosion Control General Notes:**

THE CONTRACTOR TO USE BEST MANAGEMENT PRACTICES FOR PROVIDING EROSION CONTROL FOR CONSTRUCTION OF THIS PROJECT. ALL MATERIAL AND WORKMANSHIP SHALL CONFORM TO GOVERNING AGENCIES ORDINANCES AND ALL WORK SHALL BE SUBJECT TO INSPECTION BY THE COUNTIES. ALSO, INSPECTORS WILL HAVE THE RIGHT TO CHANGE THE FACILITIES AS NEEDED.

CONTRACTOR SHALL KEEP THE SITE WATERED TO CONTROL DUST. CONTRACTOR TO LOCATE A NEARBY HYDRANT FOR USE AND TO INSTALL TEMPORARY METER. CONSTRUCTION WATER COST TO BE INCLUDED IN BID.

WHEN GRADING OPERATIONS ARE COMPLETED AND THE DISTURBED GROUND IS LEFT "OPEN" FOR 14 DAYS OR MORE, THE AREA SHALL BE FURROWED PARALLEL TO THE CONTOURS.

THE CONTRACTOR SHALL MODIFY EROSION CONTROL MEASURES TO ACCOMMODATE PROJECT PLANNING.

ALL ACCESS TO PROPERTY WILL BE FROM PUBLIC RIGHT-OF-WAYS. THE CONTRACTOR IS REQUIRED BY STATE AND FEDERAL REGULATIONS TO PREPARE A STORM WATER POLLUTION PREVENTION PLAN AND FILE A "NOTICE OF INTENT" WITH THE GOVERNING AGENCIES.

## Maintenance:

ALL BEST MANAGEMENT PRACTICES (BMP'S) SHOWN ON THIS PLAN MUST BE MAINTAINED AT ALL TIMES UNTIL PROJECT CLOSE-OUT.

THE CONTRACTOR'S RESPONSIBILITY SHALL INCLUDE MAKING BI-WEEKLY CHECKS ON ALL EROSION CONTROL MEASURES TO DETERMINE IF REPAIR OR SEDIMENT REMOVAL IS NECESSARY. CHECKS SHALL BE DOCUMENTED AND COPIES OF THE INSPECTIONS KEPT ON SITE.

SEDIMENT DEPOSITS SHOULD BE REMOVED AFTER EACH RAINFALL. THEY MUST BE REMOVED WHEN THE LEVEL OF DEPOSITION REACHES APPROXIMATELY ONE-HALF THE HEIGHT OF BARRIER.

SEDIMENT TRACKED ONTO PAVED ROADS MUST BE CLEANED UP AS SOON AS PRACTICAL, BUT IN NO CASE LATER THAN THE END OF THE NORMAL WORK DAY THE CLEAN UP WILL INCLUDE SWEEPING OF THE TRACKED MATERIAL, PICKING IT UP, AND DEPOSITING IT TO A CONTAINED AREA.

**EXPOSED SLOPES:** 

ANY EXPOSED SLOPE THAT WILL REMAIN UNTOUCHED FOR LONGER THAN 14 DAYS MUST BE STABILIZED BY ONE OR MORE OF THE FOLLOWING METHODS: A) Spraying DISTURBED AREAS WITH A TACKIFIER VIA HYDROSEED

B) TRACKING STRAW PERPENDICULAR TO SLOPES

C) INSTALLING A LIGHT—WEIGHT, TEMPORARY EROSION CONTROL BLANKET

## Legend

= LAND DRAIN

-----W ----- = PROPOSED CULINARY WATER LINE

--EX.W - - - = EXISTING CULINARY WATER LINE

--EX.SS - --- = EXISTING SANITARY SEWER LINE

--EX.SD --- = EXISTING STORM DRAIN LINE

——LD —— = PROPOSED LAND DRAIN LINE

--EX.SW --- = EXISTING SECONDARY WATER LINE

---OHP--- = EXISTING OVERHEAD POWER LINE

--EX.LD -- = EXISTING LAND DRAIN LINE

-----IRR----- = PROPOSED IRRIGATION LINE

— —EX.IRR— — = EXISTING IRRIGATION LINE

---TEL--- = EXISTING TELEPHONE LINE

—— · · — = DITCH/SWALE FLOWLINE

 $\times$   $\times$   $\times$  = FENCE LINE

---GAS--- = EXISTING NATURAL GAS LINE

= EXISTING EDGE OF PAVEMENT

■ ■ ■ ■ ■ MASONRY BLOCK/RETAINING WALL

= PROPOSED FIRE HYDRANT

= EXISTING FIRE HYDRANT

= PROPOSED SEWER CLEAN-OUT

= PROPOSED MANHOLE

= PROPOSED GATE VALVE

= EXISTING GATE VALVE


= PROPOSED WATER METER

= EXISTING WATER METER

= PROPOSED CATCH BASIN

= EXISTING MANHOLE

	ogona		
	= EXISTING CATCH BASIN	L.F.	= LINEAR FEET
•	= EXISTING SPRINKLER	NG	= NATURAL GRADE
•	= PLUG W/ 2" BLOW-OFF	O.C.	= ON CENTER
	= AIR-VAC ASSEMBLY	PC	= POINT OF CURVE
•	= PROPOSED REDUCER	PRC	= POINT OF REVERSE CURVE
-]	= PLUG & BLOCK	PRVC	= POINT OF REVERSE VERTICAL CURV
	= STREET LIGHT	PT	= POINT OF TANGENT
-	= SIGN	PP	= POWER/UTILITY POLE
BLDG	= BUILDING	P.U.E.	= PUBLIC UTILITY EASEMENT
BVC	= BEGIN VERTICAL CURVE	R/C	= REBAR & CAP
C&G	= CURB & GUTTER	RCB	= REINFORCED CONCRETE BOX
СВ	= CATCH BASIN	RCP	= REINFORCED CONCRETE PIPE
C.F.	= CUBIC FEET	RIM	= RIM OF MANHOLE
C.F.S.	= CUBIC FEET PER SECOND	R.O.W.	= RIGHT-OF-WAY
CL	= CENTERLINE	SD	= STORM DRAIN
DI	= DUCTILE IRON	SS	= SANITARY SEWER
EP	= EDGE OF PAVEMENT	SW	= SECONDARY WATER
EVC	= END VERTICAL CURVE	TBC	= TOP BACK OF CURB
FC	= FENCE CORNER	TOE	= TOE OF SLOPE
FF	= FINISH FLOOR	TOP	= TOP OF SLOPE
FFE	= FINISH FLOOR ELEVATION	TOW	= TOP OF WALL
FG	= FINISHED GRADE	TSW	= TOP OF SIDEWALK
FH	= FIRE HYDRANT	VPI	= VERTICAL POINT OF INTERSECT.
FL	= FLOW LINE	W	= CULINARY WATER
GB	= GRADE BREAK	WM	= WATER METER
HDPE	= HIGH DENSITY POLYETHYLENE PIPE		= PROPOSED PAVEMENT
INV	= INVERT		
IRR	=IRRIGATION		= PROPOSED CONCRETE

 




SO

ַ מ

00

90

60

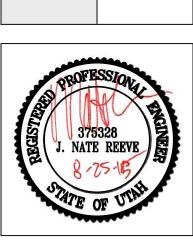

I

S


23-18-18-18-108-23-25-26-

4-6-6-7-7-8

roject Info.
ngineer: J. NATE REEVE, P.E.
rafter: R. HANSEN
egin Date: MARCH 2, 2015
ame: <u>EDGEWATER BEACH</u> RESORT
PHASE-2
umber: <u>6240–03</u>

Sheet Sheets

THESE PLANS AND SPECIFICATIONS ARE THE PROPERTY OF REEVE & ASSOCIATES, INC., 920 CHAMBERS STREET #14, OGDEN, UTAH 84403, AND SHALL NOT BE PHOTOCOPIED, RE-DRAWN, OR USED ON ANY PROJECT OTHER THAN THE PROJECT SPECIFICALLY DESIGNED FOR, WITHOUT THEIR CONSENT.

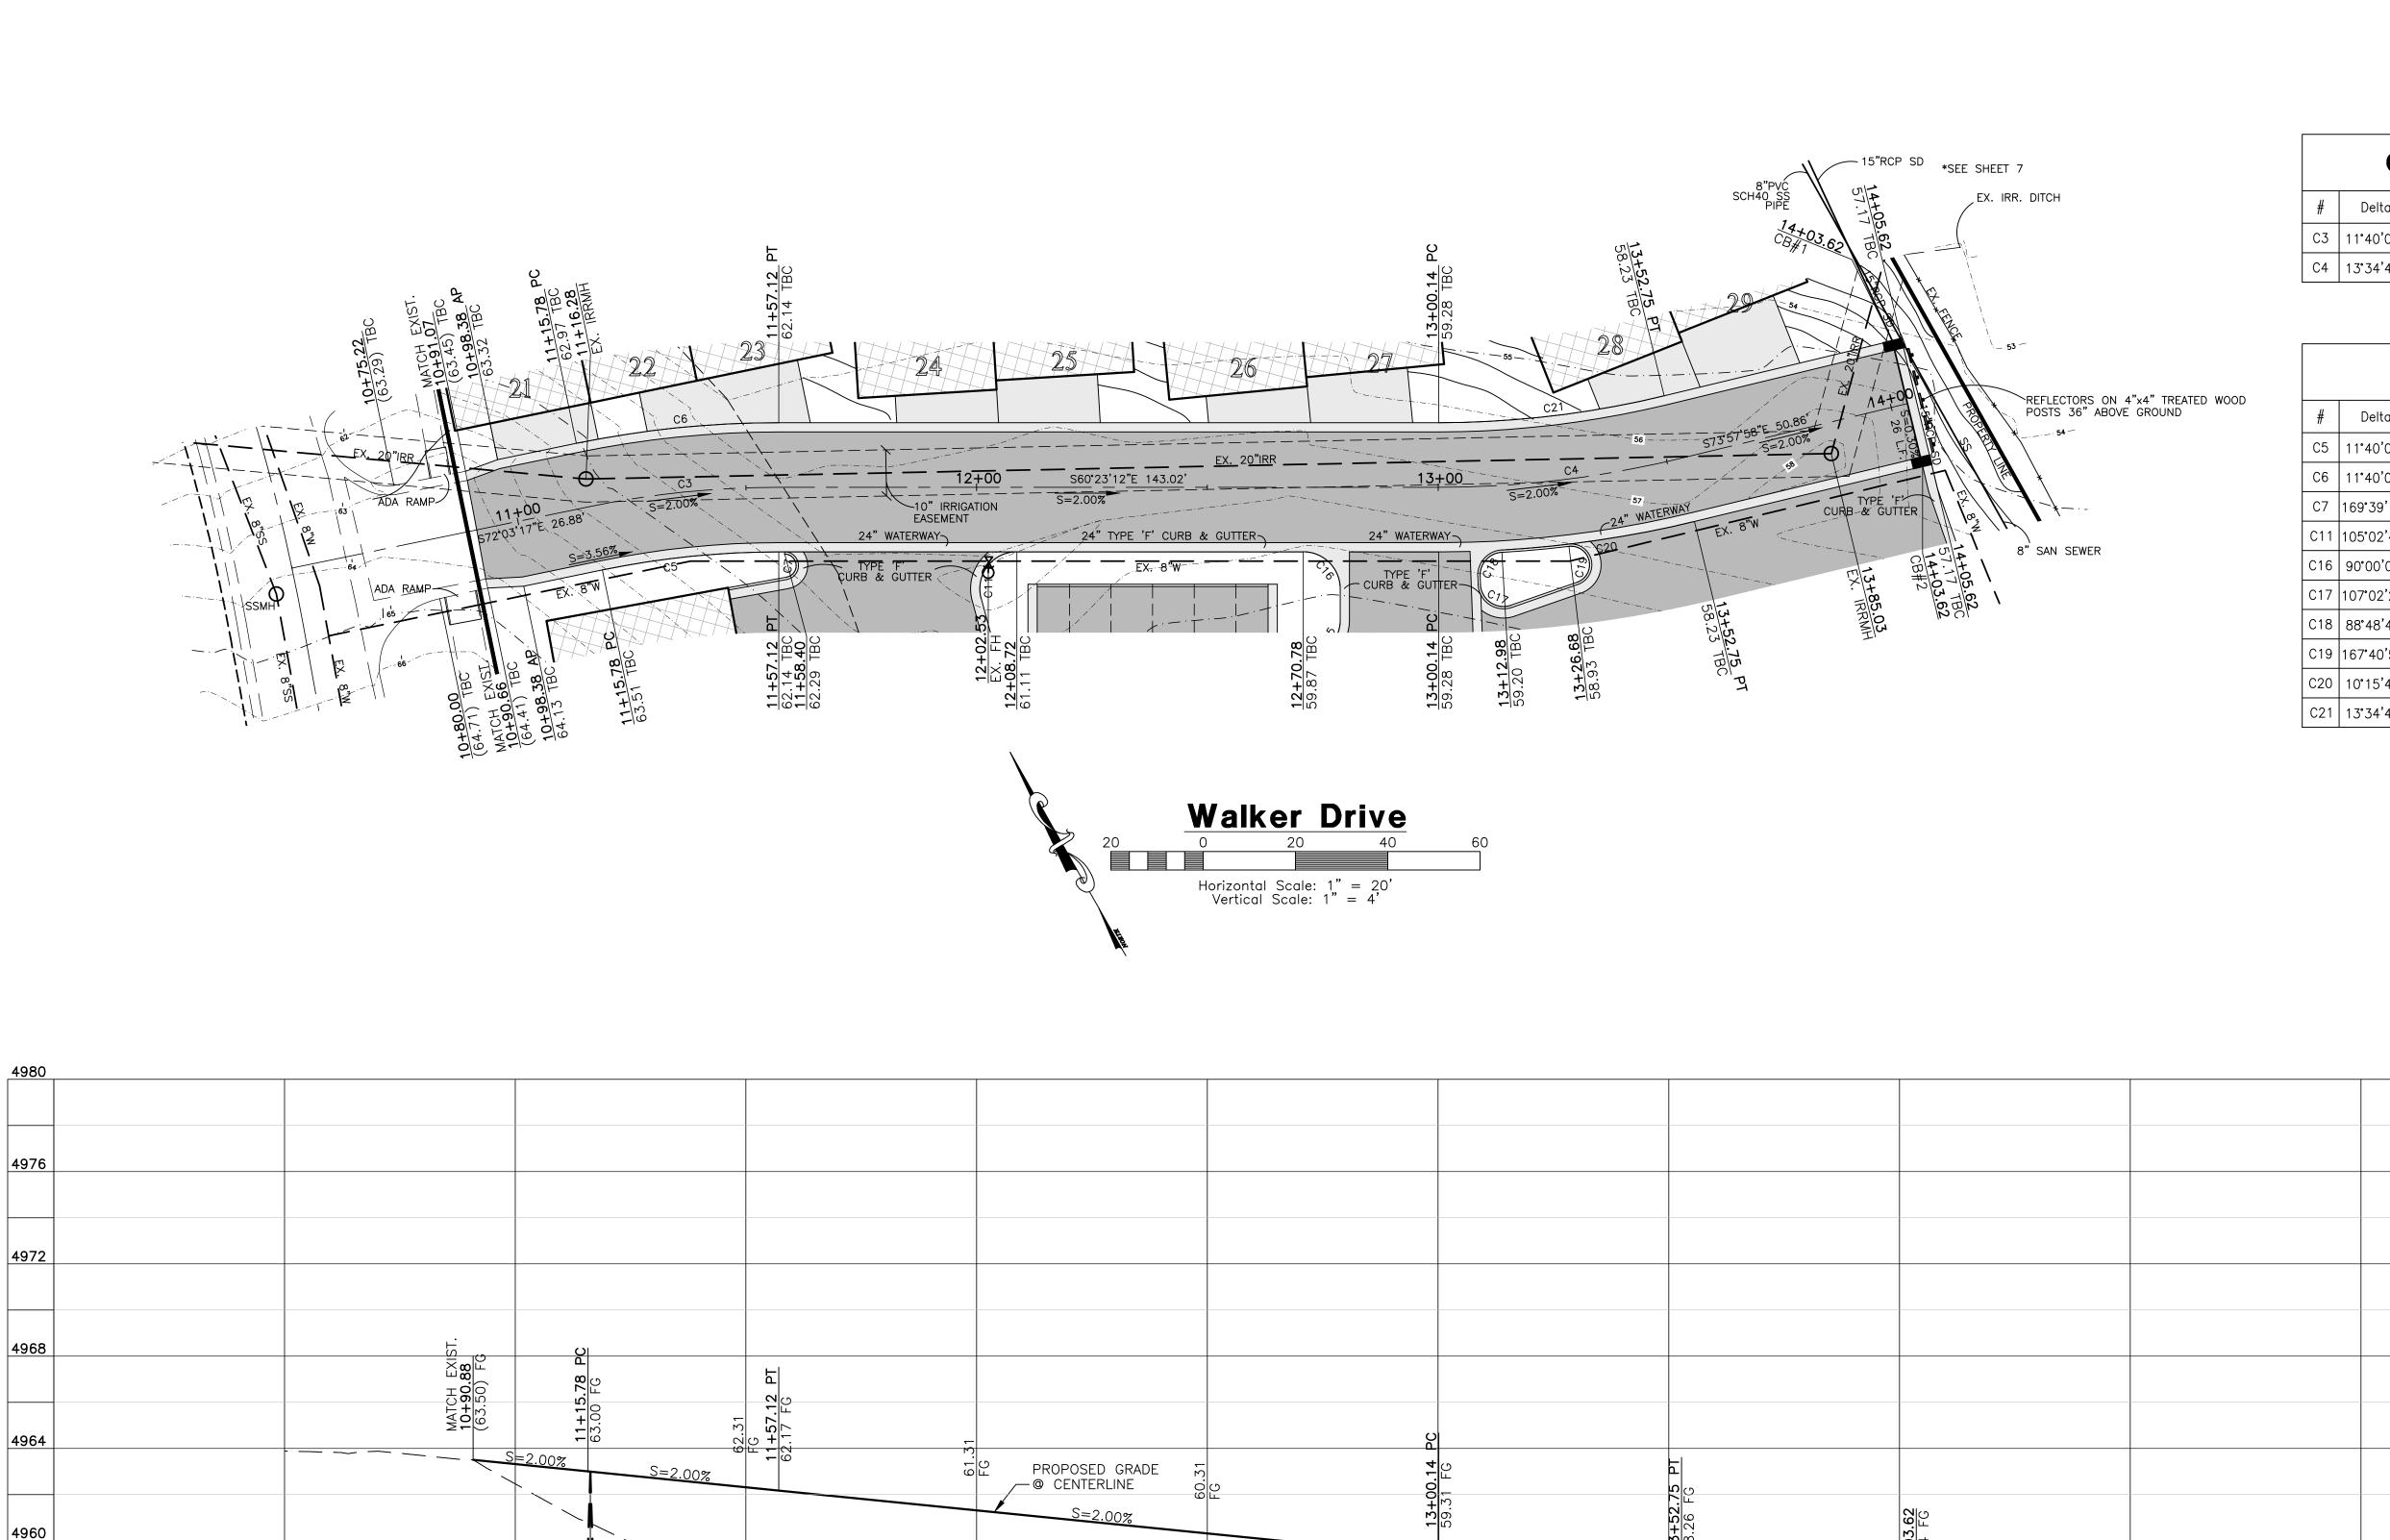

-EXISTING GRADE @ CENTERLINE

12+00

EX. IRRMH 11+16.28 63.00 RIM ADJUST RIM (50.20) INV.

11+00

EX. 20"IRR

4956

4952

4948

4944

4940

10+00

Reeve & Associates, Inc. - Solutions You Can Build O

	Centerline Curve Data							
#	Delta	Radius	Length	Tangent	Chord	CH Length		
С3	11°40'06"	203.00'	41.34	20.74	S66°13'14"E	41.27		
C4	13°34'46"	222.00'	52.62'	26.43'	S67°10'35"E	52.49'		

	TBC Curve Data								
#	Delta	Radius	Length	Tangent	Chord	CH Length			
C5	11°40'06"	189.00'	38.49	19.31'	N66°13'14"W	38.42'			
C6	11°40'06"	217.00'	44.19	22.17	N66°13'14"W	44.12'			
C7	169°39'15"	2.50'	7.40'	27.61'	N24°26'26"E	4.98'			
C11	105°02'48"	8.00'	14.67'	10.43'	S67°05'24"W	12.70'			
C16	90°00'00"	8.00'	12.57'	8.00'	N15°23'12"W	11.31'			
C17	107°02'27"	5.00'	9.34'	6.76'	S26°02'11"E	8.04'			
C18	88°48'49"	5.00'	7.75'	4.90'	S71°53'27"W	7.00'			
C19	167°40'53"	4.00'	11.71'	37.07	N16°36'09"E	7.95'			
C20	10°15'49"	236.00'	42.28'	21.19'	S68°50'03"E	42.22'			
C21	13°34'46"	208.00'	49.30'	24.76	S67°10'35"E	49.18'			

Edgewater Beach
Phase-2

DATE 4-23-15 5-18-15 6-08-15 7-09-15 7-23-15 7-29-15 8-26-15

0

e 50.0

Driv 14+

Walker )+50.00 -

10

Revis	J. NATE REEVE
	Project Info. Engineer:
	Drafter: R. HANSEN
	Begin Date: MARCH 2, 2015

Blue Stakes Location Center Call: Toll Free 1-800-662-4111 Two Working Days Before You Dig

Sheet 3 Sheets

EDGEWATER BEACH

RESORT PHASE-2

Number: <u>6240-03</u>


THESE PLANS AND SPECIFICATIONS ARE THE PROPERTY OF REEVE & ASSOCIATES, INC., 920 CHAMBERS STREET #14, OGDEN, UTAH 84403, AND SHALL NOT BE PHOTOCOPIED, RE-DRAWN, OR USED ON ANY PROJECT OTHER THAN THE PROJECT SPECIFICALLY DESIGNED FOR, WITHOUT THEIR WRITTEN PERMISSION. THE OWNERS AND ENGINEERS OF REEVE & ASSOCIATES, INC. - Solutions You Can Build On

13+00

EX. IRRMH 13+85.03 57.62 RIM ADJUST RIM (51.31) INV. END 20"IRR NI (51.46) INV

14+00

15+00

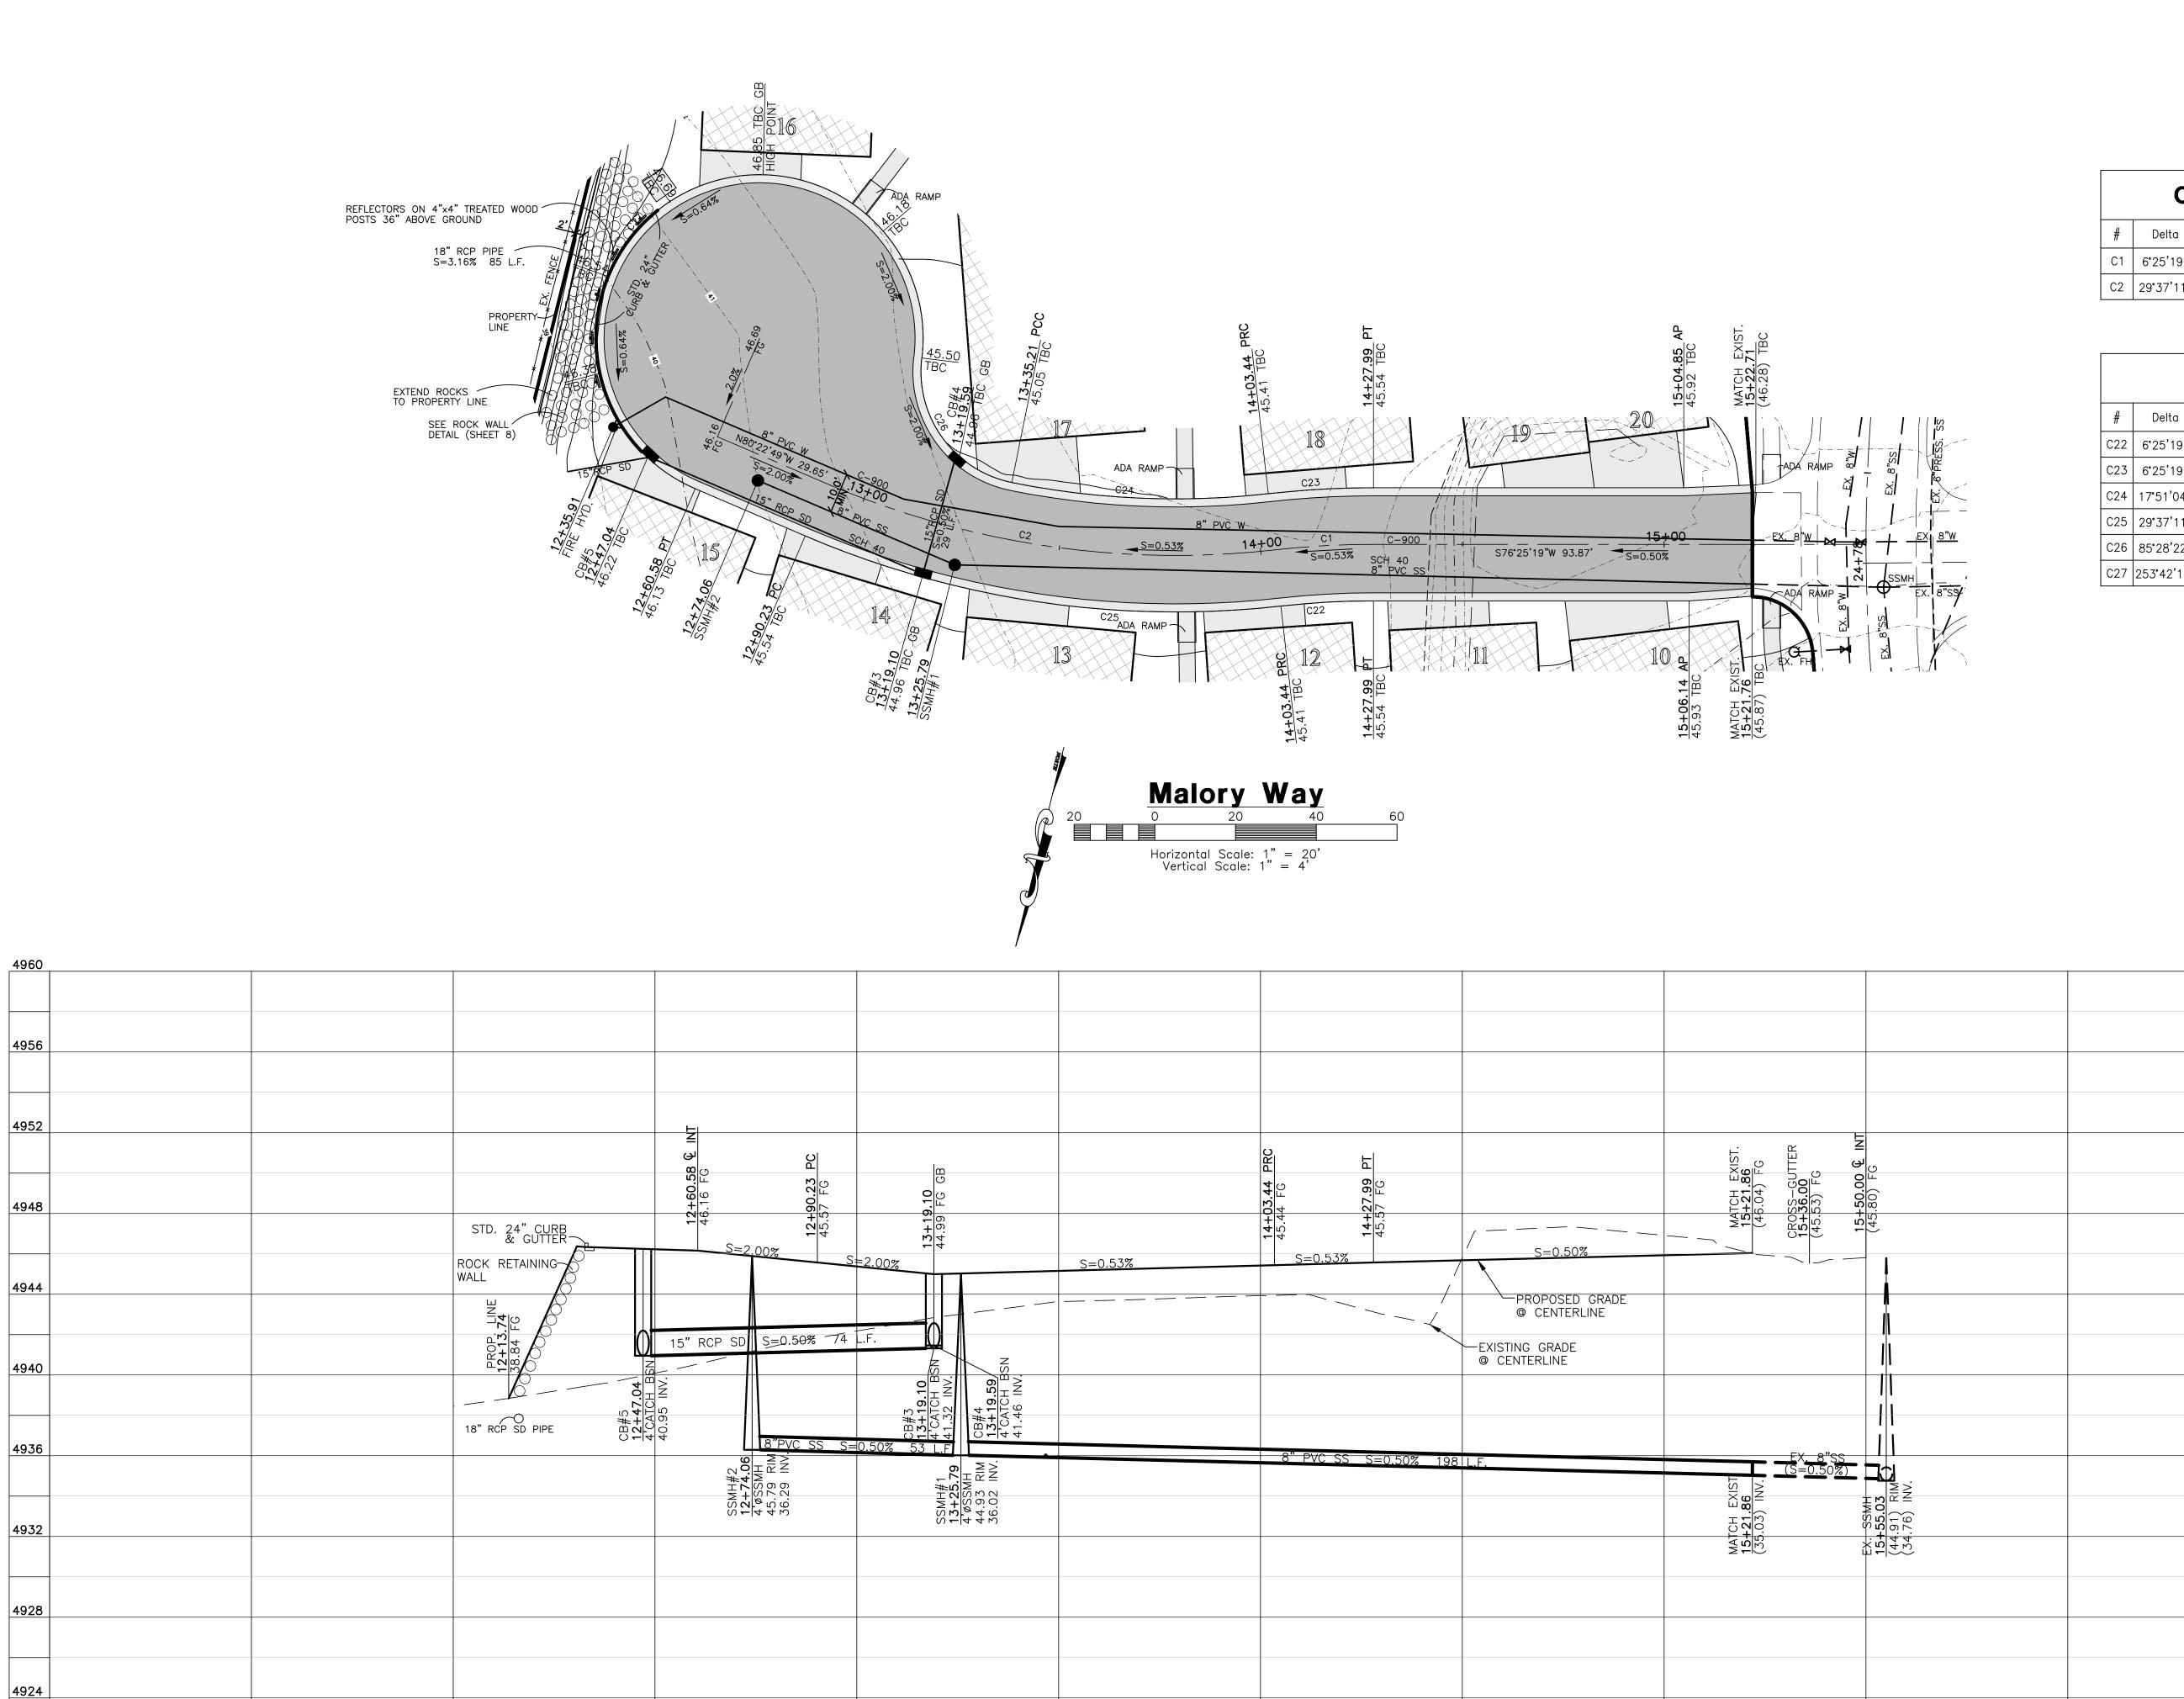

4920

11+00

12+00

13+00

Leeve & Associates, Inc. - Solutions You Can Build

Centerline Curve Data								
#	Delta	Radius	Length	Tangent	Chord	CH Length		
C1	6°25'19"	219.00'	24.55	12.29'	S73°12'40"W	24.53'		
C2	29°37'11"	219.00'	113.21'	57.90'	S84°48'35"W	111.96'		

	TBC Curve Data							
#	Delta	Radius	Length	Tangent	Chord	CH Length		
C22	6°25'19"	205.00'	22.98'	11.50'	N73°12'40"E	22.97'		
C23	6°25'19"	233.00'	26.12'	13.07'	N73°12'40"E	26.10'		
C24	17°51'04"	205.00'	63.87'	32.20'	S78°55'32"W	63.61'		
C25	29°37'11"	233.00'	120.45'	61.60'	S84°48'35"W	119.11		
C26	85°28'22"	28.00'	41.77'	25.87'	N49°24'44"W	38.00'		
C27	253°42'16"	40.50'	179.33'	54.03'	N46°28'19"E	64.81'		

4948

4944

4940

4924

16+00

Way 16+00.00 water Beach Phase-2

Malor 12+00.00

Edge

Project Info. Engineer:


J. NATE REEVE, P.E. Drafter: Begin Date: MARCH 2, 2015 EDGEWATER BEACH RESORT PHASE-2 Number: <u>6240-03</u>


Sheet 4 Sheets


Blue Stakes Location Center Call: Toll Free 1-800-662-4111 Two Working Days Before You Dig


15+00


14+00

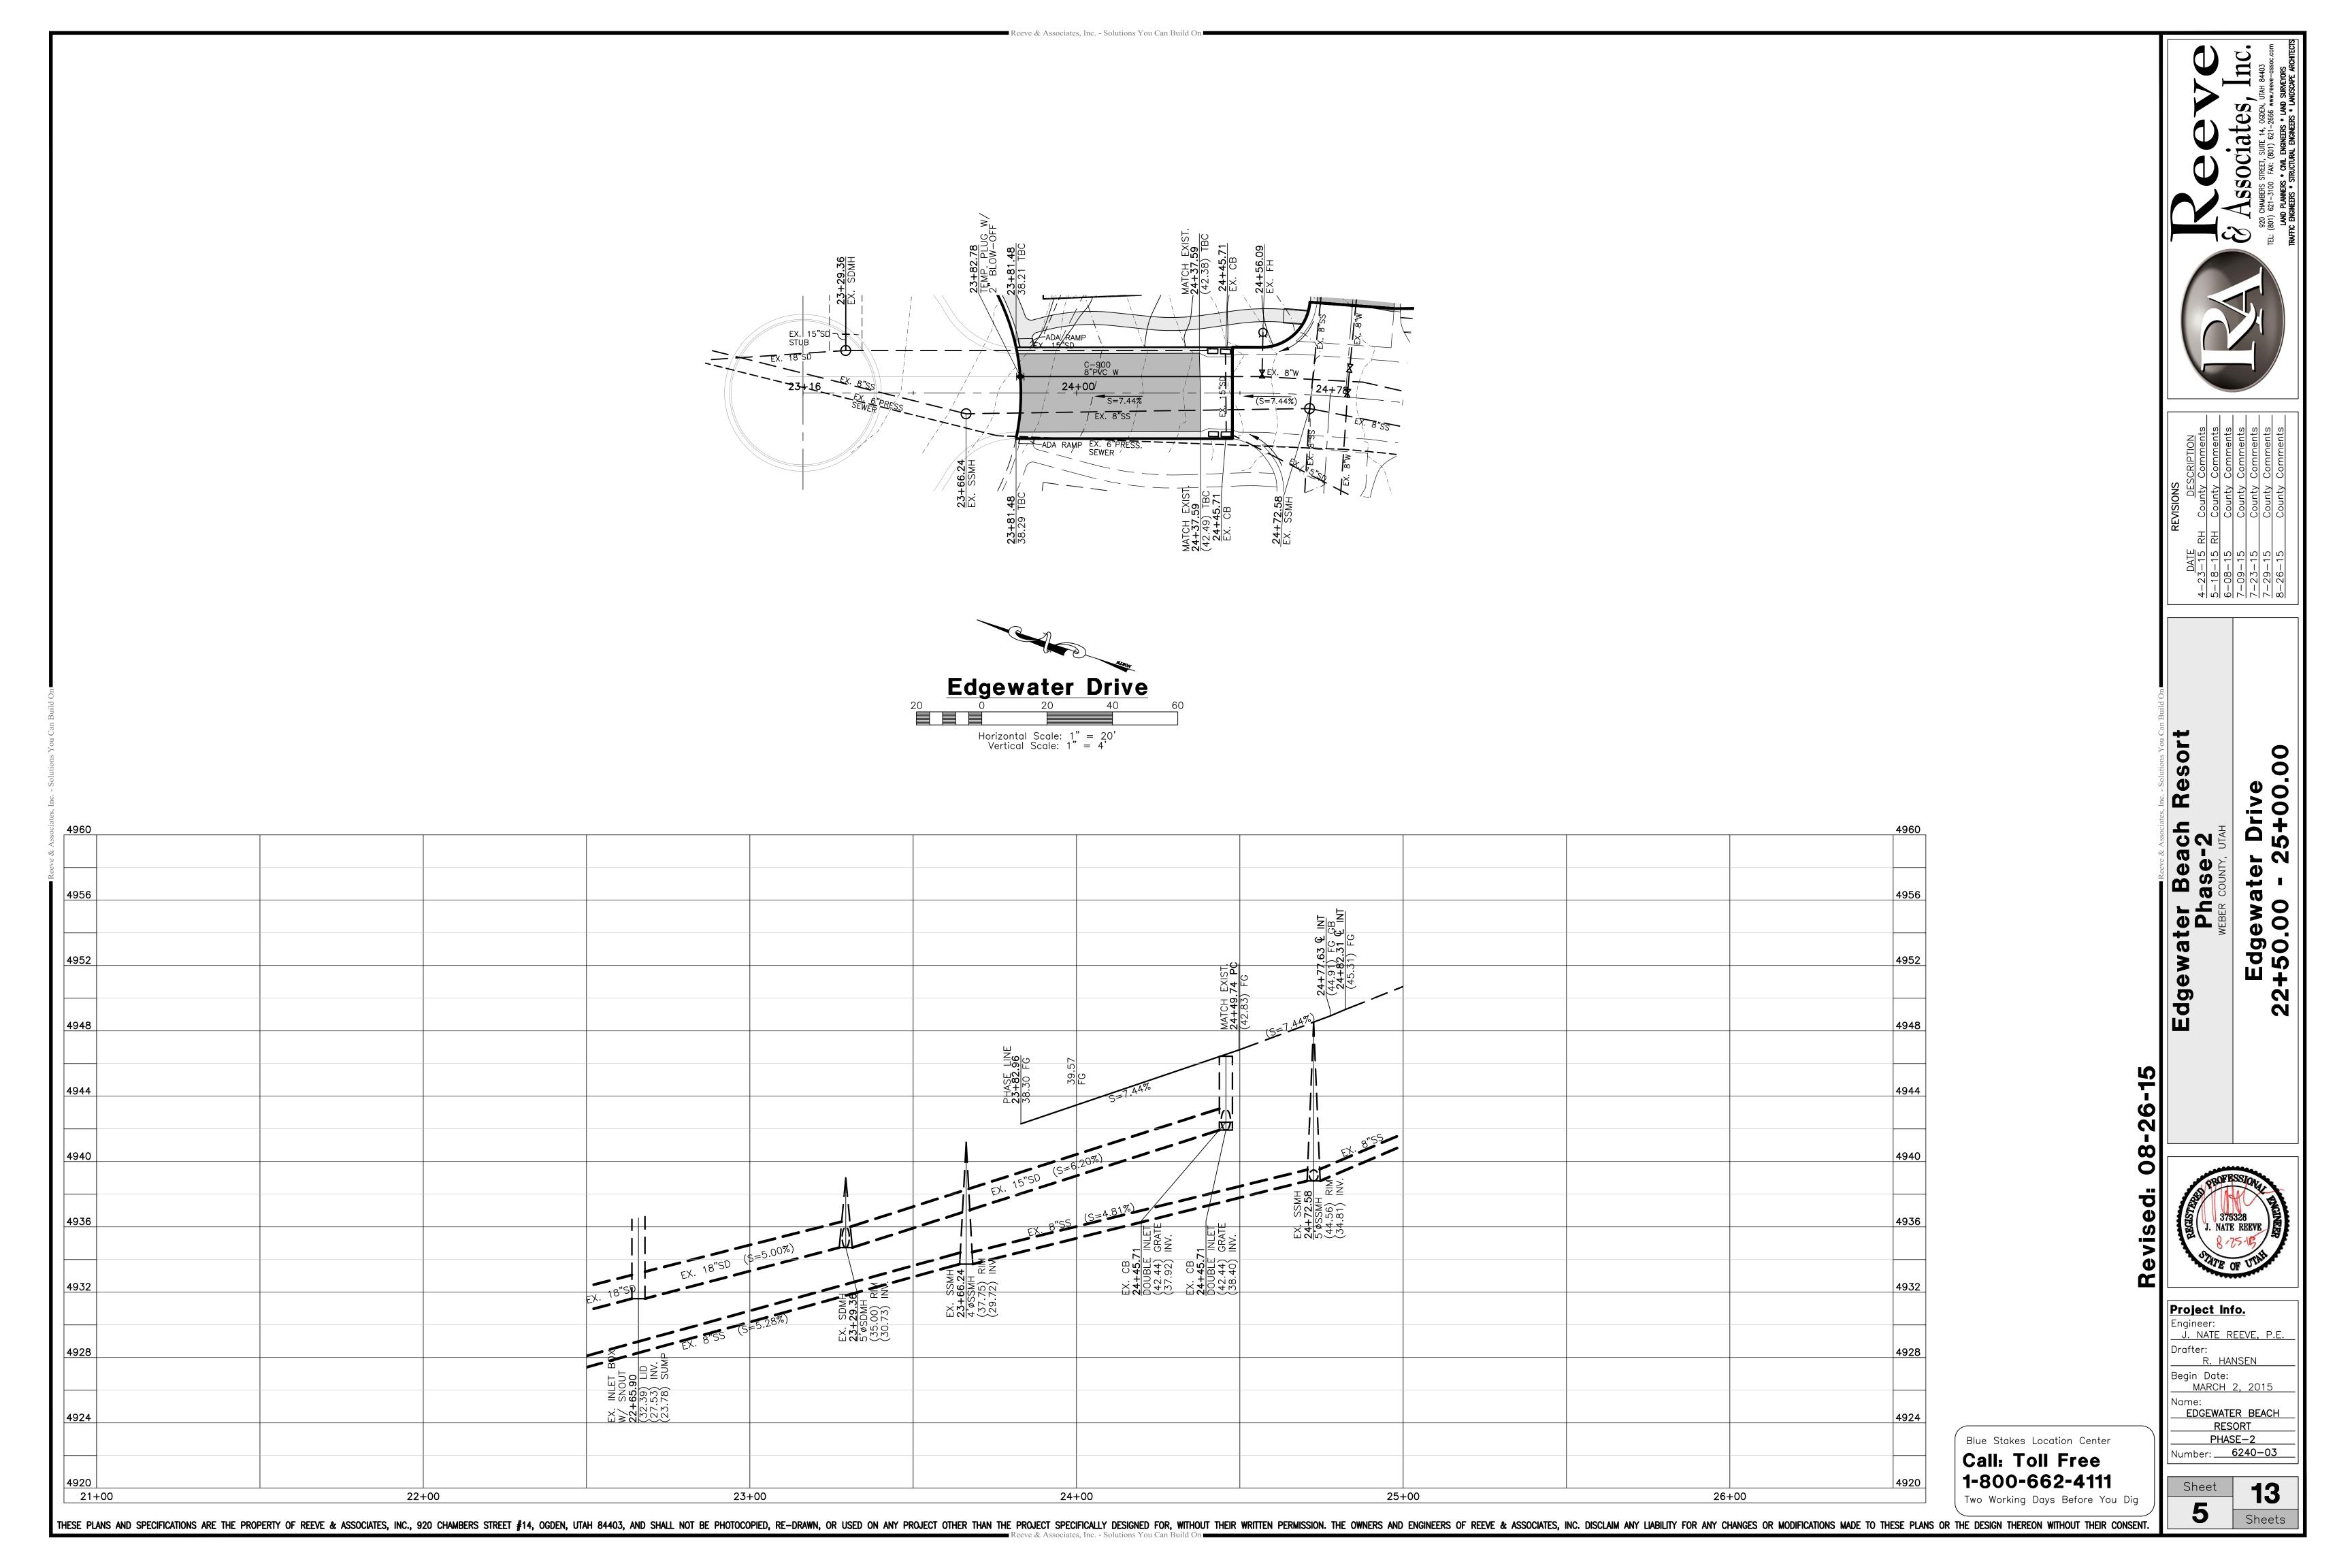

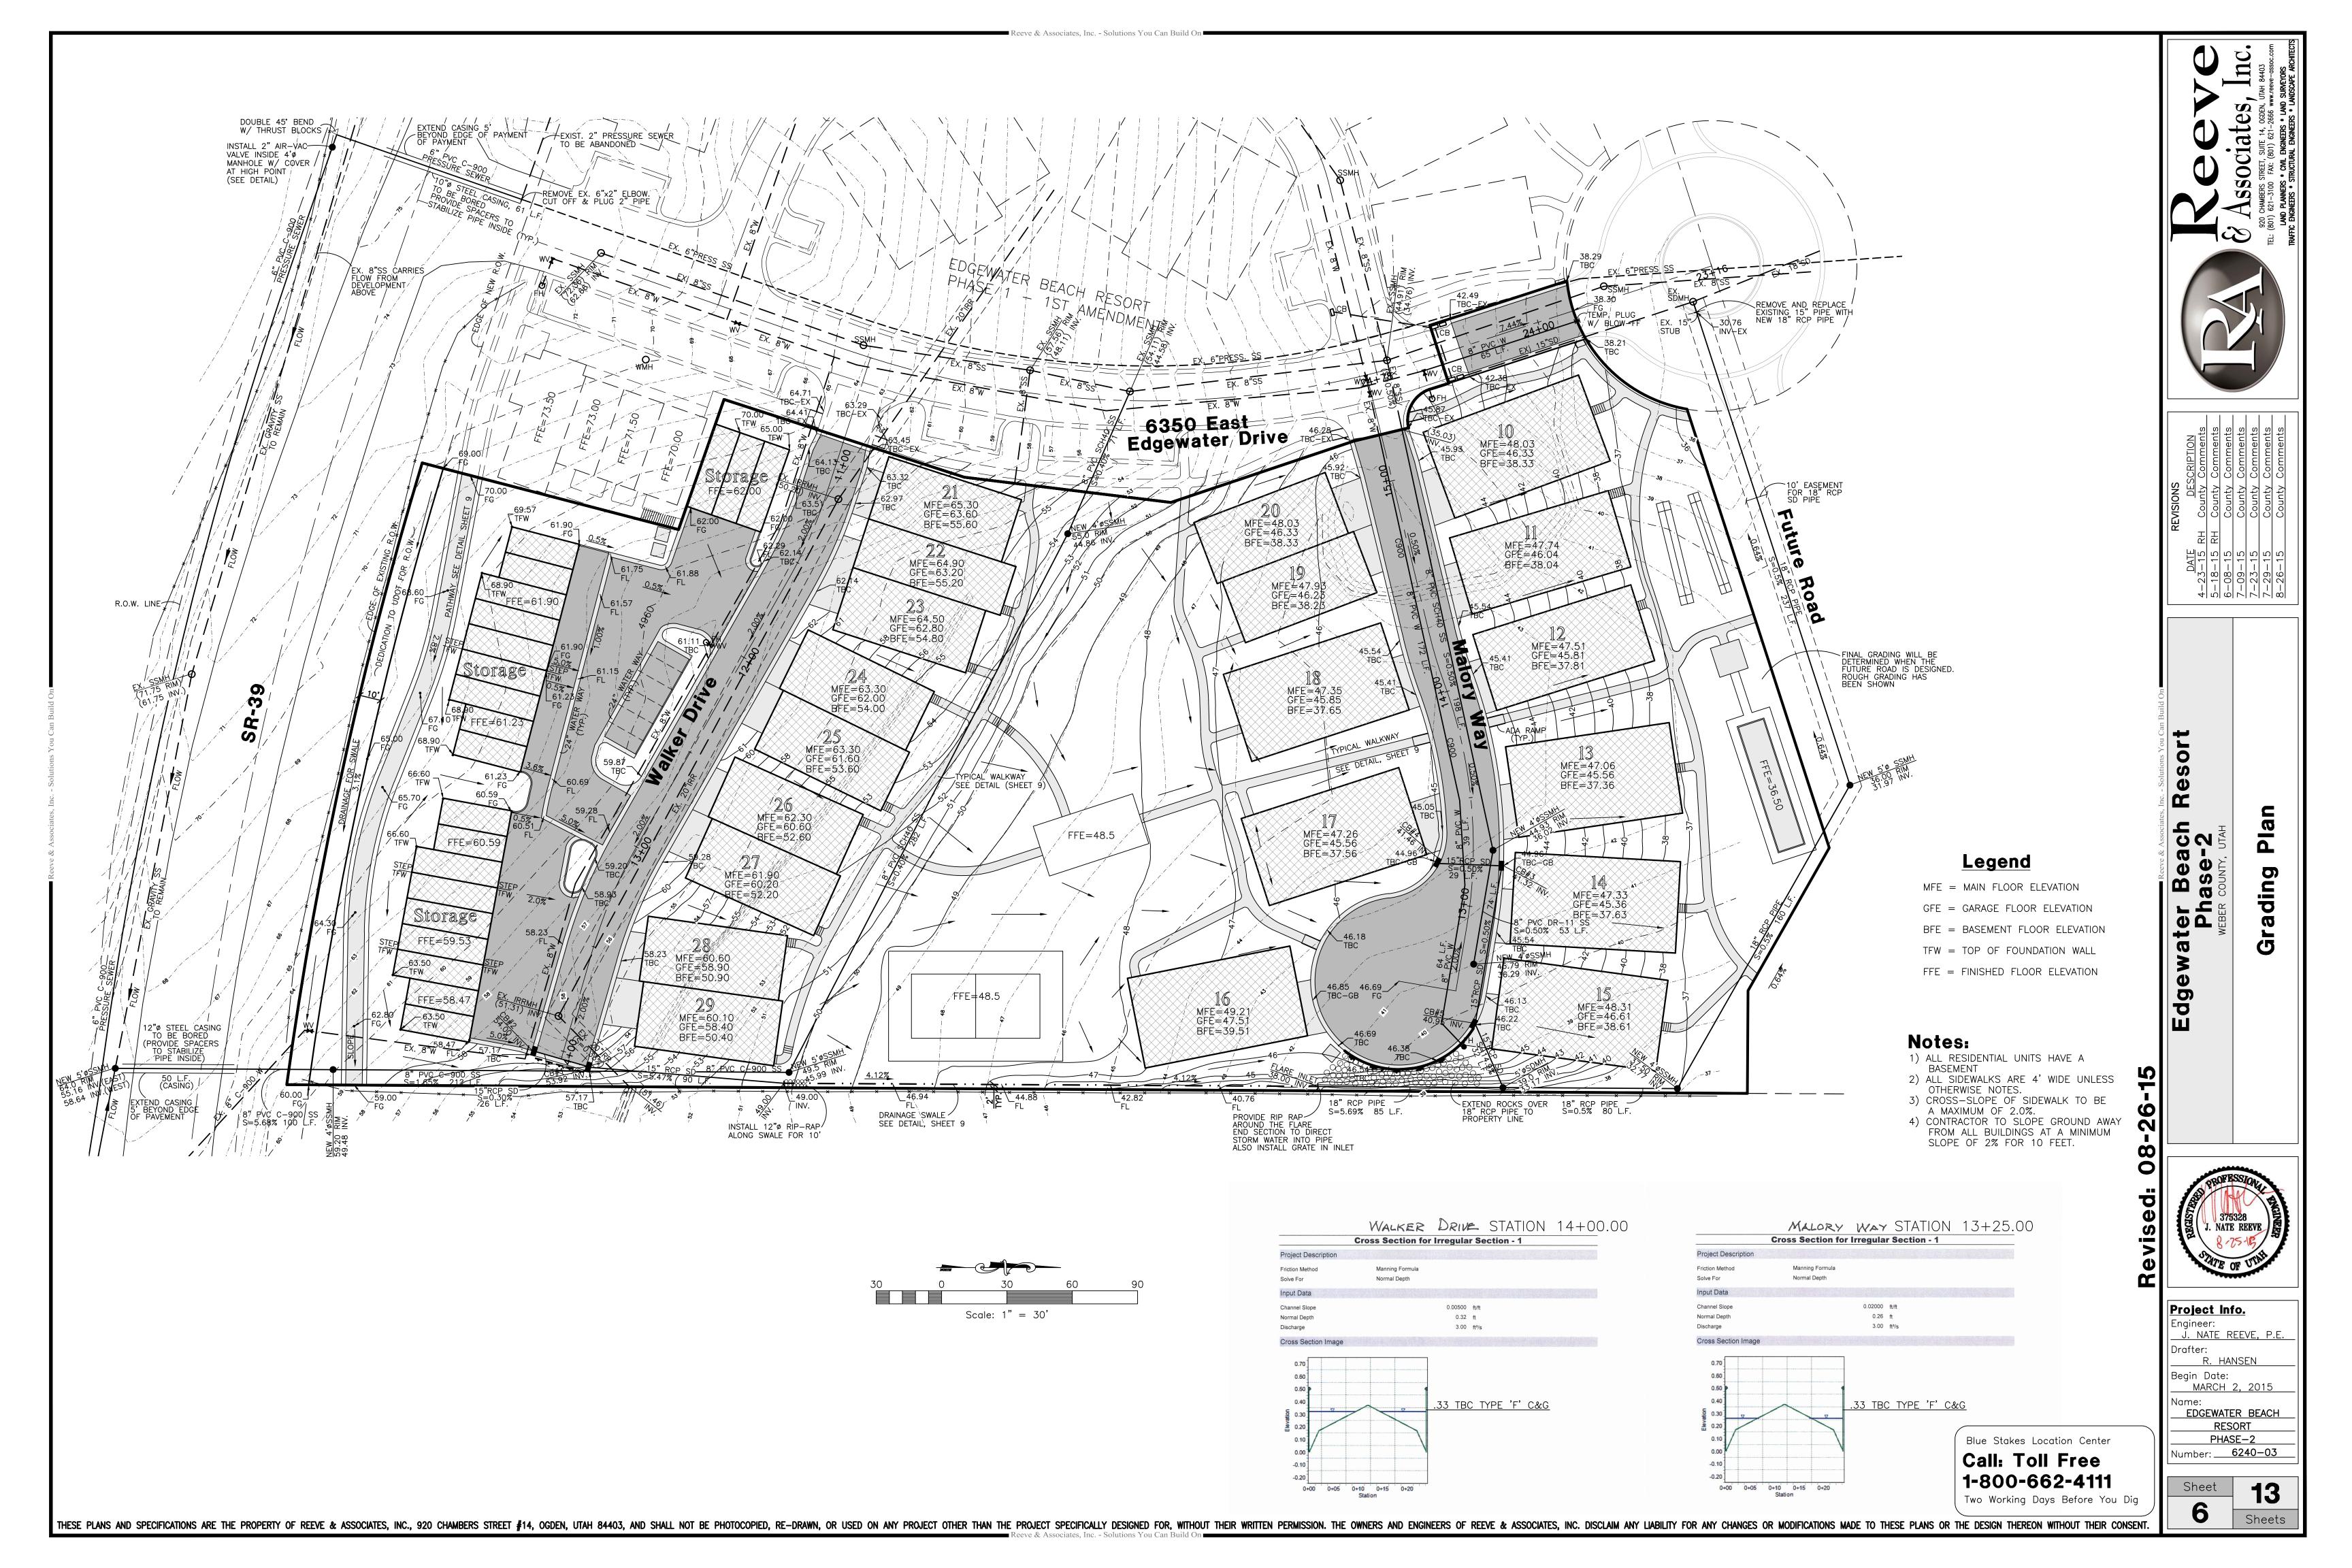

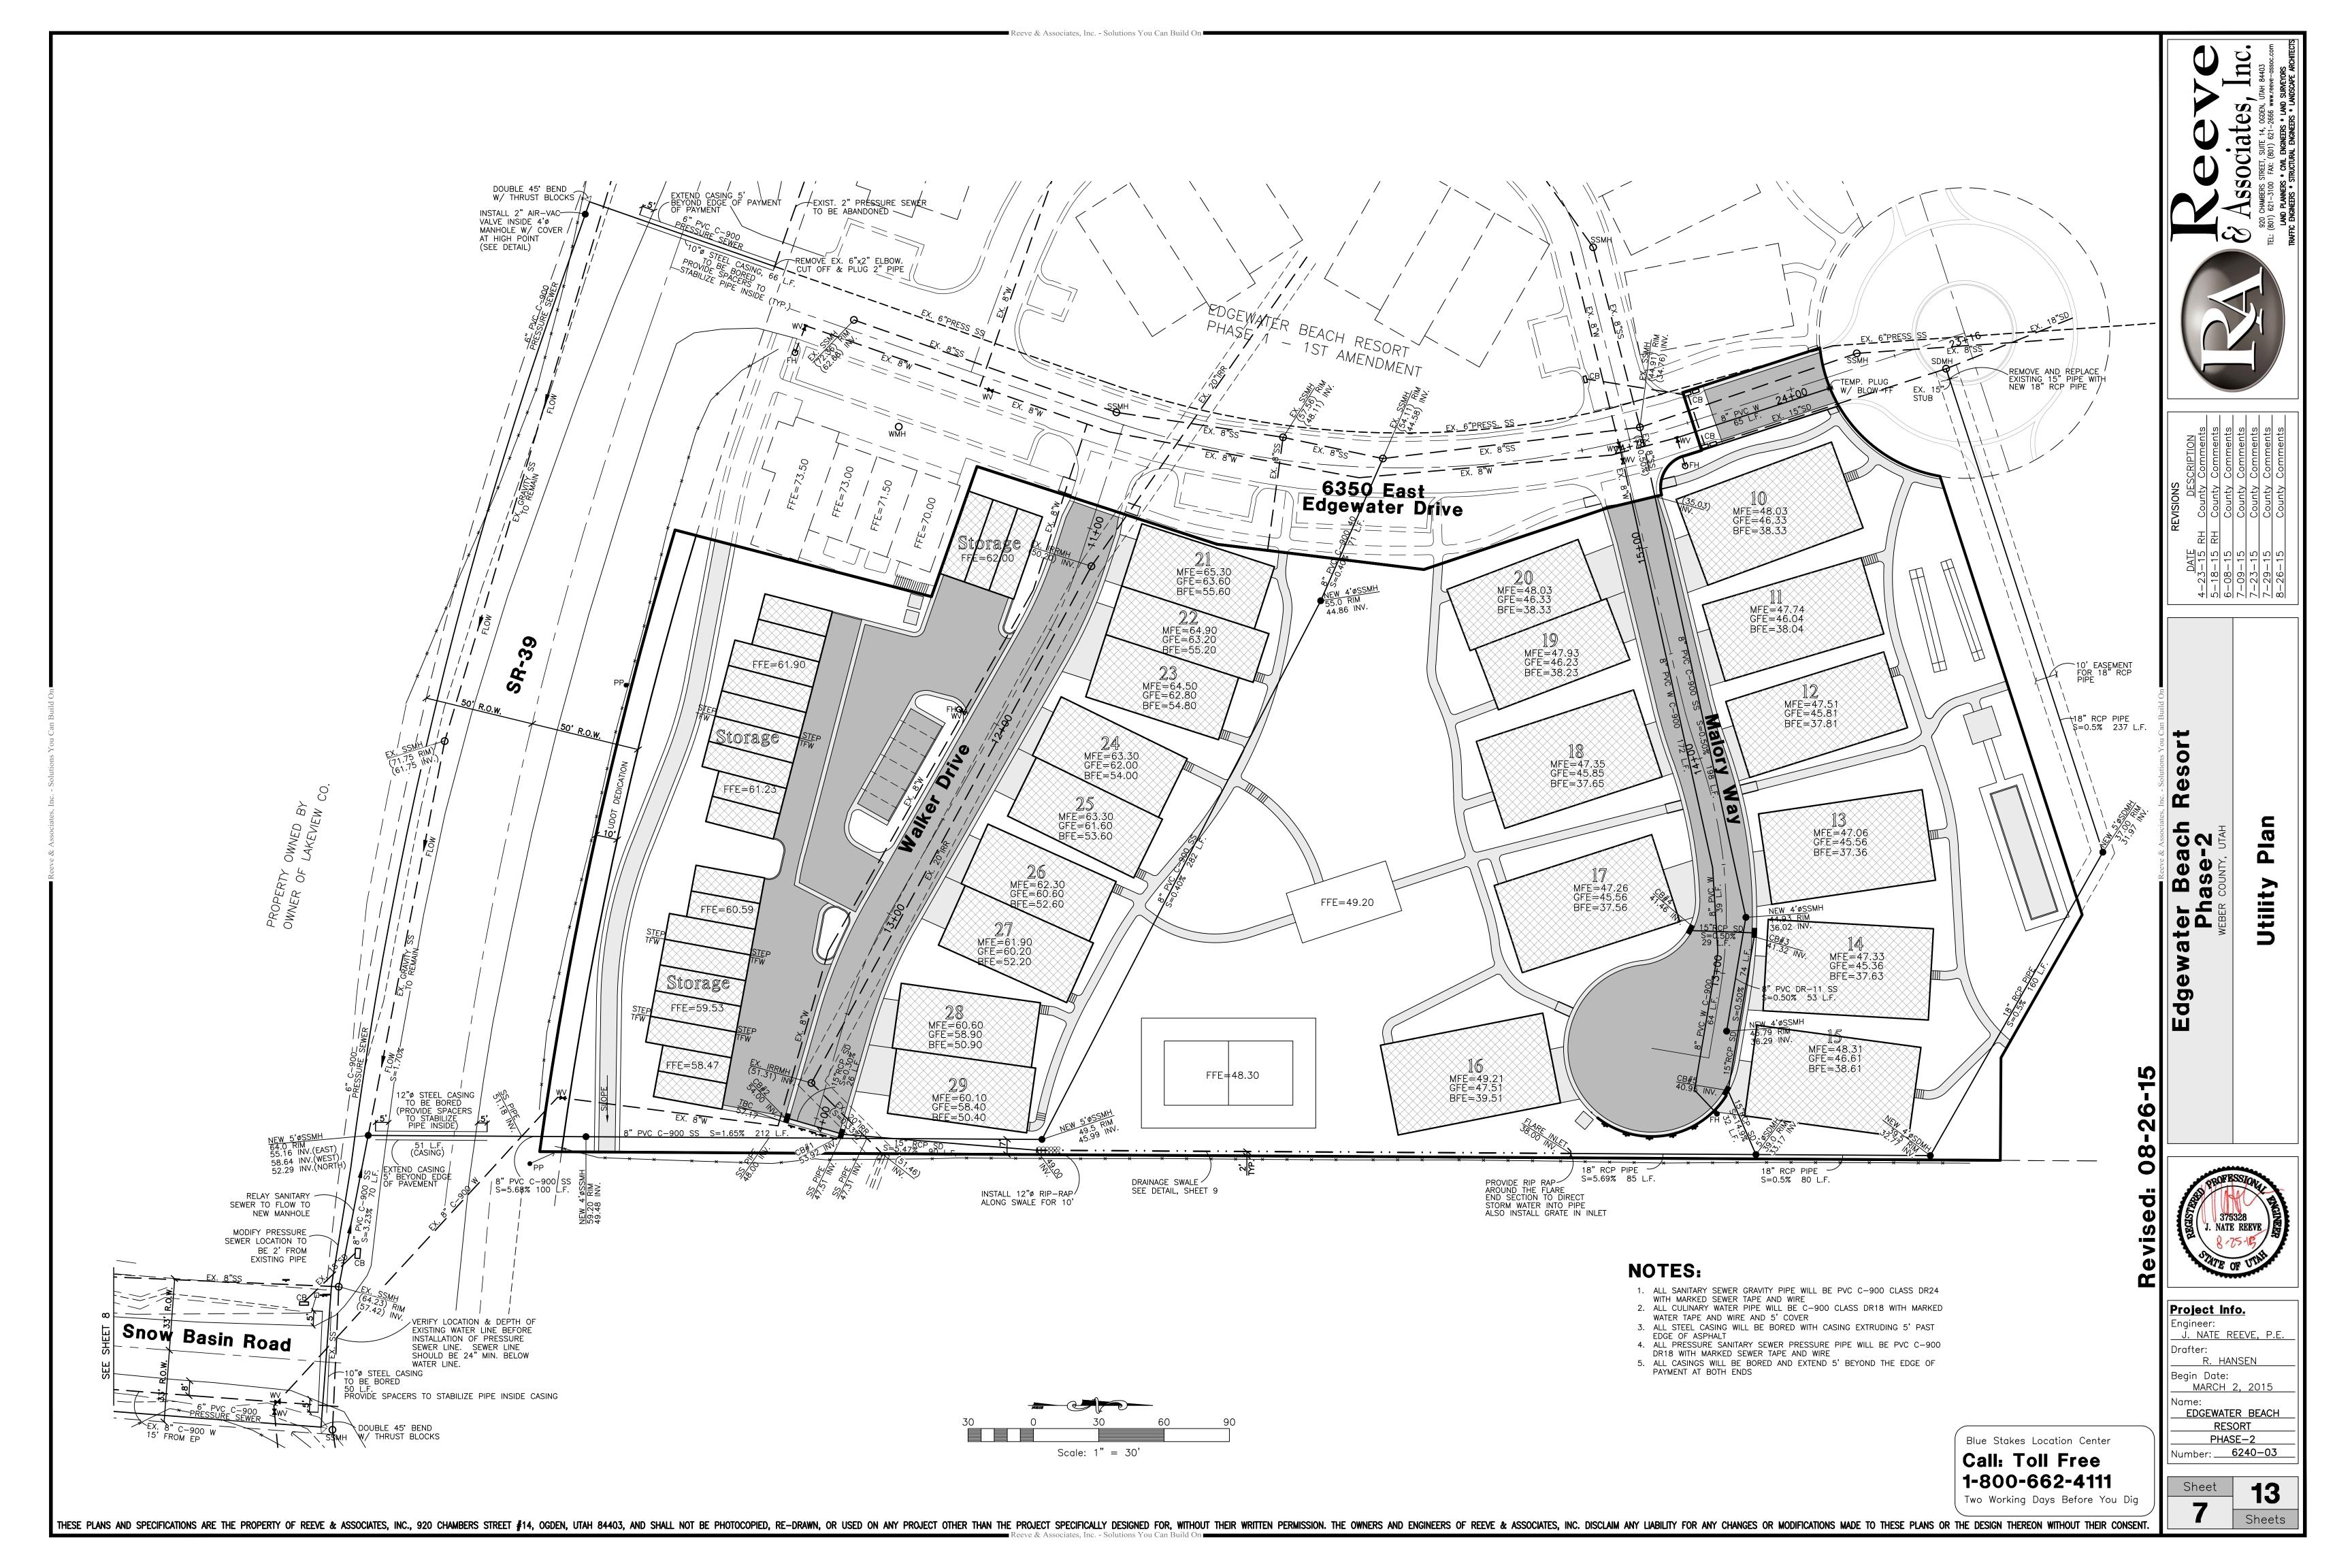

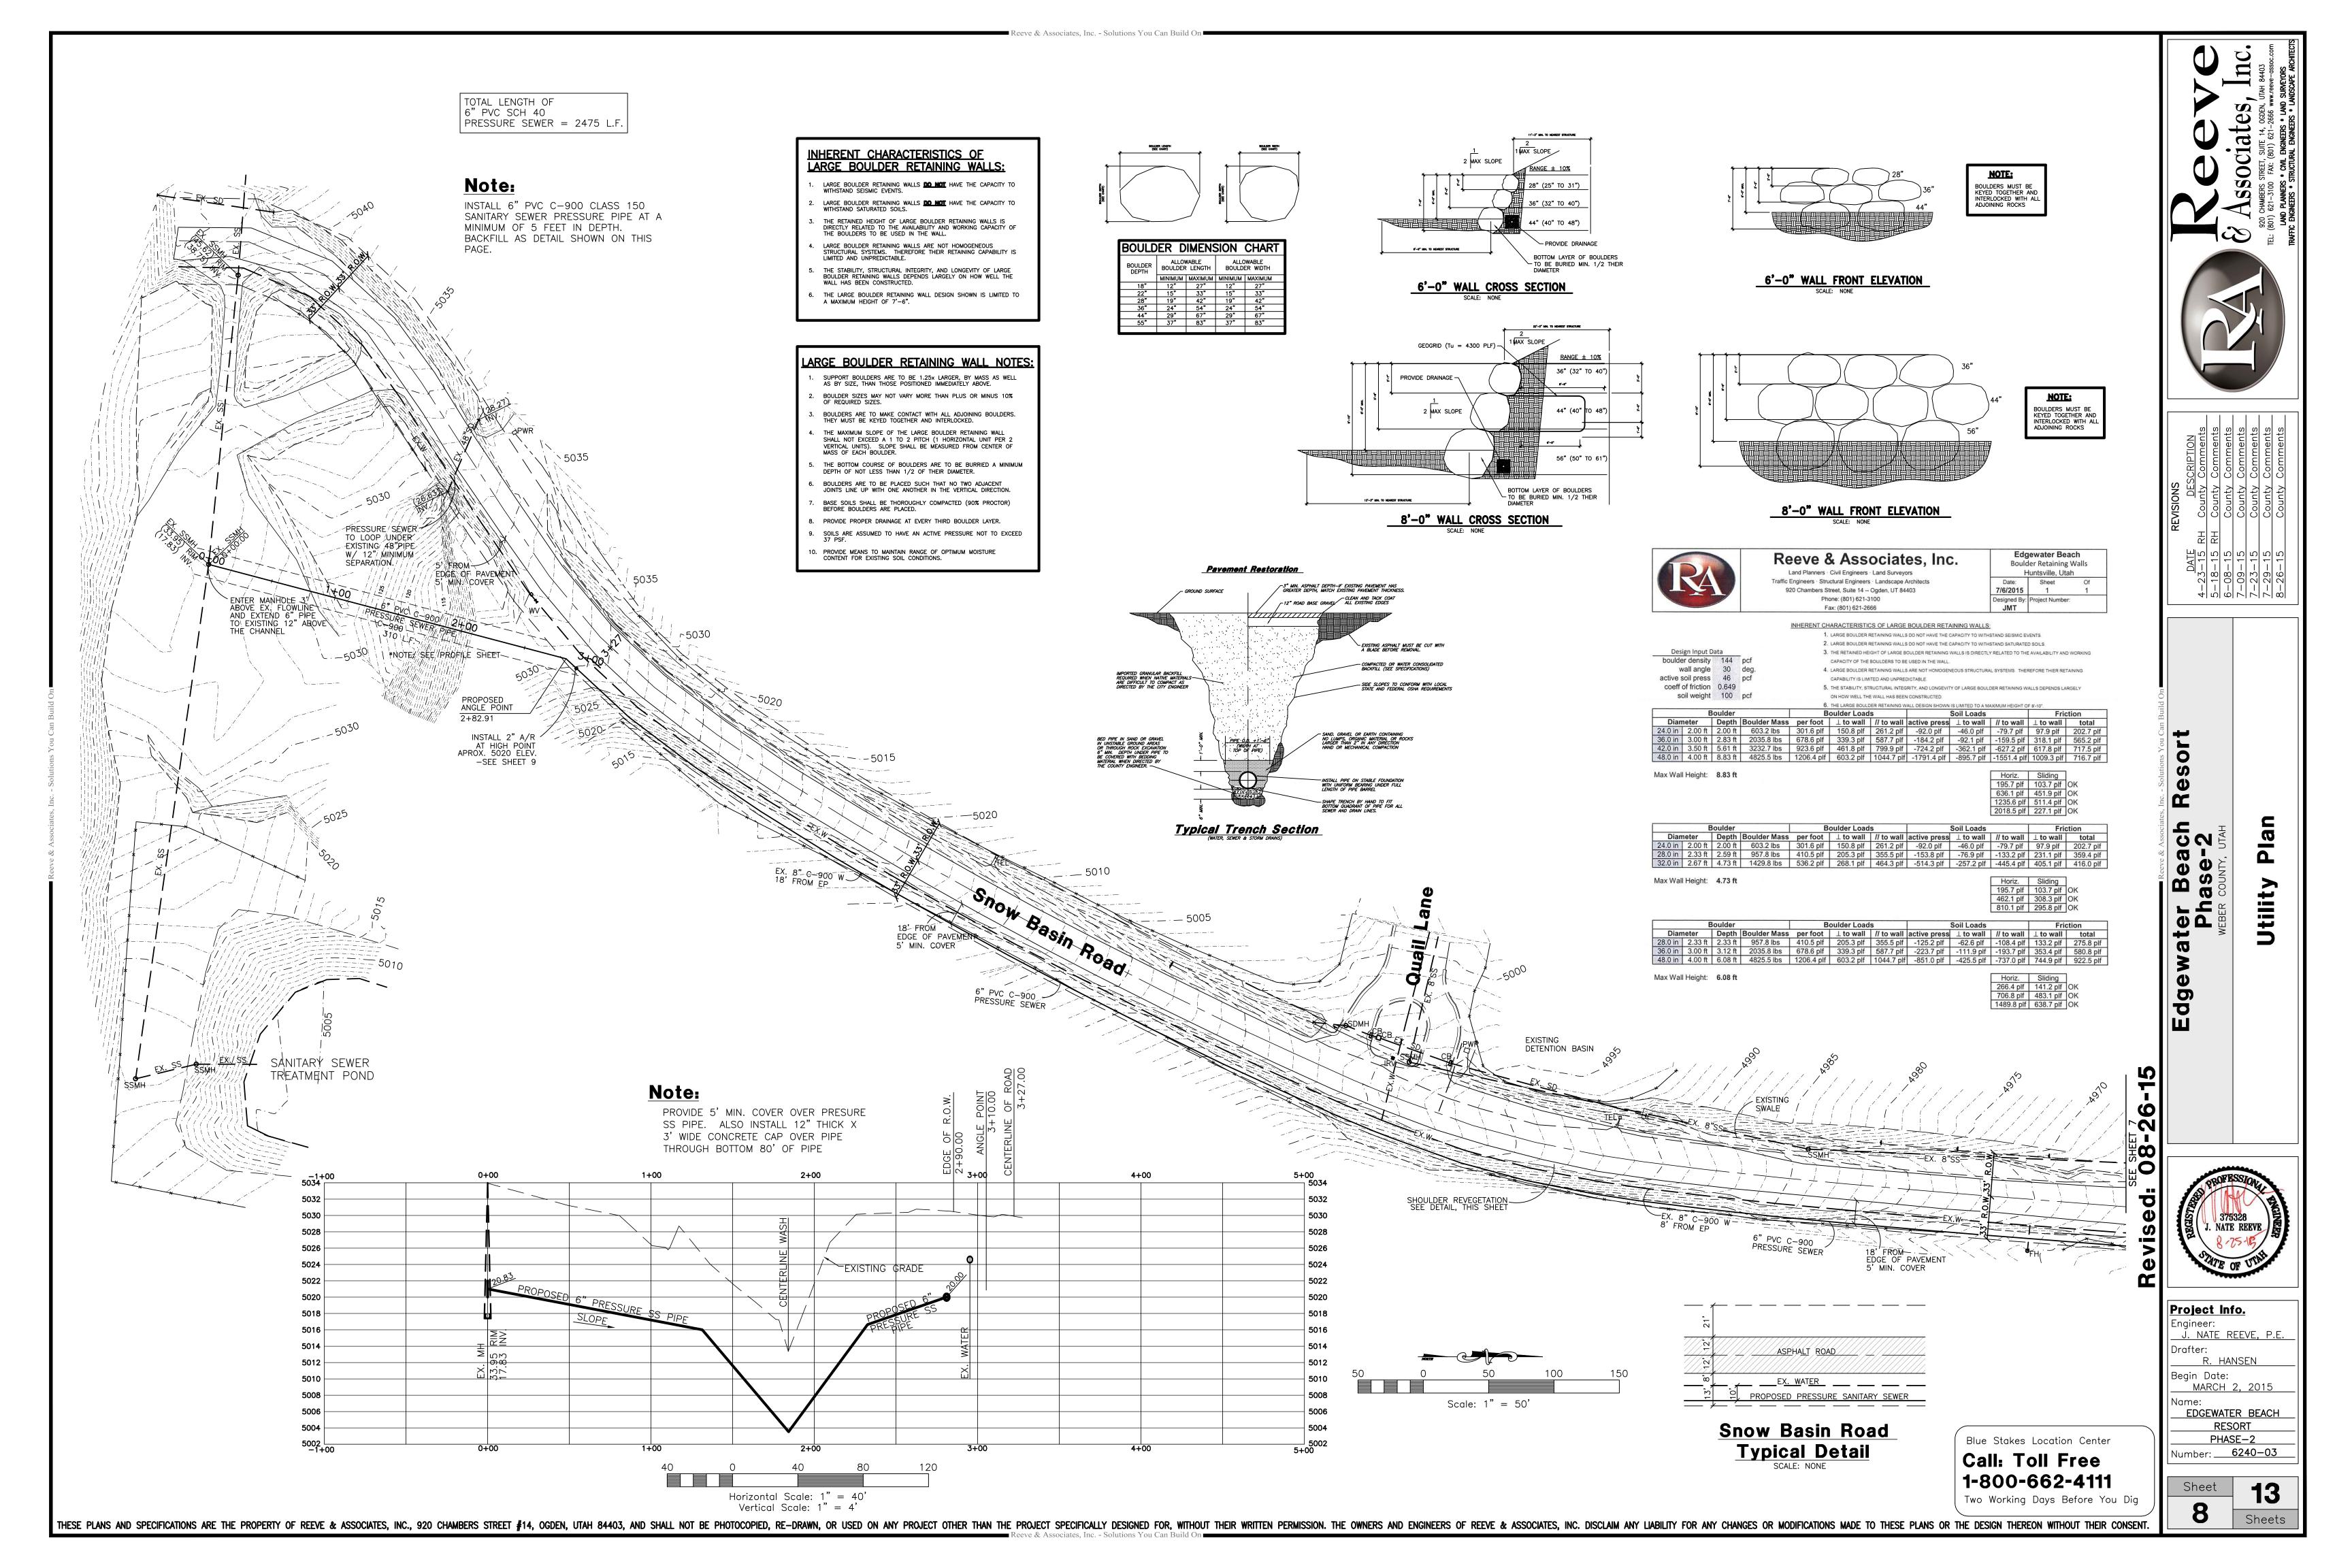

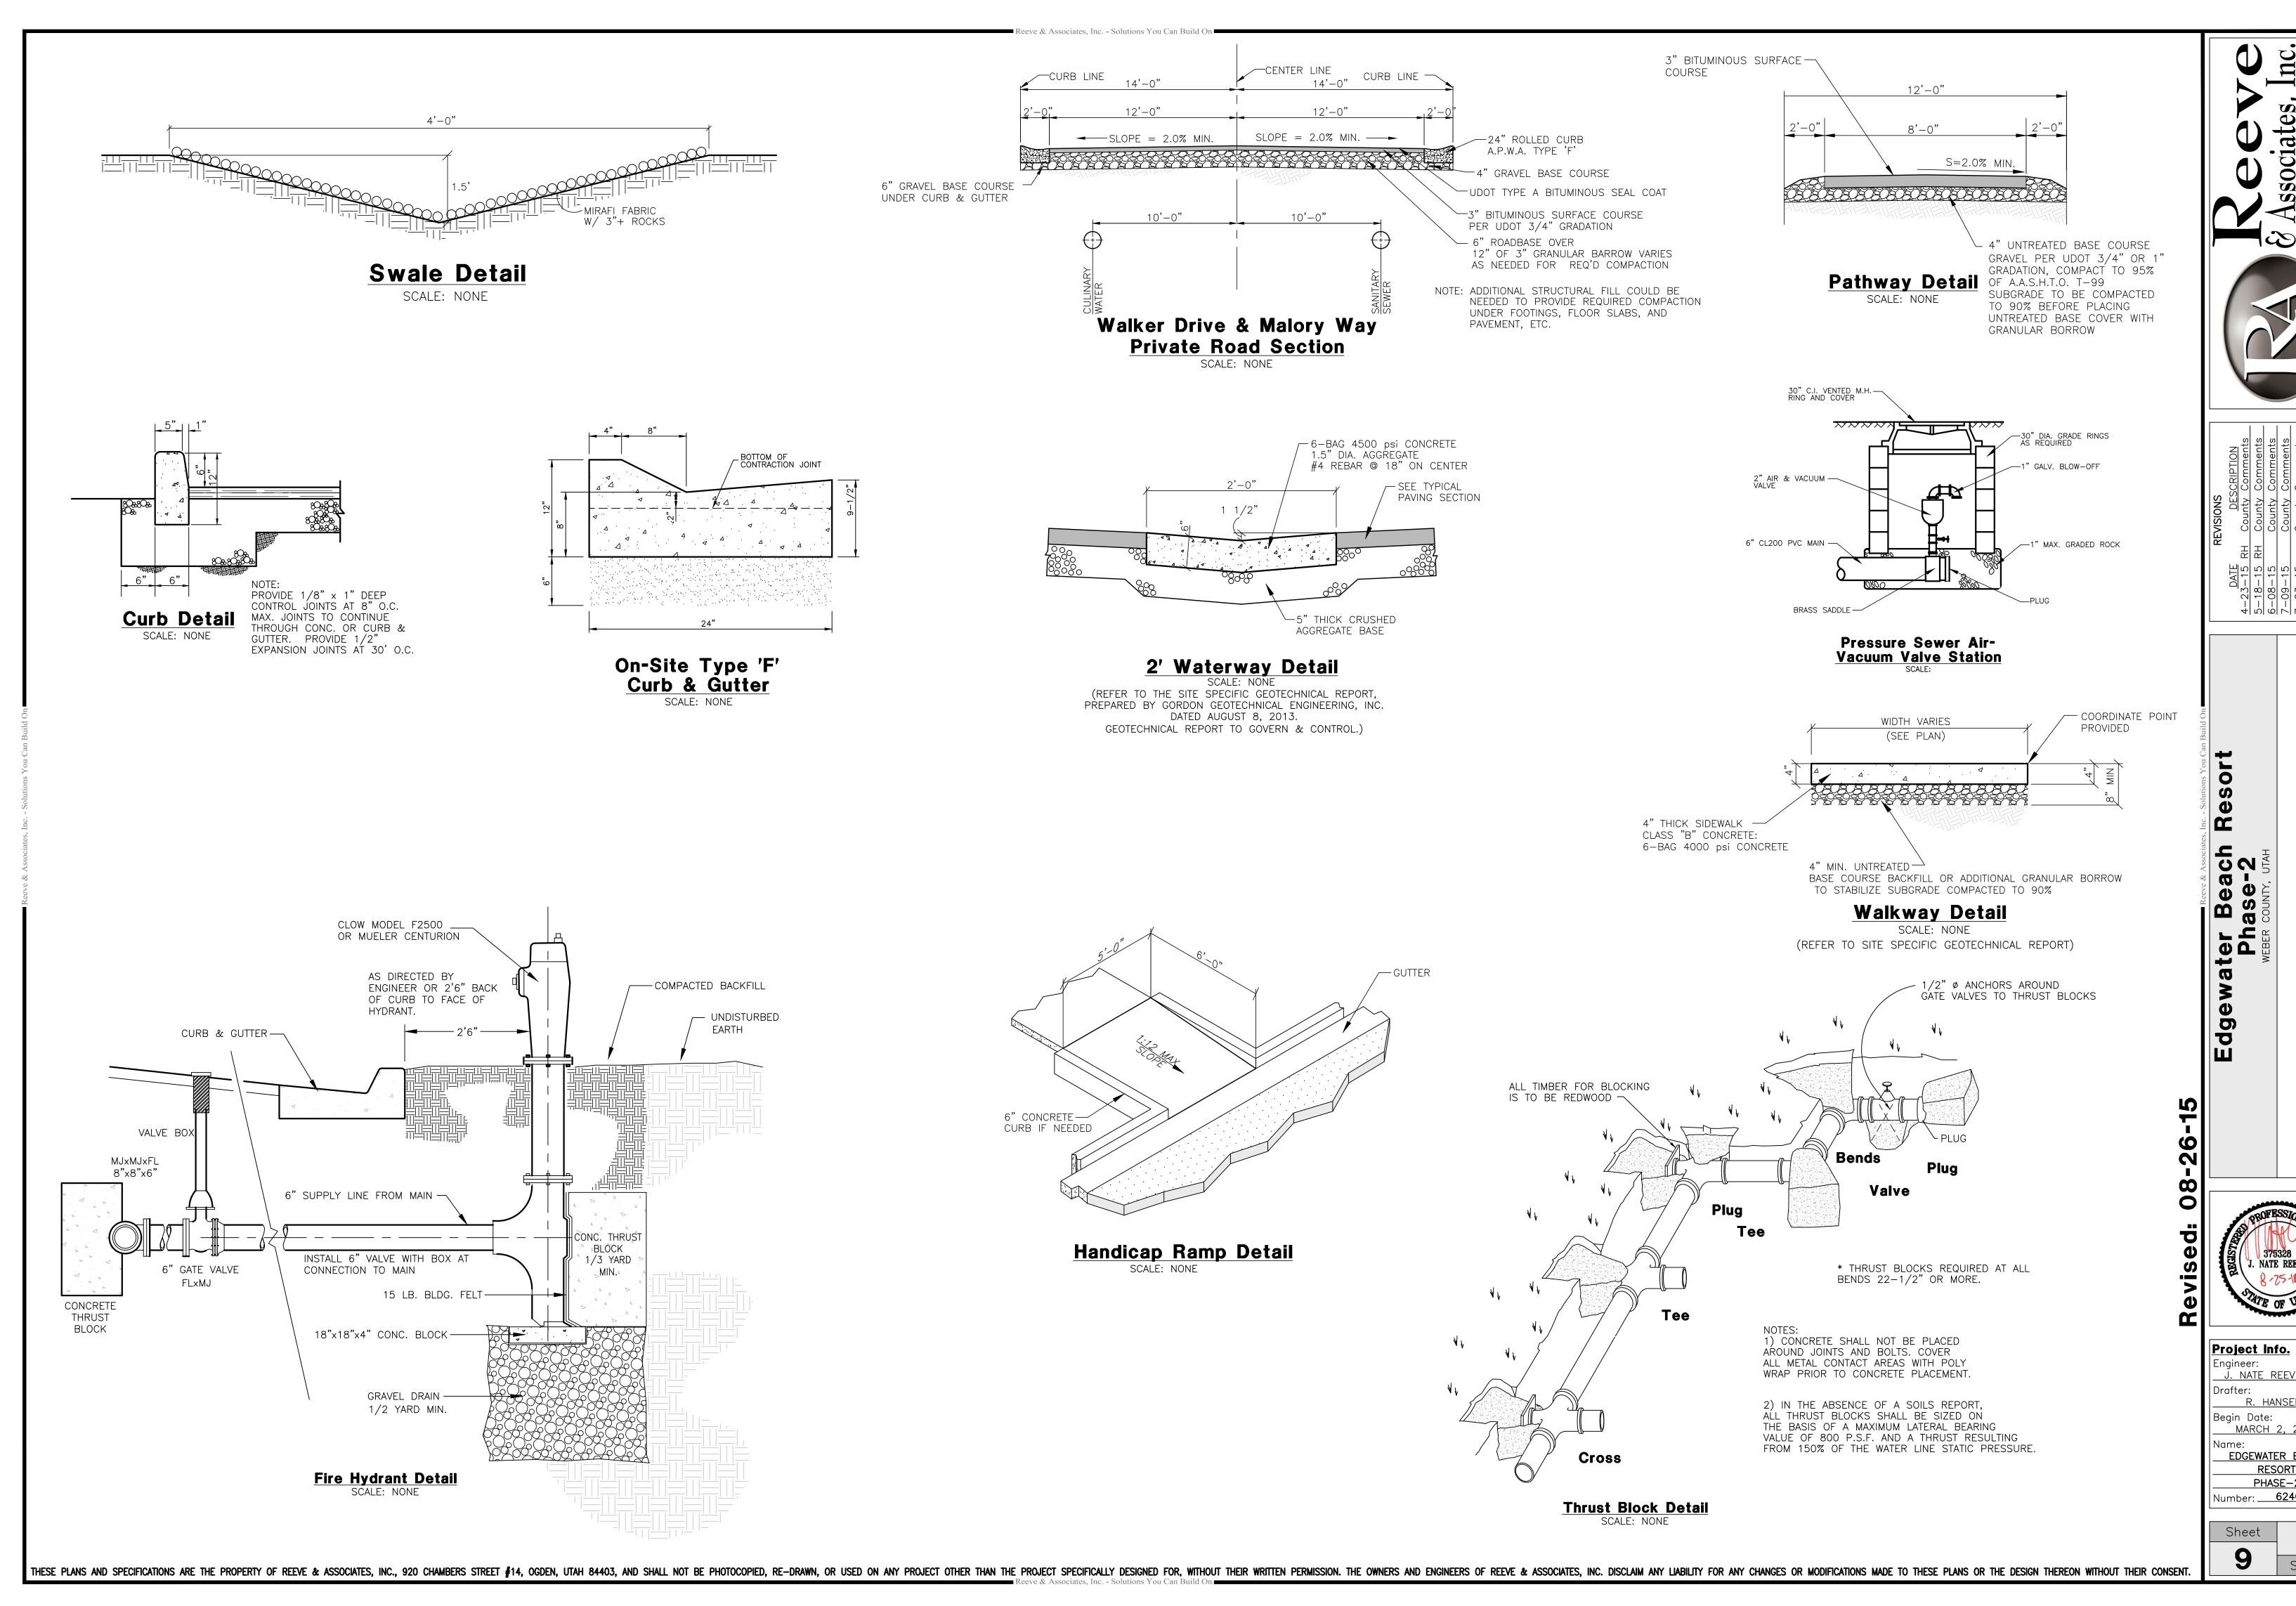



DATE 4-23-15 5-18-15 6-08-15 7-09-15 7-23-15 7-29-15 8-26-15

tail

Ф 

Civil



J. NATE REEVE, P.E. R. HANSEN MARCH 2, 2015 EDGEWATER BEACH


RESORT PHASE-2 Number: 6240-03

Sheets

## EDGEWATER BEACH RESORT

Phase-2
Storm Water Pollution Prevention Plan Exhibit

WEBER COUNTY, UTAH MARCH 2015

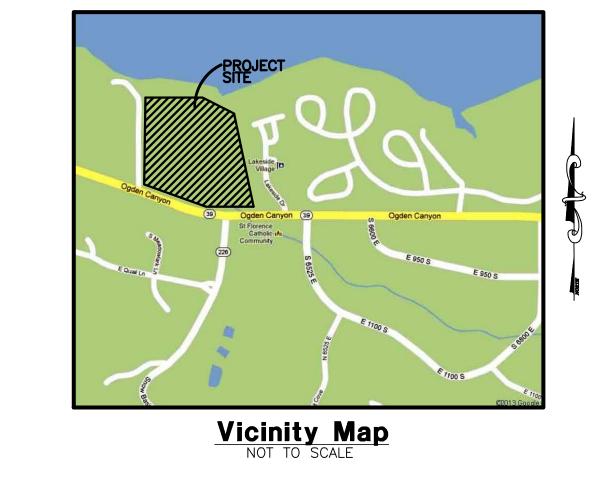



DESCRIPTION	County Comments							
DES			County	County	County	County	County	
	RH	품						
DATE	1-23-15 RH	5-18-15 RH	3-08-15	7-09-15	7-23-15	7-29-15	3 - 26 - 15	


DESCRIPTION	Commer	County Commer	County Commer	County Commer	County Commer	County Commer	County Commer	
DES	County Commer	County	County	County	County	County	County	
DATE	4-23-15 RH	5-18-15 RH	6-08-15	7-09-15	7-23-15	7-29-15	8-26-15	

	4-23-13
	5-18-15
	6-08-15
	7-09-15
	7-23-15
	7-29-15
<u> </u>	8-26-15

each se-2 Storm Prever

B


dge

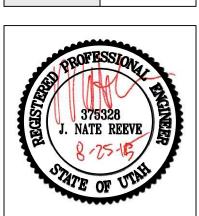

	RROFESSION
;	
	J. NATE REEVE
	8-25-15
	OF UTAI
•	

$\alpha$	The state of the s
	Project Info. Engineer:
	J. NATE REEVE, P.E.
	Drafter: R. HANSEN
	Begin Date: MARCH 2, 2015
	Name:EDGEWATER_BEACH
	RESORT
	PHASE-2
	Number: <u>6240-03</u>

Sheet Sheets

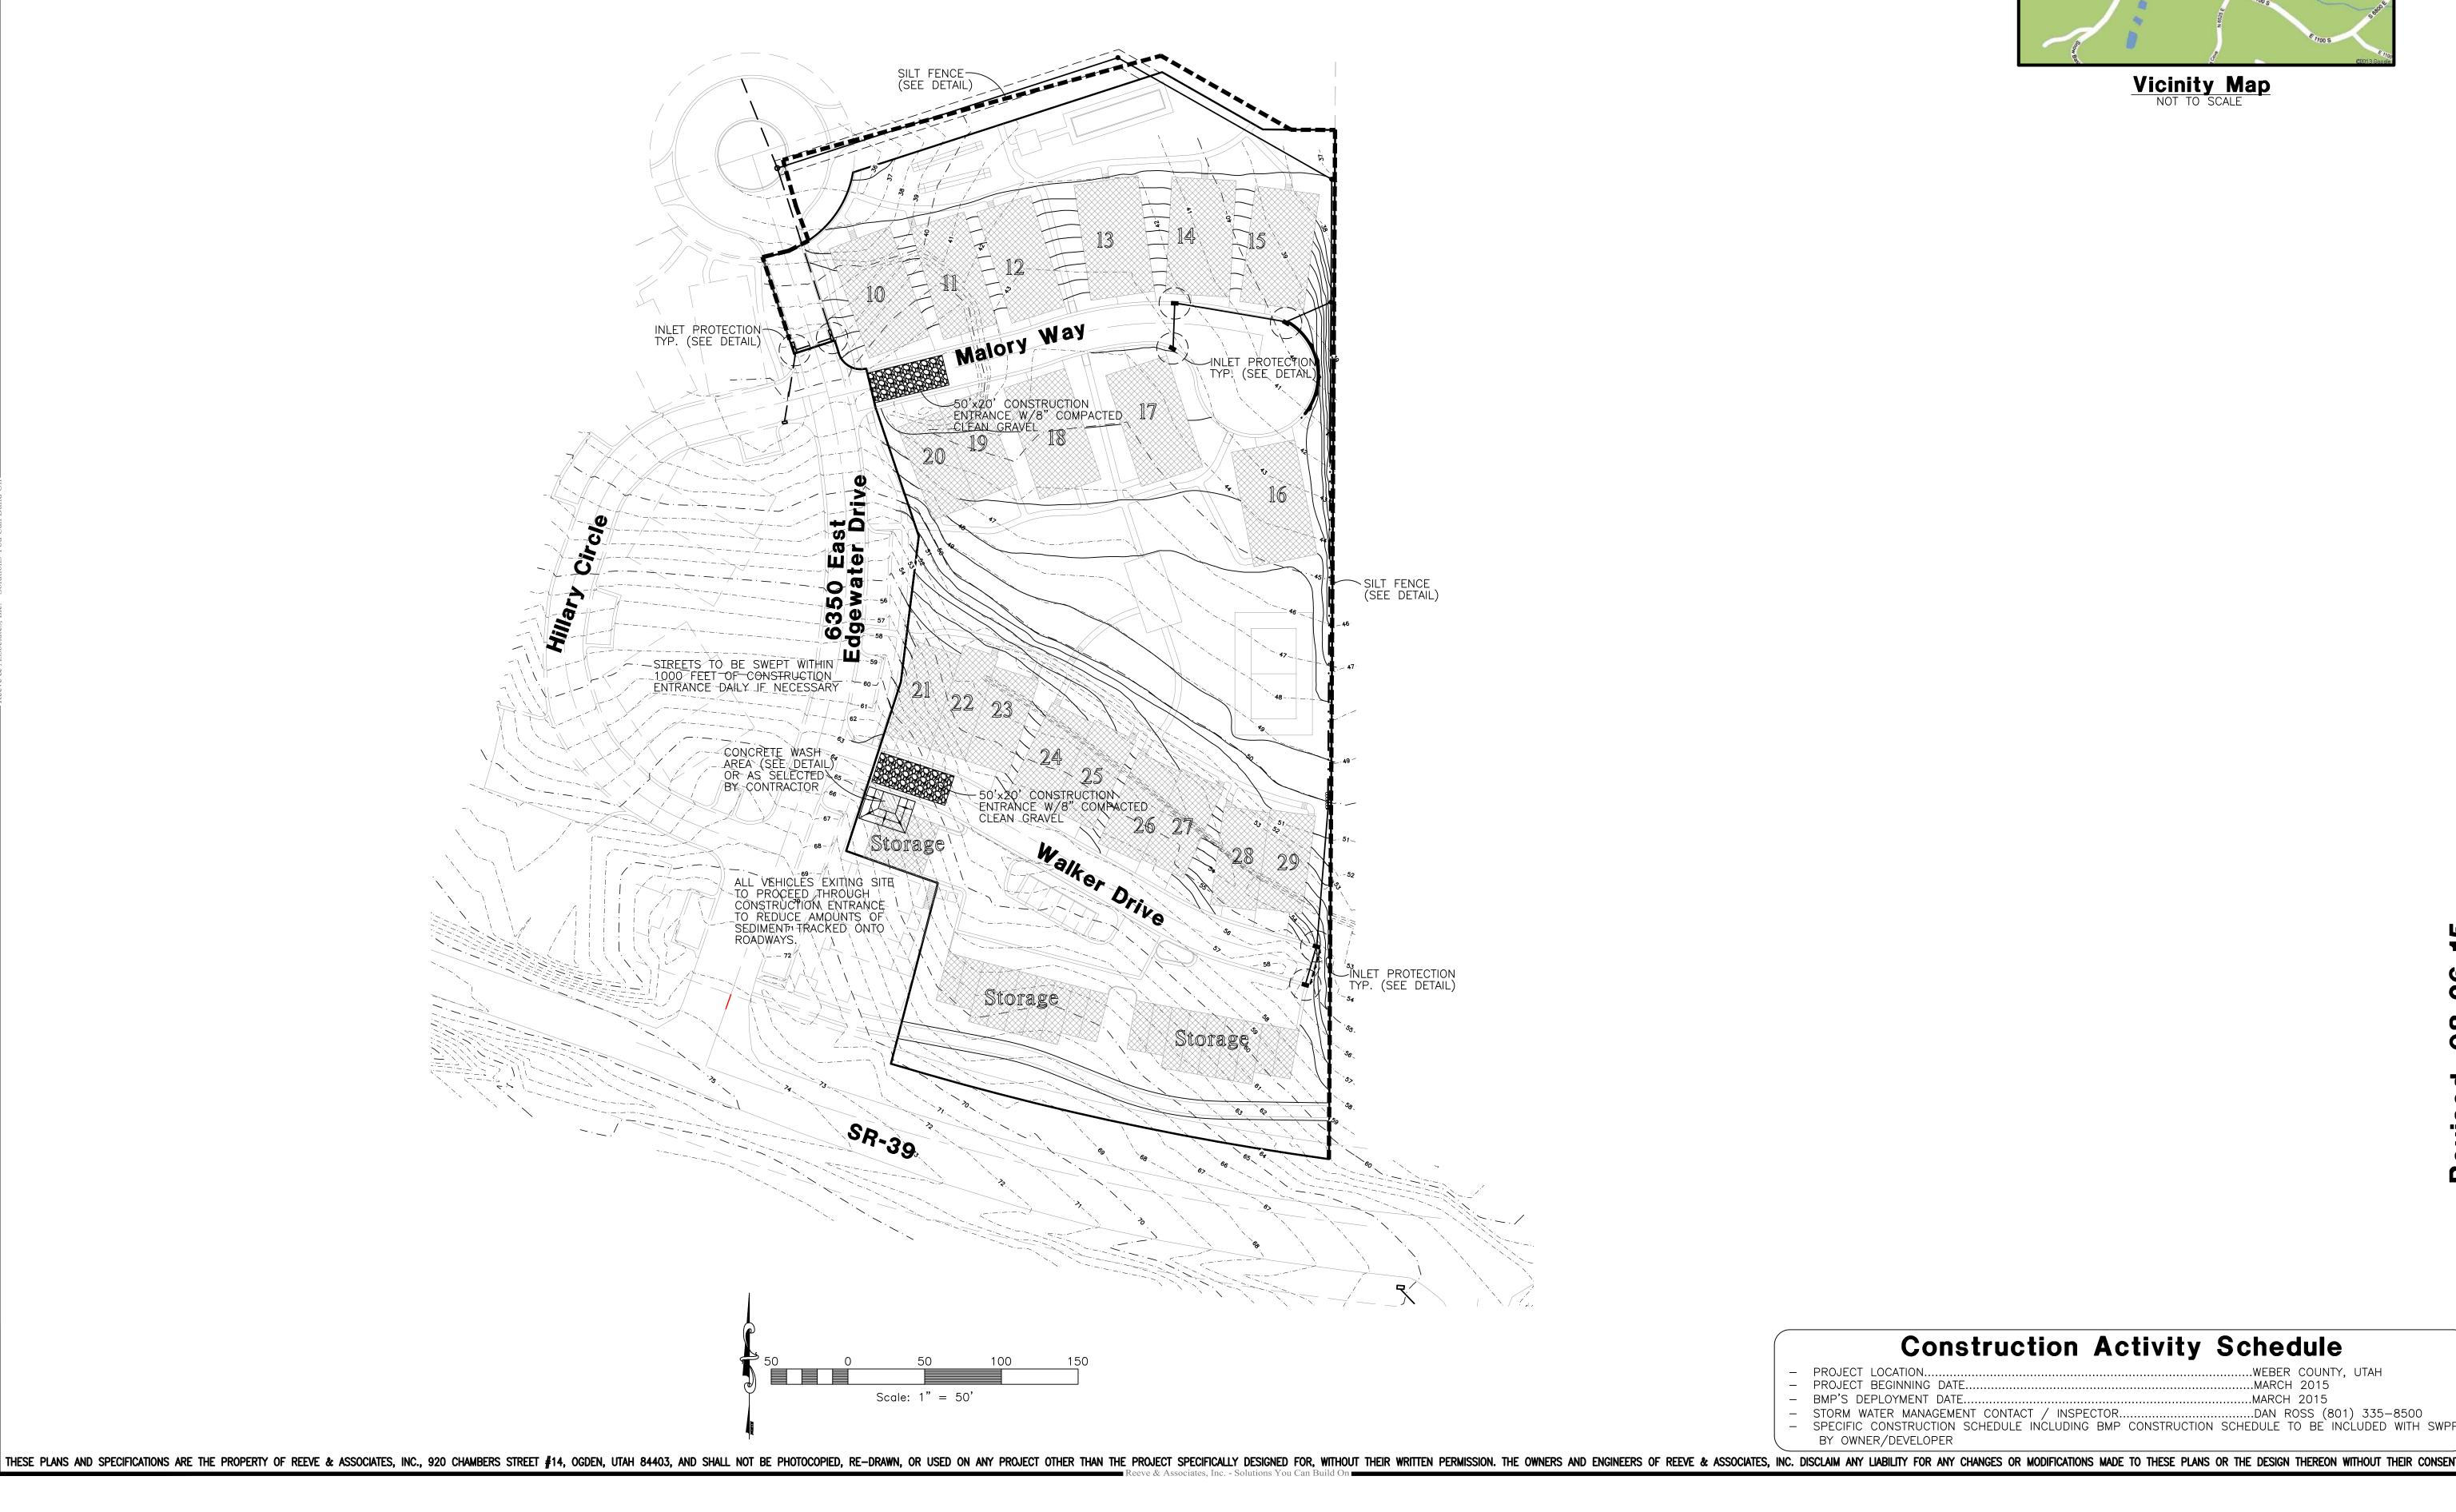

## **Construction Activity Schedule**

- PROJECT LOCATION.....PROJECT BEGINNING DATE.. ..WEBER COUNTY, UTAH ...MARCH 2015 - BMP'S DEPLOYMENT DATE.
- STORM WATER MANAGEMENT CONTACT / INSPECTOR......DAN ROSS (801) 335-8500 SPECIFIC CONSTRUCTION SCHEDULE INCLUDING BMP CONSTRUCTION SCHEDULE TO BE INCLUDED WITH SWPPF BY OWNER/DEVELOPER

All storm water inlets to be protected by straw wattle barriers, or gravel bags (see detail)

Describe BMP's to eliminate/reduce contamination of storm water from:

a. Equipment / building / concrete wash areas: To be performed in designated areas only and surrounded with silt fence barriers.

Soil contaminated by soil amendments:

If any contaminates are found or generated, contact environmental engineer and contacts listed.

Areas of contaminated soil: If any contaminates are found or generated, contact environmental engineer and contacts listed.

To be performed in designated areas only and surrounded with silt fence. Vehicle maintenance areas:

To be performed in designated areas only and surrounded with silt fence.

Waste containment areas:

Vehicle parking areas: To be performed in designated areas only and surrounded with silt fence.

Equipment storage areas:

To be performed in designated areas only and surrounded with silt fence. Materials storage areas:

To be performed in designated areas only and surrounded with silt fence.

To be performed in designated areas only and surrounded with silt fence.

To be performed in designated areas only and surrounded with silt fence.

BMP's for wind erosion:

Stockpiles and site as needed to be watered regularly to eliminate / control wind erosion

### Construction Vehicles and Equipment:

a. Maintenance Maintain all construction equipment to prevent oil or other fluid leaks.

- Keep vehicles and equipment clean, prevent excessive build—up of oil and grease.

 Regularly inspect on—site vehicles and equipment for leaks, and repair immediately. — Check incoming vehicles and equipment (including delivery trucks, and employee and subcontractor vehicles) for leaking oil and fluids. Do not allow leaking vehicles or equipment on—site.

- Segregate and recycle wastes, such as greases, used oil or oil filters, antifreeze, cleaning solutions, automotive batteries, hydraulic, and transmission fluids.

- If fueling must occur on—site, use designated areas away from drainage.

Locate on—site fuel storage tanks within a bermed area designed to hold the tank volume.

- Cover retention area with an impervious material and install in in a manner to ensure that any spills will be contained in the retention area. To catch spills or leaks when removing or changing fluids. - Use drip pans for any oil or fluid changes.

— Use as little water as possible to avoid installing erosion and sediment controls for the wash area. - If washing must occur on—site, use designated, bermed wash areas to prevent waste water discharge into

storm water, creaks, rivers, and other water bodies. Use phosphate-free, biodegradable soaps.

Do not permit steam cleaning on—site.

### Spill Prevention and Control

a. Minor Spills: Minor spills are those which are likely to be controlled by on—site personnel. After contacting local emergency response agencies, the following actions should occur upon discovery of a minor spill: Contain the spread of the spill.

— If the spill occurs on paved or impermeable surfaces, clean up using "dry" methods (i.e. absorbent materials, cat litter, and / or rags)

- If the spill occurs in dirt areas, immediately contain the spill by constructing an earth dike. Dig up property dispose of contaminated soil.

- If the spill occurs during rain, cover the impacted area to avoid runoff.

- Record all steps taken to report and contain spill.

On—site personnel should not attempt to control major spills until the appropriate and qualified emergency response staff have arrived at the site. For spills of federal reportable quantities, also notify the National Response Center at (800) 424-8802. A written report should be sent to all notified authorities. Failure to report

## Post Roadway / Utility Construction

Maintain good housekeeping practices.

Enclose or cover building material storage areas.

Properly store materials such as paints and solvents. Store dry and wet materials under cover, away from drainage areas.

Avoid mixing excess amounts of fresh concrete or cement on—site. Perform washout of concrete trucks offsite or in designated areas only.

major spills can result in significant fines and penalties.

Do not wash out concrete trucks into storm drains, open ditches, streets or streams.

Do not place material or debris into streams, gutters or catch basins that stop or reduce the flow of runoff

All public streets and storm drain facilities shall be maintained free of building materials, mud and debris caused by grading or construction operations. Roads will be swept within 1000' of construction entrance daily,

if necessary Install straw wattle around all inlets contained within the development and all others that receive runoff from the development.

Erosion Control Plan Notes a. The contractor will designate an emergency contact that can be reached 24 hours a day 7 days a week.

b. A stand-by crew for emergency work shall be available at all times during potential rain or snow runoff events. Necessary materials shall be available on site and stockpiled at convenient locations to facilitate rapid construction of emergency devices when rain or runoff is eminent. Erosion control devices shown on the plans and approved for the project may not be removed without approval of the

engineer of record. If devices are removed, no work may continue that have the potential of erosion without consulting the engineer of record. If deemed necessary erosion control should be reestablished before this work begins.

Graded areas adjacent to fill slopes located at the site perimeter must drain away from the top of the slope at the conclusion of each working day. this should be confirmed by survey or other means acceptable to the engineer of

All silt and debris shall be removed from all devices within 24 hours after each rain or runoff event. Except as otherwise approved by the inspector, all removable protective devices shown shall be in place at the end of each working day and through weekends until removal of the system is approved.

All loose soil and debris, which may create a potential hazard to offsite property, shall be removed from the site as directed by the Engineer of record of the governing agency.

The placement of additional devices to reduce erosion damage within the site is left to the discretion of the Engineer of Desilting basins may not be removed or made inoperable without the approval of the engineer of record and the


Erosion control devices will be modified as need as the project progresses, and plans of these changes submitted for approval by the engineer of record and the governing agency.


Conduct a minimum of one inspection of the erosion and sediment controls every two weeks. Maintain documentation on site. Part III.D.4 of general permit UTR300000 identifies the minimum inspection requirements. Part II.D.4.C identifies the minimum inspection report requirements.

failure to complete and/or document storm water inspections is a violation of part III.D.4 of Utah General Permit UTR

50'x20' CONSTRUCTION ENTRANCE W/ 8" COMPACTED 2"-4" Ø GRAVEL BASE OVER WOVEN GEOTECH FABRIC

Cross Section 50' x 20' Construction Entrance

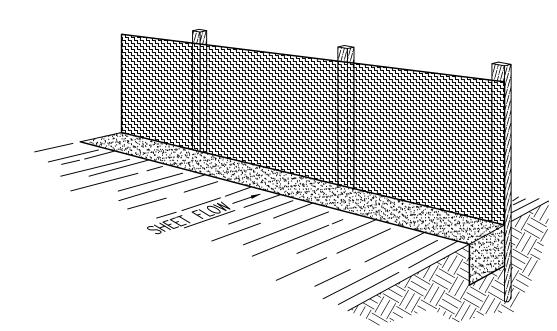

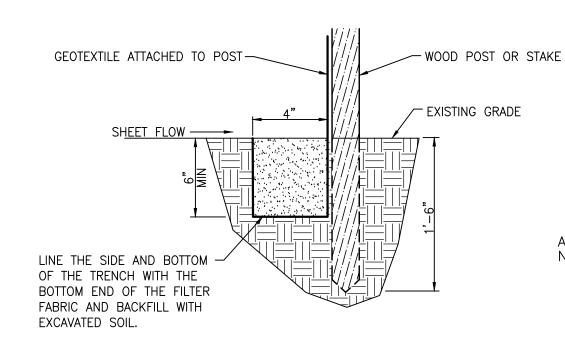

## Section

\_2 TO 1 SLOPE

**NETTING** 

## **Perspective View**

eeve & Associates, Inc. - Solutions You Can Build O

The silt fence should be installed prior to major soil disturbances in the drainage area. The fence should be placed across the slope along a line of uniform elevation wherever flow of sediment is anticipated. Table 1 shows generally—recommended maximum slope lengths (slope spacing between fences) at various site grades for most silt fence applications.

Recommended Maximum Slope Lengths for Silt Fence (Richardson & Middlebrooks, 1991) Slope Steepness | Max. Slope Length m (ft) 30.5m (100ft) <2% 2-5% 22.9m (75ft) 5-10% 15.2m (50ft) 10-20% 7.6m (25ft) >20% 4.5m (15ft)

PREFABRICATED SILT FENCE ROLLS \*Excavate a minimum 15.2cm x 15.2cm (6"x6") trench at the desired location. \*Unroll the silt fence, positioning the post against the downstream wall of the trench. \*Adjacent rolls of silt fence should be joined be nesting the end post of one fence into the other. Before nesting the end posts, rotate each post until the aeotextile is wrapped completely around the post, then abut the end posts to create a tight seal as shown in Figure 1. \*Drive posts into the ground until the required fence height and/or anchorage depth is obtained.

\*Bury the loose geotextile at the bottom of the fence in the upstream trench and backfill with natural soil, tamping the backfill to provide good compaction and anchorage. Figure 2 illustrates a typical silt fence installation and anchor trench placement.

\*Excavate a minimum 15.2cm x 15.2cm (6"x6") trench at the desired location. \*Drive wooden posts, or steel posts with fastening projections, against the downstream wall of the trench. Maximum post spacing should be 2.4-3.0m (8-10ft). Post spacing

should generally be less than three (3) times

\*If a steel or plastic mesh is required to rein mesh opening of 15.2cm (6").

of the trench.

\*Inspect the silt fence daily during periods of rainfall, immediately after significant rainfall event and weekly during periods of no rainfall. Make any repairs immediately. \*When sediment deposits behind the silt fence are one—third of the fence height, remove and properly dispose of the silt accumulations.

\*Silt fence should not be removed until construction ceases and the upslope area has been properly stablized and/or revegetated.


force the geotextile, it shall have a minimum \*Fasten the mesh to the upslope side of the posts using heavy duty wire staples, tie wires or hog strings. Extend the mesh into the bottom

\*The geotextile shall then be stapled or wired to the posts. An extra 20-50cm (8-20") of geotextile shall extend into the trench.


Avoid damage to the fabric during cleanout.

Silt Fence Detail


10 MIL PLASTIC LINER —

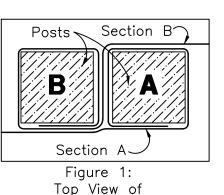


Roll-to-Roll Connection

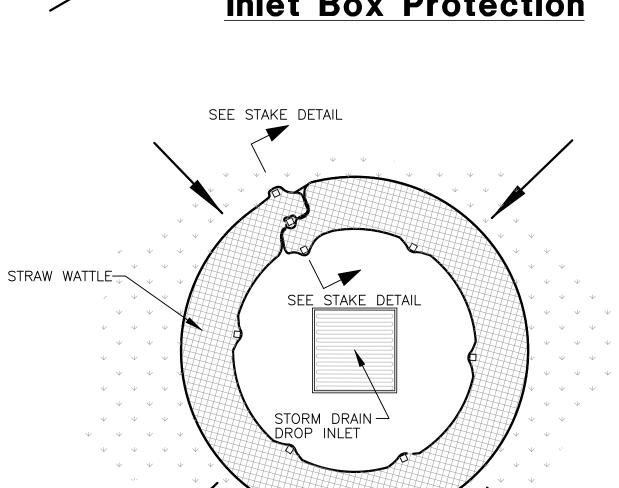

## Plan View

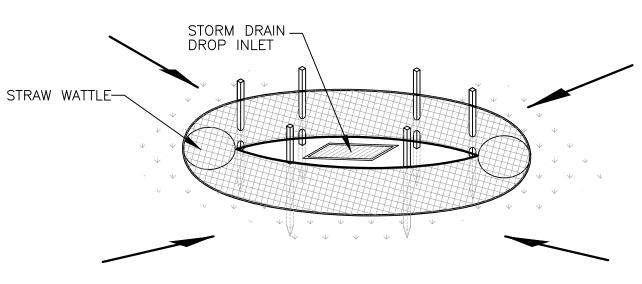


## **Drop Inlet Protection**

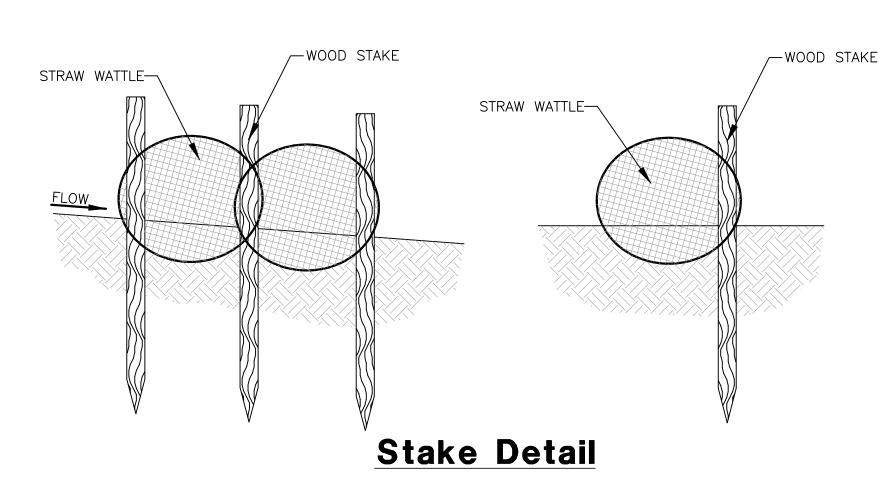

## **Concrete Washout Area** w/ 10 mil Plastic Liner

3' HIGH BERM─\

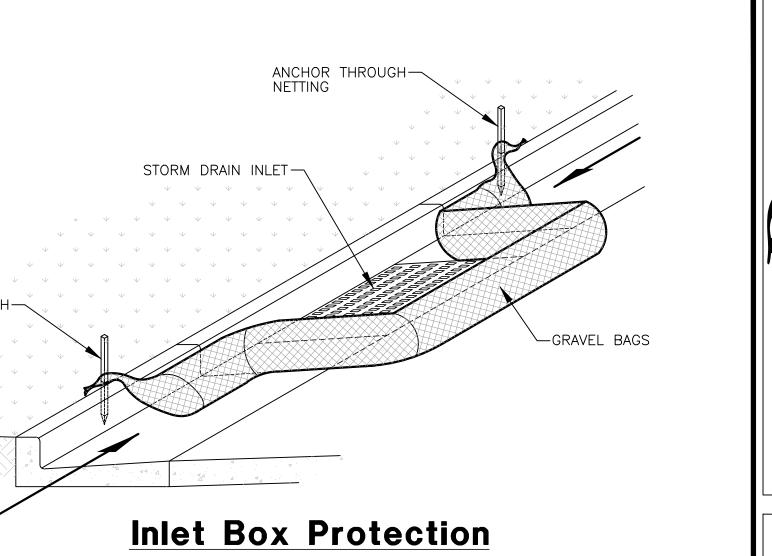


S

DATI -23-15 -18-15 -08-15 -09-15 -23-15 -29-15 

**lution Detail** 

Pol each

te P Ø torm qge SP

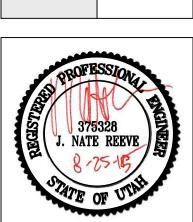

Project Info. J. NATE REEVE, P.E. Drafter: R. HANSEN Begin Date: MARCH 2, 2015 EDGEWATER BEACH RESORT

Number: 6240-03 Sheet

Sheets

PHASE-2