


SUBMITTAL SET

DRAWINGS SUBJECT TO
FIELD CONDITIONS



1 PLAN VIEW
1/64" = 1'-0"

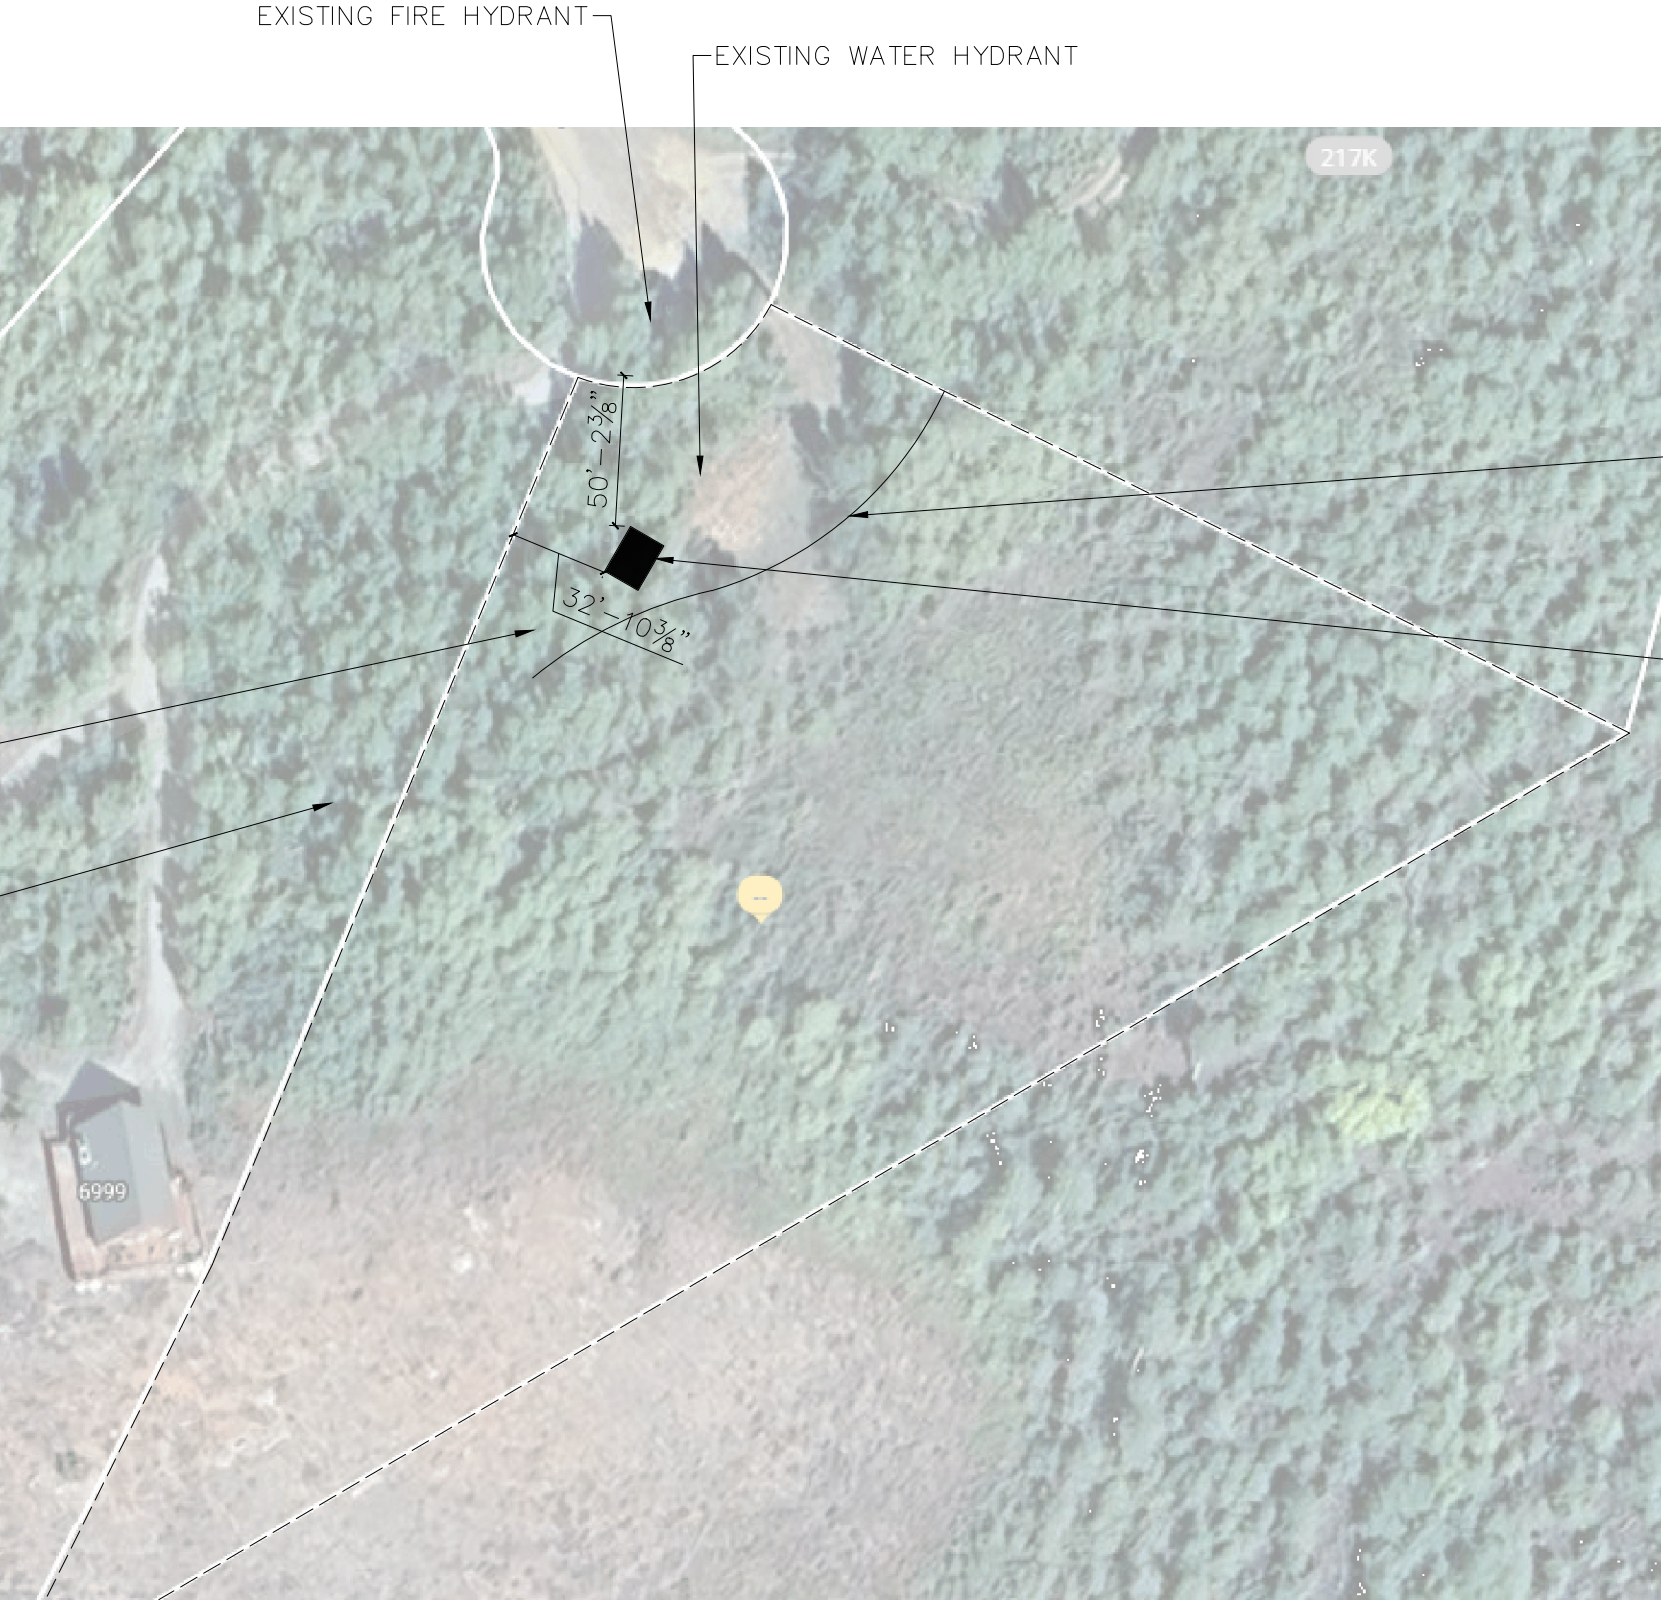

3C CONSTRUCTION LLC
CUSTOM CONSTRUCTION
AT ITS FINEST

1131 North 575 West
Clinton, Utah 84015
Tel: 801.458.5743
Scleveland6@yahoo.com
website coming soon!


Notice:
3C CONSTRUCTION LLC claims
proprietary rights on the information
disclosed on this drawing. It is
issued in confidence for engineering
information only, and may not be
used to manufacture or custom
build anything shown here without
direct written permission from Sheet
Metal Specialties, Inc. to the user.

Rev No.	Date	Description	By
-	-	-	-
-	-	-	-
-	-	-	-
-	-	-	-


Customer:	SITE PLAN OVERVIEW	
	3C CONSTRUCTION	

Project: CLEVELAND 6983 N. PHEASANT CIR				
Drwn. By	SMC	Job No.	Dwg. No.	Rev
Date Drwn.	7-26-2025	200	SS-01	1

**DRAWINGS SUBJECT TO
FIELD CONDITIONS**

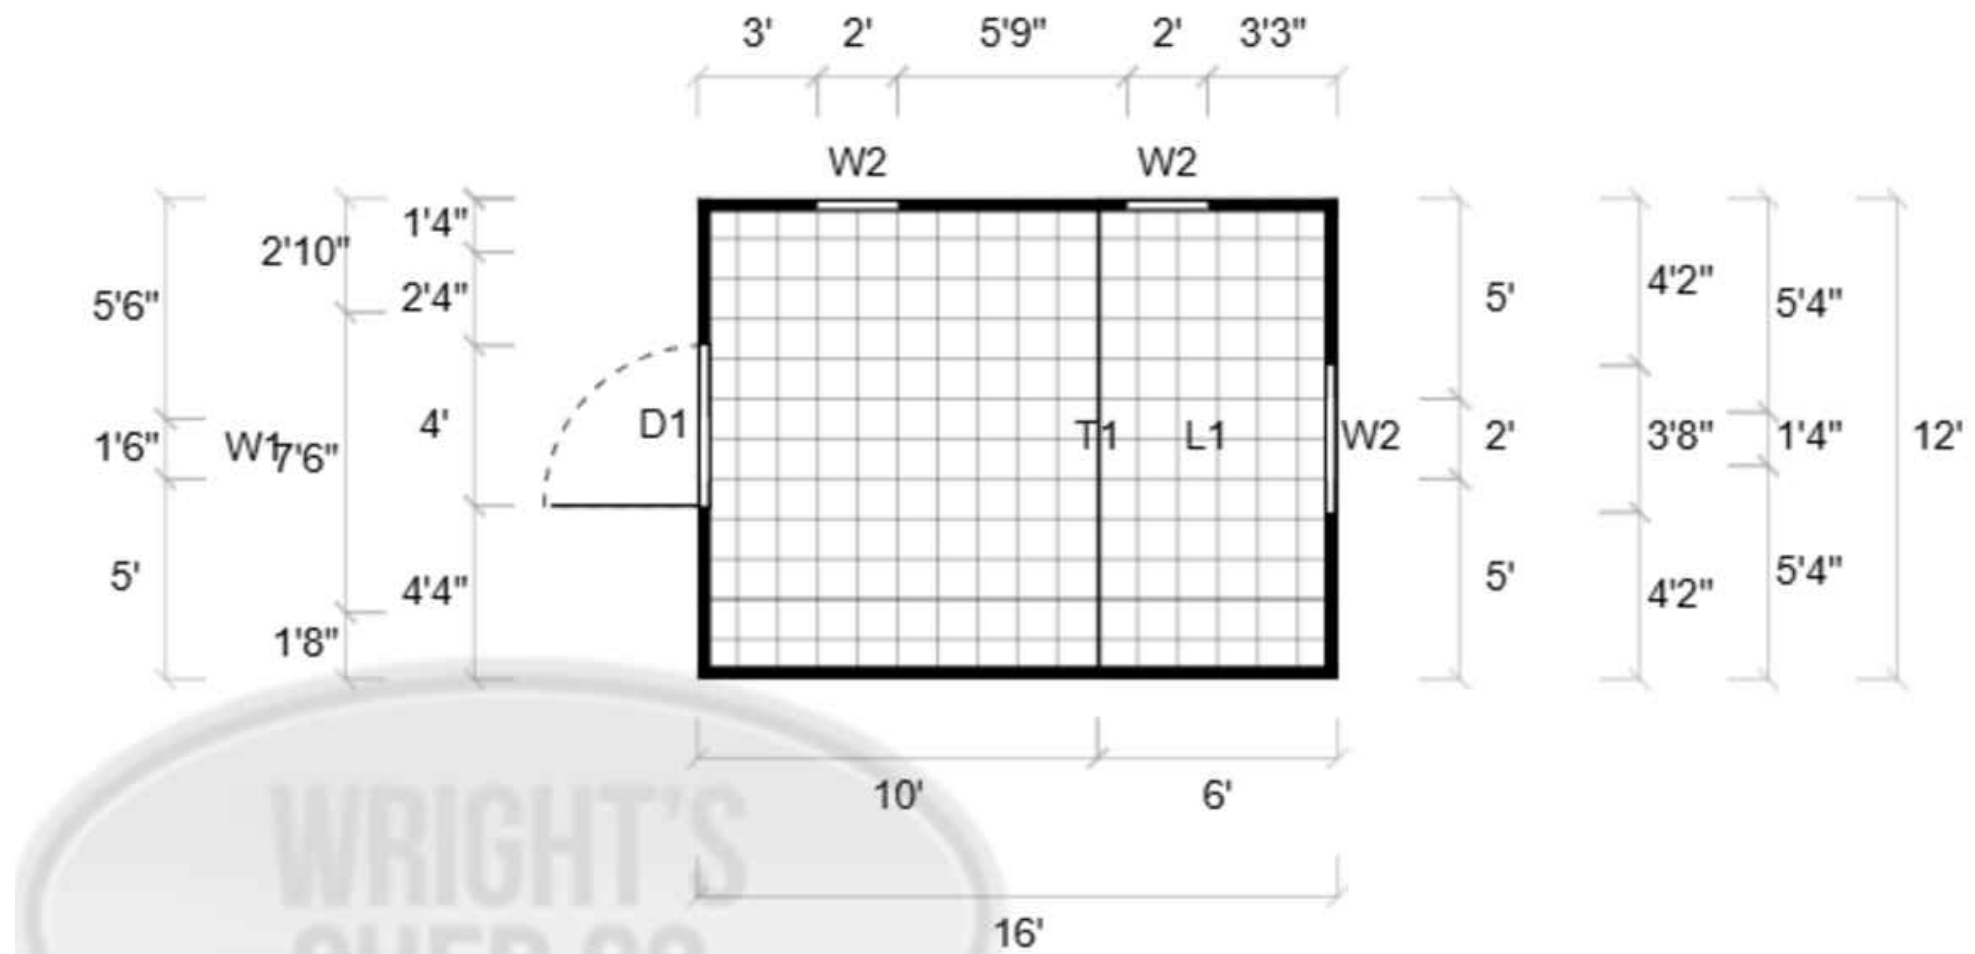

① PLAN VIEW
1/4" = 1'-0"

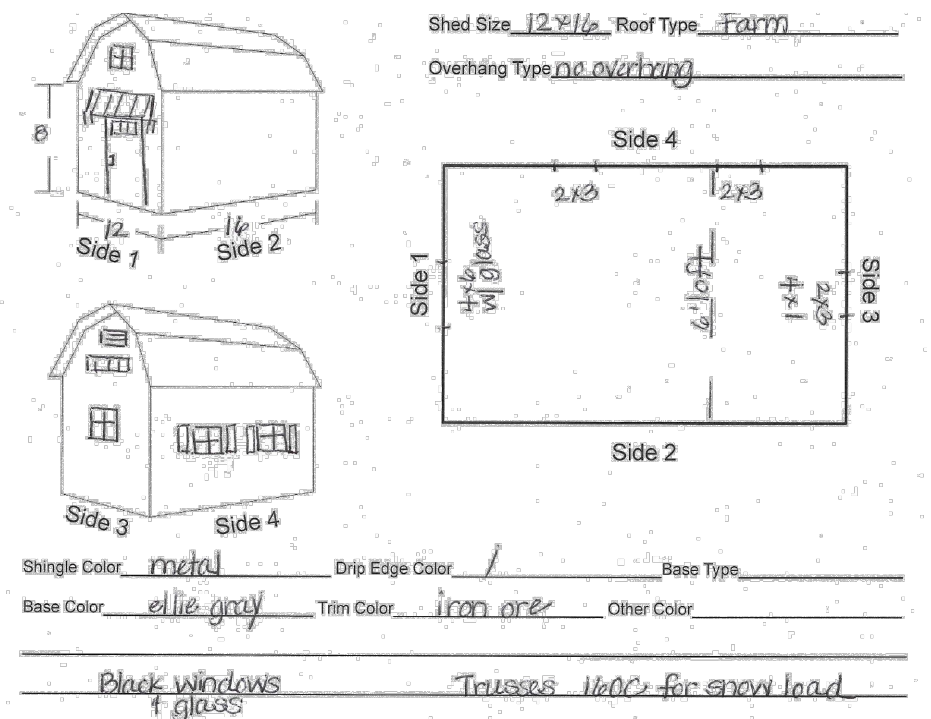

② DESIGN PLAN
 $157/256'' = 1'-0''$

1. Will customer or a responsible individual be at the site at the time of delivery? Yes No
2. Length to carry from truck, Ft. Clear access to site? Yes No
3. Is there 18" (24" Tall Farm) of clear workspace on all sides of the building site? Yes No
4. Customer will provide electrical service within 100ft. Of build site? Yes No

Customer Signature _____ Date _____

	3C CONSTRUCTION LLC CUSTOM CONSTRUCTION AT ITS FINEST 1131 North 575 West Tel: 801.458.5743 Clinton, Utah 84015 Cleveland6@yahoo.com website coming soon!	Notice: 3C CONSTRUCTION LLC claims proprietary rights on the information disclosed on this drawing. It is issued in confidence for engineering information only, and may not be used to manufacture or custom build anything shown here without direct written permission from Sheet Metal Specialties, Inc. to the user.	Rev No.	Date	Description	By	SHED PLAN VIEW	Project: CLEVELAND 6983 N. PHEASANT CIR					
			—	—	—	—		Customer: 3C CONSTRUCTION	Drwn. By	SMC	Job No.	Dwg. No.	Rev
			—	—	—	—			Date Drwn.	7-26-2025	200	SS-02	1
			—	—	—	—							
			—	—	—	—							



1 NORTH ELEVATION
1/2" = 1'-0"



3C CONSTRUCTION LLC
CUSTOM CONSTRUCTION
AT ITS FINEST

1131 North 575 West Tel: 801.458.5743
Clinton, Utah 84015 Scleveland6@yahoo.com
website coming soon!

Notice:
3C CONSTRUCTION LLC claims
proprietary rights on the information
disclosed on this drawing. It is
issued in confidence for engineering
information only, and may not be
used to manufacture or custom
build anything shown here without
direct written permission from Sheet
Metal Specialties, Inc. to the user.

Rev No.	Date	Description	By
—	—	—	—
—	—	—	—
—	—	—	—
—	—	—	—

Customer:	SHED OVERVIEW
	3C CONSTRUCTION

Project:				
CLEVELAND 6983 N. PHEASANT CIR				
Drwn. By	SMC	Job No.	Dwg. No.	Rev
Date Drwn.	7-26-2025	200	SS-03	1

SUBMITTAL SET

DRAWINGS SUBJECT TO
FIELD CONDITIONS



1 NORTH ELEVATION
1/2" = 1'-0"



3C CONSTRUCTION LLC
CUSTOM CONSTRUCTION
AT ITS FINEST

1131 North 575 West Tel: 801.458.5743
Clinton, Utah 84015 Scleveland6@yahoo.com
website coming soon!

Notice:
3C CONSTRUCTION LLC claims
proprietary rights on the information
disclosed on this drawing. It is
issued in confidence for engineering
information only, and may not be
used to manufacture or custom
build anything shown here without
direct written permission from Sheet
Metal Specialties, Inc. to the user.

Rev No.	Date	Description	By
—	—	—	—
—	—	—	—
—	—	—	—
—	—	—	—

Customer:	SHED ELEVATIONS	
	3C CONSTRUCTION	

Project:				
CLEVELAND 6983 N. PHEASANT CIR				
Drwn. By	SMC	Job No.	Dwg. No.	Rev
Date Drwn.	7-26-2025	200	SS-04	1



2 EAST ELEVATION
1/2" = 1'-0"



3C CONSTRUCTION LLC
CUSTOM CONSTRUCTION
AT ITS FINEST

1131 North 575 West Tel: 801.458.5743
Clinton, Utah 84015 Scleveland6@yahoo.com
website coming soon!

Notice:
3C CONSTRUCTION LLC claims
proprietary rights on the information
disclosed on this drawing. It is
issued in confidence for engineering
information only, and may not be
used to manufacture or custom
build anything shown here without
direct written permission from Sheet
Metal Specialties, Inc. to the user.

Rev No.	Date	Description	By
—	—	—	—
—	—	—	—
—	—	—	—
—	—	—	—

Customer:	SHED ELEVATIONS 3C CONSTRUCTION

Project: CLEVELAND 6983 N. PHEASANT CIR				
Drwn. By	SMC	Job No.	Dwg. No.	Rev
Date Drwn.	7-26-2025	200	SS-05	1

SUBMITTAL SET

DRAWINGS SUBJECT TO
FIELD CONDITIONS



3 SOUTH ELEVATION
1/2" = 1'-0"



3C CONSTRUCTION LLC
CUSTOM CONSTRUCTION
AT ITS FINEST

1131 North 575 West Tel: 801.458.5743
Clinton, Utah 84015 Scleveland6@yahoo.com
website coming soon!

Notice:
3C CONSTRUCTION LLC claims
proprietary rights on the information
disclosed on this drawing. It is
issued in confidence for engineering
information only, and may not be
used to manufacture or custom
build anything shown here without
direct written permission from Sheet
Metal Specialties, Inc. to the user.

Rev No.	Date	Description	By
-	-	-	-
-	-	-	-
-	-	-	-
-	-	-	-

Customer:	SHED ELEVATIONS	
	3C CONSTRUCTION	

Project:				
CLEVELAND 6983 N. PHEASANT CIR				
Drwn. By	SMC	Job No.	Dwg. No.	Rev
Date Drwn.	7-26-2025	200	SS-06	1

SUBMITTAL SET

DRAWINGS SUBJECT TO
FIELD CONDITIONS



4 WEST ELEVATION
1/2" = 1'-0"



3C CONSTRUCTION LLC
CUSTOM CONSTRUCTION
AT ITS FINEST

1131 North 575 West Tel: 801.458.5743
Clinton, Utah 84015 Scleveland6@yahoo.com
website coming soon!

Notice:
3C CONSTRUCTION LLC claims
proprietary rights on the information
disclosed on this drawing. It is
issued in confidence for engineering
information only, and may not be
used to manufacture or custom
build anything shown here without
direct written permission from Sheet
Metal Specialties, Inc. to the user.

Rev No.	Date	Description	By
—	—	—	—
—	—	—	—
—	—	—	—
—	—	—	—

Customer:	SHED ELEVATIONS 3C CONSTRUCTION

Project: CLEVELAND 6983 N. PHEASANT CIR				
Drwn. By	SMC	Job No.	Dwg. No.	Rev
Date Drwn.	7-26-2025	200	SS-07	1