

WELLS FARGO

Store Number # 104114
Ogden Valley

2487 N HWY 158 Eden, UT 84310 USA

Owned



BEFORE



AFTER



Signtech™

4444 Federal Blvd. San Diego CA 92102
Phone: (619) 527-6100 / Fax: (619) 527-6111
www.signtechUSA.com



Wells Fargo
104114

Ogden Valley
2487 N HWY 158
Eden, UT 84310 USA

Initial Date: 12/16/15
Salesperson: Art Navarro
Coordinator: Julie L. Horton
Designer: O Lemus
Scale: As noted

CUSTOMER APPROVAL

Customer Signature _____ Date _____
COPY, COLORS & SIZES

Signtech does NOT provide primary electrical to sign location -
RESPONSIBILITY OF OTHERS!

Customer Signature _____ Date _____

This design is the exclusive property of Signtech and cannot be reproduced in whole or in part, without their prior written approval.

Drawing Number: 16-00140


Project ID: WELLS FARGO_104114_1

Together we'll go far




SIGN LEGEND

SIGN #	EXISTING SIGN	SF	RECOMMENDED SIGN	SF	QTY
E01	MONUMENT	58.3	M-34-L	34	1
NE02	NONE	0	CHRWSL-15-ST	20.4	1
E03	DIRECTIONAL SIGN		DS-20-48		1
E04	INFORMATIONAL SIGN		IS-18-60		1
E05	INFORMATIONAL SIGN		IS-18-60		1
E06	CLEARANCE SIGN		DRIVE THRU CLEARANCE		1
NE07	NONE		DRIVE THRU CLEARANCE		1
E08	DO NOT ENTER SIGN		DOT DO NOT ENTER		1
E09	WALL POSTER		REMOVE ONLY		1
E10	HANDICAP SIGN		ADA HANDICAP		1
NE11	NONE		DRIVE THRU WELCOME		1

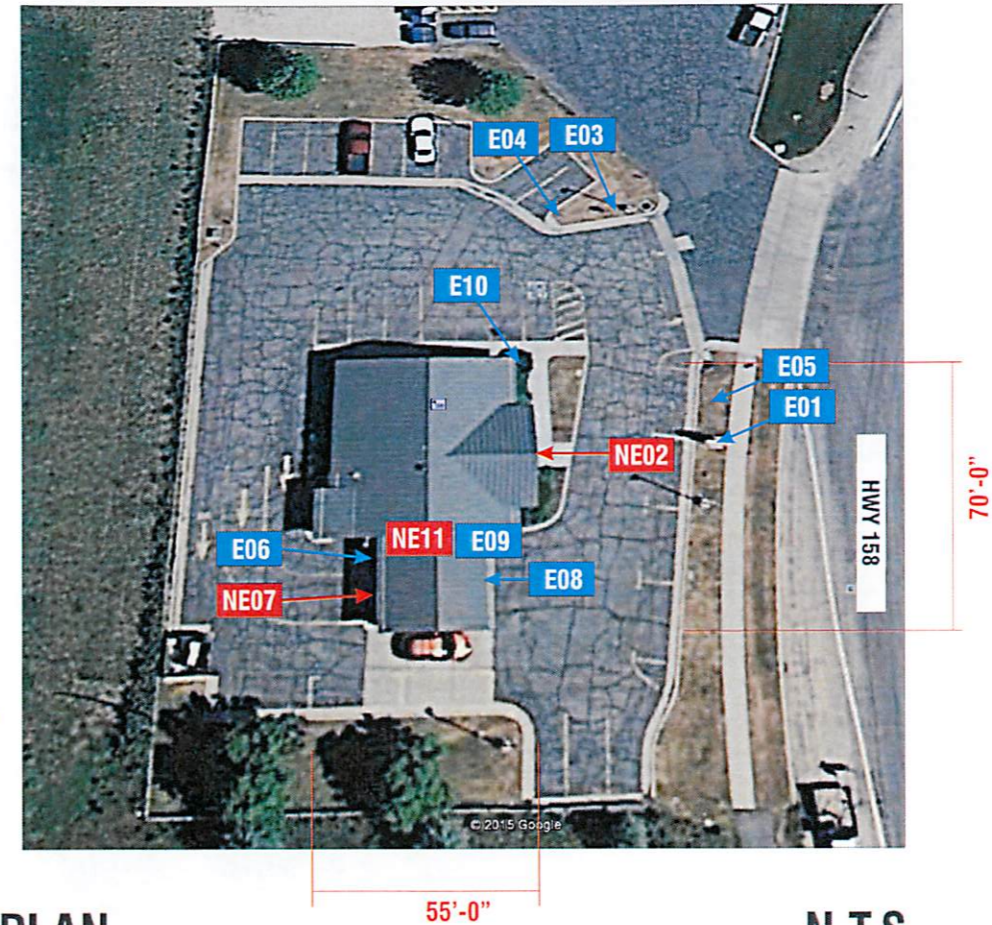

SITE PLAN

N.T.S.

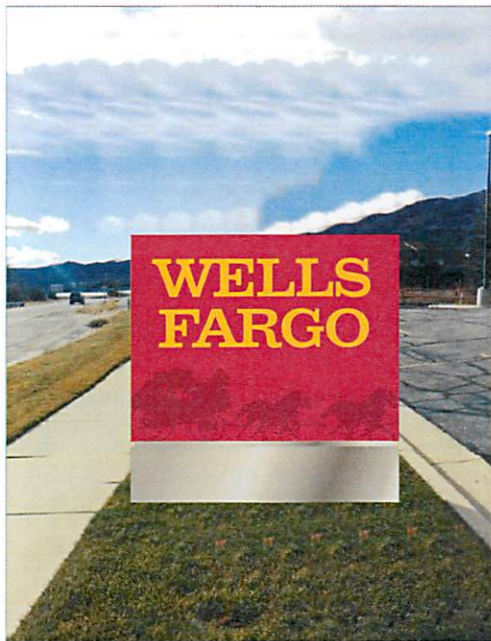

PROPOSED E01



PROPOSED NE02



Signtech™

4444 Federal Blvd. San Diego CA 92102
 Phone: (619) 527-6100 / Fax: (619) 527-6111
 www.signtechUSA.com



Wells Fargo
 # 104114
 Ogden Valley
 2487 N HWY 158
 Eden, UT 84310 USA

Initial Date: 12/16/15
 Salesperson: Art Navarro
 Coordinator: Julie L. Horton
 Designer: O Lemus
 Scale: As noted

CUSTOMER APPROVAL

Customer Signature _____ Date _____

COPY, COLORS & SIZES

Signtech does NOT provide primary electrical to sign location - **RESPONSIBILITY OF OTHERS!**

Customer Signature _____ Date _____

This design is the exclusive property of Signtech and cannot be reproduced in whole or in part, without their prior written approval.


Drawing Number: 16-00140

Project ID: WELLS FARGO_104114_1

E01

SIGNTYPE


M-34-L

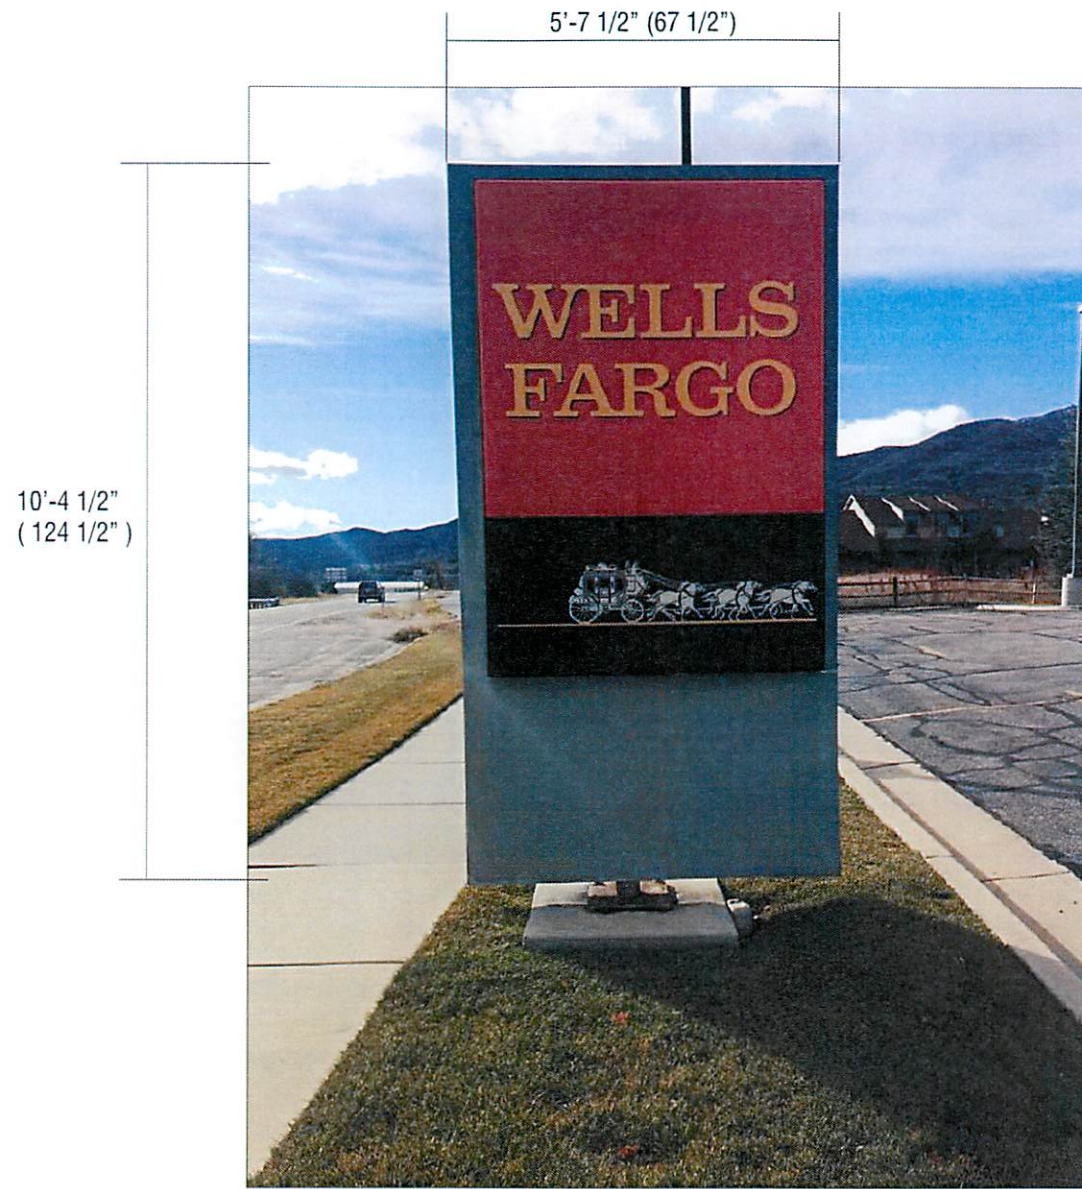

SIGN ELEVATION SCALE: 3/8" = 1'-0"

10'-4 1/2"
(124 1/2")

5'-7 1/2" (67 1/2")

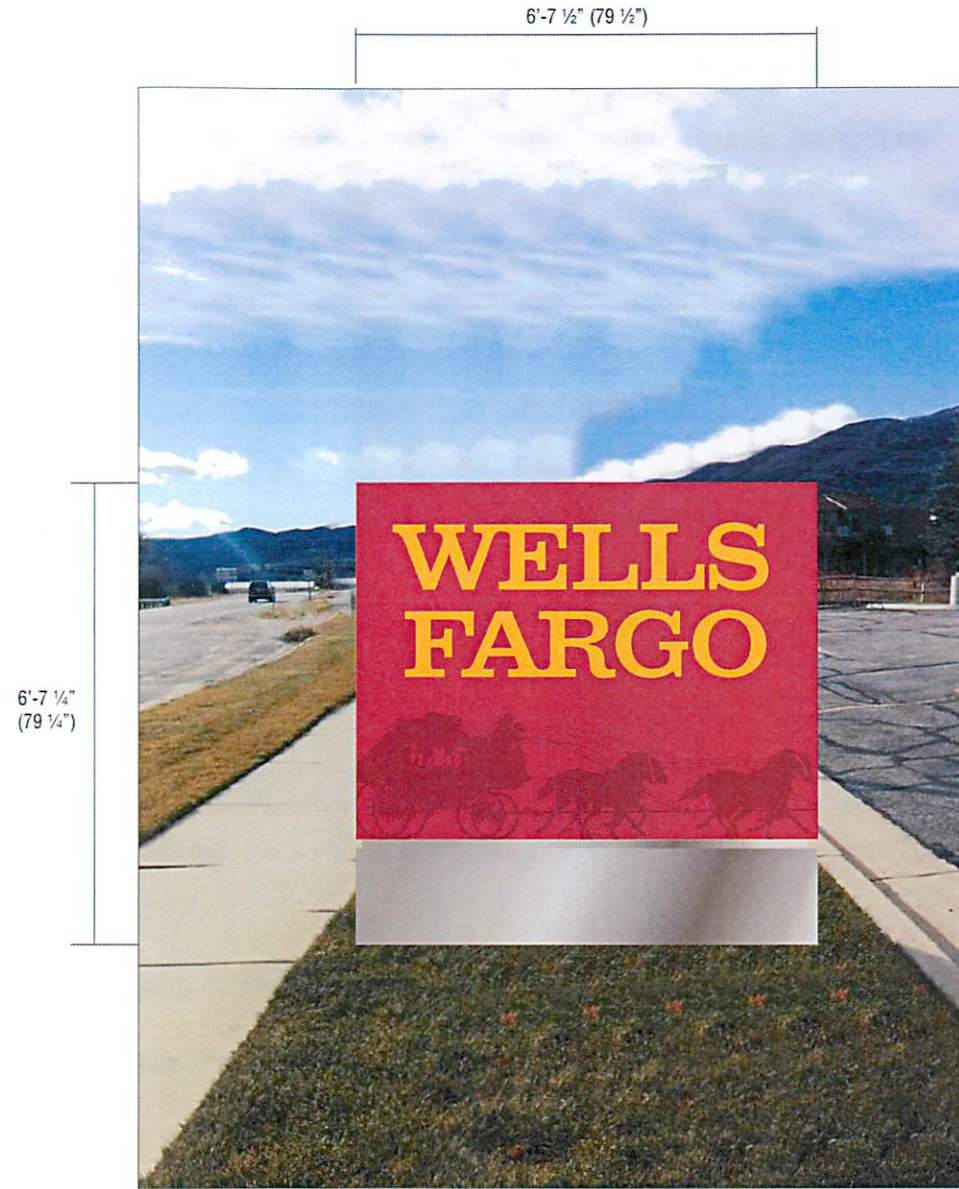

SIGN ELEVATION SCALE: 3/8" = 1'-0"


6'-7 1/4"
(79 1/4")

6'-7 1/2" (79 1/2")

E01 EXISTING MONUMENT



100 YARDS LOOKING TO SIGN

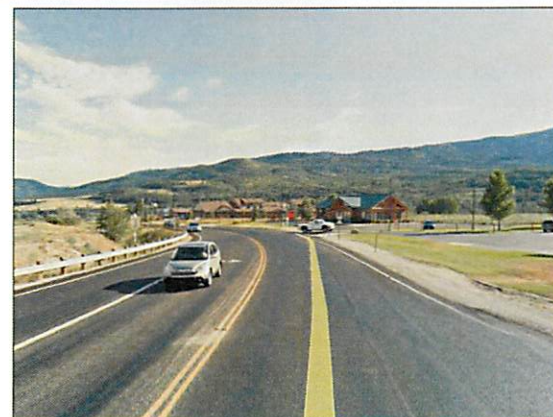

100 YARDS LOOKING TO SIGN

E01 PROPOSED M-34-L

CUSTOM COMMENTS:



Signtech™

4444 Federal Blvd. San Diego CA 92102
Phone: (619) 527-6100 / Fax: (619) 527-6111
www.signtechUSA.com



Wells Fargo
104114
Ogden Valley
2487 N HWY 158
Eden, UT 84310 USA

Initial Date: 12/16/15
Salesperson: Art Navarro
Coordinator: Julie L. Horton
Designer: O Lemus
Scale: As noted

CUSTOMER APPROVAL



Customer Signature _____ Date _____
COPY, COLORS & SIZES

Signtech does NOT provide primary electrical to sign location - RESPONSIBILITY OF OTHERS!

Customer Signature _____ Date _____

This design is the exclusive property of Signtech and cannot be reproduced in whole or in part, without their prior written approval.

Drawing Number: 16-00140
Project ID: WELLS FARGO_104114_1

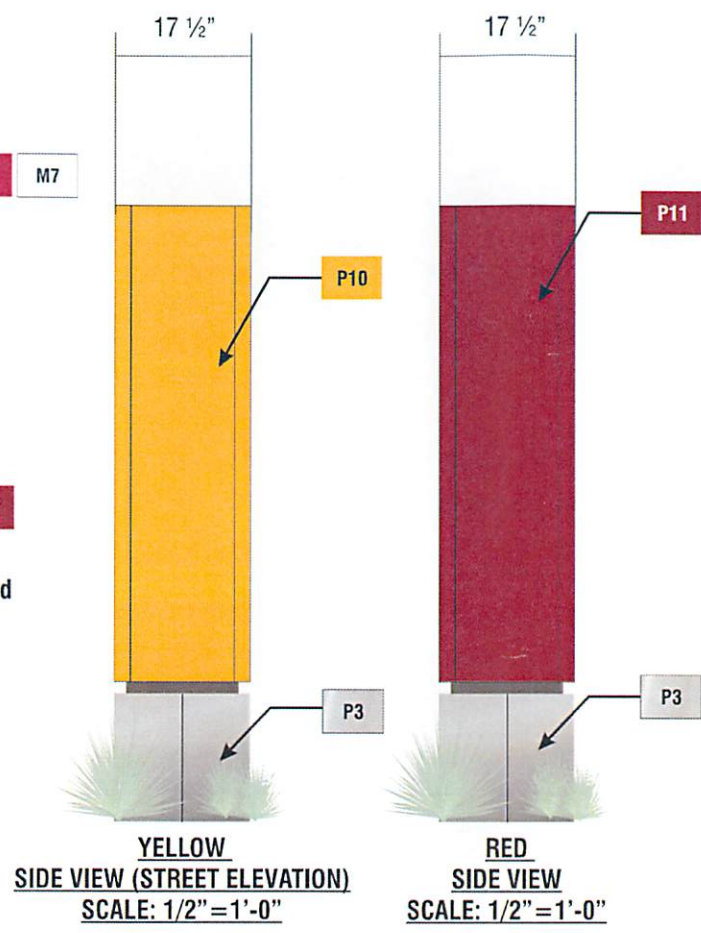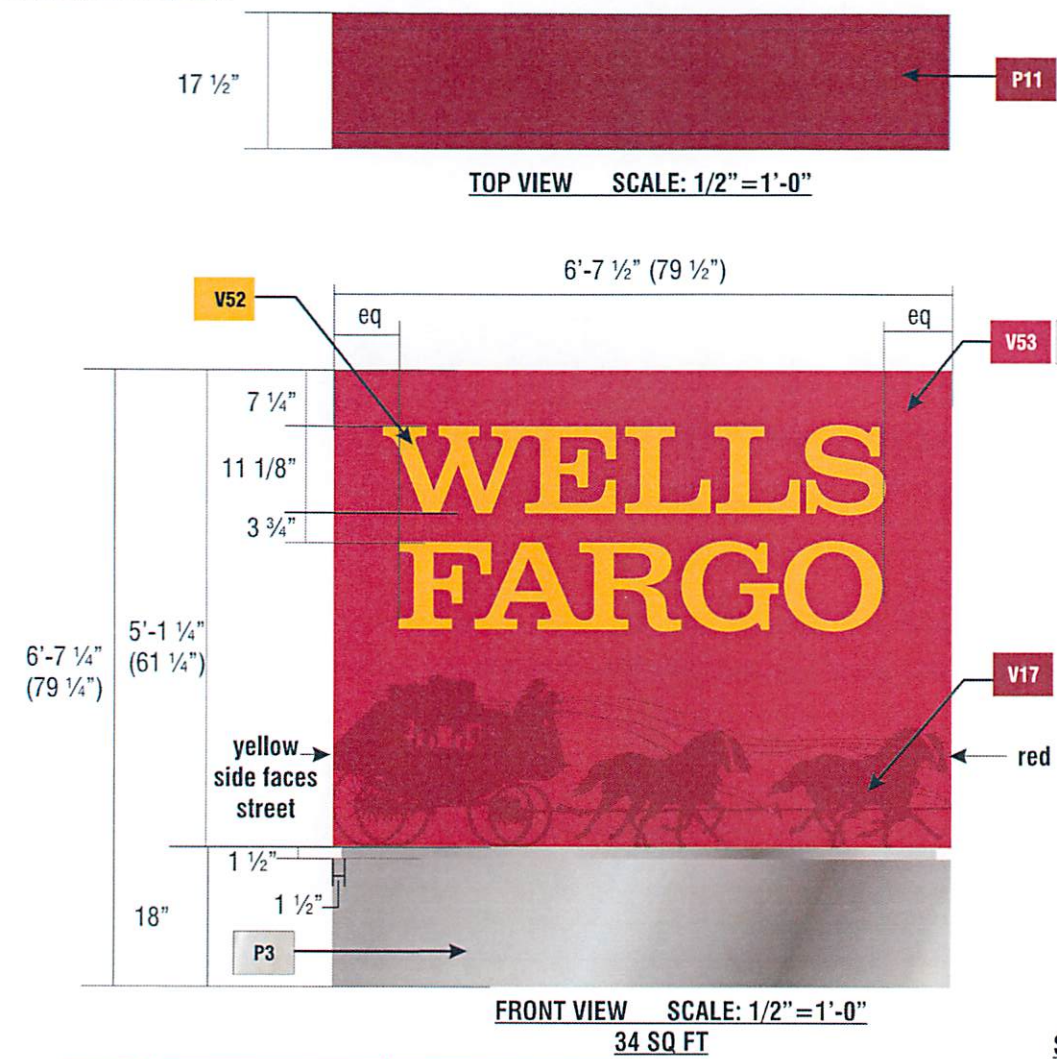

SPECIFICATIONS

- ① SIGNCOMP #2008 DOUBLE FACE HINGE BODY (TOP & BOTTOM)
- ② SIGNCOMP #2107 FLAT BLEED RETRO FRAME II (TOP & BOTTOM)
- ③ SIGNCOMP #2121 FLAT BLEED RETRO FRAME COVER (TOP & BOTTOM)
- ④ 2" X 2" X 3/16" THICK ALUMINUM ANGLE CORNER BODY
- ⑤ 2" X 2" X 1/8" THICK ALUMINUM ANGLE CORNER RETRO FRAME
- ⑥ 2" X 2" X 1/4" THICK STEEL ANGLE CORNER
- ⑦ SIGNCOMP #5357 FRAME BRACE
- ⑧ 1" X 1 1/2" X 1/8" THICK ALUMINUM RECTANGLE SUPPORT
- ⑨ 9 1/2" X 8 1/2" X 3/8" THICK STEEL SADDLE PLATE
- ⑩ 9 1/2" X 8 1/2" X 3/8" THICK STEEL SADDLE PLATE
- ⑪ SIGNCOMP#5990 #6 X 1/2" LENGTH COUNTERSUNK SCREW
- ⑫ SIGNCOMP#5178 #10 X 5/8" LENGTH HINGE CLOSURE SCREW
- ⑬ 1" X 1/8" THICK ALUMINUM FLAT BAR
- ⑭ 1/2-13 HEX NUT
- ⑮ 4" X 3/16" THICK STEEL SQUARE TUBE
- ⑯ 3/8-16 X 1" LENGTH STAINLESS STEEL HEX BOLT W/WASHER & NUT
- ⑰ 1/2-13 X 6" LENGTH HEX STEEL BOLT W/WASHER & NUT
- ⑱ 1/4-20 X 3/4" LENGTH HEX STEEL BOLT
- ⑲ SIGNCOMP#5360 TENSION CLIP - CLIP & MANDREL
- ⑳ HIGH OUTPUT GE TETRA POWER STRIPS 4100K GEDSH41-1
- ㉑ ALUMINUM POLE CLADDING WITH POWER SUPPLY ACCESS DOOR

E01 SIGNTYPE WF-M-34-L

MANUFACTURE AND INSTALL ONE (1) DOUBLE FACED INTERNALLY ILLUMINATED MONUMENT SIGN

VINYL

- V52 TRANSLUCENT YELLOW VINYL
3M ENVISION 3730-3790
- V53 TRANSLUCENT RED VINYL
3M ENVISION 3730-2222
- V17 OPAQUE DARK RED VINYL
3M SCOTCHCAL 7725-1802
- V18 CLEAR MATTE FILM
3M 3620


Custom Comments:

PAINT

- P3 LIGHT BRONZE WITH CLEARCOAT, SEMI GLOSS
MATTHEWS MP75296
- P10 YELLOW WITH CLEARCOAT, SEMI GLOSS
MATTHEWS MP66985
- P11 DARK RED WITH CLEARCOAT, SEMI GLOSS
MATTHEWS MP01126

MATERIALS

- M7 3M PANOGRAPHICS III, WHITE

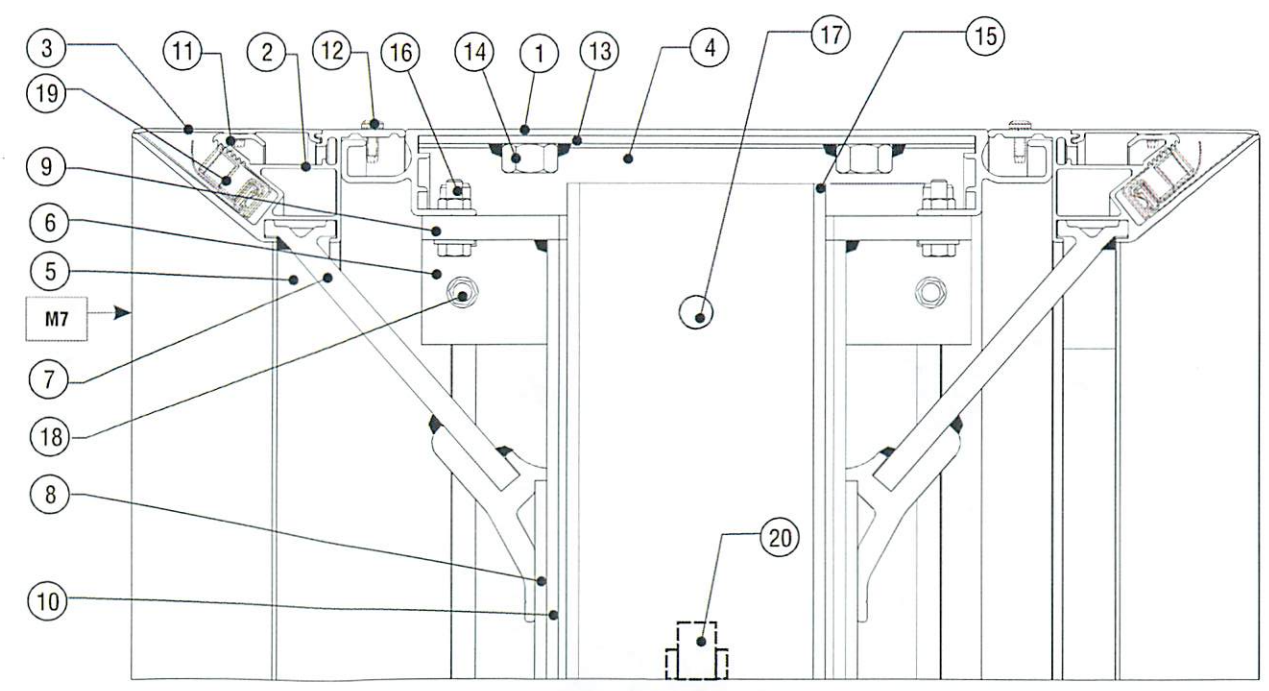

SECTION DETAIL

artwork file name: 13_WF_Cabinet.eps



Signtech™

4444 Federal Blvd. San Diego CA 92102
Phone: (619) 527-6100 / Fax: (619) 527-6111
www.signtechUSA.com



**Wells Fargo
104114**

Ogden Valley
2487 N HWY 158
Eden, UT 84310 USA

Initial Date: 12/16/15
Salesperson: Art Navarro
Coordinator: Julie L. Horton
Designer: O Lemus
Scale: As noted

CUSTOMER APPROVAL

Customer Signature _____ Date _____

COPY, COLORS & SIZES


Signtech does NOT provide primary electrical to sign location - **RESPONSIBILITY OF OTHERS!**

Customer Signature _____ Date _____


This design is the exclusive property of Signtech and cannot be reproduced in whole or in part, without their prior written approval.

Drawing Number: 16-00140

Project ID: WELLS FARGO_104114_1

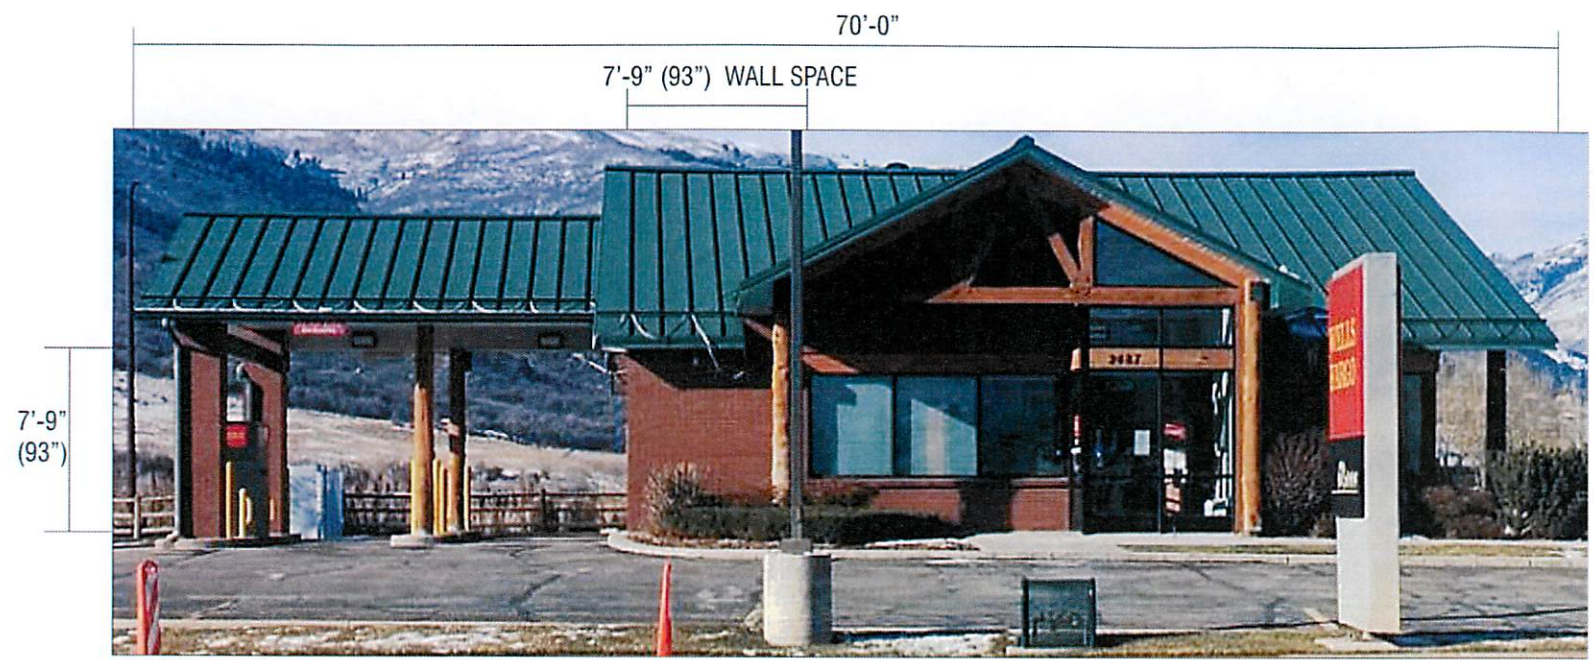

NE02 EXISTING NONE SIGN ELEVATION SCALE: 1/8"=1'-0"

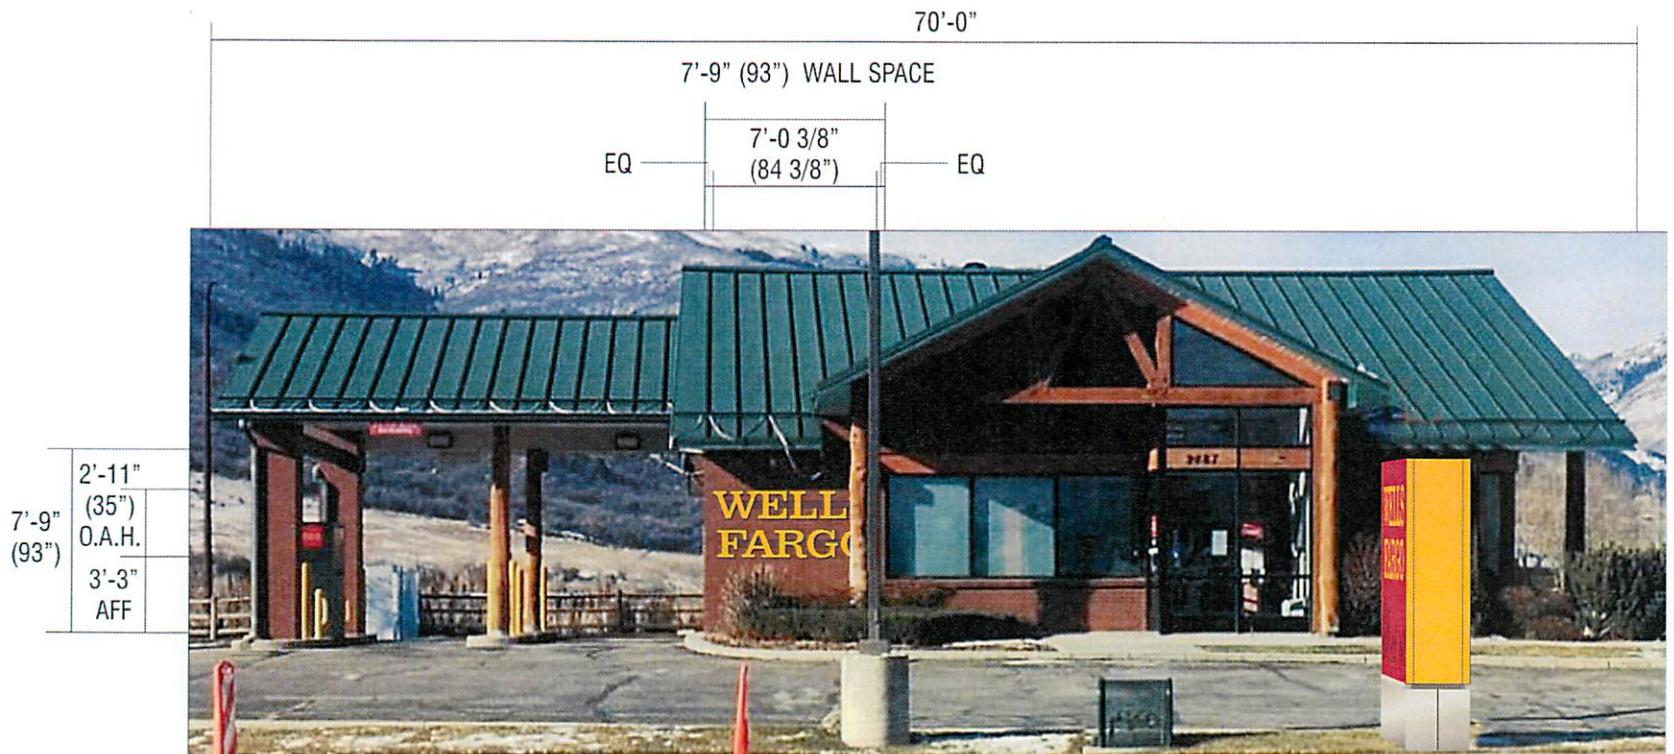

NE02 PROPOSED CHRWSL-12-ST SIGN ELEVATION SCALE: 1/8"=1'-0"

CUSTOM COMMENTS:
SLIMLINE RACEWAY SUGGESTED **NOTE: ELECTRICAL MAY BE REQUIRED**



PHOTO LOOKING AWAY FROM SIGN



Signtech™

4444 Federal Blvd. San Diego CA 92102
 Phone: (619) 527-6100 / Fax: (619) 527-6111
www.signtechUSA.com



Wells Fargo
104114
 Ogden Valley
 2487 N HWY 158
 Eden, UT 84310 USA

Initial Date: 12/16/15
 Salesperson: Art Navarro
 Coordinator: Julie L. Horton
 Designer: O Lemus
 Scale: As noted

CUSTOMER APPROVAL


Customer Signature _____ Date _____
COPY, COLORS & SIZES

Signtech does NOT provide primary electrical to sign location -
RESPONSIBILITY OF OTHERS!


Customer Signature _____ Date _____

This design is the exclusive property of Signtech and cannot be reproduced in whole or in part, without their prior written approval.

Drawing Number: 16-00140
 Project ID: WELLS FARGO_104114_1

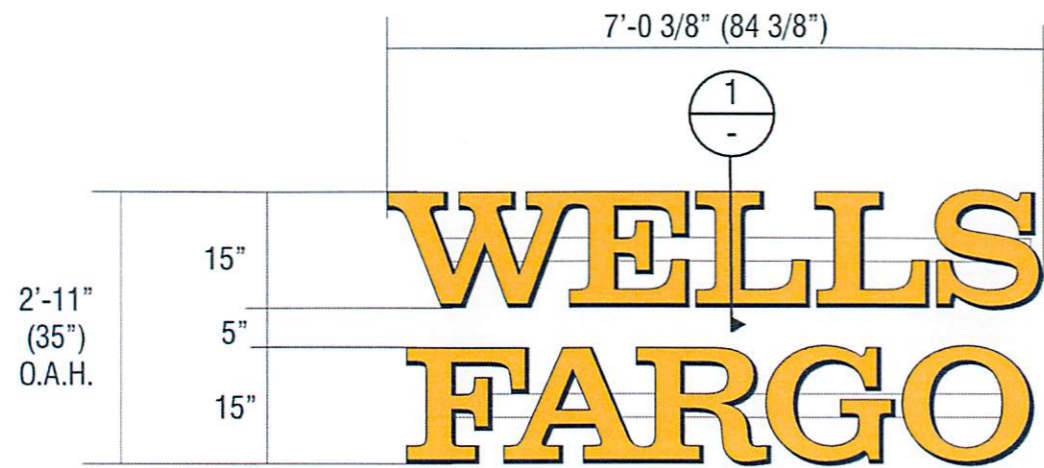


FRONT VIEW SCALE: 1/2" = 1'-0"
SQ FEET: 20.4

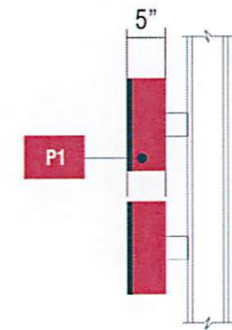

END VIEW
SCALE: 1/2" = 1'-0"

NE02 SIGNTYPE WF-CHRWSL-15-ST SLIMLINE RACEWAY

MANUFACTURE AND INSTALL ONE (1) SET(S) OF INTERNALLY ILLUMINATED CHANNEL LETTERS ON SLIMLINE RACEWAY

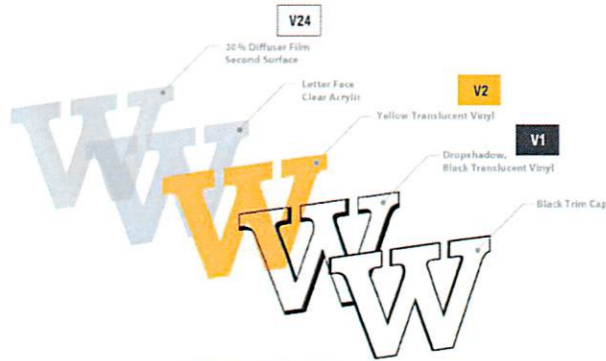

FACE DETAIL

VINYL

V1 BLACK VINYL - 3M #3630-22

V2 TRANSLUCENT YELLOW VINYL
3M SCOTCHCAL 3630-4039

V24 DIFFUSER FILM, WHITE
3M 3635-30


PAINT

P1 RED WITH CLEARCOAT, SEMI GLOSS
MATTHEWS MP65837

RACEWAY COLOR TBV

SPECIFICATIONS

- ① 5" X .040" THICK ALUMINUM RETURNS
- ② 3/4" JEWELITE BLACK TRIMCAP
- ③ .063" ALUMINUM BACK - WHITE
- ④ GE TETRA MINIMAX WARM WHITE 4100K (GEMM41-1)
- ⑤ EMT
- ⑥ 3/8" HARDWARE
- ⑦ .177" THICK CLEAR ACRYLIC FACE
- ⑧ 1/4" Ø WEEP HOLES/ LIGHT BAFFLE
- ⑨ SLIMLINE RACEWAY
- ⑩ LED POWER SUPPLY
- ⑪ JBOX
- ⑫ 1/2" CONDUIT
- ⑬ DISCONNECT SWITCH
- ⑭ FASCIA MATERIAL - BRICKS

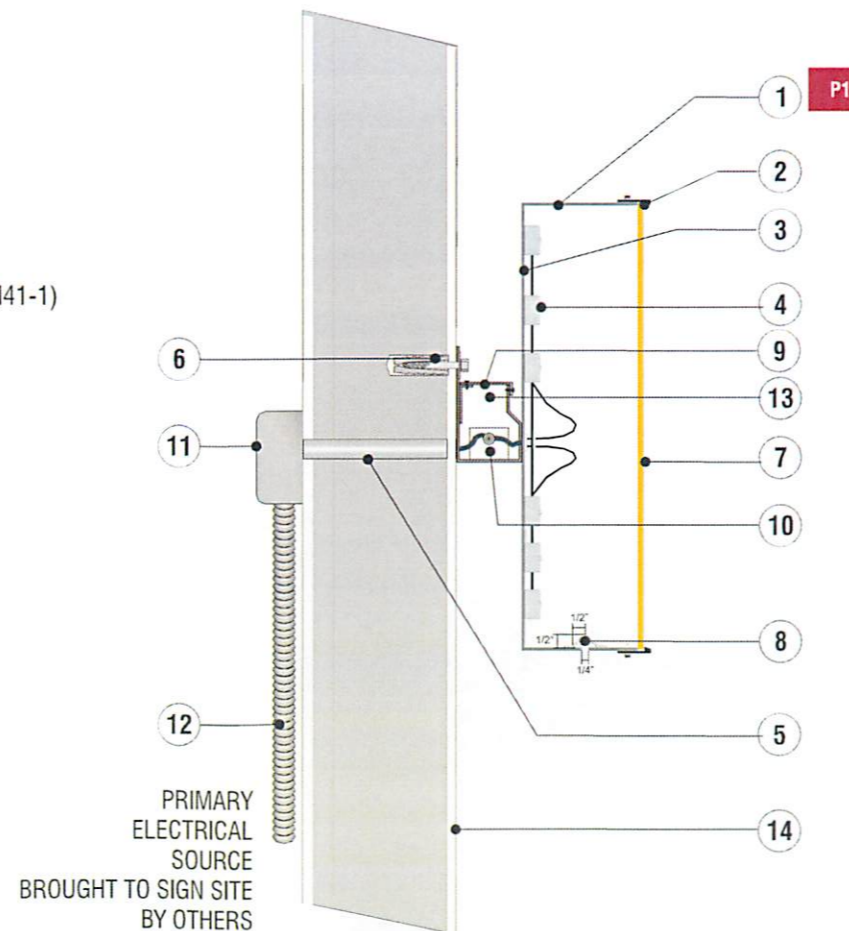

SECTION DETAIL

artwork file name: 13_WF_STA_10_12_LETTERS_13Feb15.eps



Signtech™

4444 Federal Blvd. San Diego CA 92102
Phone: (619) 527-6100 / Fax: (619) 527-6111
www.signtechUSA.com



Wells Fargo
104114

Ogden Valley
2487 N HWY 158
Eden, UT 84310 USA

Initial Date: 12/16/15
Salesperson: Art Navarro
Coordinator: Julie L. Horton
Designer: O Lemus
Scale: As noted

CUSTOMER APPROVAL

Customer Signature _____ Date _____

COPY, COLORS & SIZES

Signtech does NOT provide primary electrical to sign location -
RESPONSIBILITY OF OTHERS!

Customer Signature _____ Date _____

This design is the exclusive property of Signtech and cannot be reproduced in whole or in part, without their prior written approval.


Drawing Number: 16-00140

Project ID: WELLS FARGO_104114_1



SIGN ELEVATION SCALE: 3/4" = 1'-0"

E03	EXISTING	DIRECTIONAL SIGN
-----	----------	------------------

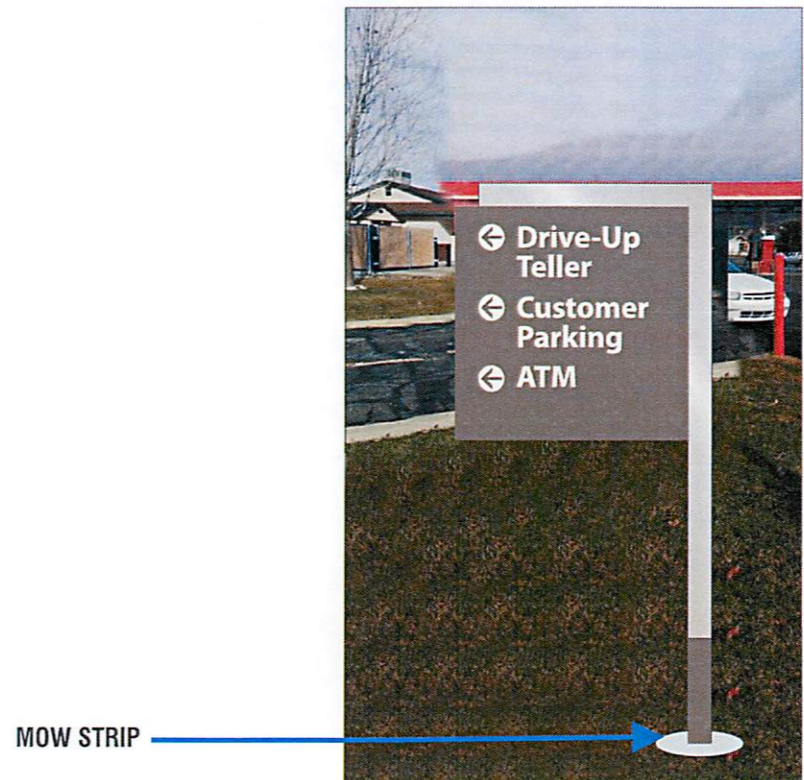

SIGN ELEVATION SCALE: 3/4" = 1'-0"

E03	PROPOSED	DS-20-48
-----	----------	----------

CUSTOM COMMENTS:



Signtech™

4444 Federal Blvd. San Diego CA 92102
 Phone: (619) 527-6100 / Fax: (619) 527-6111
 www.signtechUSA.com



Wells Fargo
 # 104114
 Ogden Valley
 2487 N HWY 158
 Eden, UT 84310 USA

Initial Date: 12/16/15
 Salesperson: Art Navarro
 Coordinator: Julie L. Horton
 Designer: O Lemus
 Scale: As noted

CUSTOMER APPROVAL


Customer Signature _____ Date _____
COPY, COLORS & SIZES

Signtech does NOT provide primary electrical to sign location - **RESPONSIBILITY OF OTHERS!**


Customer Signature _____ Date _____

This design is the exclusive property of Signtech and cannot be reproduced in whole or in part, without their prior written approval.

Drawing Number: 16-00140
 Project ID: WELLS FARGO_104114_1

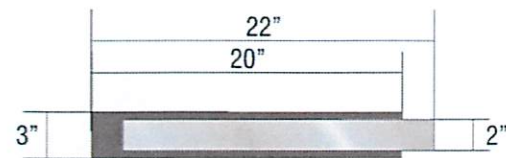

TOP VIEW SCALE: 1"=1'-0"

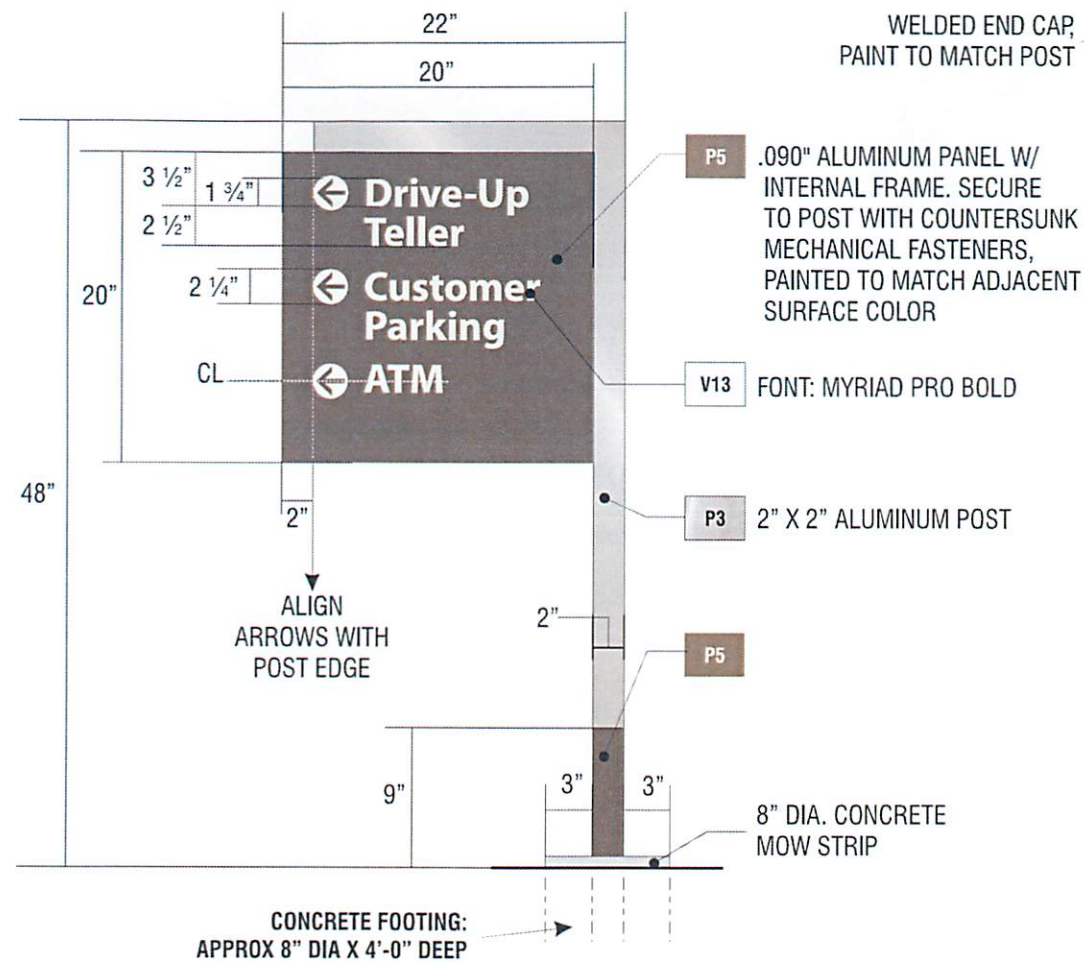


FRONT VIEW SCALE: 1"=1'-0"



STREET SIDE END VIEW SCALE: 1"=1'-0"

NON-STREET SIDE END VIEW SCALE: 1"=1'-0"

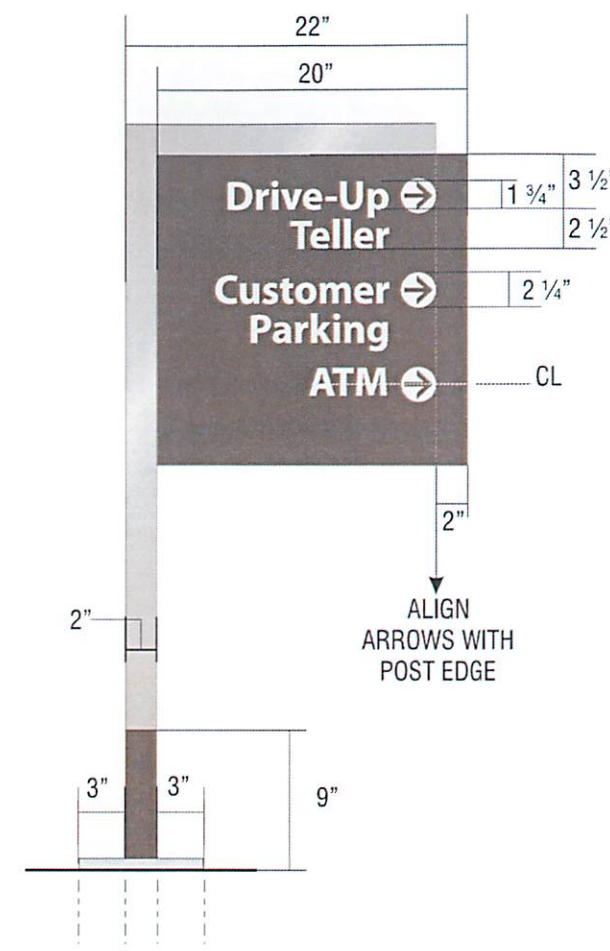

BACK VIEW SCALE: 1"=1'-0"

E03

SIGNTYPE WF-DS-20-48 MANUFACTURE AND INSTALL ONE (1) NON-ILLUMINATED INFORMATIONAL SIGN - POLE MOUNTED

PAINT

- P3 LIGHT BRONZE WITH CLEARCOAT, SEMI GLOSS MATTHEWS MP75296
- P5 WARM GRAY WITH CLEARCOAT, SEMI GLOSS MATTHEWS MP20148

VINYL

- V13 WHITE, OPAQUE, GRAY ADHESIVE 3M CONTROLTAC 180-10

NOTES

- 1) ALL WELDS TO BE GROUND SMOOTH PRIOR TO PAINTING.
- 2) ALL SURFACES TO BE FREE OF VISIBLE SEAMS.
- 3) FOOTINGS TO BE ENGINEERED BASED ON EXISTING CONDITIONS, LOCAL WINDLOADS, AND WEATHER CONDITIONS.



Signtech™

4444 Federal Blvd. San Diego CA 92102
Phone: (619) 527-6100 / Fax: (619) 527-6111
www.signtechUSA.com



**Wells Fargo
104114**

Ogden Valley
2487 N HWY 158
Eden, UT 84310 USA

Initial Date: 12/16/15
Salesperson: Art Navarro
Coordinator: Julie L. Horton
Designer: O Lemus
Scale: As noted

CUSTOMER APPROVAL

Customer Signature _____ Date _____
COPY, COLORS & SIZES

Signtech does NOT provide primary electrical to sign location - **RESPONSIBILITY OF OTHERS!**

Customer Signature _____ Date _____


This design is the exclusive property of Signtech and cannot be reproduced in whole or in part, without their prior written approval.

Drawing Number: 16-00140
Project ID: WELLS FARGO_104114_1



SIGN ELEVATION **SCALE: 3/4" = 1'-0"**

E04 **EXISTING** **INFORMATIONAL SIGN**

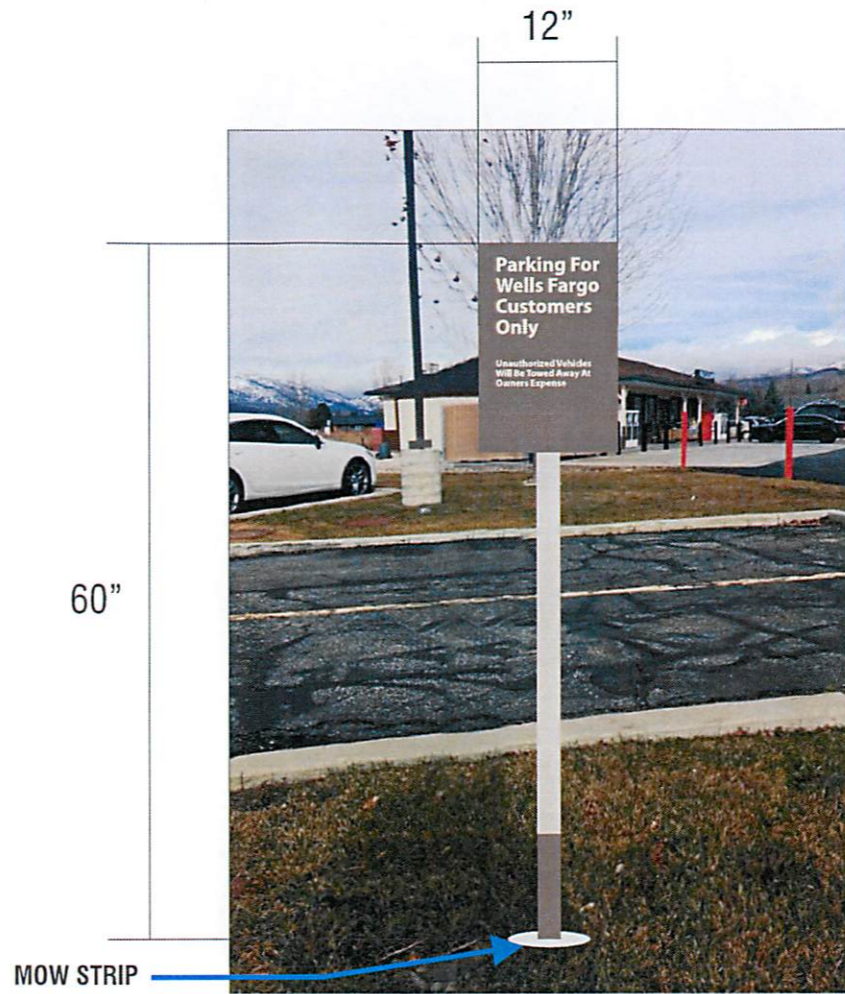

SIGN ELEVATION **SCALE: 3/4" = 1'-0"**

E04 **PROPOSED** **IS-18-60**

CUSTOM COMMENTS:



Signtech™

4444 Federal Blvd. San Diego CA 92102
Phone: (619) 527-6100 / Fax: (619) 527-6111
www.signtechUSA.com



Wells Fargo
104114
Ogden Valley
2487 N HWY 158
Eden, UT 84310 USA

Initial Date: 12/16/15
Salesperson: Art Navarro
Coordinator: Julie L. Horton
Designer: O Lemus
Scale: As noted

CUSTOMER APPROVAL

Customer Signature _____ Date _____
COPY, COLORS & SIZES

Signtech does NOT provide primary electrical to sign location - **RESPONSIBILITY OF OTHERS!**

Customer Signature _____ Date _____


This design is the exclusive property of Signtech and cannot be reproduced in whole or in part, without their prior written approval.

Drawing Number: 16-00140
Project ID: WELLS FARGO_104114_1



SIGN ELEVATION **SCALE: 3/4" = 1'-0"**

E05	EXISTING	INFORMATIONAL SIGN
------------	-----------------	---------------------------

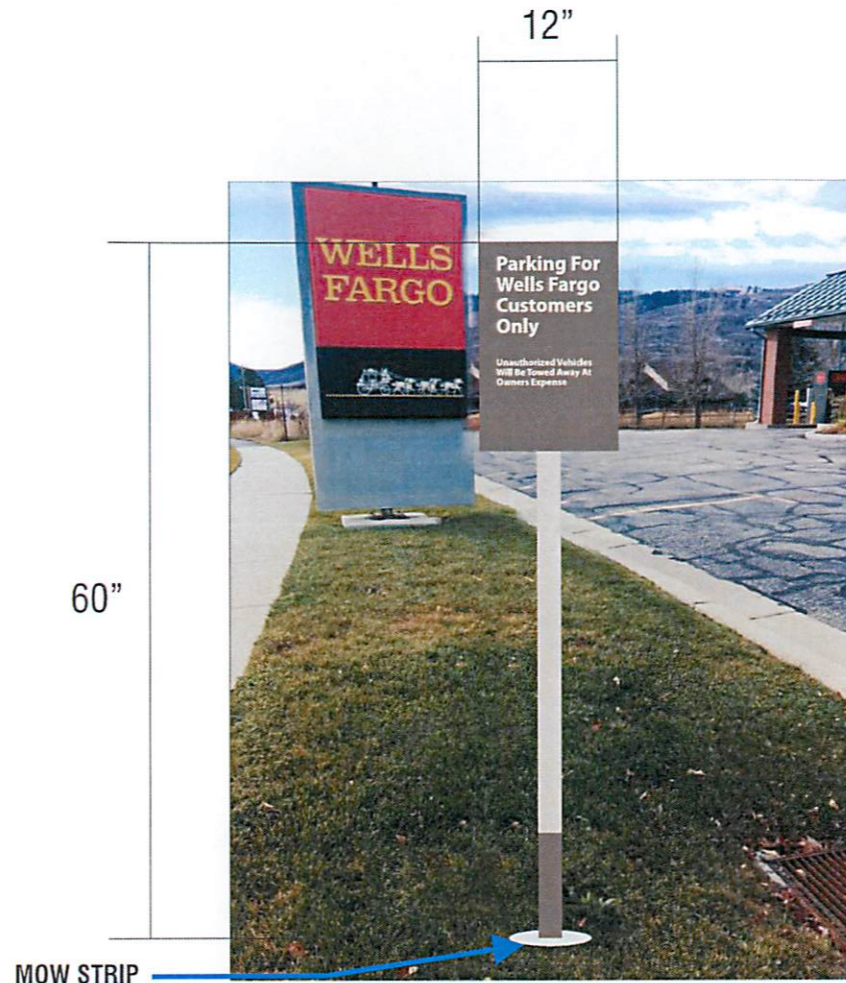

SIGN ELEVATION **SCALE: 3/4" = 1'-0"**

E05	PROPOSED	IS-18-60
------------	-----------------	-----------------

CUSTOM COMMENTS:



Signtech™

4444 Federal Blvd. San Diego CA 92102
 Phone: (619) 527-6100 / Fax: (619) 527-6111
 www.signtechUSA.com



Wells Fargo
104114
 Ogden Valley
 2487 N HWY 158
 Eden, UT 84310 USA

Initial Date: 12/16/15
 Salesperson: Art Navarro
 Coordinator: Julie L. Horton
 Designer: O Lemus
 Scale: As noted

CUSTOMER APPROVAL







Customer Signature _____ Date _____
COPY, COLORS & SIZES

Signtech does NOT provide primary electrical to sign location - **RESPONSIBILITY OF OTHERS!**

Customer Signature _____ Date _____

This design is the exclusive property of Signtech and cannot be reproduced in whole or in part, without their prior written approval.

Drawing Number: 16-00140
 Project ID: WELLS FARGO_104114_1

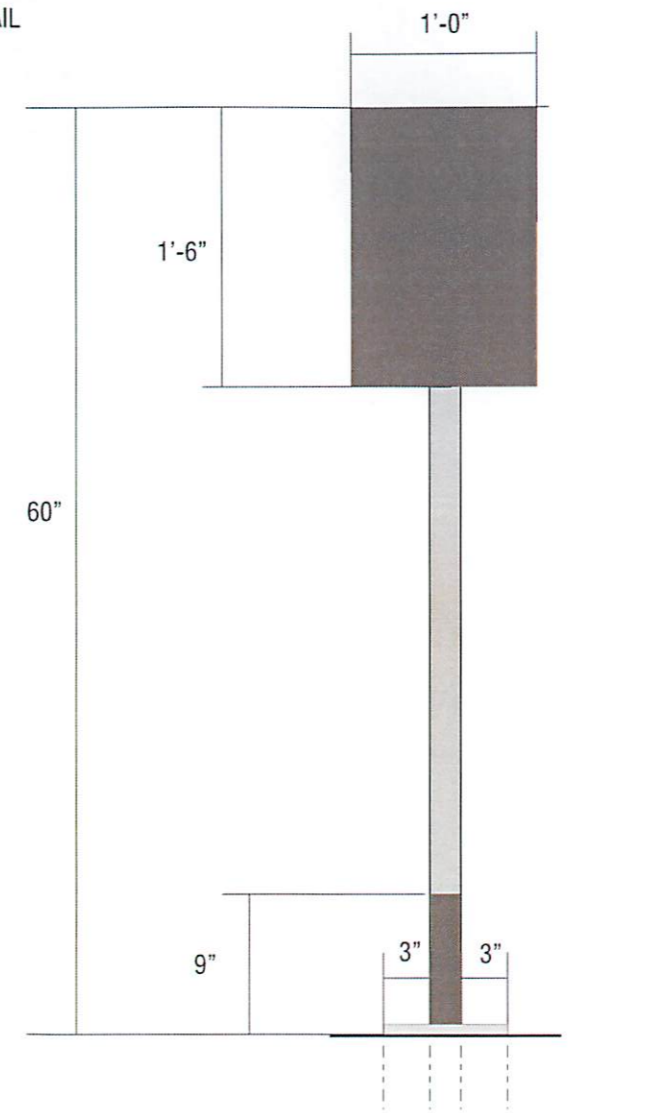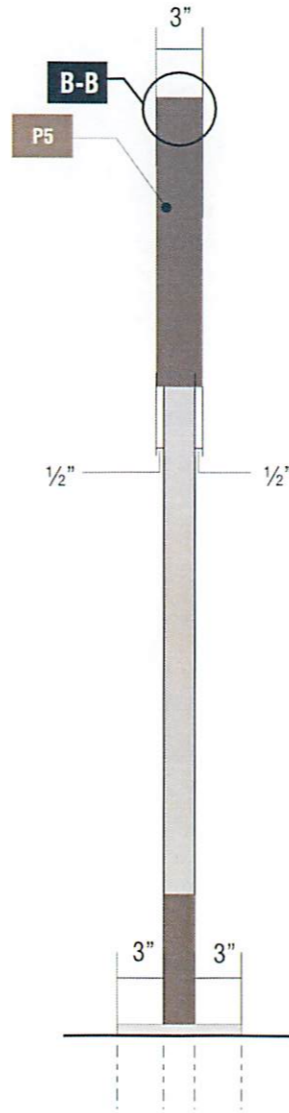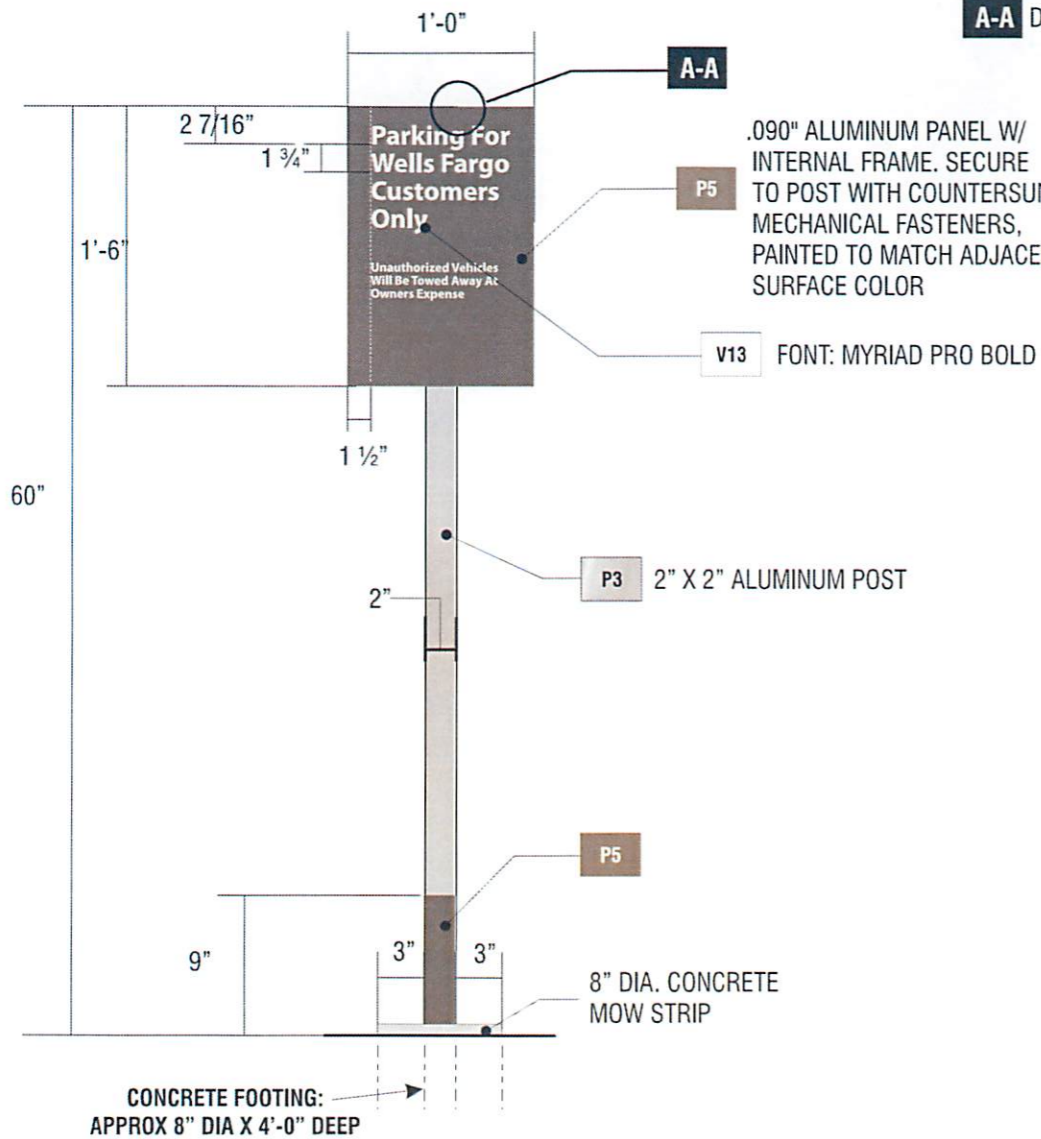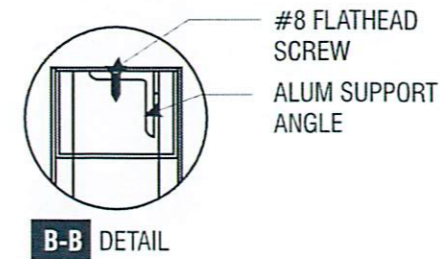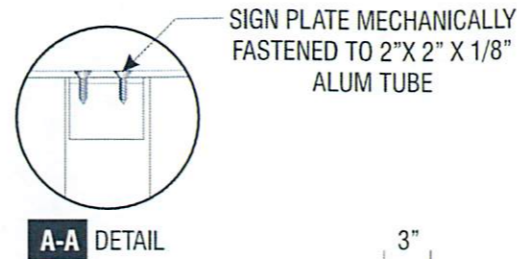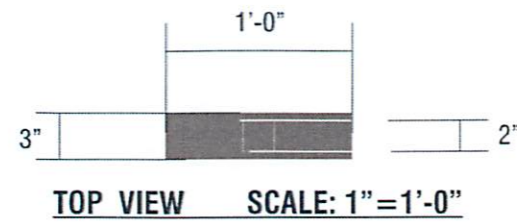

E04 E05

SIGTYPE WF-IS-18-60 MANUFACTURE AND INSTALL TWO (2) NON-ILLUMINATED INFORMATIONAL SIGN(S) - POLE MOUNTED

PAINT

- P3** LIGHT BRONZE WITH CLEARCOAT, SEMI GLOSS MATTHEWS MP75296
- P5** WARM GRAY WITH CLEARCOAT, SEMI GLOSS MATTHEWS MP20148

VINYL

- V13** WHITE, OPAQUE, GRAY ADHESIVE 3M CONTROLTAC 180-10

NOTES

- 1) ALL WELDS TO BE GROUND SMOOTH PRIOR TO PAINTING.
- 2) ALL SURFACES TO BE FREE OF VISIBLE SEAMS.
- 3) FOOTINGS TO BE ENGINEERED BASED ON EXISTING CONDITIONS, LOCAL WINDLOADS, AND WEATHER CONDITIONS.



Signtech™

4444 Federal Blvd. San Diego CA 92102
Phone: (619) 527-6100 / Fax: (619) 527-6111
www.signtechUSA.com



**Wells Fargo
104114**

Ogden Valley
2487 N HWY 158
Eden, UT 84310 USA

Initial Date: 12/16/15
Salesperson: Art Navarro
Coordinator: Julie L. Horton
Designer: O Lemus
Scale: As noted

CUSTOMER APPROVAL

Customer Signature _____ Date _____
COPY, COLORS & SIZES


Signtech does NOT provide primary electrical to sign location - **RESPONSIBILITY OF OTHERS!**

Customer Signature _____ Date _____

This design is the exclusive property of Signtech and cannot be reproduced in whole or in part, without their prior written approval.

Drawing Number: 16-00140
Project ID: WELLS FARGO_104114_1

E06 **NE07** **SIGNTYPE** **DRIVE THRU CLEARANCE** **QTY. 2**

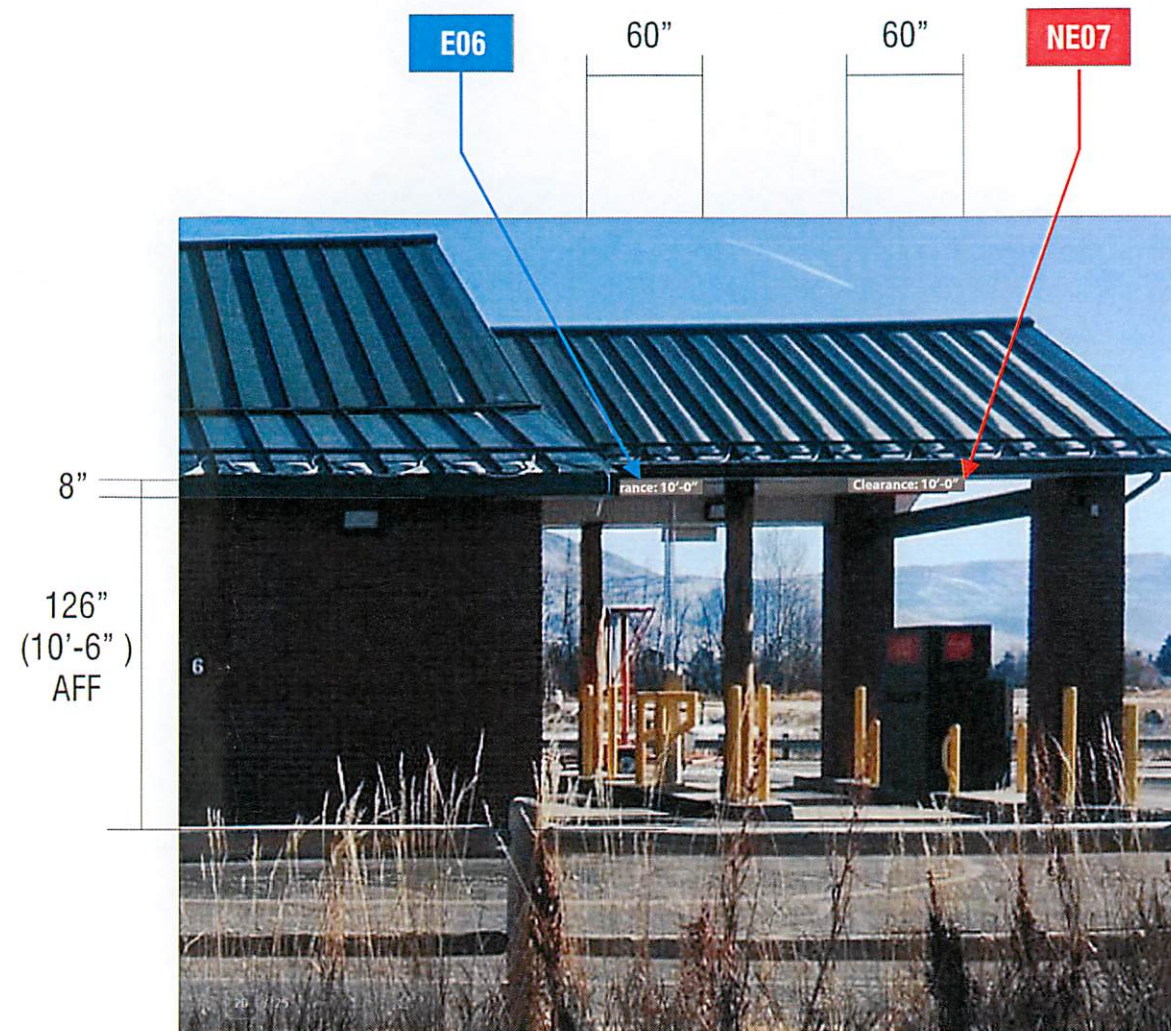

SIGN ELEVATION **SCALE: 1/8" = 1'-0"**

E06	EXISTING	CLEARANCE SIGN
NE07	EXISTING	NONE

SIGN ELEVATION **SCALE: 1/8" = 1'-0"**

E06	PROPOSED	DRIVE THRU CLEARANCE
NE08	PROPOSED	DRIVE THRU CLEARANCE

CUSTOM COMMENTS:



Signtech™

4444 Federal Blvd. San Diego CA 92102
 Phone: (619) 527-6100 / Fax: (619) 527-6111
 www.signtechUSA.com



Wells Fargo
104114
 Ogden Valley
 2487 N HWY 158
 Eden, UT 84310 USA

Initial Date: 12/16/15
 Salesperson: Art Navarro
 Coordinator: Julie L. Horton
 Designer: O Lemus
 Scale: As noted

CUSTOMER APPROVAL

Customer Signature _____ Date _____


COPY, COLORS & SIZES

Signtech does NOT provide primary electrical to sign location - **RESPONSIBILITY OF OTHERS!**

Customer Signature _____ Date _____

This design is the exclusive property of Signtech and cannot be reproduced in whole or in part, without their prior written approval.

Drawing Number: 16-00140
 Project ID: WELLS FARGO_104114_1

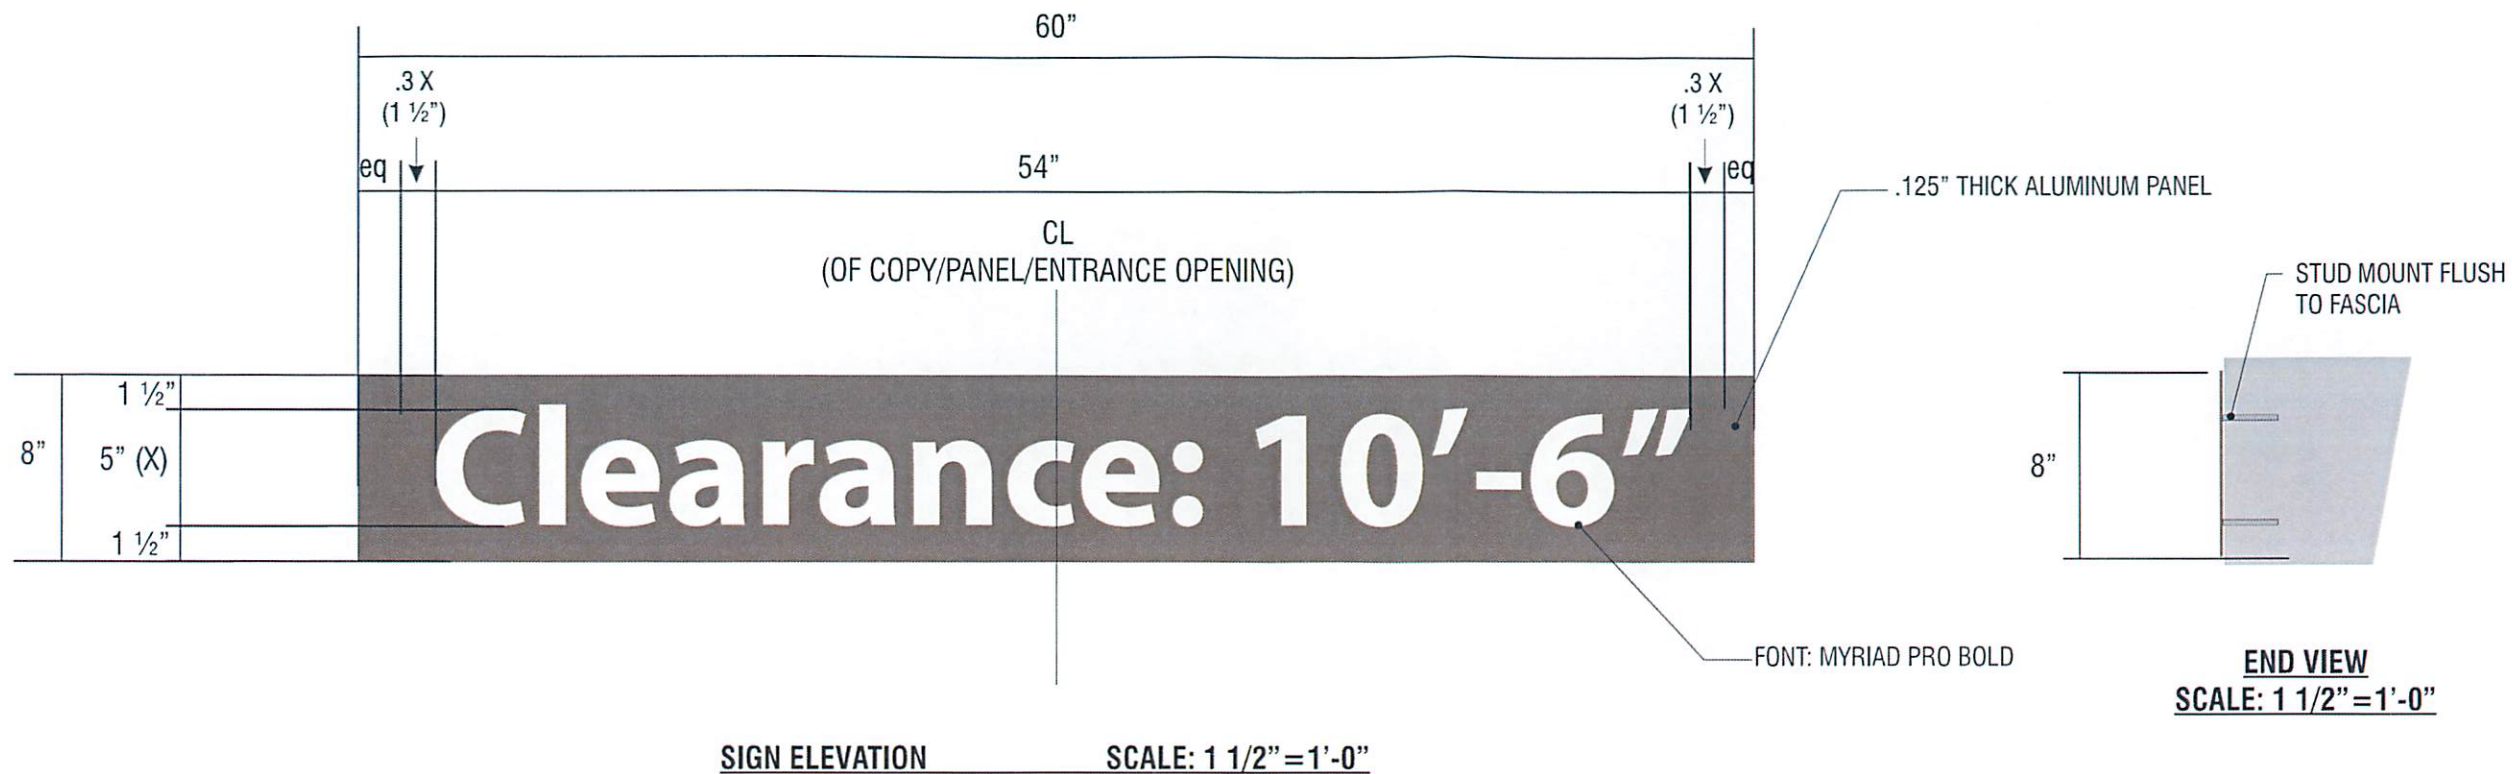

E06 NE07

SIGNTYPE DRIVE THRU CLEARANCE SIGN

MANUFACTURE AND INSTALL TWO (2) NON-ILLUMINATED CLEARANCE SIGNS

VINYL

V13 WHITE, OPAQUE, GRAY ADHESIVE
3M CONTROLTAC 180-10

PAINT

P5 WARM GRAY WITH CLEARCOAT, SEMI GLOSS
MATTHEWS MP20148



Signtech™

4444 Federal Blvd. San Diego CA 92102
Phone: (619) 527-6100 / Fax: (619) 527-6111
www.signtechUSA.com



**Wells Fargo
104114**

Ogden Valley
2487 N HWY 158
Eden, UT 84310 USA

Initial Date: 12/16/15
Salesperson: Art Navarro
Coordinator: Julie L. Horton
Designer: O Lemus
Scale: As noted

CUSTOMER APPROVAL

Customer Signature _____ Date _____

COPY, COLORS & SIZES

Signtech does NOT provide primary
electrical to sign location -
RESPONSIBILITY OF OTHERS!

Customer Signature _____ Date _____

This design is the exclusive property of Signtech
and cannot be reproduced in whole or in part,
without their prior written approval.


Drawing Number: 16-00140

Project ID: WELLS FARGO_104114_1

E08


SIGNTYPE

DOT DO NOT ENTER

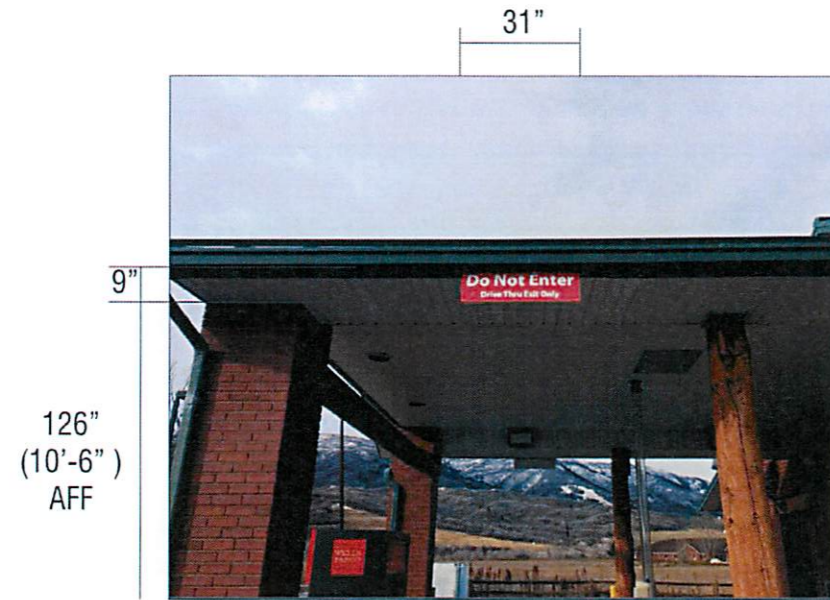

SIGN ELEVATION SCALE: 1/4" = 1'-0"

E08	EXISTING	DO NOT ENTER SIGN
-----	----------	-------------------

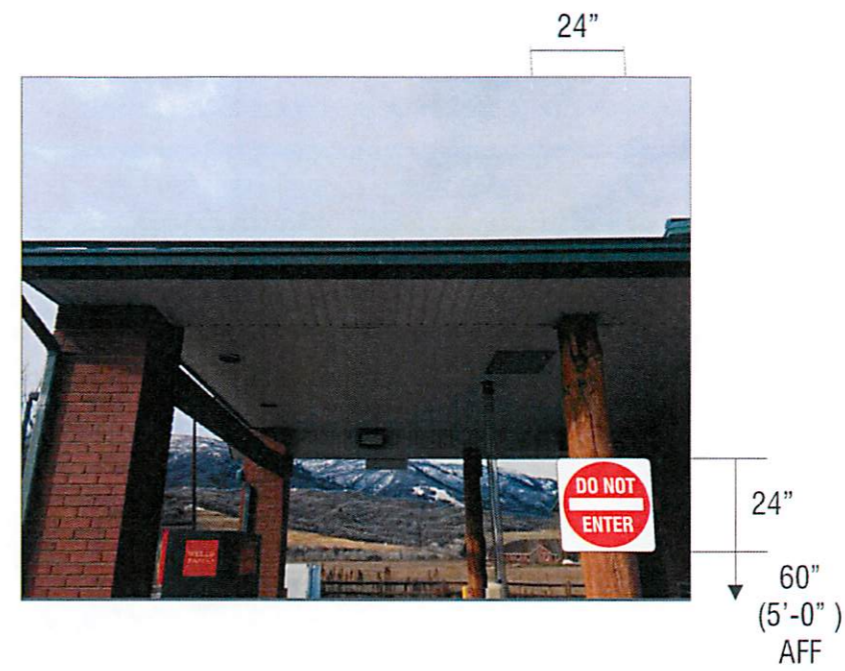

SIGN ELEVATION SCALE: 1/2" = 1'-0"

E08	PROPOSED	DOT DO NOT ENTER
-----	----------	------------------

CUSTOM COMMENTS:



Signtech™

4444 Federal Blvd. San Diego CA 92102
 Phone: (619) 527-6100 / Fax: (619) 527-6111
 www.signtechUSA.com



Wells Fargo
104114
 Ogden Valley
 2487 N HWY 158
 Eden, UT 84310 USA

Initial Date: 12/16/15
 Salesperson: Art Navarro
 Coordinator: Julie L. Horton
 Designer: O Lemus
 Scale: As noted

CUSTOMER APPROVAL


Customer Signature _____ Date _____
COPY, COLORS & SIZES

Signtech does NOT provide primary
 electrical to sign location -
RESPONSIBILITY OF OTHERS!

Customer Signature _____ Date _____

This design is the exclusive property of Signtech
 and cannot be reproduced in whole or in part,
 without their prior written approval.

Drawing Number: 16-00140
 Project ID: WELLS FARGO_104114_1

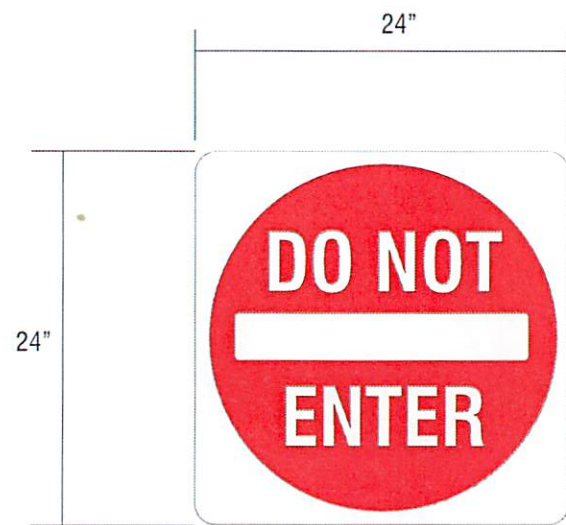

SCALE: 1"=1'-0"

E08

SIGNTYPE DOT APPROVED "DO NOT ENTER SIGN"

MANUFACTURE AND INSTALL ONE (1) NON-ILLUMINATED DOT SIGN

SIGN CONSTRUCTION:

- THESE SIGNS ARE MANUFACTURED WITH RUST FREE ALUMINUM LAMINATED WITH ENGINEERING GRADE REFLECTIVE (TYPE I).
- GRAPHICS ARE PRINTED WITH TRANSLUCENT INKS OR APPLIED VINYL GRAPHICS, OPAQUE AND TRANSLUCENT FILM.

STUD MOUNT FLUSH TO WALL AS SHOWN ABOVE



Signtech™

4444 Federal Blvd. San Diego CA 92102
 Phone: (619) 527-6100 / Fax: (619) 527-6111
 www.signtechUSA.com



Wells Fargo
104114

Ogden Valley
 2487 N HWY 158
 Eden, UT 84310 USA

Initial Date: 12/16/15
 Salesperson: Art Navarro
 Coordinator: Julie L. Horton
 Designer: O Lemus
 Scale: As noted

CUSTOMER APPROVAL

Customer Signature _____ Date _____

COPY, COLORS & SIZES

Signtech does NOT provide primary
 electrical to sign location -
RESPONSIBILITY OF OTHERS!

Customer Signature _____ Date _____

This design is the exclusive property of Signtech
 and cannot be reproduced in whole or in part,
 without their prior written approval.

Drawing Number: 16-00140

Project ID: WELLS FARGO_104114_1

RESTORATION AREA

31 1/4"

39 1/4"



SIGN ELEVATION

SCALE: 1"=1'-0"

REMOVE ONLY

CUSTOM COMMENTS:
RESTORATION AREA = 12 SQFT PAINTED TO MATCH
ADD PAINT COLOR HERE



Signtech™

4444 Federal Blvd. San Diego CA 92102
 Phone: (619) 527-6100 / Fax: (619) 527-6111
 www.signtechUSA.com



Wells Fargo
104114

Ogden Valley
 2487 N HWY 158
 Eden, UT 84310 USA

Initial Date: 12/16/15
 Salesperson: Art Navarro
 Coordinator: Julie L. Horton
 Designer: O Lemus
 Scale: As noted

CUSTOMER APPROVAL

Customer Signature _____ Date _____
COPY, COLORS & SIZES

Signtech does NOT provide primary electrical to sign location - **RESPONSIBILITY OF OTHERS!**

Customer Signature _____ Date _____

This design is the exclusive property of Signtech and cannot be reproduced in whole or in part, without their prior written approval.

Drawing Number: 16-00140

Project ID: WELLS FARGO_104114_1



SIGN ELEVATION

SCALE: 1/4" = 1'-0"

E10	EXISTING	HANDICAP SIGN
-----	----------	---------------



SIGN ELEVATION

SCALE: 1/4" = 1'-0"

E10	PROPOSED	ADA HANDICAP / VAN ACCESSIBLE
-----	----------	-------------------------------

CUSTOM COMMENTS:



Signtech™

4444 Federal Blvd. San Diego CA 92102
 Phone: (619) 527-6100 / Fax: (619) 527-6111
 www.signtechUSA.com



Wells Fargo
 # 104114
 Ogden Valley
 2487 N HWY 158
 Eden, UT 84310 USA

Initial Date: 12/16/15
 Salesperson: Art Navarro
 Coordinator: Julie L. Horton
 Designer: O Lemus
 Scale: As noted

CUSTOMER APPROVAL


Customer Signature _____ Date _____
COPY, COLORS & SIZES

Signtech does NOT provide primary electrical to sign location - **RESPONSIBILITY OF OTHERS!**

Customer Signature _____ Date _____

This design is the exclusive property of Signtech and cannot be reproduced in whole or in part, without their prior written approval.

Drawing Number: 16-00140
 Project ID: WELLS FARGO_104114_1

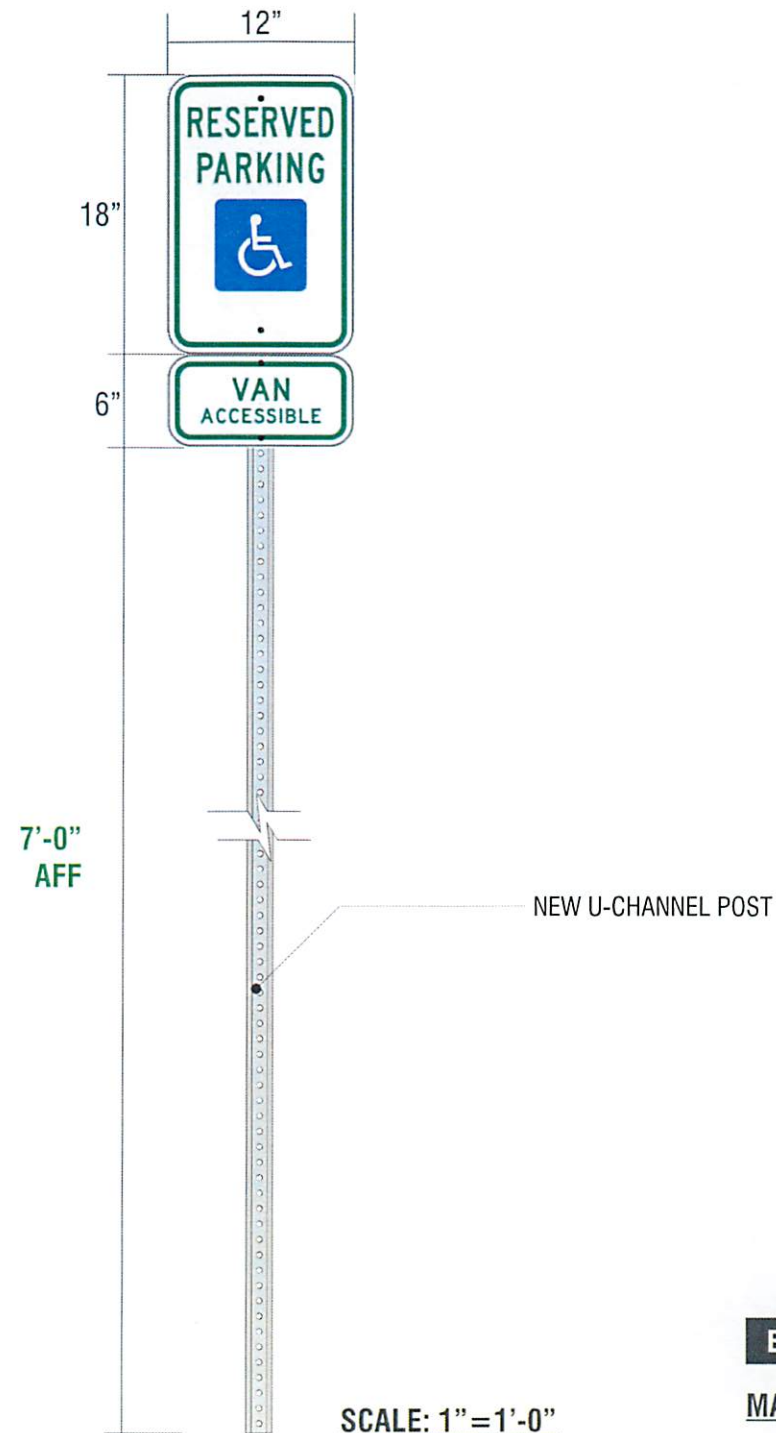

E10 SIGN TYPE UTAH HANDICAP PARKING SIGN - VAN ACCESSIBLE

MANUFACTURE AND INSTALL ONE (1) HANDICAP SIGN W/ POLE & VAN ACCESSIBLE SIGN



Signtech™

4444 Federal Blvd. San Diego CA 92102
 Phone: (619) 527-6100 / Fax: (619) 527-6111
 www.signtechUSA.com



**Wells Fargo
 # 104114**

Ogden Valley
 2487 N HWY 158
 Eden, UT 84310 USA

Initial Date: 12/16/15
 Salesperson: Art Navarro
 Coordinator: Julie L. Horton
 Designer: O Lemus
 Scale: As noted

CUSTOMER APPROVAL

Customer Signature _____ Date _____

COPY, COLORS & SIZES


Signtech does NOT provide primary electrical to sign location - **RESPONSIBILITY OF OTHERS!**

Customer Signature _____ Date _____

This design is the exclusive property of Signtech and cannot be reproduced in whole or in part, without their prior written approval.

Drawing Number: 16-00140

Project ID: WELLS FARGO_104114_1

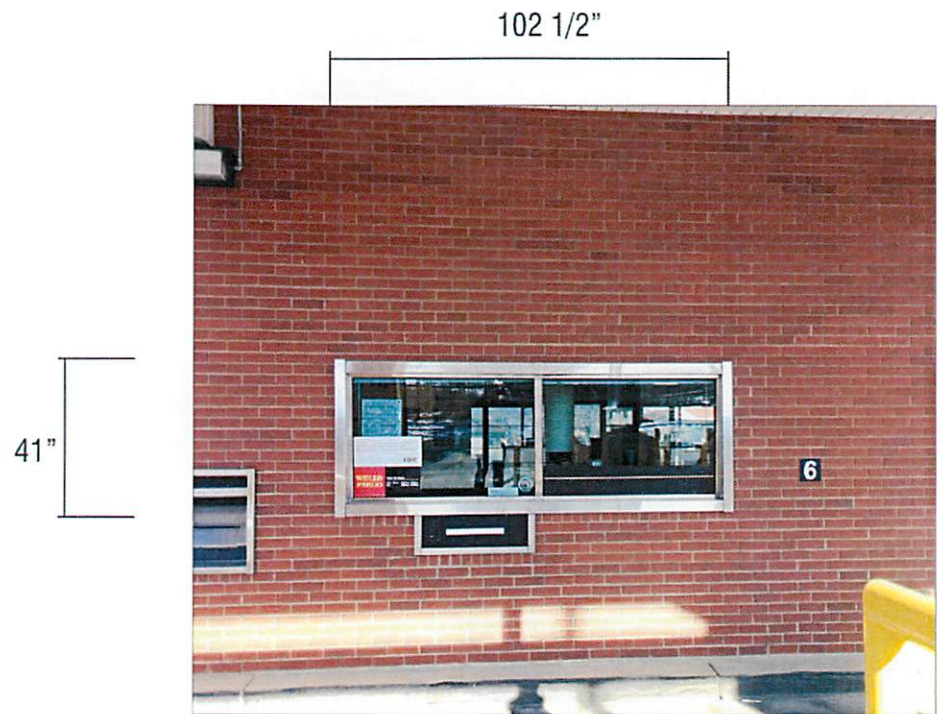

SIGN ELEVATION SCALE: 1/4" = 1'-0"

NE11	EXISTING	NONE
------	----------	------



SIGN ELEVATION SCALE: 1/4" = 1'-0"

NE11	PROPOSED	DRIVE THRU WELCOME
------	----------	--------------------

CUSTOM COMMENTS:



Signtech™

4444 Federal Blvd. San Diego CA 92102
 Phone: (619) 527-6100 / Fax: (619) 527-6111
 www.signtechUSA.com



Wells Fargo
 # 104114
 Ogden Valley
 2487 N HWY 158
 Eden, UT 84310 USA

Initial Date: 12/16/15
 Salesperson: Art Navarro
 Coordinator: Julie L. Horton
 Designer: O Lemus
 Scale: As noted

CUSTOMER APPROVAL


Customer Signature _____ Date _____
COPY, COLORS & SIZES

Signtech does NOT provide primary electrical to sign location -
RESPONSIBILITY OF OTHERS!

Customer Signature _____ Date _____

This design is the exclusive property of Signtech and cannot be reproduced in whole or in part, without their prior written approval.

Drawing Number: 16-00140
 Project ID: WELLS FARGO_104114_1

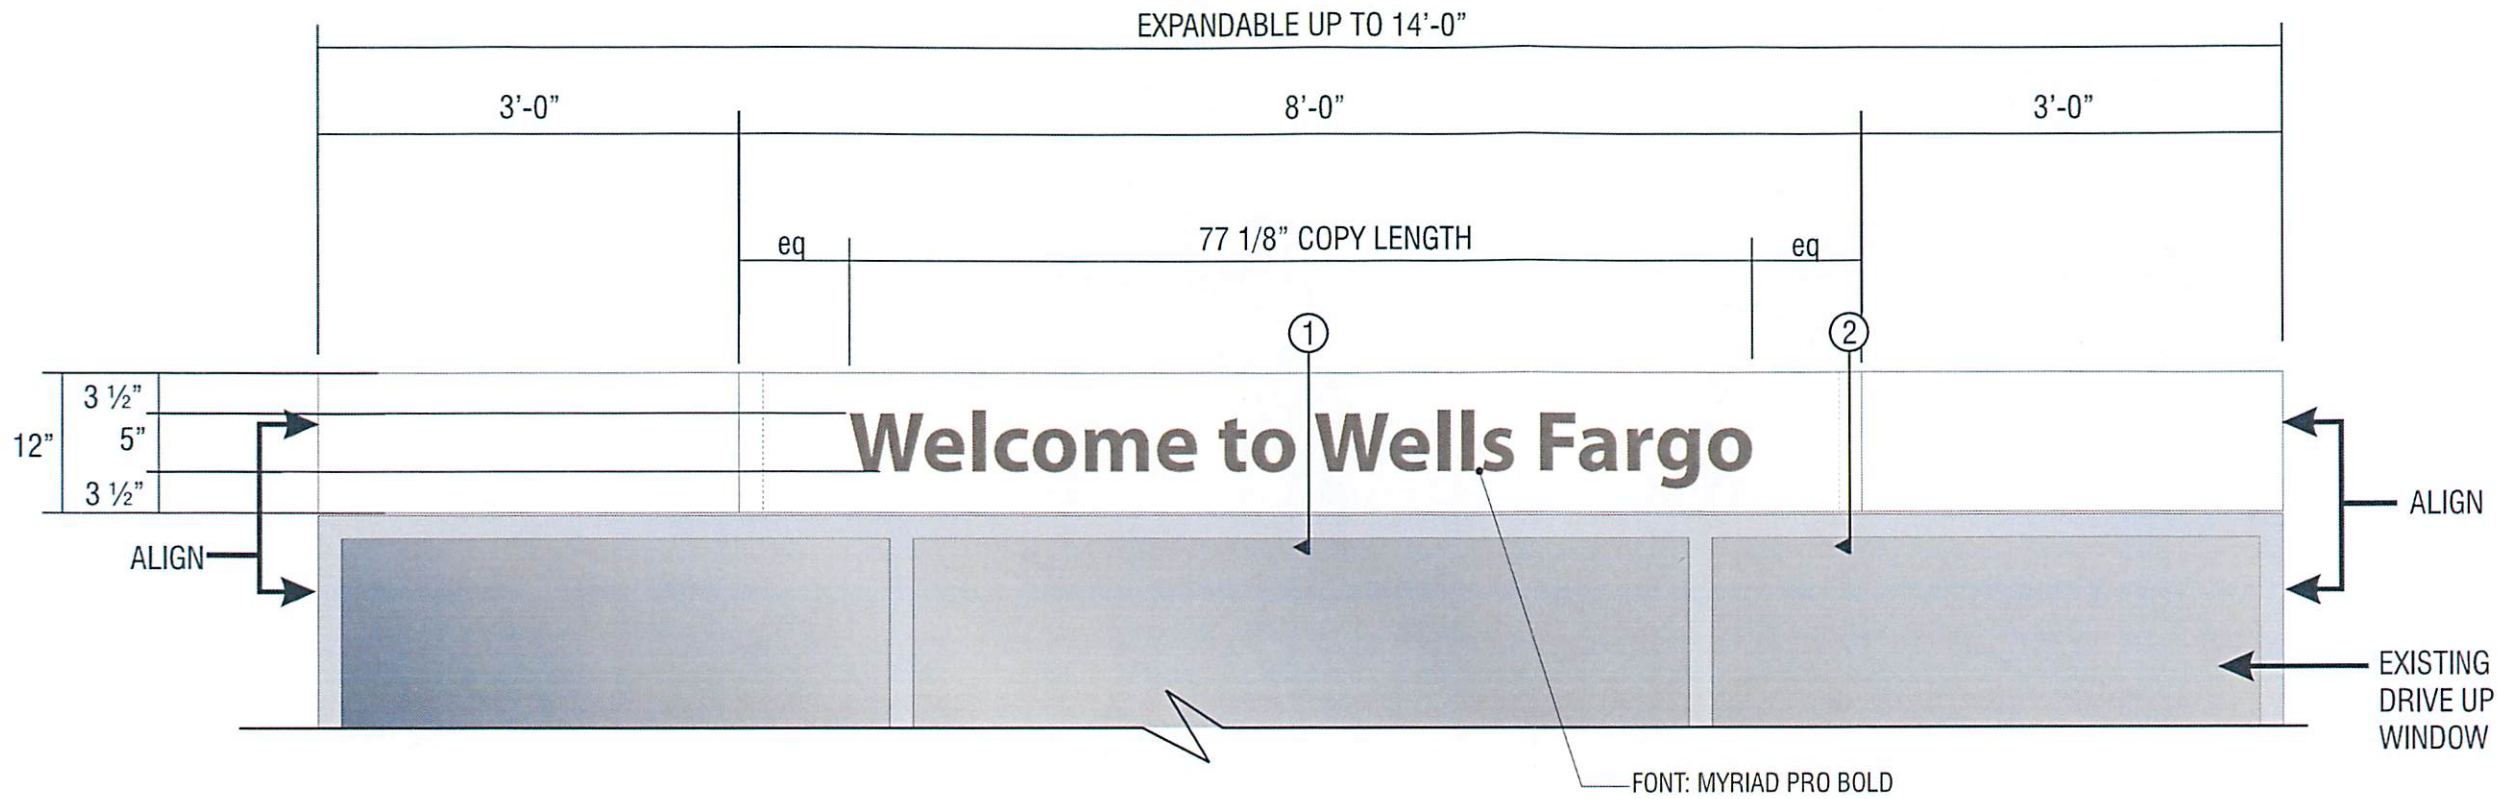

SIGN ELEVATION SCALE: 3/4" = 1'-0"

NE11

SIGNTYPE DRIVE THRU WELCOME SIGN

MANUFACTURE AND INSTALL ONE (1) NON-ILLUMINATED EXPANDABLE WELCOME SIGN

NOTES

FLUSH MOUNT TO FASCIA
PULL OUT EXTENSIONS TO ALIGN WITH EDGES OF WINDOWS


VINYL

V20 OPAQUE WARM GRAY VINYL
3M SCOTCHCAL 7725-0262

PAINT

P4 WHITE WITH CLEARCOAT, SEMI GLOSS
MATTHEWS MP11477

1/8" X 1" DEEP FABRICATED ALUMINUM PANEL

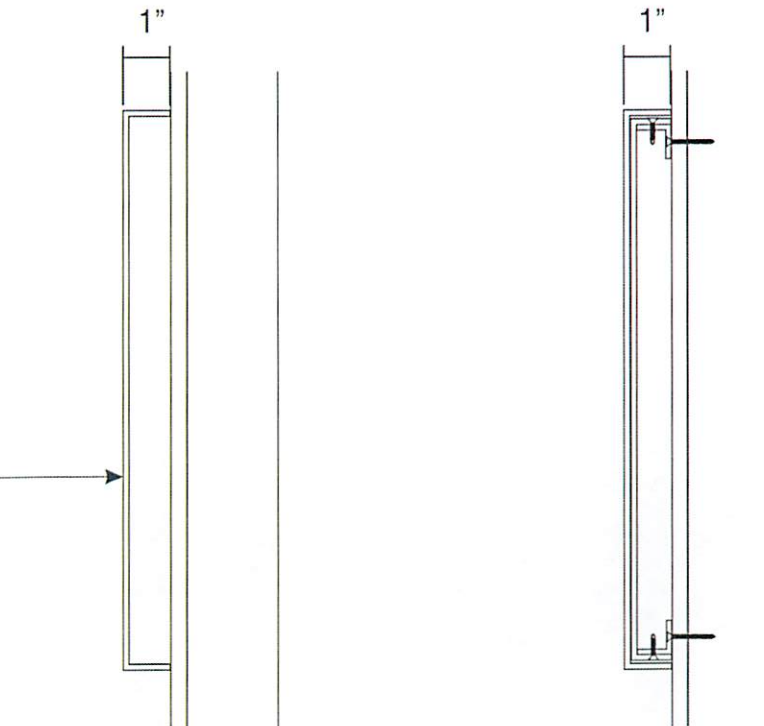

① SECTION AT MIDDLE
SCALE: 3" = 1'-0"

② SECTION AT EXPANDABLE ENDS
SCALE: 3" = 1'-0"



Signtech™

4444 Federal Blvd. San Diego CA 92102
Phone: (619) 527-6100 / Fax: (619) 527-6111
www.signtechUSA.com



Wells Fargo
104114

Ogden Valley
2487 N HWY 158
Eden, UT 84310 USA

Initial Date: 12/16/15
Salesperson: Art Navarro
Coordinator: Julie L. Horton
Designer: O Lemus
Scale: As noted

CUSTOMER APPROVAL

Customer Signature _____ Date _____
COPY, COLORS & SIZES

Signtech does NOT provide primary
electrical to sign location -
RESPONSIBILITY OF OTHERS!

Customer Signature _____ Date _____

This design is the exclusive property of Signtech
and cannot be reproduced in whole or in part,
without their prior written approval.

Drawing Number: 16-00140

Project ID: WELLS FARGO_104114_1