

SEAL:

REVISION:	
DATE:	10/22/2015
PROJECT:	M&M STORAGE
DRAWN BY:	JRJ
PLOT:	10-22-2015


DRAWING DESCRIPTION:
SITE PLAN

177 E. ANTELOPE DR. #B
LAYTON, UT 84041
PHONE: (801) 499-5054
FAX: (801) 499-5065

SILVERPEAK
ENGINEERING

M&M STORAGE
2797 NORTH HIGHWAY 89
OGDEN, UT (WEBER COUNTY)


SHEET NUMBER:
C1

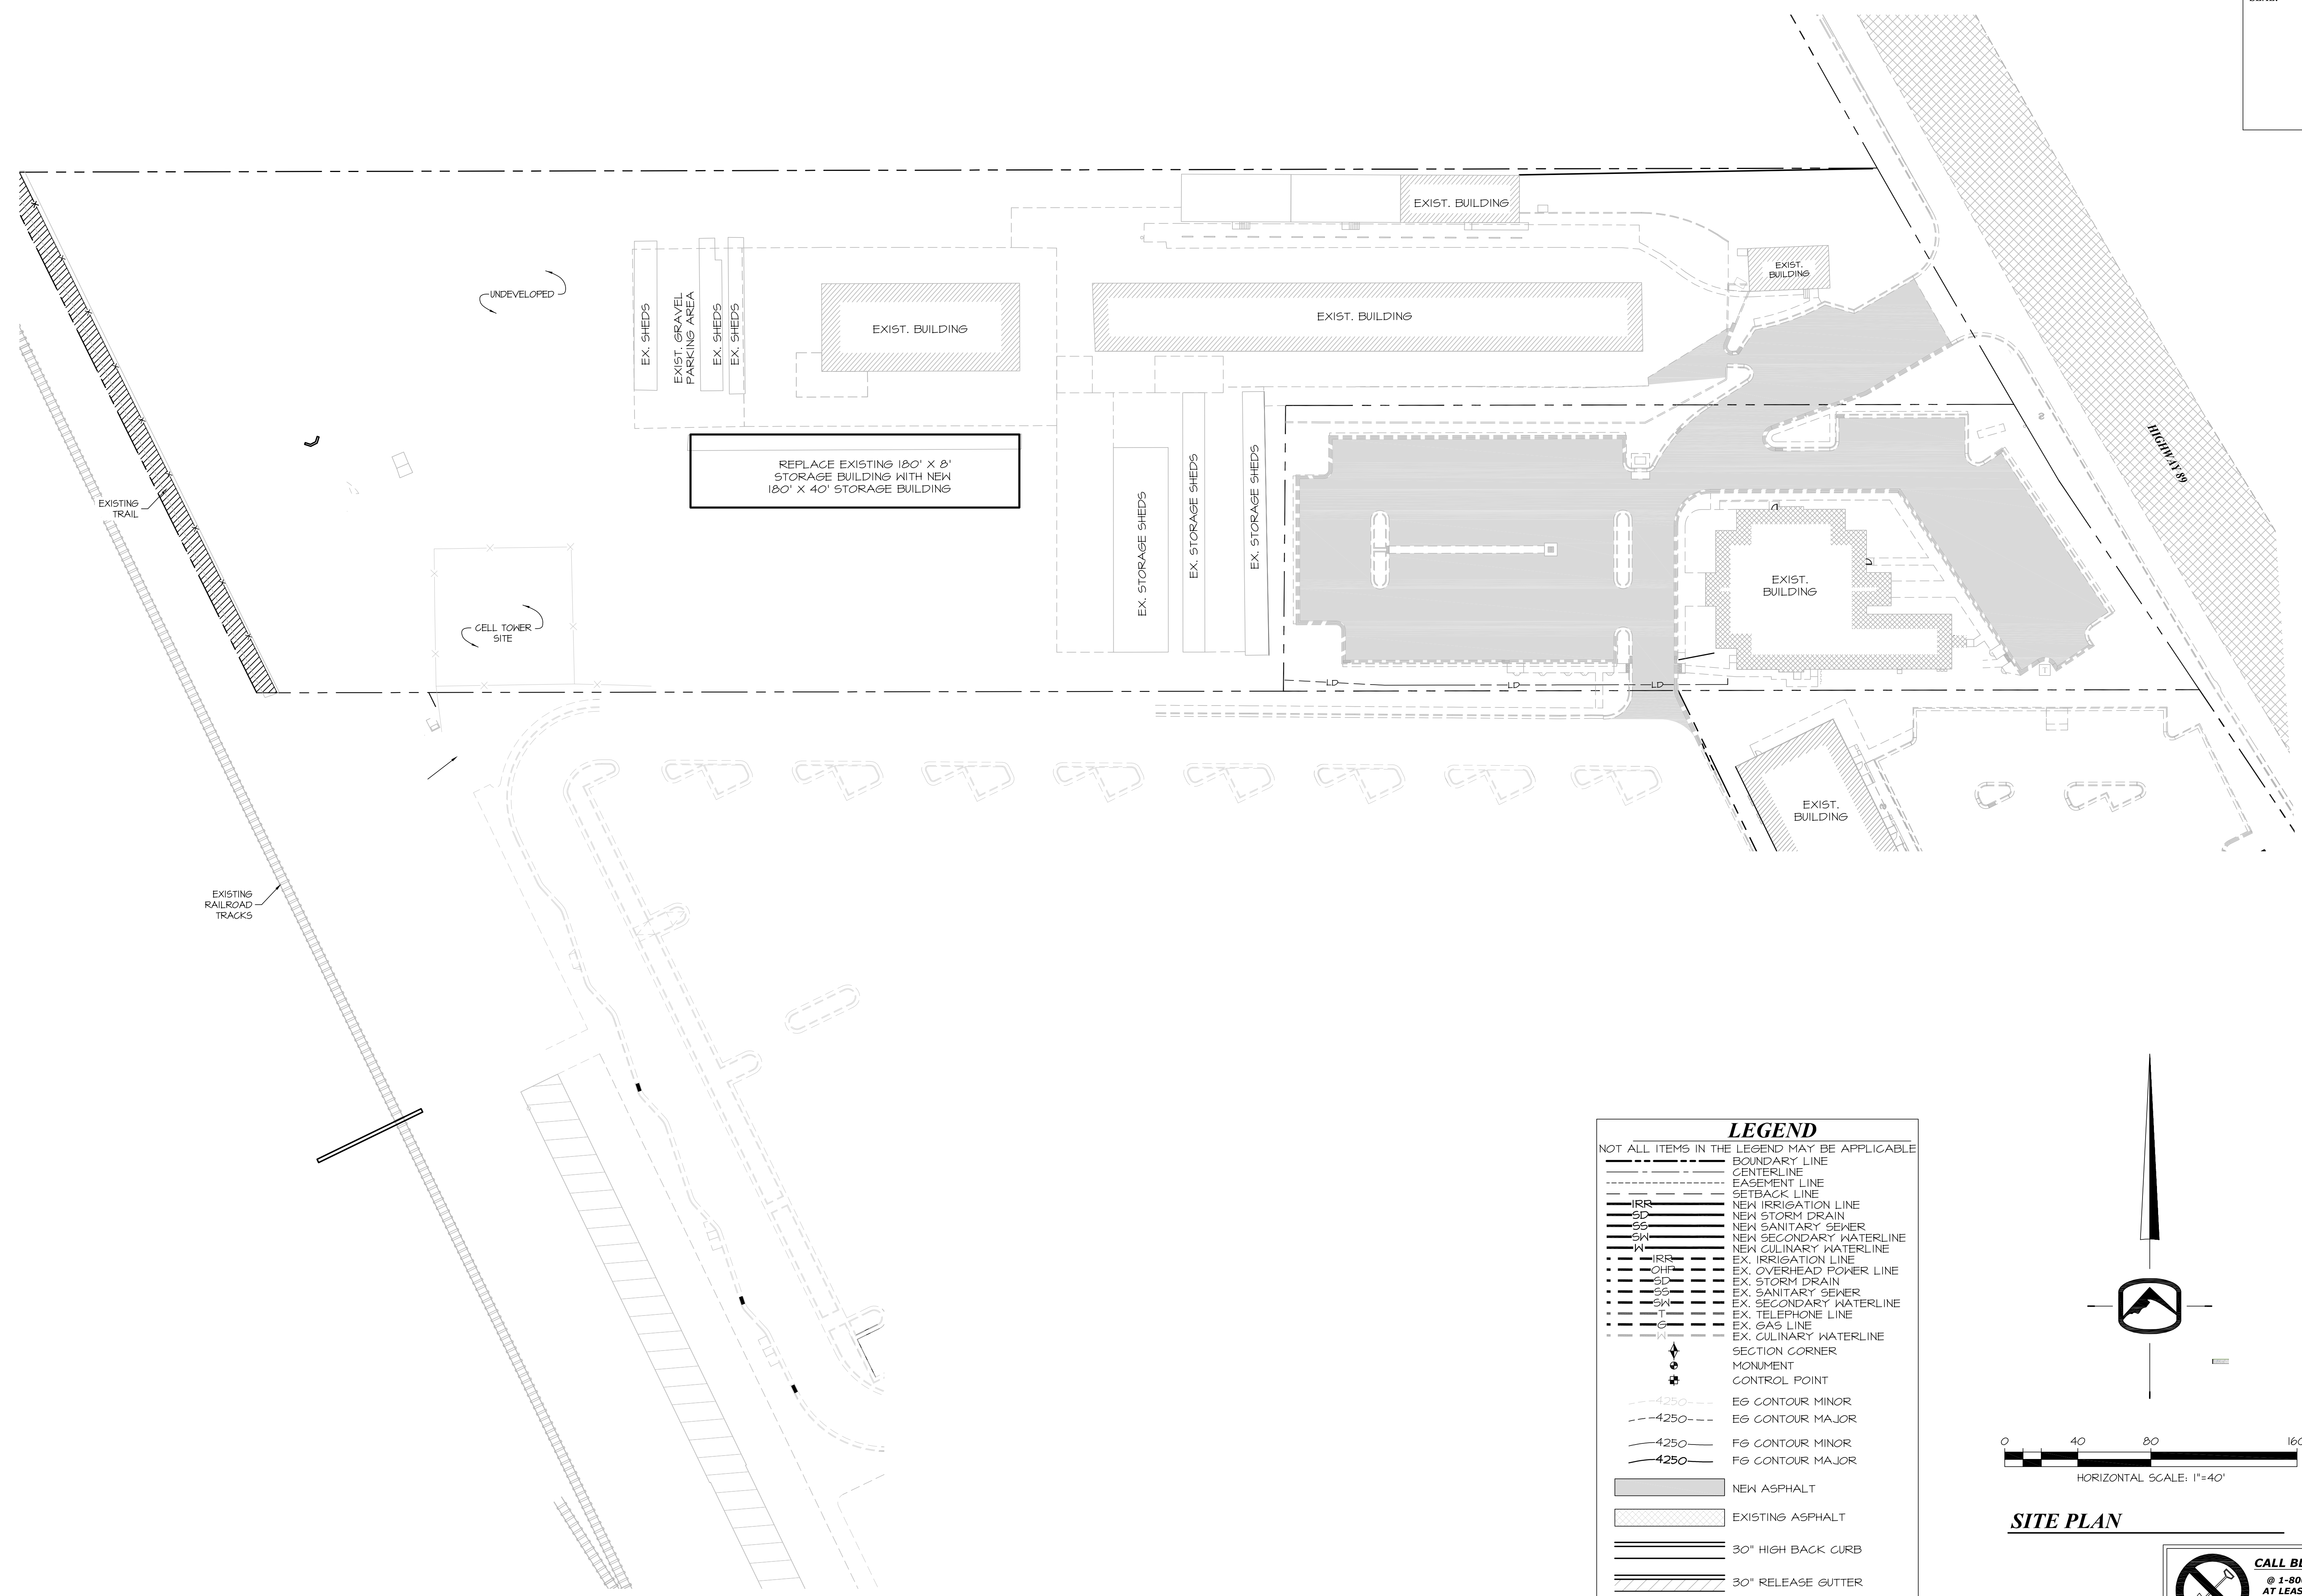

LEGEND

NOT ALL ITEMS IN THE LEGEND MAY BE APPLICABLE

---	BOUNDARY LINE
---	CENTERLINE
---	EASEMENT LINE
---	SETBACK LINE
---	NEW IRRIGATION LINE
---	NEW STORM DRAIN
---	NEW SANITARY SEWER
---	NEW SECONDARY WATERLINE
---	NEW CULINARY WATERLINE
---	EX. IRRIGATION LINE
---	EX. OVERHEAD POWER LINE
---	EX. STORM DRAIN
---	EX. SANITARY SEWER
---	EX. SECONDARY WATERLINE
---	EX. TELEPHONE LINE
---	EX. GAS LINE
---	EX. CULINARY WATERLINE
+	SECTION CORNER
+	MONUMENT
+	CONTROL POINT
---	EG CONTOUR MINOR
---	EG CONTOUR MAJOR
---	FG CONTOUR MINOR
---	FG CONTOUR MAJOR
---	NEW ASPHALT
---	EXISTING ASPHALT
---	30" HIGH BACK CURB
---	30" RELEASE GUTTER

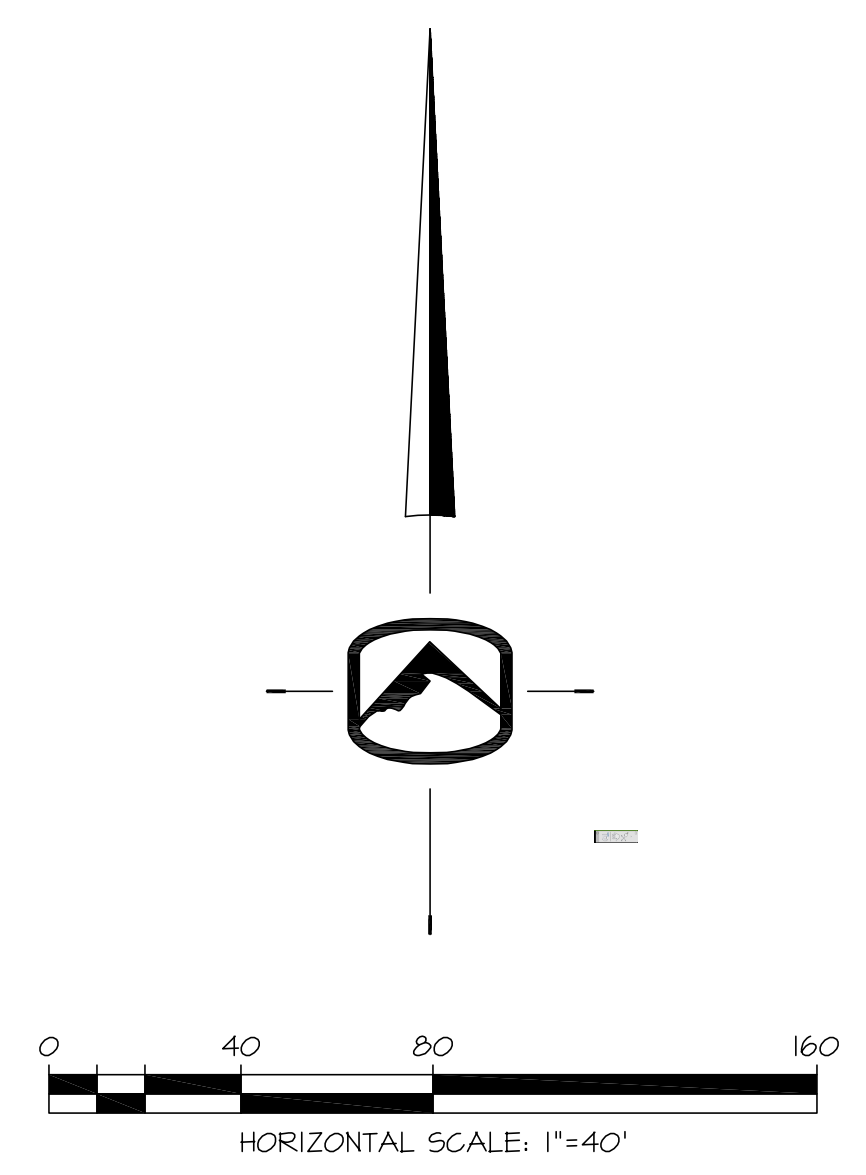

SITE PLAN

CALL BLUESTAKES
@ 1-800-662-4111
AT LEAST 48 HOURS
PRIOR TO COMMENCING
ANY CONSTRUCTION