





# SUN CREST MEADOWS

## 2550 SOUTH DRAINAGE PLAN


EXISTING CONDITIONS

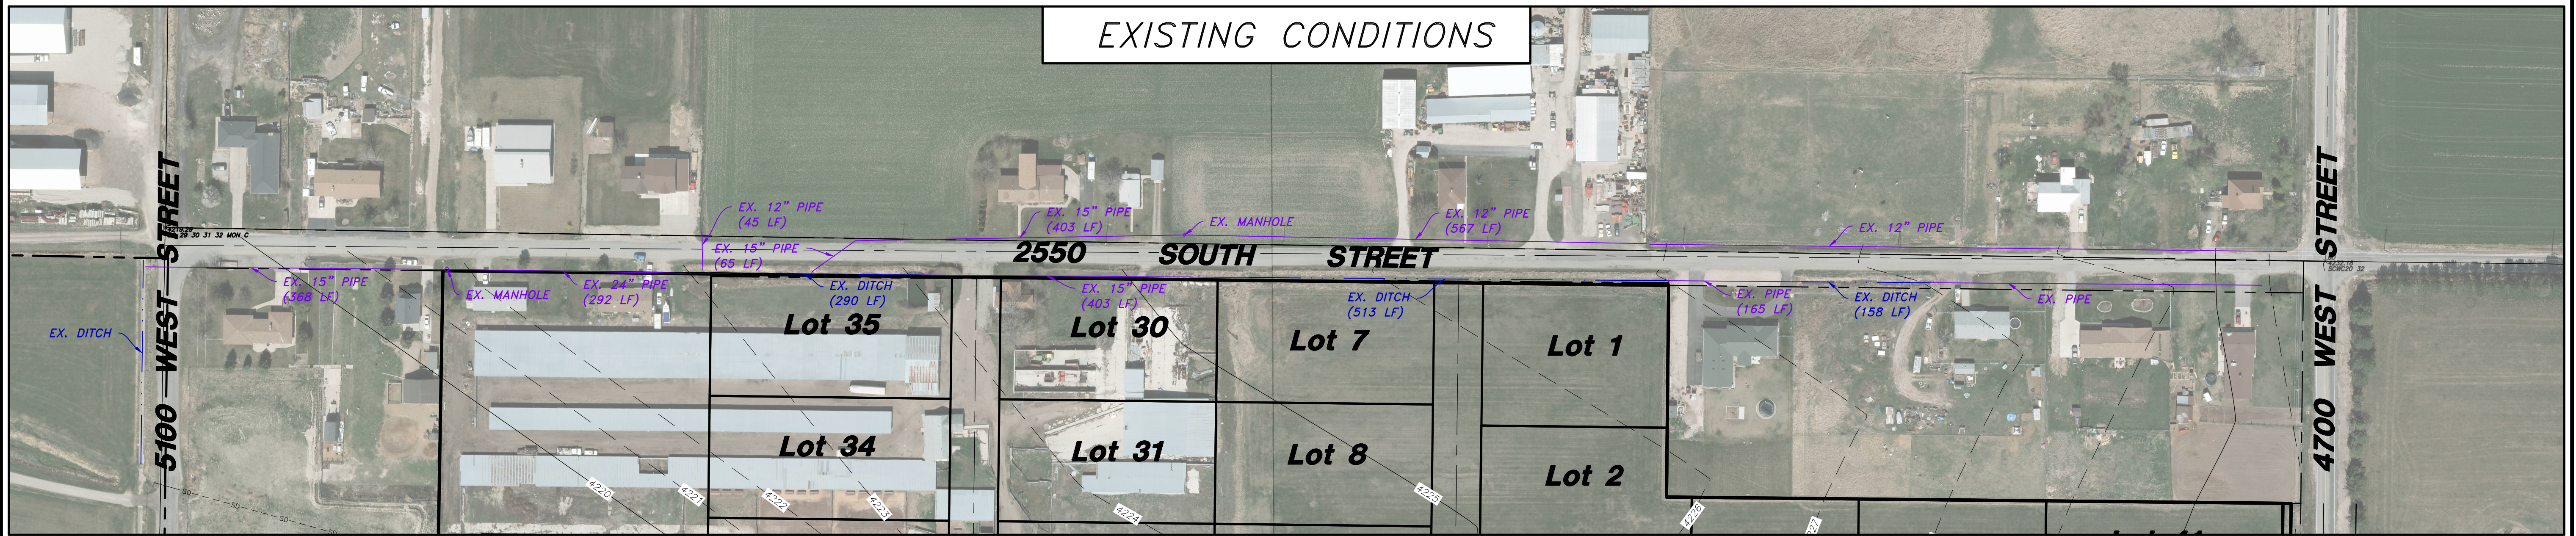

PROPOSED IMPROVEMENTS

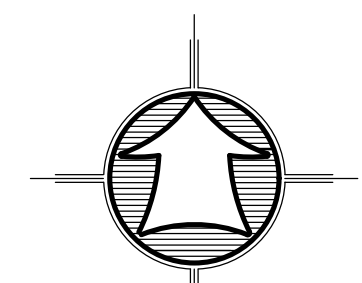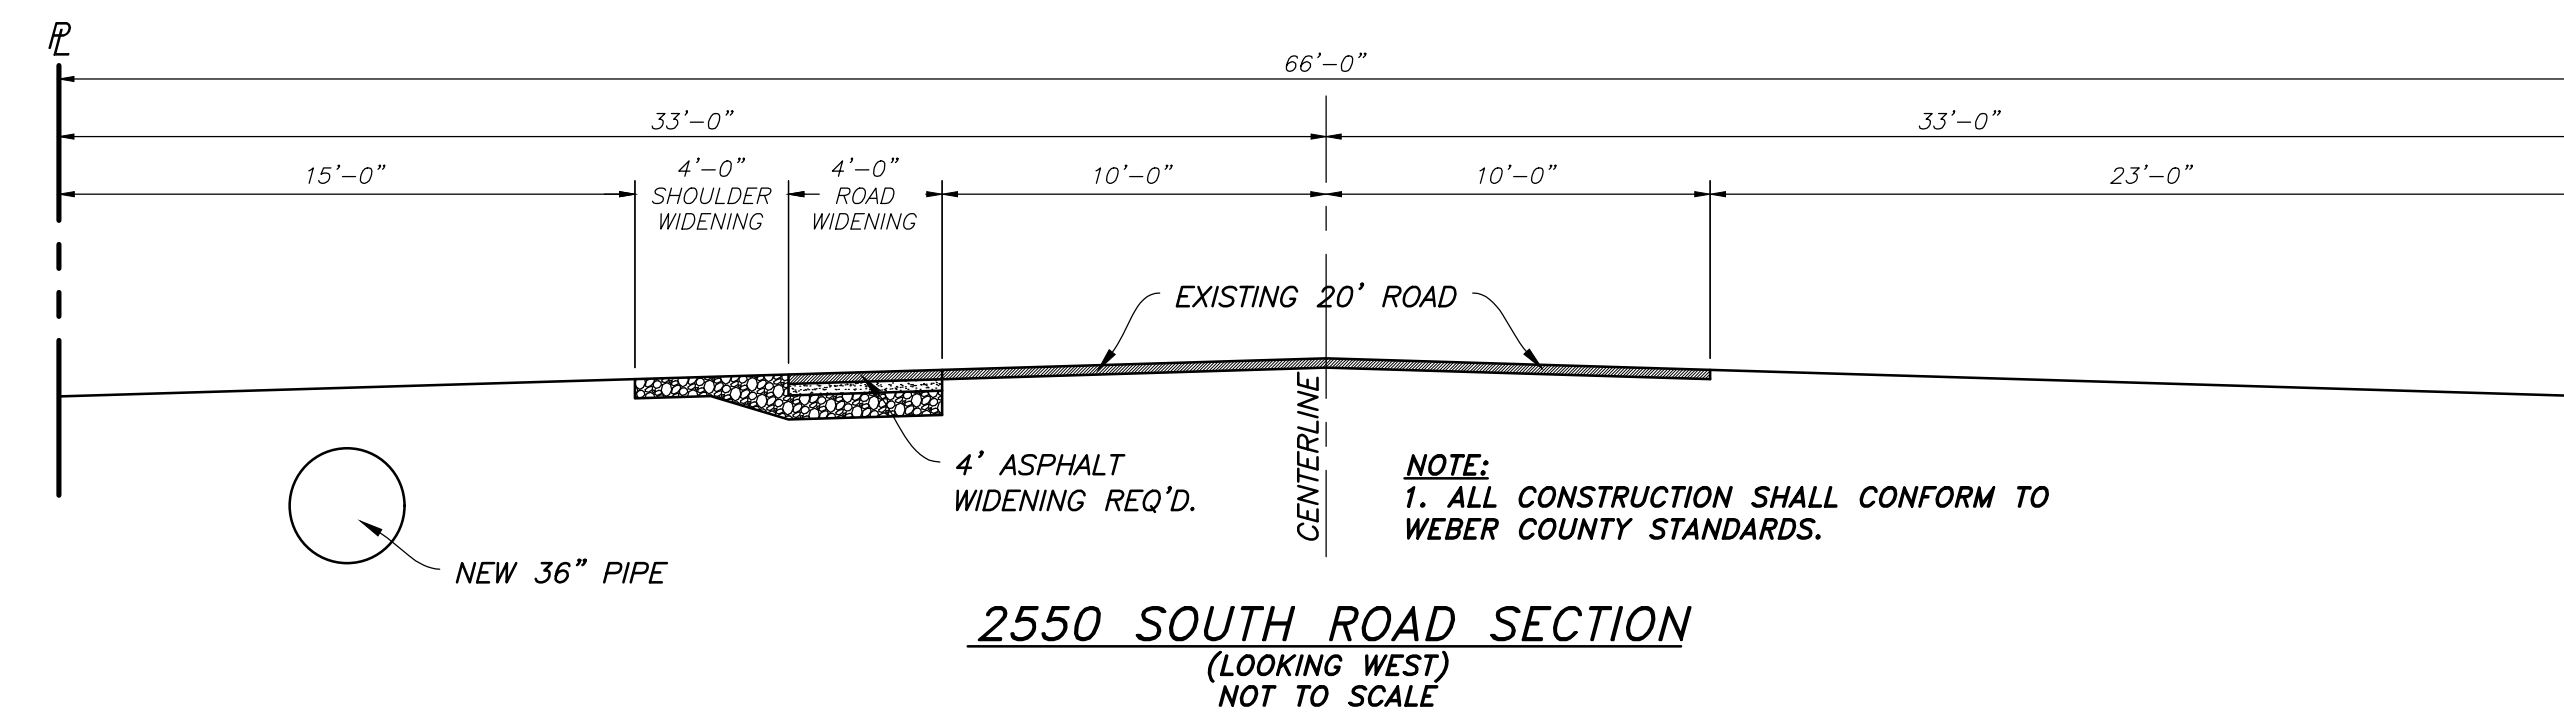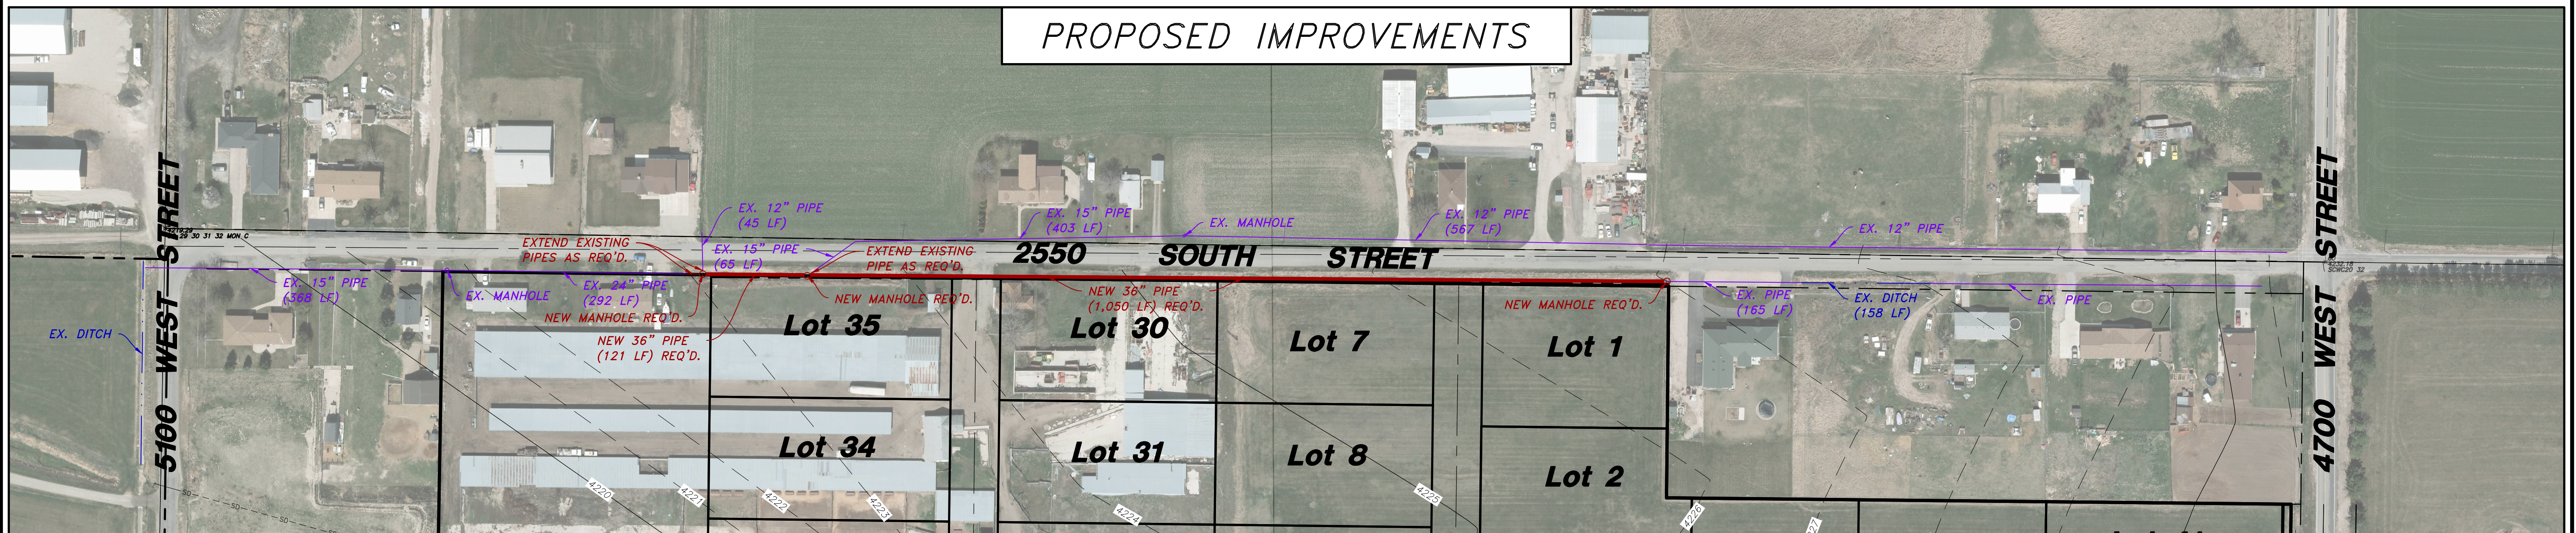

SCALE: 1" = 60'

 

**LEGEND**

- Subject Property Line
- Interior Lot Lines
- Adjoining Property Line
- Centerline

No.	Date	By	Revision

HANSEN & ASSOCIATES, INC.  
Consulting Engineers and Land Surveyors  
538 North Main Street, Brigham, Utah 84302  
Visit us at [www.haies.net](http://www.haies.net)  
Logan  
Brigham City (801) 399-4905 (435) 752-8272



Drawn By: MTH Date: 01/26/17  
Designed By:  
Checked By:  
Approved By:  
Scale: 1" = 60'  
Drawing File: 16-105 OPT 10a.DWG  
JOB NUMBER: 16-105

2550 SOUTH DRAINAGE PLAN FOR  
**SUN CREST MEADOWS**  
2550 NORTH 4900 WEST  
TAYLOR, UT 84401

Sheet  
**4**  
of  
**4**  
Sheets