


TOTAL SIGN AREA IS 50 SF +/-

EXHIBIT A  
1 of 1

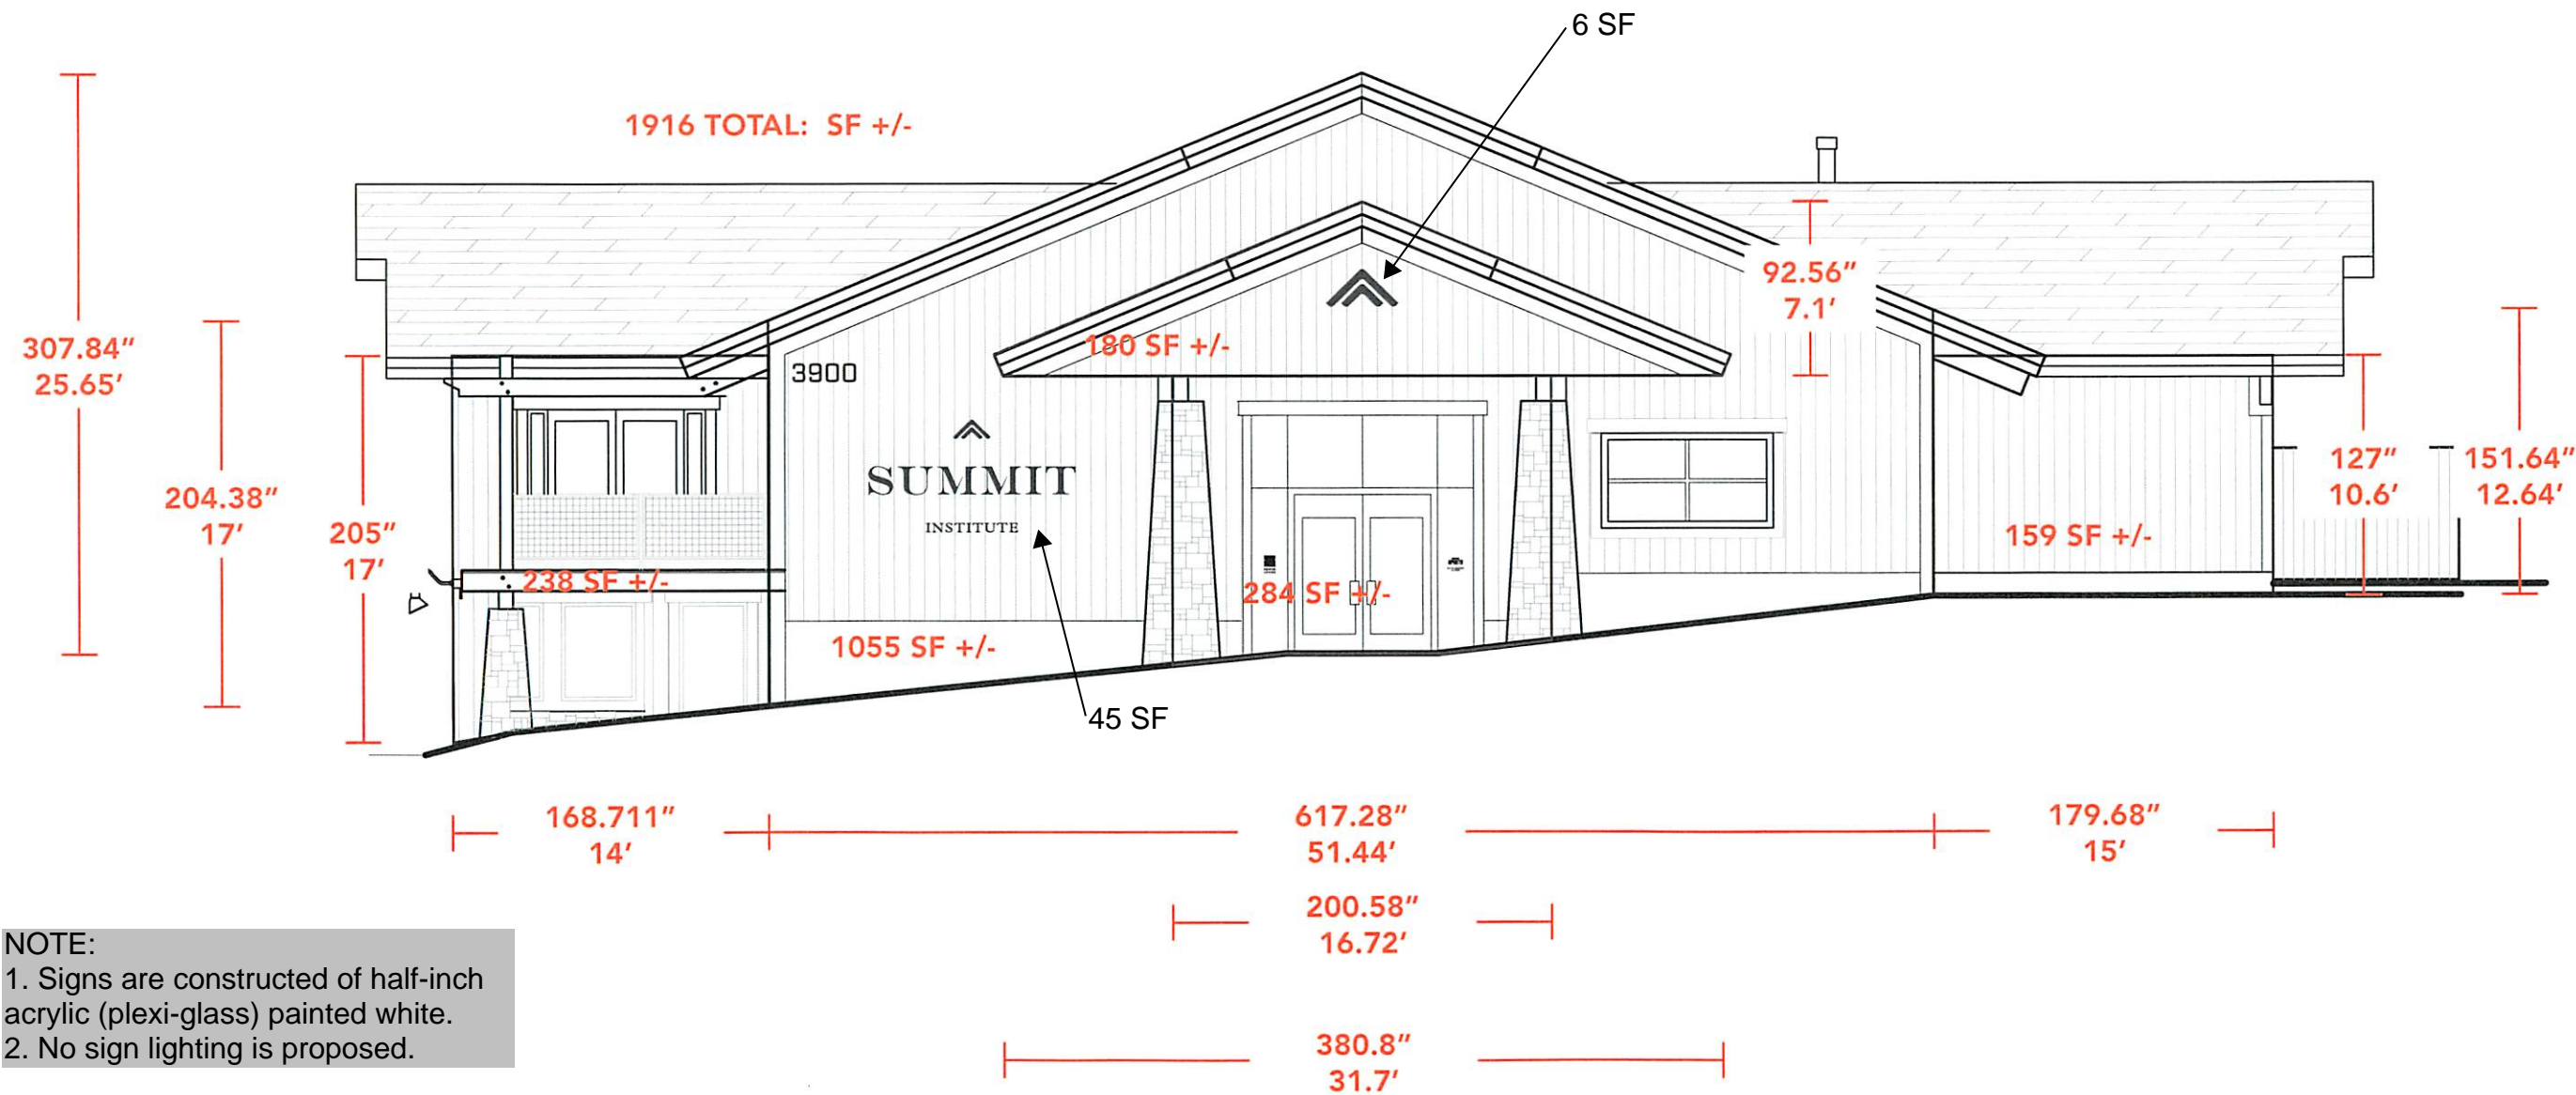

EAST ELEVATION  
SCALE: 1/8" = 1'-0"

EXHIBIT A  
1 of 1